


NO CHANGES PROPOSED

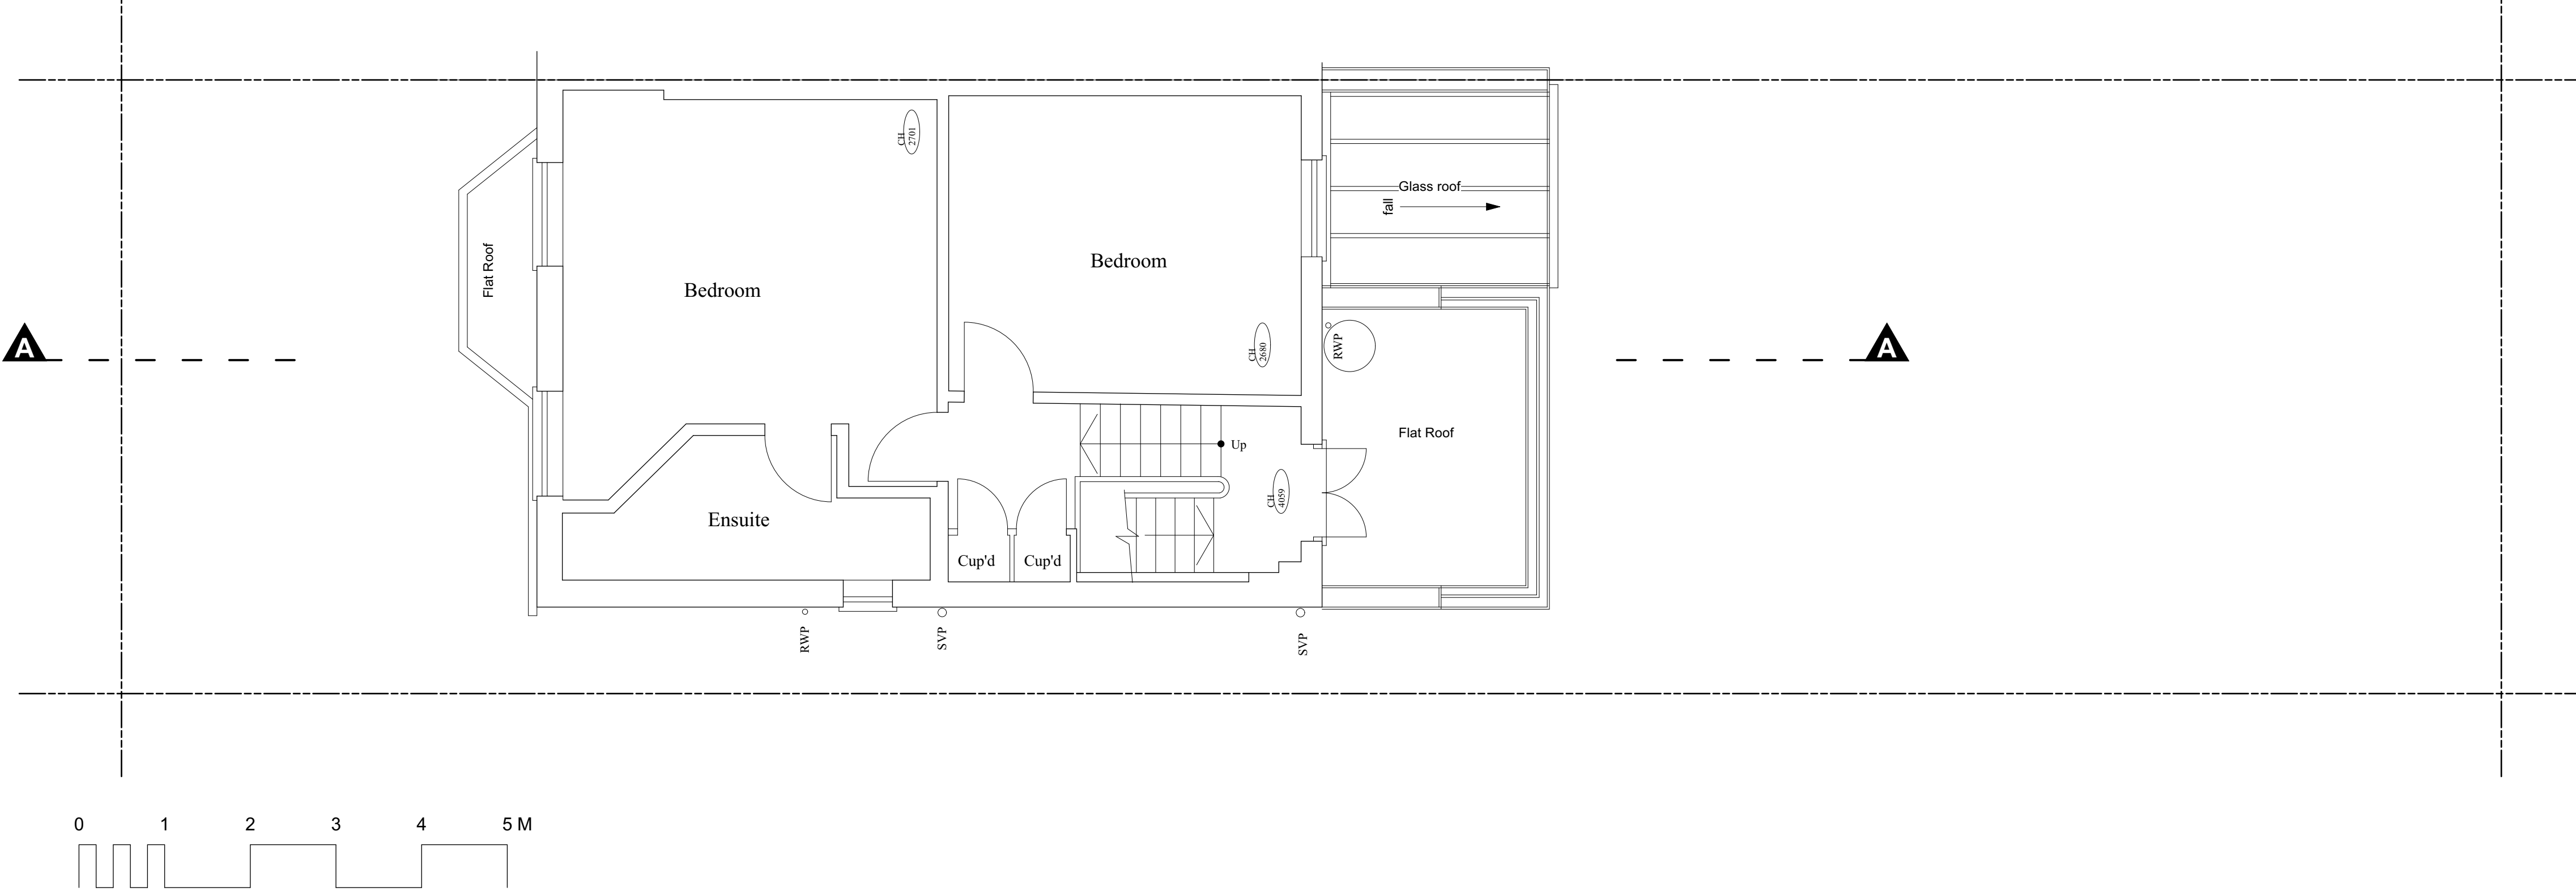

Undercover

Undercover Architecture  
The Studio, 48 Mornington Terrace  
Regents Park  
London NW1 7TX  
T: 020 7388 7698  
E: info@undercoverarchitecture.com

This drawing is the copyright of Undercover Architecture Ltd. and may not be copied, altered or reproduced in anyway or passed to a third party without written authority. All dimensions are subject to site survey and site verification. Do not scale.

General Notes:

<b>Project</b> 11 Laurier Road, London NW5 1SD	
<b>Client</b> Andrew McMaster	<b>Sheet Number</b> PA 204
<b>Sheet Title</b> Proposed Second Floor Plan	<b>Revision</b> Planning
<b>Date</b> 02/03/2022	<b>Scale</b> 1:50@A1 / 1:100@A3