
Proposed Rear Elevation

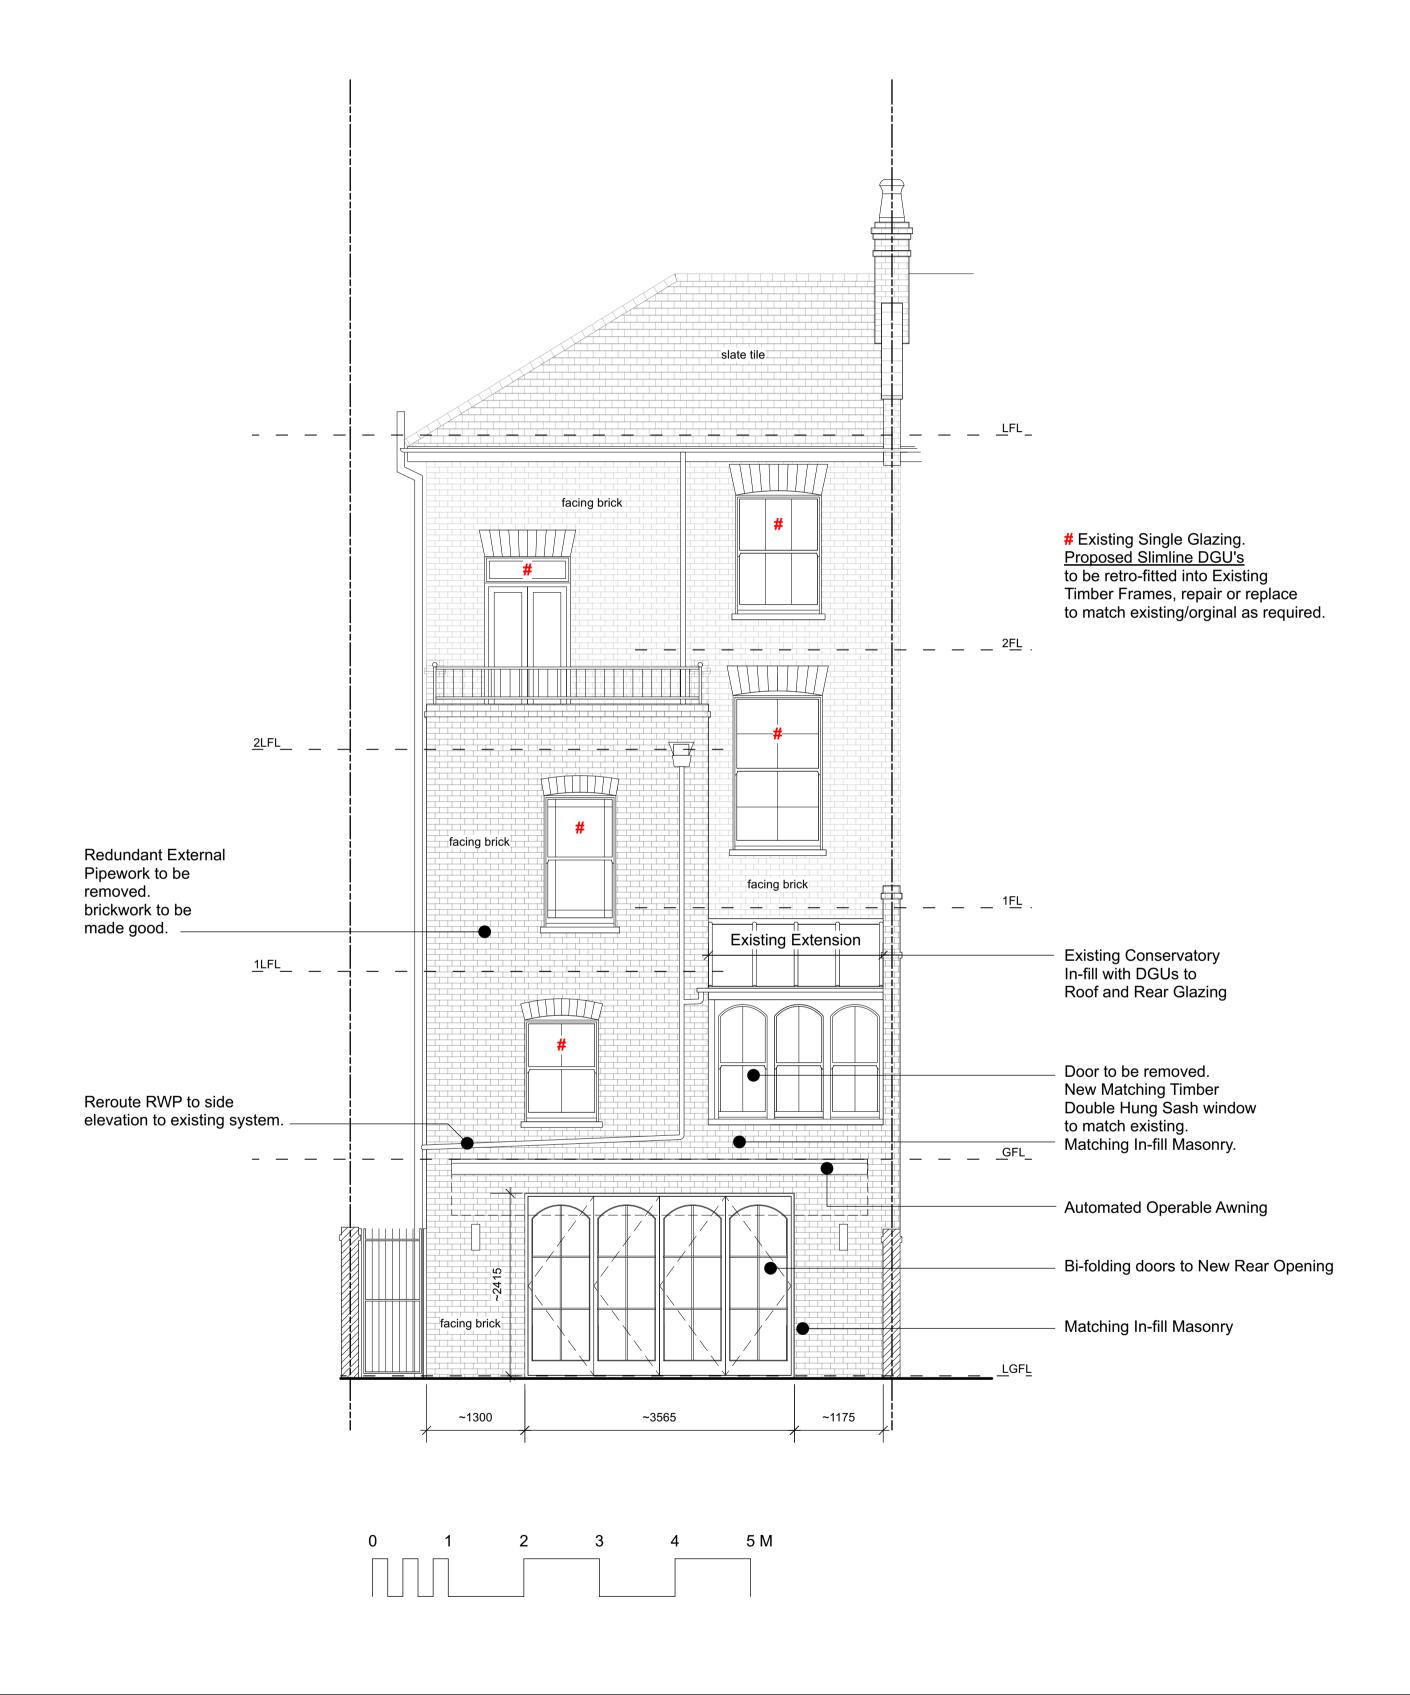

Undercover

Undercover Architecture
The Studio, 48 Mornington Terrace
Regents Park
London NW1 7TX
T: 020 7388 7698
E: info@undercoverarchitecture.com

This drawing is the copyright of Undercover
Architecture Ltd. and may not be copied, altered or
reproduced in anyway or passed to a third party
without written authority. All dimensions are subject to
site survey and site verification. Do not scale.

General Notes:

Project
11 Laurier Road, London NW5 1SD

Client
Andrew McMaster

Sheet Title
Proposed Rear Elevation

Date
02/03/2022

Sheet Number
PA 212

Revision
Planning

Scale
1:50@A1 / 1:100@A3