


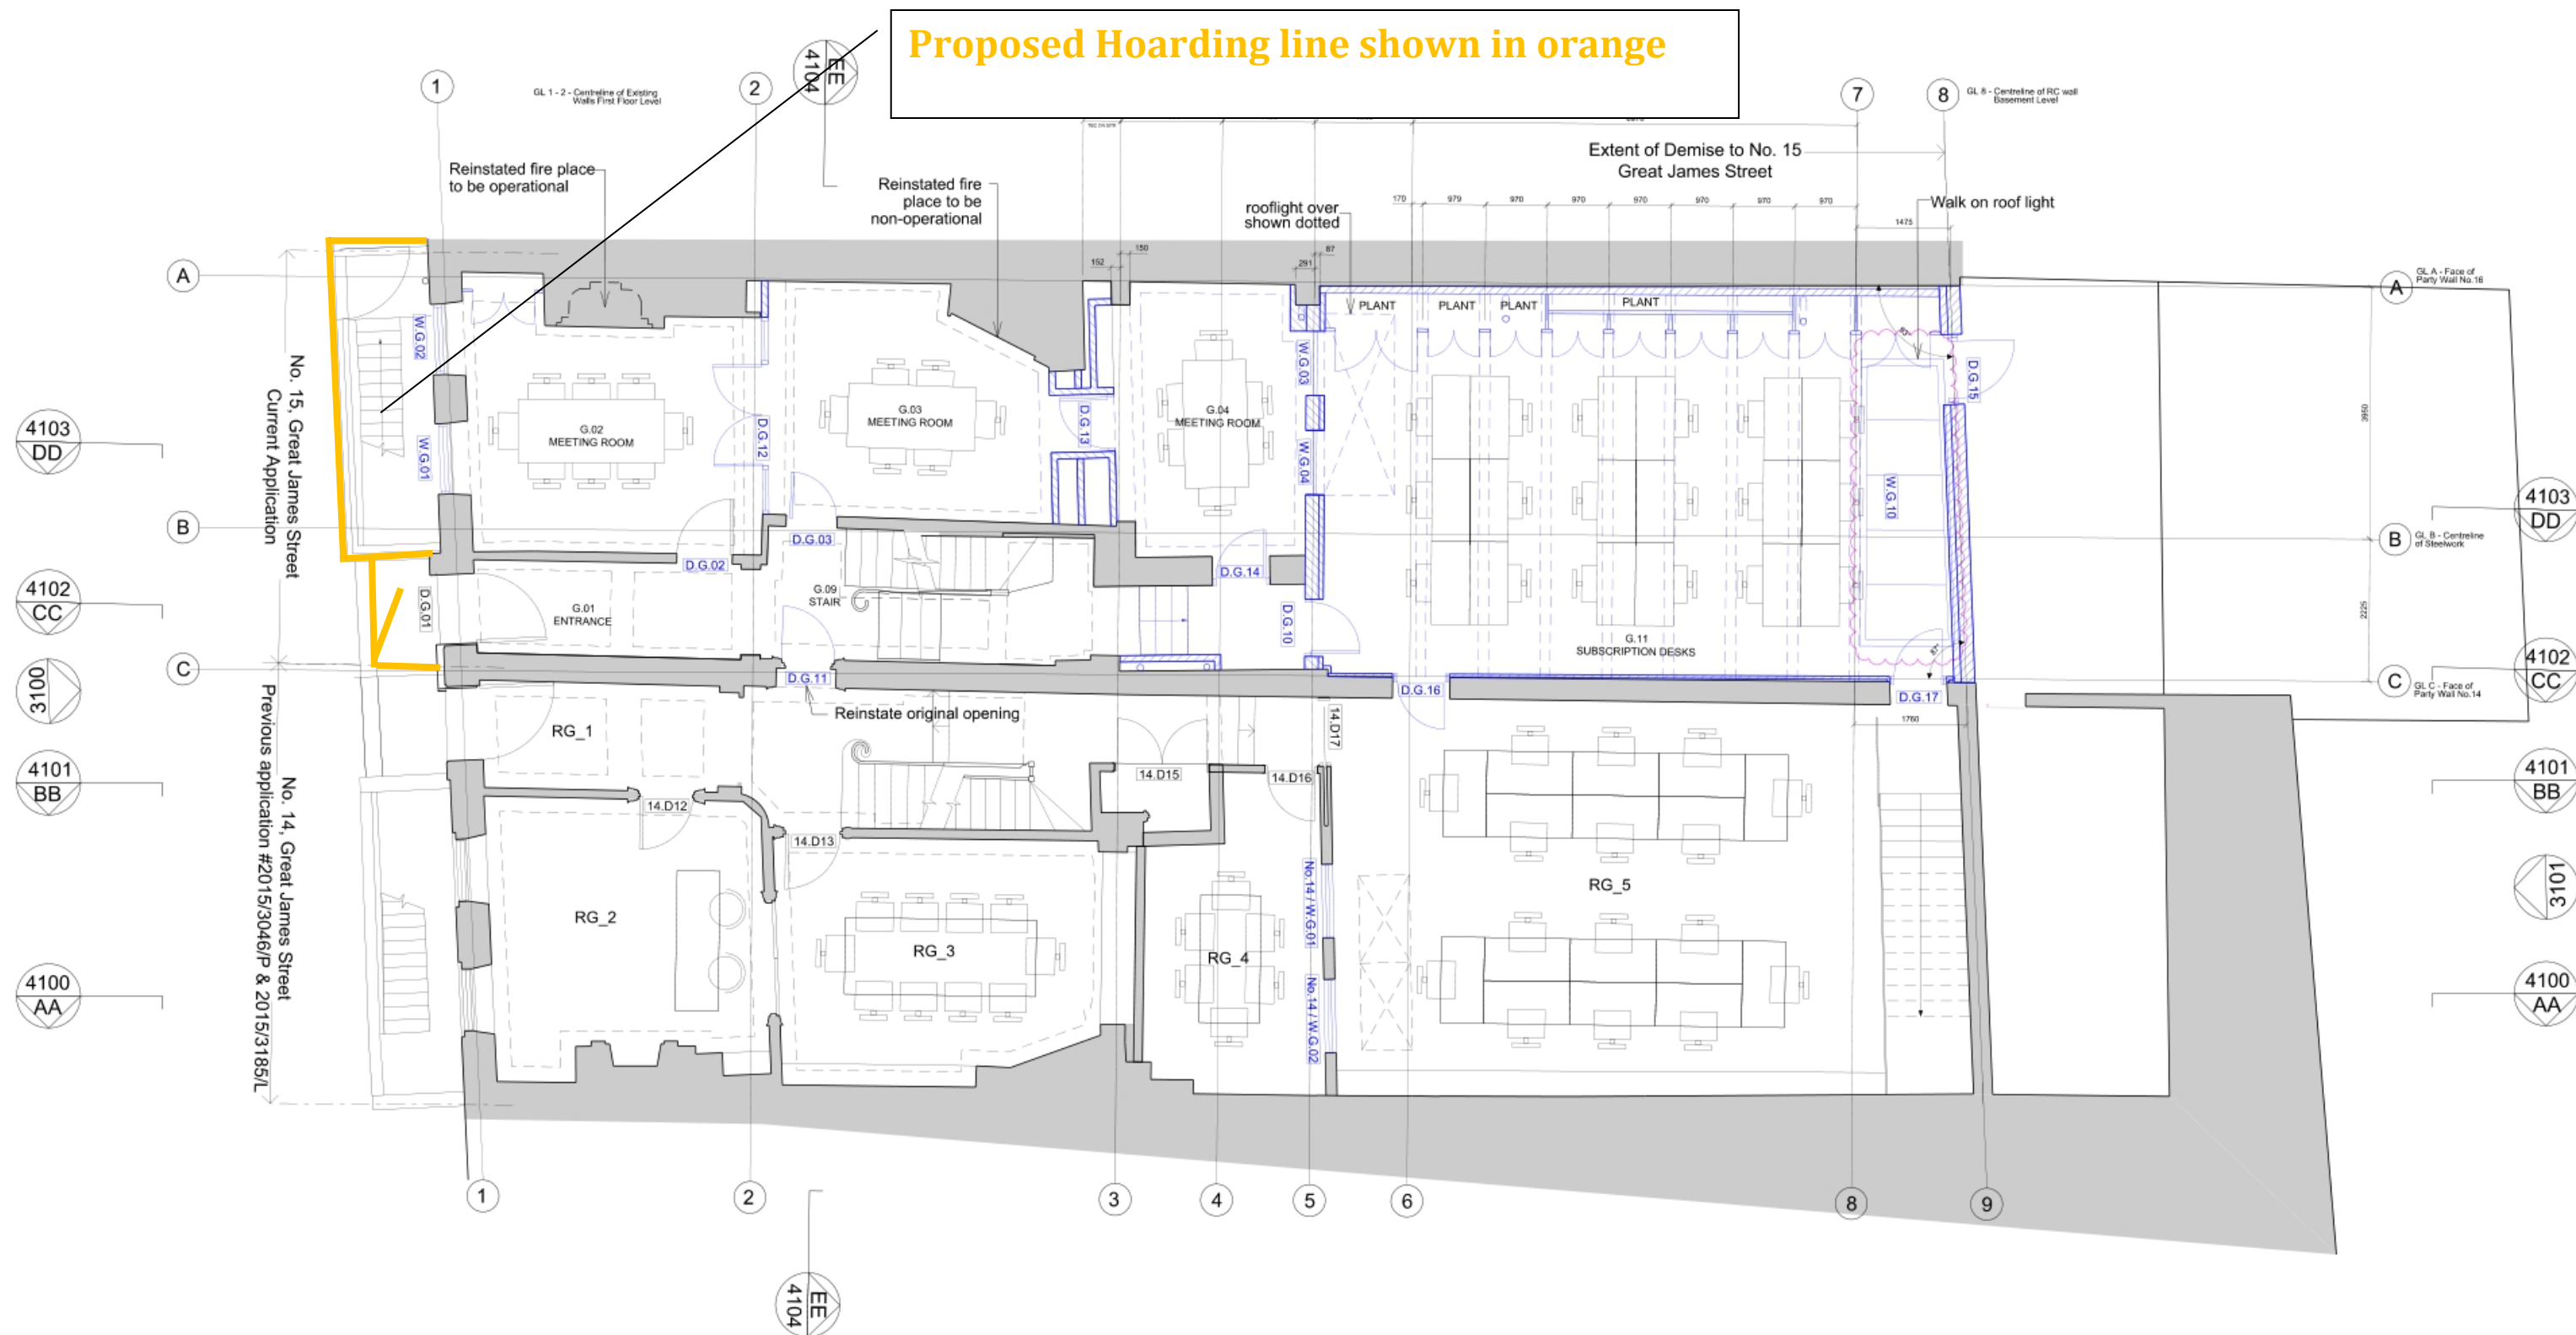

01 Ground Floor Plan

1:100 @ A3

Do not scale.
Use figured dimensions only.
All dimensions to be checked on site.

All drawings to be read in conjunction
with other consultants' information:
any discrepancies to be
reported before work commences.

Rev	Date	Description
H	16/01/2020	Gridlines updated, No.14 stairwell door no's added
G	29/11/2019	MEP co-ord, grid & BB beam setting out
F	29/10/2019	For Planning Approval
E	24/10/2019	Co-ordinated with structural req'ments & for client approval
D	11/10/2019	Co-ordinated with building survey & planning requirements
C	26/07/2019	For Planning Approval
B	05/07/2019	For Client Approval
A	03/07/2019	For Client Approval

Drawn	Checked
TMA	BHE
HSE	BHE
TMA	BHE
TMA	BHE
TMA	BHE
TMA	SKE
TMA	SKE
TMA	SKE

General notes

- Existing
- New elements/partition walls
to be added shown in BLUE
- In Abeyance
- Revision

Owen Architects

46 Britton Street
London EC1M 5UJ
United Kingdom

t +44 (0)20 7608 2889
e office@owenarchitects.co.uk
w owenarchitects.co.uk



Status
For Information

Date
03/07/2019

Scale
1:100 @ A3
1: 50 @ A1

Project title
14 & 15 Great James Street
London WC1N 3DP

Drawing title
Proposed Ground Floor Plan

Drawing No
406

Project No
406

Drawing No
2100

Rev
H

