

NOTES


DO NOT SCALE FROM THIS DRAWING

PLANNING


NOTE:

This drawing is submitted as part of a planning, listed building or conservation area consent application and is not intended for any other purpose.

All plans, sections & elevations are based on measured readings and any scaled dimension should not be relied upon to give an accurate measurement.

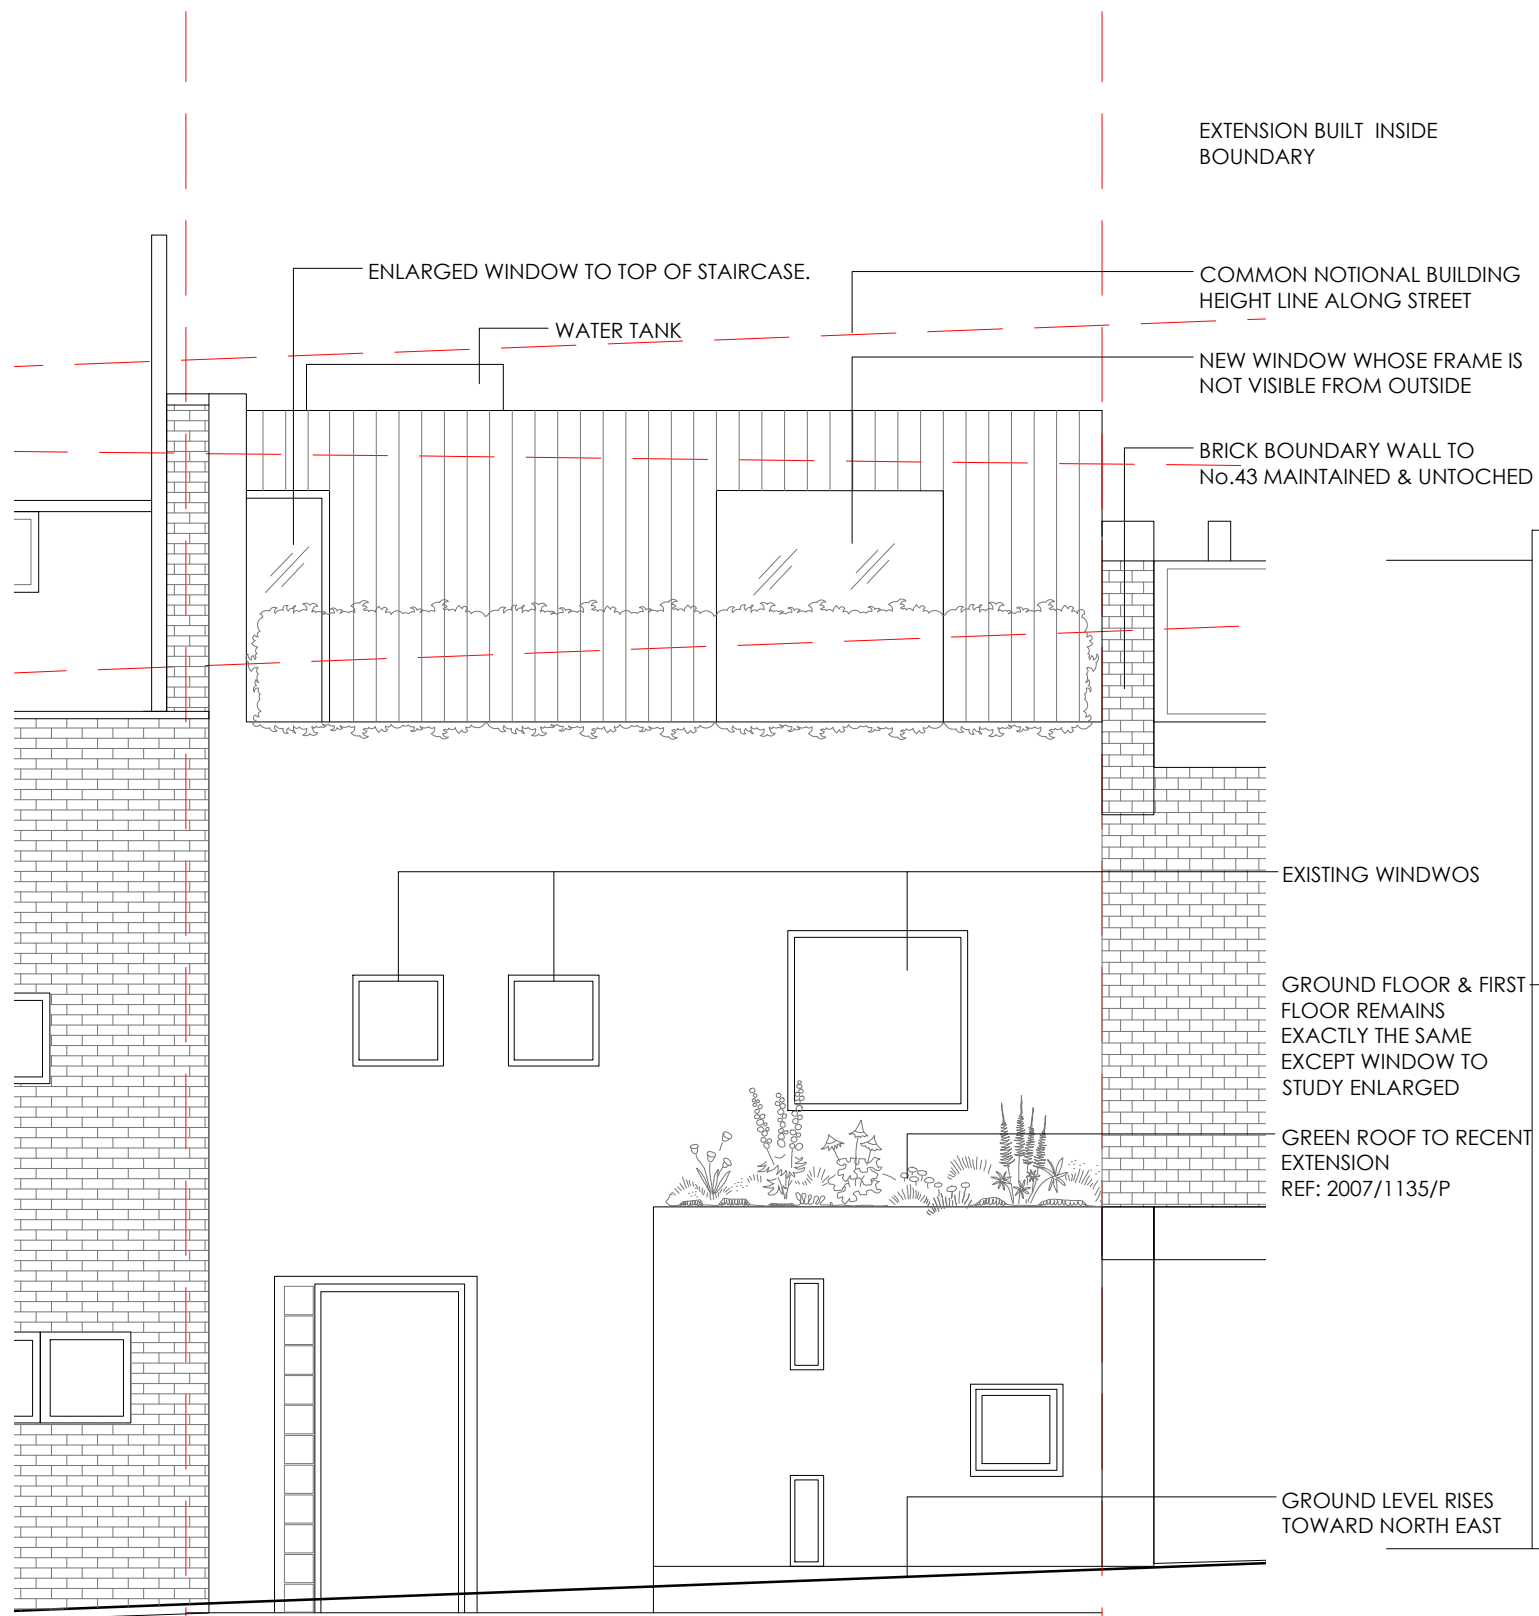


No39 No 41
PROPOSED FRONT ELEVATION

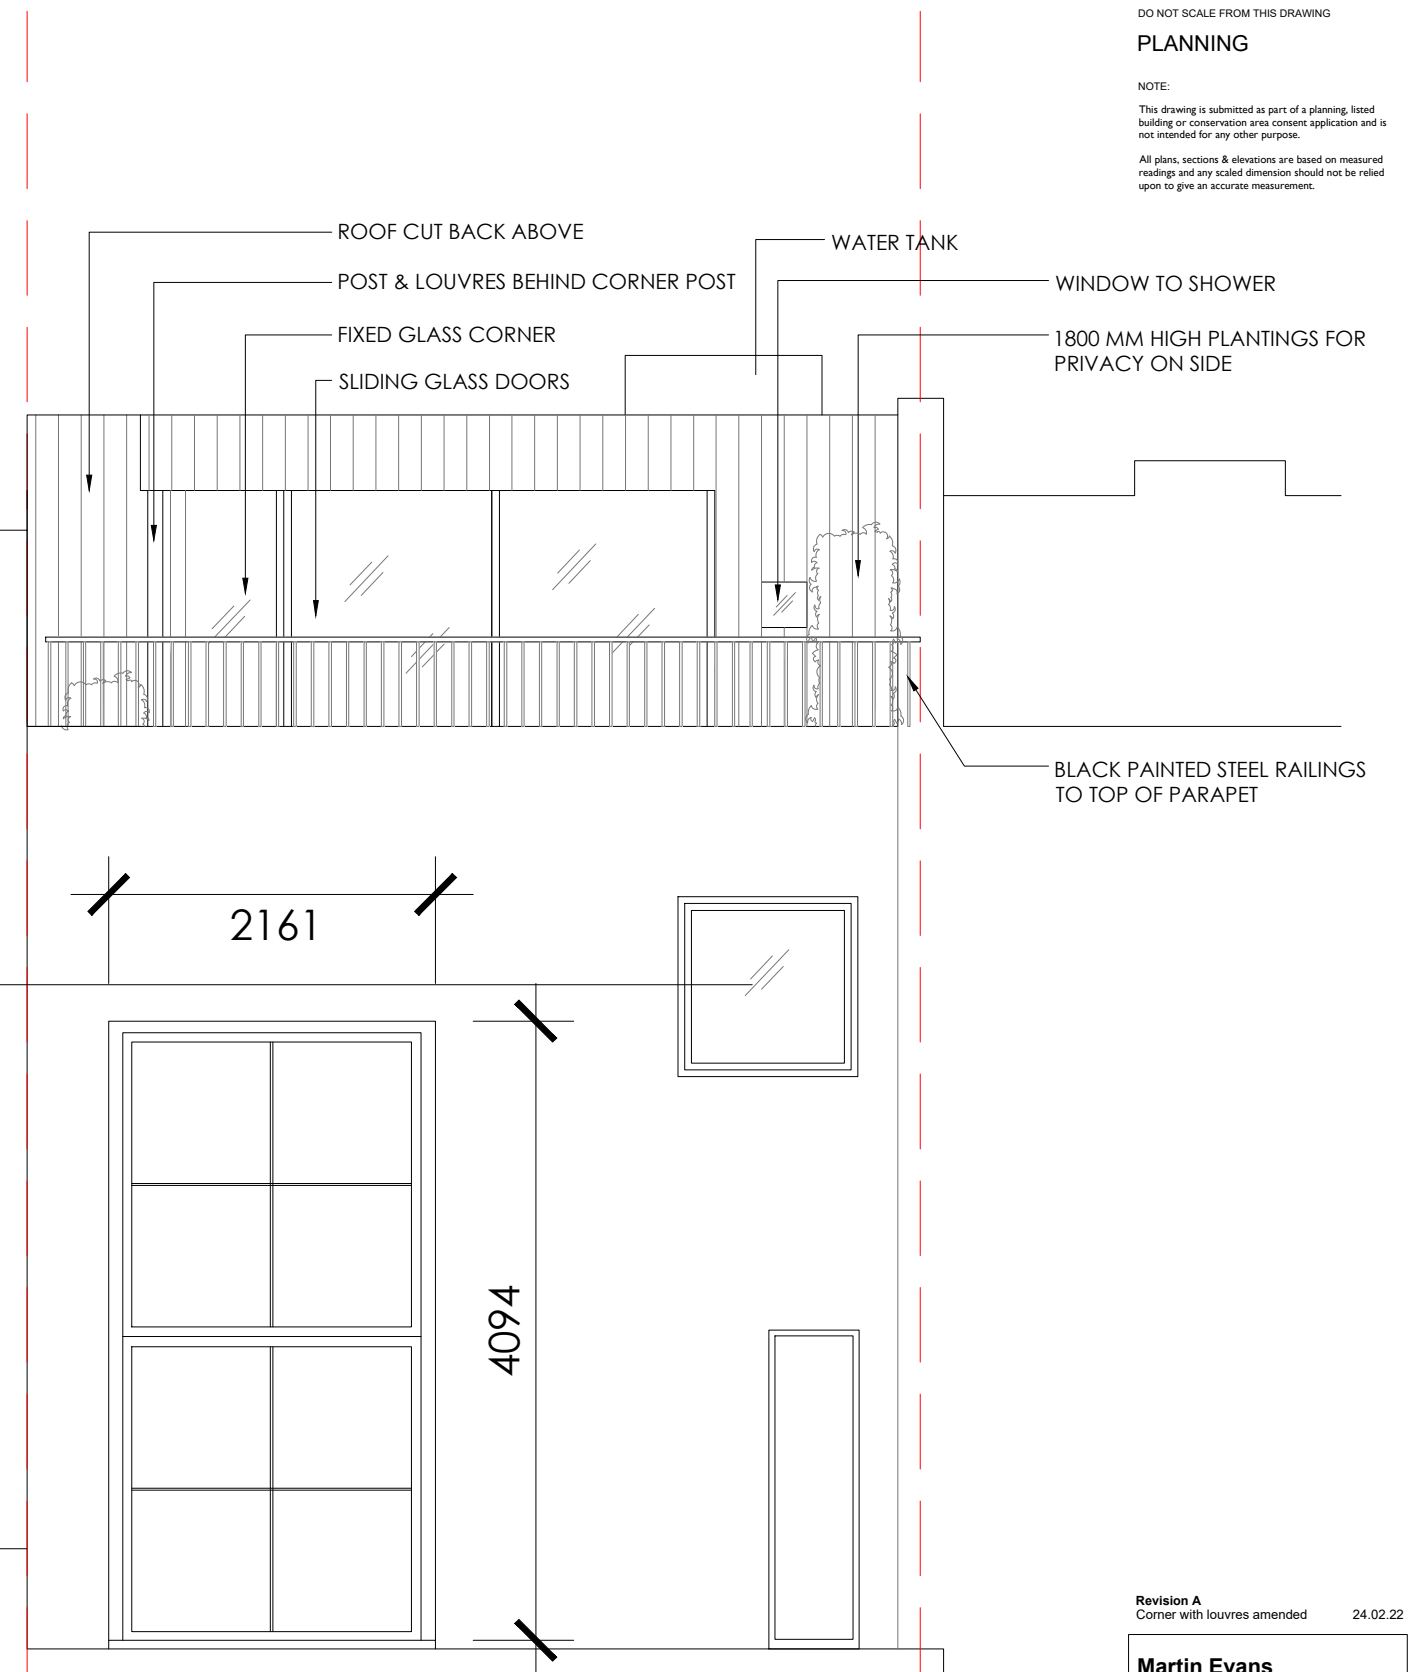

No 43 No 41
PROPOSED REAR ELEVATION

METRES 1:50

 

Revision A
Corner with louvres amended 24.02.22

Martin Evans Architects 18 Charlotte Road London EC2A 3PB tel 020 7729 2474	
JOB 41 Murray Mews Camden NW1 9RH	
TITLE PROPOSED ELEVATIONS	
DATE	11.05.2021
SCALE	1:50 @ A3
DRAWN	C.F.
DRAWING NO. MUM-PL-GA-03A	