



West Hampstead Square - Key Plan

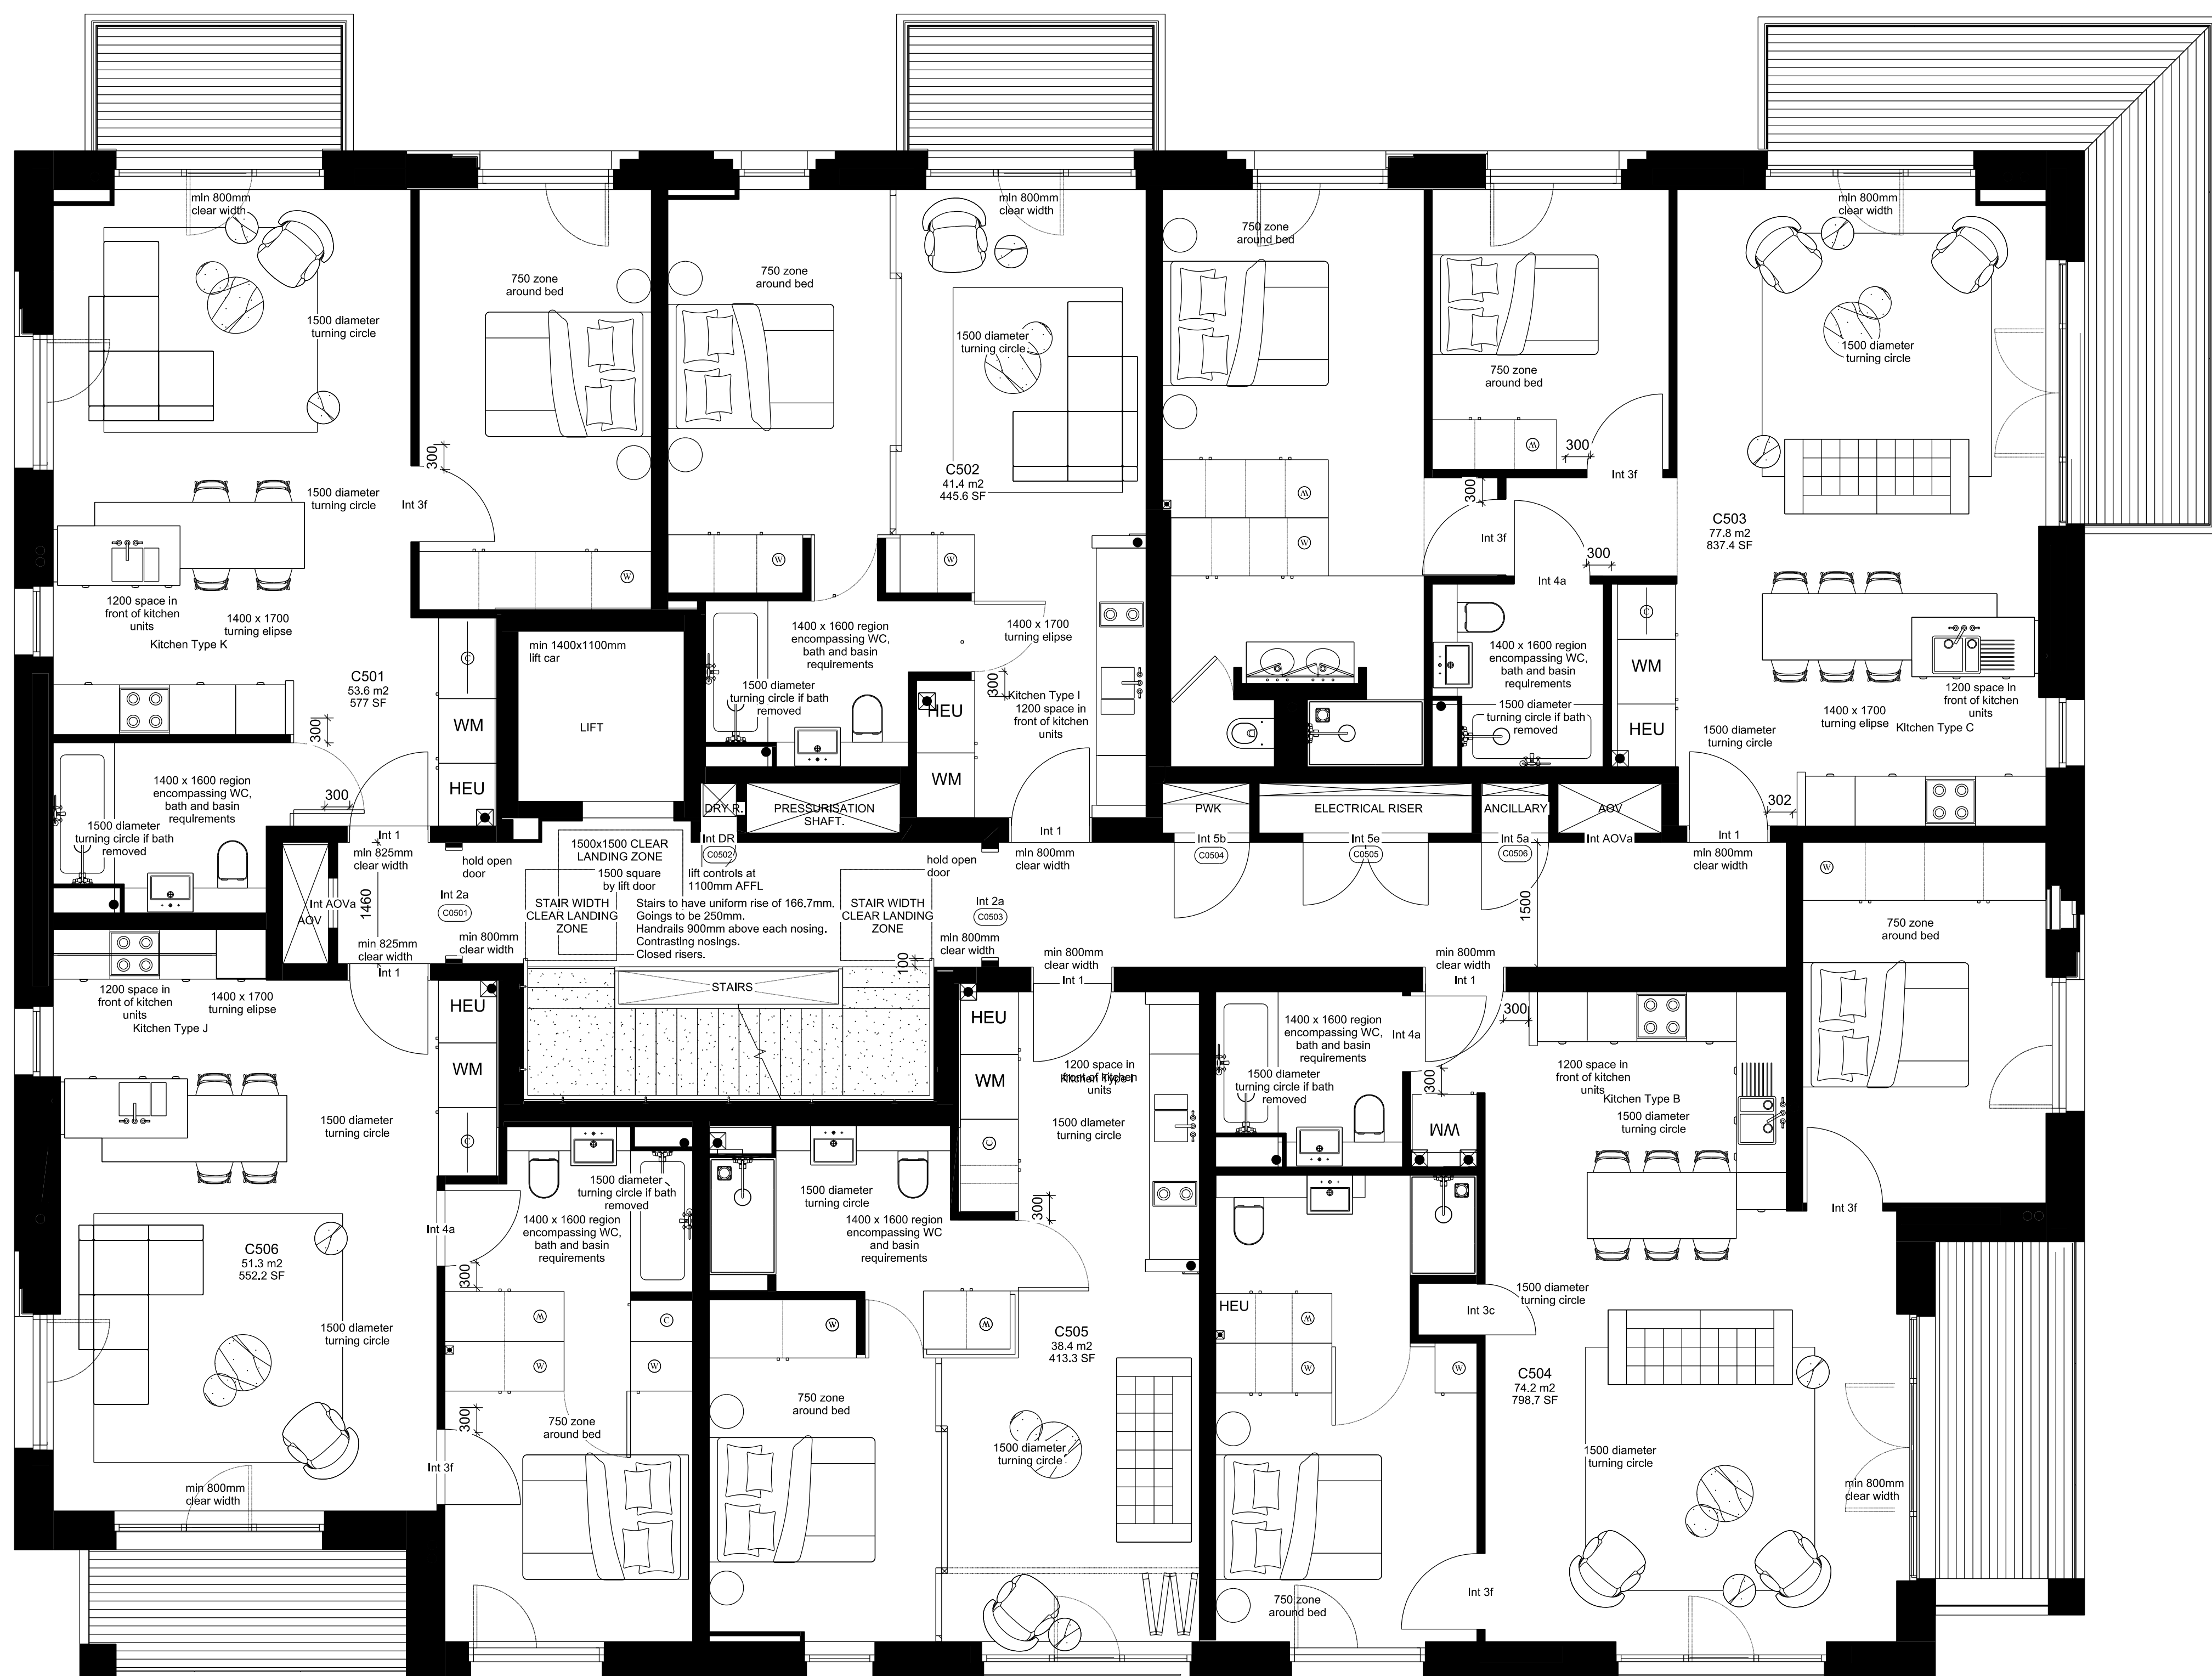

FOR PLANNING APPROVAL

 

 1 Block C - Fifth Floor Plan

Scale 1:100 at A3

COMMON GROUND WORKSHOP

COPYRIGHT AND NOTES

DO NOT SCALE FROM THIS DRAWING. ALL DIMENSIONS TO BE VERIFIED ON SITE BY CONTRACTOR PRIOR TO COMMENCEMENT OF ANY SHOP DRAWINGS AND ANY WORKS ON SITE. REPORT ALL DISCREPANCIES TO THE ARCHITECT IMMEDIATELY.

THIS DRAWING TO BE READ IN CONJUNCTION WITH ALL RELATED ARCHITECT/ENGINEERS DRAWINGS DETAILS AND ALL OTHER RELEVANT INFORMATION

COMMON GROUND WORKSHOP LTD
The Common E2
53 Old Bethnal Green Rd, London, E2 6QA

T 077 65257123
info@commongroundworkshop.co.uk
www.commongroundworkshop.co.uk

| |
|------------|
| AMENDMENTS |
|------------|

| REV | DATE | DESCRIPTION | BY |
|-----|------------|-----------------------|----|
| A | 27.08.2021 | FOR PLANNING APPROVAL | CC |

| | |
|---------------|--|
| CONSULTANT(S) | |
|---------------|--|

Project Manager: -
Structural Engineer: -
MEP Services Engineer: -
Planning Consultant: -
Daylight / Sunlight Consultant:
Cost Consultant: -

ADDITIONAL NOTES:

This drawing is to be read in conjunction with all relevant documents.

This drawing is to be read in conjunction with all Engineer's drawings. Contractor to provide Structural Engineering/ design.

Do not scale from this drawing.

Report any errors, contradictions, & omission to the architect as soon as possible.

This drawing is issued in DWG format; this is an uncontrolled version issued to enable the recipient to prepare their own drawings for which they are solely responsible. It is based on background information current at the time of issue. No liability is accepted for any such alterations or additions to or discrepancies arising out of changes to such background information which occurs after it is issued.

Contractor and Sub-Contractors to site measure and confirm all dimensions before fabricating and constructing built elements. Where discrepancies found, Contractor/ Sub-Contractor to inform Design Team.

| | |
|-----------|--|
| CLIENT(S) | |
|-----------|--|

WEST HAMPSTEAD SQUARE LLP
C/O BALLYMORE ASSET
MANAGEMENT LTD

| | |
|---------|--|
| PROJECT | |
|---------|--|

WEST HAMPSTEAD SQUARE - DECKING REPLACEMENT

| |
|------------------|
| DRAWING TITLE(S) |
|------------------|

EXISTING BLOCK C
(BECKFORD BUILDING) -
FIFTH FLOOR PLAN

| | | |
|--|------------------|---------------|
| SCALE 1:100 @A3 | DRAWN CC | CHECKED MS |
| PROJECT NUMBER CGW-BDR-WHS-0114 | DATE AUG 2021 | |
| DRAWING NUMBER BDR-WHS-PA-A-BC-1006 | | REVISION A |