
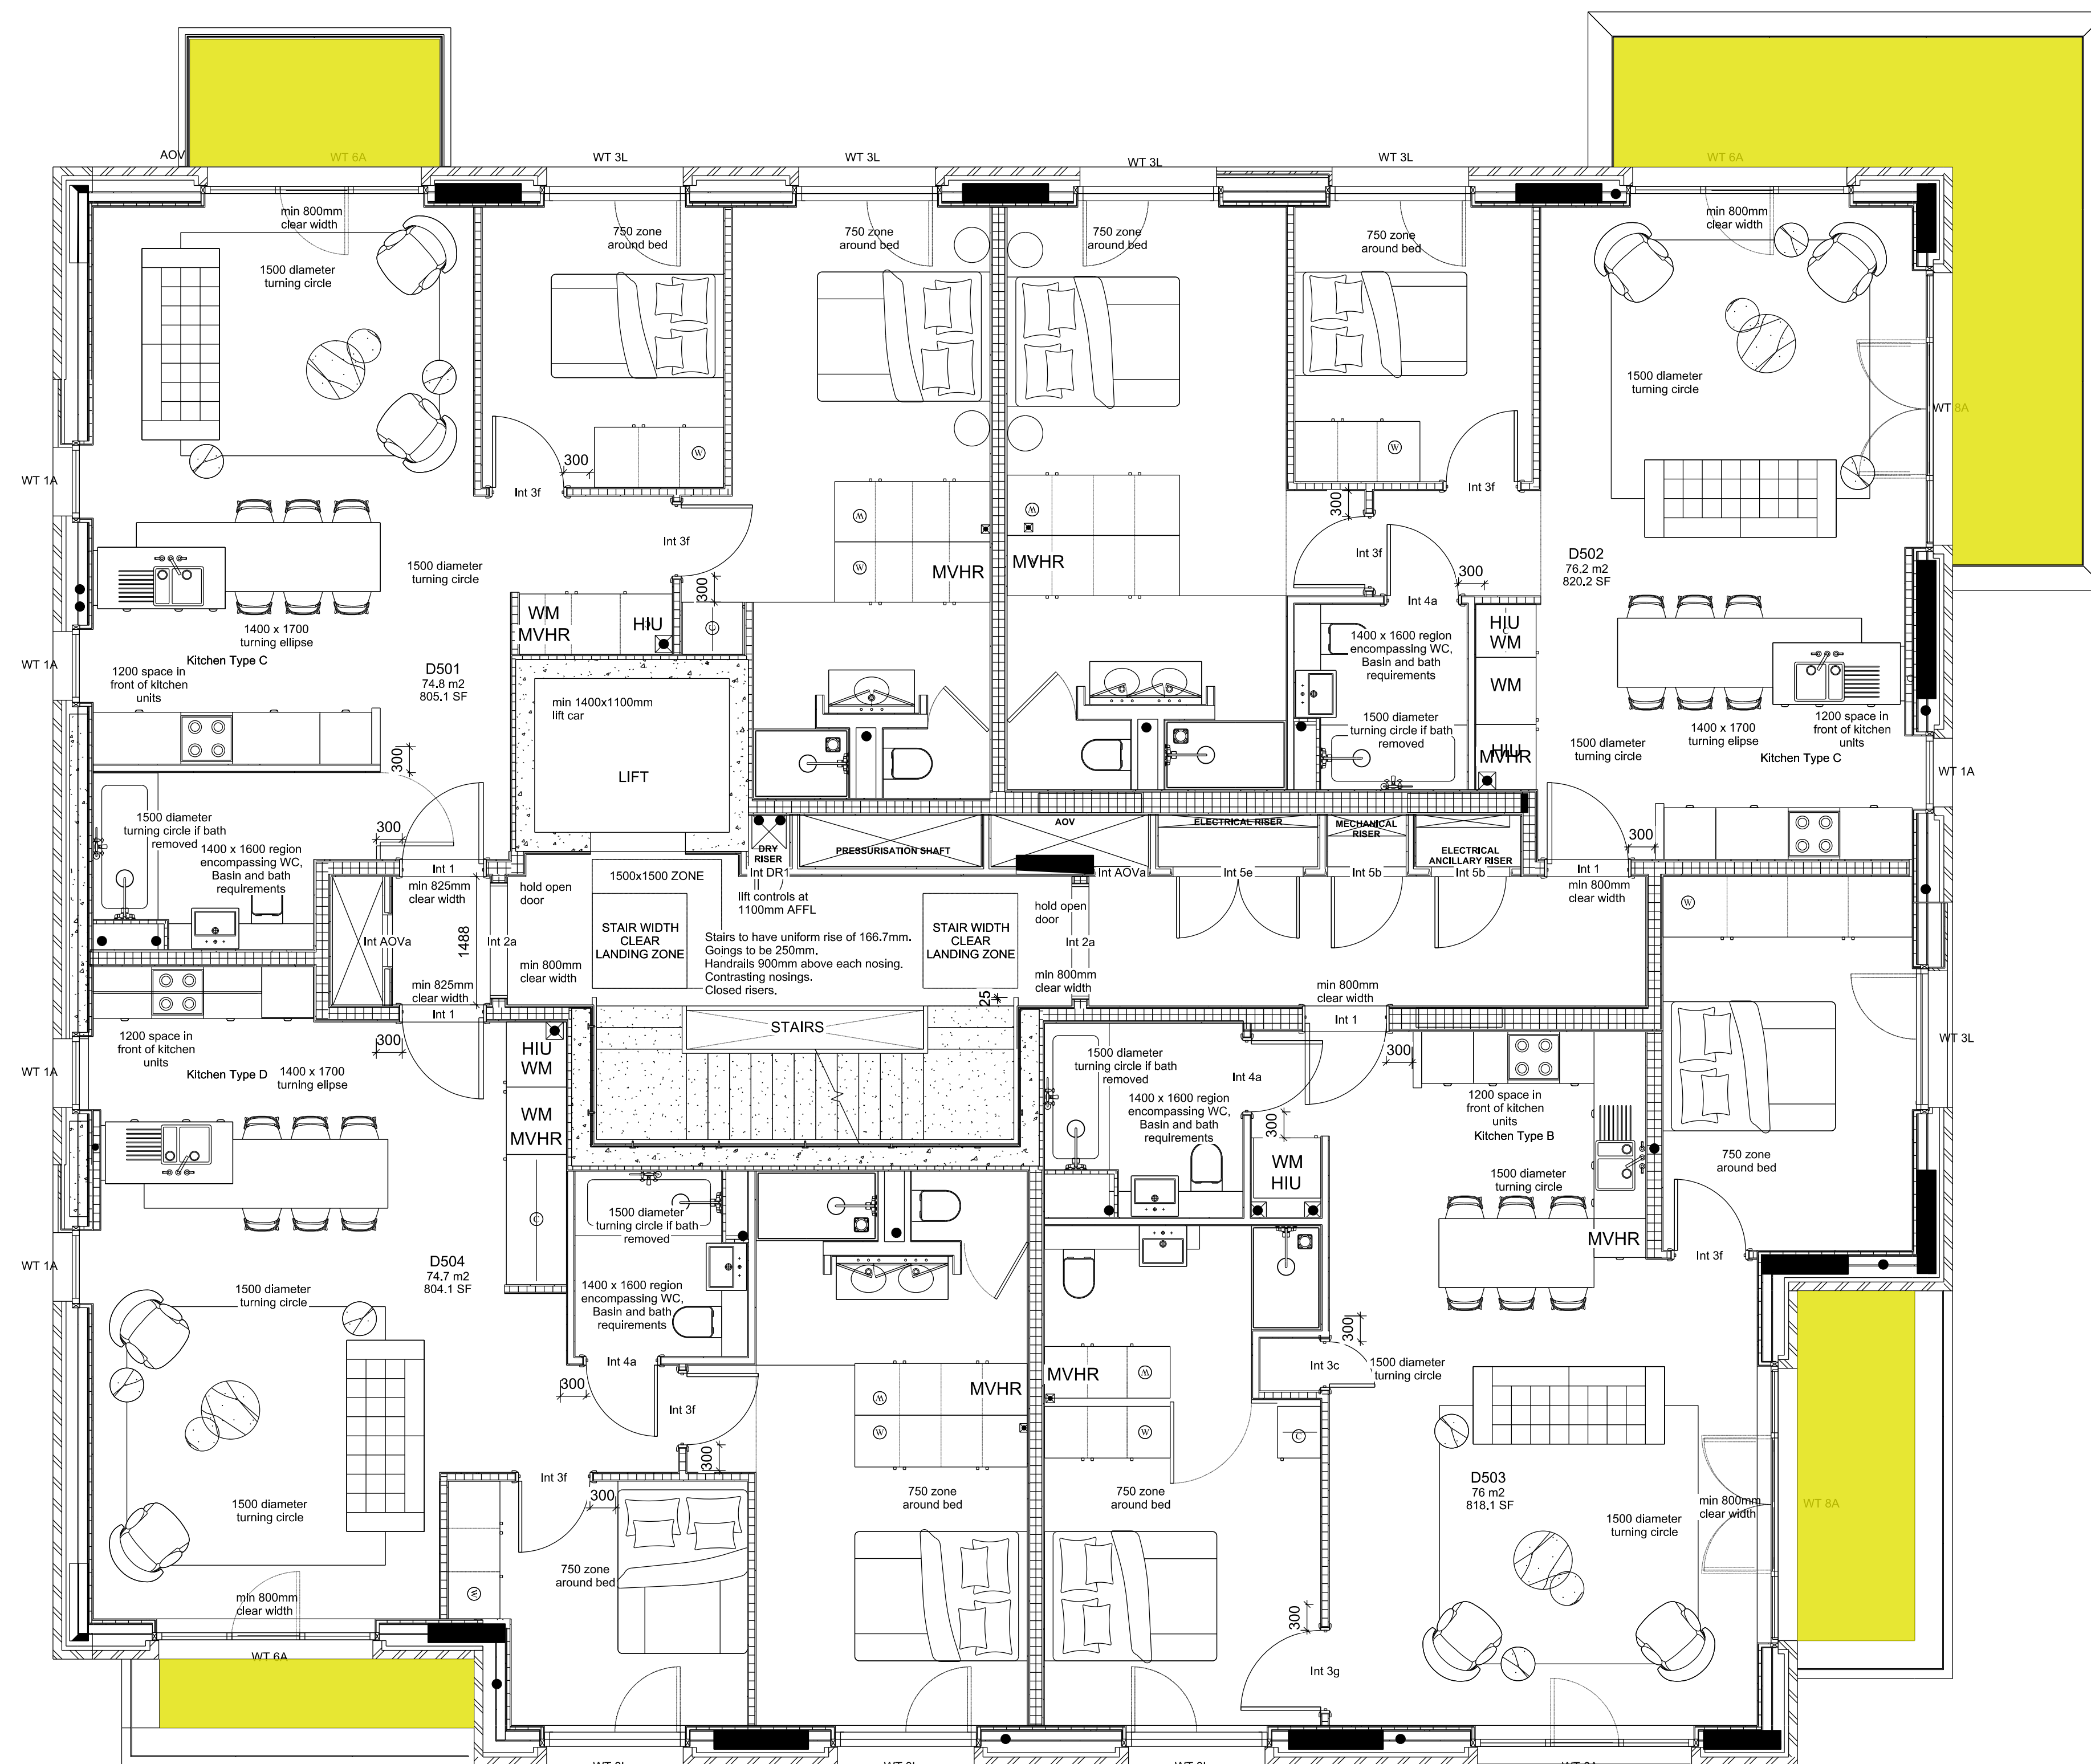


## West Hampstead Square - Key Plan

BUILDING D (LESSING BUILDING)

 

**PROPOSED DECKING SPECIFICATION:**

Yellow shaded area indicates area of existing timber balcony decking to be replaced with 'Mydeck Delta 20 Decking System' which is a durable, non-combustible, aluminium decking system designed to enhance balconies and terraces, available in a range of standard finishes.

Mydek is compatible with the full range of support systems from MyDek for fast and accurate installation. MyDek is a speedy & accurate decking solution.

BOARD DIMENSIONS:

Board width x depth 144 x 20mm (150mm module)  
Board length 4.2m or cut-to-length (subject to  
conditions)  
Weight 12.47 kg/sqm

BOARD MATERIAL:

Board Aluminium grade 6063-T6  
Expansion allowance 1mm per linear metre  
Finish Polyester Powder Coating – 80micron  
slip-resistant



FOR PLANNING APPROVAL



1 Block D - Fifth Floor Plan

Scale 1:100 at A3

COMMON  
GROUND  
WORKSHOP

**COPYRIGHT AND NOTES**

DO NOT SCALE FROM THIS DRAWING. ALL DIMENSIONS TO BE VERIFIED ON SITE BY CONTRACTOR PRIOR TO COMMENCEMENT OF ANY SHOP DRAWINGS AND ANY WORKS ON SITE. REPORT ALL DISCREPANCIES TO THE ARCHITECT IMMEDIATELY.

THIS DRAWING TO BE READ IN CONJUNCTION WITH ALL RELATED ARCHITECT/ENGINEERS DRAWINGS DETAILS AND ALL OTHER RELEVANT INFORMATION

## COMMON GROUND WORKSHOP LTD

The Common E2  
53 Old Bethnal Green Rd. London, E2 6QA

T 077 65257123  
info@commongroundworkshop.co.uk  
www.commongroundworkshop.co.uk

AMENDMENTS
------------

REV	DATE	DESCRIPTION	BY
A	27.08.2021	FOR PLANNING APPROVAL	CC

## CONSULTANT(S)

Project Manager: -  
Structural Engineer: -  
MEP Services Engineer: -  
Planning Consultant: -  
Daylight / Sunlight Consultant:  
Cost Consultant: -

ADDITIONAL NOTES:
-------------------

Do not scale from this drawing.

This drawing is issued in DWG format; this is an uncontrolled version issued to enable the recipient to prepare their own drawings for which they are solely responsible. It is based on background information current at the time of issue. No liability is accepted for any such alterations or additions to or discrepancies arising out of changes to such background information.

Contractor and Sub-Contractors to site measure and confirm all dimensions before fabricating and constructing built elements. Where discrepancies found, Contractor/Sub-Contractor to inform Design Team.

CLIENT(S)	
-----------	--

WEST HAMPSTEAD SQUARE LLP  
C/O BALLYMORE ASSET  
MANAGEMENT LTD

	PROJECT
--	---------

## WEST HAMPSTEAD SQUARE - DECKING REPLACEMENT

DRAWING TITLE(S)
------------------

PROPOSED BLOCK D  
(LESSING BUILDING) -  
FIFTH FLOOR PLAN

SCALE 1:100 @A3	DRAWN CC	CHECKED MS
PROJECT NUMBER CGW-BDR-WHS-0114	DATE AUG 2021	
DRAWING NUMBER BDR-WHS-PA-A-BD-2006		REVISION A