


BUILDING F (LILY BUILDING)

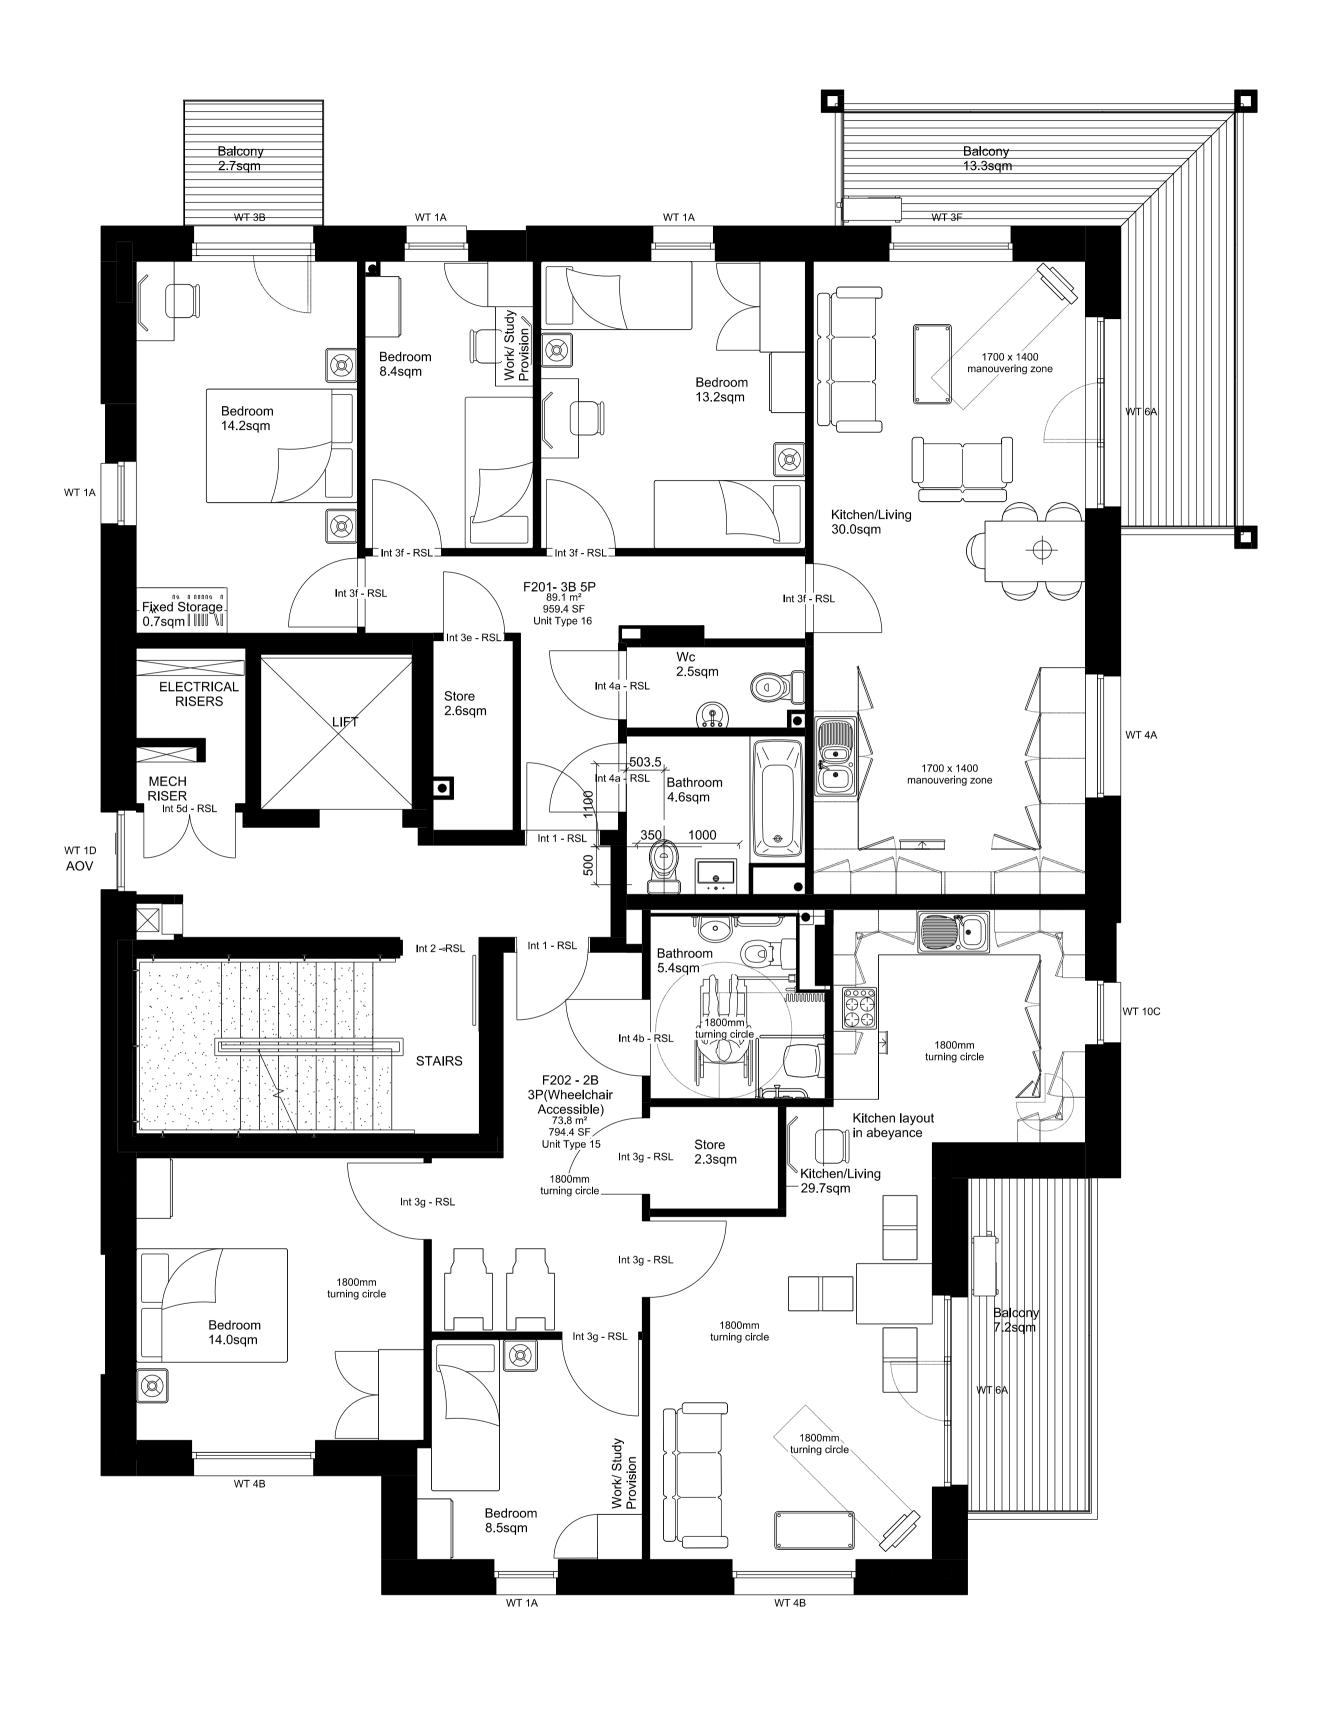





DETAILS AND ALLOTHER RELEVANT INFORMATION

COMMON	COMMON GR
GROUND WORKSHOP	The Common E 53 Old Bethnal
COPYRIGHT AND NOTES  O NOT SCALE FRAM THIS DRAWING, ALL DIMENSIONS TO BE VERIFIED ON SITE BY CONTRACTOR RIOR TO COMMENCEMENT OF ANY SHOP DRAWINGS AND ANY WORKS ON SITE, REPORT ALL ISPREPENCIES TO THE ARCHITECT IMMEDIATELY.	T 077 6525712 info@common

ROUND WORKSHOP LTD nal Green Rd, London, E2 6QA ongroundworkshop.co.uk THIS DRAWING TO BE READ IN CONJUNCTION WITH ALL RELATED ARCHITECT/ ENGINEERS DRAWINGS / www.commongroundworkshop.co.uk

AMENDMENTS CONSULTANT(S) Project Manager: -REV DATE DESCRIPTION Structural Engineer: -27.08.2021 FOR PLANNING APPROVAL MEP Services Engineer: -Planning Consultant: -Daylight / Sunlght Consultant: -Cost Consultant: -

Do not scale from theis drawing.

Report any errors, contraditions, & omissions to the architect as soon as possible.

ADDITIONAL NOTES:
All dimensions in MM unless otherwise stated.

This drawing is to be read in conjunction with all relevant documents.

This drawing is to be read in conjunction with all Engineer's drawings. Contractor to provide Structural Engineering/ design.

This drawing is issued in DWG format; this is an uncontrolled version issued to enable the recipient to prepare their own drawings for which they are solely responsible. It is based on background information current at the time of issue. No liability is accepted for any such alterations or additions to or discrepancies arising out of changes to such background information which occurs after it is issued.

Contractor and Sub-Contractors to the contractor to the con Contractor and Sub-Contractors to to site measure and confirm all dimensions before before fabricating and constructing built elements. Where discrepencies found, Contractor/Sub-Contractor to Inform Design Team.

PROJECT WEST HAMPSTEAD SQUARE -DECKING REPLACEMENT DRAWING TITLE(S) EXISTING BLOCK F (LILY BUILDING) -SECOND FLOOR PLAN

FOR PLANNING APPROVAL		
scale 1:100 @A3	DRAWN	CHECKED MS
PROJECT NUMBER CGW-BDR-WHS-0114	AUG 2021	
DRAWING NUMBER		REVISION

BDR-WHS-PA-A-BF-1003 A