


Proposed South East Elevation SCALE 1-50@A3



Proposed Section- Elevation (NW) SCALE 1-50@A3

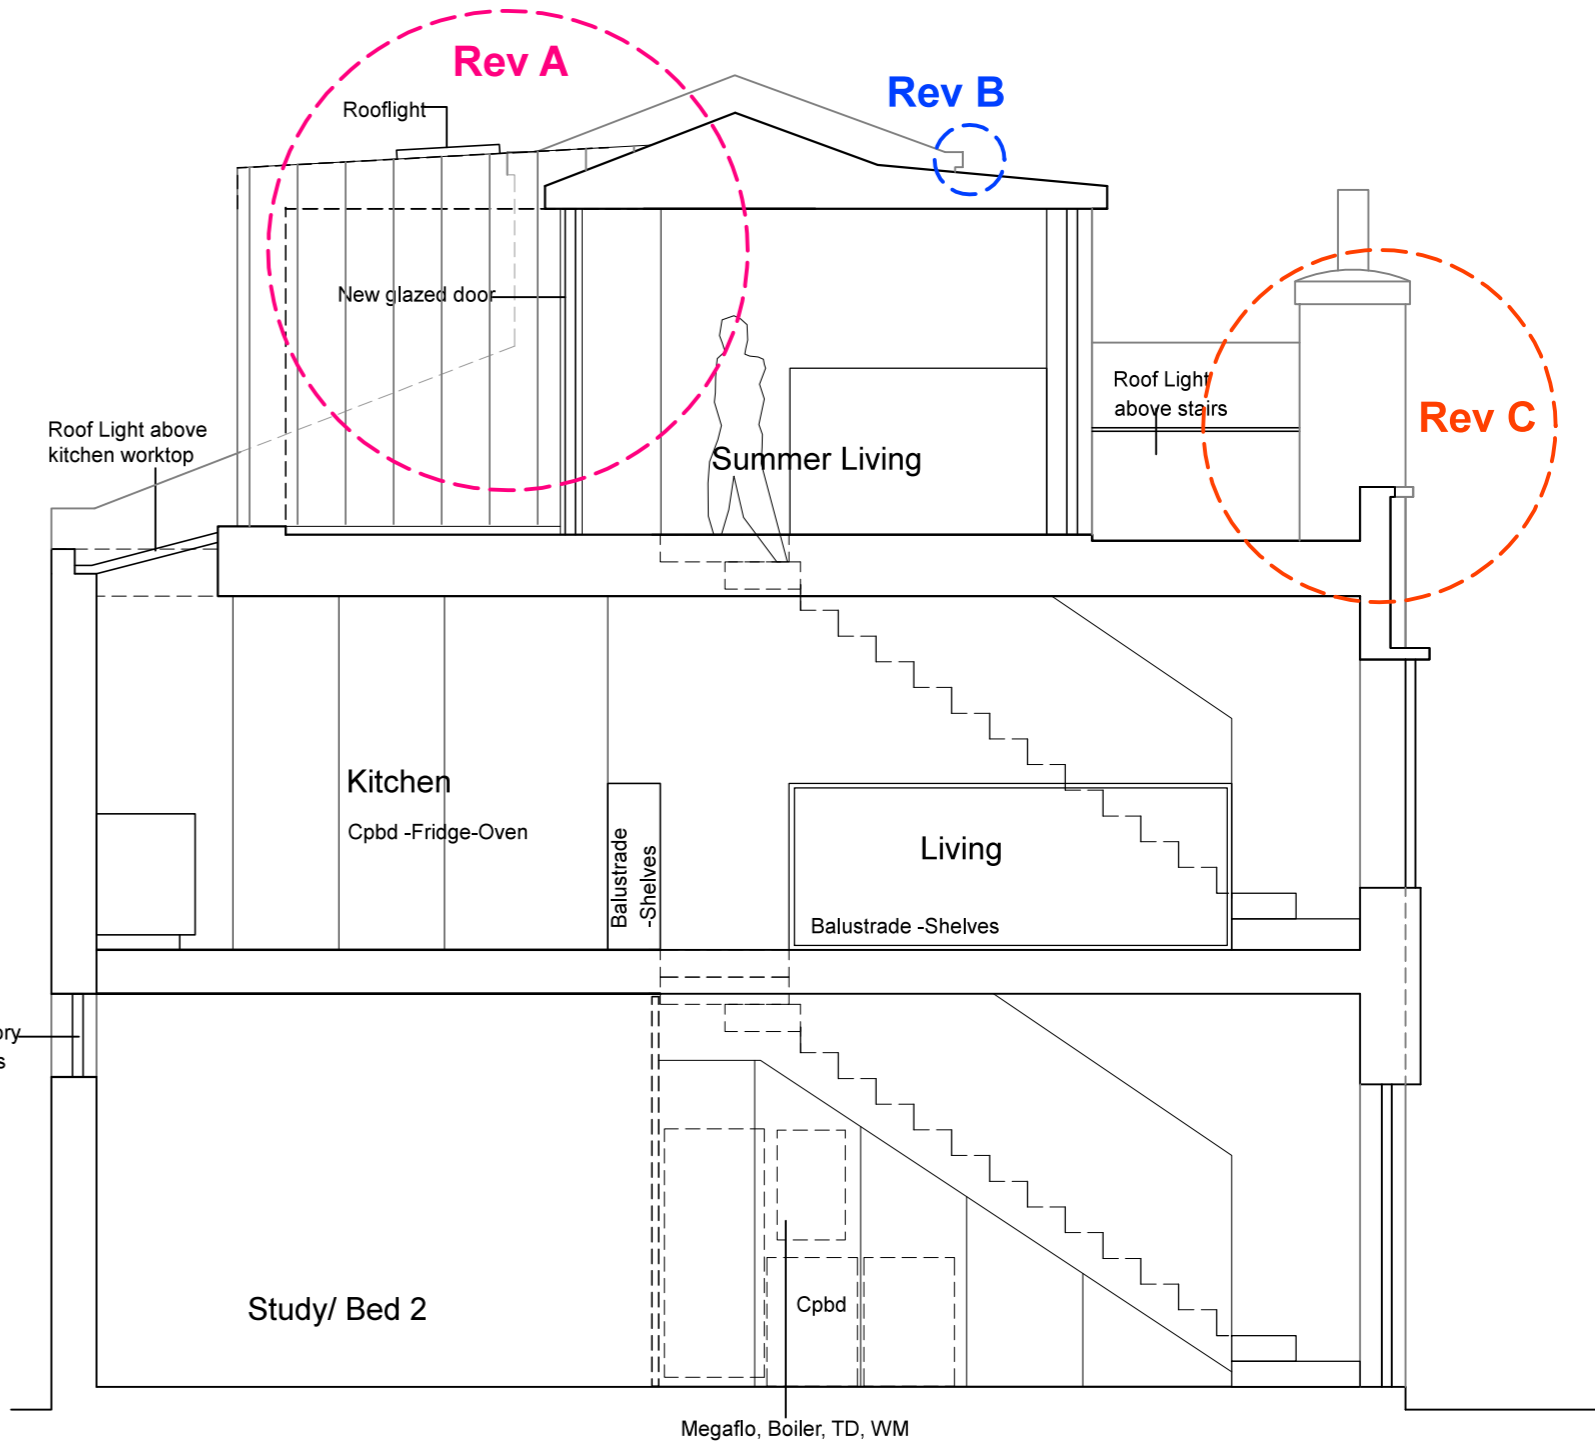

- Rev A:**
 Study/Summer Living room on second floor: area reduced-same size as existing, glazed door to rear, Shower room size adjusted to connect with Study room, Existing roof retained.
- Rev B:**
 PV panels removed
- Rev C:**
 Frond Elevation retained as existing, only replacing the existing store door at Ground floor with a window -same opening-

toni moses design		TITLE	DWG NO.	REV.	DATE	SCALE
47 High Street, Hinxton, Saffron Walden, CB10 1QY		Proposed Elevations & Section	307-PA-07	C	Feb 22	1:50@A3
t + f 01799530064 e toni@tonimosesdesign.com		ADDRESS	9 Doughty Mews, London, WC1N 2PG			