


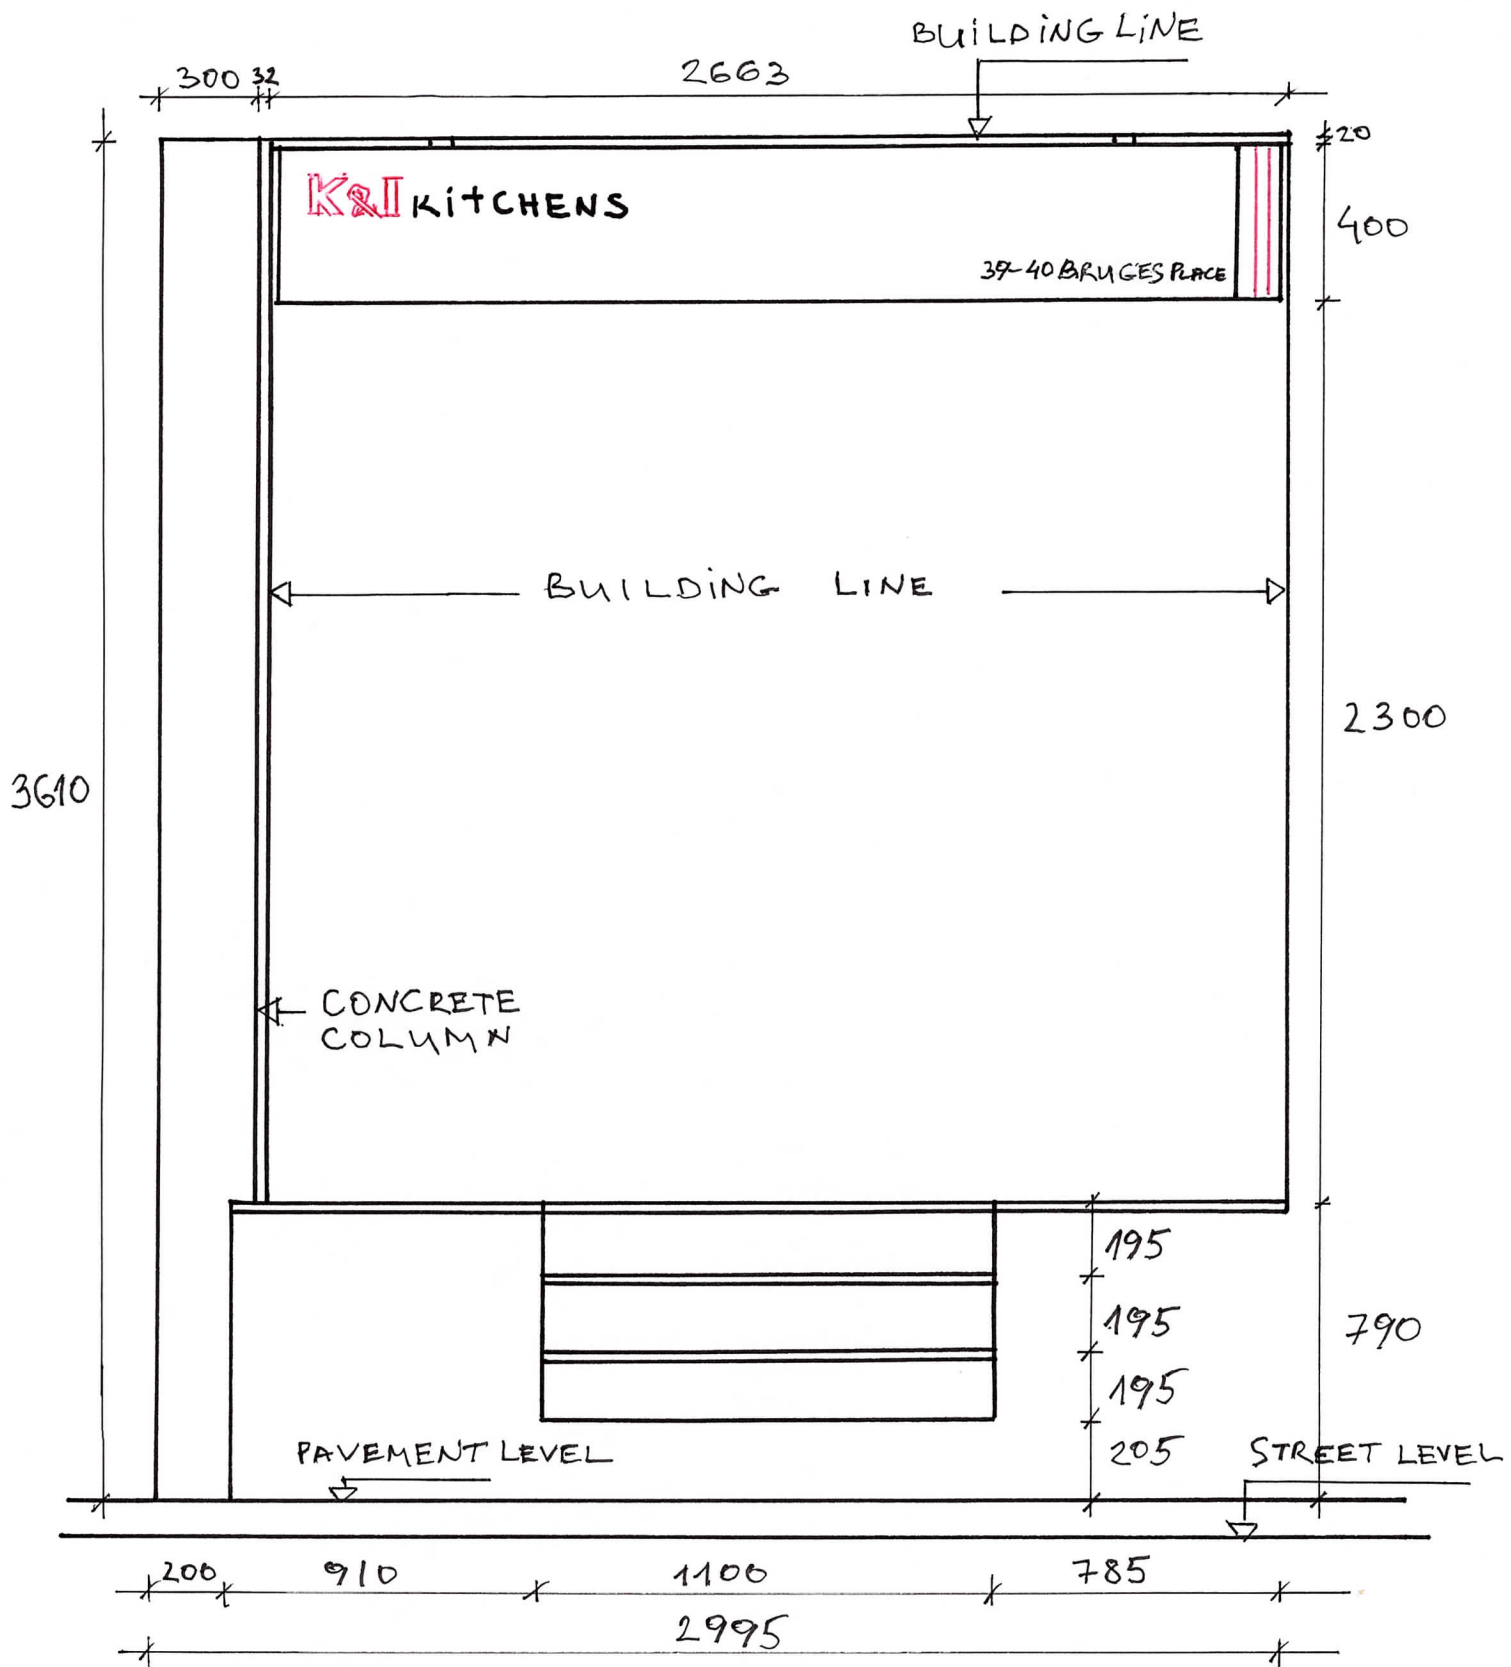

PROPOSED SHOWROOM FRONT ELEVATION  
K & I KITCHEN INSTALLATIONS LTD

39-40 BRUGES PLACE, BAYNES STREET, NW1 OTL

SCALE 1:20

ELEVATION 2

25/02/2022