




Front Elevation



Rear Elevation

01	23/02/2022	Planning	DS	HM
00	09/02/2022	Initial issue	DS	HM
REV	DATE	COMMENT	DRW	CHK

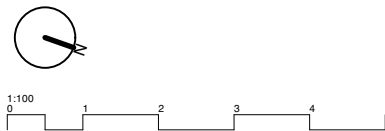

NOTES
All dimensions to be confirmed on site. This drawing is copyright © My-architect

My-architect

Unit 12b, Canonbury Yard
190 New North Road
London, N1 7BJ
T 07912325101 E harry.molyneux@my-architect.io


PROJECT
55 Sherlock Road, London, NW3 2HR
DRAWING
Existing Elevations
SCALE
1:100 @ A3
STATUS
Planning

DRAWING No. 3092/01/200 REVISION P01



Side Elevation

01	23/02/2022	Planning	DS	HM
00	09/02/2022	Initial issue	DS	HM
REV	DATE	COMMENT	DRW	CHK

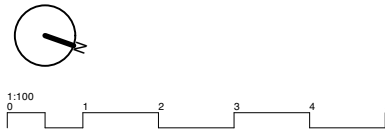


NOTES
All dimensions to be confirmed on site. This drawing is copyright © My-architect

My-architect

Unit 12b, Canonbury Yard
190 New North Road
London, N1 7BJ
T 07912325101 E harry.molyneux@my-architect.io

PROJECT
55 Sherlock Road, London, NW3 2HR
DRAWING
Existing Elevations
SCALE
1:100 @ A3
STATUS
Planning

DRAWING No.	REVISION
3092/01/201	P01

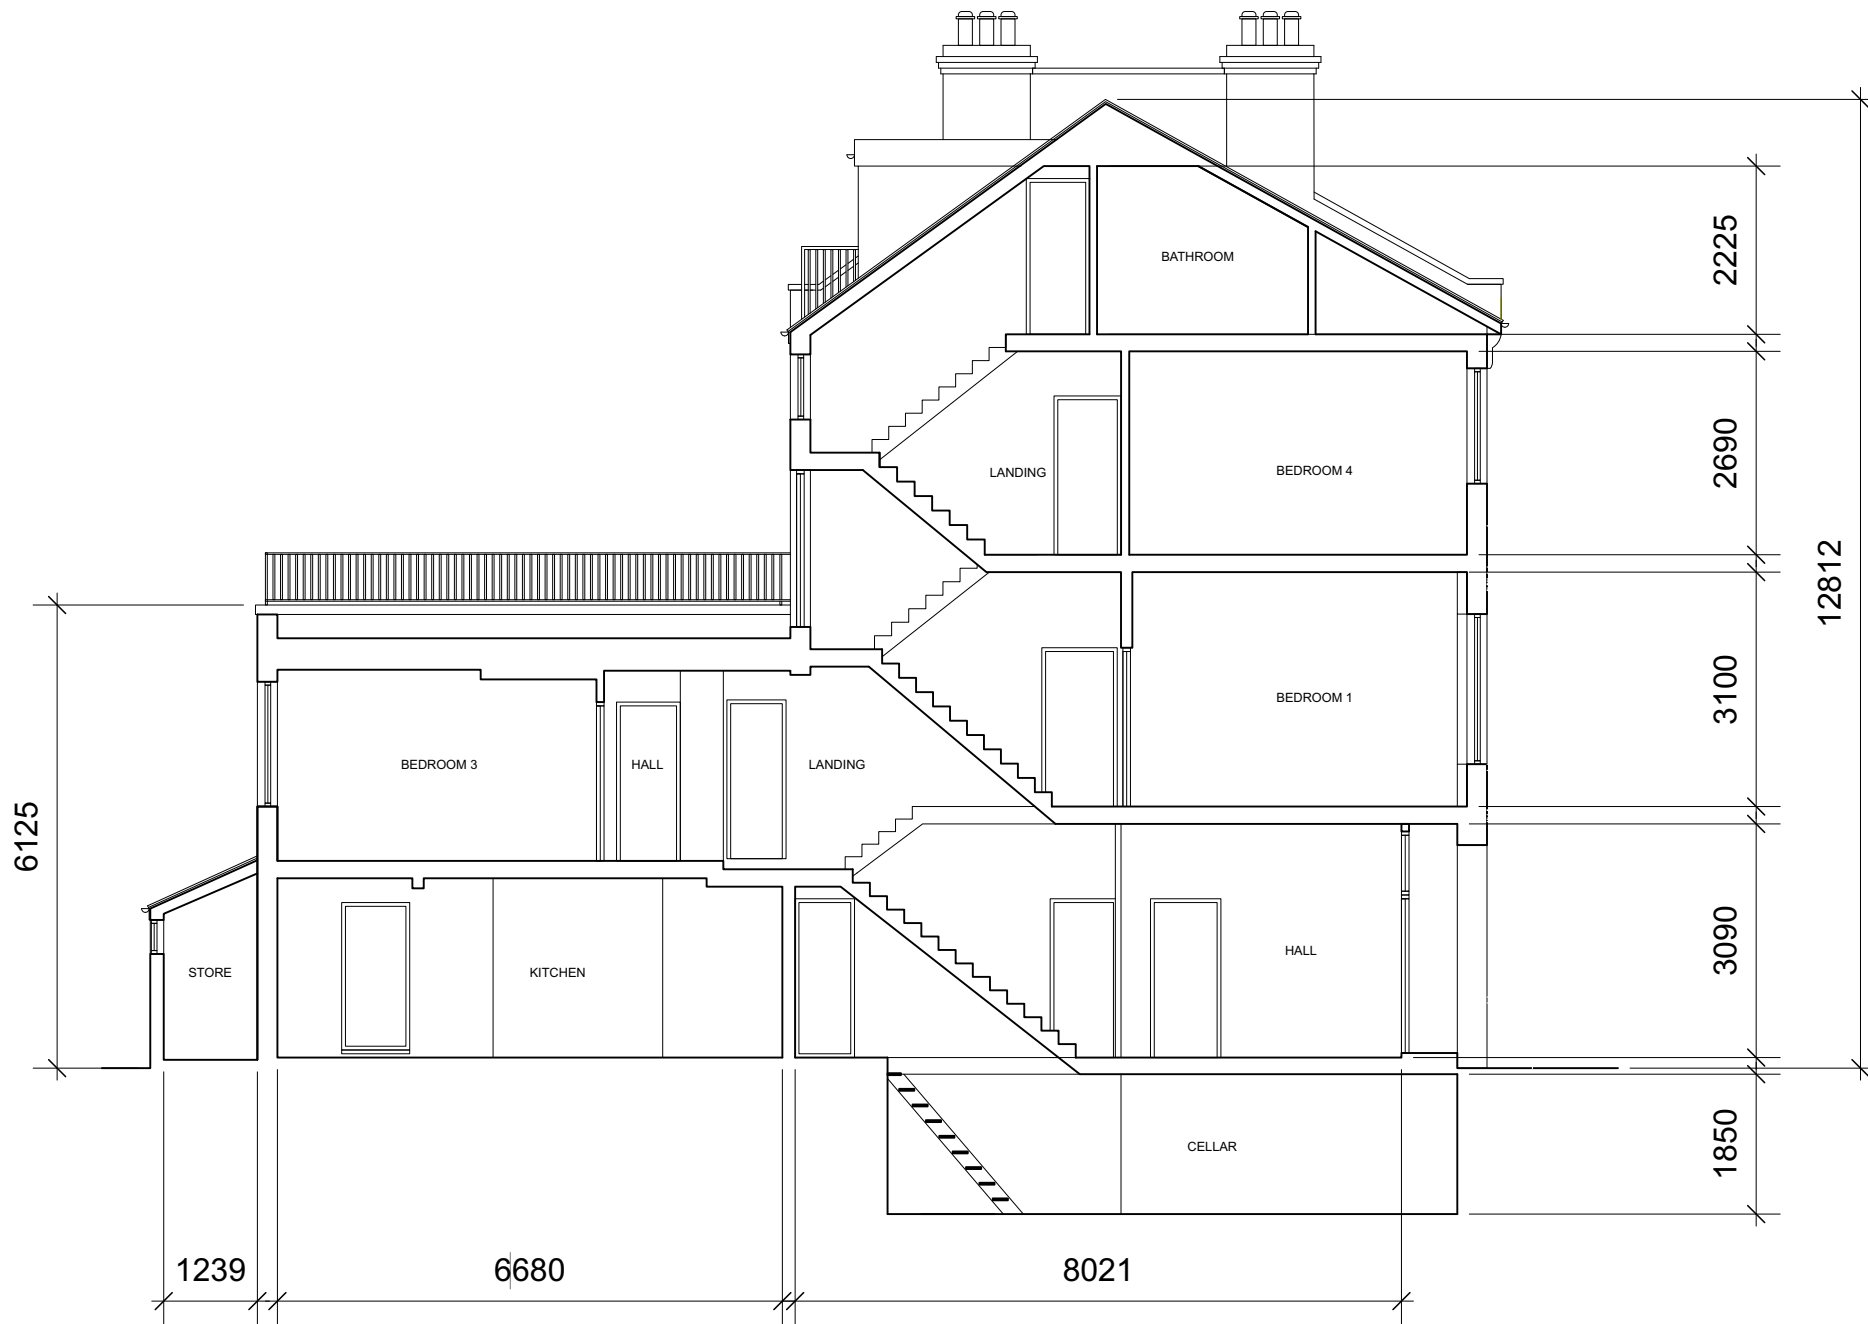

Section

01	23/02/2022	Planning	DS	HM
00	09/02/2022	Initial issue	DS	HM
REV	DATE	COMMENT	DRW	CHK




NOTES
All dimensions to be confirmed on site. This drawing is copyright © My-architect

My-architect


Unit 12b, Canonbury Yard
190 New North Road
London, N1 7BJ
T 07912325101 E harry.molyneux@my-architect.io

PROJECT
55 Shirlock Road, London, NW3 2HR
DRAWING
Existing Elevations
SCALE
1:100 @ A3
STATUS
Planning

DRAWING No. 3092/01/202 REVISION P01

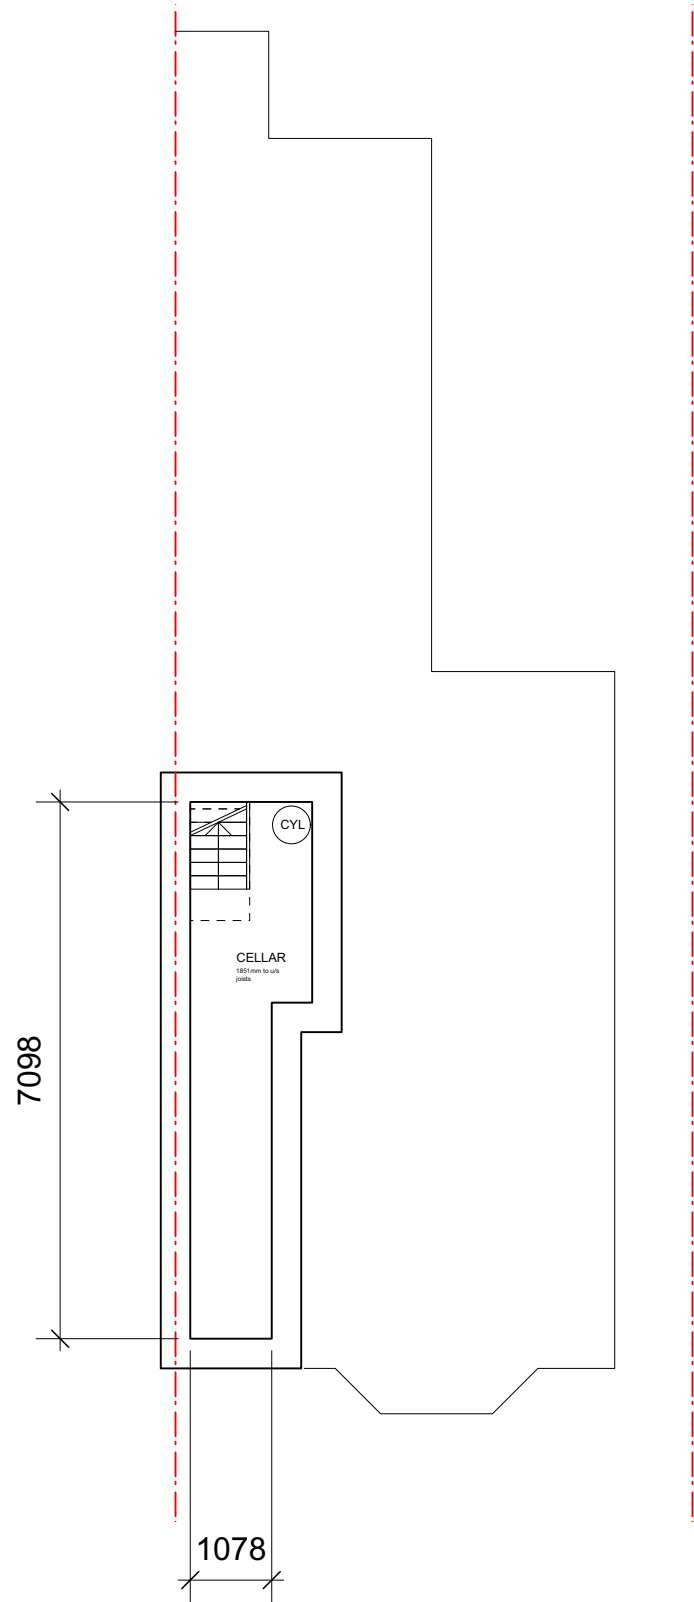


Lower Ground Floor

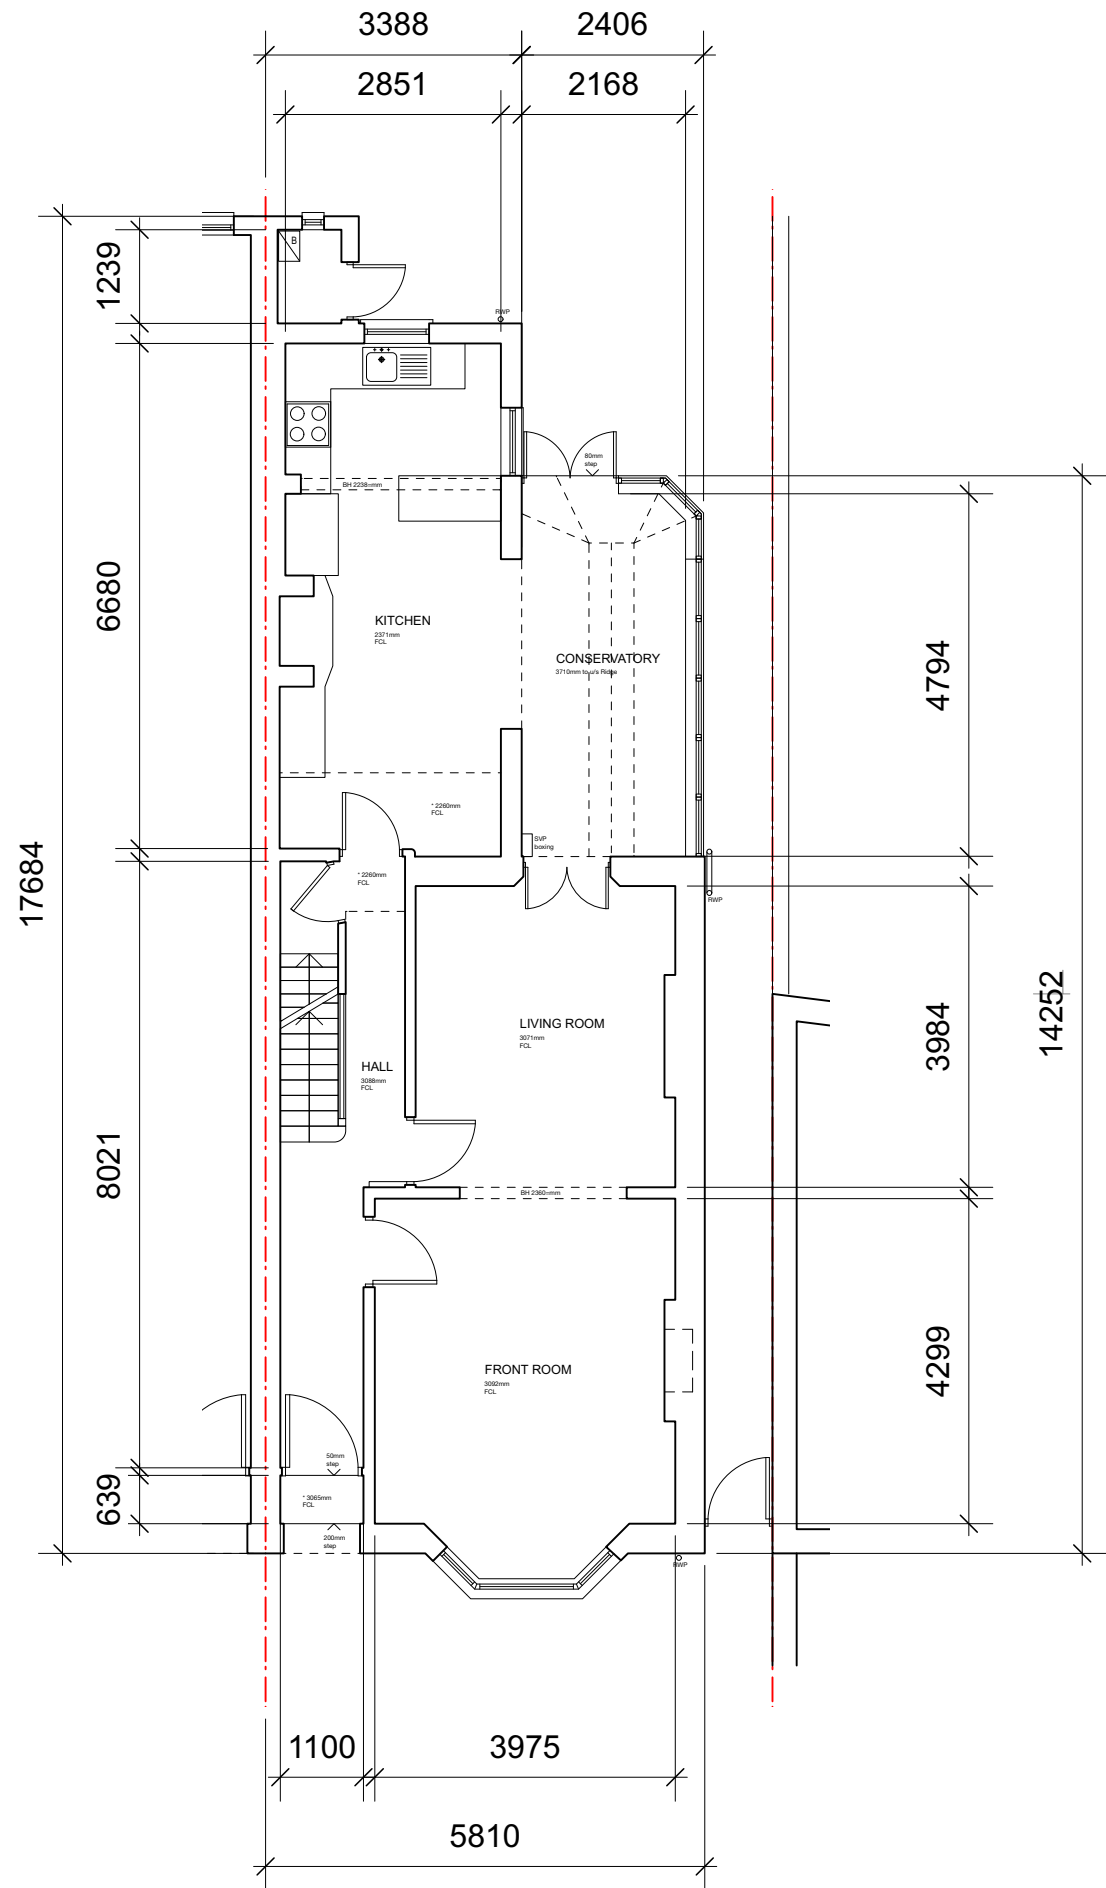

Ground Floor

01	23/02/2022	Planning	DS	HM
00	09/02/2022	Initial issue	DS	HM
REV	DATE	COMMENT	DRW	CHK

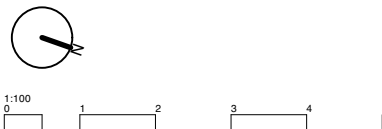

NOTES
All dimensions to be confirmed on site. This drawing is copyright © My-architect

My-architect

Unit 12b, Canonbury Yard
190 New North Road
London, N1 7BJ
T 07912325101 E harry.molyneux@my-architect.io


PROJECT
55 Sherlock Road, London, NW3 2HR

DRAWING
Existing Floor Plans


SCALE
1:100 @ A3

STATUS
Planning

DRAWING No. 3092/01/400 REVISION P01

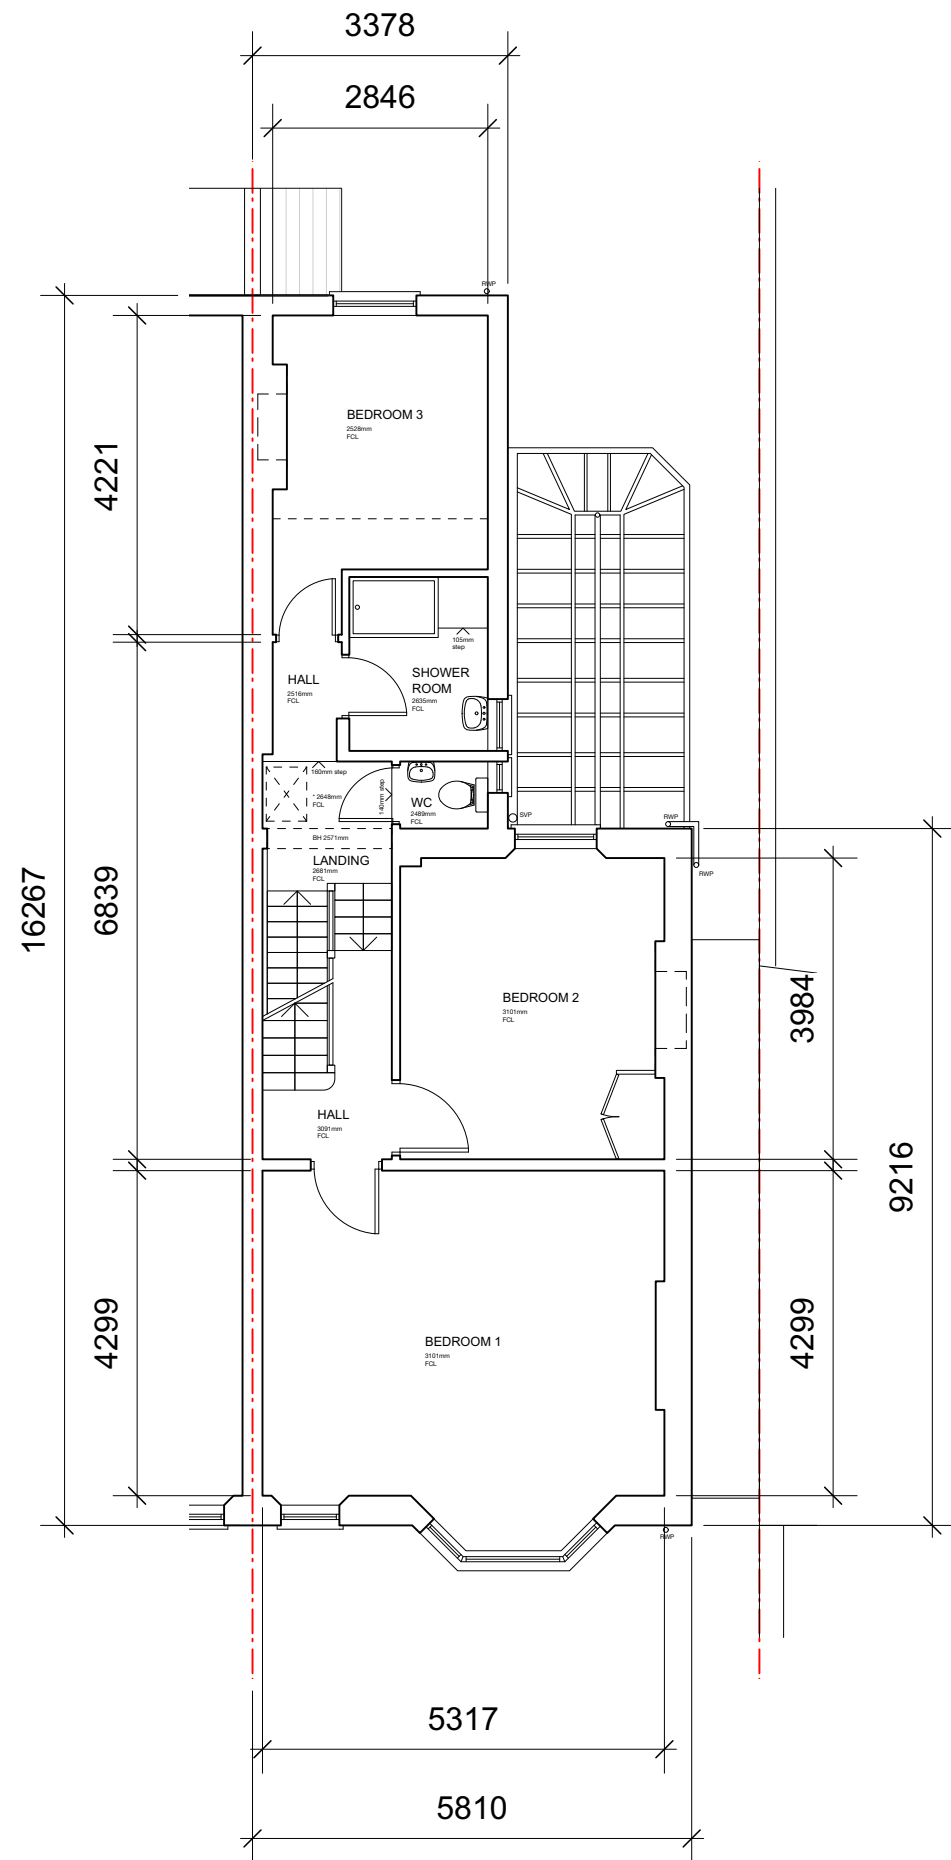

First Floor

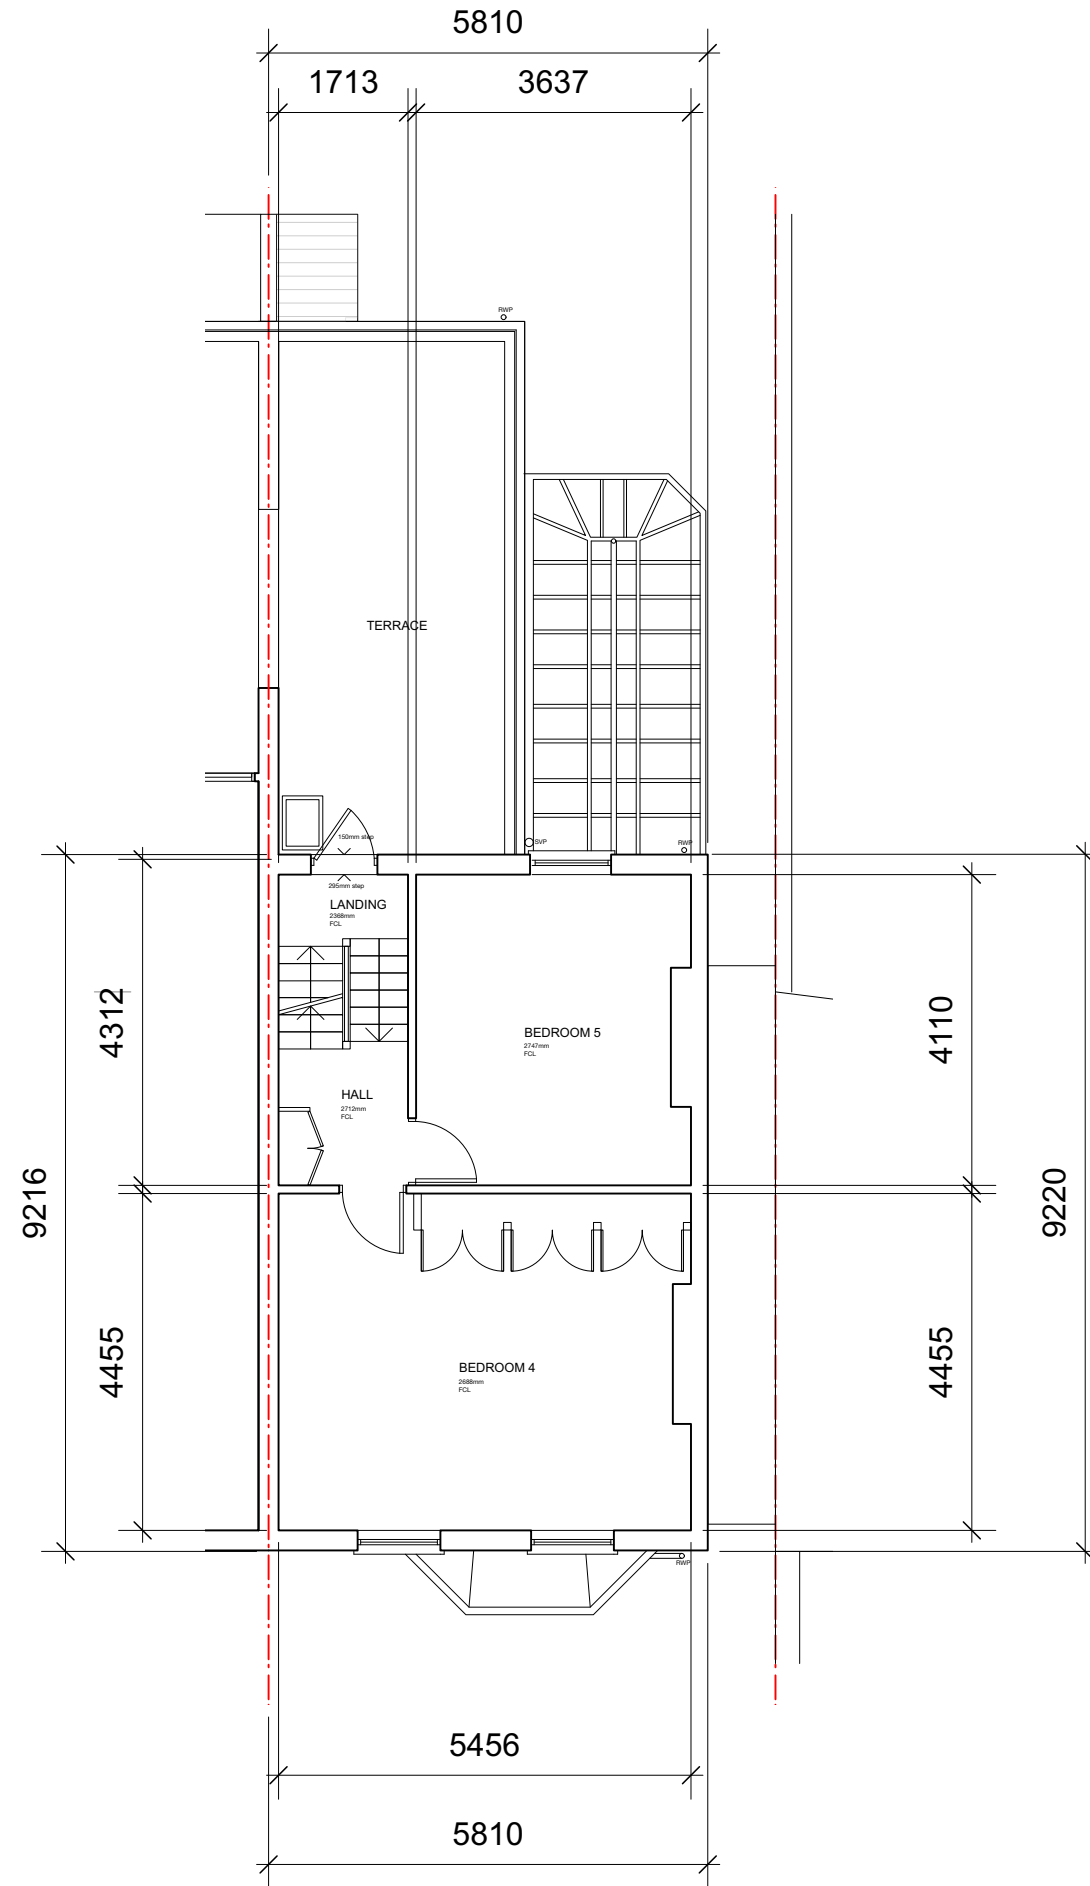

Second Floor

01	23/02/2022	Planning	DS	HM
00	09/02/2022	Initial issue	DS	HM
REV	DATE	COMMENT	DRW	CHK



NOTES
All dimensions to be confirmed on site. This drawing is copyright © My-architect

My-architect

Unit 12b, Canonbury Yard
190 New North Road
London, N1 7BJ
T 07912325101 E harry.molyneux@my-architect.io


PROJECT
55 Sherlock Road, London, NW3 2HR

DRAWING
Existing Floor Plans


SCALE
1:100 @ A3

STATUS
Planning

DRAWING No. 3092/01/401 REVISION P01

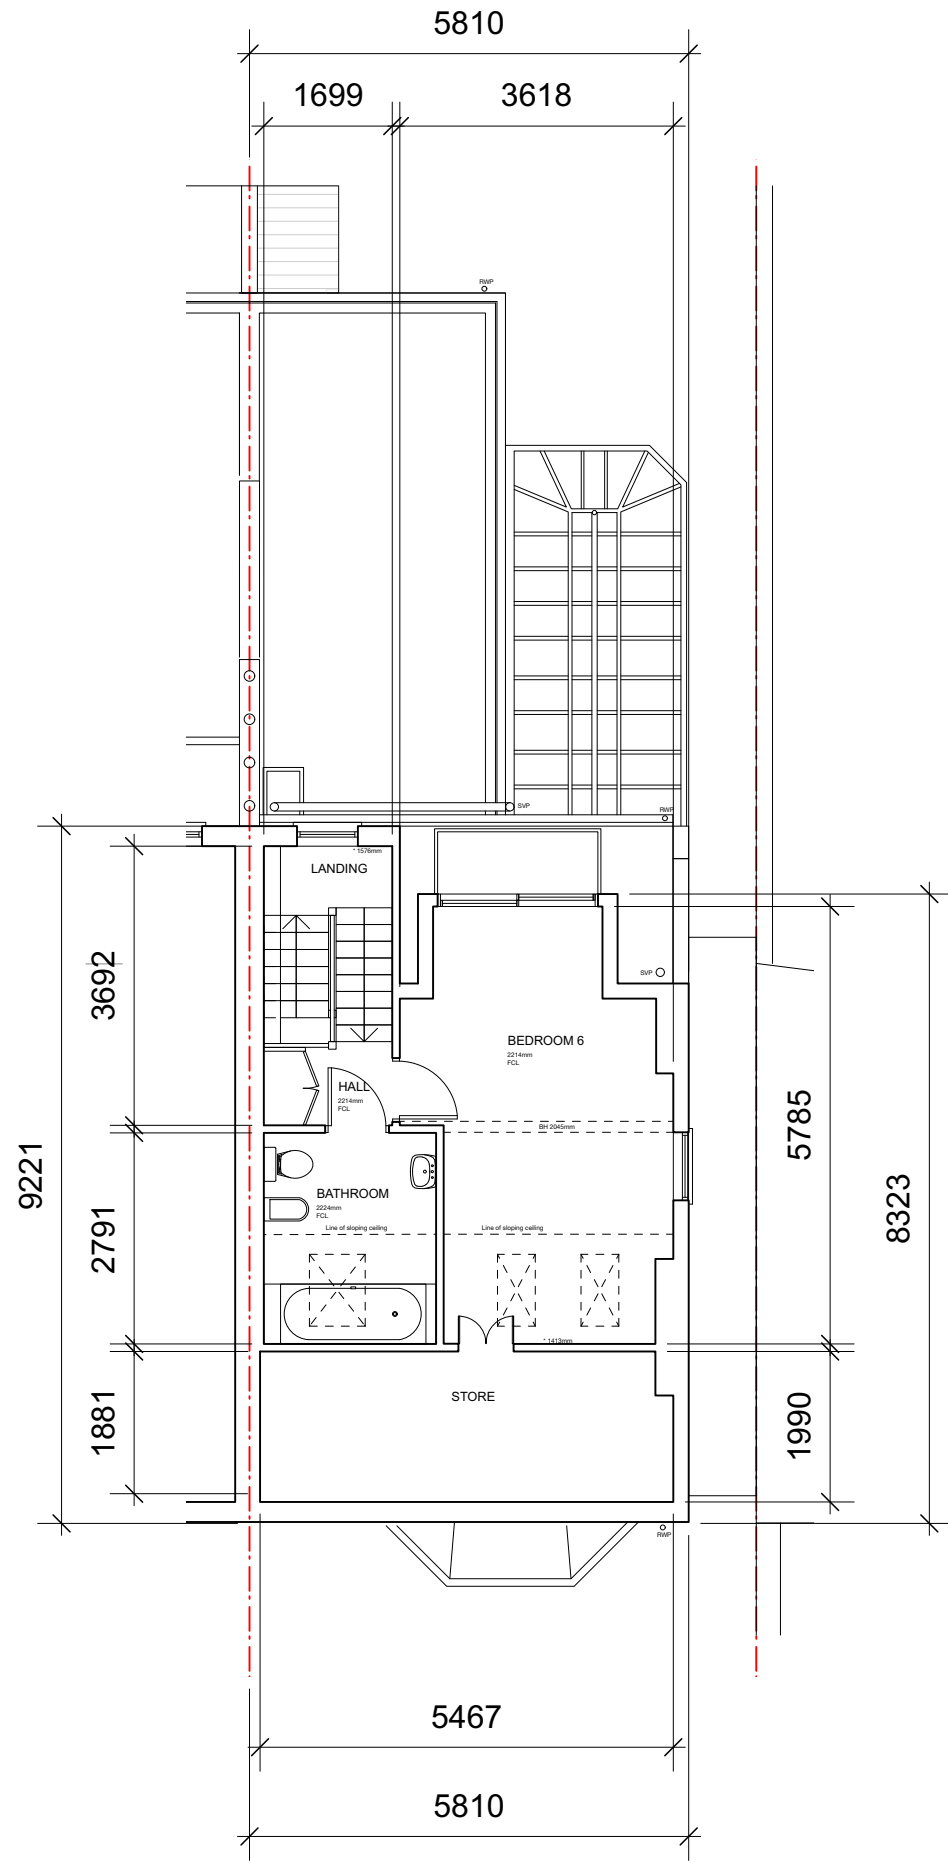


Loft Floor

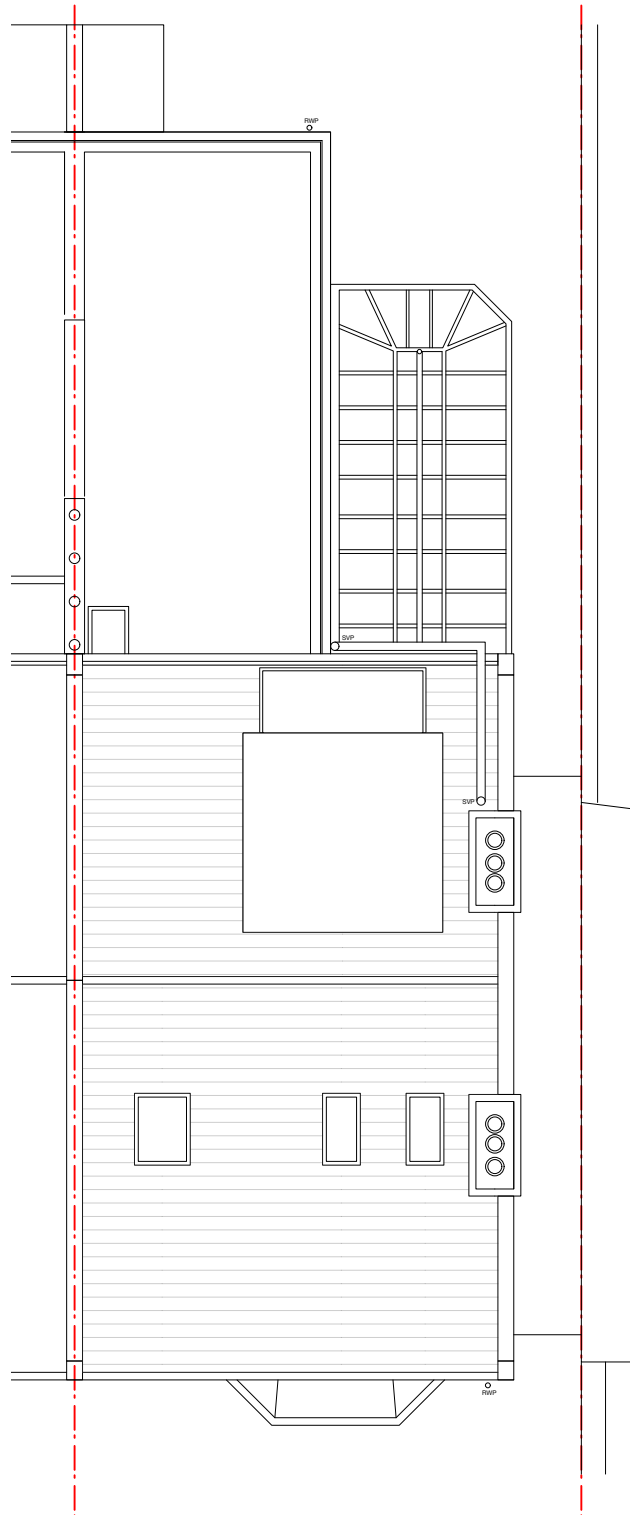

Roof

01	23/02/2022	Planning	DS	HM
00	09/02/2022	Initial issue	DS	HM
REV	DATE	COMMENT	DRW	CHK

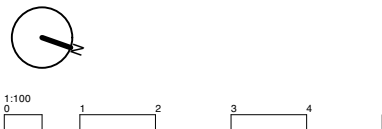

NOTES
All dimensions to be confirmed on site. This drawing is copyright © My-architect

My-architect

Unit 12b, Canonbury Yard
190 New North Road
London, N1 7BJ
T 07912325101 E harry.molyneux@my-architect.io

PROJECT
55 Shirlock Road, London, NW3 2HR
DRAWING
Existing Floor Plans
SCALE
1:100 @ A3
STATUS
Planning

DRAWING No. 3092/01/401 REVISION P01




Front Elevation



Rear Elevation

01	23/02/2022	Planning	DS	HM
00	09/02/2022	Initial issue	DS	HM
REV	DATE	COMMENT	DRW	CHK

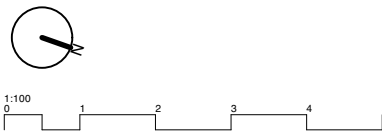

NOTES
All dimensions to be confirmed on site. This drawing is copyright © My-architect

My-architect

Unit 12b, Canonbury Yard
190 New North Road
London, N1 7BJ
T 07912325101 E harry.molyneux@my-architect.io


PROJECT
55 Shirlock Road, London, NW3 2HR
DRAWING
Proposed Elevations
SCALE
1:100 @ A3
STATUS
Planning

DRAWING No. 3092/03/200 REVISION P01



Side Elevation

01	23/02/2022	Planning	DS	HM
00	09/02/2022	Initial issue	DS	HM
REV	DATE	COMMENT	DRW	CHK

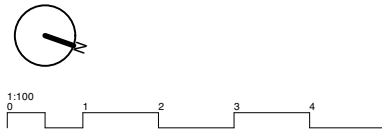

NOTES
All dimensions to be confirmed on site. This drawing is copyright © My-architect

My-architect

Unit 12b, Canonbury Yard
190 New North Road
London, N1 7BJ
T 07912325101 E harry.molyneux@my-architect.io


PROJECT
55 Sherlock Road, London, NW3 2HR

DRAWING
Proposed Elevations

SCALE
1:100 @ A3


STATUS
Planning

DRAWING No. 3092/03/201 REVISION P01

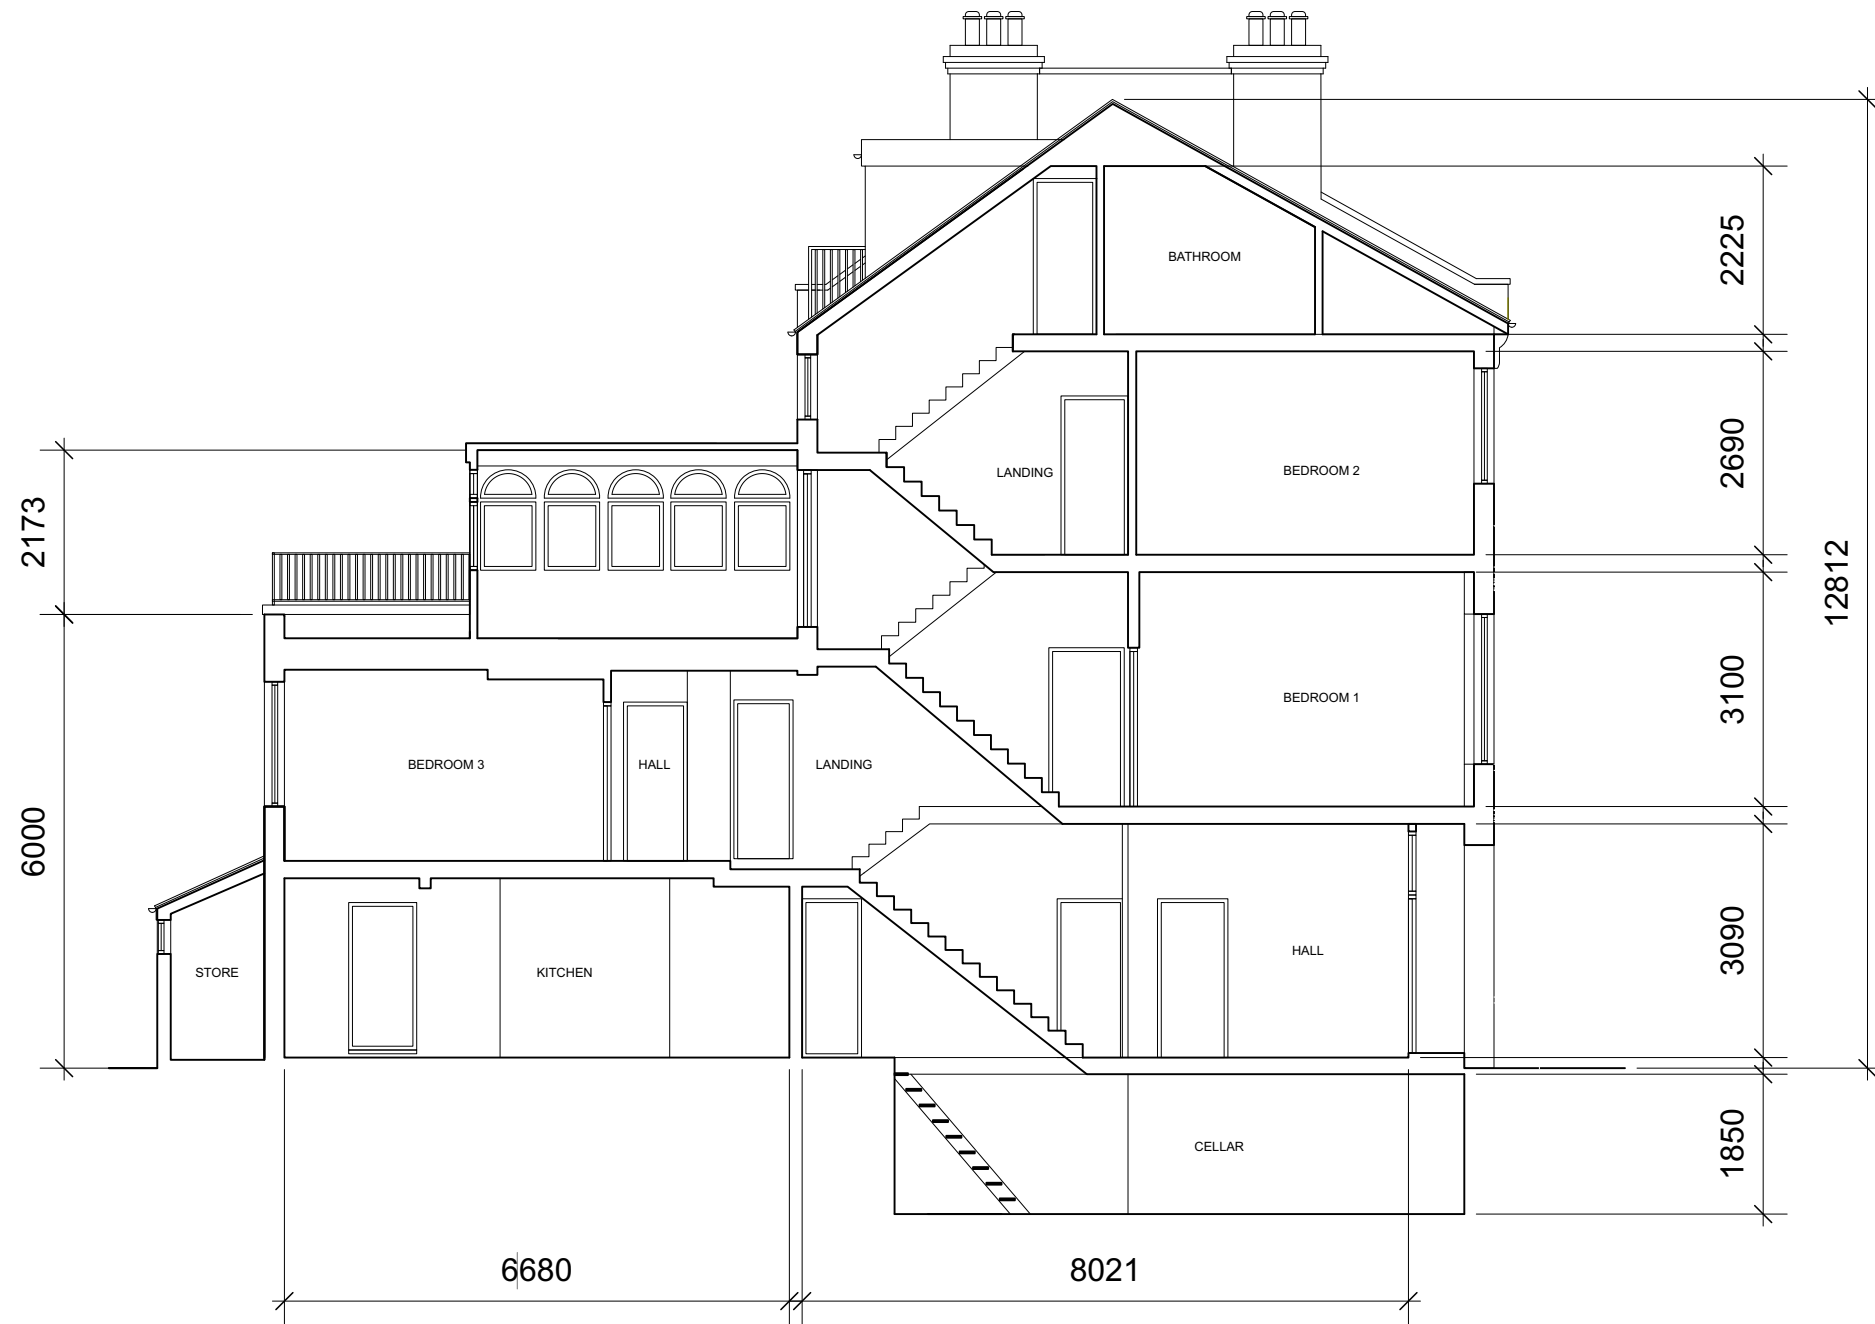

Section

01	23/02/2022	Planning	DS	HM
00	09/02/2022	Initial issue	DS	HM
REV	DATE	COMMENT	DRW	CHK

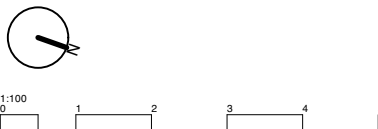


NOTES
All dimensions to be confirmed on site. This drawing is copyright © My-architect

My-architect


Unit 12b, Canonbury Yard
190 New North Road
London, N1 7BJ
T 07912325101 E harry.molyneux@my-architect.io

PROJECT
55 Shirlock Road, London, NW3 2HR
DRAWING
Proposed Elevations
SCALE
1:100 @ A3
STATUS
Planning

DRAWING No.	REVISION
3092/03/202	P01

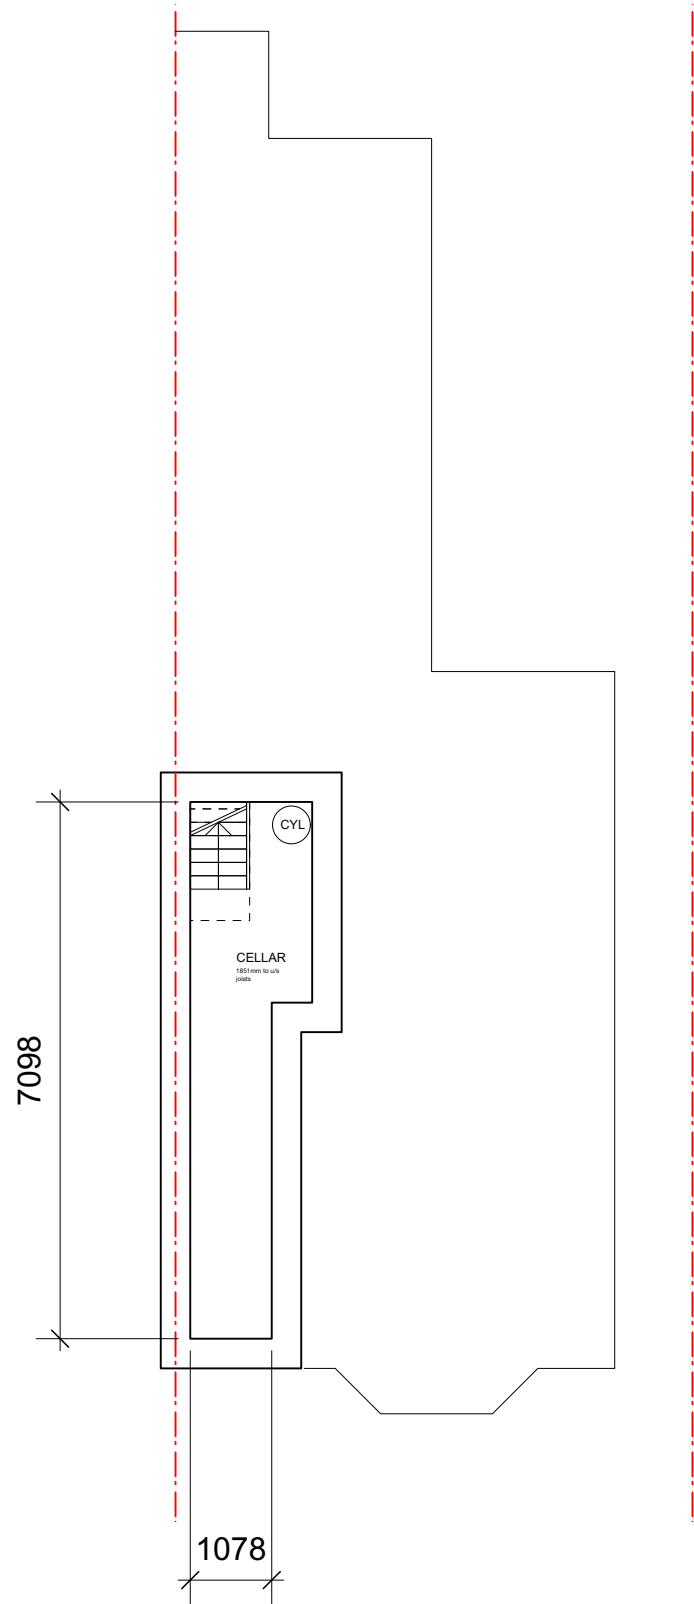


Lower Ground Floor

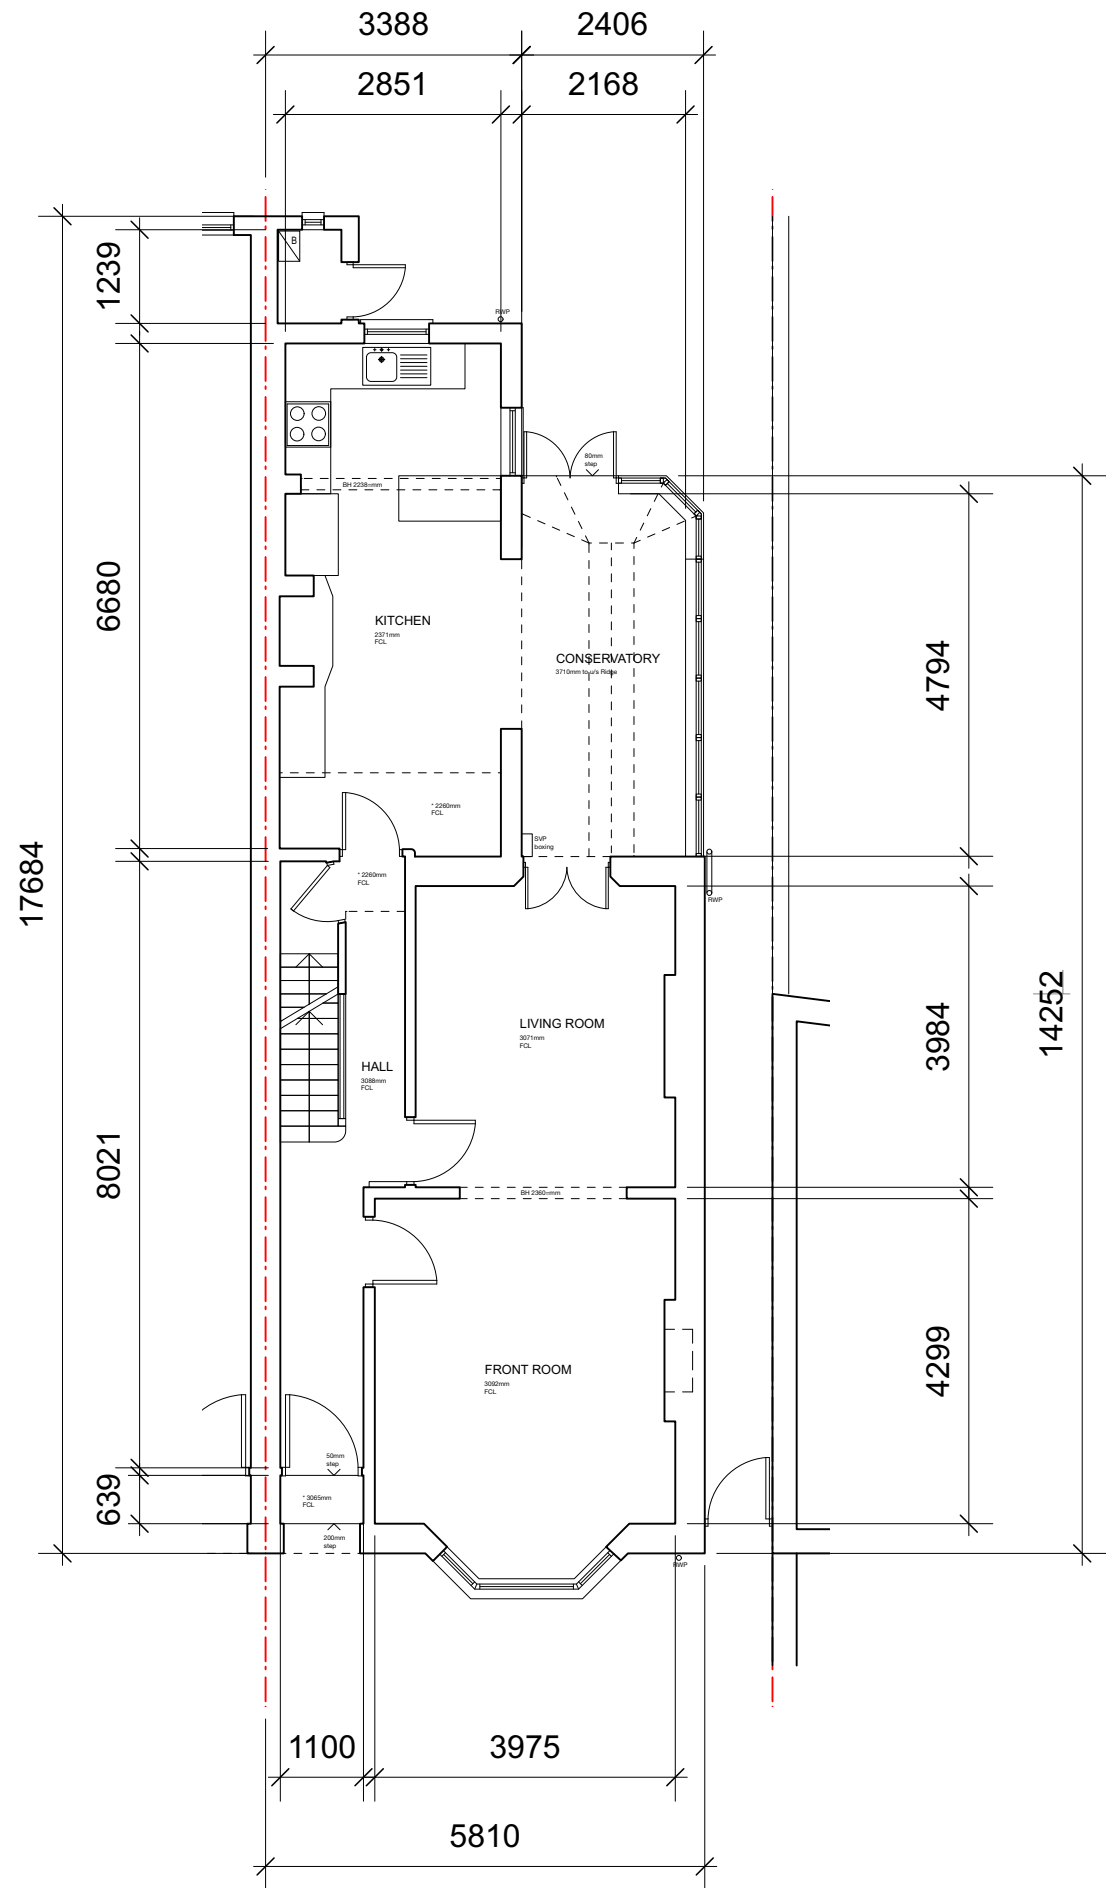

Ground Floor

01	23/02/2022	Planning	DS	HM
00	09/02/2022	Initial issue	DS	HM
REV	DATE	COMMENT	DRW	CHK

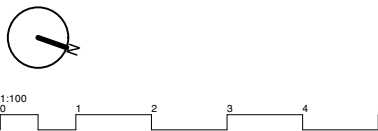

NOTES
All dimensions to be confirmed on site. This drawing is copyright © My-architect

My-architect

Unit 12b, Canonbury Yard
190 New North Road
London, N1 7BJ
T 07912325101 E harry.molyneux@my-architect.io


PROJECT
55 Shirlock Road, London, NW3 2HR

DRAWING
Proposed Floor Plans


SCALE
1:100 @ A3

STATUS
Planning

DRAWING No. 3092/03/400 REVISION P01

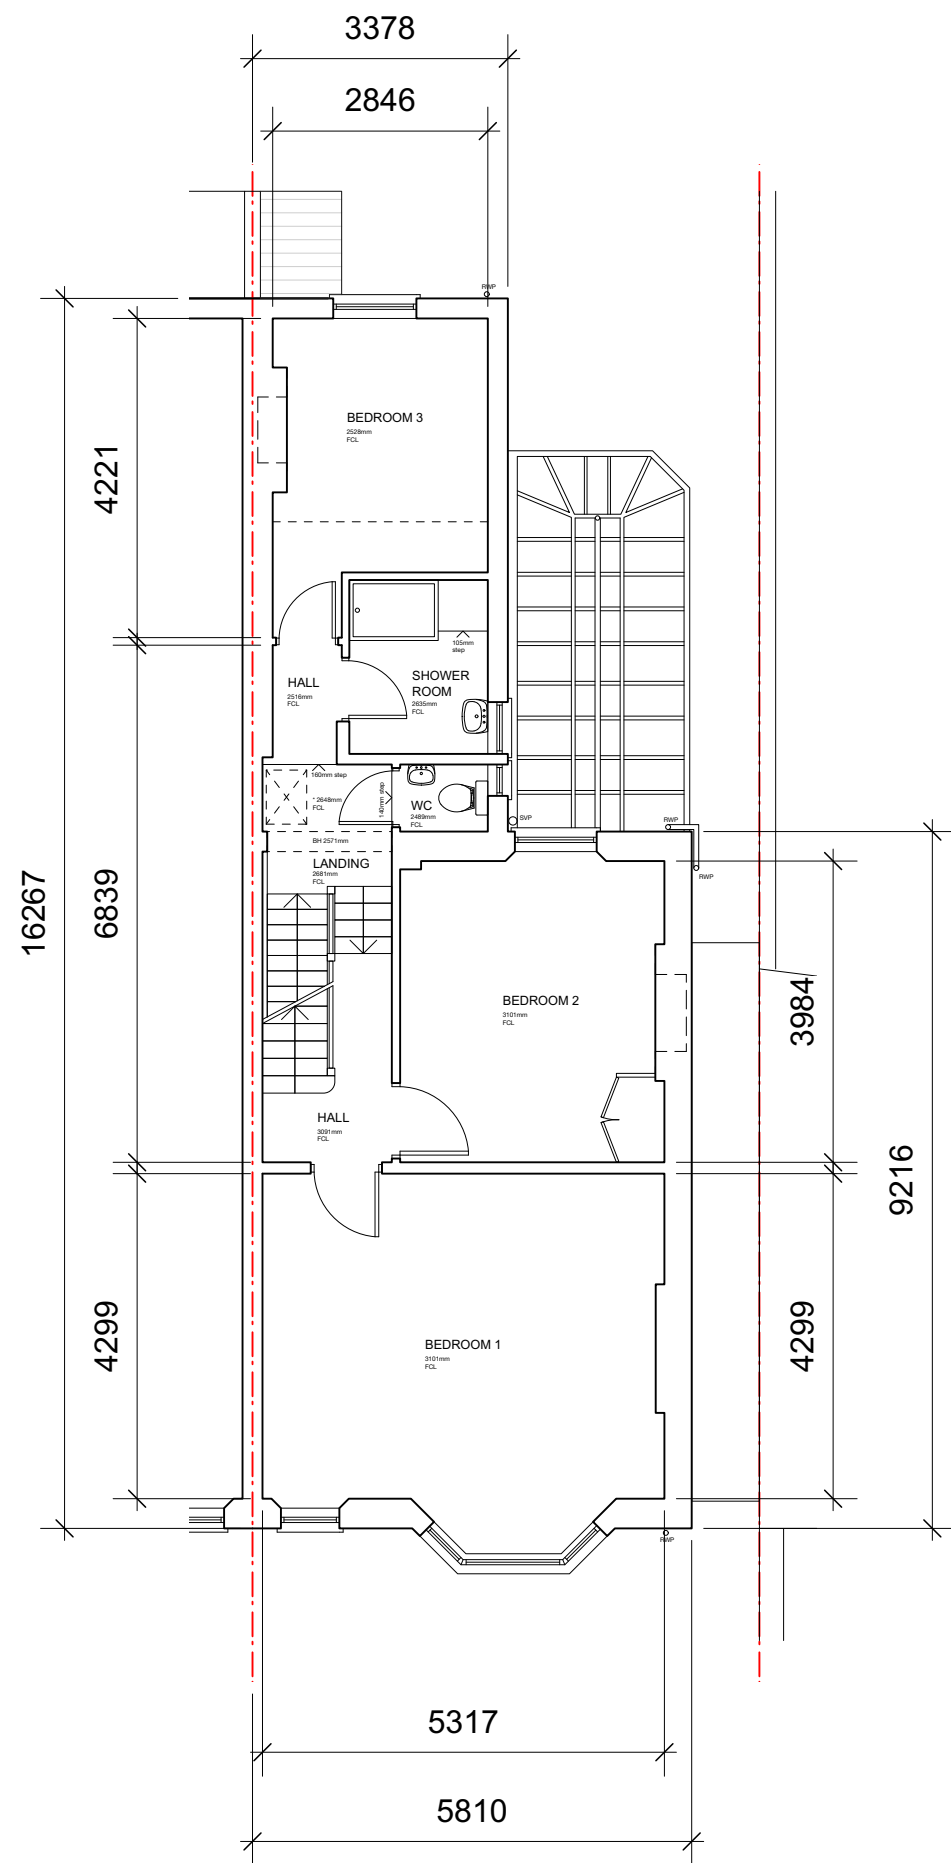

First Floor

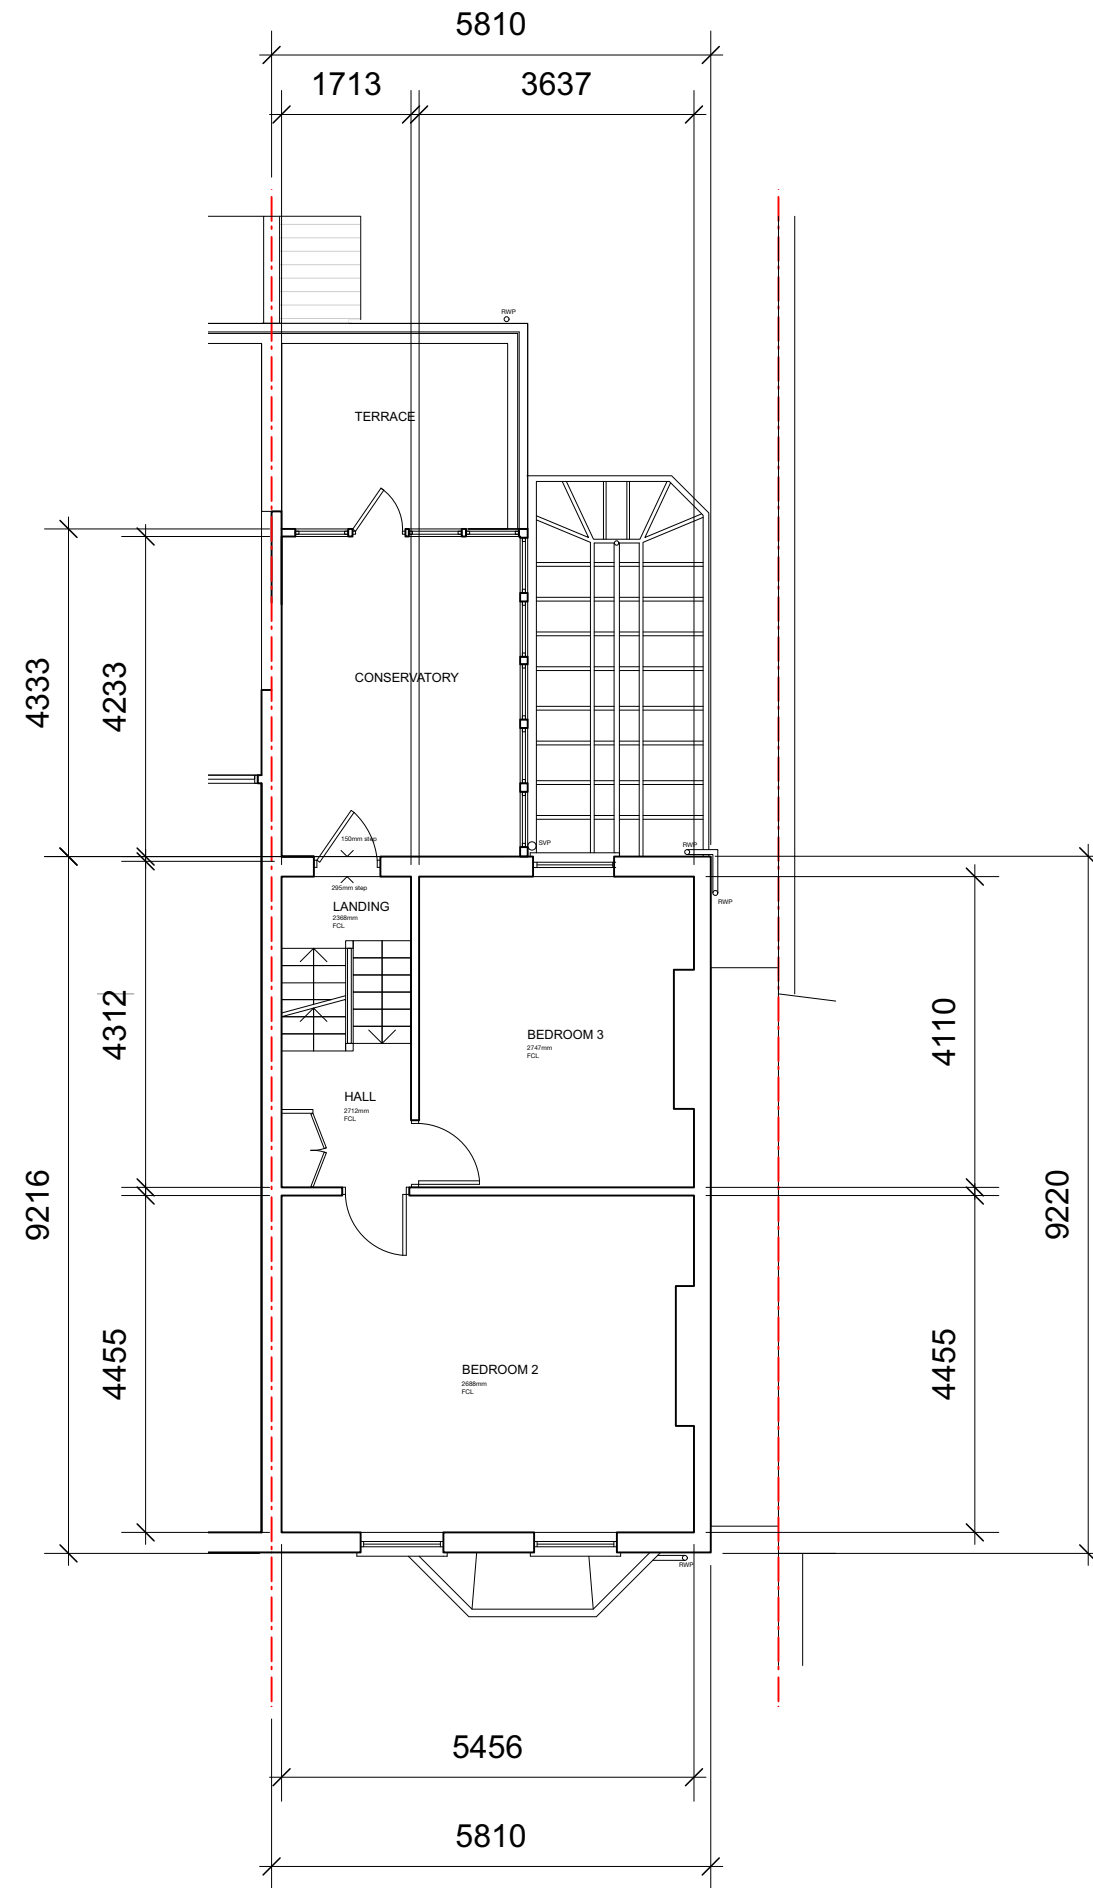

Second Floor

01	23/02/2022	Planning	DS	HM
00	09/02/2022	Initial issue	DS	HM
REV	DATE	COMMENT	DRW	CHK



NOTES
All dimensions to be confirmed on site. This drawing is copyright © My-architect

My-architect

Unit 12b, Canonbury Yard
190 New North Road
London, N1 7BJ
T 07912325101 E harry.molyneux@my-architect.io


PROJECT
55 Sherlock Road, London, NW3 2HR

DRAWING
Proposed Floor Plans


SCALE
1:100 @ A3

STATUS
Planning

DRAWING No. 3092/03/401 REVISION P01

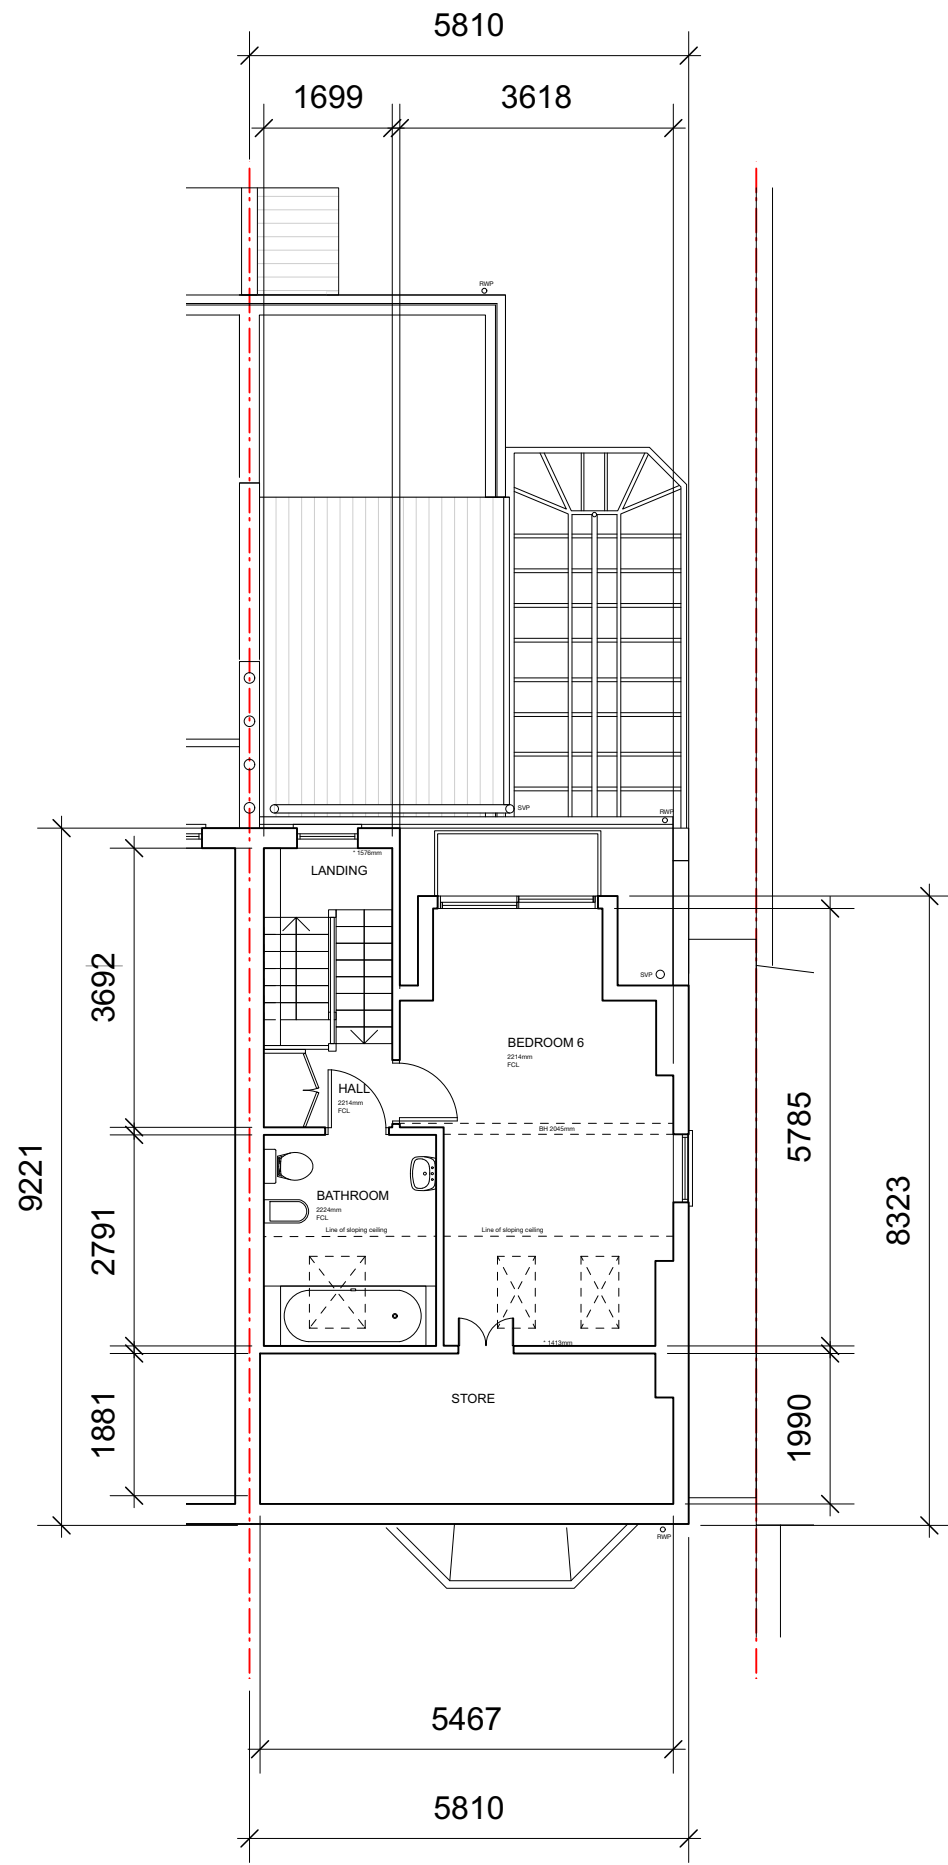


Loft Floor

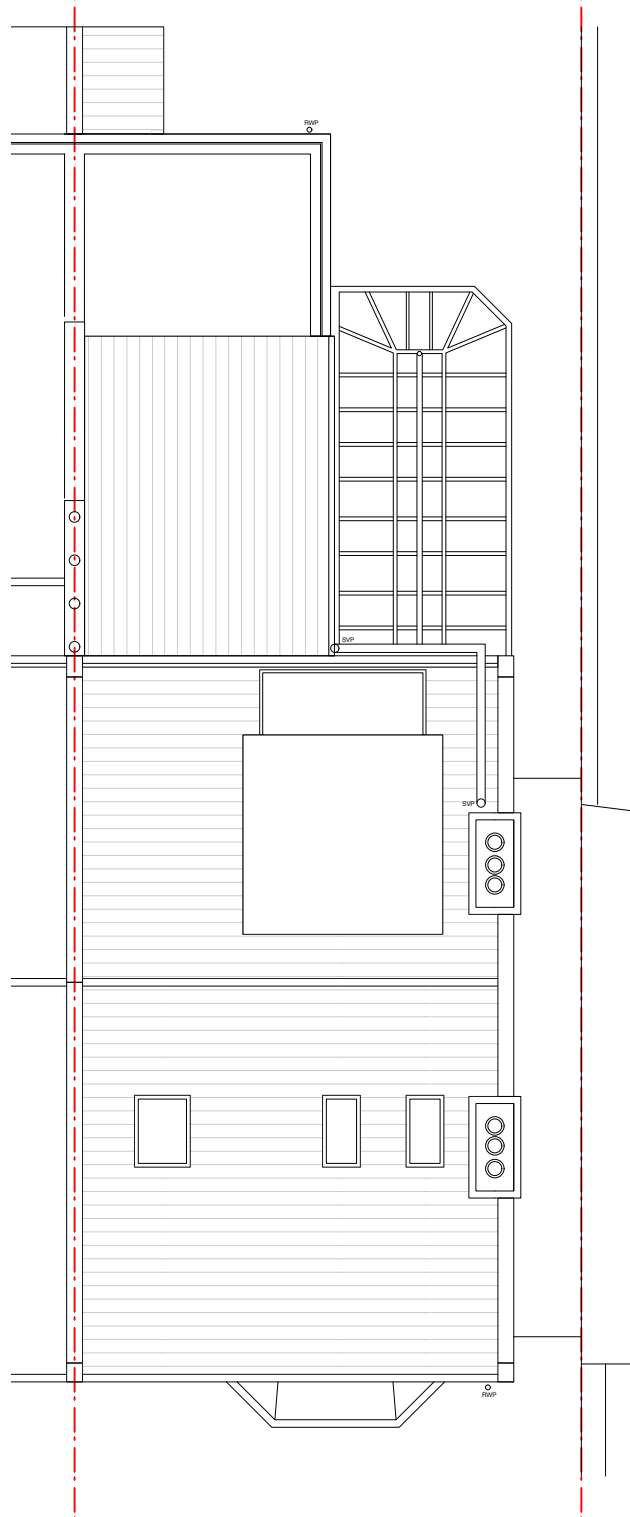

Roof

01	23/02/2022	Planning	DS	HM
00	09/02/2022	Initial issue	DS	HM
REV	DATE	COMMENT	DRW	CHK

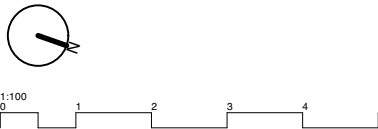

NOTES
All dimensions to be confirmed on site. This drawing is copyright © My-architect

My-architect


Unit 12b, Canonbury Yard
190 New North Road
London, N1 7BJ
T 07912325101 E harry.molyneux@my-architect.io

PROJECT
55 Shirlock Road, London, NW3 2HR
DRAWING
Proposed Floor Plans
SCALE
1:100 @ A3
STATUS
Planning

DRAWING No. 3092/03/402 REVISION P01



Existing Block Plan

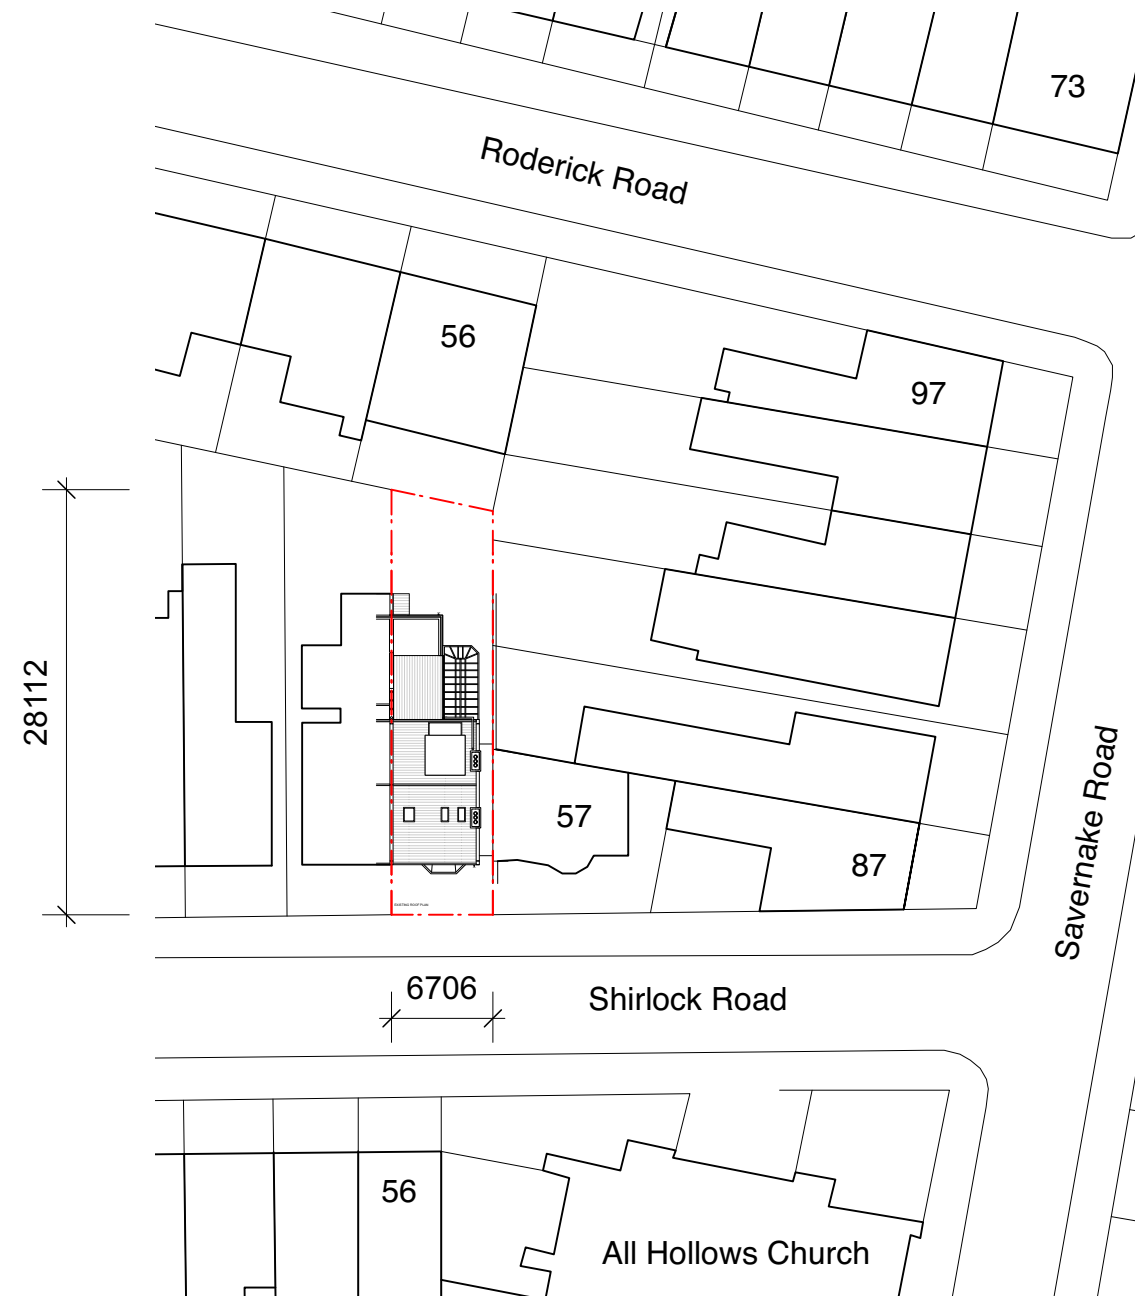

Proposed Block Plan

01	23/02/2022	Planning	DS	HM
00	09/02/2022	Initial issue	DS	HM
REV	DATE	COMMENT	DRW	CHK



NOTES
All dimensions to be confirmed on site. This drawing is copyright © My-architect

My-architect

Unit 12b, Canonbury Yard
190 New North Road
London, N1 7BJ
T 07912325101 E harry.molyneux@my-architect.io

PROJECT
55 Shirlock Road, London, NW3 2HR

DRAWING
Block Plans

SCALE
1:500 @ A3

STATUS
Planning

DRAWING No.	REVISION
3092/01/500	P01