

ARCHITECTS

Daniel Koo Architects
 15 Primezone Mews
 London N8 9JP
 T: +44 (0)7401 425 377


NOTES

Check all relevant dimensions, lines and levels on site before proceeding with the work. Take site dimensions for fabrication of joinery and other fittings. Prefer larger scale drawings. Refer all discrepancies to the Architect for decision before putting work in hand. Copyright of this drawing and in all work executed from it remains the property of Daniel Koo Architects Limited.

REVISION

REV	DATE	DESCRIPTION	BY

KEY

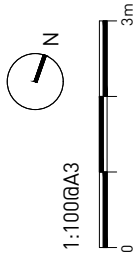

PROJECT

No. 008 Name Flat 1
 Rosecroft Avenue

DRAWING STATUS

PLANNING

DRAWING TITLE


EXISTING FLOOR PLAN

DRAWING NUMBER

008_00-100

DATE

02/03/2022

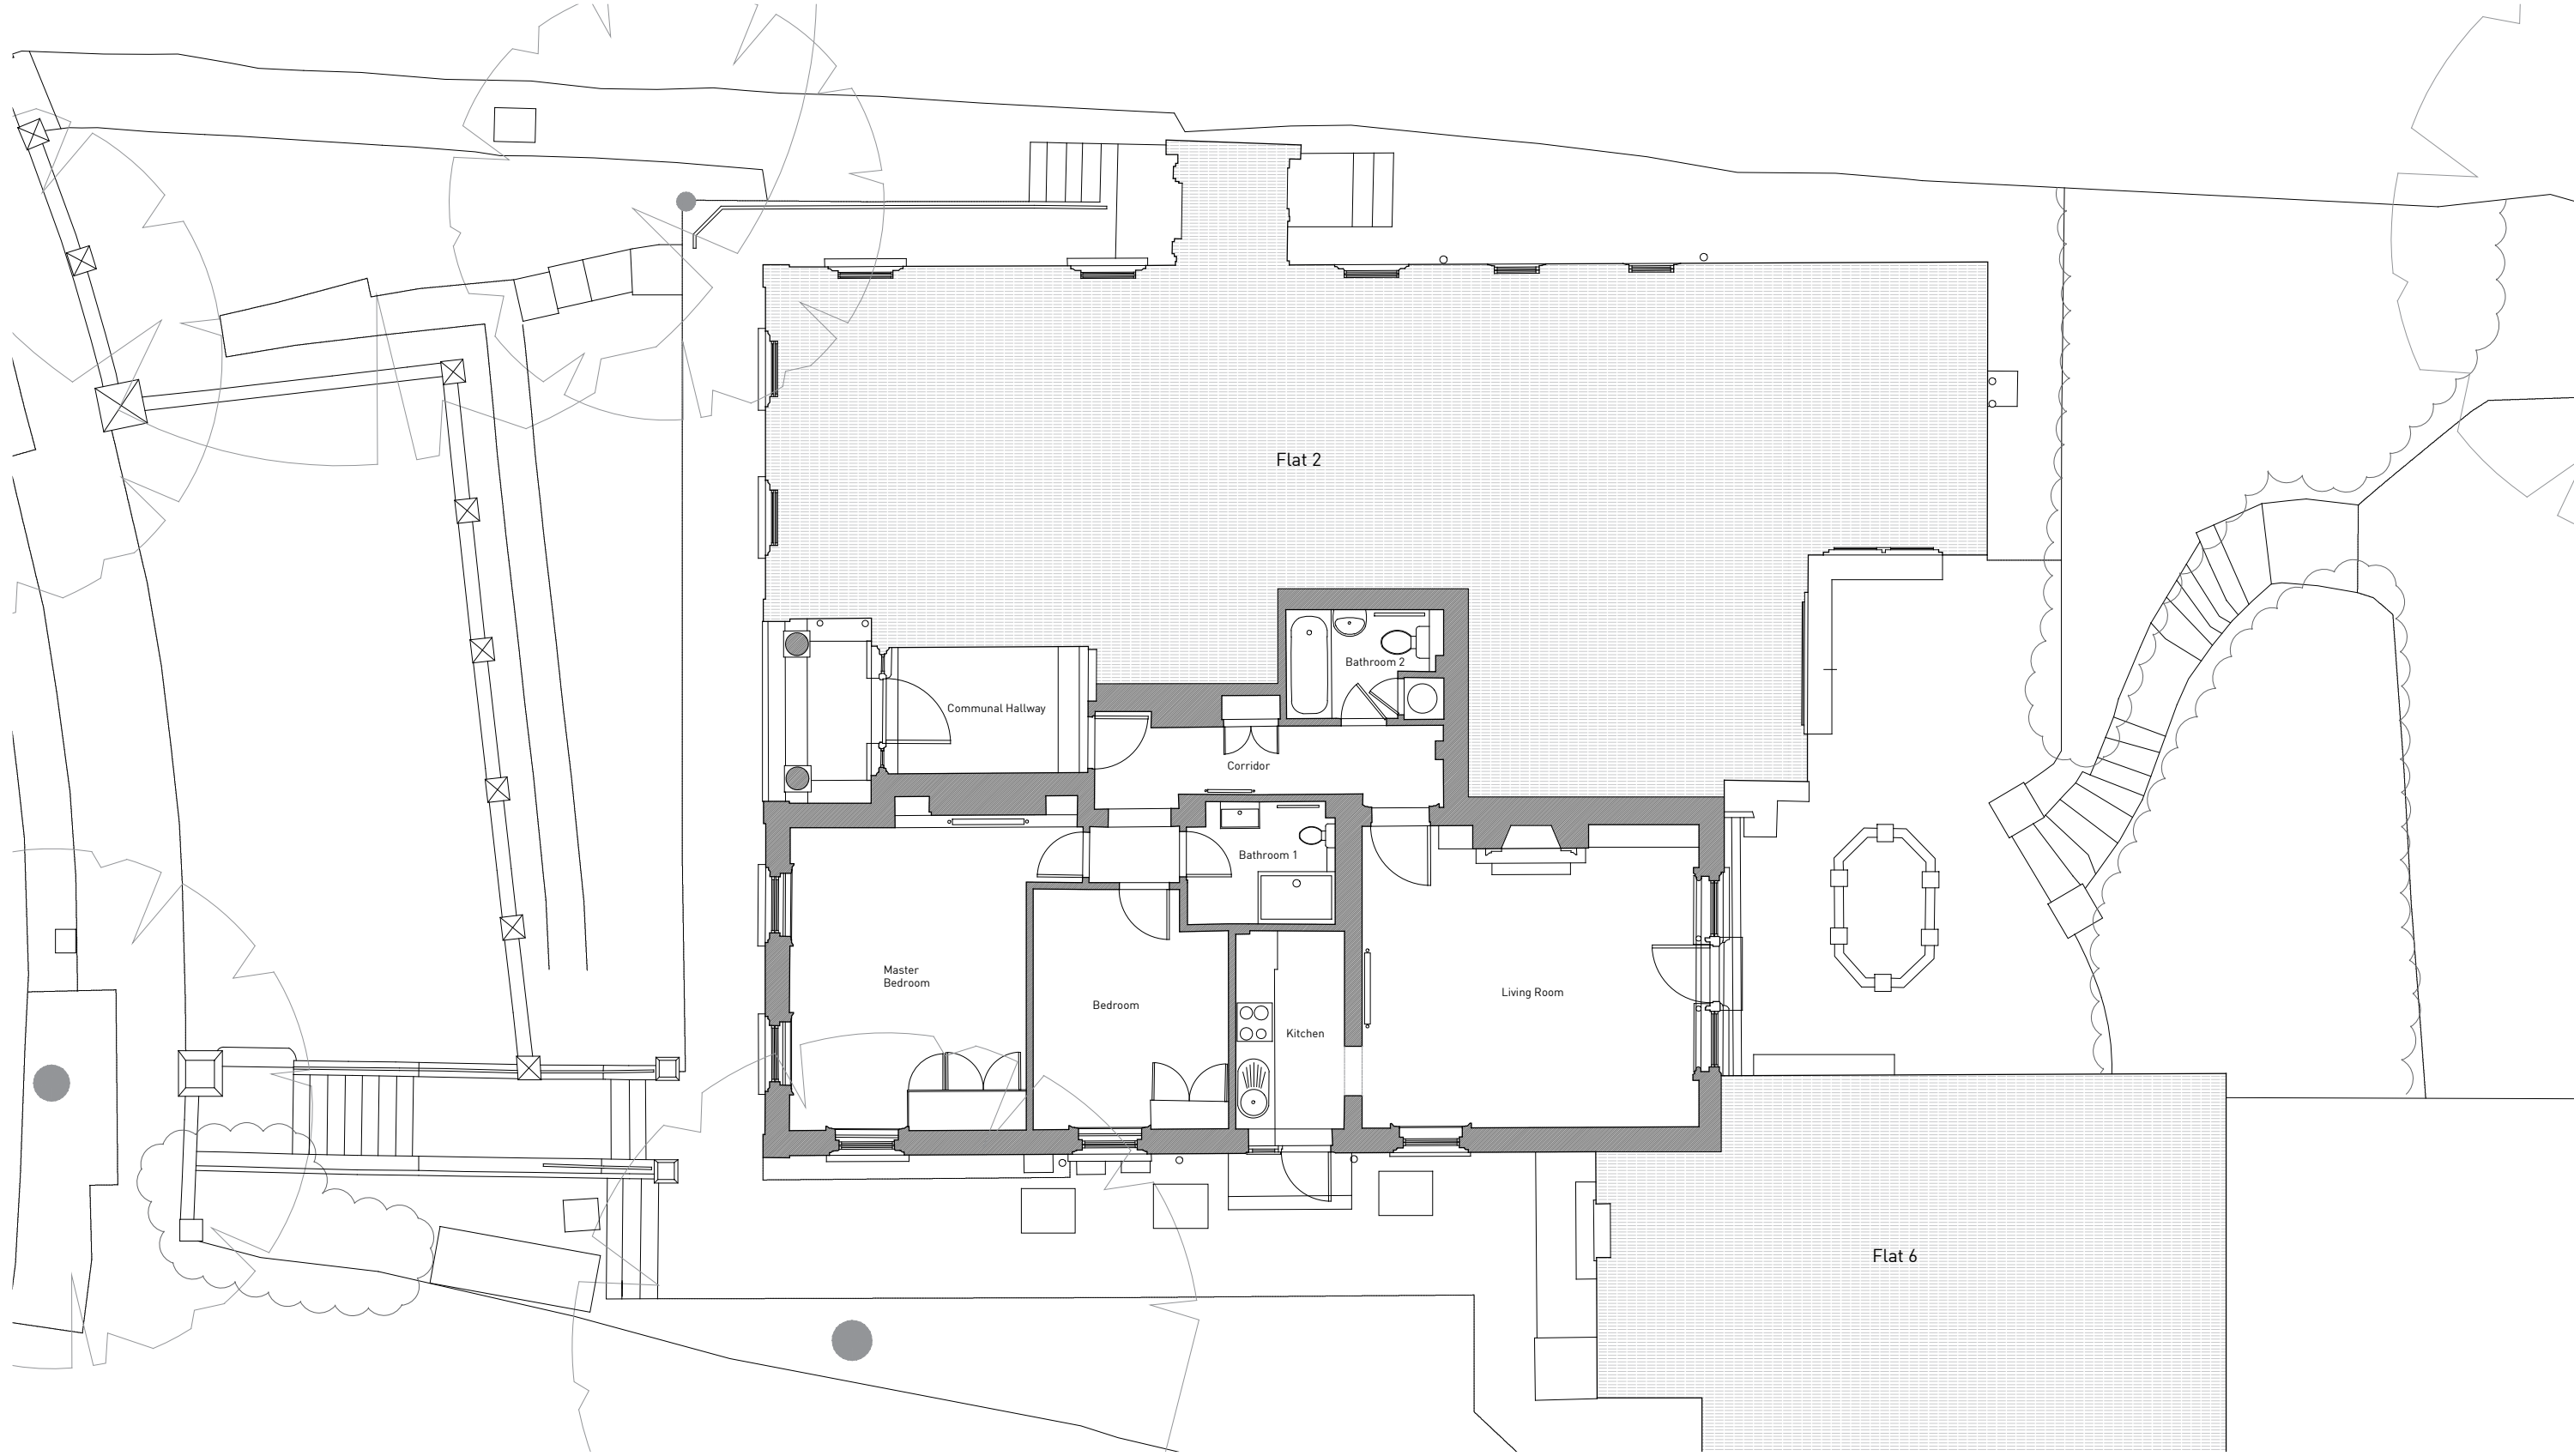

EXISTING GROUND FLOOR