



530400m 530500m
Site plan - scale 1:500
©Crown Copyright. All rights reserved. Licence no. 100019980

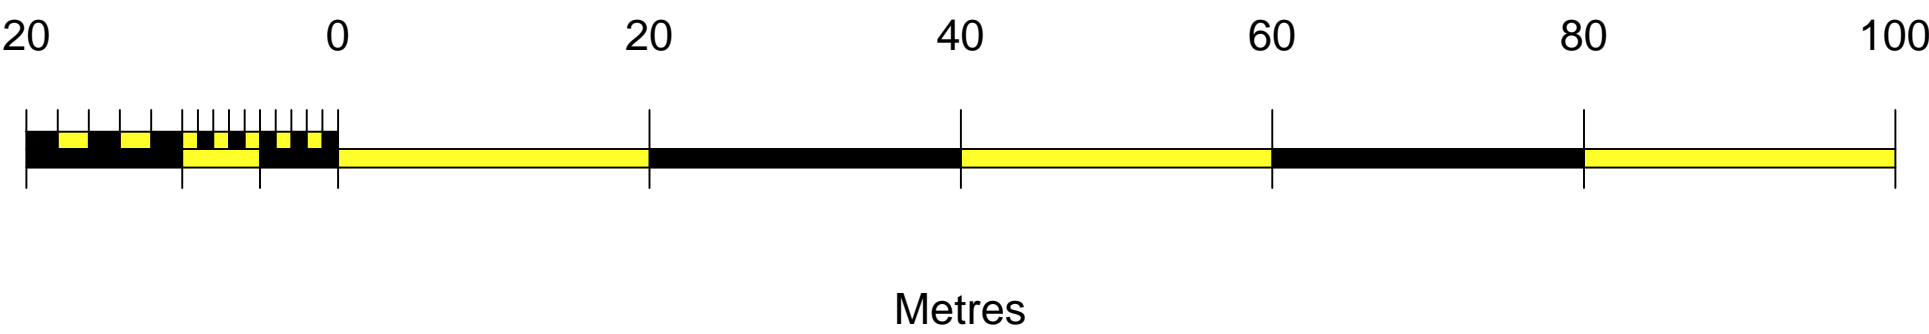


181300m


181200m

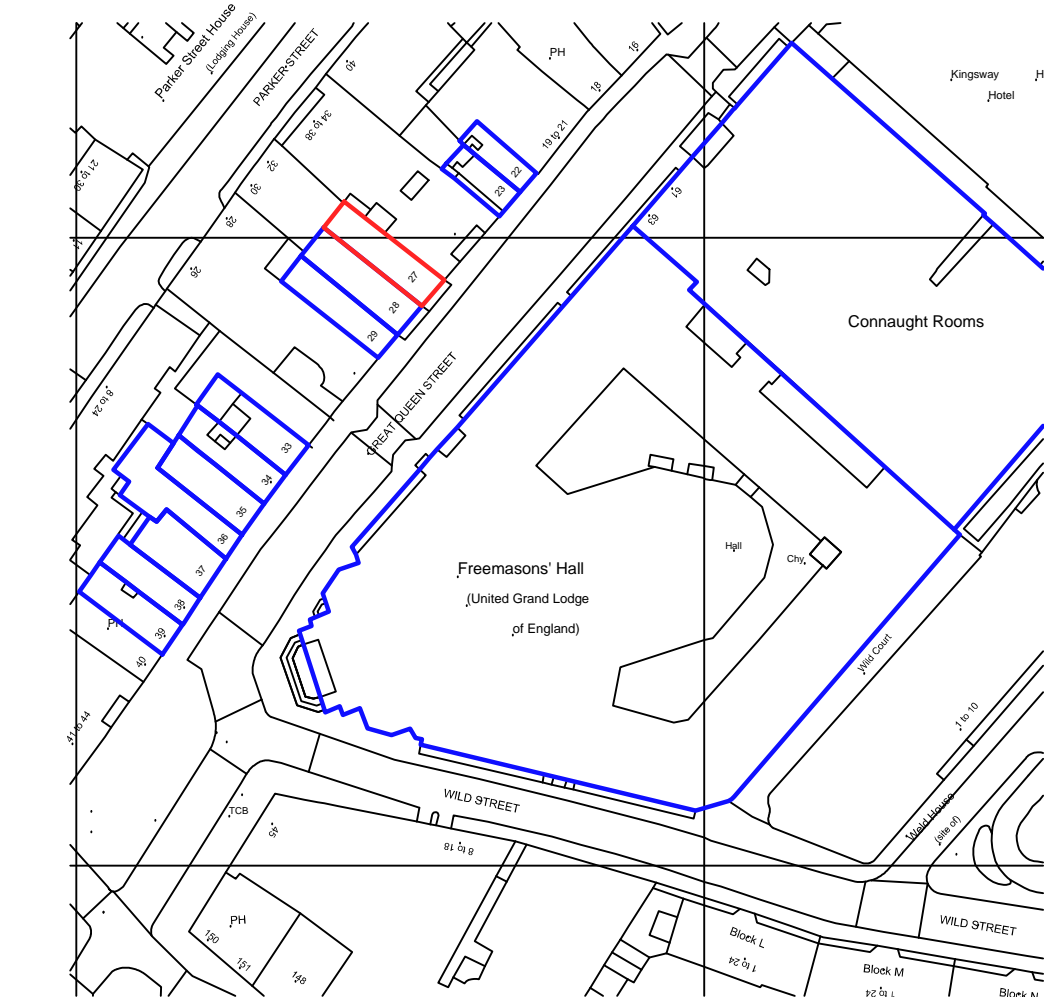

530400m 530500m
Site plan - scale 1:1250
©Crown Copyright. All rights reserved. Licence no. 100019980

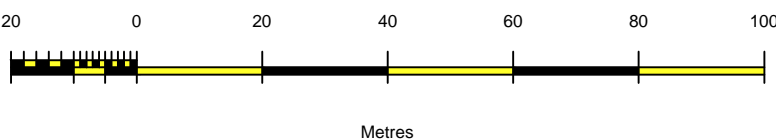

Do not scale from drawing, use figured dimensions only.

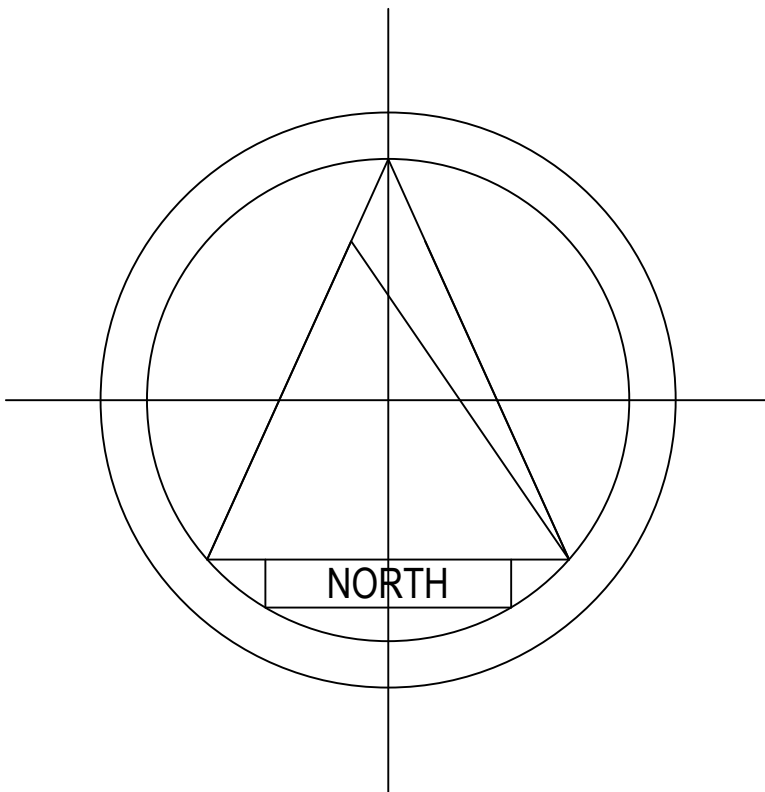

revisions	date	no.
job title 27 Great Queen Street London WC2B 5AZ		
dwg title Location plan.		
scales 1:500 + 1:1250		
dwg no 01	date February 2022	drawn PA