




BASEMENTS

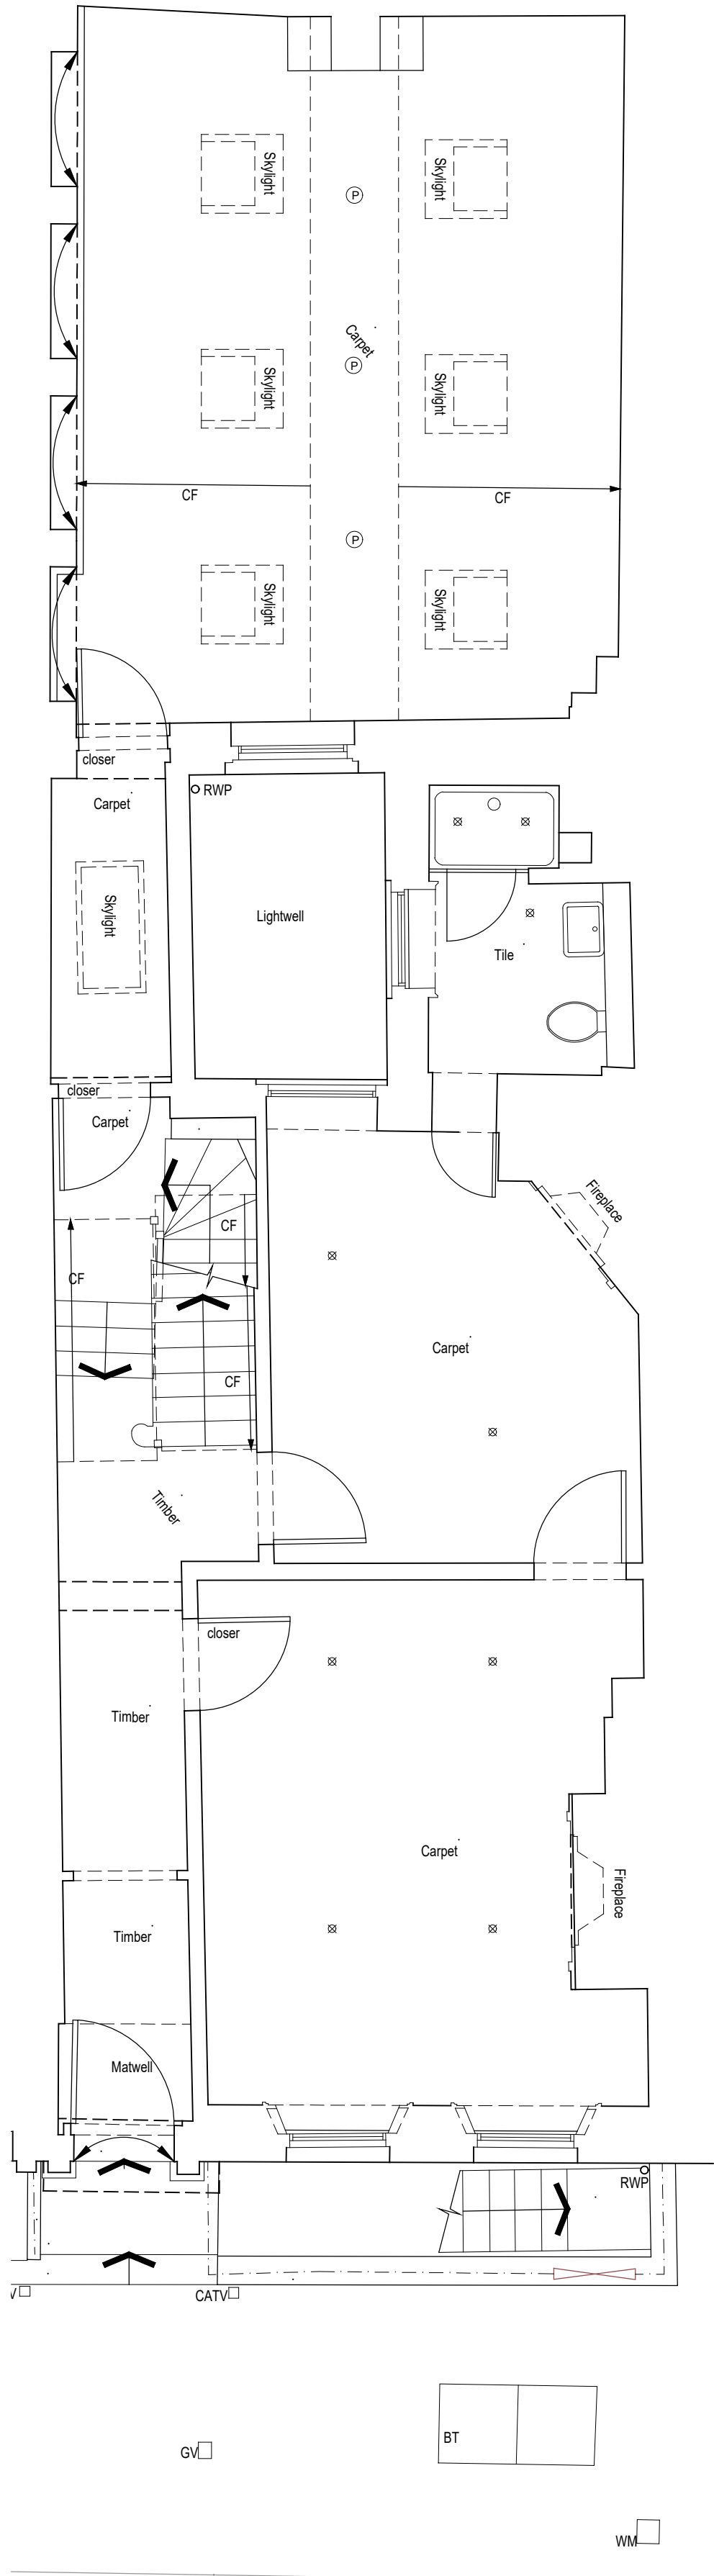


GROUND FLOOR

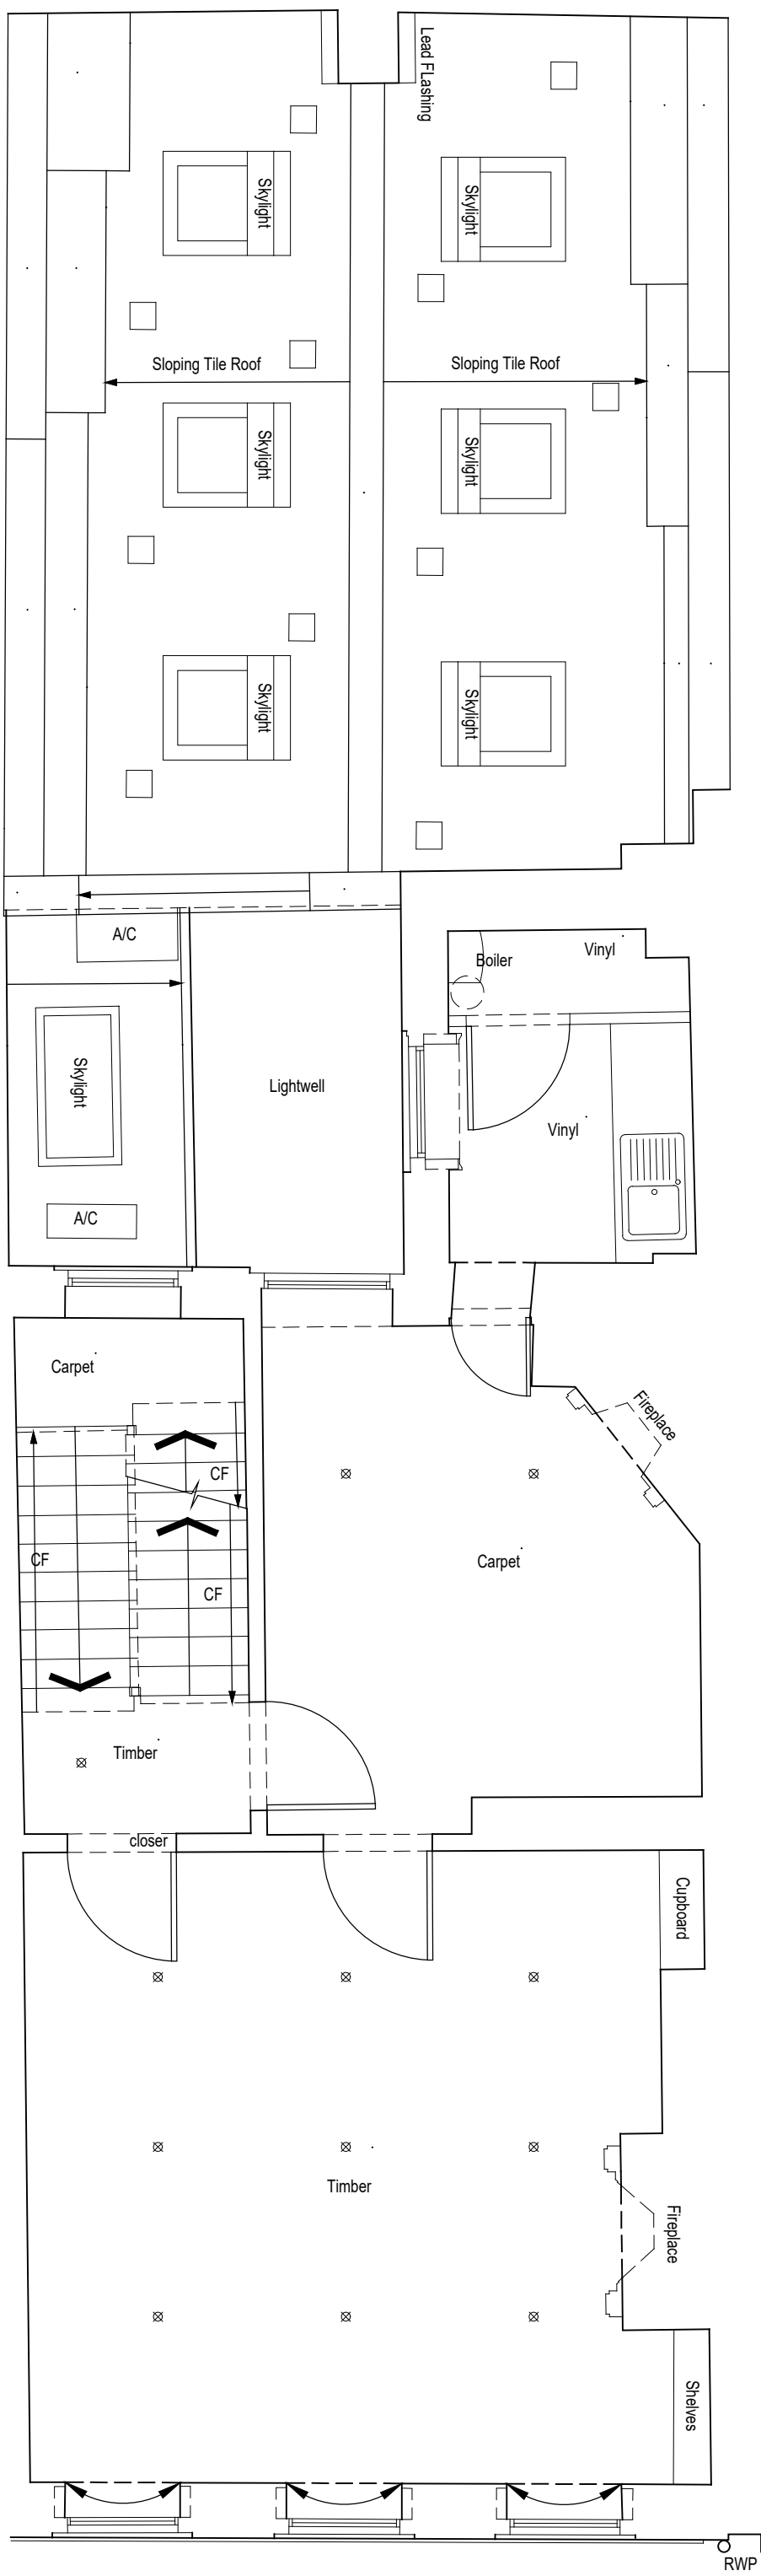


FIRST FLOOR

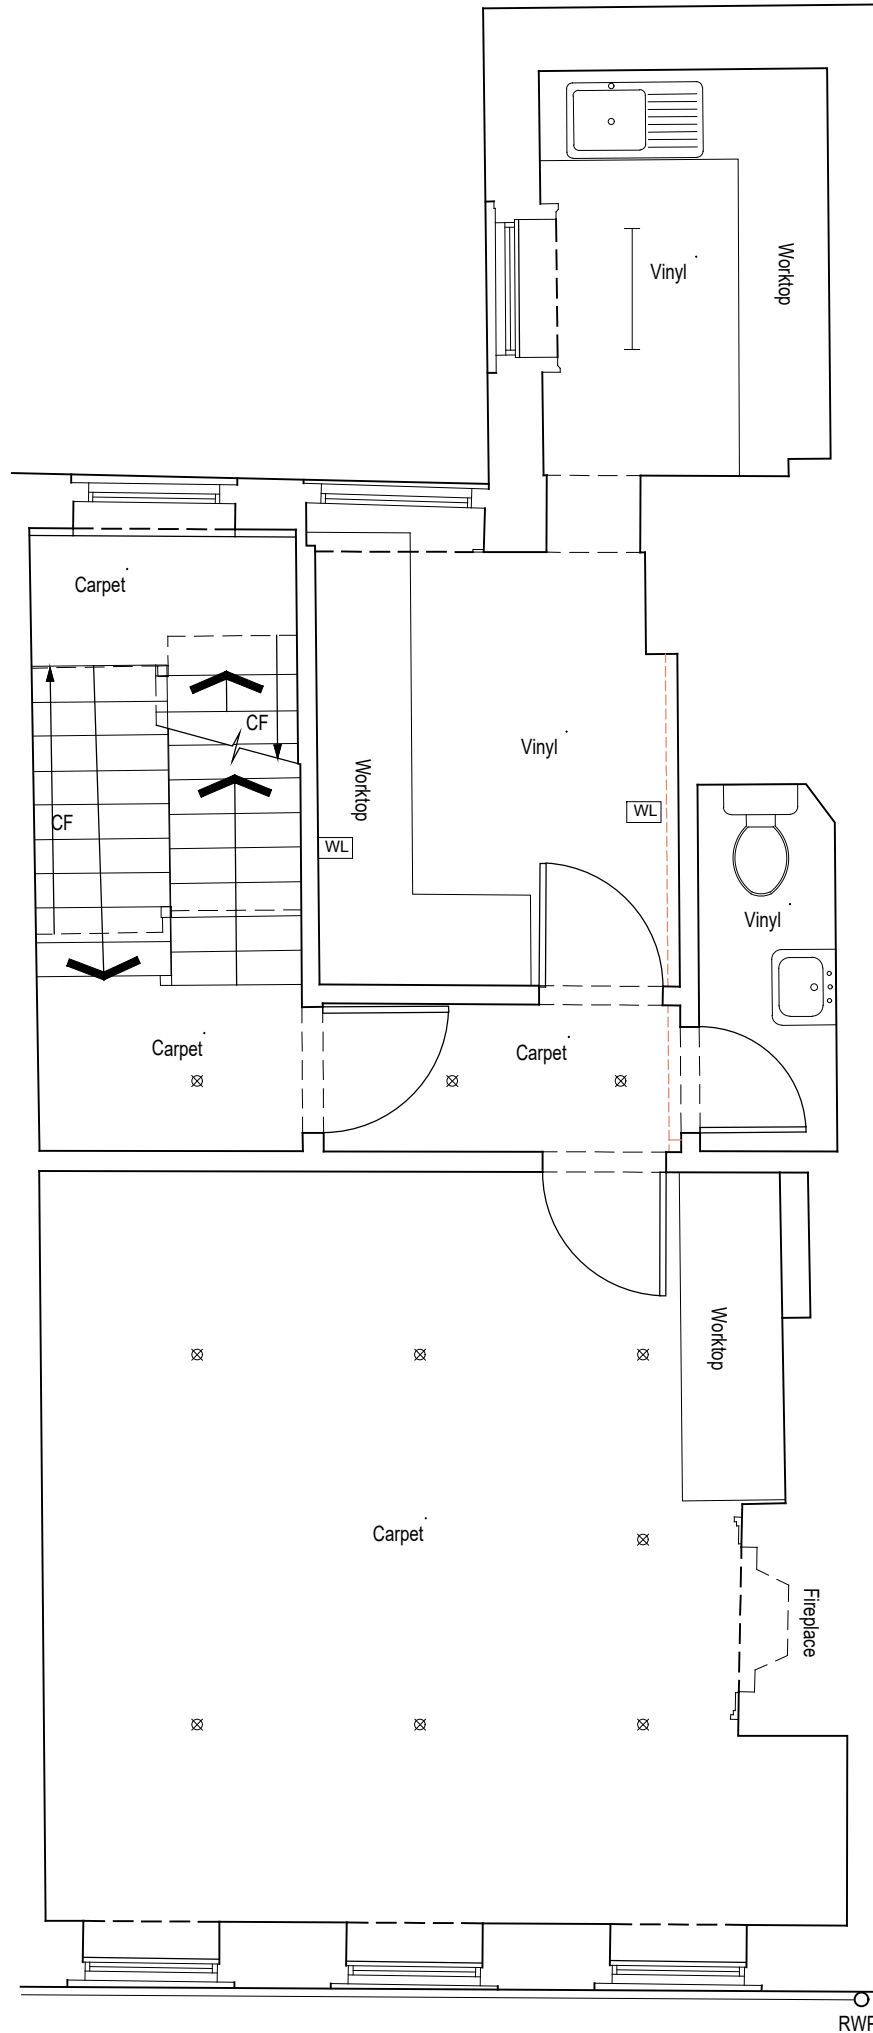

SECOND FLOOR

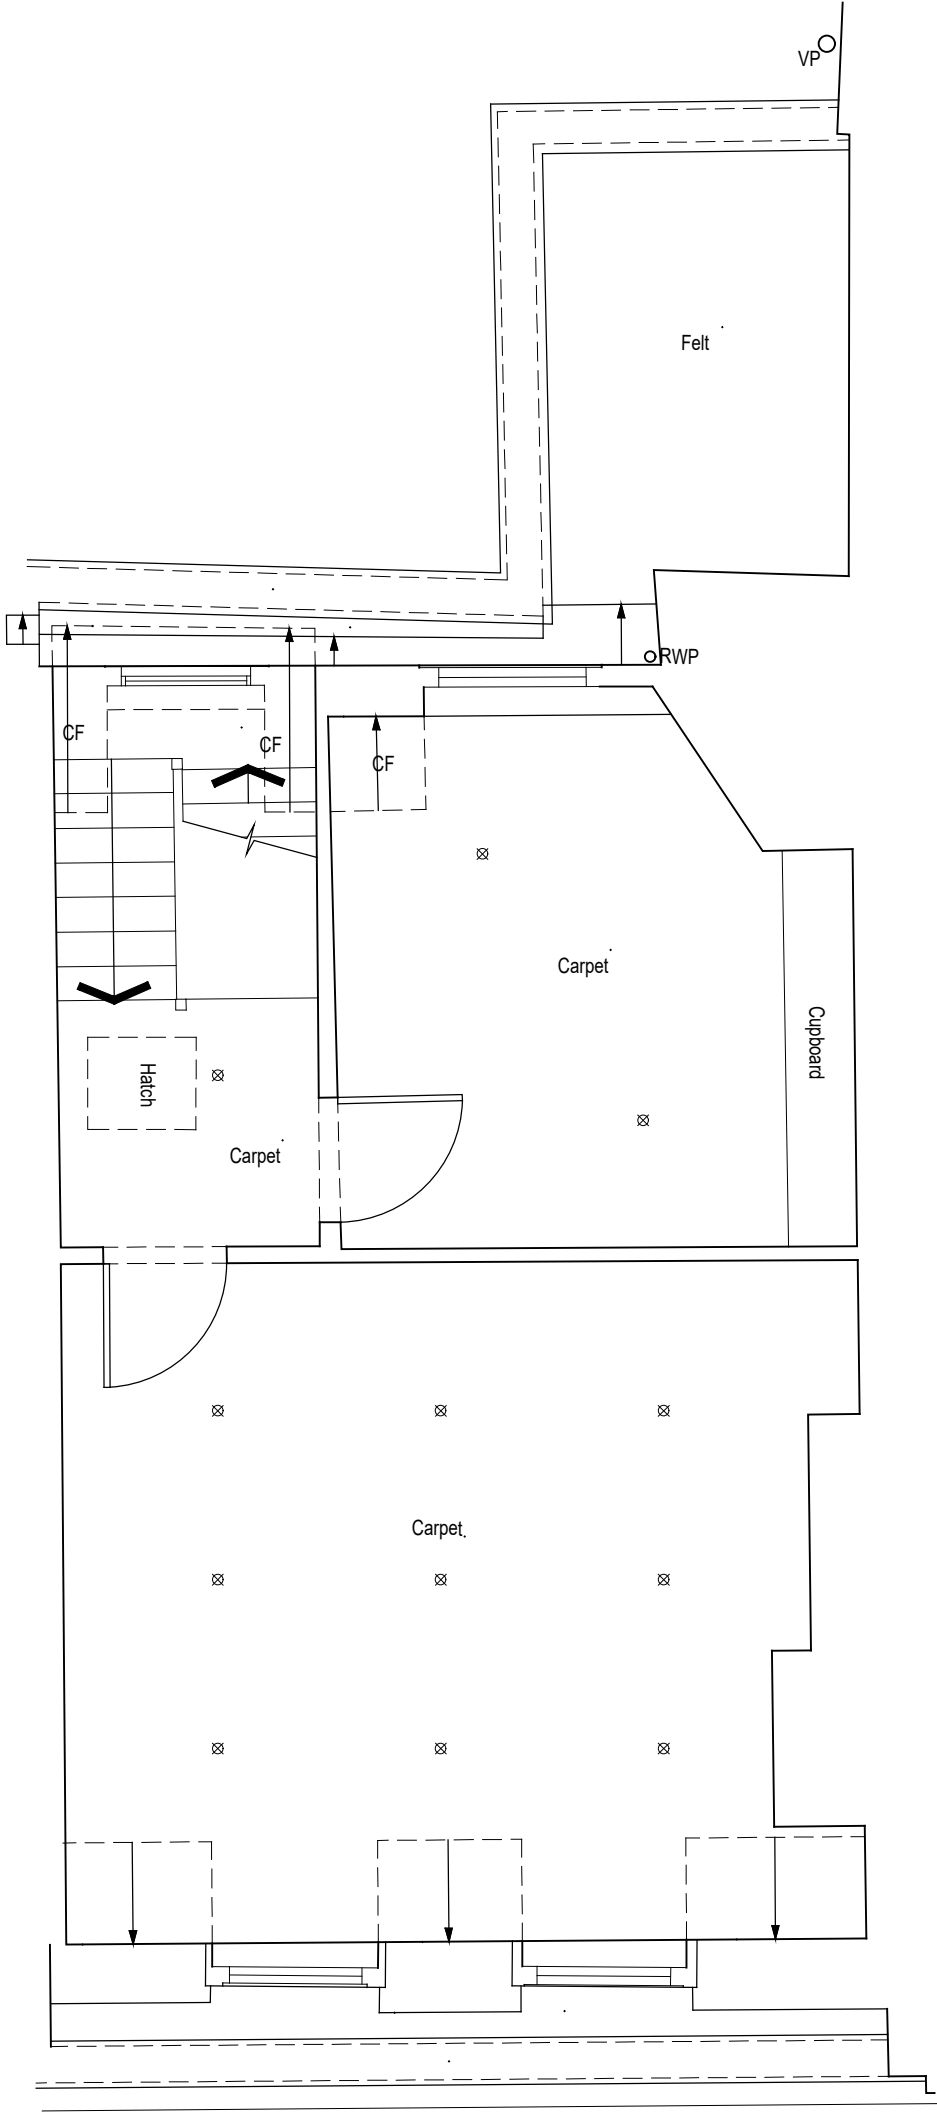



THIRD FLOOR

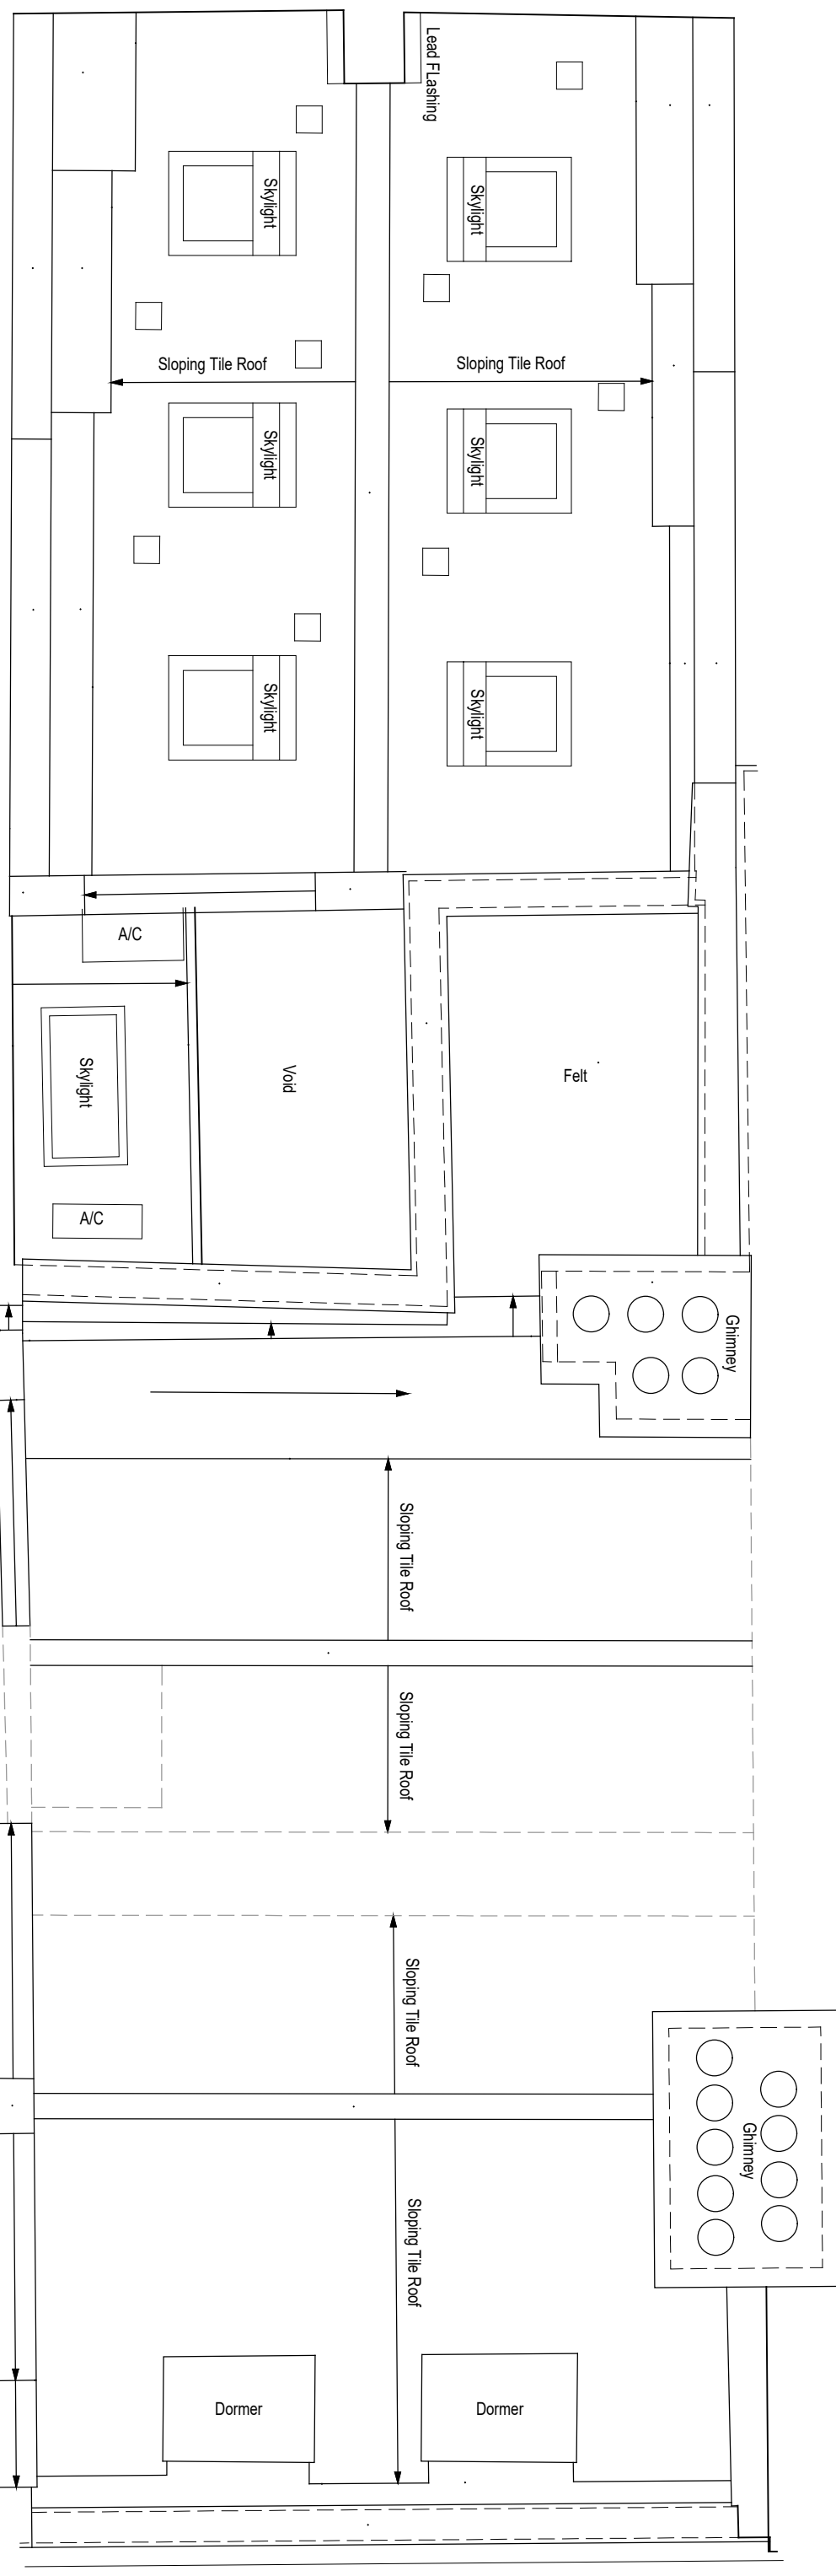

ROOF PLAN

- Lighting Key
- ⊗ = Down light
  - Ⓟ = Pendant light
  - WL = Wall light
  - = Ceiling batten light

 

29.11.21		Notes added following comments from Local Authority (Camden) Conservation Officer		DT	
REV	DATE	NOTES		BY	
ISSUED FOR INFORMATION					
					
PROPOSED RELOCATION OF THE SAVAGE CLUB 27 GREAT QUEEN STREET LONDON WC2B 5BB					
PROPOSED INTERNAL ALTERATIONS EXISTING LAYOUT PLANS					
Scale: 1:50 @ A1		Date: Oct 2021			
Dwg No: 27GQS.MP01		Rev: A			