



Proposed
Second Floor Plan

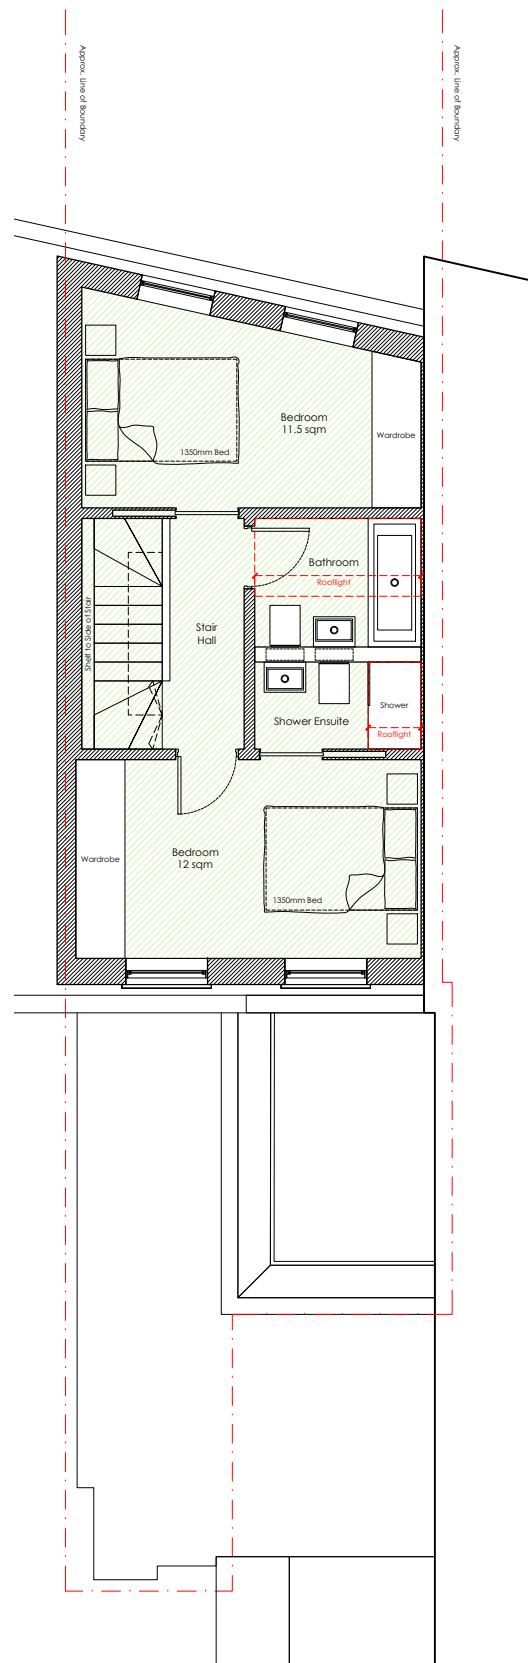

Proposed
Third Floor Plan - New Mansard

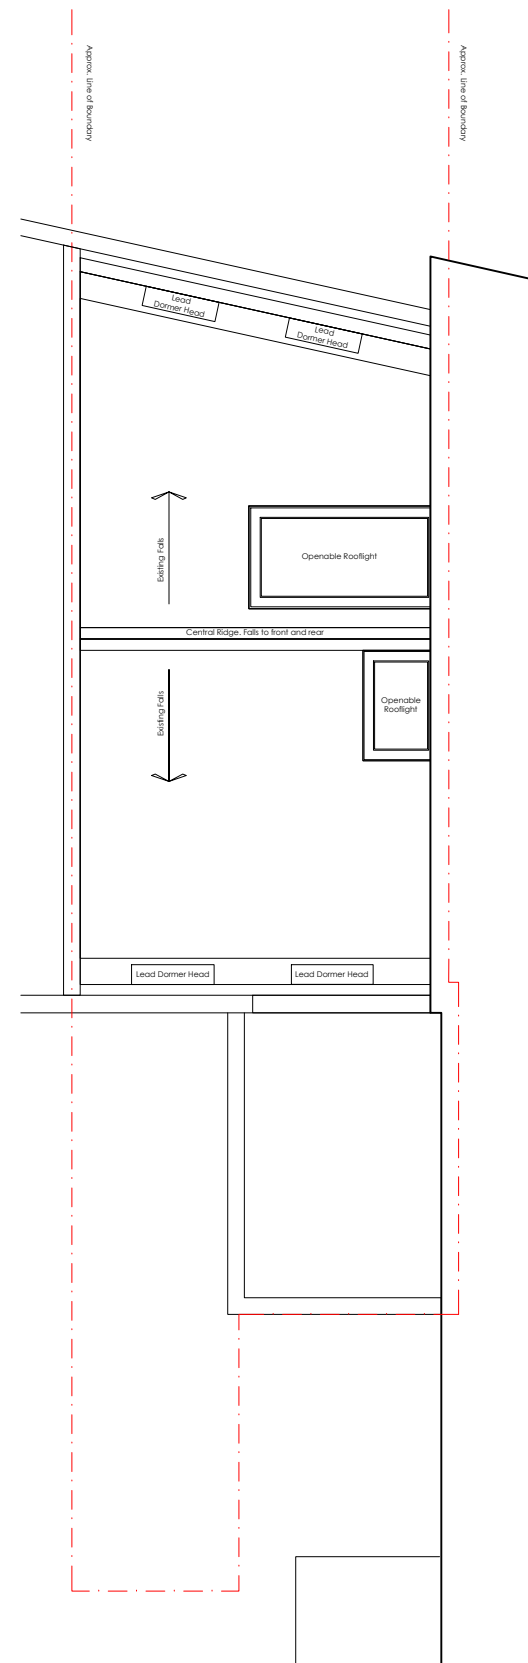

Proposed
Roof Plan

- Apartment 2** . 2 Bed . 4 Person . 79 sqm & 7 sqm terrace
- Apartment 1** . 1 Bed . 1 Person . 39 sqm & 5 sqm terrace
- New walls and floors.
- Existing Building
- Site Boundary

E	2022.03.04	updated to reflect rear elevation updates.	MLR	DA
D	2021.11.26	adjusted following case officer comments	JW	MLR
C	2021.11.18	adjusted following case officer comments	JW	MLR
B	2021.09.09	prepared for submission	JW	MLR
A	2021.08.31	prepared for planning submission	MLR	DA
--	2021.08.31	first issue	MLR	DA

rev. date details drawn by checked by

