



Front Elevation



Rear Elevation

REV	DATE	COMMENT	DRW	CHK
02	04/03/2022	Planning UPDT	DS	HM
01	01/03/2022	Planning	DS	HM
00	24/11/2021	Initial issue	DS	HM



NOTES
All dimensions to be confirmed on site. This drawing is copyright © My-architect

My-architect

Unit 12b, Canonbury Yard
190 New North Road
London, N1 7BJ
T 07912325101 E harry.molyneux@my-architect.io


PROJECT
62 Falkland Road, London, NW5 2XA

DRAWING
Existing Elevations

SCALE
1:100 @ A3


STATUS
Planning

DRAWING No. **297/01/200** REVISION **P02**

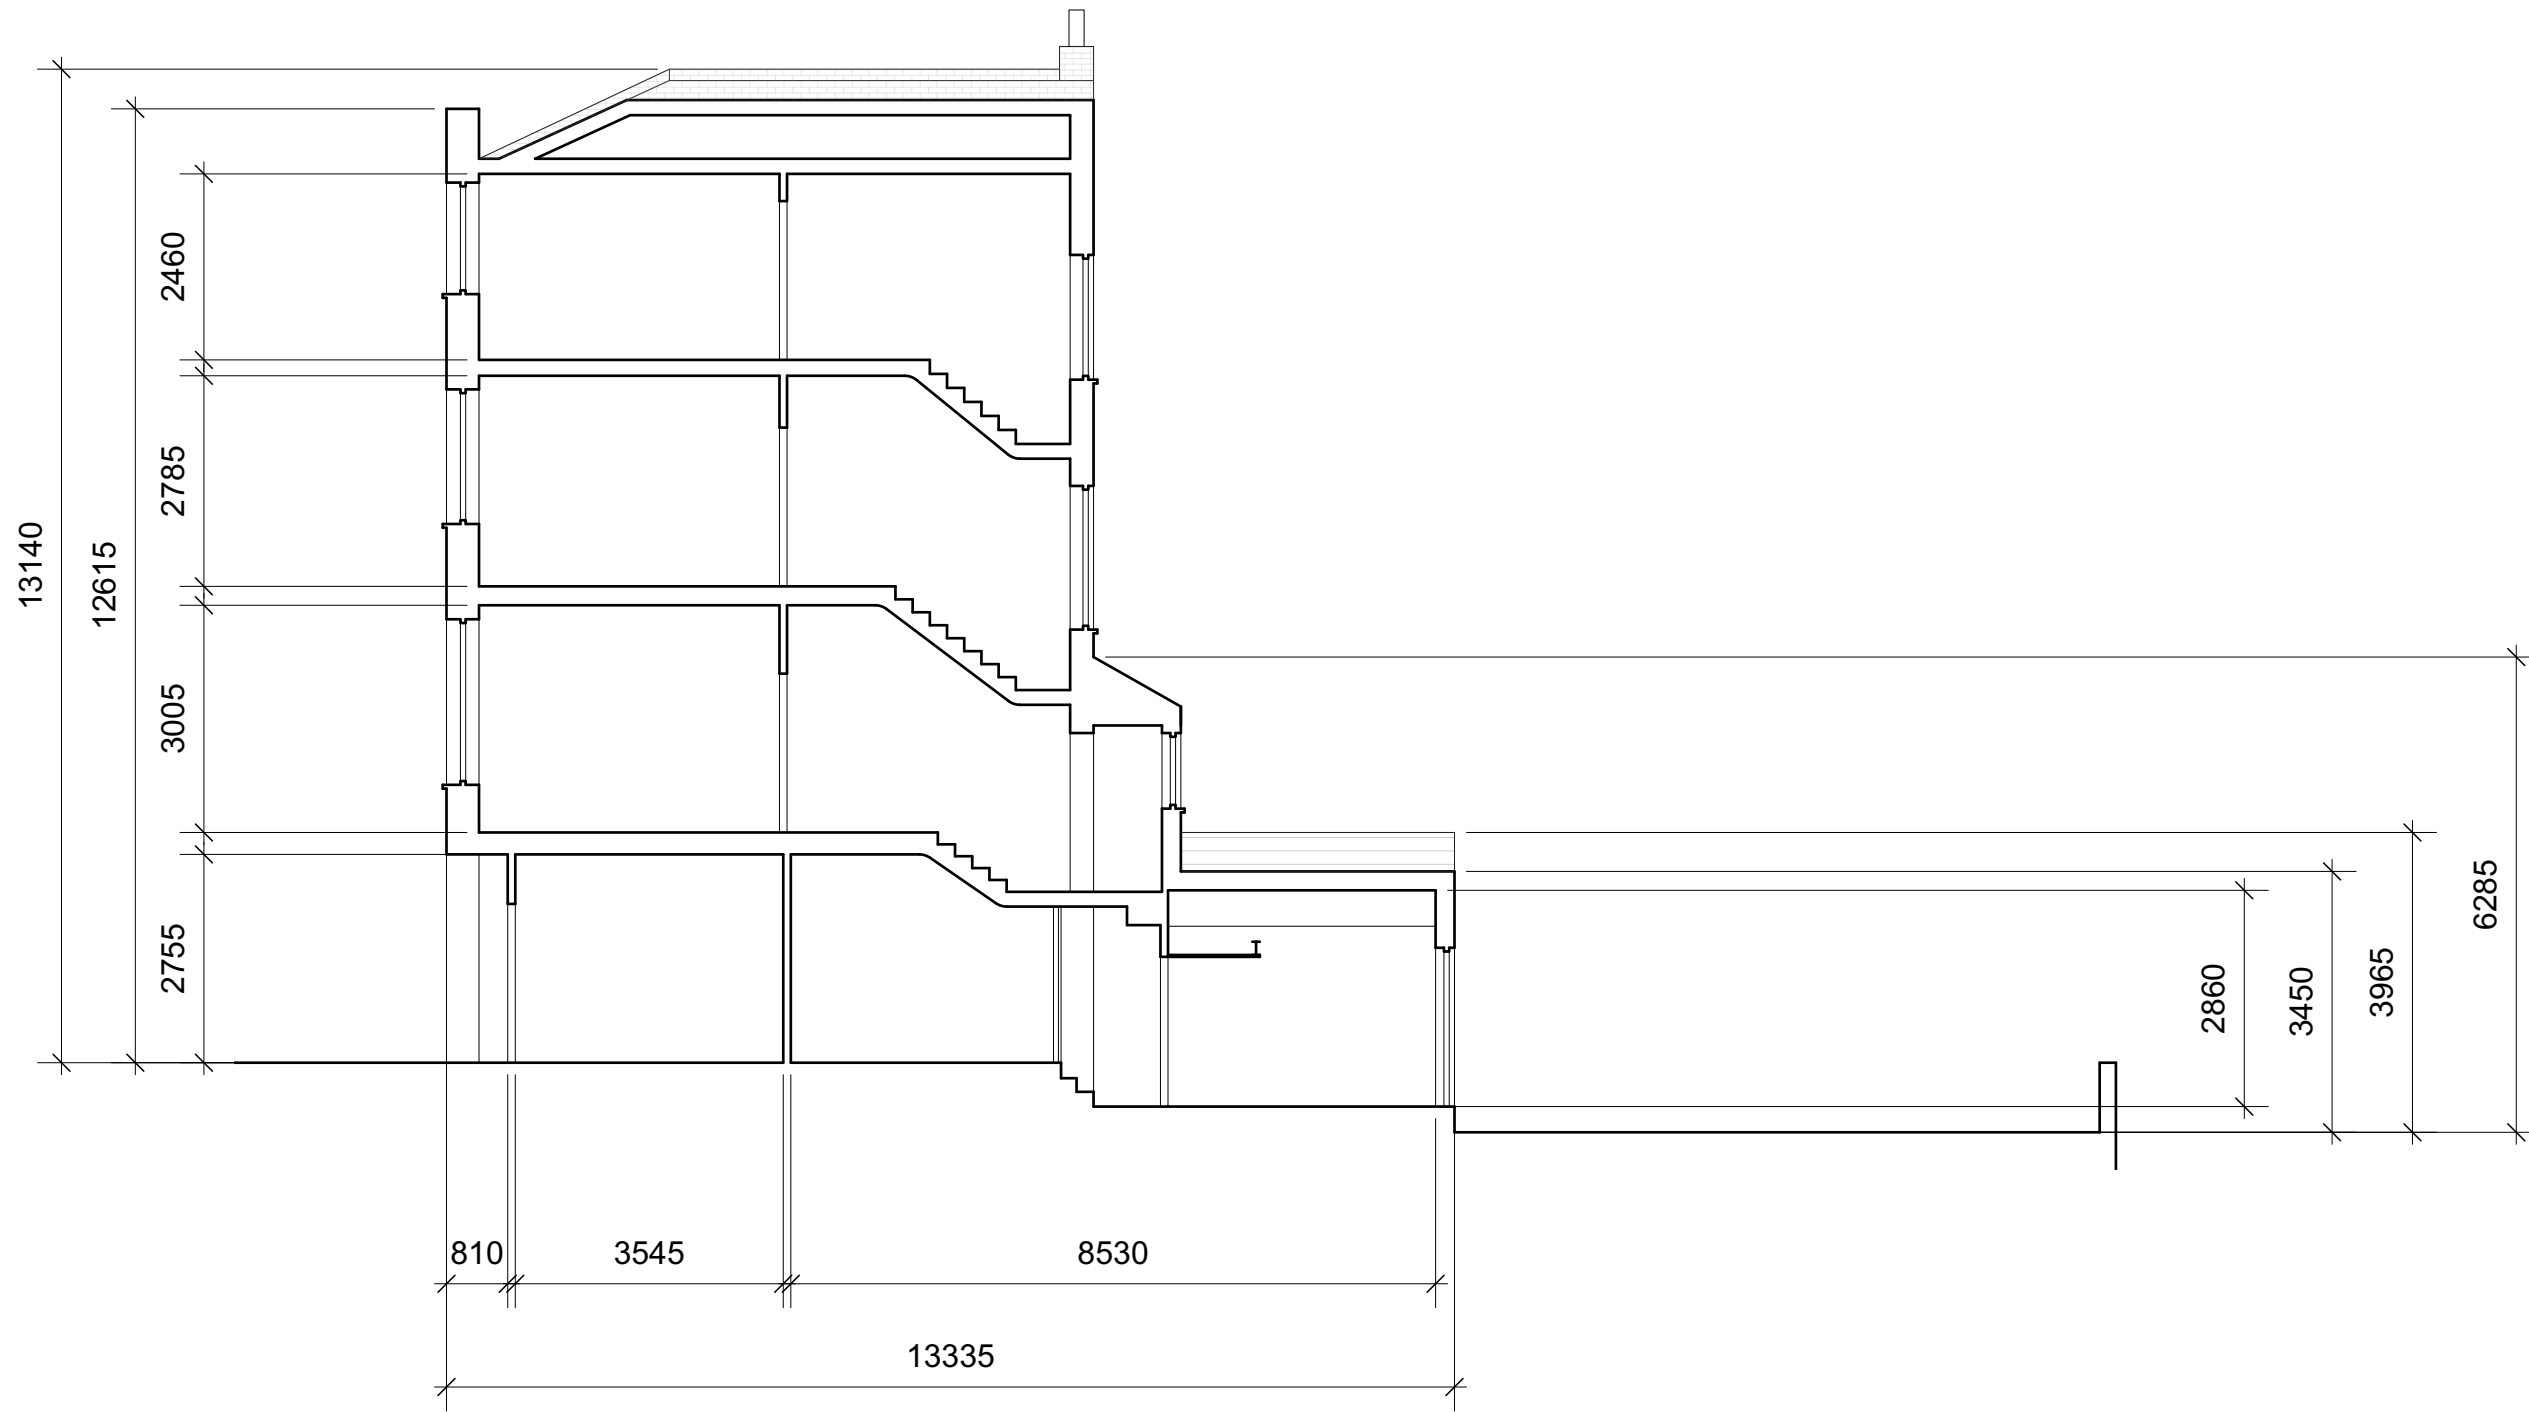

Section

REV	DATE	COMMENT	DRW	CHK
02	04/03/2022	Planning UPDT	DS	HM
01	01/03/2022	Planning	DS	HM
00	24/11/2021	Initial issue	DS	HM

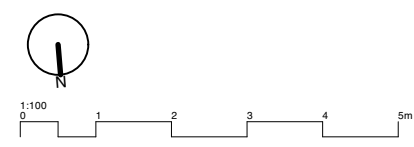

NOTES
All dimensions to be confirmed on site. This drawing is copyright © My-architect

My-architect

Unit 12b, Canonbury Yard
190 New North Road
London, N1 7BJ
T 07912325101 E harry.molyneux@my-architect.io


PROJECT
62 Falkland Road, London, NW5 2XA

DRAWING
Existing Elevations


SCALE
1:100 @ A3

STATUS
Planning

DRAWING No. **297/01/201** REVISION **P02**

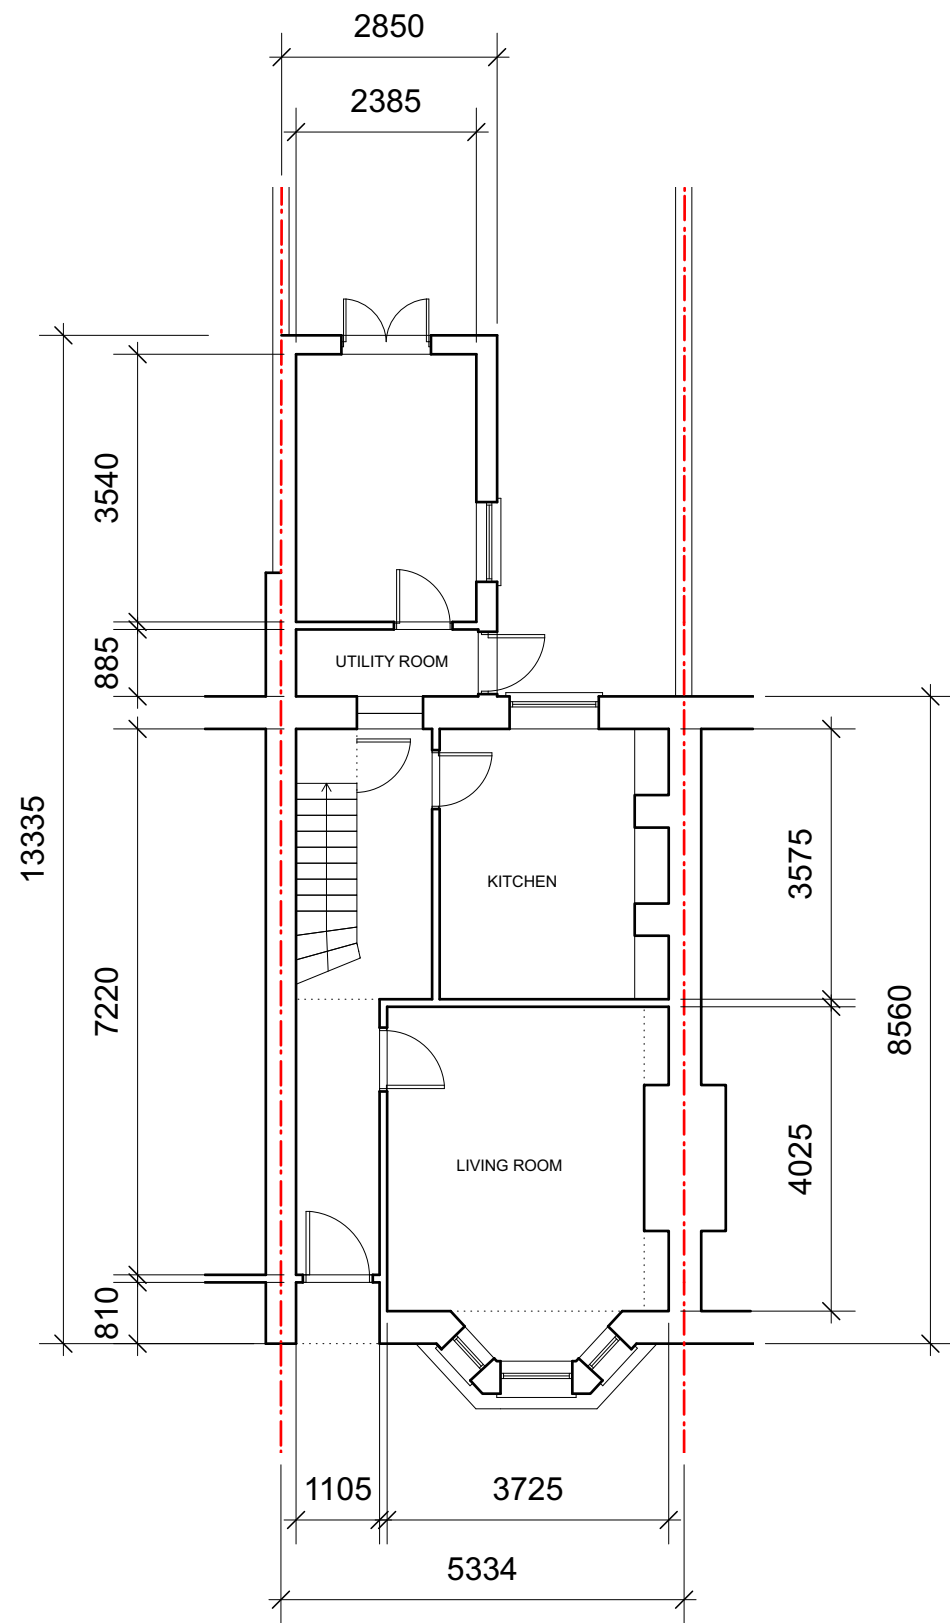


Ground Floor

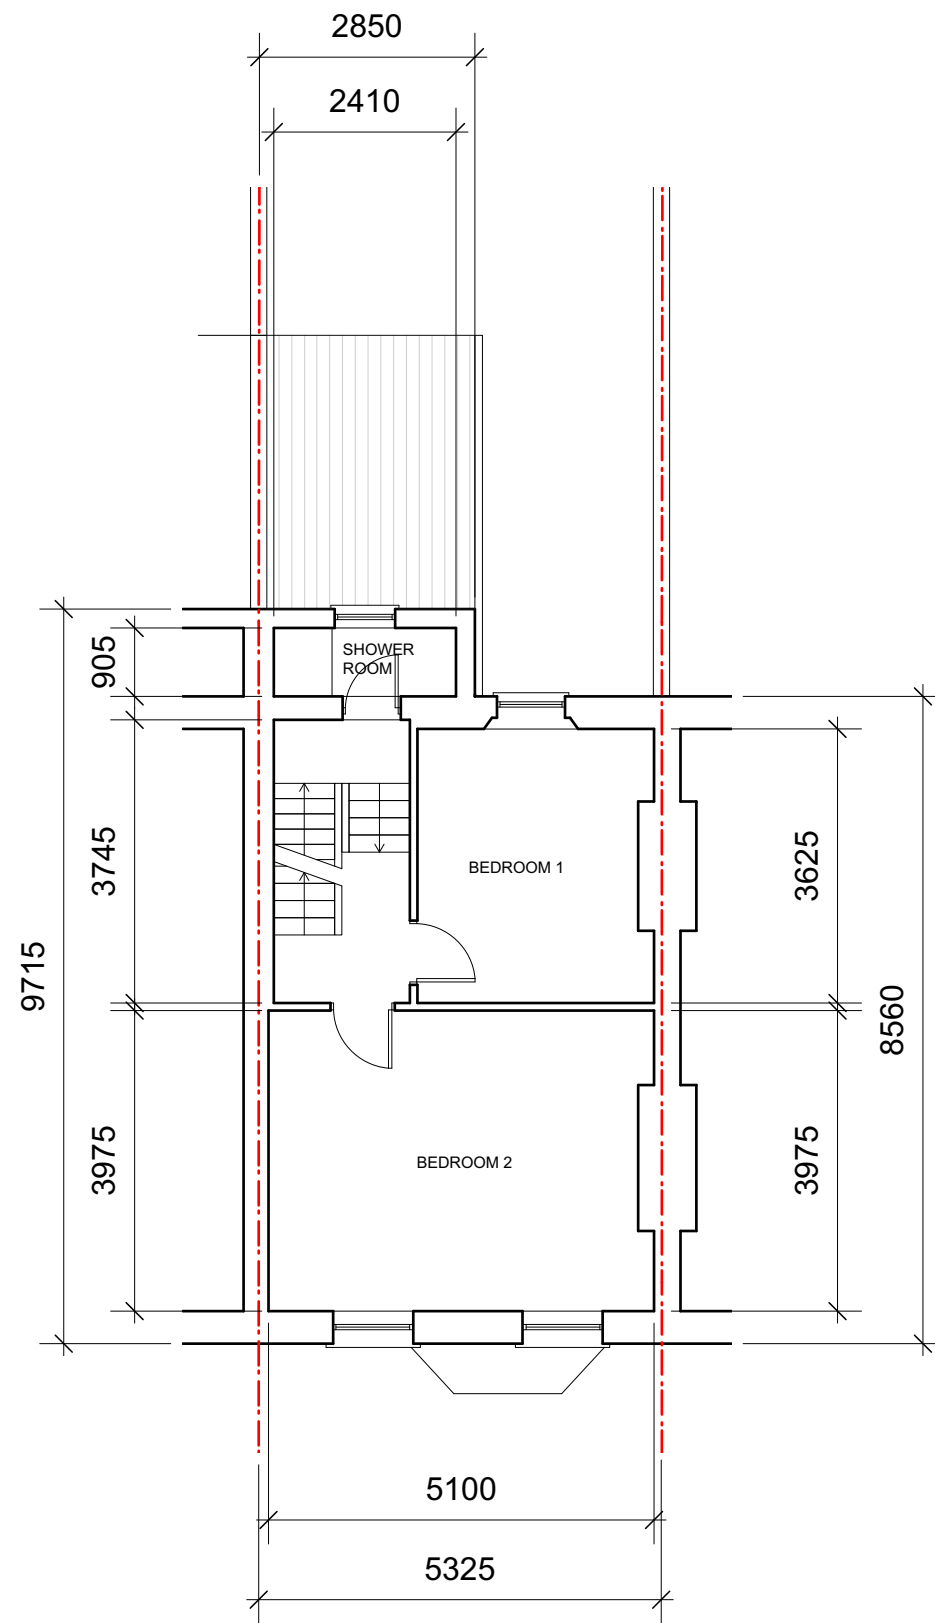

First Floor

REV	DATE	COMMENT	DRW	CHK
02	04/03/2022	Planning UPDT	DS	HM
01	01/03/2022	Planning	DS	HM
00	24/11/2021	Initial issue	DS	HM

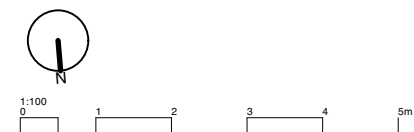

NOTES
All dimensions to be confirmed on site. This drawing is copyright © My-architect

My-architect

Unit 12b, Canonbury Yard
190 New North Road
London, N1 7BJ
T 07912325101 E harry.molyneux@my-architect.io


PROJECT
62 Falkland Road, London, NW5 2XA

DRAWING
Existing Floor Plans


SCALE
1:100 @ A3

STATUS
Planning

DRAWING No. **297/01/400** REVISION **P02**

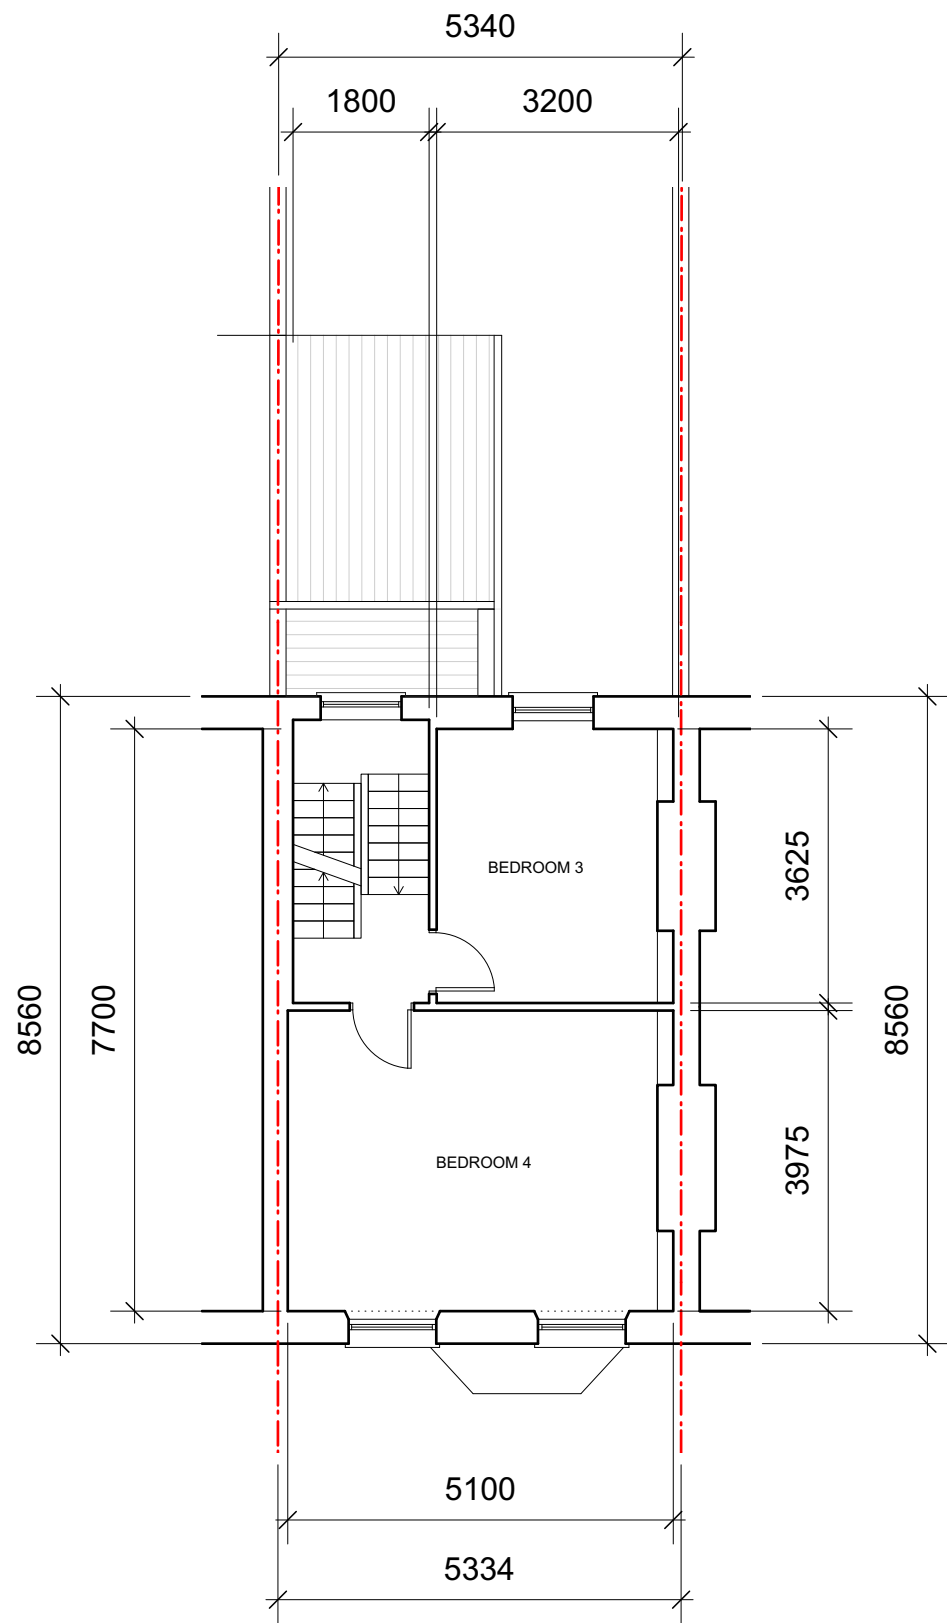


Second Floor

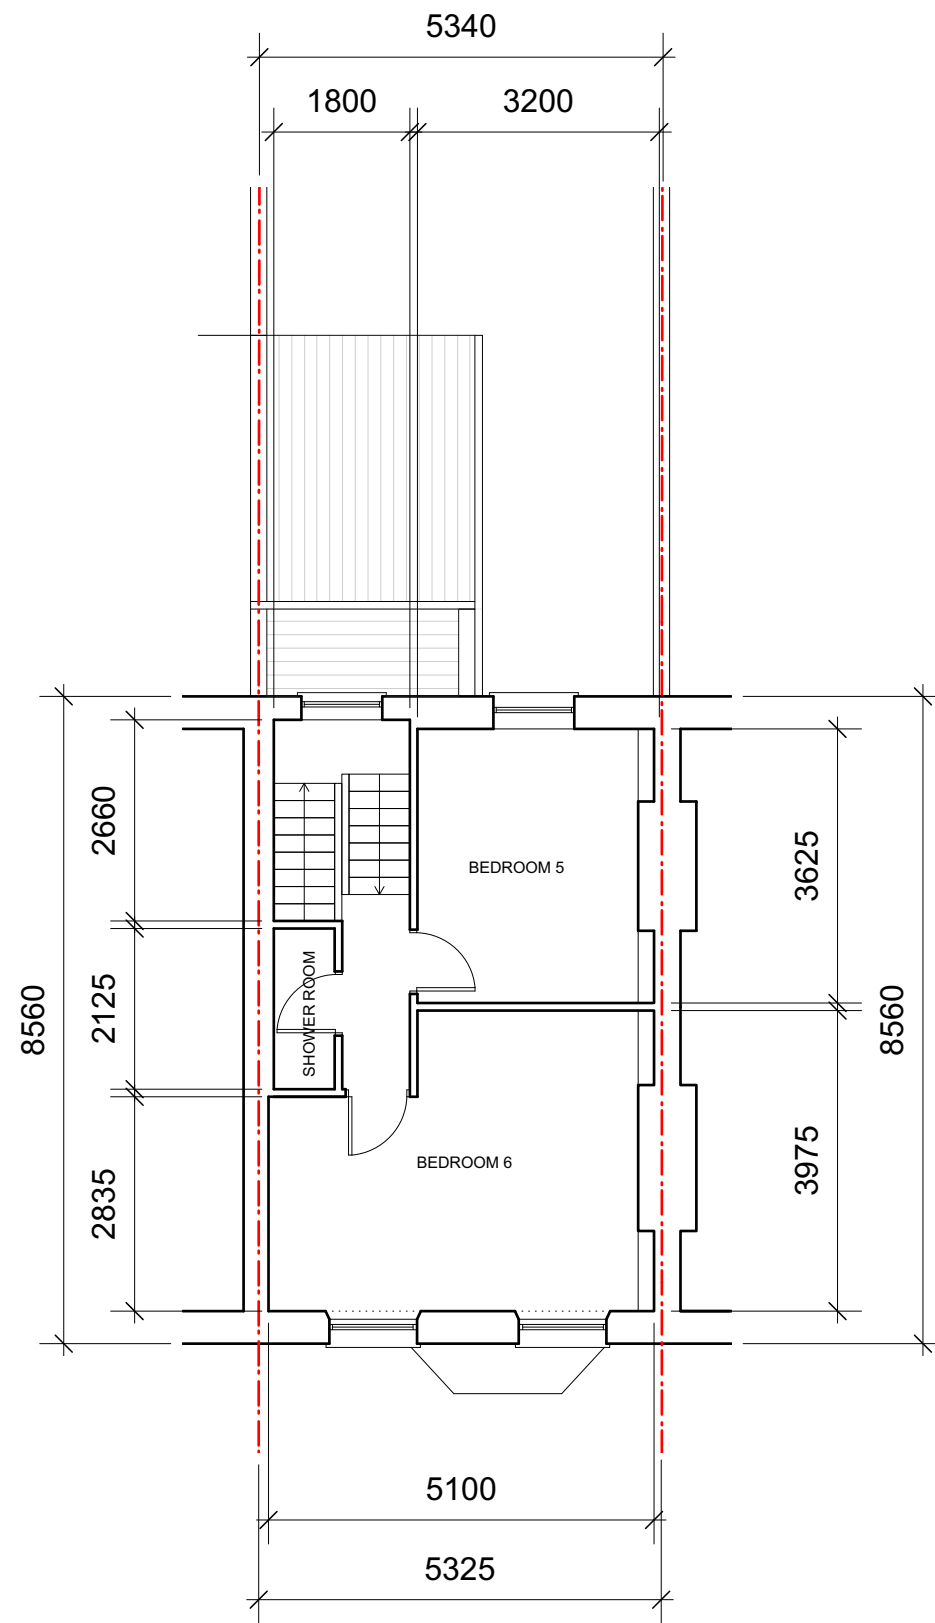

Third Floor

REV	DATE	COMMENT	DRW	CHK
02	04/03/2022	Planning UPDT	DS	HM
01	01/03/2022	Planning	DS	HM
00	24/11/2021	Initial issue	DS	HM

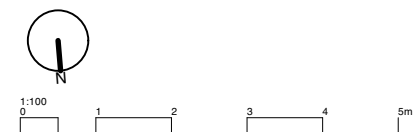

NOTES
All dimensions to be confirmed on site. This drawing is copyright © My-architect

My-architect

Unit 12b, Canonbury Yard
190 New North Road
London, N1 7BJ
T 07912325101 E harry.molyneux@my-architect.io


PROJECT
62 Falkland Road, London, NW5 2XA

DRAWING
Existing Floor Plans

SCALE
1:100 @ A3

STATUS
Planning

DRAWING No. **297/01/401** REVISION **P02**

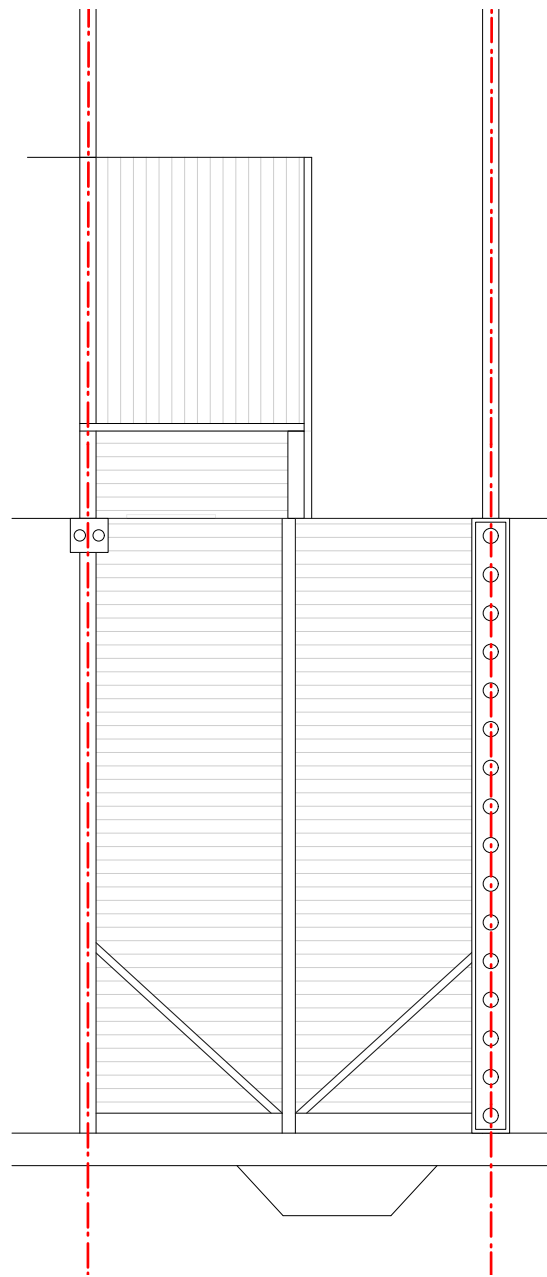

Roof

REV	DATE	COMMENT	DRW	CHK
02	04/03/2022	Planning UPDT	DS	HM
01	01/03/2022	Planning	DS	HM
00	24/11/2021	Initial issue	DS	HM



NOTES
 All dimensions to be confirmed on site. This drawing is copyright © My-architect

My-architect

Unit 12b, Canonbury Yard
 190 New North Road
 London, N1 7BJ
 T 07912325101 E harry.molyneux@my-architect.io

PROJECT
 62 Falkland Road, London, NW5 2XA

DRAWING
 Existing Floor Plans


SCALE
 1:100 @ A3

STATUS
 Planning

DRAWING No. **297/01/402** REVISION **P02**



Front Elevation

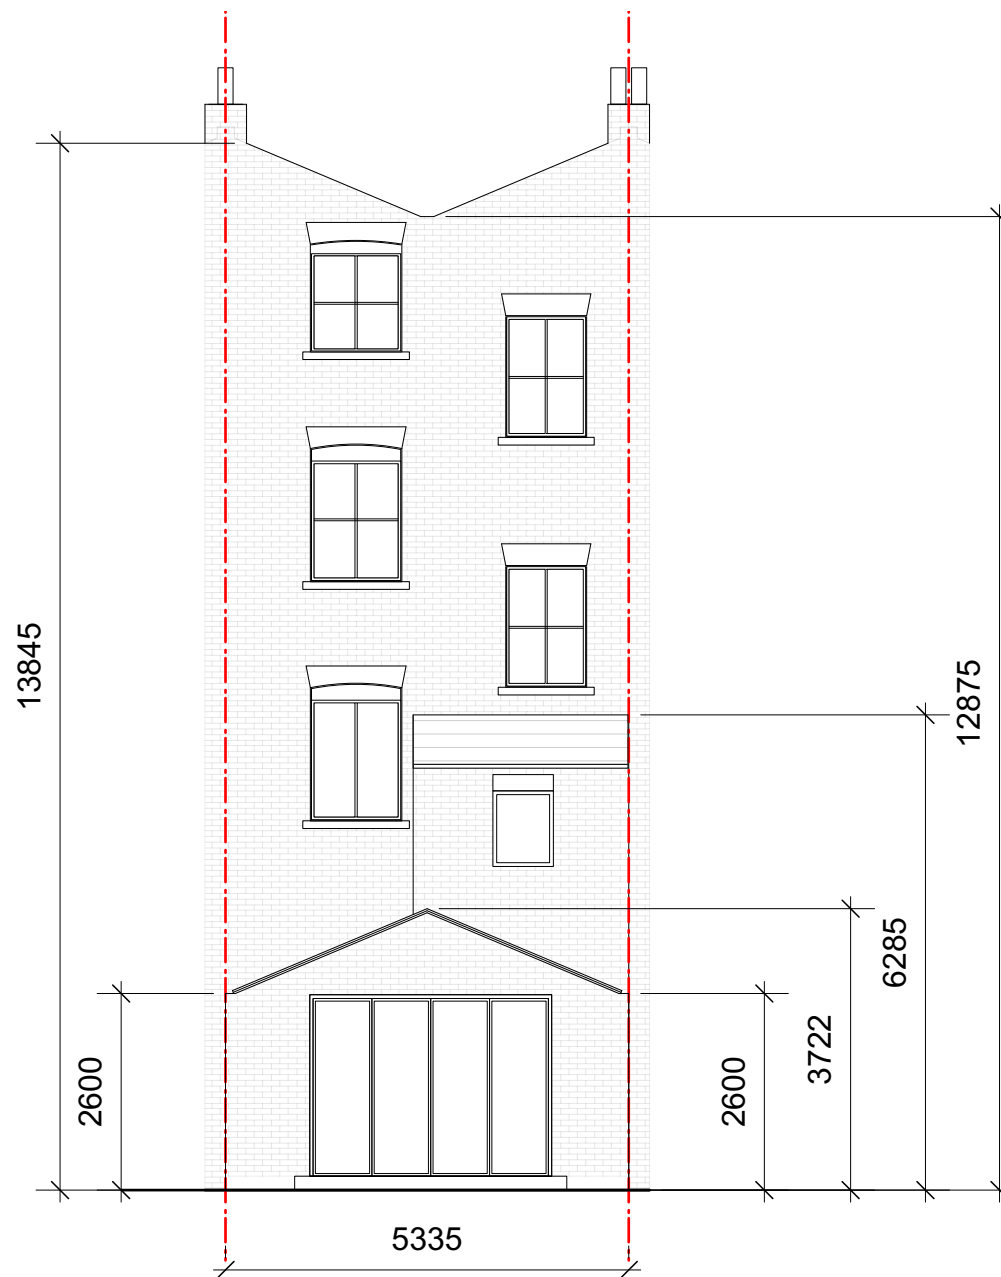

Rear Elevation

REV	DATE	COMMENT	DRW	CHK
02	04/03/2022	Planning UPDT	DS	HM
01	01/03/2022	Planning	DS	HM
00	24/11/2021	Initial issue	DS	HM



NOTES
All dimensions to be confirmed on site. This drawing is copyright © My-architect

My-architect

Unit 12b, Canonbury Yard
190 New North Road
London, N1 7BJ
T 07912325101 E harry.molyneux@my-architect.io


PROJECT
62 Falkland Road, London, NW5 2XA

DRAWING
Proposed Elevations


SCALE
1:100 @ A3

STATUS
Planning

DRAWING No. **297/03/200** REVISION **P02**

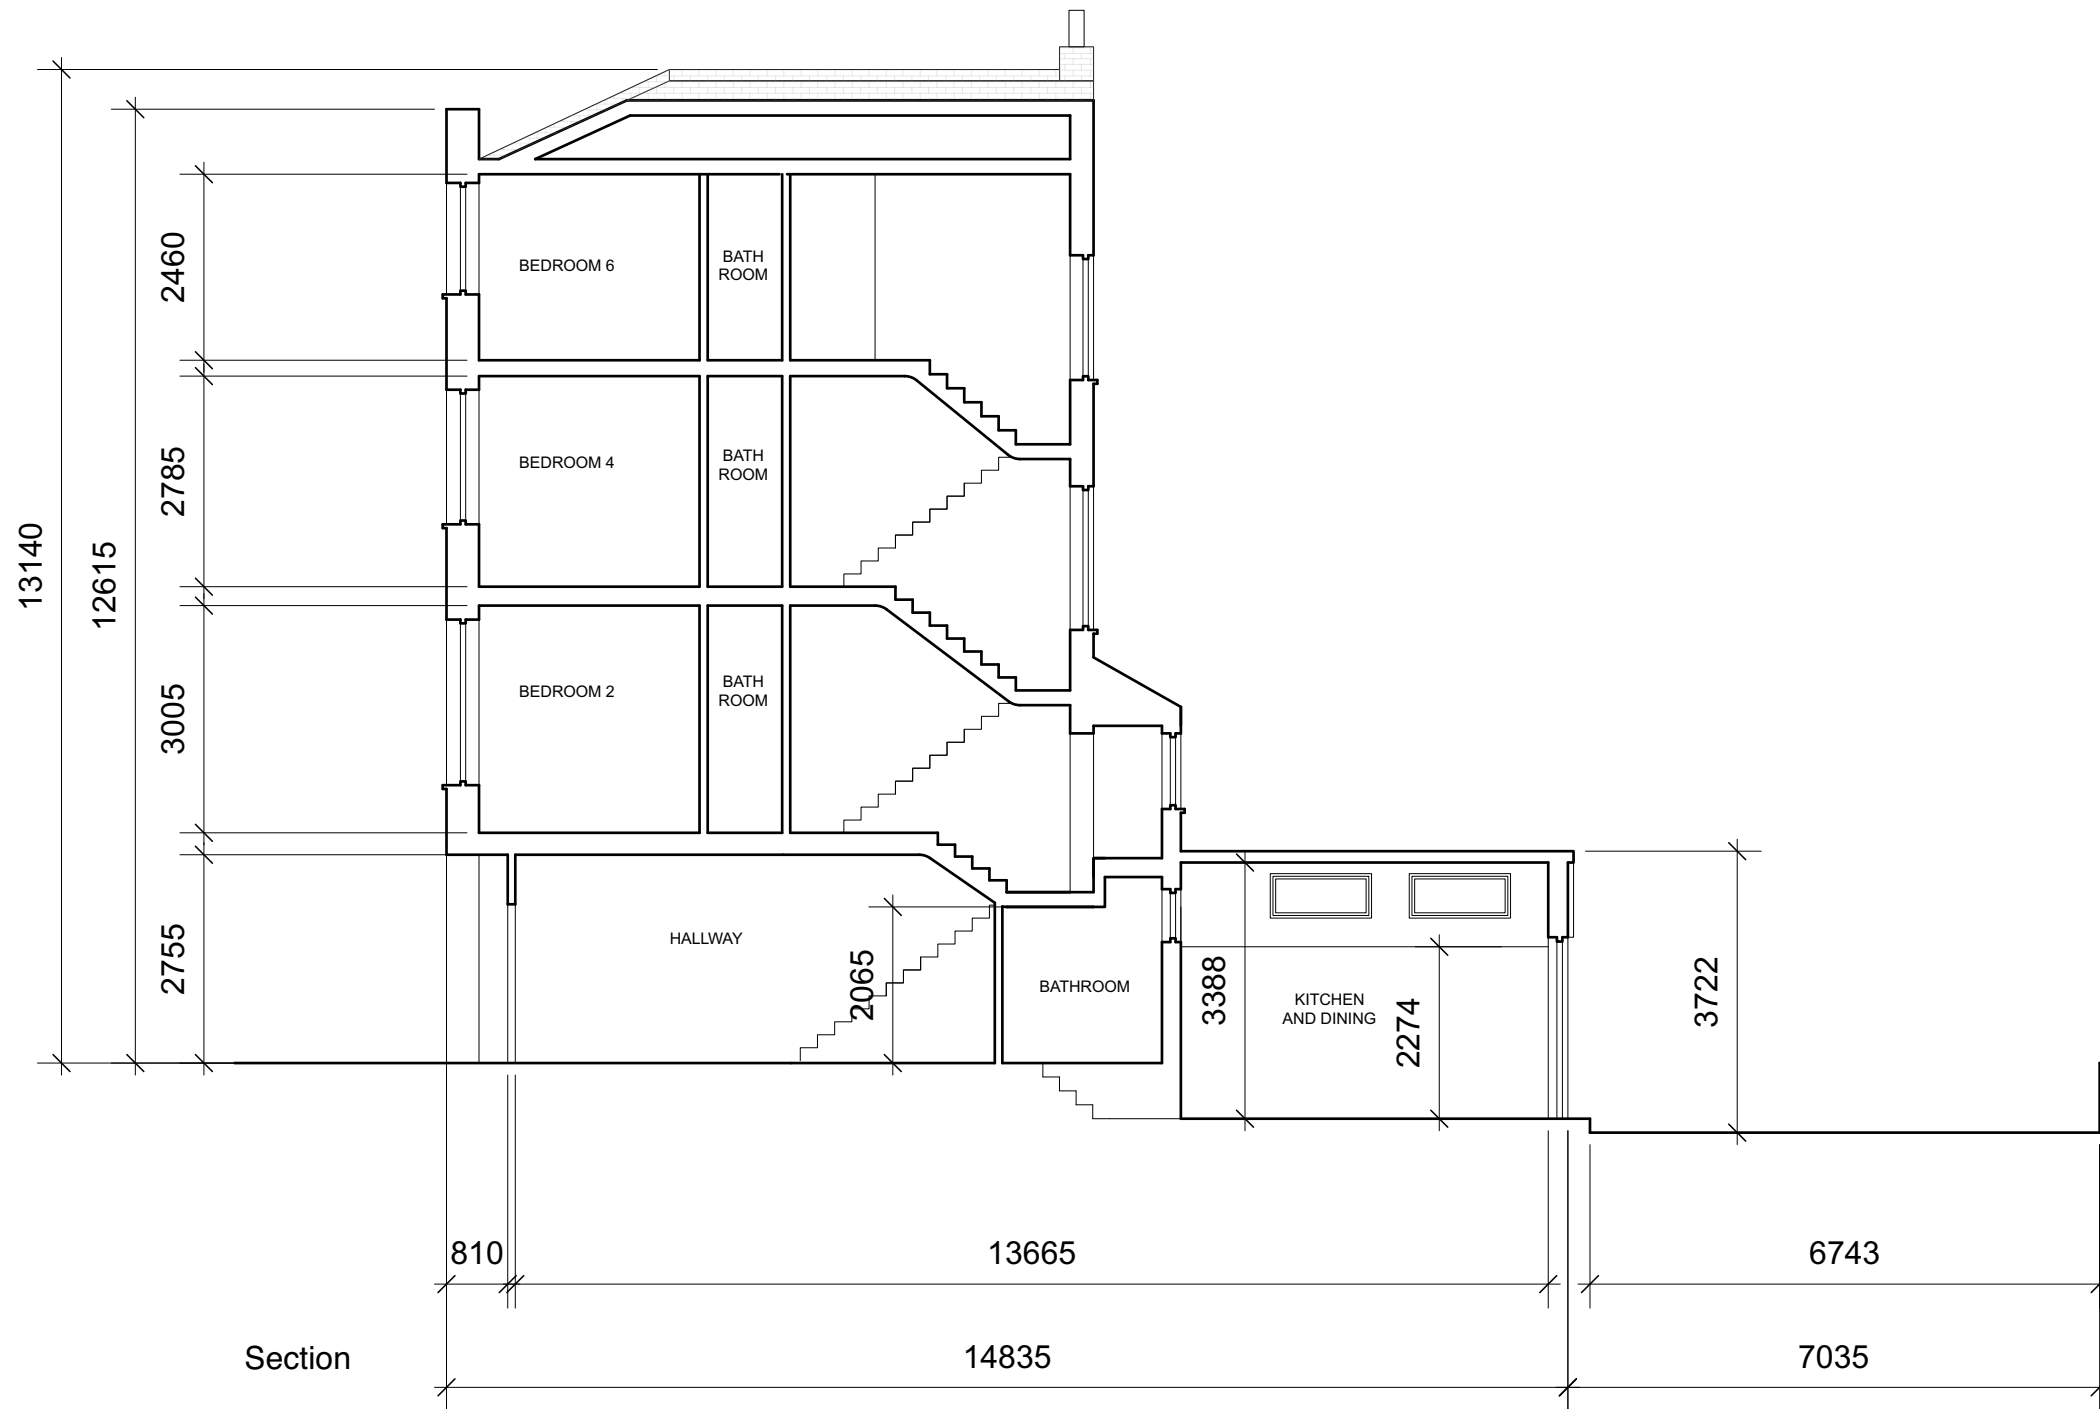

REV	DATE	COMMENT	DRW	CHK
02	04/03/2022	Planning UPDT	DS	HM
01	01/03/2022	Planning	DS	HM
00	24/11/2021	Initial issue	DS	HM

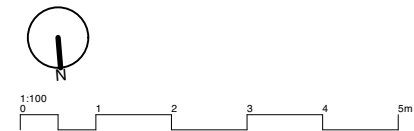

NOTES
All dimensions to be confirmed on site. This drawing is copyright © My-architect

My-architect

Unit 12b, Canonbury Yard
190 New North Road
London, N1 7BJ
T 07912325101 E harry.molyneux@my-architect.io


PROJECT
62 Falkland Road, London, NW5 2XA


DRAWING
Proposed Elevations

SCALE
1:100 @ A3


STATUS
Planning

DRAWING No. **297/03/201** REVISION **P02**

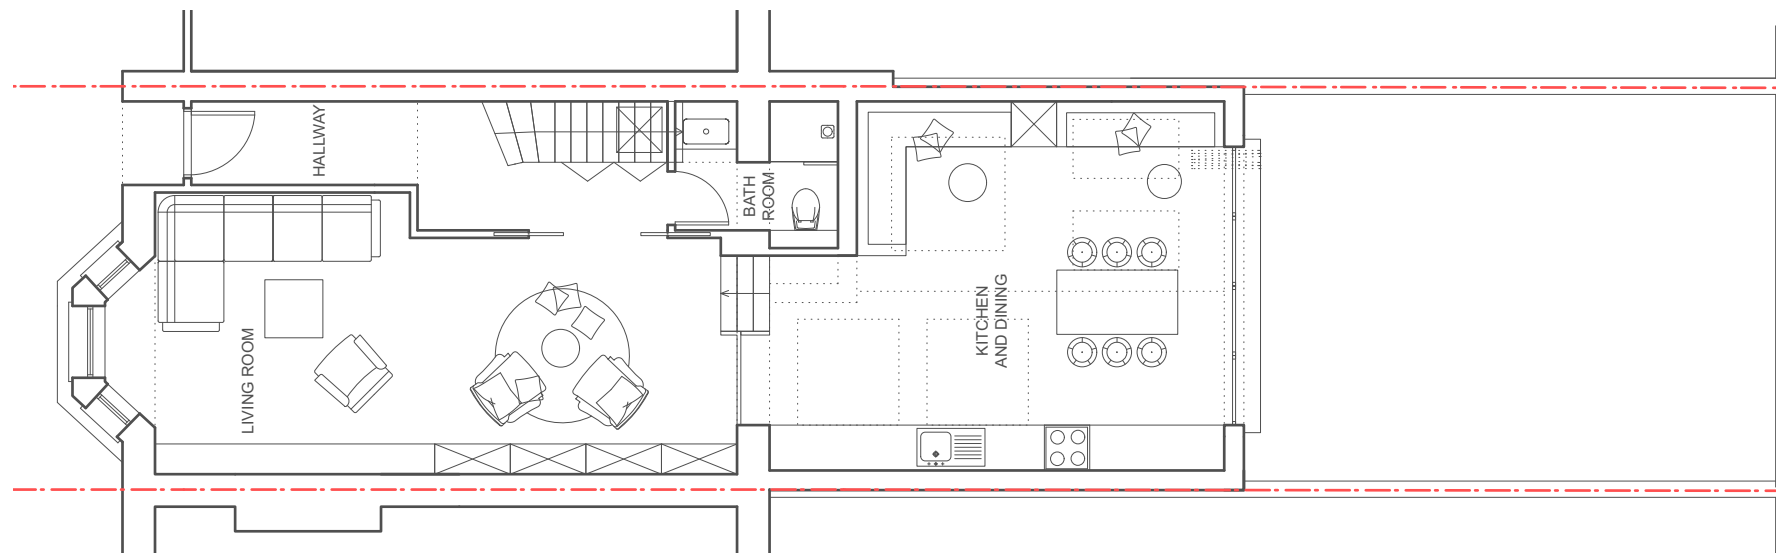

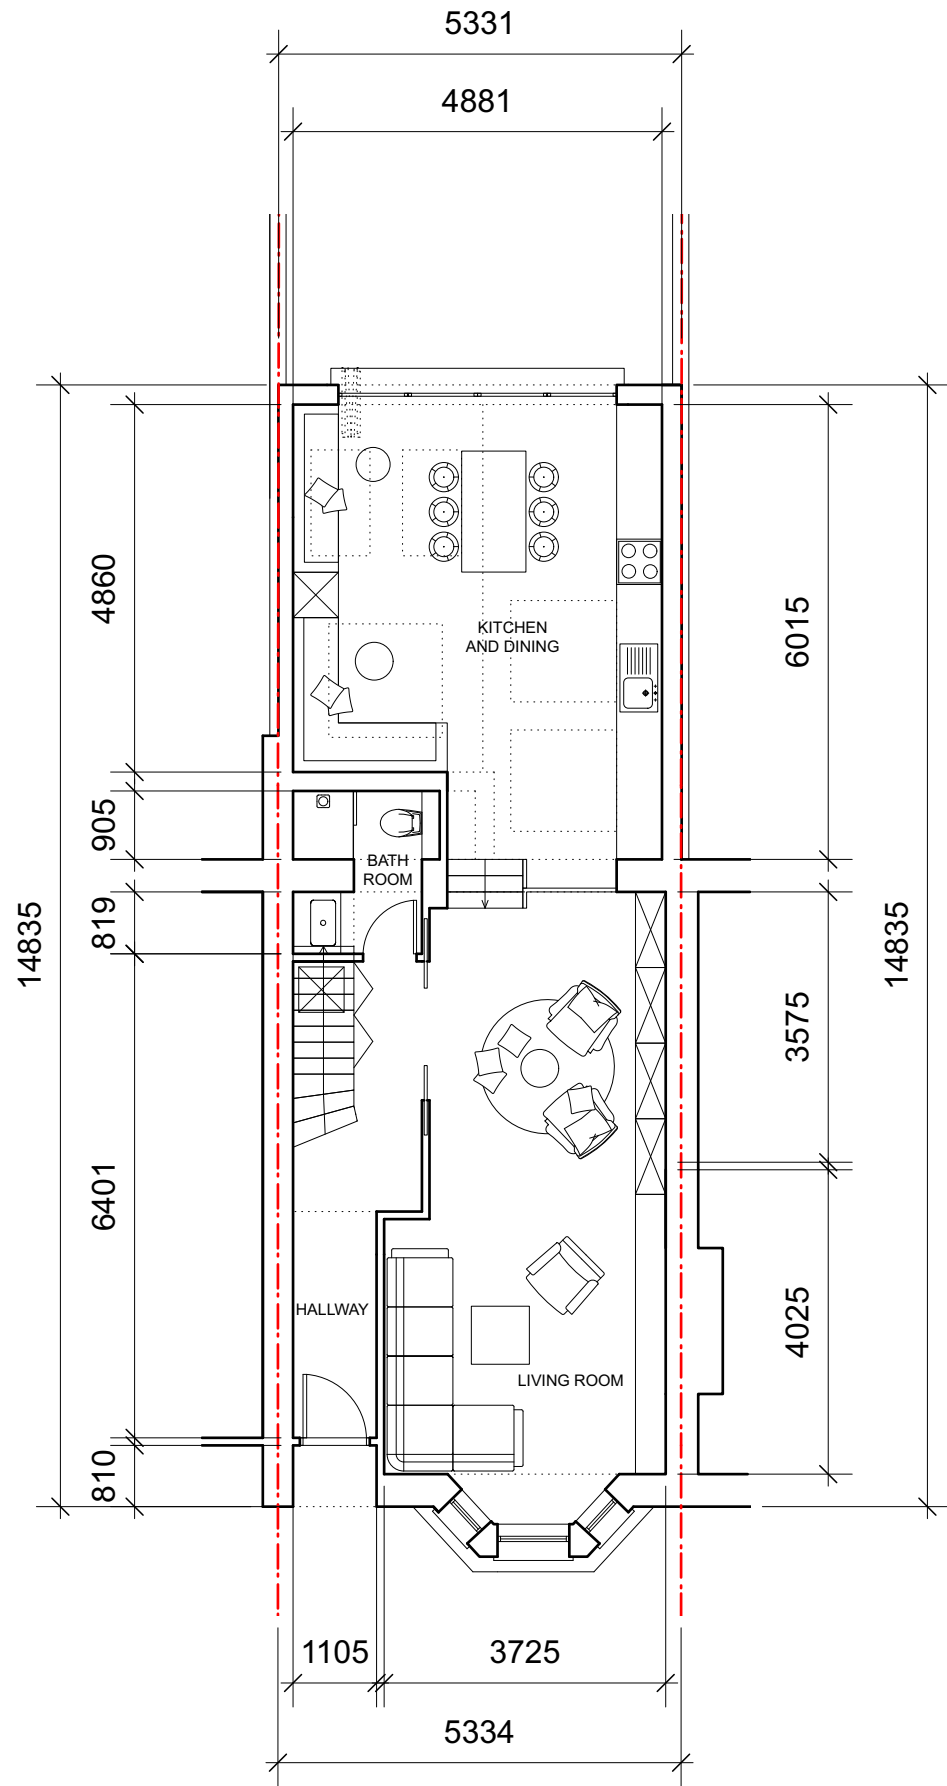

Ground Floor

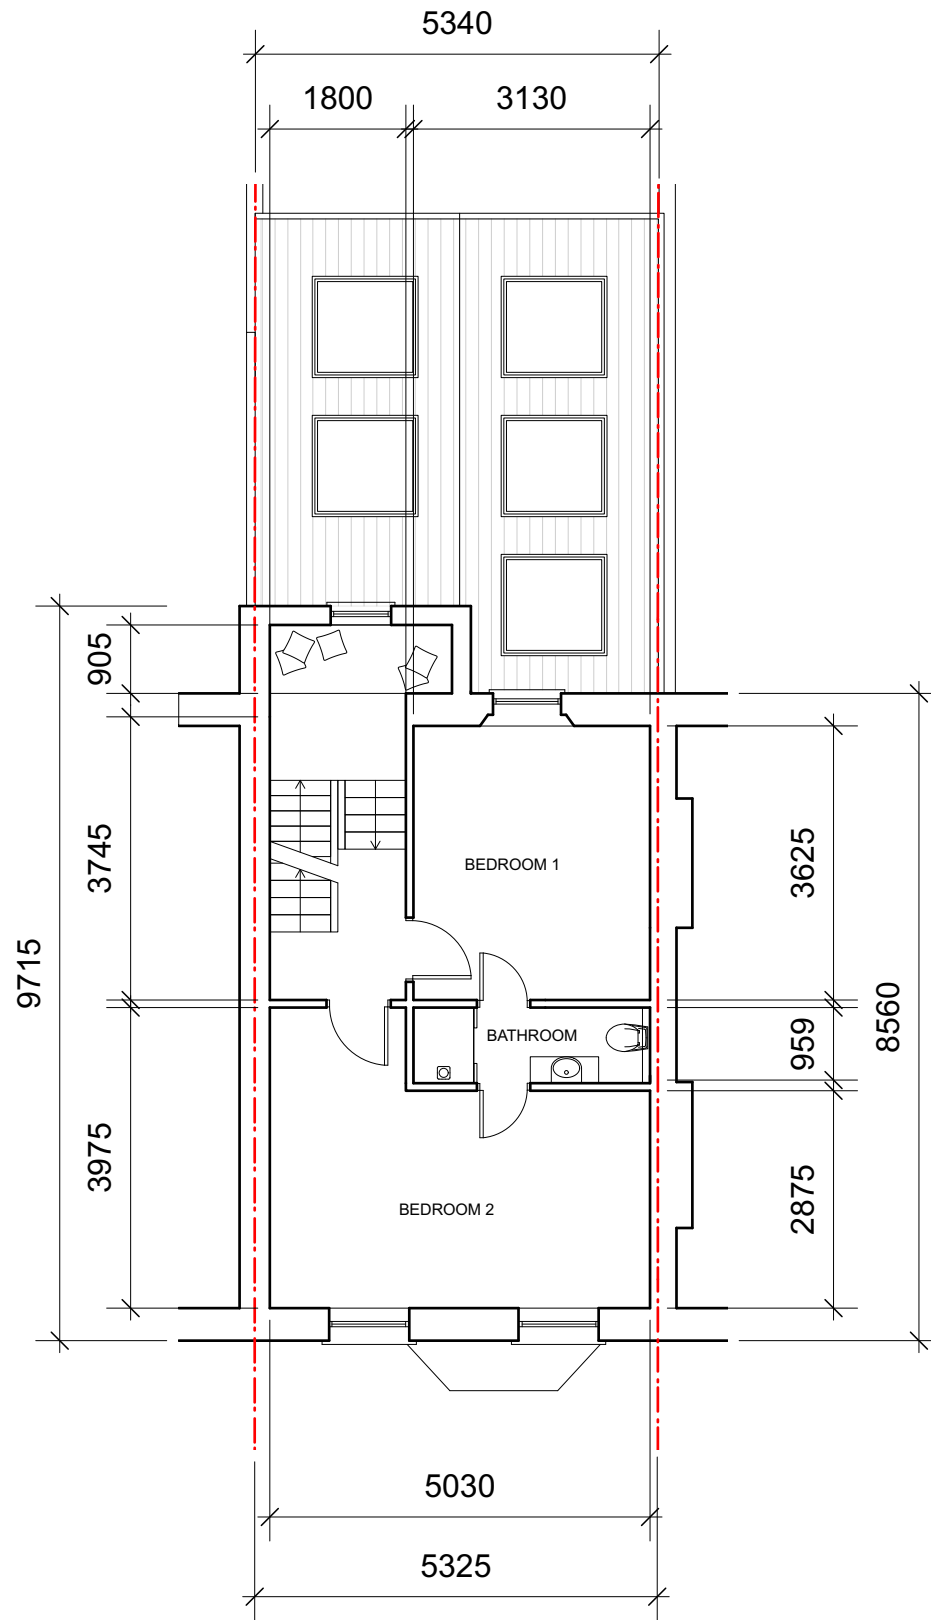

First Floor

REV	DATE	COMMENT	DRW	CHK
02	04/03/2022	Planning UPDT	DS	HM
01	01/03/2022	Planning	DS	HM
00	24/11/2021	Initial issue	DS	HM



NOTES
All dimensions to be confirmed on site. This drawing is copyright © My-architect

My-architect

Unit 12b, Canonbury Yard
190 New North Road
London, N1 7BJ
T 07912325101 E harry.molyneux@my-architect.io


PROJECT
62 Falkland Road, London, NW5 2XA

DRAWING
Proposed Floor Plans


SCALE
1:100 @ A3

STATUS
Planning

DRAWING No. **297/03/400** REVISION **P02**

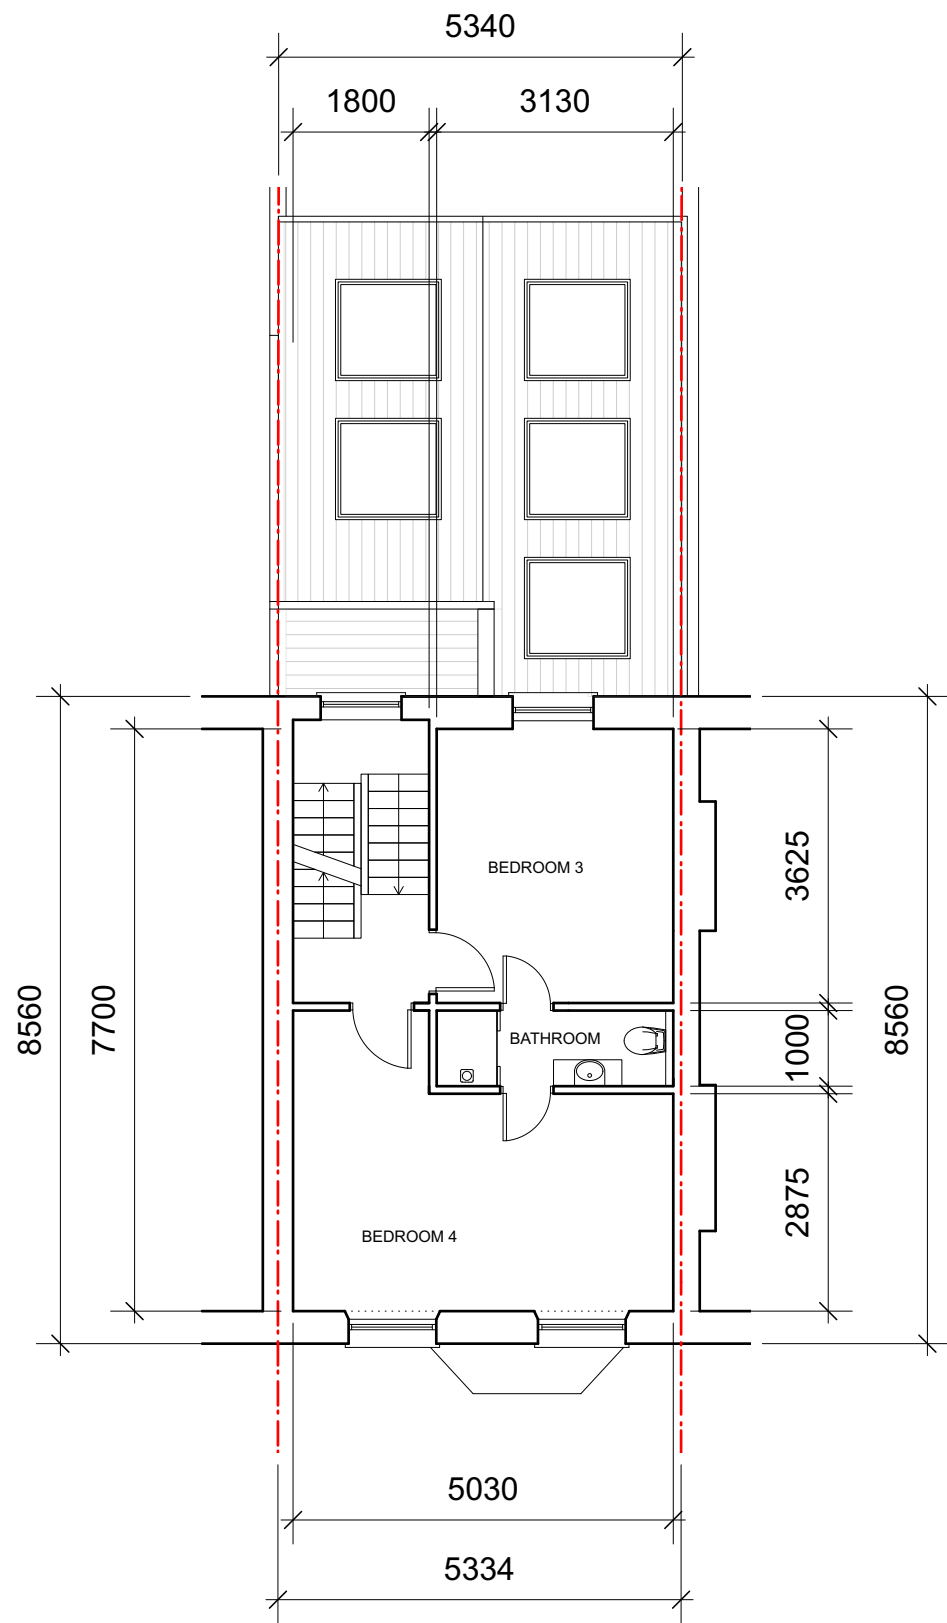


Second Floor

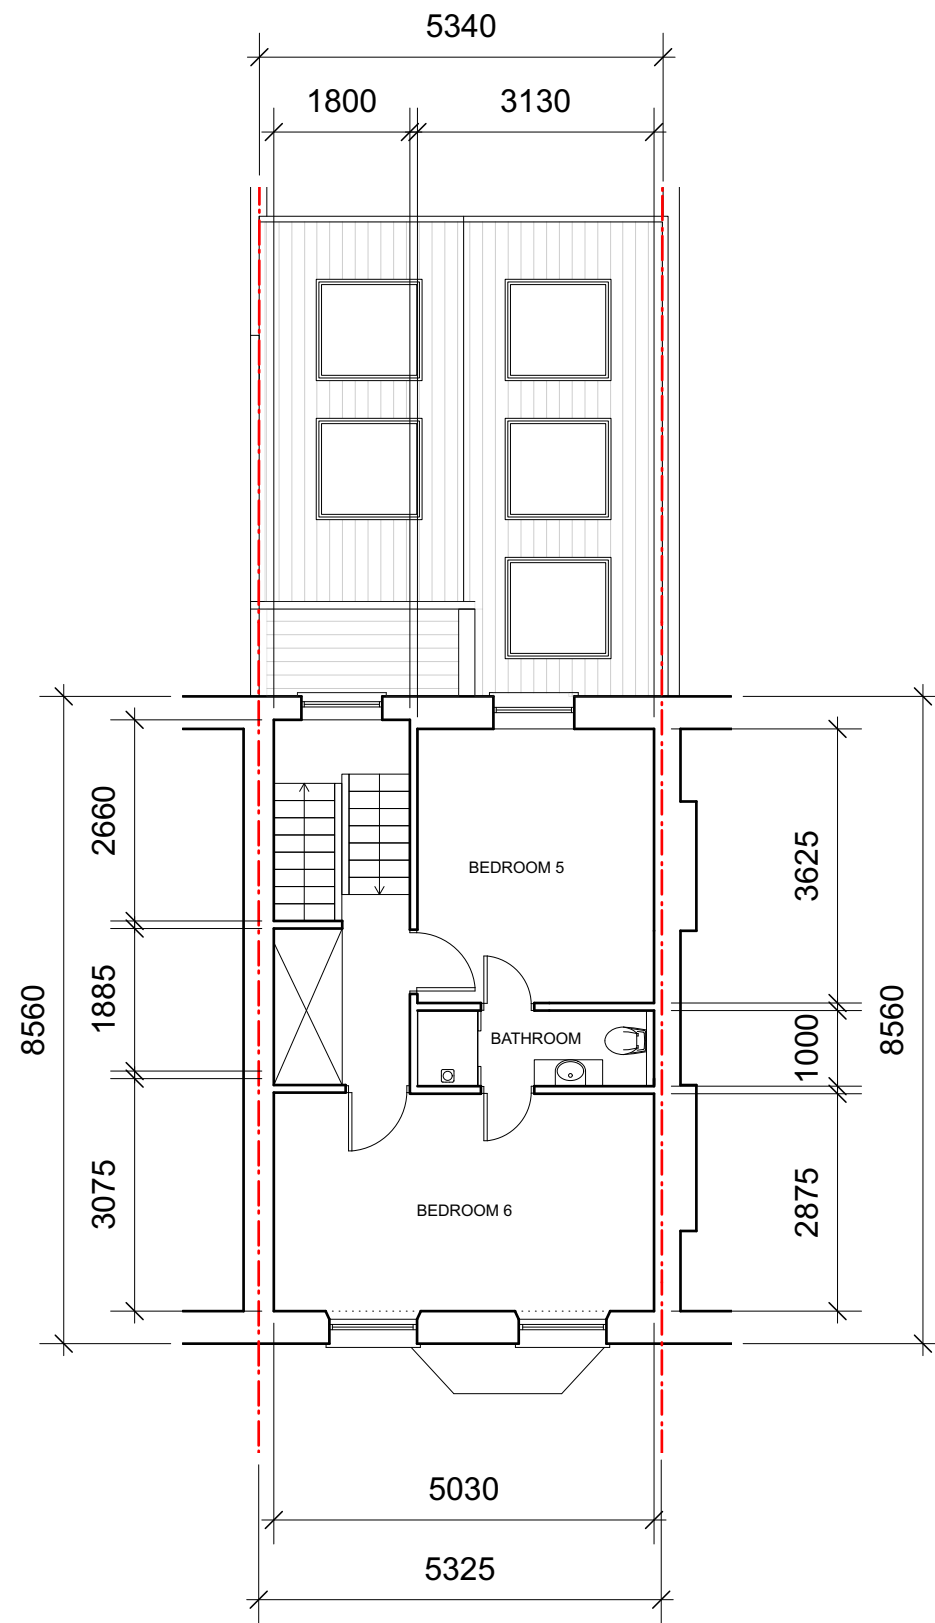

Third Floor

REV	DATE	COMMENT	DRW	CHK
02	04/03/2022	Planning UPDT	DS	HM
01	01/03/2022	Planning	DS	HM
00	24/11/2021	Initial issue	DS	HM

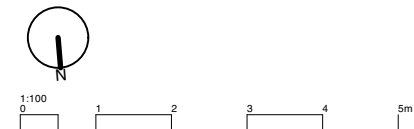

NOTES
All dimensions to be confirmed on site. This drawing is copyright © My-architect

My-architect

Unit 12b, Canonbury Yard
190 New North Road
London, N1 7BJ
T 07912325101 E harry.molyneux@my-architect.io


PROJECT
62 Falkland Road, London, NW5 2XA

DRAWING
Proposed Floor Plans

SCALE
1:100 @ A3

STATUS
Planning

DRAWING No. **297/03/401** REVISION **P02**

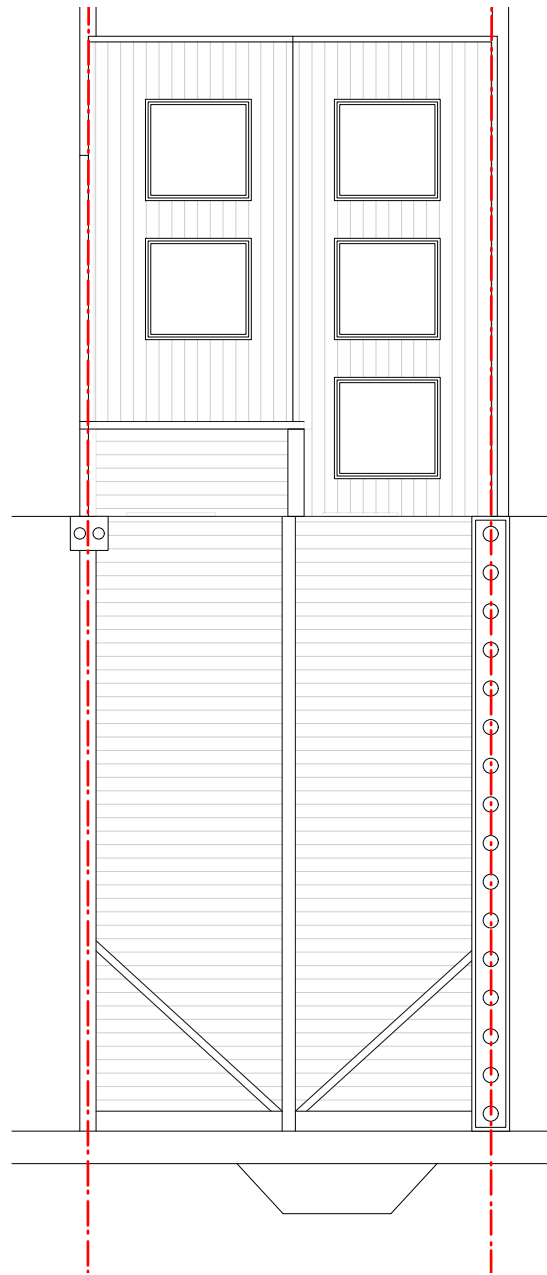

Roof

REV	DATE	COMMENT	DRW	CHK
02	04/03/2022	Planning UPDT	DS	HM
01	01/03/2022	Planning	DS	HM
00	24/11/2021	Initial issue	DS	HM



NOTES
 All dimensions to be confirmed on site. This drawing is copyright © My-architect

My-architect

Unit 12b, Canonbury Yard
 190 New North Road
 London, N1 7BJ
 T 07912325101 E harry.molyneux@my-architect.io

PROJECT
 62 Falkland Road, London, NW5 2XA

DRAWING
 Proposed Floor Plans


SCALE
 1:100 @ A3

STATUS
 Planning



DRAWING No. **297/03/402** REVISION **P02**




Existing Block Plan

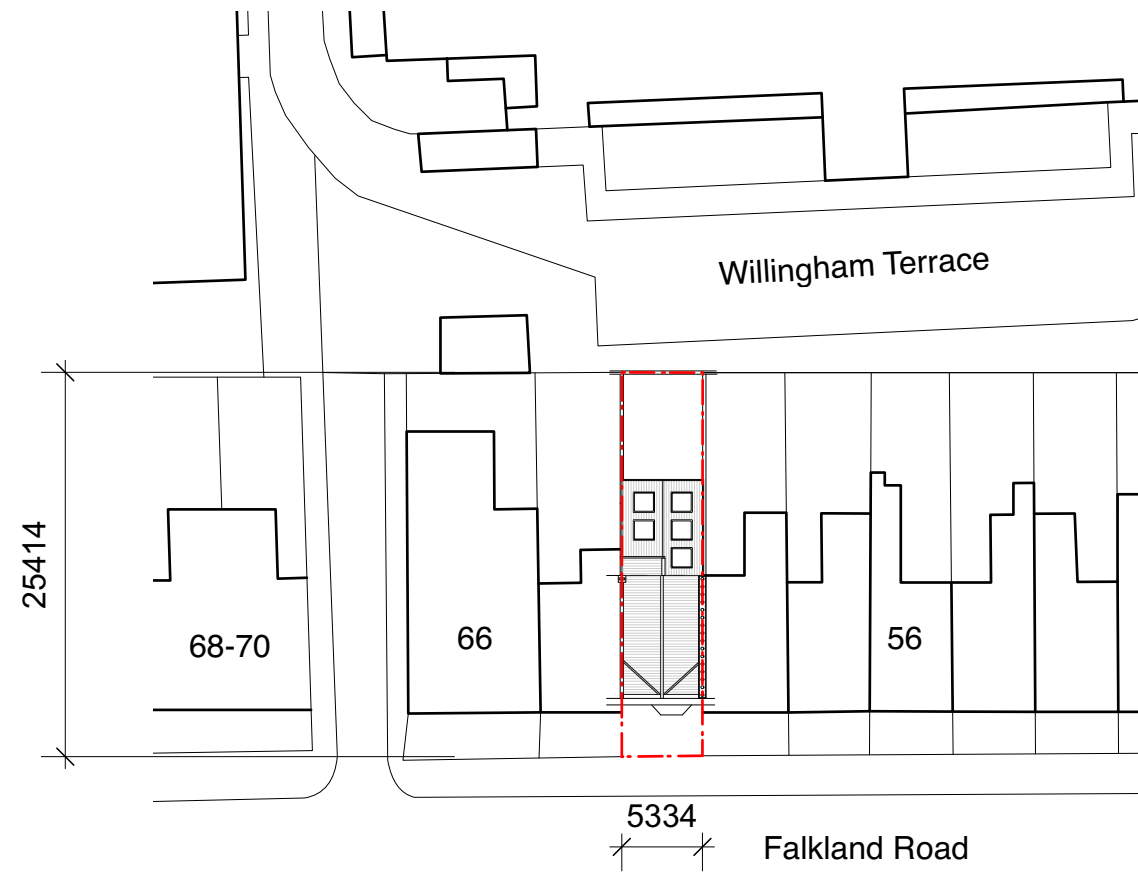

Proposed Block Plan

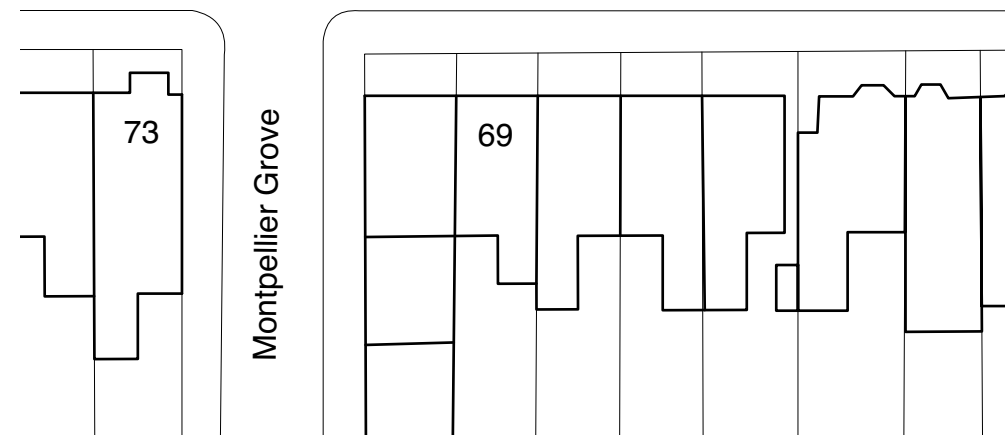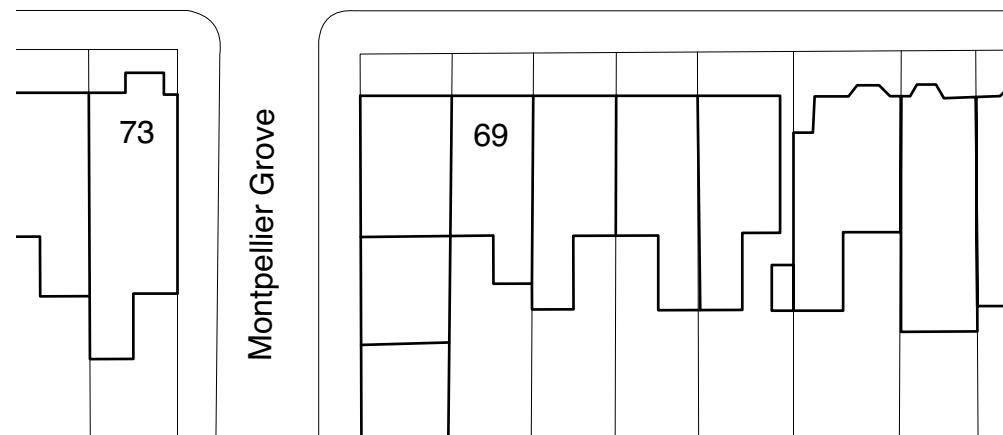

02	04/03/2022	Planning UPDT	DS	HM
01	01/03/2022	Planning	DS	HM
00	24/11/2021	Initial issue	DS	HM
REV	DATE	COMMENT	DRW	CHK

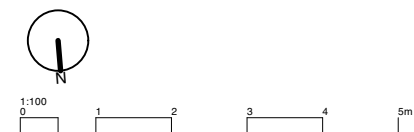

NOTES
All dimensions to be confirmed on site. This drawing is copyright © My-architect

My-architect

Unit 12b, Canonbury Yard
190 New North Road
London, N1 7BJ
T 07912325101 E harry.molyneux@my-architect.io

PROJECT
62 Falkland Road, London, NW5 2XA

DRAWING
Block Plans

SCALE
1:500 @ A3

STATUS
Planning

DRAWING No. **297/01/500** REVISION **P02**