

# Koko Refresh and Renew, 1a Camden High Street, London NW1 7JE

## Additional information AV Room / Terrace bar

Revision A

January 2022

---

“a great space is performance in progress.”—

**ARCHER HUMPHRYES ARCHITECTS**



## Contents

---

AV room existing and proposed layouts


Terrace bar ceiling existing and proposed elevations

ARCHER HUMPHRYES ARCHITECTS




42

# AV room existing layouts

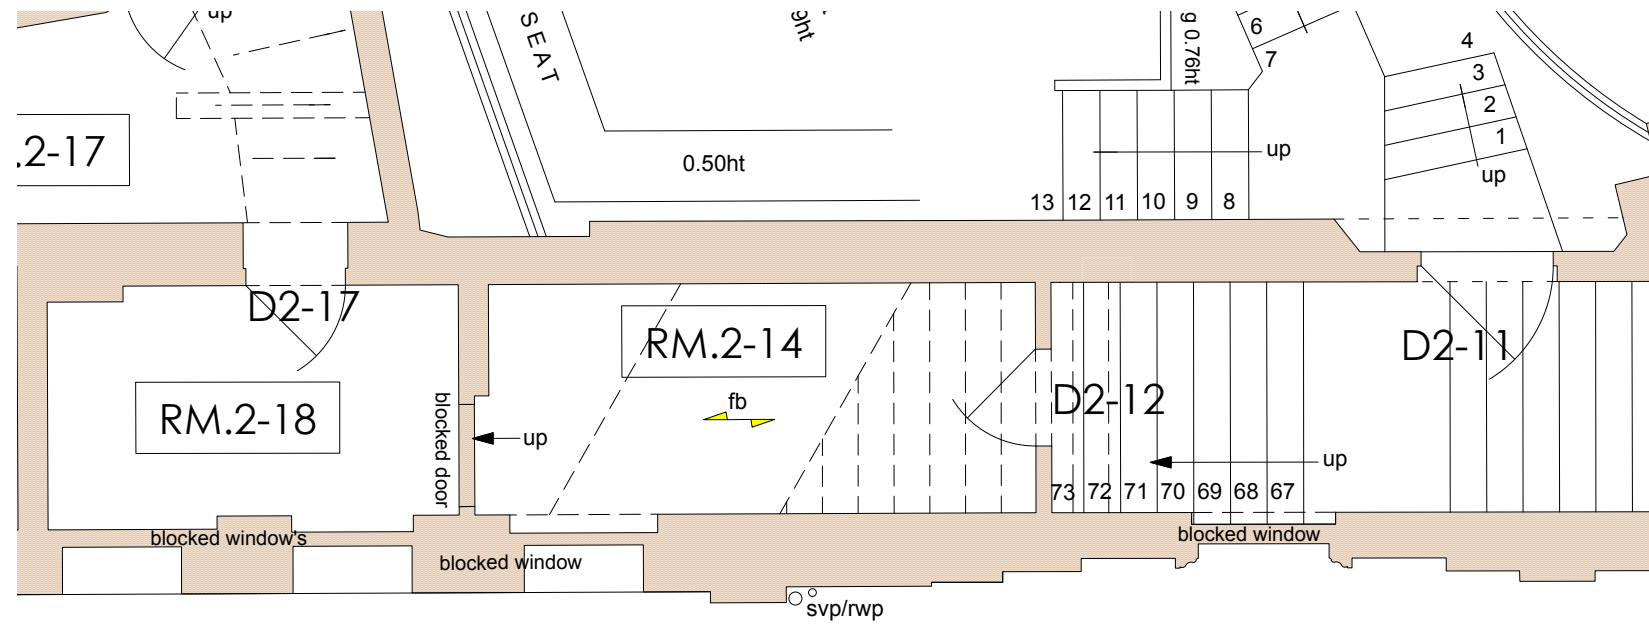


1 Existing Second Floor Plan  
Scale: 1:25

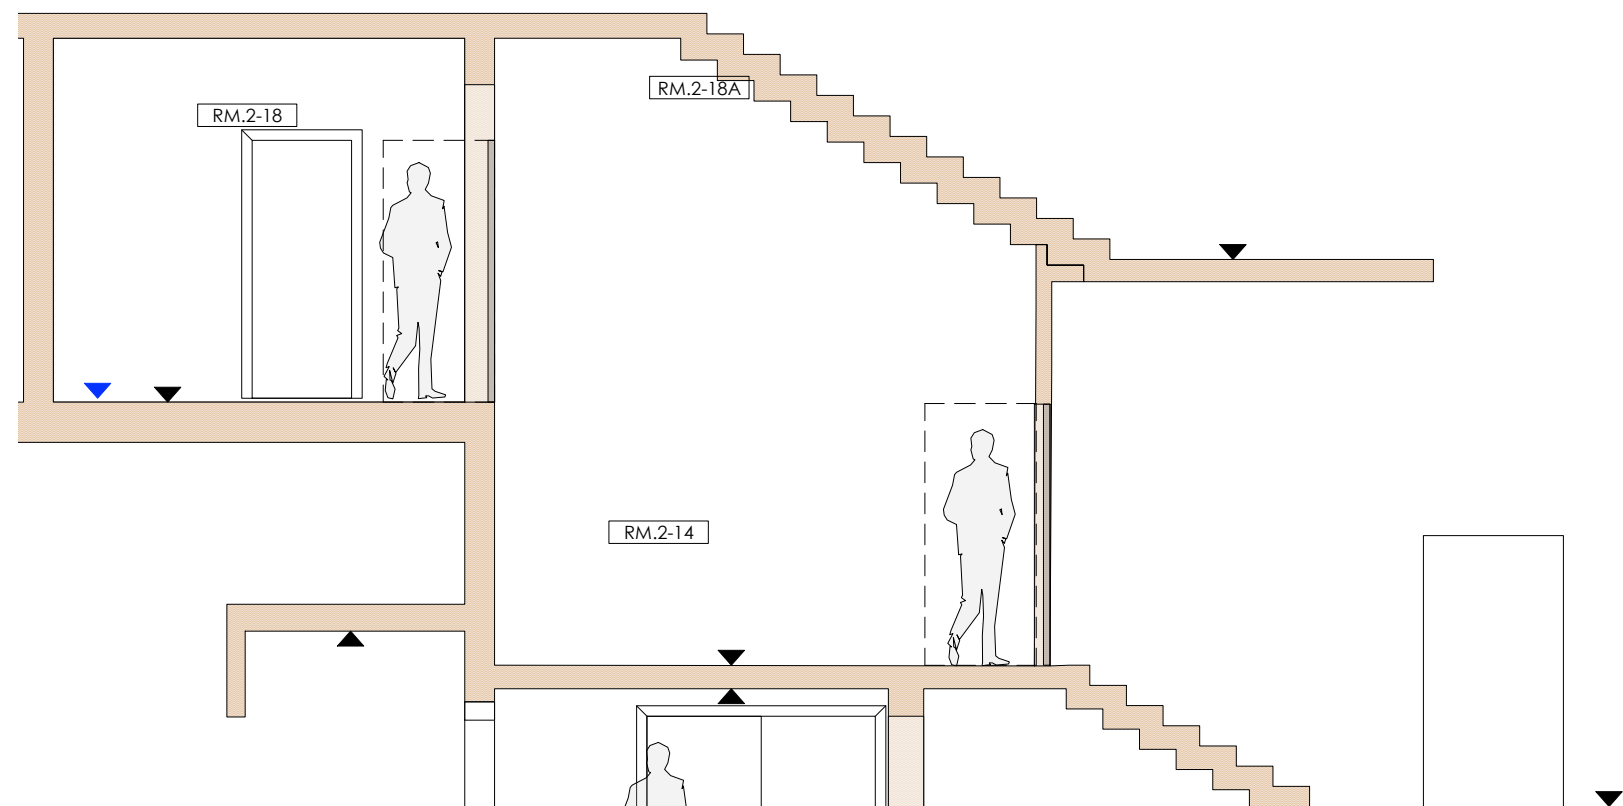


2 Existing Second Floor Section  
Scale: 1:25

# AV room proposed layouts plan

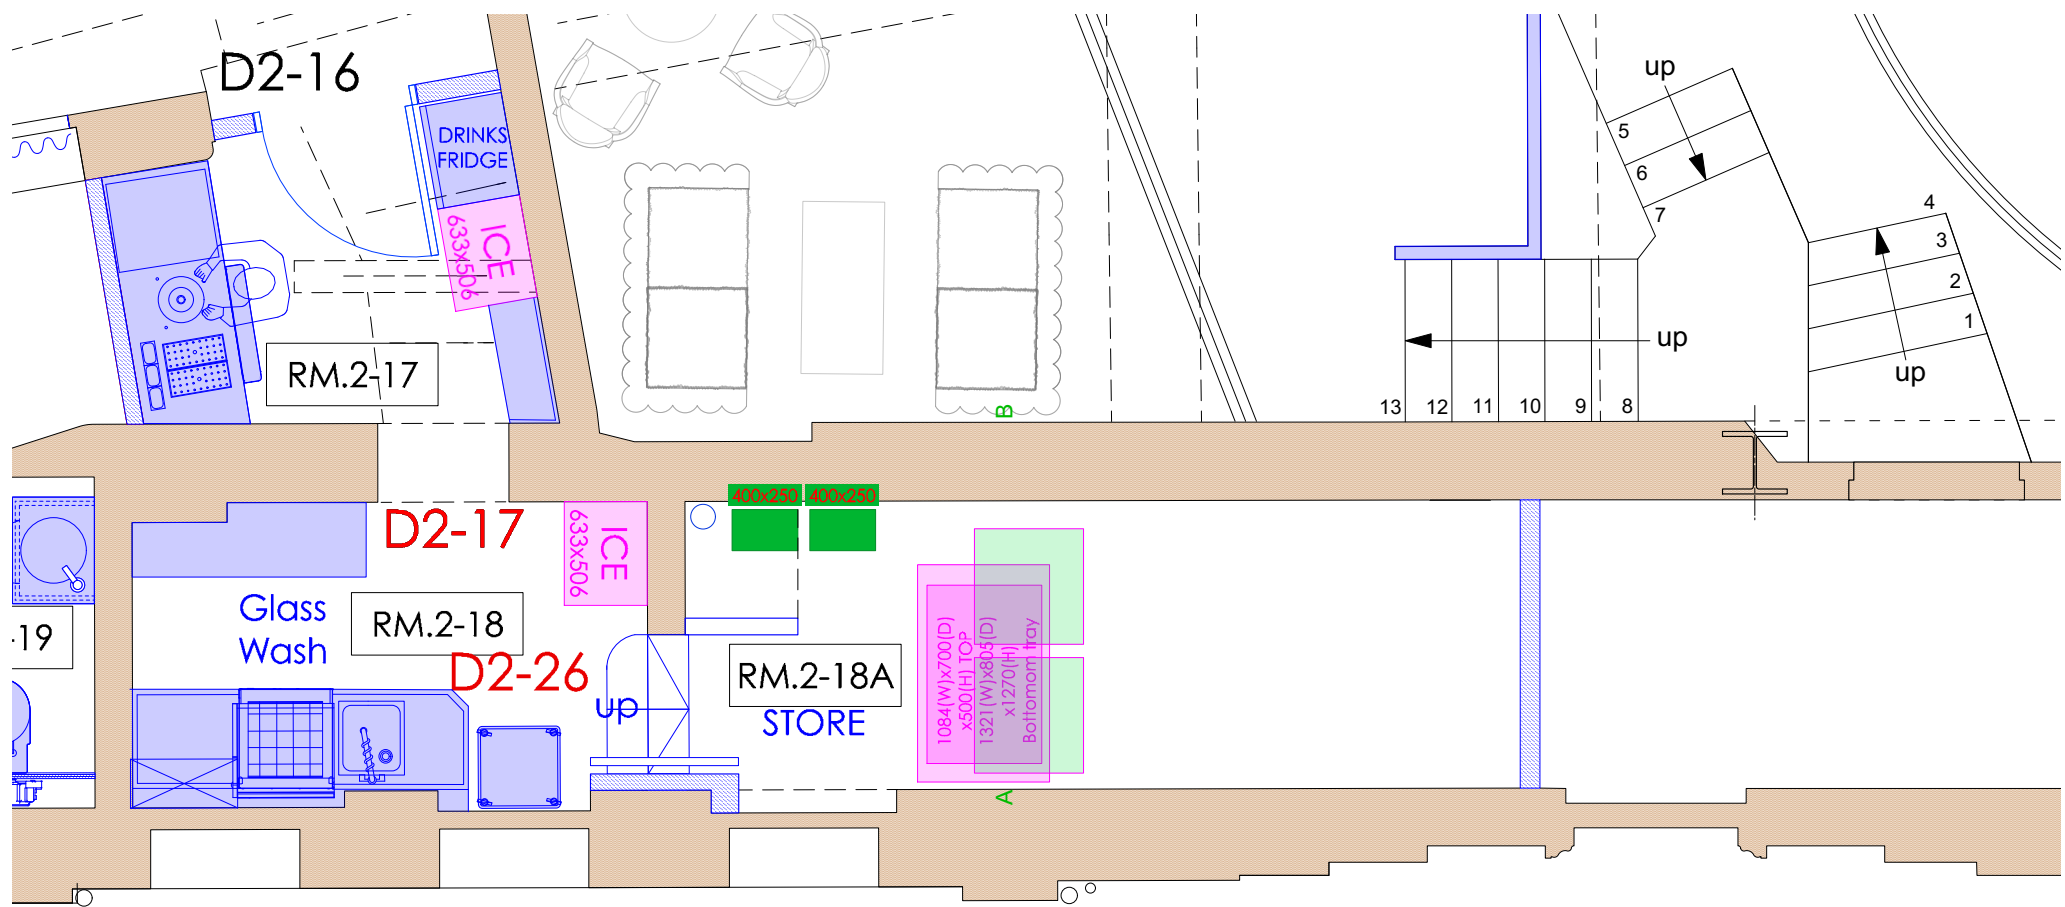


Upper level - PLAN 1:20

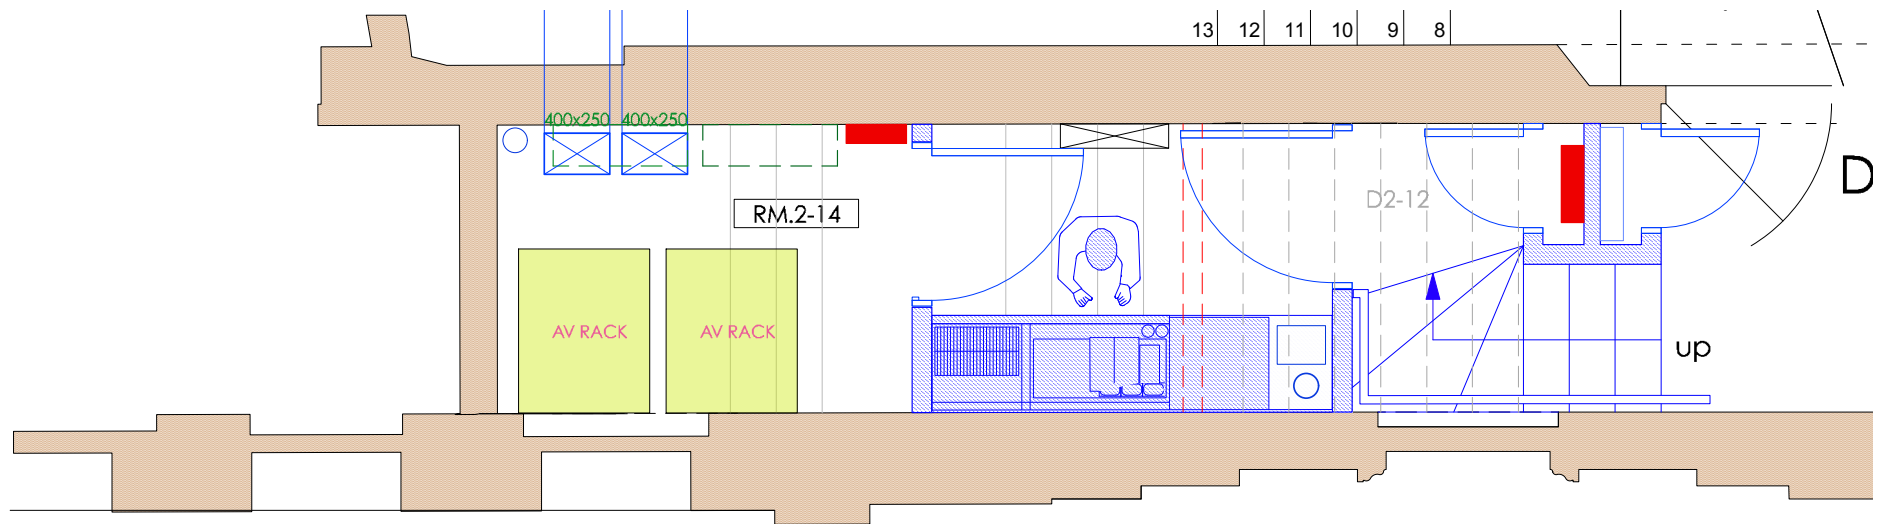

Lower level - PLAN 1:20

# AV room proposed layouts section

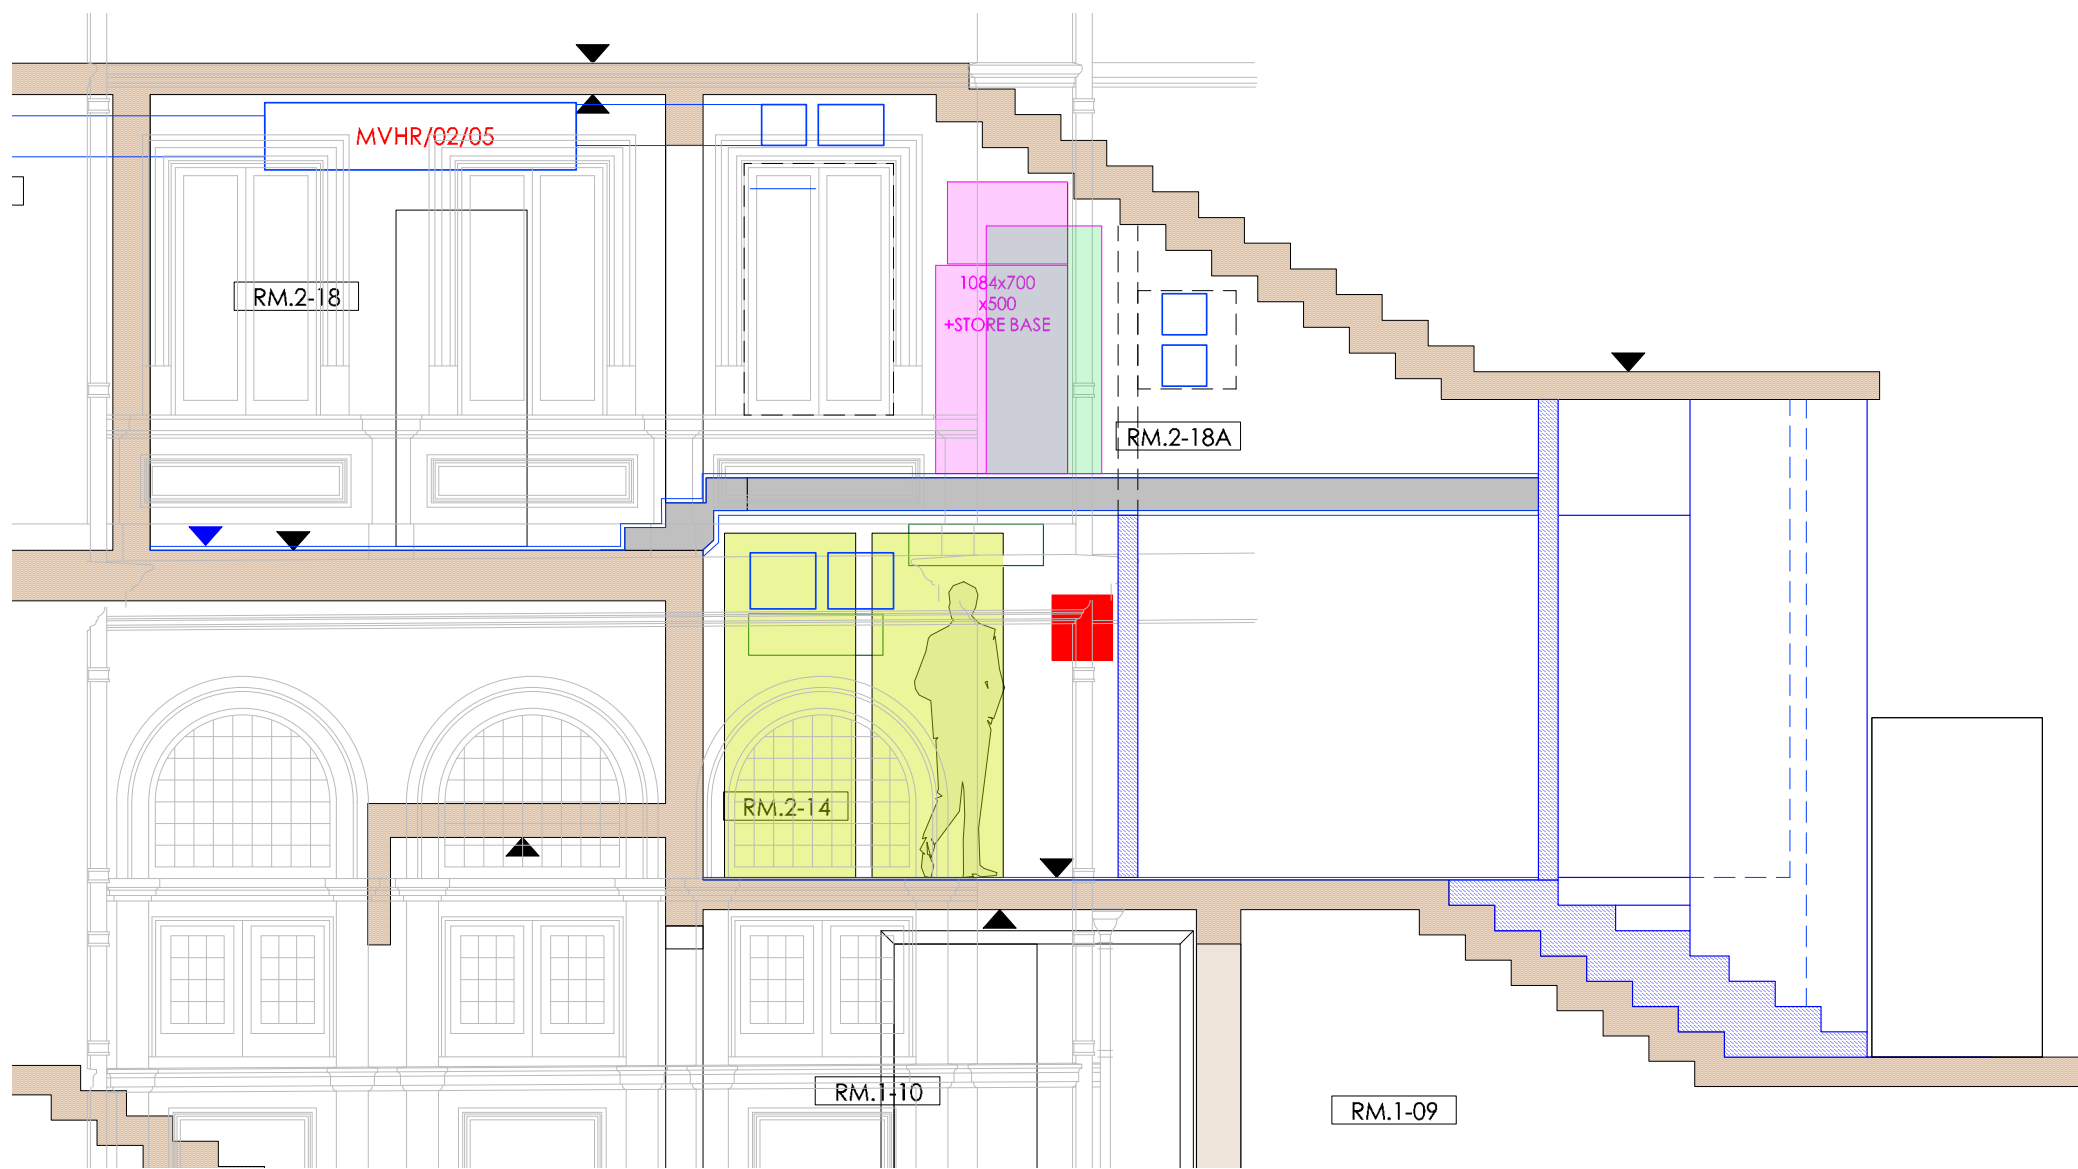

SECTION 1:20

# Terrace bar ceiling existing level

