


Version	Date	Author	Version Notes
P1	As dwg	As dwg	Initial issue
P2	13.09.21	HC	Omission of terrace to Flat 23
P3	24.01.22	HC	New design following planning feedback

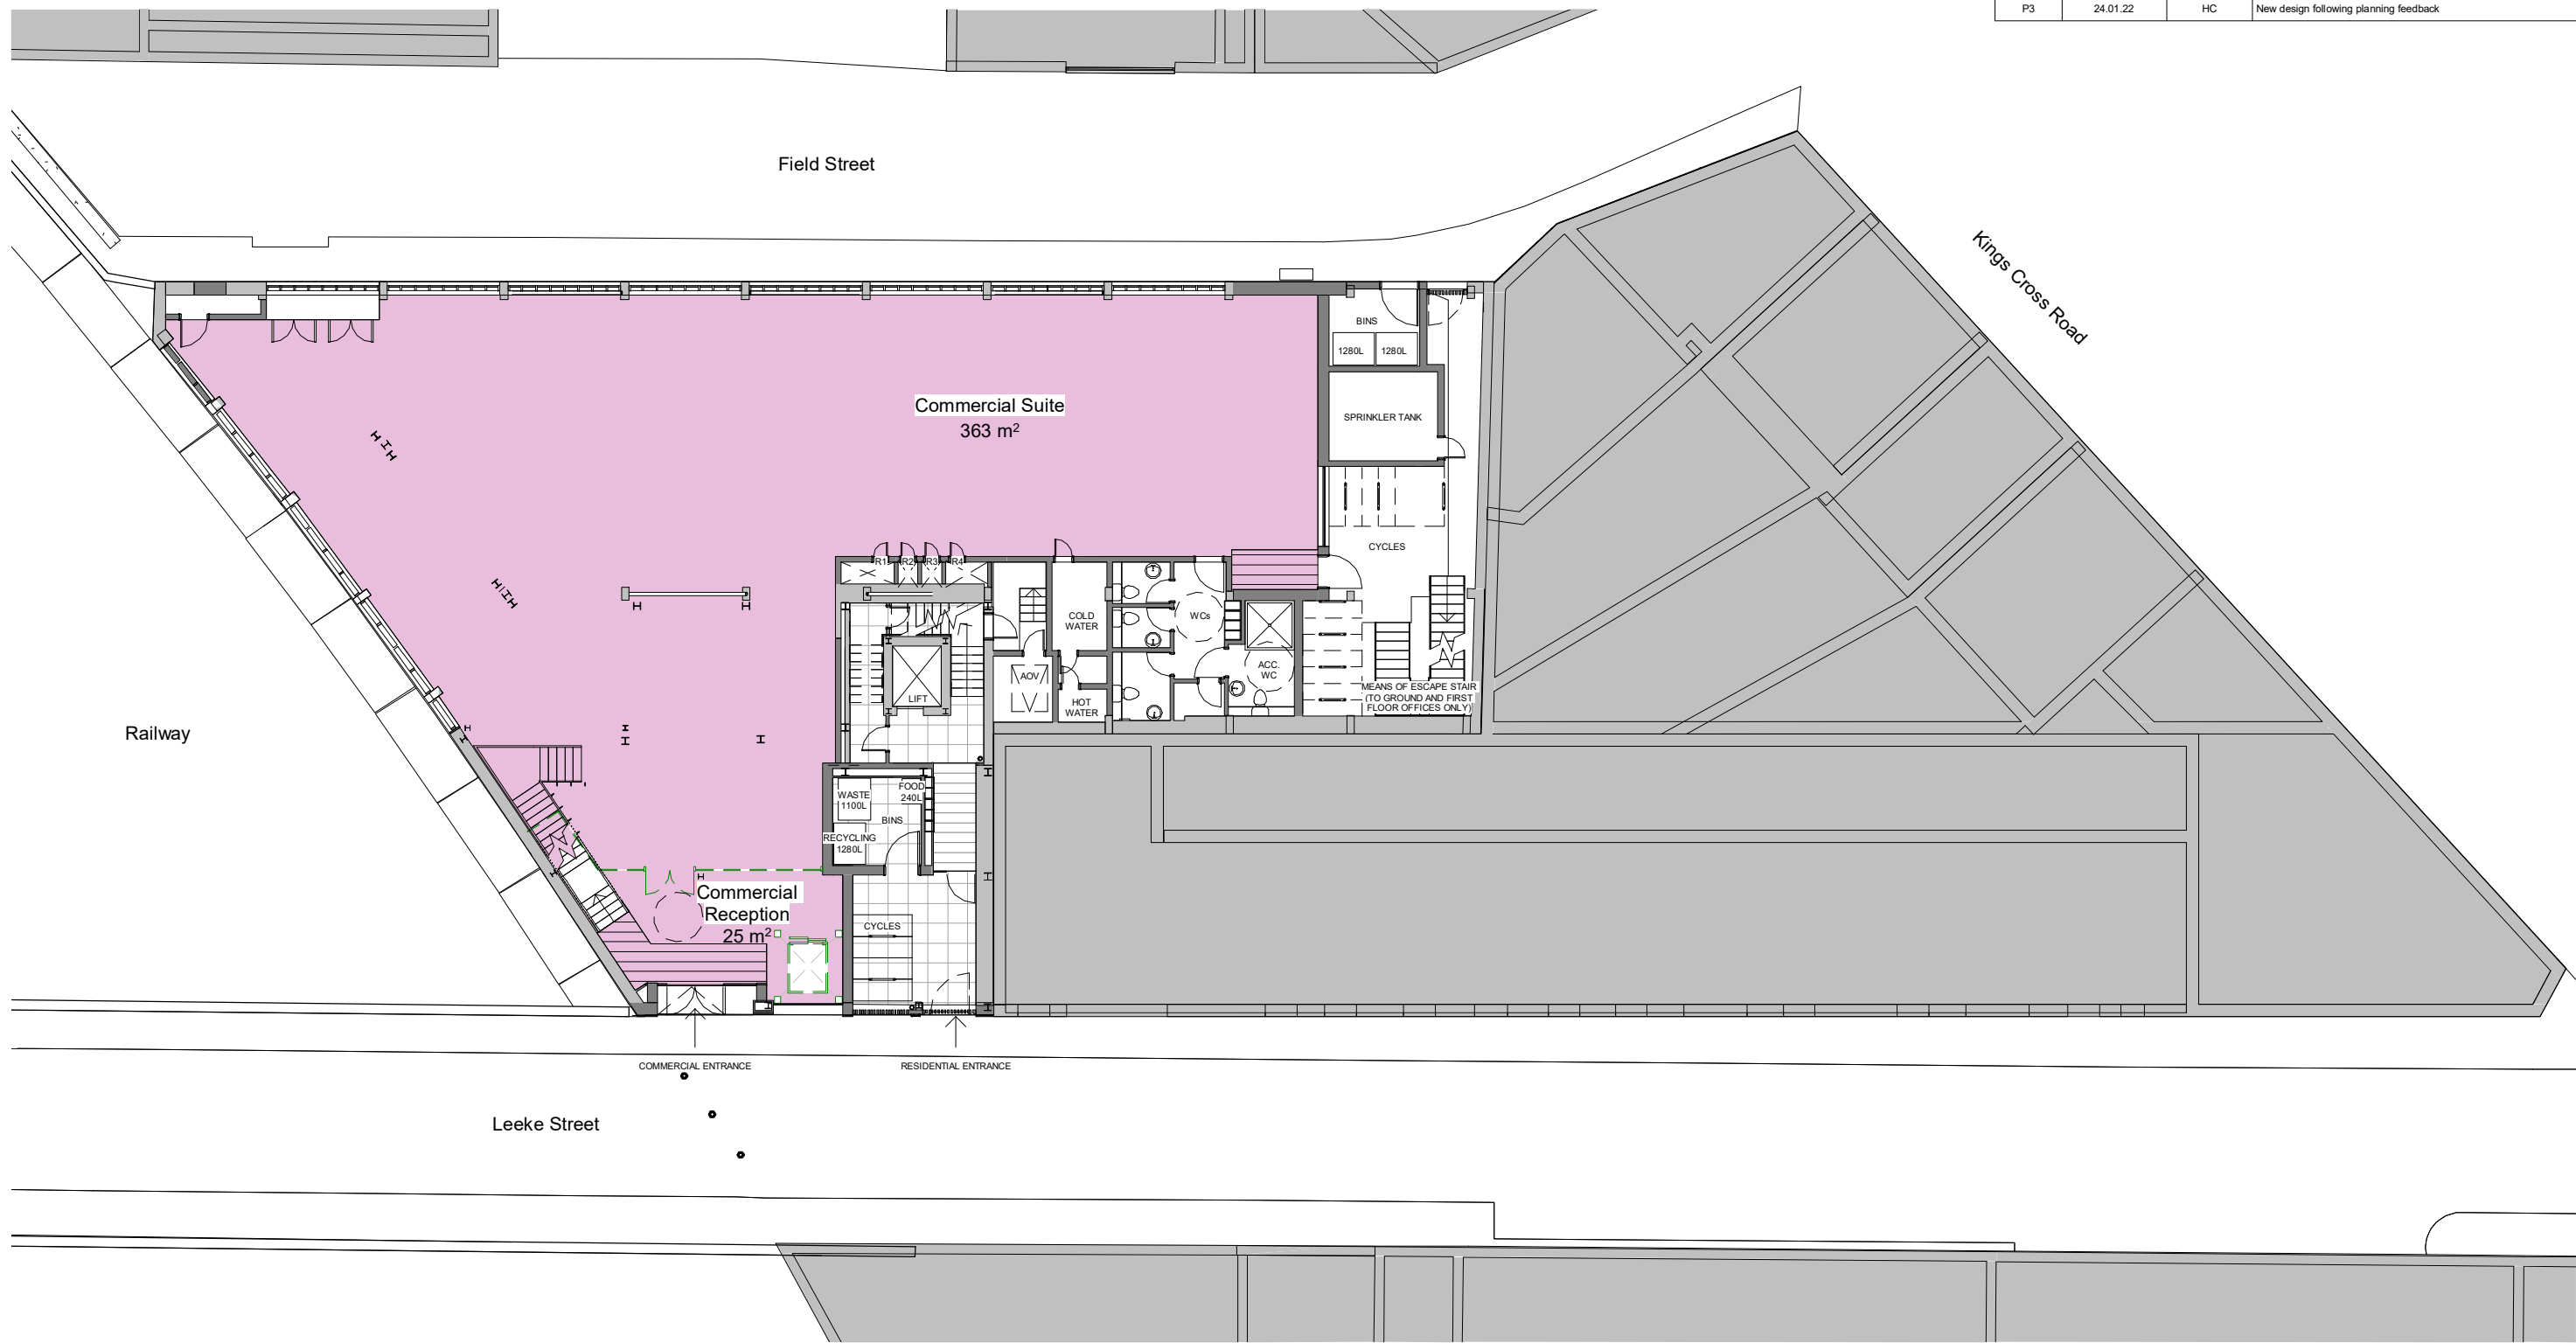

1

Proposed - Ground Floor

Scale: 1 : 200

Proposed

Existing

Works to be carried out be tenant

N

SCALE:1:200

0

2

10m

status

PLANNING

Orbit Architects

project

Field & Leeke Street, WC1X

title

Schematic Floor Plan - Proposed - Ground Floor Plan

scale

1:200 @A3

date

02.07.21

author

HC

job no.

1878- D01-10

year

P3

DO NOT SCALE FROM THIS DRAWING: Verify all dimensions on site

© Orbit Architects


83 Blackfriars Road, London SE1 8HA

t.020 7593 3380

www.orbitarchitects.com

e.info@orbitarchitects.com

Version	Date	Author	Version Notes
P1	As dwg	As dwg	Initial issue
P2	13.09.21	HC	Omission of terrace to Flat 23
P3	24.01.22	HC	New design following planning feedback

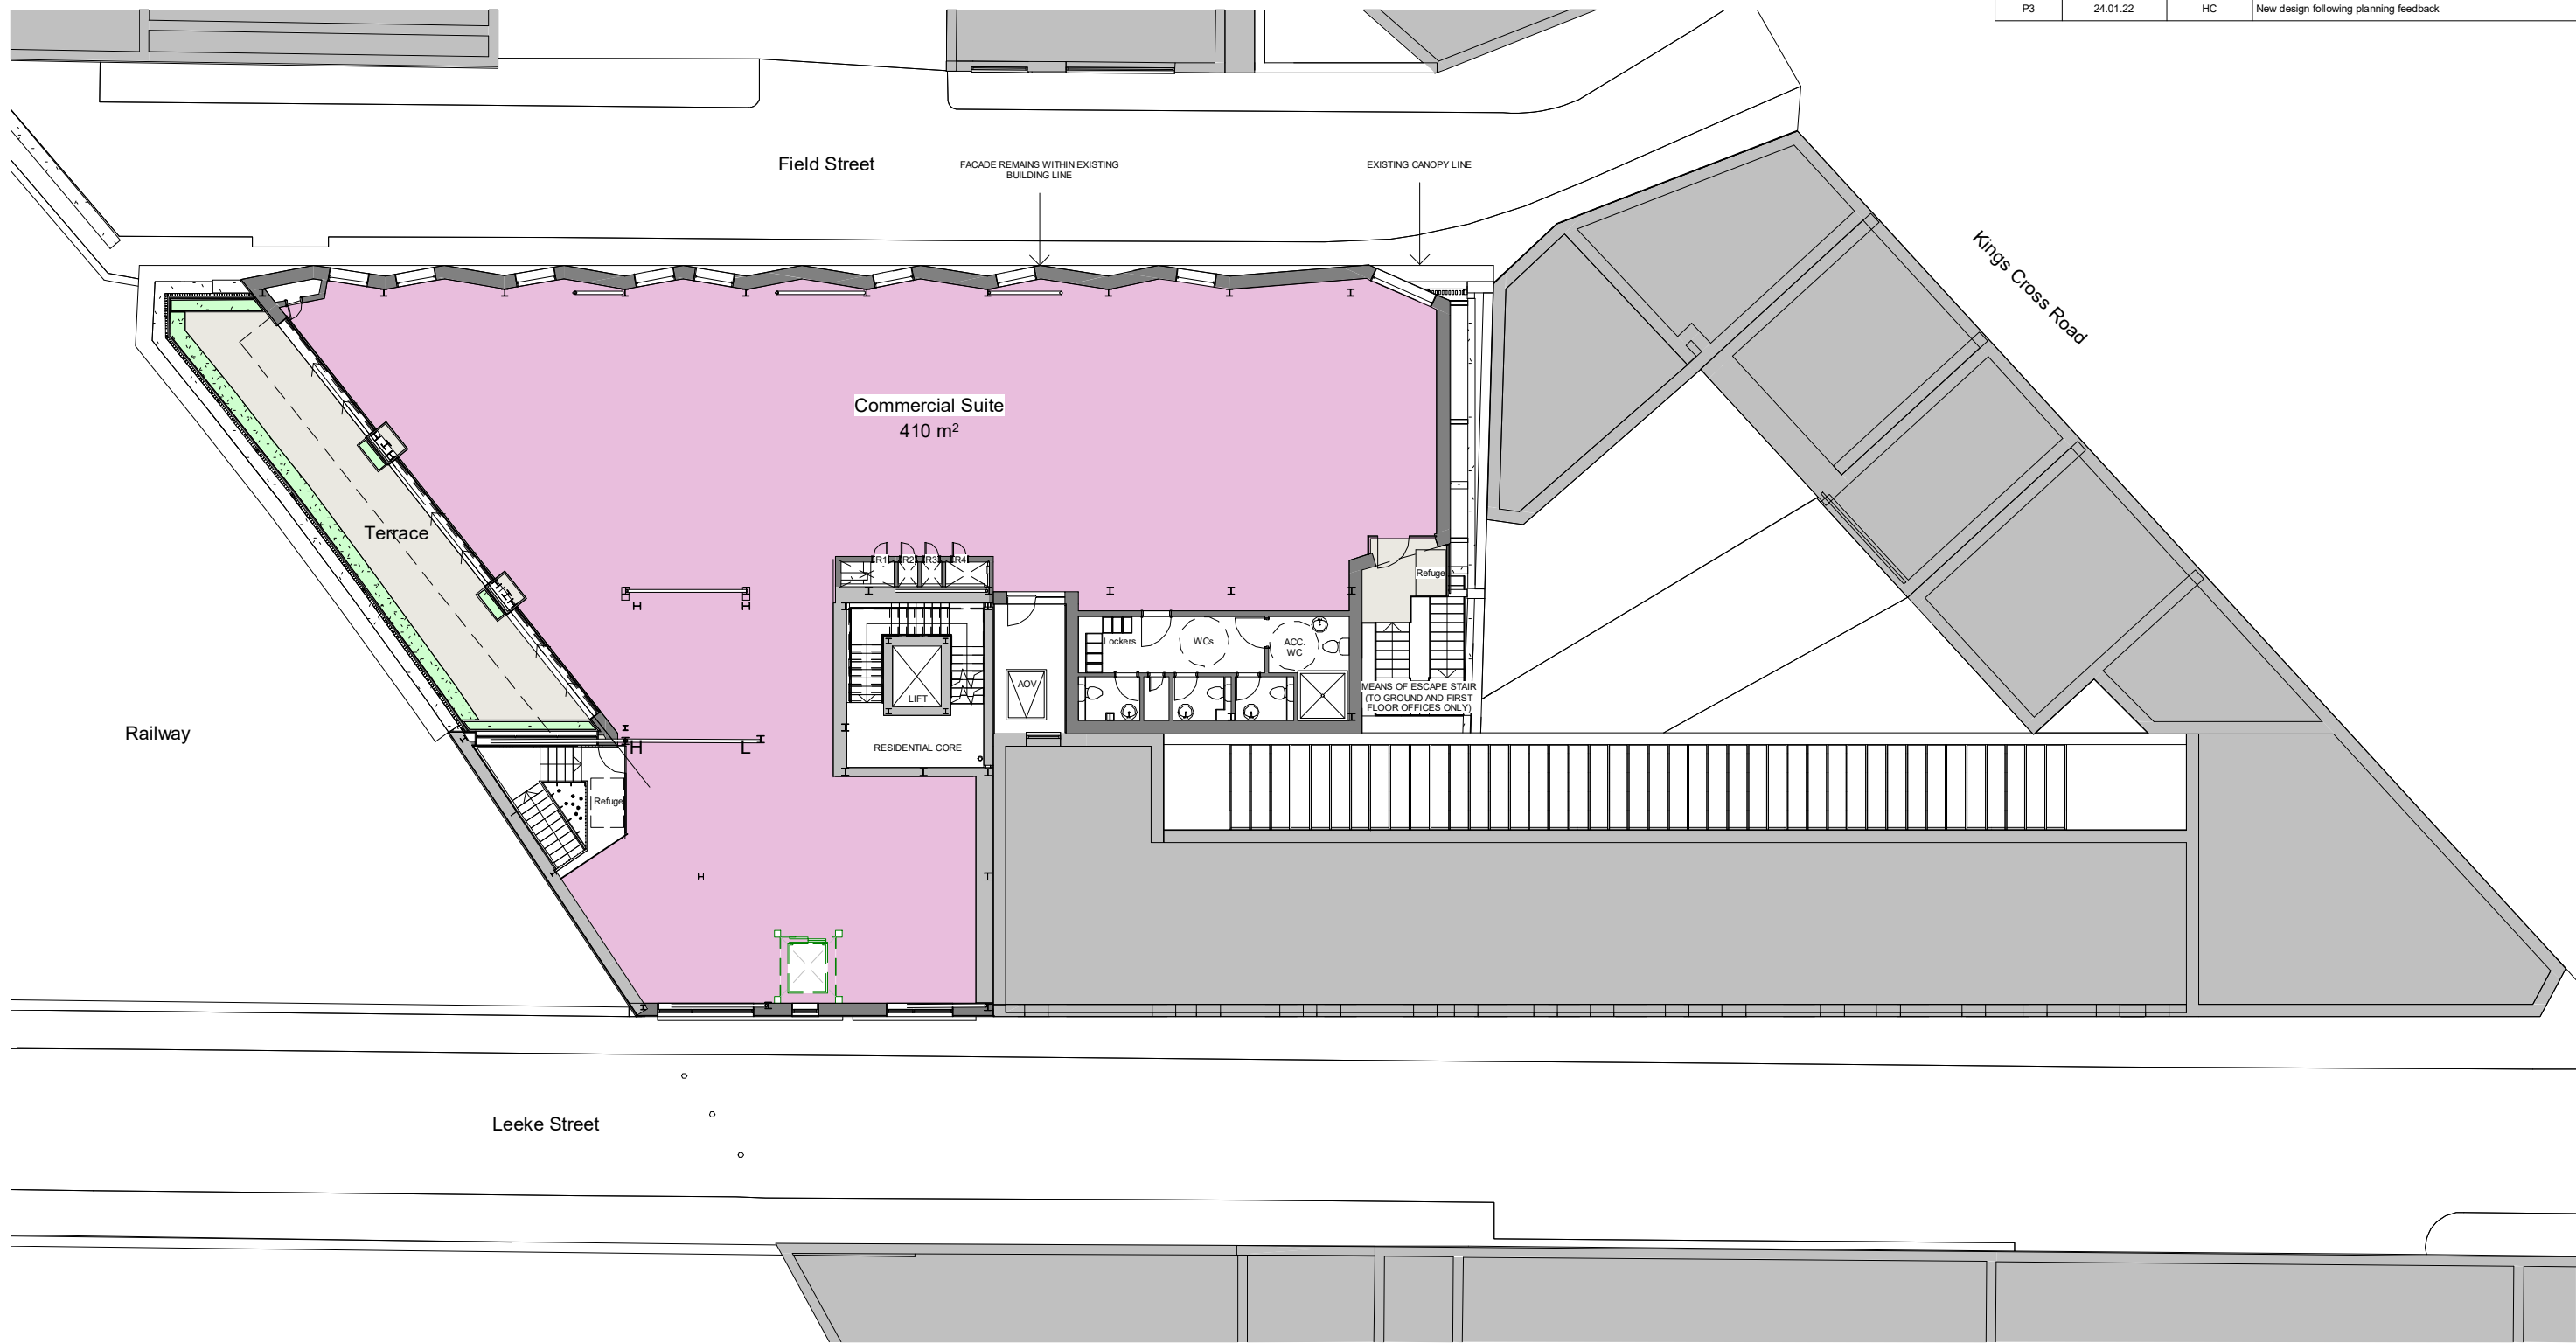

1 Proposed - First Floor Plan  
Scale: 1 : 200

- Proposed
- Existing
- Works to be carried out be tenant



status

PLANNING

Orbit Architects

project

Field & Leeke Street, WC1X

title

Schematic Floor Plan - Proposed - First Floor Plan

scale

1:200 @A3

date

02.07.21

author

HC

job no.

1878- D01-11

dwg no.


P3

year

DO NOT SCALE FROM THIS DRAWING: Verify all dimensions on site


© Orbit Architects 83 Blackfriars Road, London SE1 8HA t.020 7593 3380 www.orbitarchitects.com e.info@orbitarchitects.com

Version	Date	Author	Version Notes
P1	As dwg	As dwg	Initial issue
P2	13.09.21	HC	Omission of terrace to Flat 23
P3	24.01.22	HC	New design following planning feedback

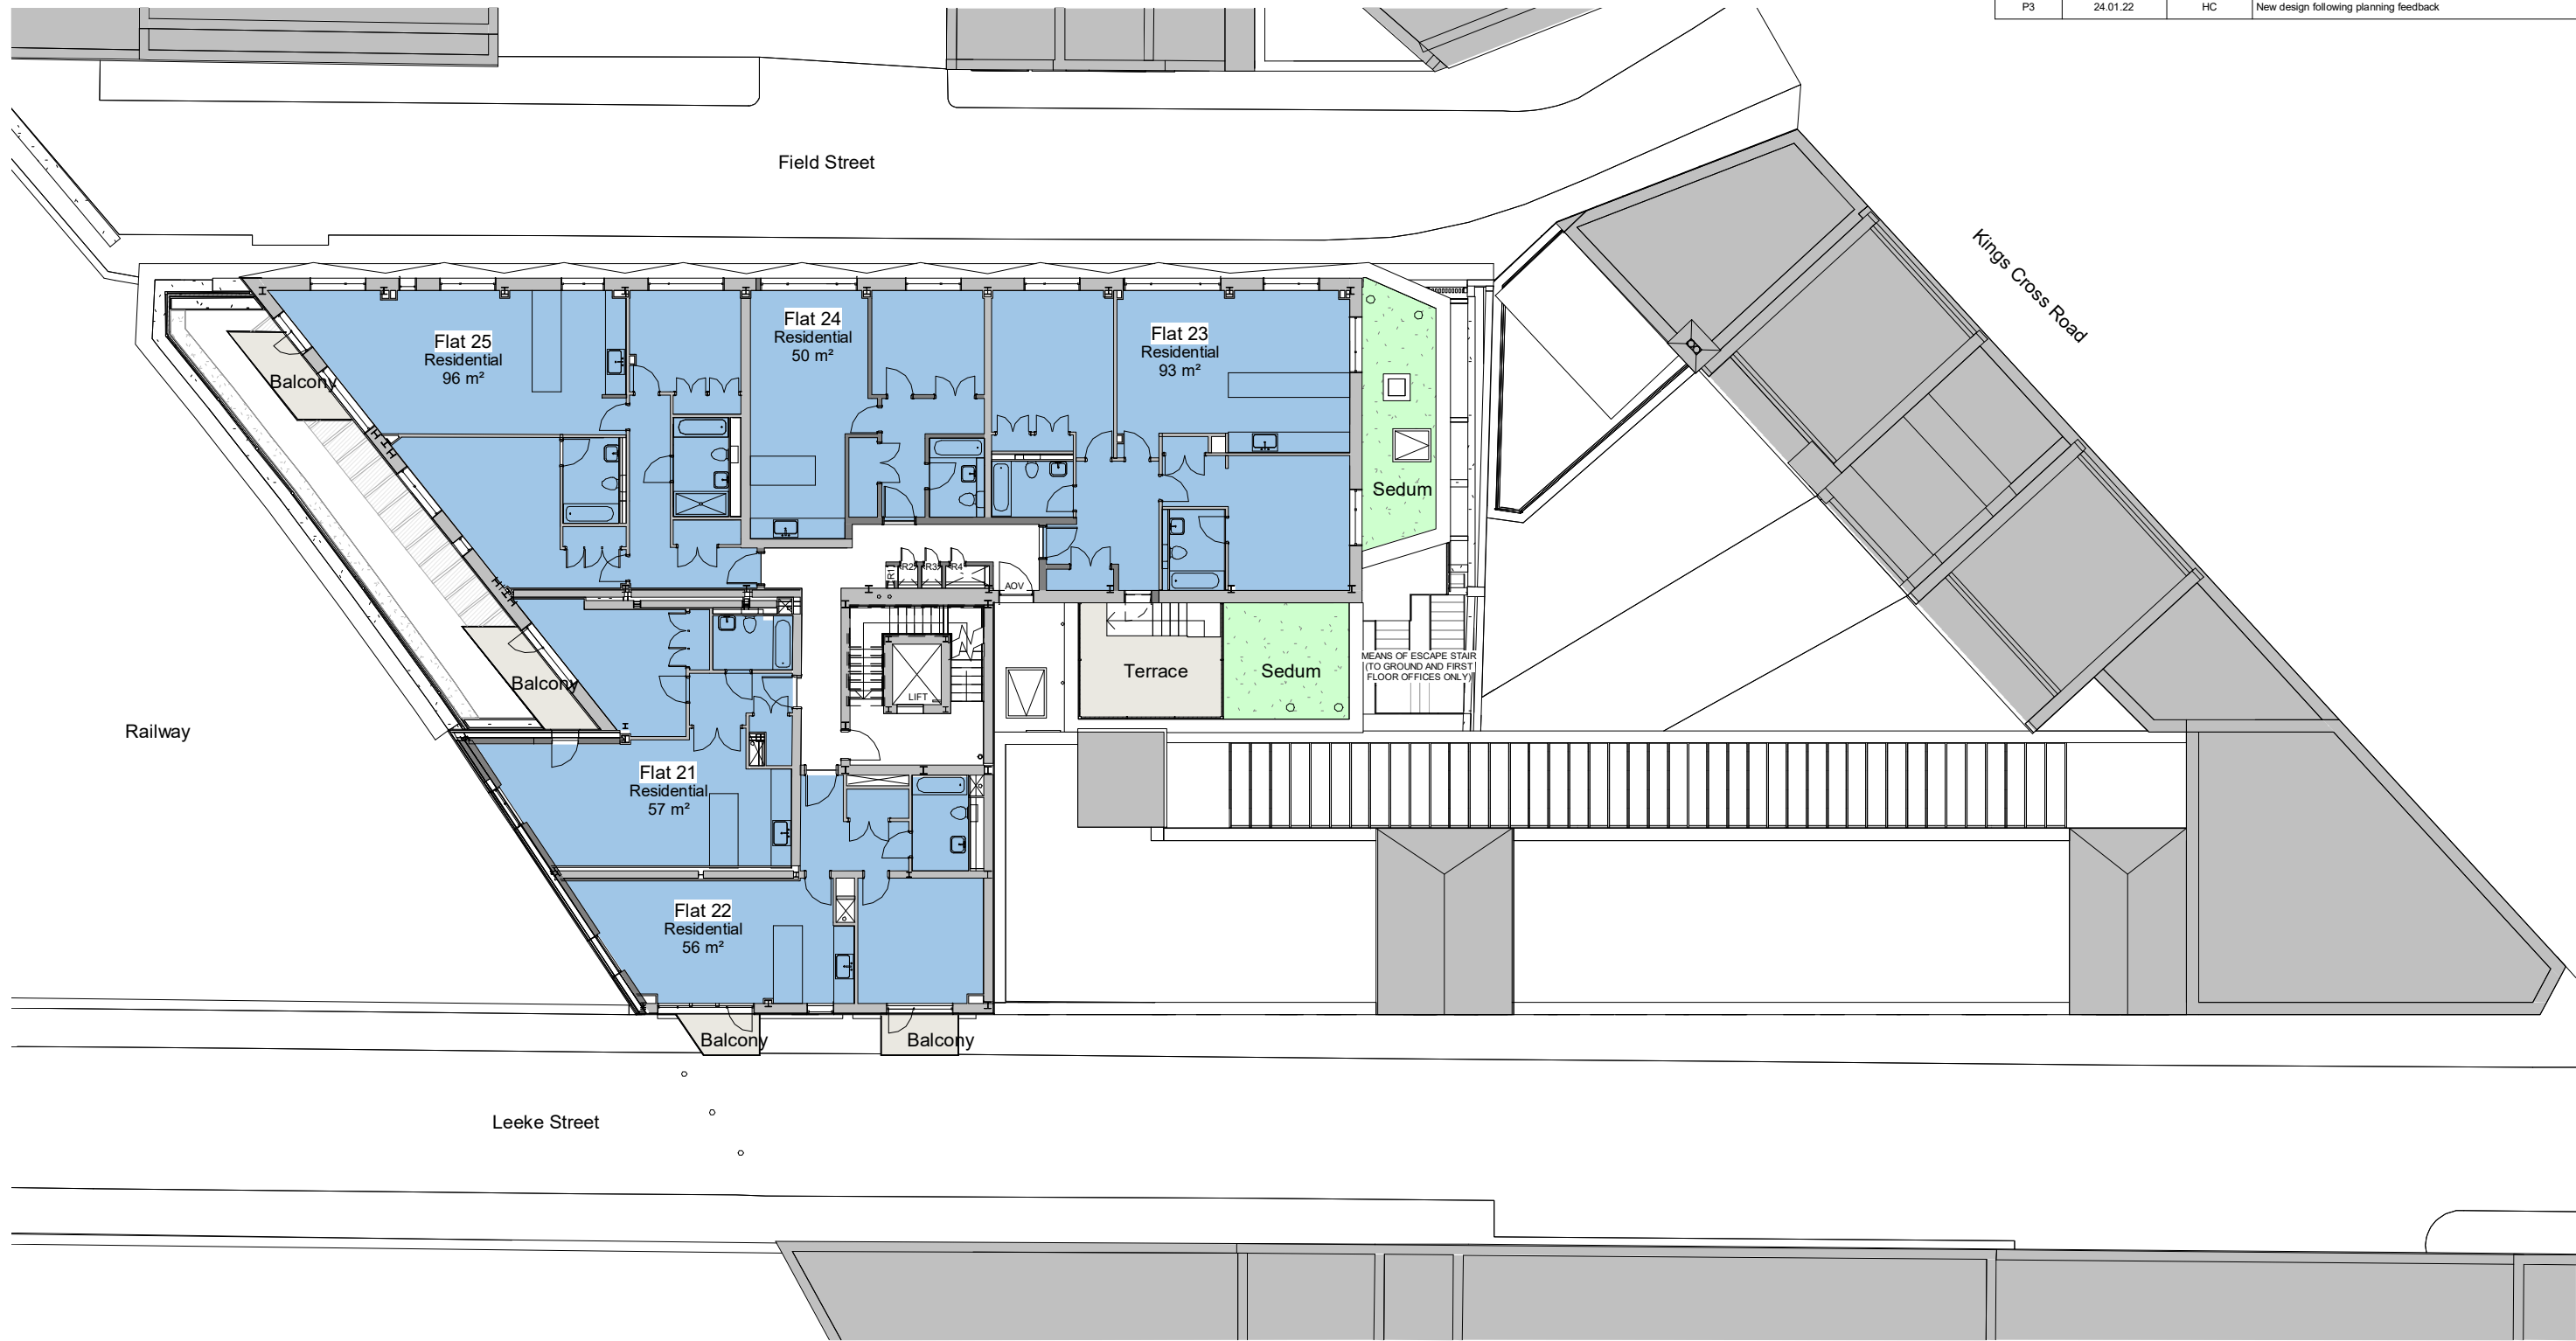

1 Proposed - Second Floor Plan  
Scale: 1 : 200

- Proposed
- Existing

 

status

PLANNING

Orbit Architects

project

Field & Leeke Street, WC1X

title

Schematic Floor Plan - Proposed - Second Floor Plan

scale

1:200 @A3

date

02.07.21

author

HC

job no.

1878- D01-12

dwg no.

P3

year

DO NOT SCALE FROM THIS DRAWING: Verify all dimensions on site

© Orbit Architects


83 Blackfriars Road, London SE1 8HA

t.020 7593 3380

www.orbitarchitects.com

e.info@orbitarchitects.com


Version	Date	Author	Version Notes
P1	As dwg	As dwg	Initial issue
P2	13.09.21	HC	Omission of terrace to Flat 23
P3	24.01.22	HC	New design following planning feedback

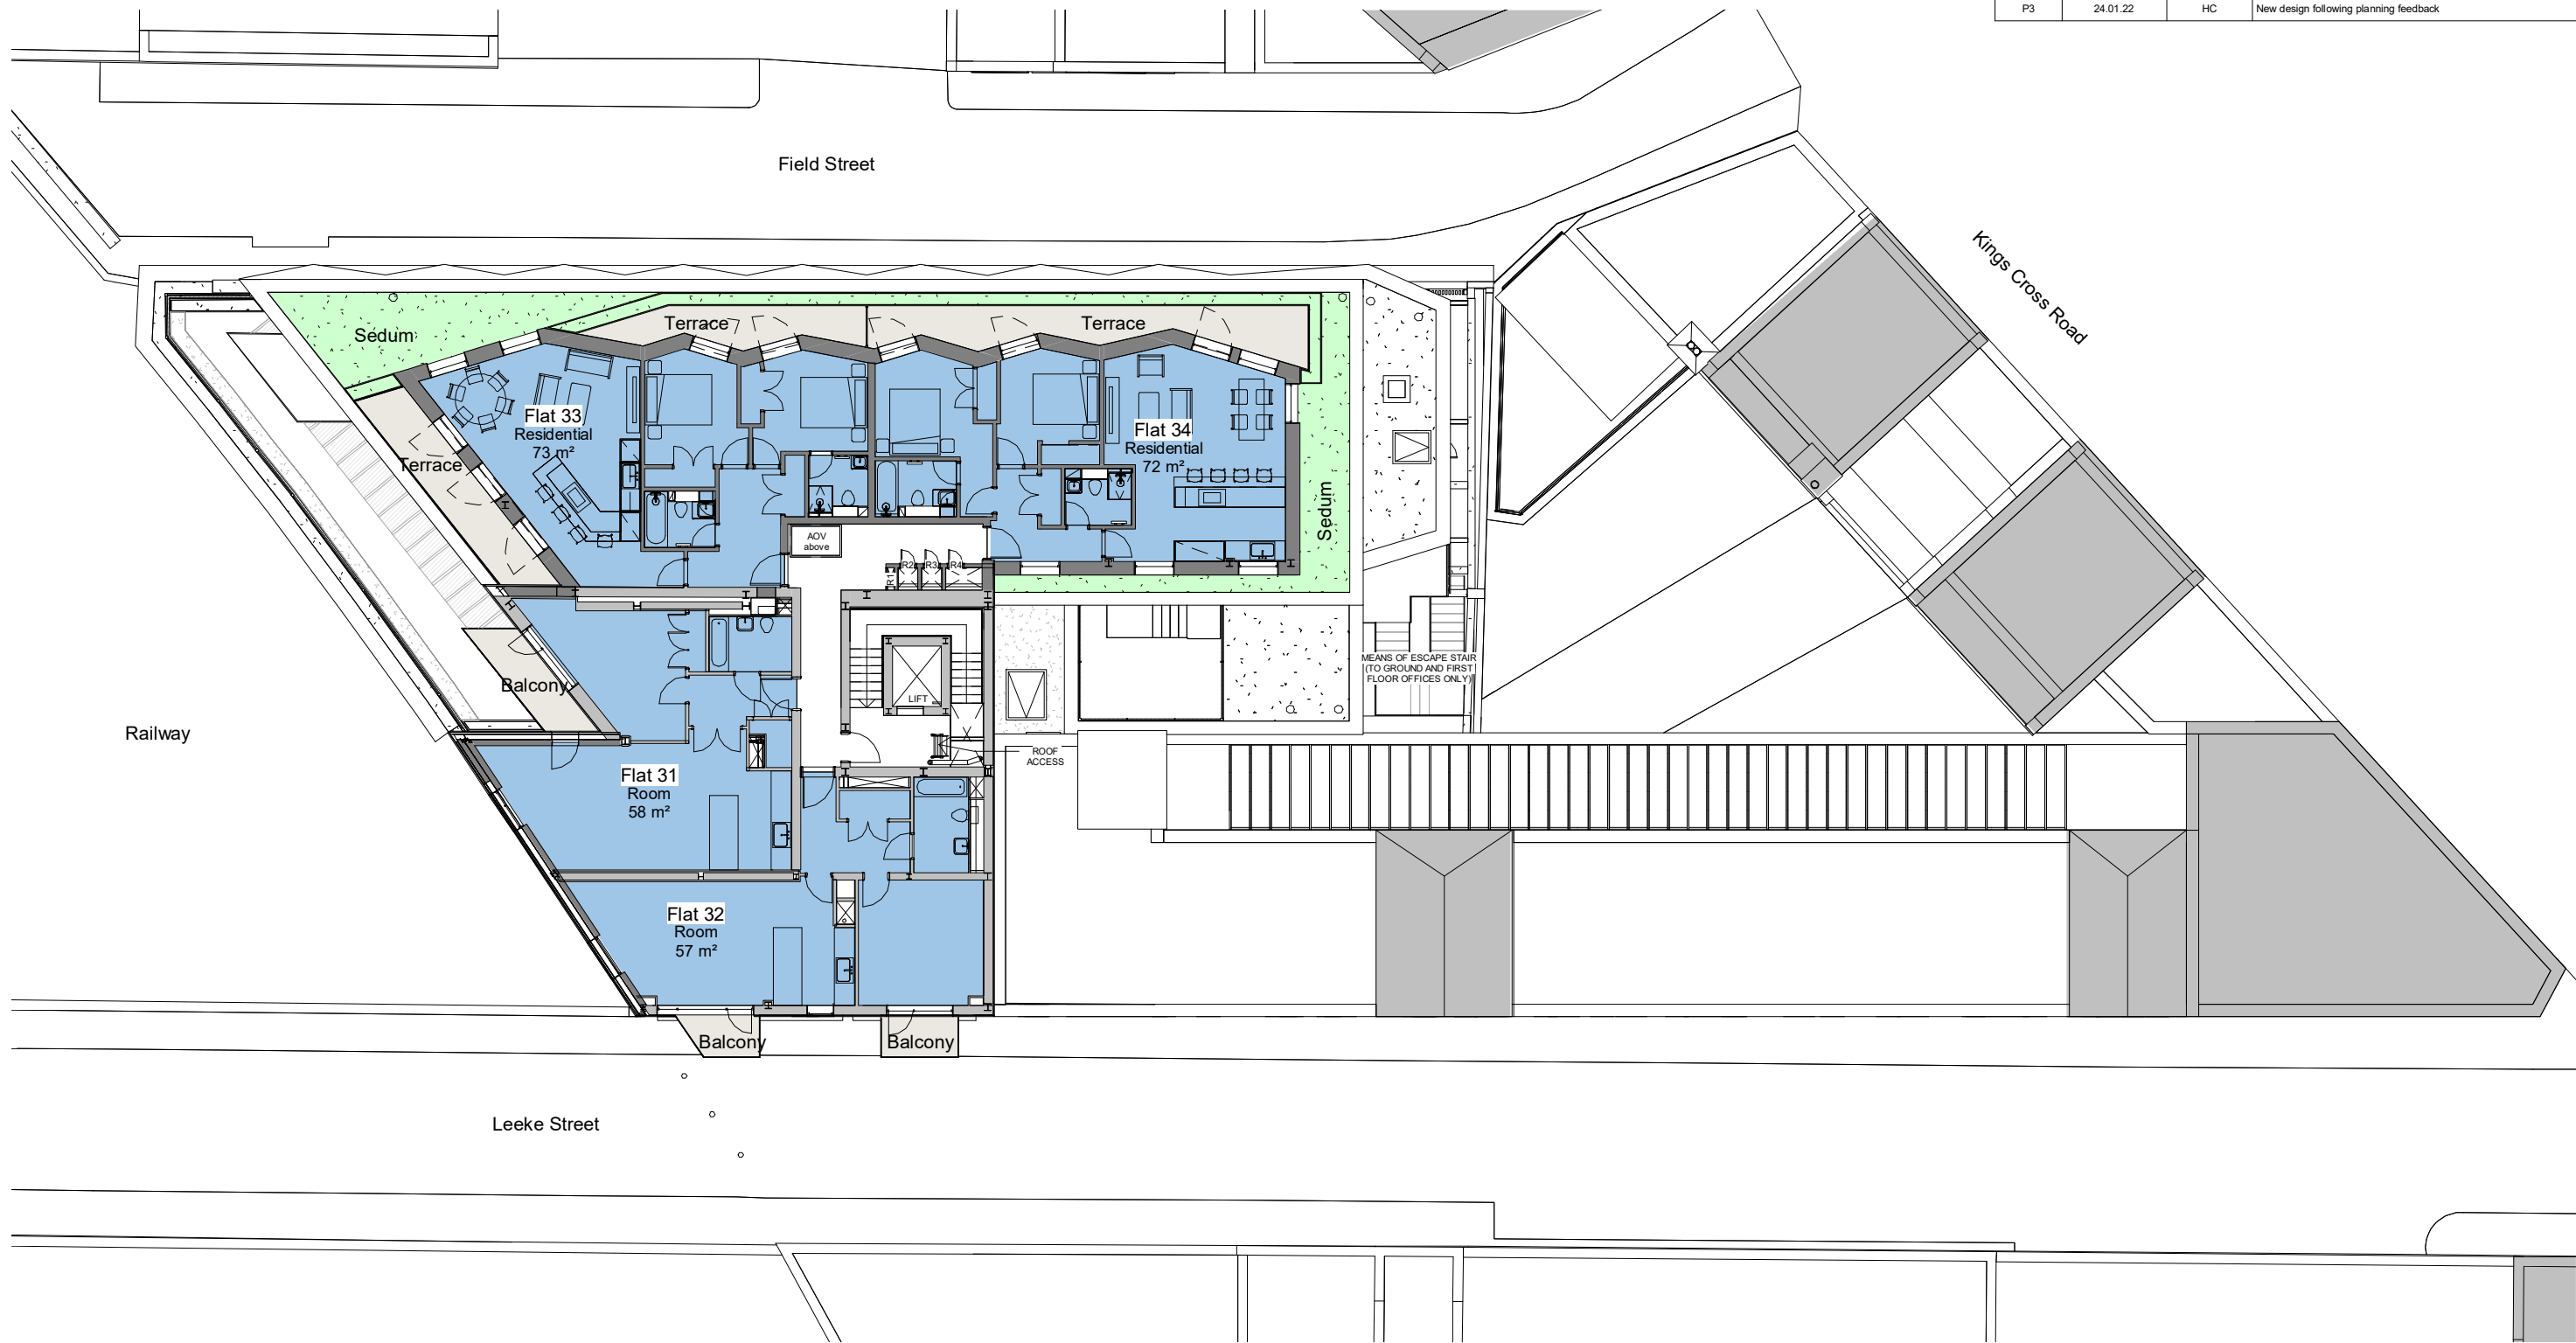

1 Proposed - Third Floor Plan  
Scale: 1 : 200

Proposed

Existing

 

status

PLANNING

Orbit Architects

project

Field & Leeke Street, WC1X

title

Schematic Floor Plan - Proposed - Third Floor Plan

scale

1:200 @A3

date

02.07.21

author

HC

job no.

1878- D01-13

year

P3

DO NOT SCALE FROM THIS DRAWING: Verify all dimensions on site

© Orbit Architects


83 Blackfriars Road, London SE1 8HA

t.020 7593 3380

www.orbitarchitects.com

e.info@orbitarchitects.com

Version	Date	Author	Version Notes
P1	As dwg	As dwg	Initial issue
P2	13.09.21	HC	Omission of terrace to Flat 23
P3	24.01.22	HC	New design following planning feedback

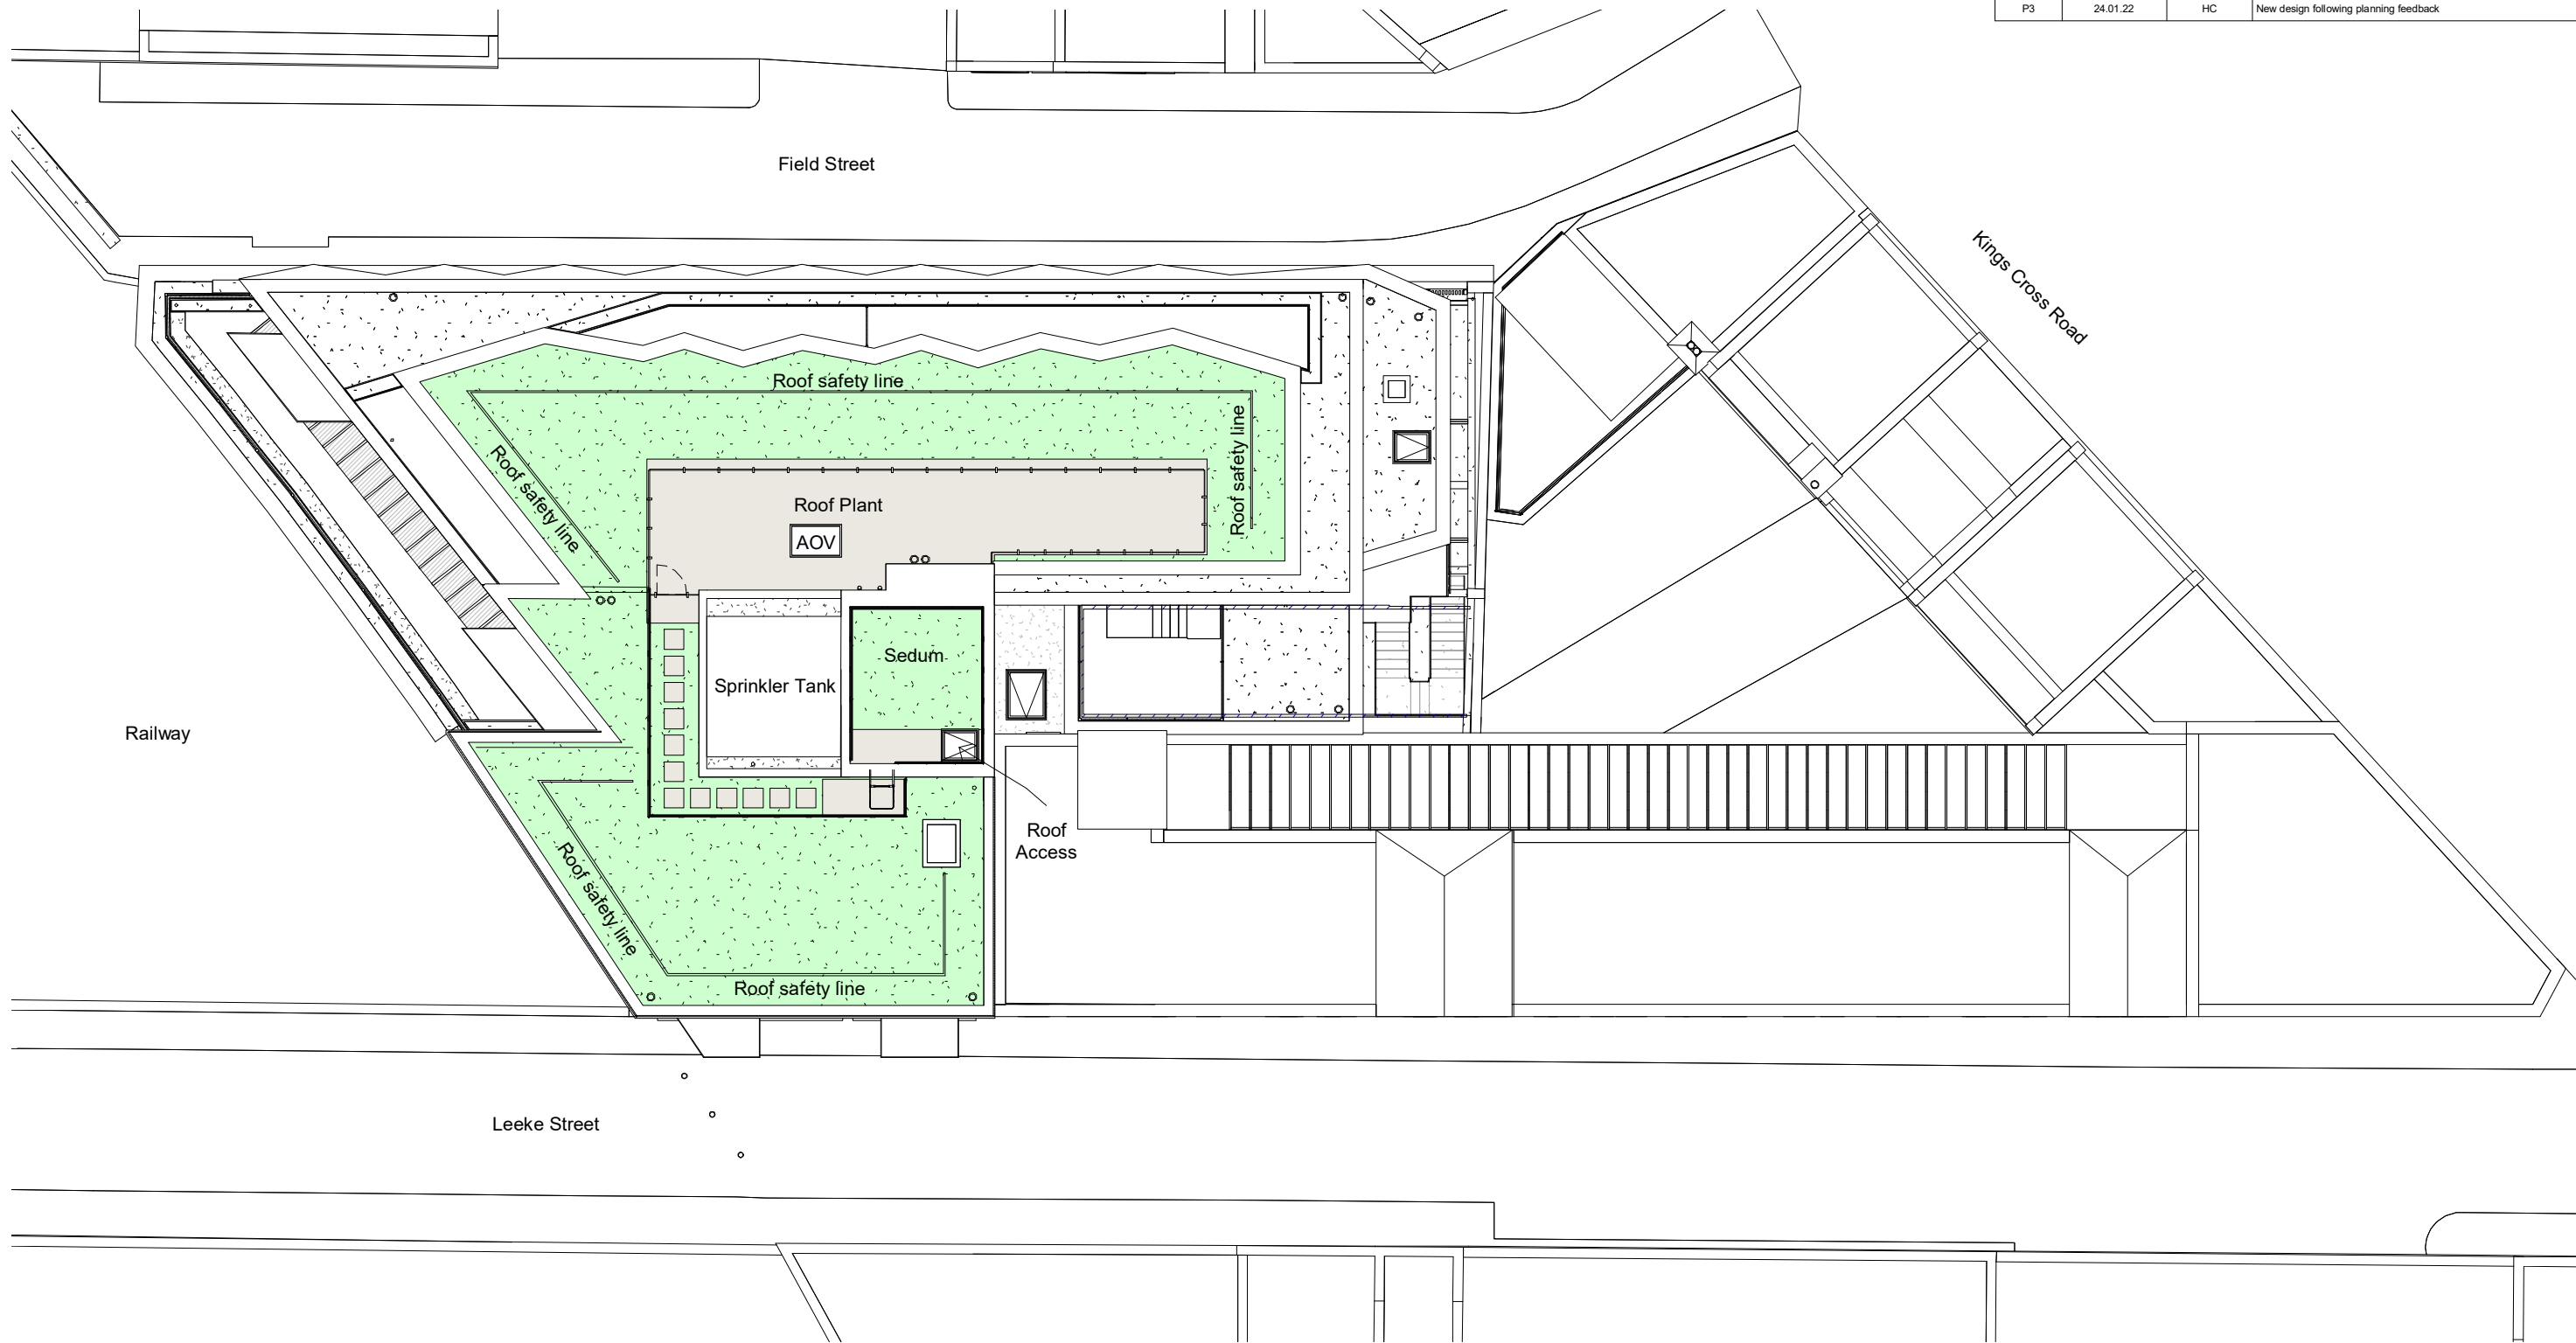

1

Proposed - Roof Plan Copy 1

Scale: 1 : 200

Proposed

Existing

N

SCALE:1:200

0 2 10m

status

PLANNING

Orbit Architects

project

Field & Leeke Street, WC1X

title

Schematic Floor Plan - Proposed - Roof Plan

scale

1:200 @A3

date

02.07.21

author

HC

job no.

1878- D01-14

dwg no.

P3

year

DO NOT SCALE FROM THIS DRAWING: Verify all dimensions on site

© Orbit Architects

83 Blackfriars Road, London SE1 8HA

t.020 7593 3380


www.orbitarchitects.com

e.info@orbitarchitects.com



Proposed

Existing

Version	Date	Author	Version Notes
P1	As dwg	As dwg	Initial issue
P2	24.01.22	HC	New design following planning feedback

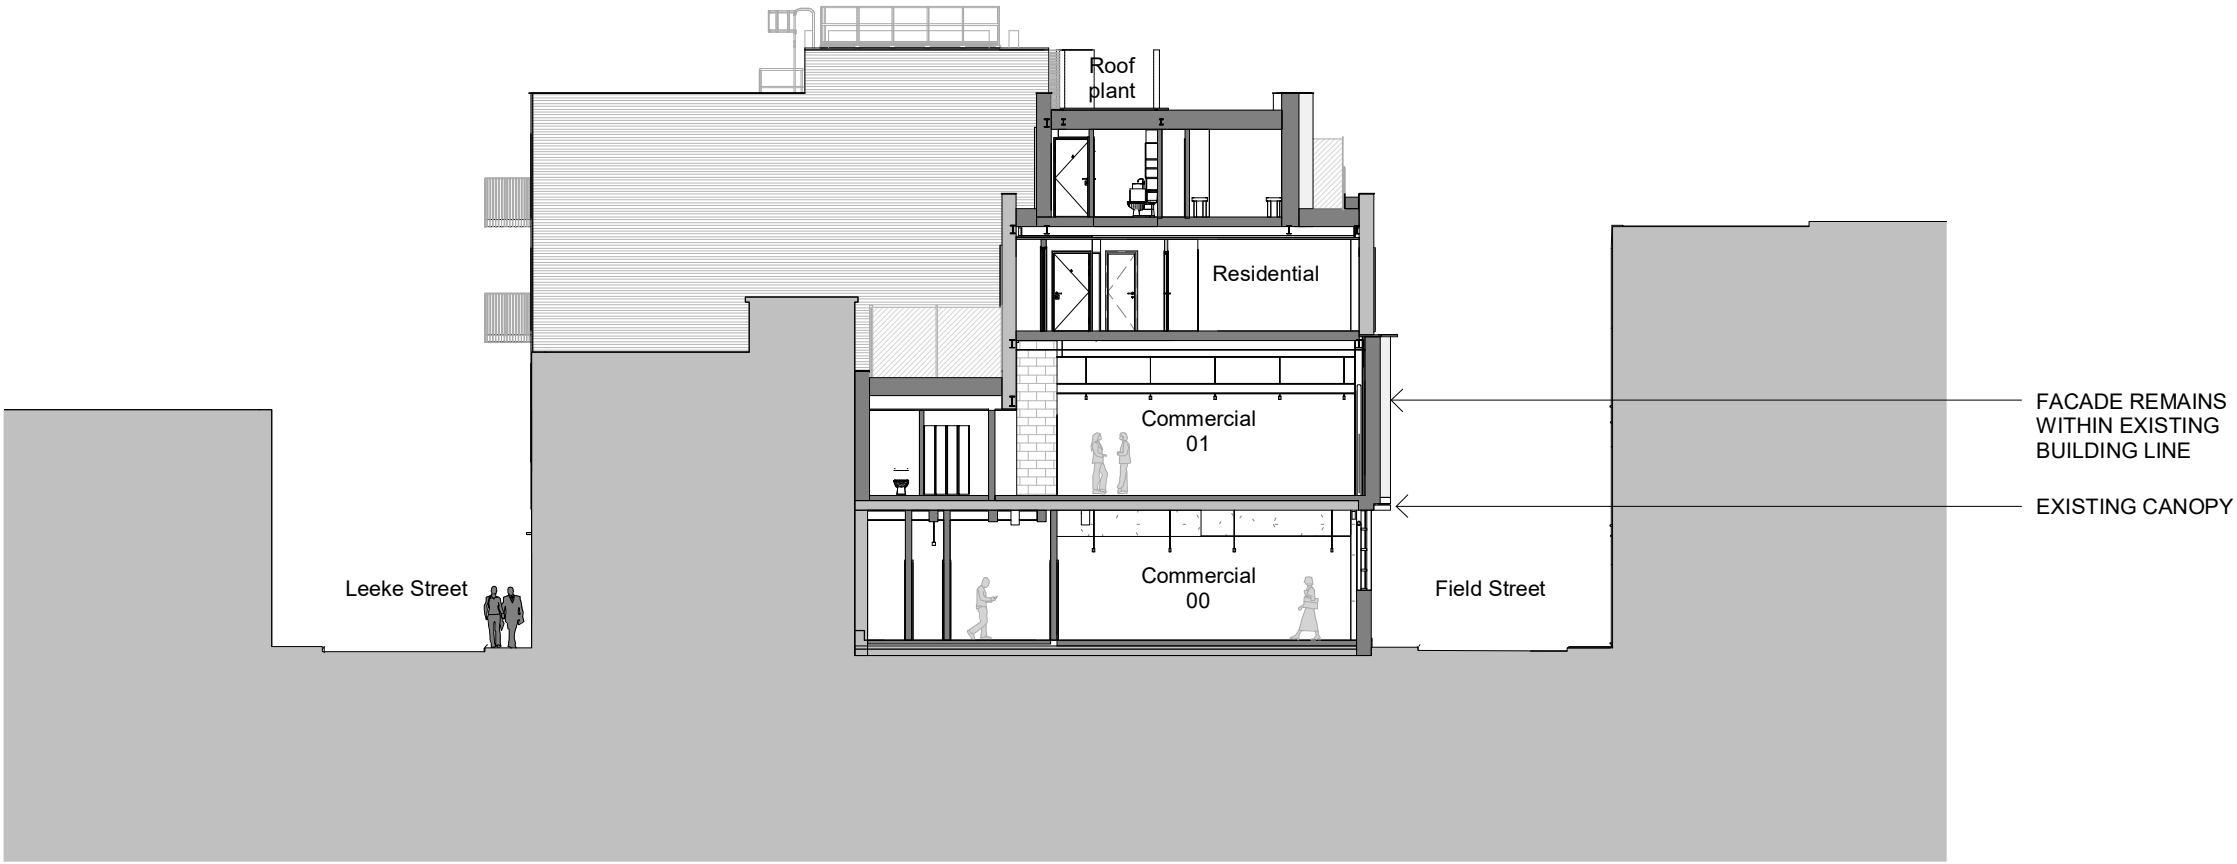

1 Proposed - Section AA  
Scale: 1 : 200

 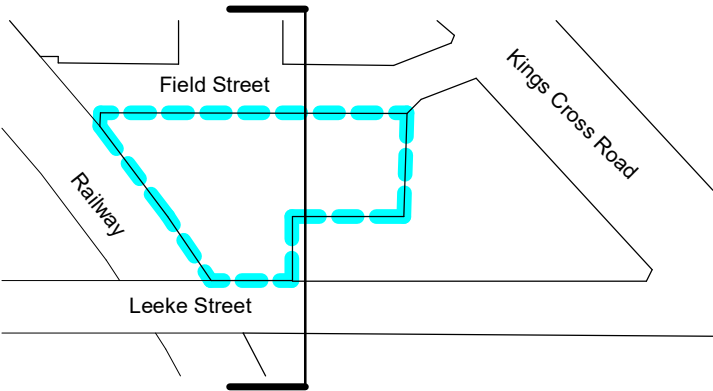

status

PLANNING

Orbit Architects

project

Field & Leeke Street, WC1X

title

Schematic Section - Proposed - Section AA

scale

1:200 @A3

date

02.07.21

author

HC

job no.

1878- D01-20

dwg no.

P2

year

DO NOT SCALE FROM THIS DRAWING: Verify all dimensions on site

© Orbit Architects 83 Blackfriars Road, London SE1 8HA t.020 7593 3380 www.orbitarchitects.com e.info@orbitarchitects.com



Proposed

Existing

Version	Date	Author	Version Notes
P1	As dwg	As dwg	Initial issue
P2	24.01.22	HC	New design following planning feedback



1 Proposed - Section BB  
Scale: 1 : 200

 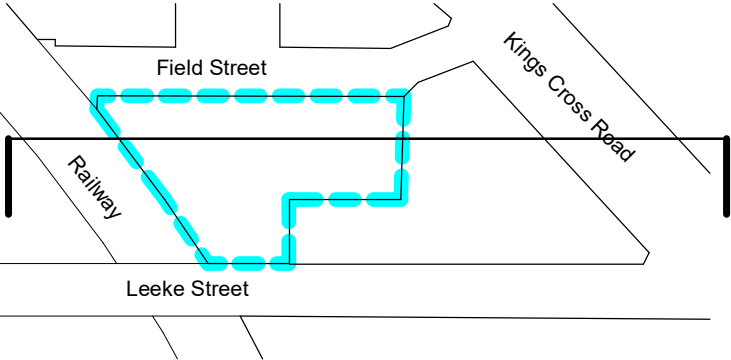

status

PLANNING

Orbit Architects

project

Field & Leeke Street, WC1X

title

Schematic Section - Proposed - Section BB

scale

1:200 @A3

date

02.07.21

author

HC

job no.

1878- D01-21

dwg no.

P2

year


DO NOT SCALE FROM THIS DRAWING: Verify all dimensions on site

© Orbit Architects 83 Blackfriars Road, London SE1 8HA 1.020 7593 3380 www.orbitarchitects.com e.info@orbitarchitects.com



Proposed

Existing

Version	Date	Author	Version Notes
P1	As dwg	As dwg	Initial issue
P2	24.01.22	HC	New design following planning feedback

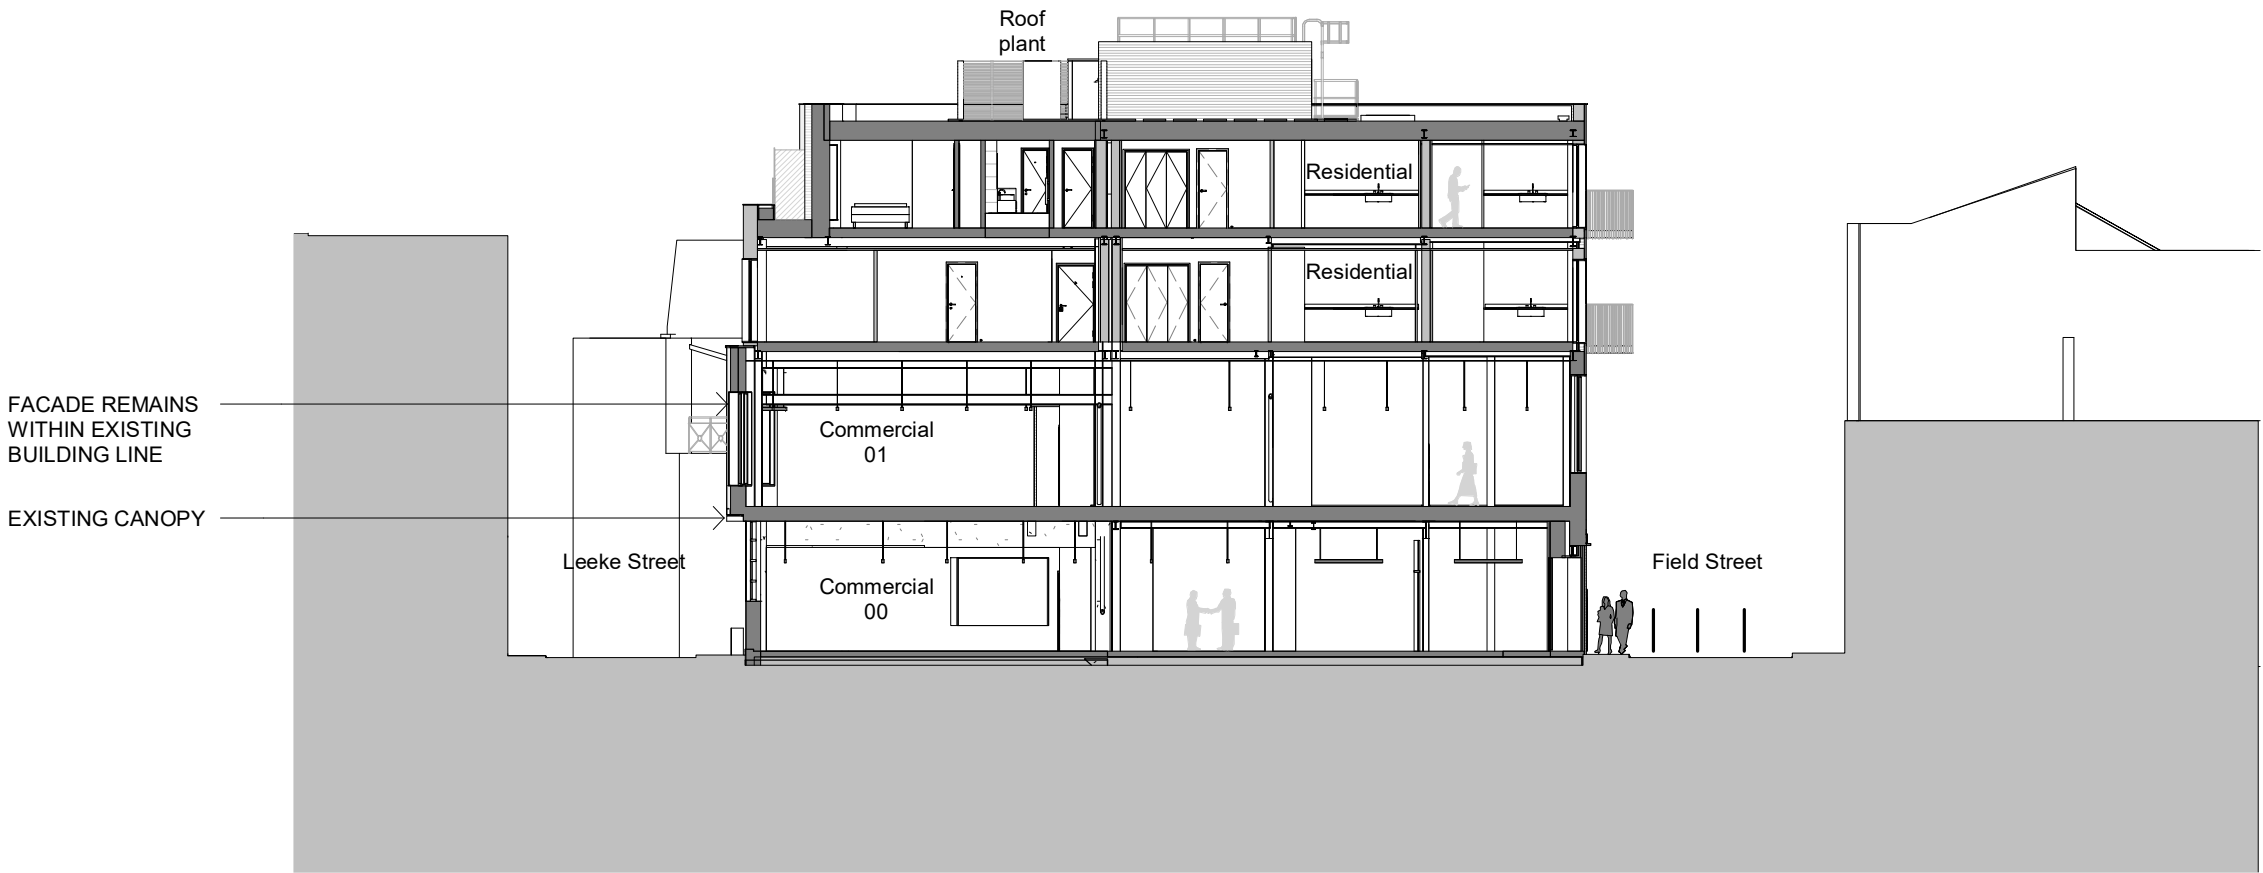

1 Proposed - Section CC  
Scale: 1 : 200

 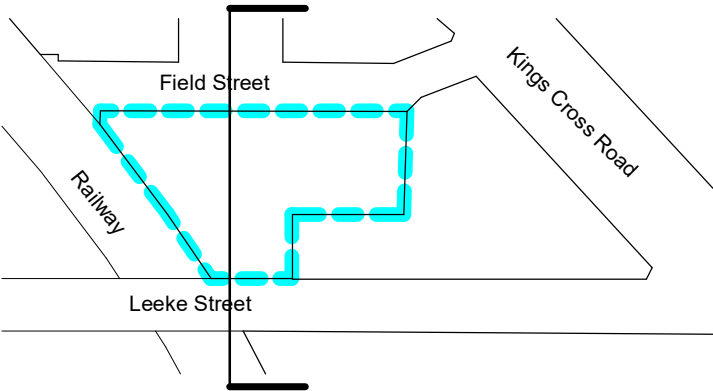

status

PLANNING

Orbit Architects

project

Field & Leeke Street, WC1X

title

Schematic Section - Proposed - Section CC

scale

1:200 @A3

date

02.07.21

author

HC

job no.

1878- D01-22

dwg no.

P2

year

DO NOT SCALE FROM THIS DRAWING: Verify all dimensions on site


© Orbit Architects 83 Blackfriars Road, London SE1 8HA 1.020 7593 3380 www.orbitarchitects.com e.info@orbitarchitects.com



Version	Date	Author	Version Notes
P1	As dwg	As dwg	Initial issue
P2	13.09.21	HC	Omission of terrace to Flat 23
P3	24.01.22	HC	New design following planning feedback
P4	07.02.22	HC	Updates following further planning feedback



1 Proposed Contextual Elevation - Leeke Street  
Scale: 1 : 250

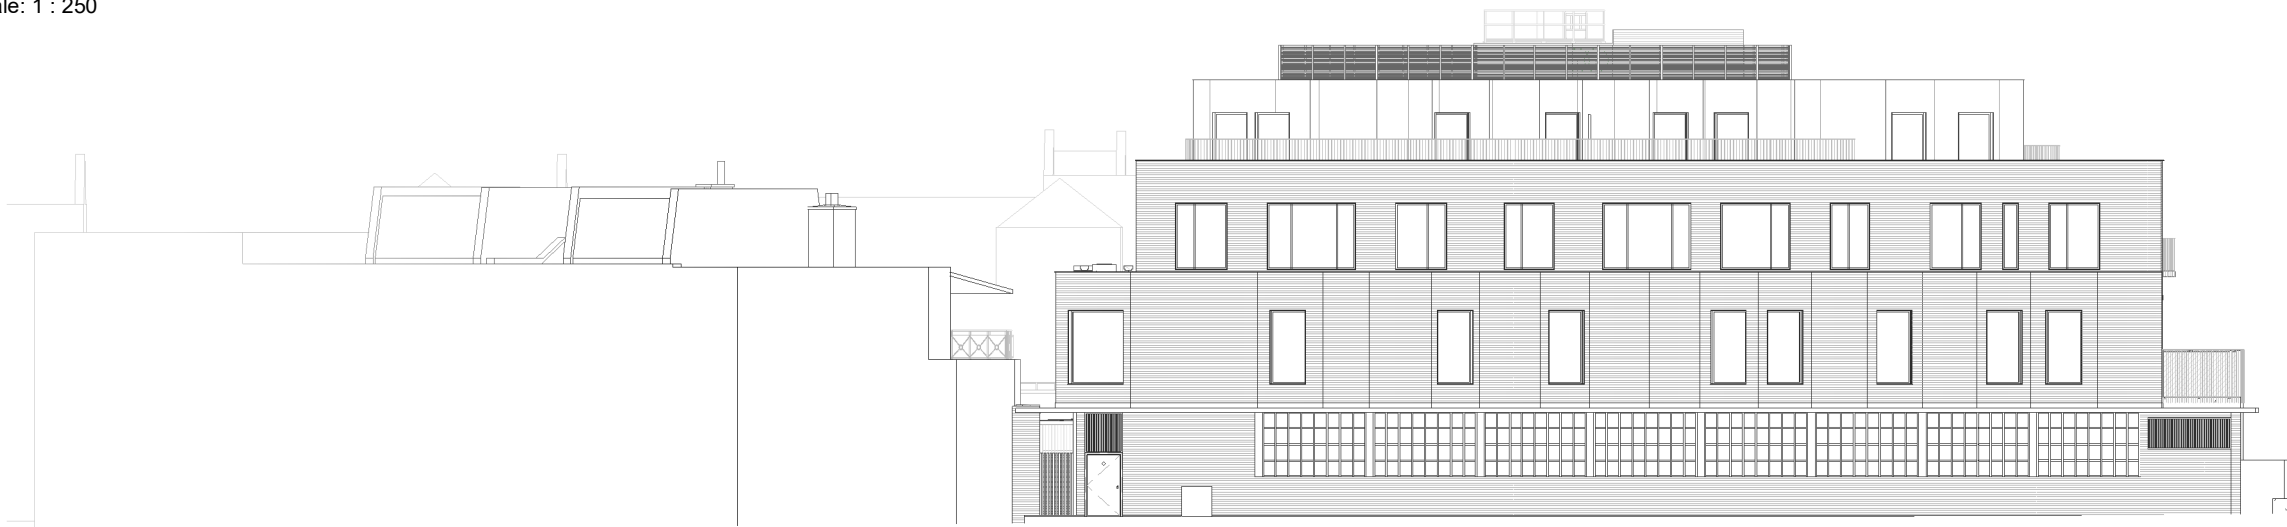

2 Proposed Contextual Elevation - Field Street  
Scale: 1 : 250



3 Proposed Contextual Elevation - Railway  
Scale: 1 : 250

status

PLANNING

Orbit Architects

project

Field & Leeke Street, WC1X

title

Schematic Elevation - Proposed - Contextual Elevations

scale

1:250 @A3

date

02.07.21

author

HC

job no.

1878- D01-30

ver.

P4


DO NOT SCALE FROM THIS DRAWING: Verify all dimensions on site

© Orbit Architects 83 Blackfriars Road, London SE1 8HA 1.020 7593 3380 www.orbitarchitects.com e.info@orbitarchitects.com

Version	Date	Author	Version Notes
P1	As dwg	As dwg	Initial Issue
P2	13.09.21	HC	Omission of terrace to Flat 23
P3	24.01.22	HC	New design following planning feedback
P4	07.02.22	HC	Updates following further planning feedback



1 Proposed - Field Street Elevation  
Scale: 1 : 200

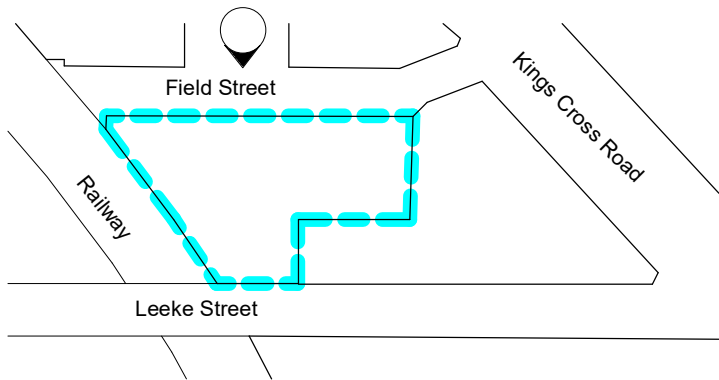

status

PLANNING

Orbit Architects

project

Field & Leeke Street, WC1X

title

Schematic Elevation - Proposed - Field Street

scale

1:200 @A3

date

02.07.21

author

HC

job no.

1878- D01-31

dwg no.

P4

ver.


DO NOT SCALE FROM THIS DRAWING: Verify all dimensions on site

© Orbit Architects 83 Blackfriars Road, London SE1 8HA 1.020 7593 3380 www.orbitarchitects.com e.info@orbitarchitects.com

Version	Date	Author	Version Notes
P1	As dwg	As dwg	Initial Issue
P2	13.09.21	HC	Omission of terrace to Flat 23
P3	24.01.22	HC	New design following planning feedback
P4	07.02.22	HC	Updates following further planning feedback



1 Proposed - Leeke Street Elevation  
Scale: 1 : 200

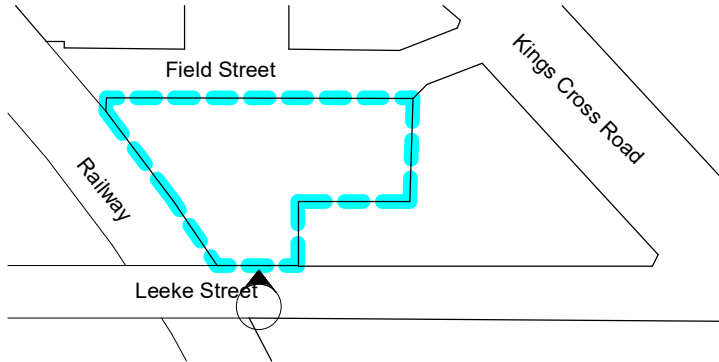

status

PLANNING

Orbit Architects

project

Field & Leeke Street, WC1X

title

Schematic Elevation - Proposed - Leeke Street

scale

1:200 @A3

date

02.07.21

author

HC

job no.

1878- D01-32

ver.

P4



DO NOT SCALE FROM THIS DRAWING: Verify all dimensions on site

© Orbit Architects 83 Blackfriars Road, London SE1 8HA 020 7593 3380 www.orbitarchitects.com e.info@orbitarchitects.com

Version	Date	Author	Version Notes
P1	As dwg	As dwg	Initial Issue
P2	13.09.21	HC	Omission of terrace to Flat 23
P3	24.01.22	HC	New design following planning feedback
P4	07.02.22	HC	Updates following further planning feedback



1 Proposed - Railway Elevation  
Scale: 1 : 200

 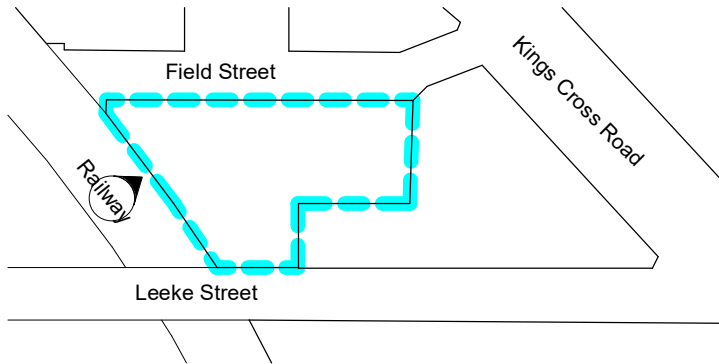

status

PLANNING

Orbit Architects

project

Field & Leeke Street, WC1X

title

Schematic Elevation - Proposed - Railway

scale

1:200 @A3

date

02.07.21

author

HC

job no.

1878- D01-33

ver.

P4

DO NOT SCALE FROM THIS DRAWING: Verify all dimensions on site

© Orbit Architects

83 Blackfriars Road, London SE1 8HA

020 7593 3380


www.orbitarchitects.com

e.info@orbitarchitects.com

Version	Date	Author	Version Notes
P1	As dwg	As dwg	Initial issue
P2	13.09.21	HC	Omission of terrace to Flat 23
P3	24.01.22	HC	New design following planning feedback
P4	07.02.22	HC	Updates following further planning feedback





1 Proposed Leeke Street Block Flank Elevation  
Scale: 1 : 200

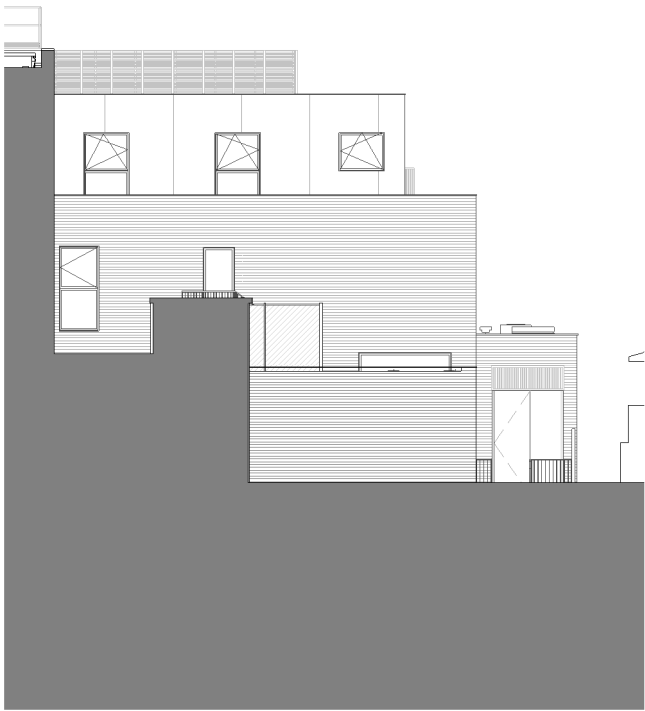

2 Proposed Field Street Block Rear Elevation  
Scale: 1 : 200



3 Proposed Field Street Block Flank Elevation  
Scale: 1 : 200

 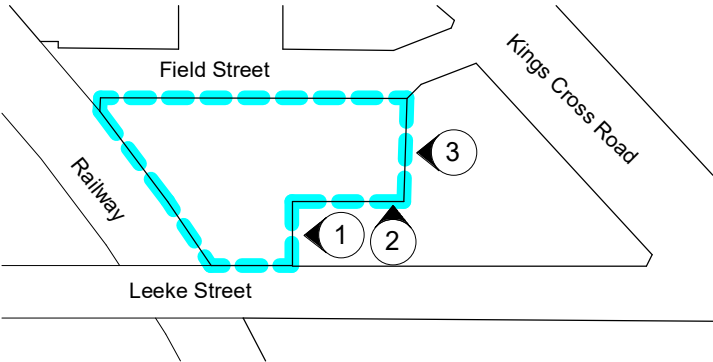

status

PLANNING

Orbit Architects

project

Field & Leeke Street, WC1X

title

Schematic Elevation - Proposed - Rear/Flank Elevations

scale

1:200 @A3

date

02.07.21

author

HC

job no.

1878- D01-34

dwg no.

P4

ver.

DO NOT SCALE FROM THIS DRAWING: Verify all dimensions on site

© Orbit Architects


83 Blackfriars Road, London SE1 8HA

1.020 7593 3380

www.orbitarchitects.com


e.info@orbitarchitects.com

Version	Date	Author	Version Notes
P1	As dwg	As dwg	Initial issue
P2	24.01.22	HC	New design following planning feedback

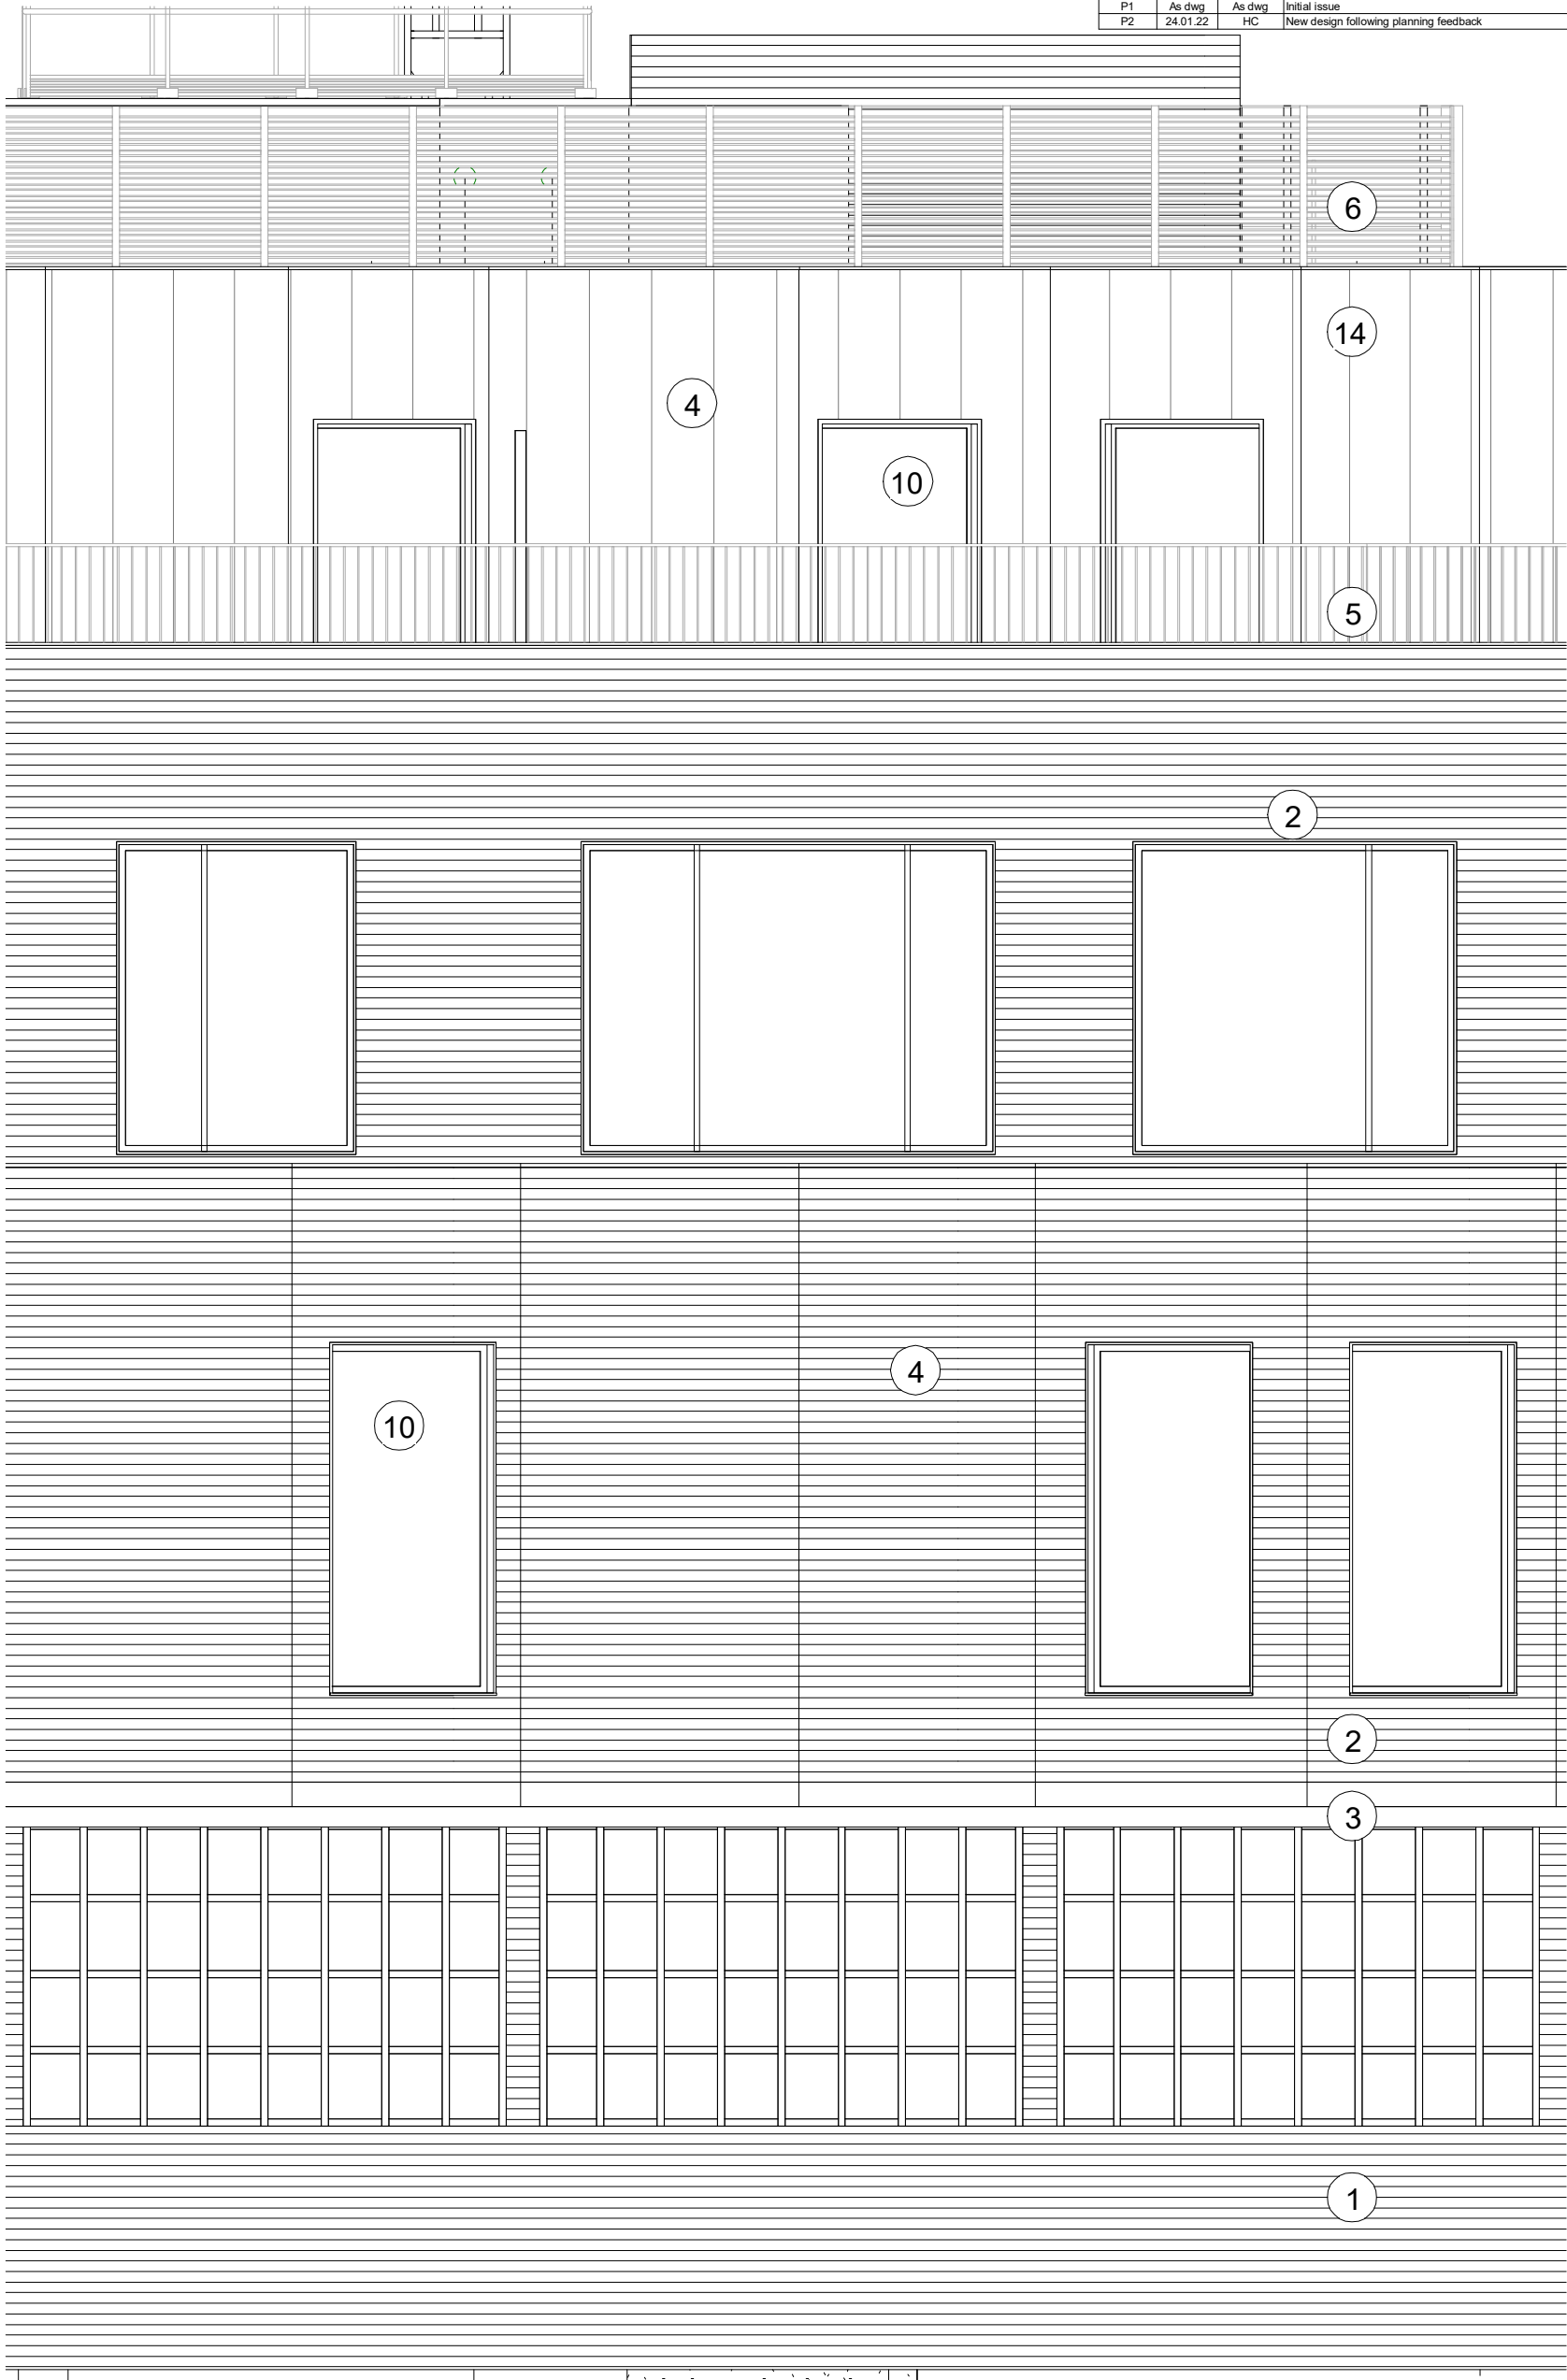

1 Field Street Detail Elevation  
Scale: 1 : 50

SCALE:1:50

 


Materials Schedule:

- |   |                           |    |                     |    |  |
|---|---------------------------|----|---------------------|----|--|
| 1 | Existing Brickwork        | 6  | Plant louvre        | 11 | Canopy                                     |
| 2 | Brick slips               | 7  | Glazed entrance     | 12 | Metal panel and signage                    |
| 3 | Existing canopy           | 8  | Metal gate          | 13 | Metal louvre                               |
| 4 | Profiled facade           | 9  | Concrete upstand    | 14 | Standing seam metal cladding               |
| 5 | Railing to match existing | 10 | Metal framed window | 15 | Railing to match existing with mesh behind |

status				PLANNING	
project				Field & Leeke Street, WC1X	
title				Schematic Detailed Elevation Study - Proposed - Field Street	
scale		date		author	
As indicated@A3		02.07.21		HC	
job no.				1878- D01-40	
dwg no.				P2	
DO NOT SCALE FROM THIS DRAWING: Verify all dimensions on site					
© Orbit Architects 83 Blackfriars Road, London SE1 8HA L020 7593 3380 www.orbitarchitects.com e.info@orbitarchitects.com					

Version	Date	Author	Version Notes
P1	As dwg	As dwg	Initial issue
P2	24.01.22	HC	New design following planning feedback

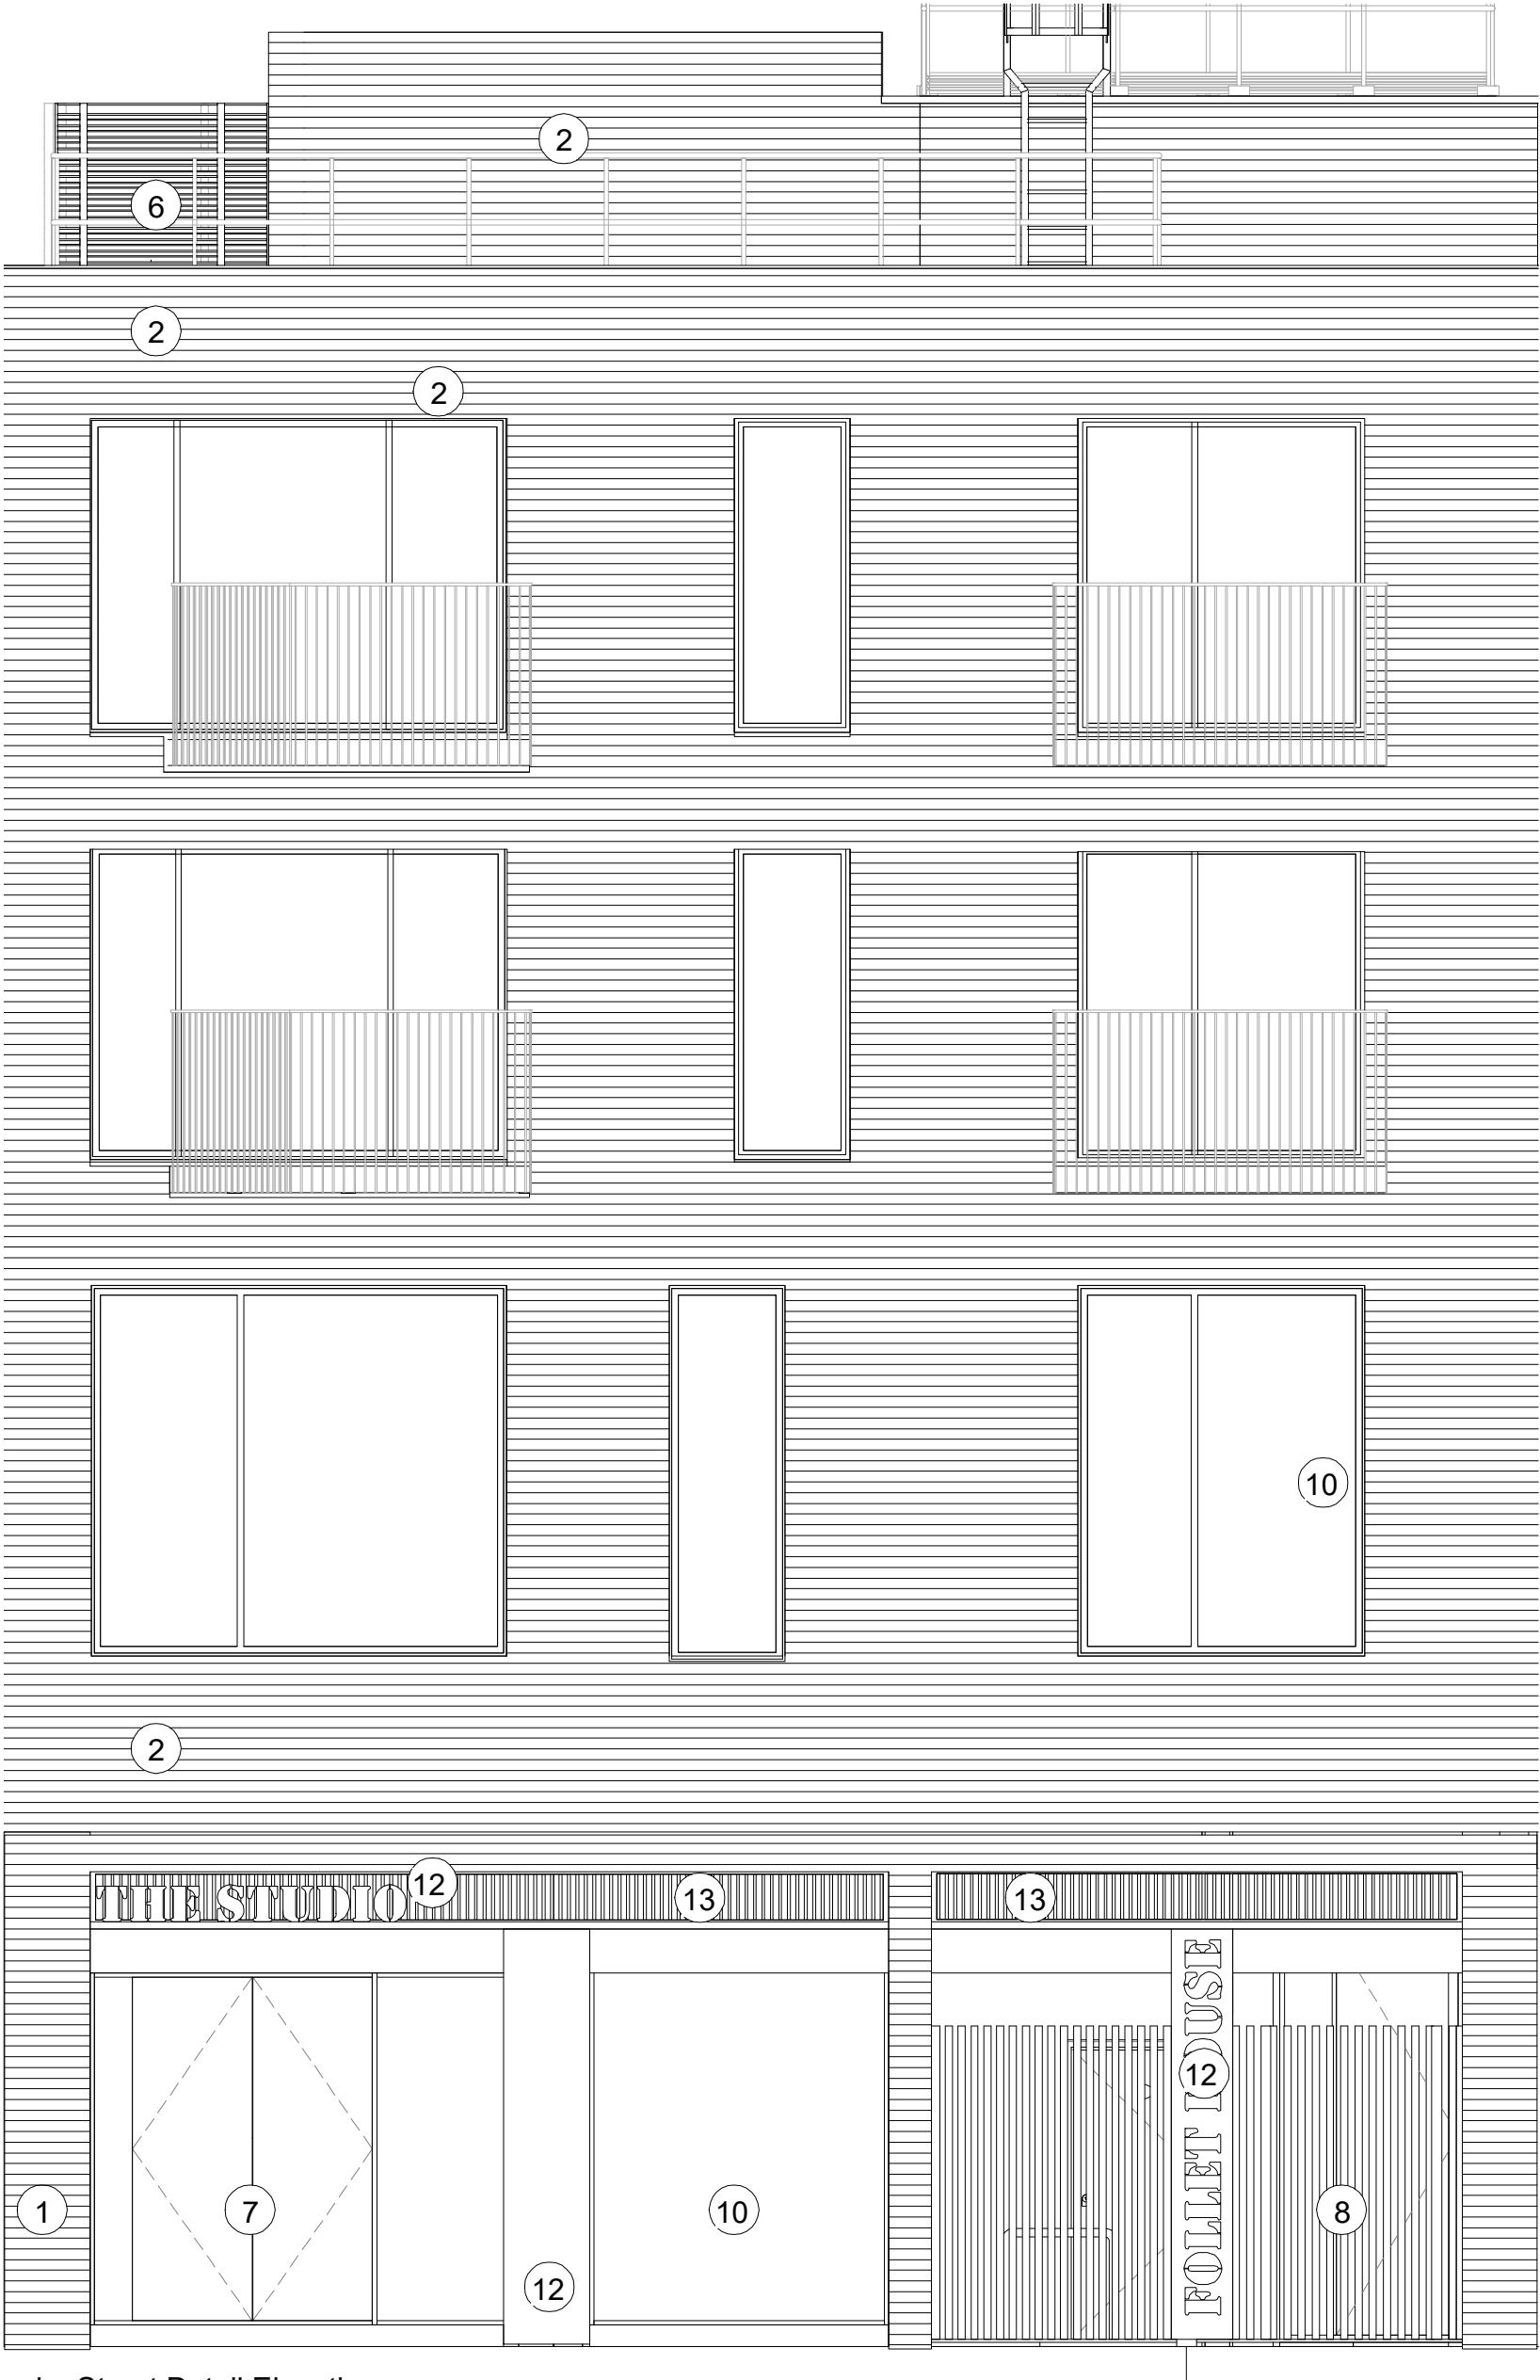


1 Leeke Street Detail Elevation  
Scale: 1 : 50

Materials Schedule:


- |   |                           |    |                     |    |  |
|---|---------------------------|----|---------------------|----|--|
| 1 | Existing Brickwork        | 6  | Plant louvre        | 11 | Canopy                                     |
| 2 | Brick slips               | 7  | Glazed entrance     | 12 | Metal panel and signage                    |
| 3 | Existing canopy           | 8  | Metal gate          | 13 | Metal louvre                               |
| 4 | Profiled facade           | 9  | Concrete upstand    | 14 | Standing seam metal cladding               |
| 5 | Railing to match existing | 10 | Metal framed window | 15 | Railing to match existing with mesh behind |

SCALE: 1:50

 

status				PLANNING	
project				Field & Leeke Street, WC1X	
title				Schematic Detailed Elevation Study - Proposed - Leeke Street	
scale		date		author	
As indicated@A3		02.07.21		HC	
job no.				1878- D01-41	
dwg no.				P2	
DO NOT SCALE FROM THIS DRAWING: Verify all dimensions on site					
© Orbit Architects 83 Blackfriars Road, London SE1 8HA T.020 7593 3380 www.orbitarchitects.com e.info@orbitarchitects.com					

Version	Date	Author	Version Notes
P1	As dwg	As dwg	Initial issue
P2	24.01.22	HC	New design following planning feedback

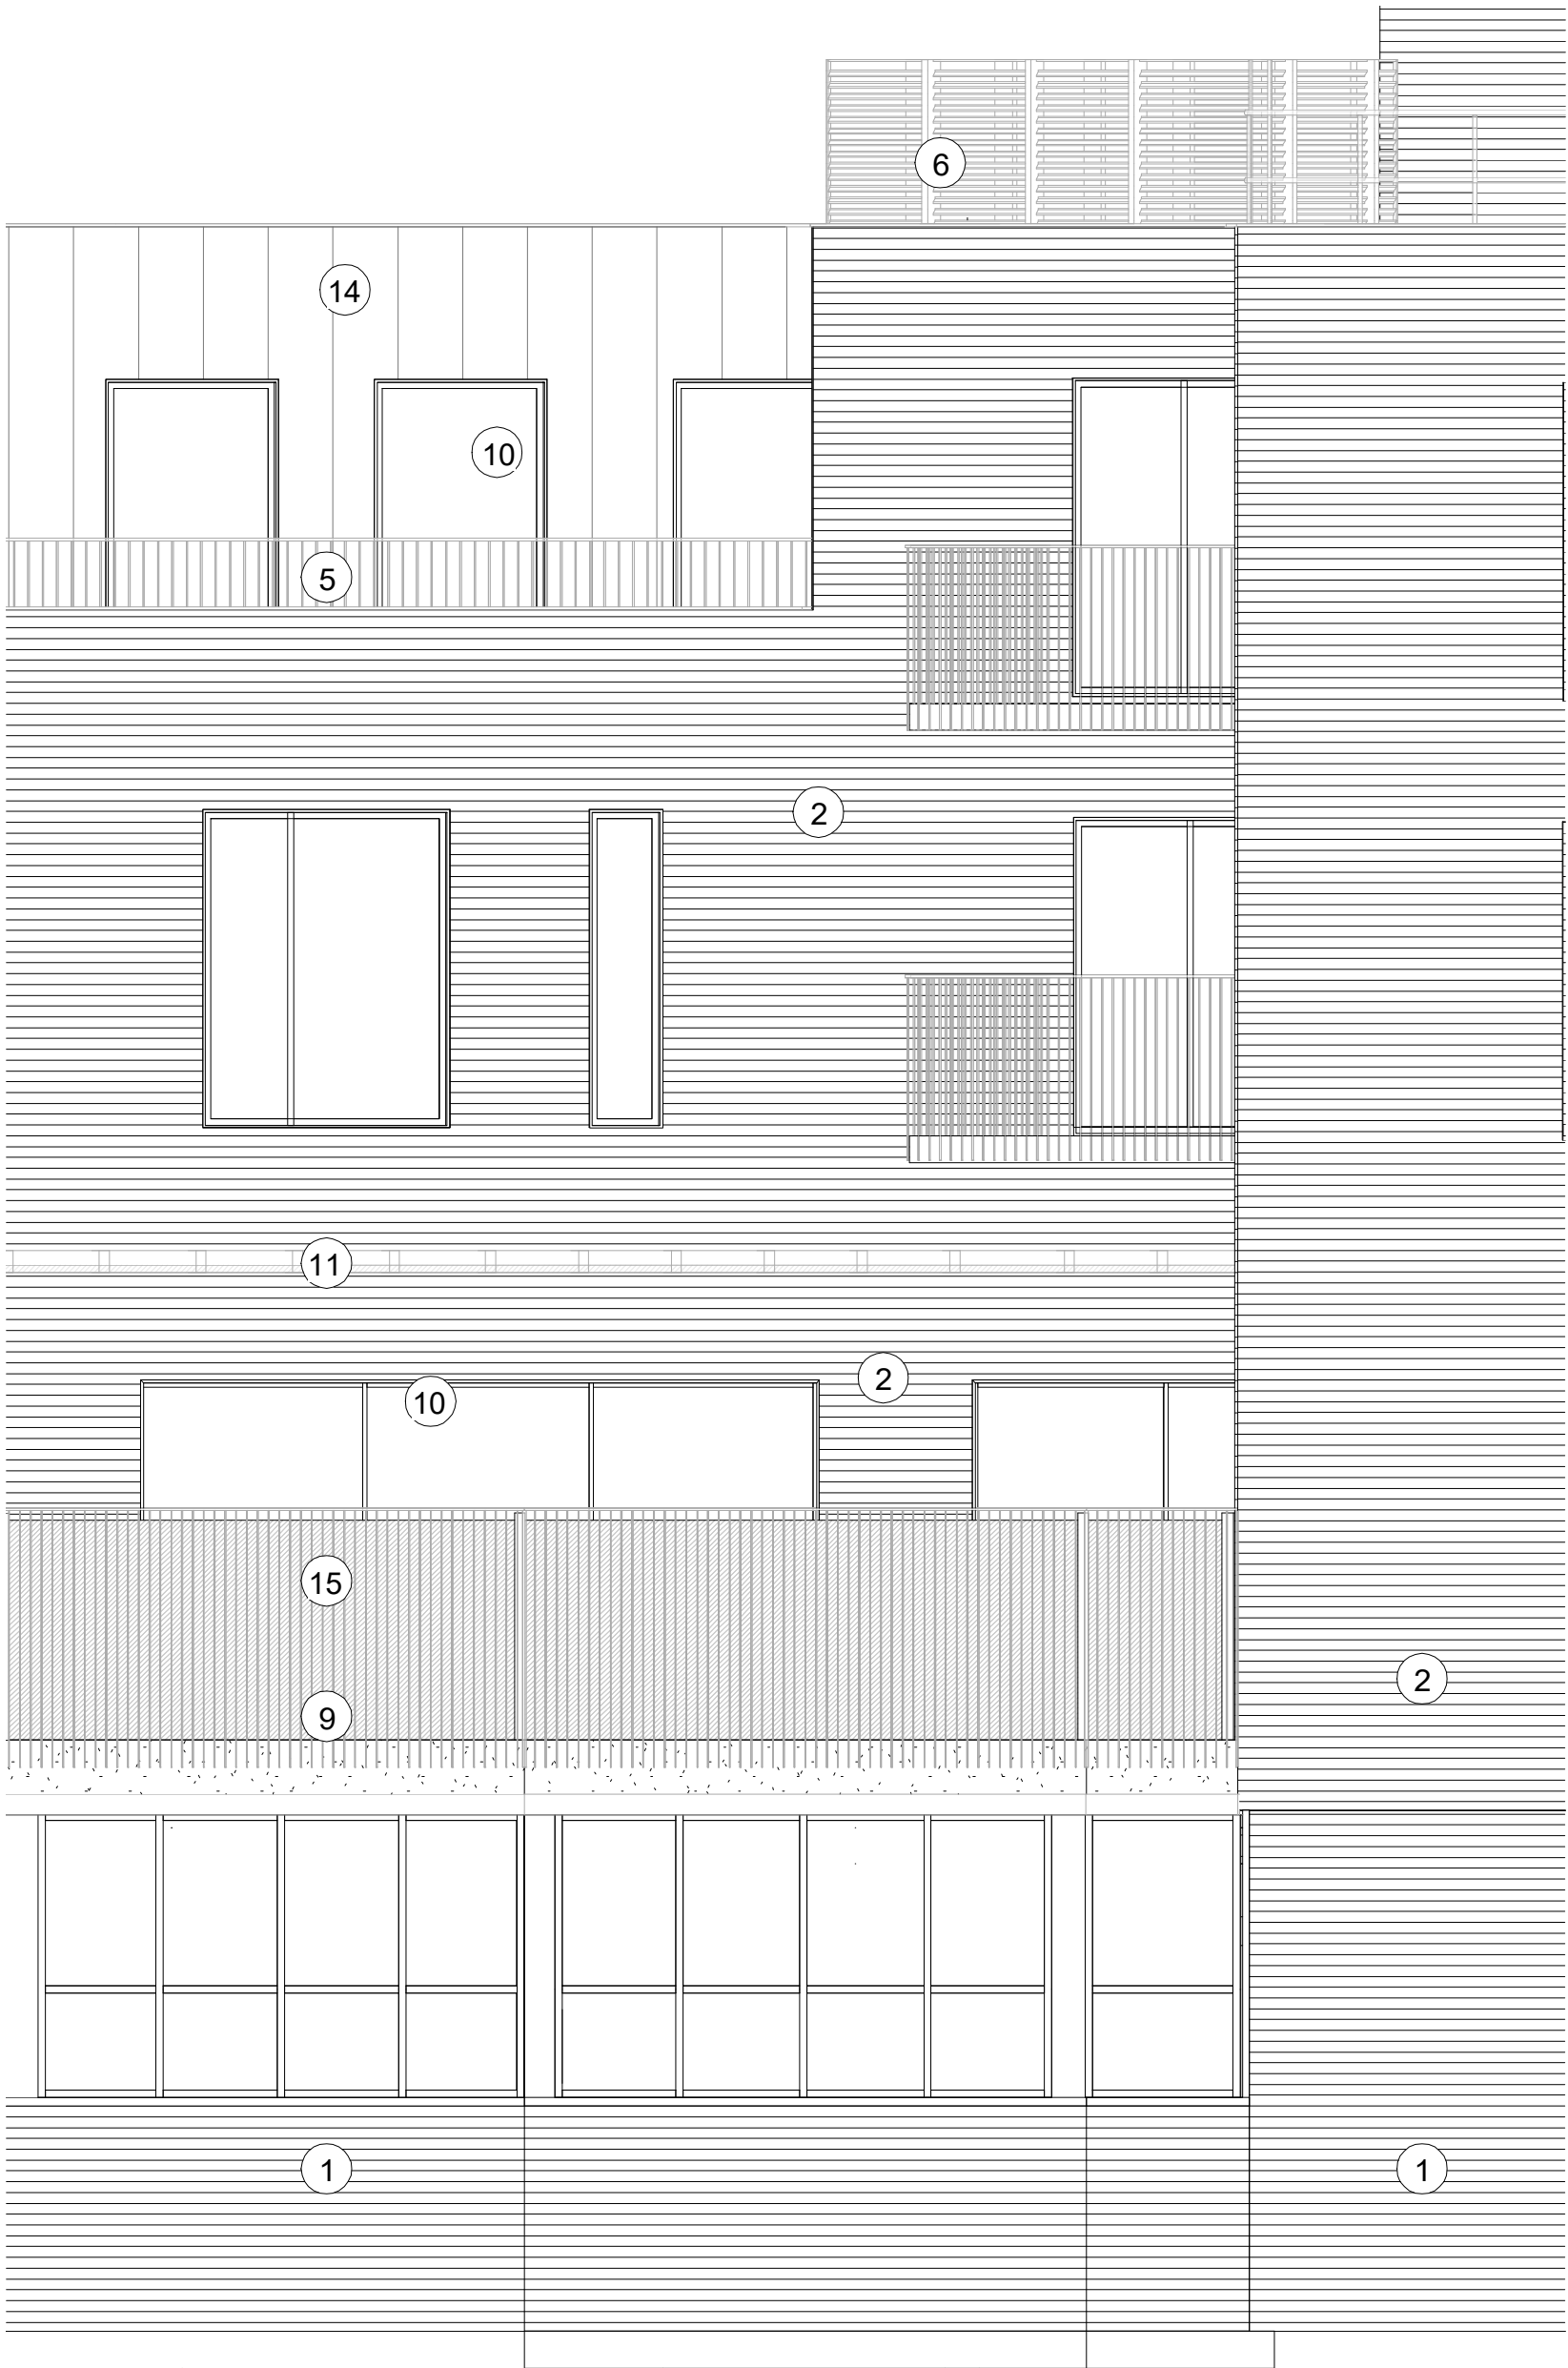

1 **Railway Detail Elevation**  
Scale: 1 : 50

**Materials Schedule:**

- |                             |                        |   |
|-----------------------------|------------------------|---|
| 1 Existing Brickwork        | 6 Plant louvre         | 11 Canopy                                     |
| 2 Brick slips               | 7 Glazed entrance      | 12 Metal panel and signage                    |
| 3 Existing canopy           | 8 Metal gate           | 13 Metal louvre                               |
| 4 Profiled facade           | 9 Concrete upstand     | 14 Standing seam metal cladding               |
| 5 Railing to match existing | 10 Metal framed window | 15 Railing to match existing with mesh behind |

SCALE: 1:50  
0 0.5m 1m 2m

status

PLANNING

Orbit Architects

project

Field & Leeke Street, WC1X

title

Schematic Detailed Elevation Study - Proposed - Railway Elevation

scale

As indicated@A3

date

02.07.21

author

Author

job no.

1878- D01-42

dwg no.

P2

ver.

DO NOT SCALE FROM THIS DRAWING: Verify all dimensions on site

© Orbit Architects 83 Blackfriars Road, London SE1 8HA

L020 7593 3380

www.orbitarchitects.com

e.info@orbitarchitects.com