



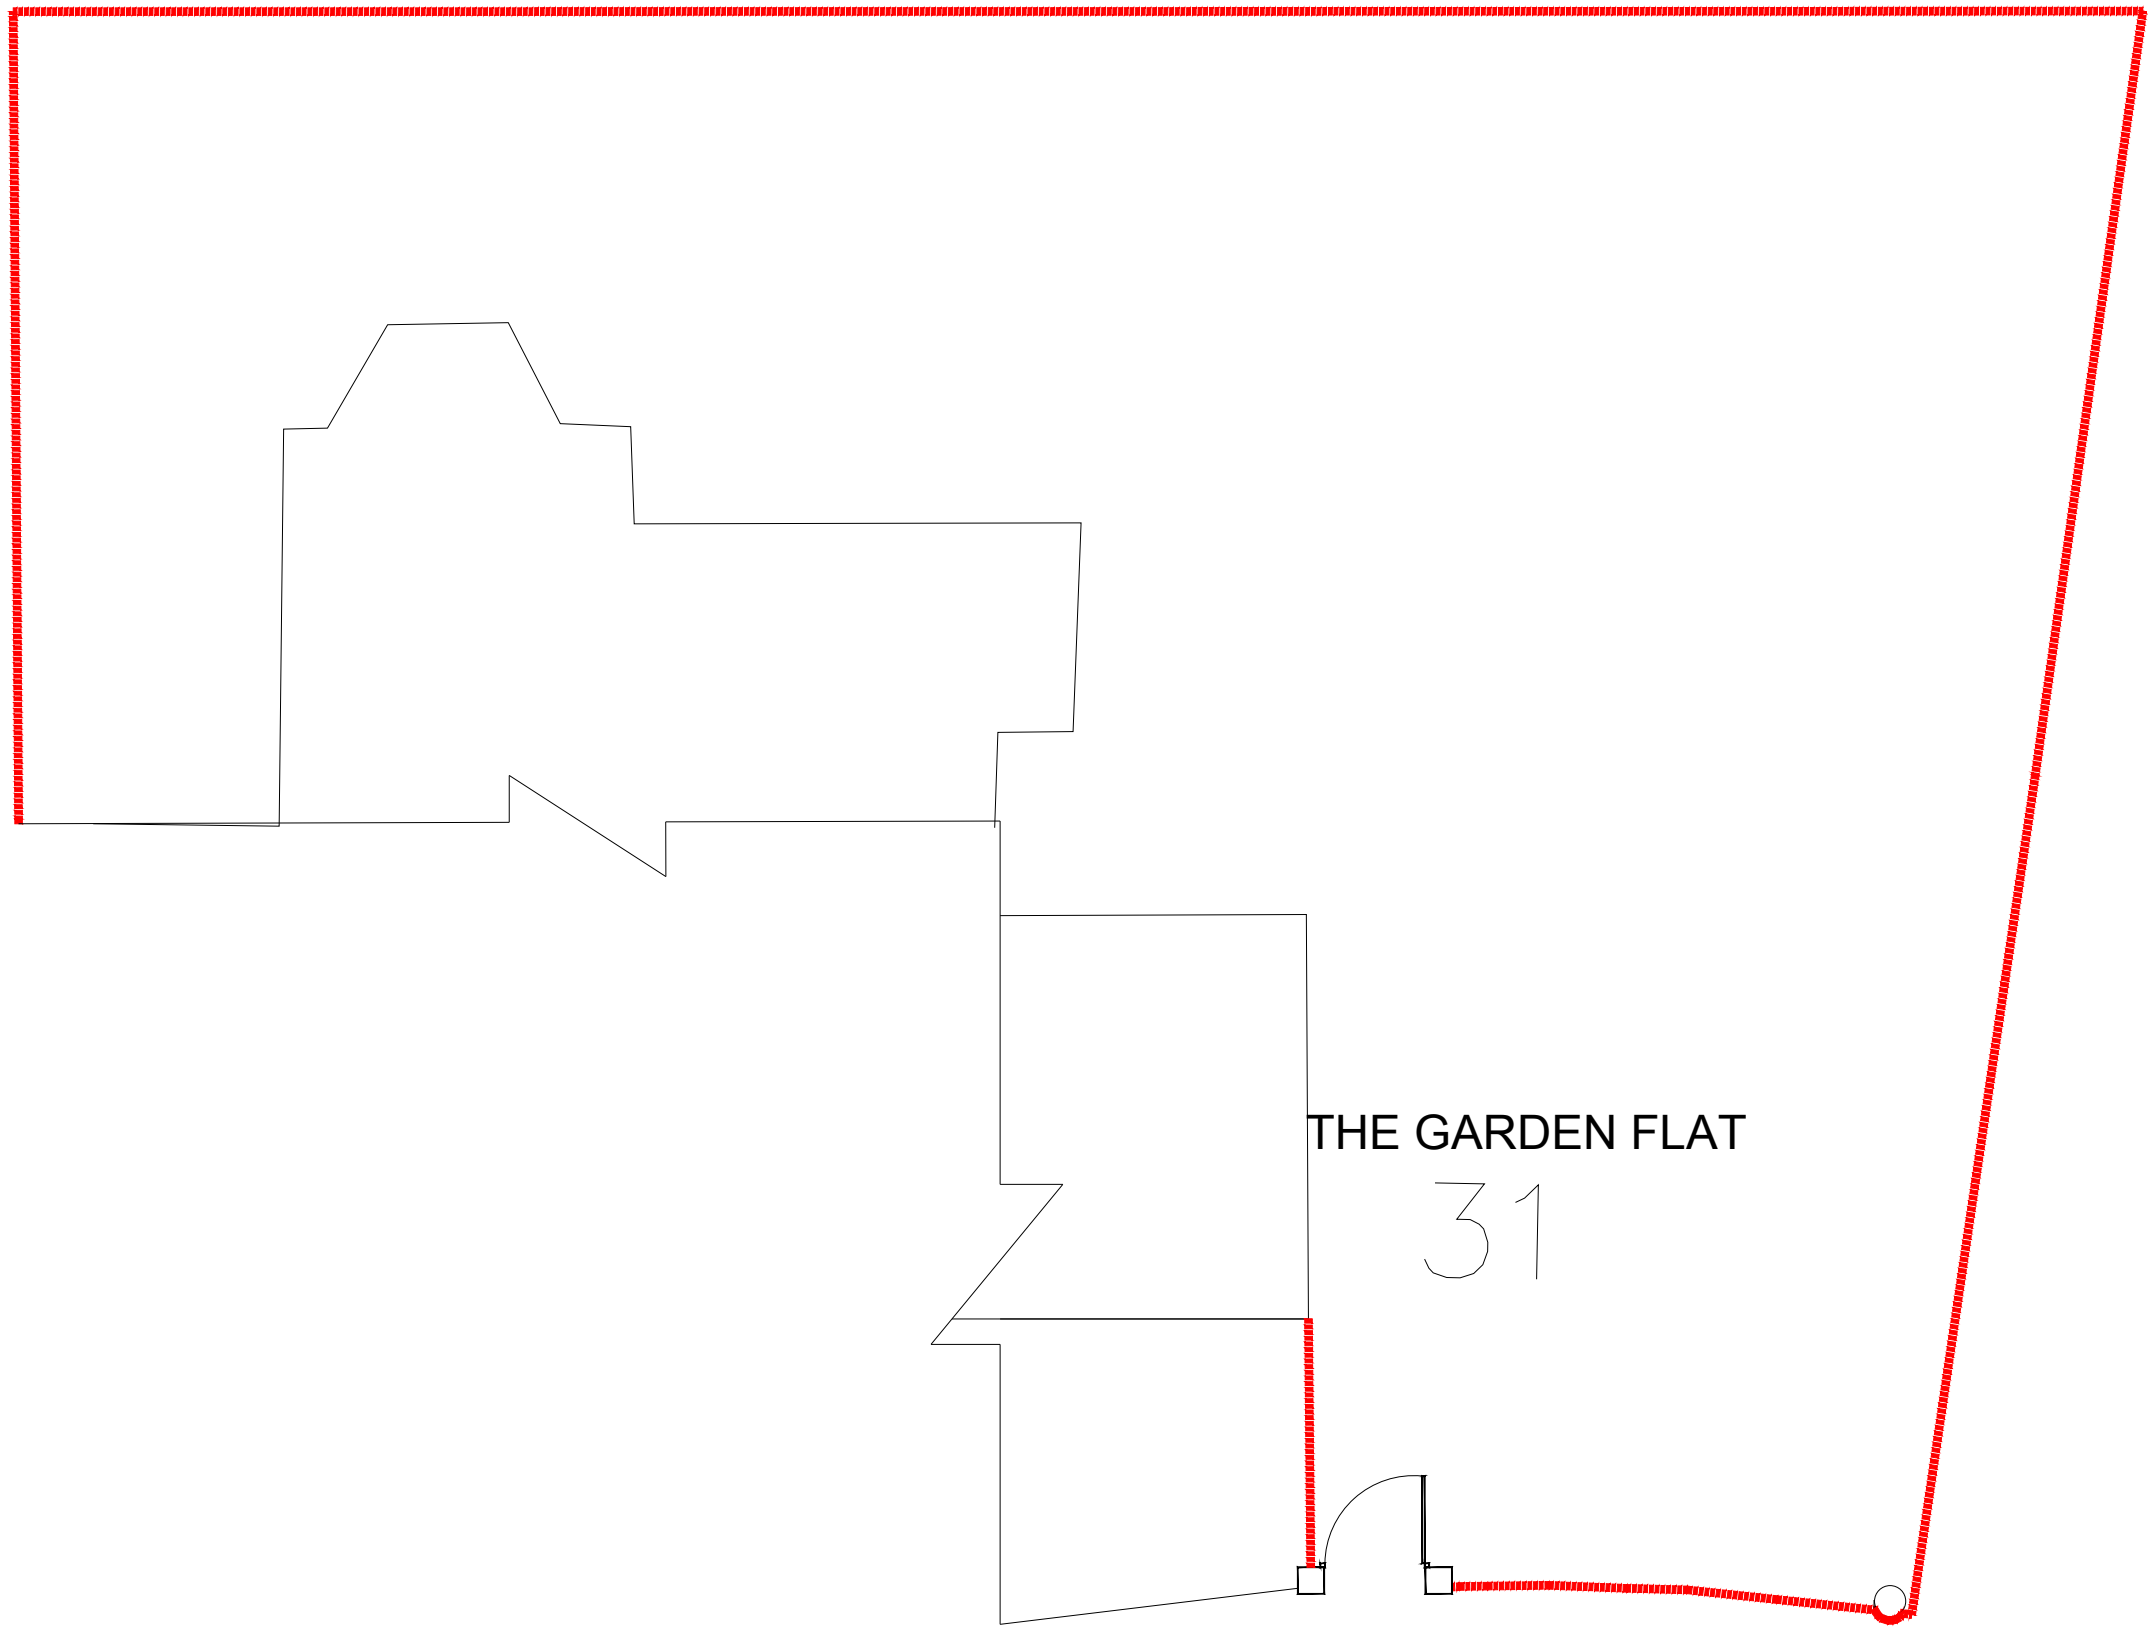



THE GARDEN FLAT
31

Existing Plan

 

HB PLANNING SERVICES EMAIL INFO@HBPLANNINGSERVICES.CO.UK CONTACT 02038539648	Project The Garden Flat, 31 Lyndhurst Road NW3 5PB	Drawing: EXISTING PLAN
		Number: 2022/001/01
		Date: FEBRUARY 2022

Scale 1:100 @ A3

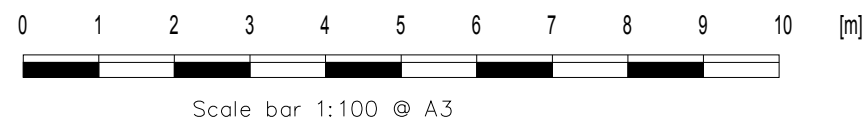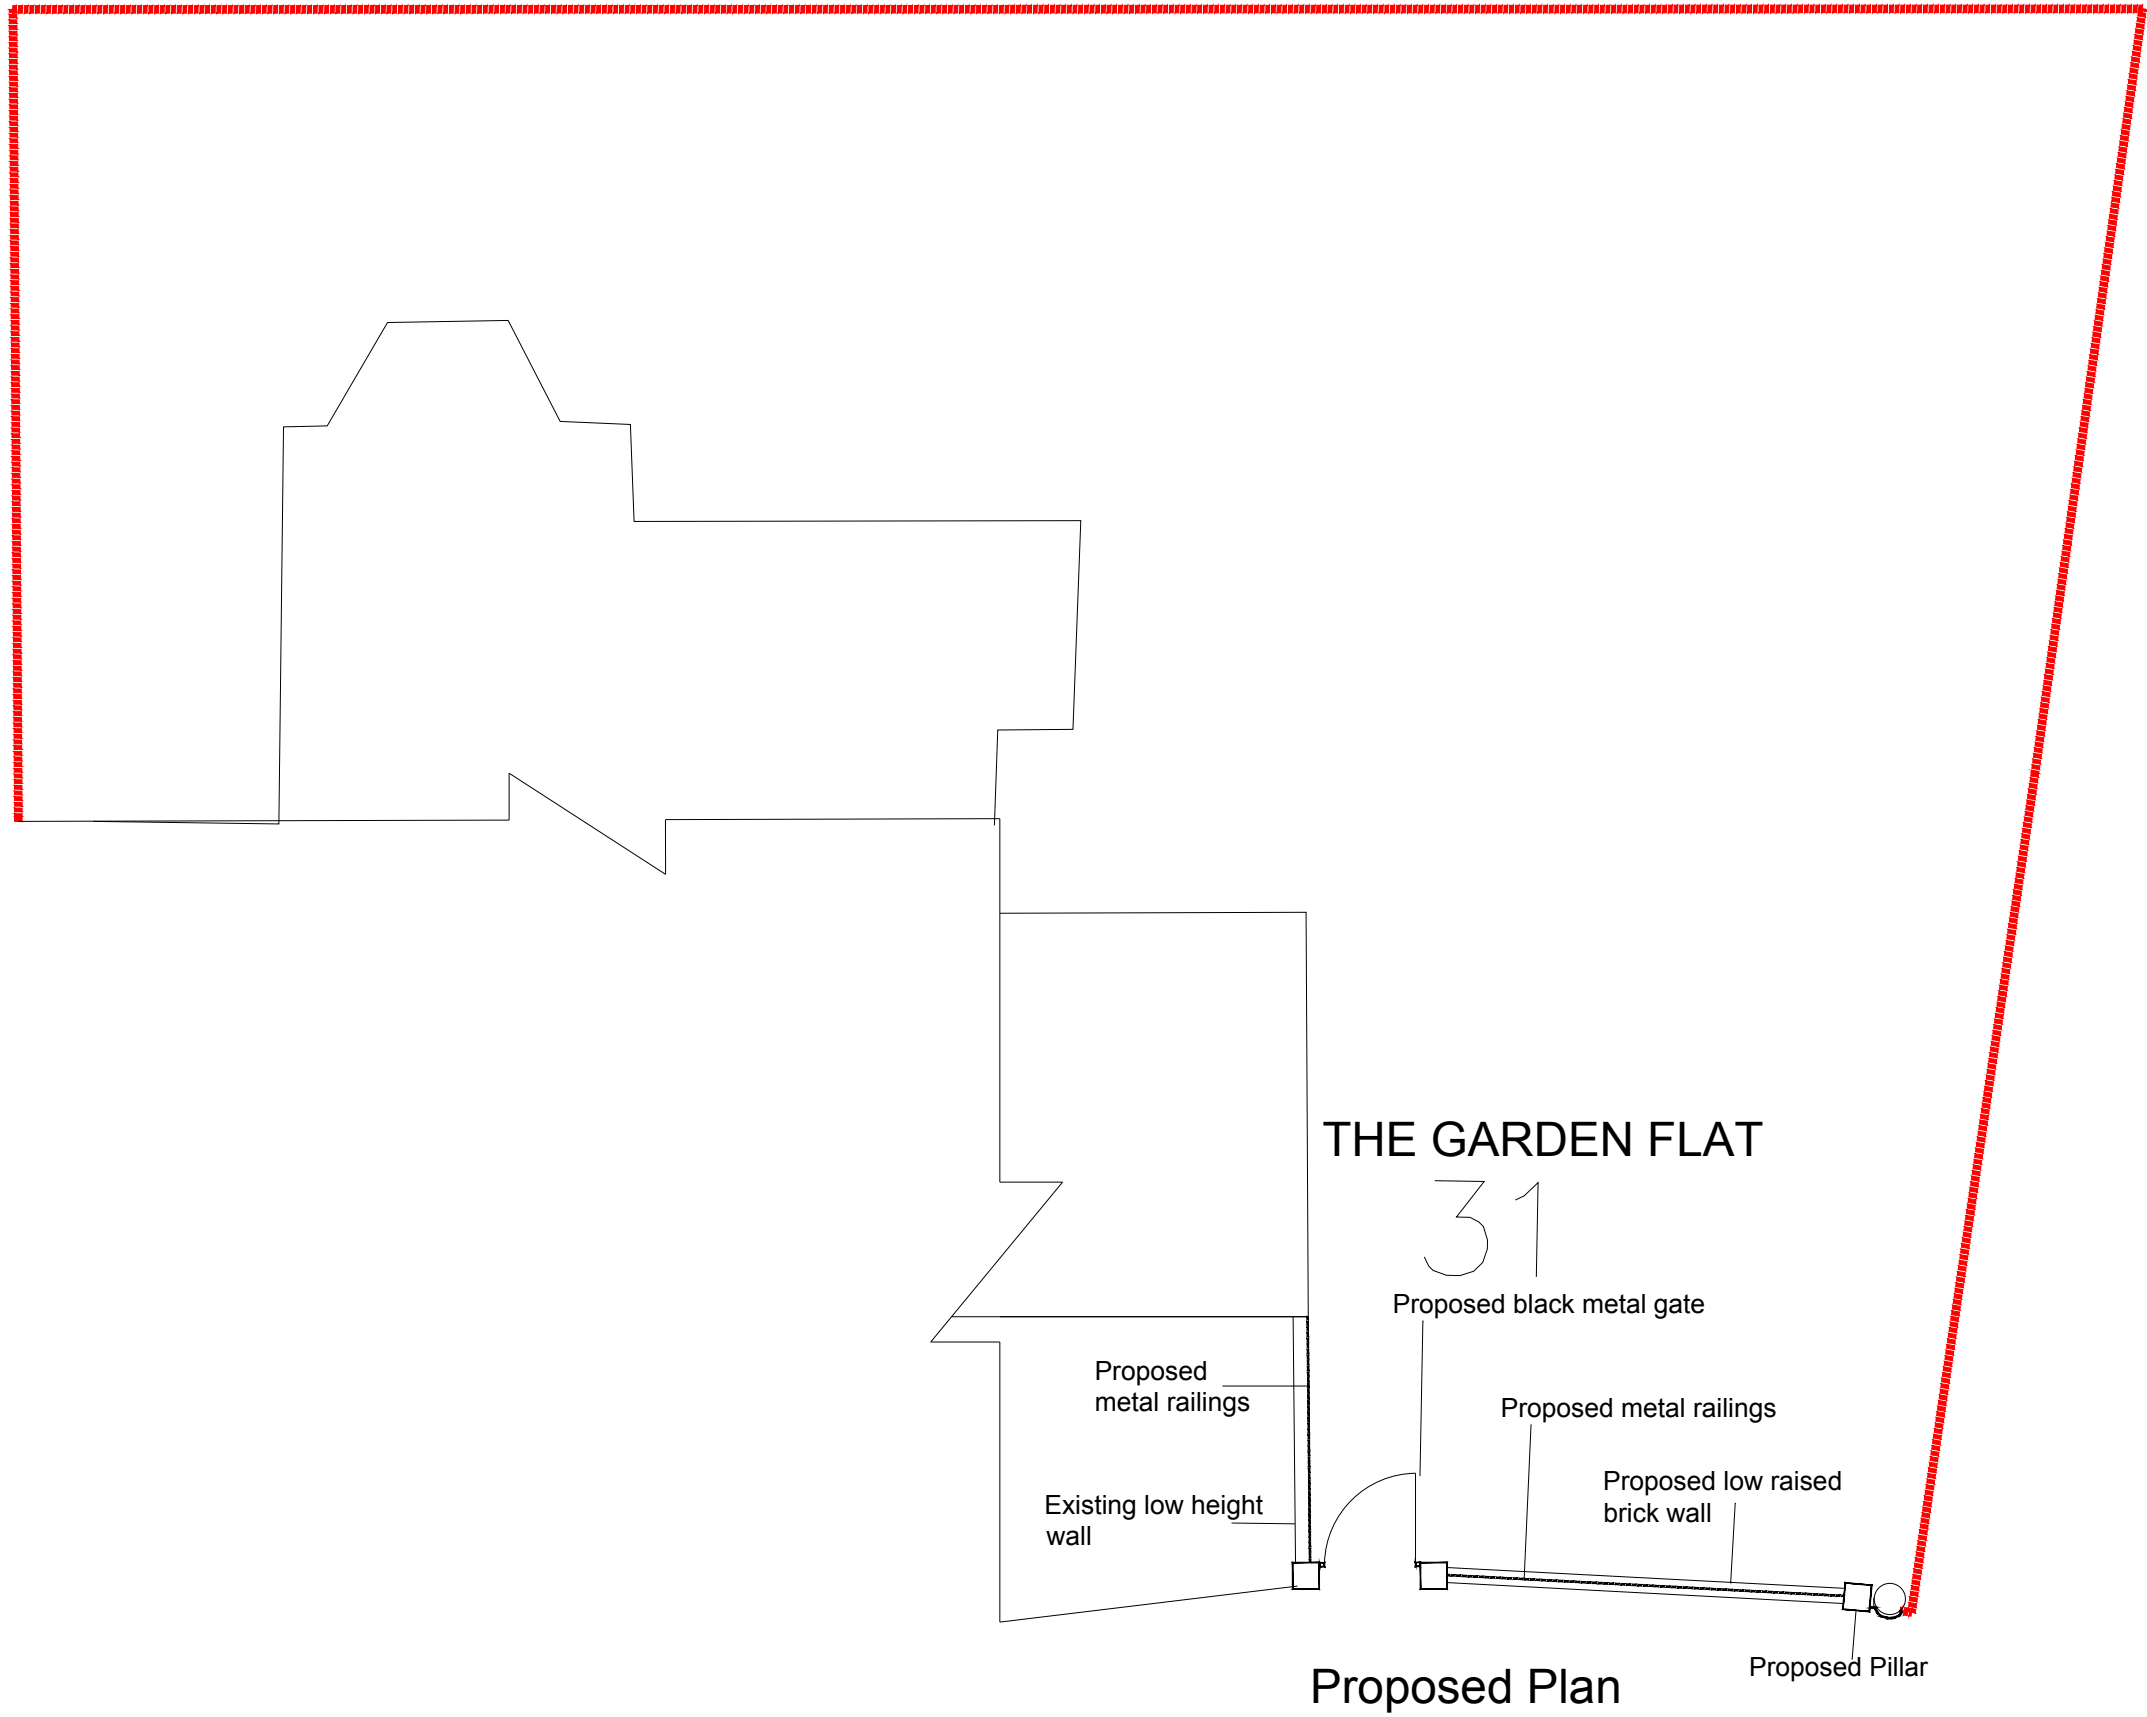

HB PLANNING SERVICES
EMAIL INFO@HBPLANNINGSERVICES.CO.UK
CONTACT 02038539648






Project
The Garden Flat, 31 Lyndhurst Road
NW3 5PB

Drawing:
PROPOSED PLAN

Number:
2022/002/02



Date:
FEBRUARY 2022

Scale 1:100 @ A3

 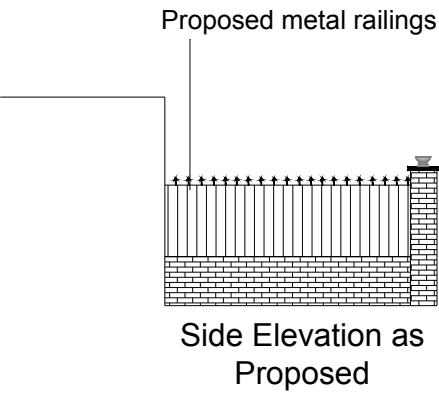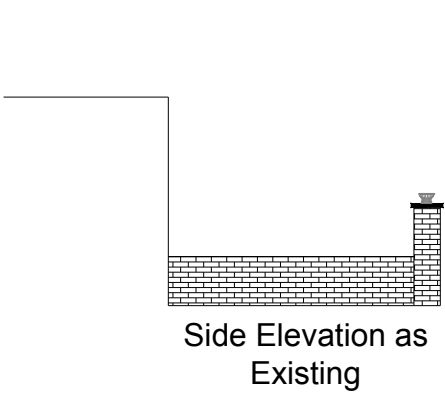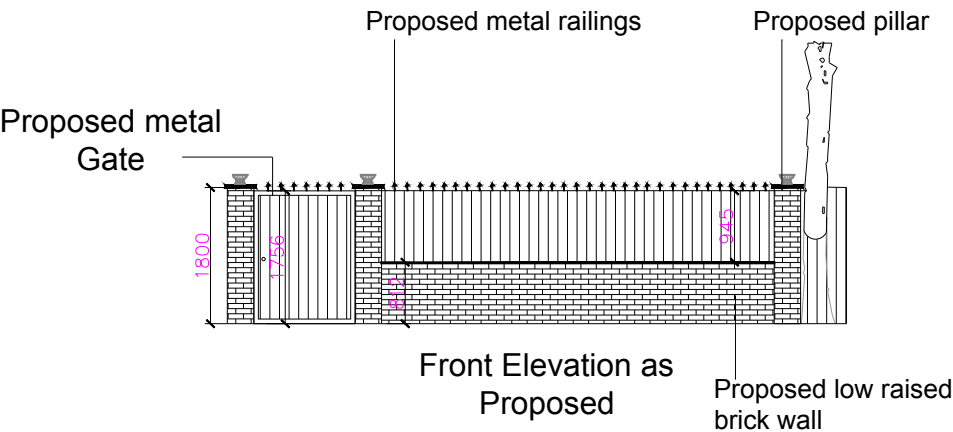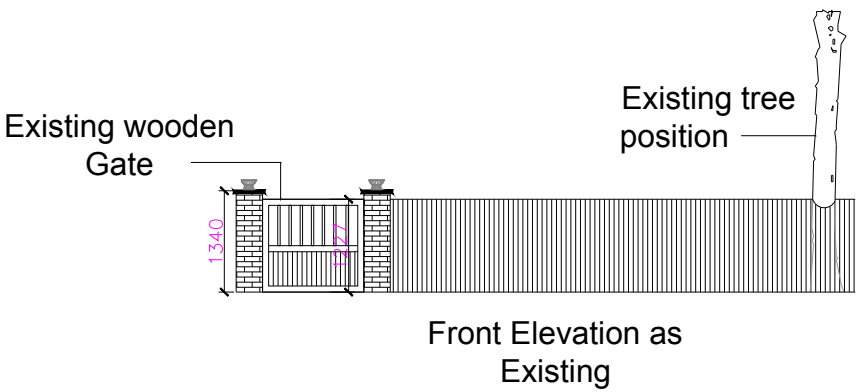


HB PLANNING SERVICES EMAIL INFO@HBPLANNINGSERVICES.CO.UK CONTACT 02038539648	Project The Garden Flat, 31 Lyndhurst Road NW3 5PB	Drawing: EXISTING AND PROPOSED ELEVATIONS
		Number: 2022/003/03
		Date: FEBRUARY 2022

Scale 1:100 @ A3

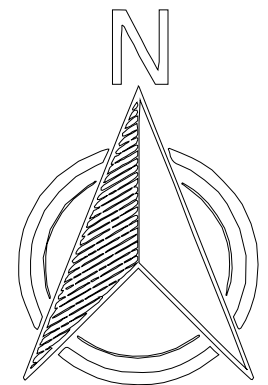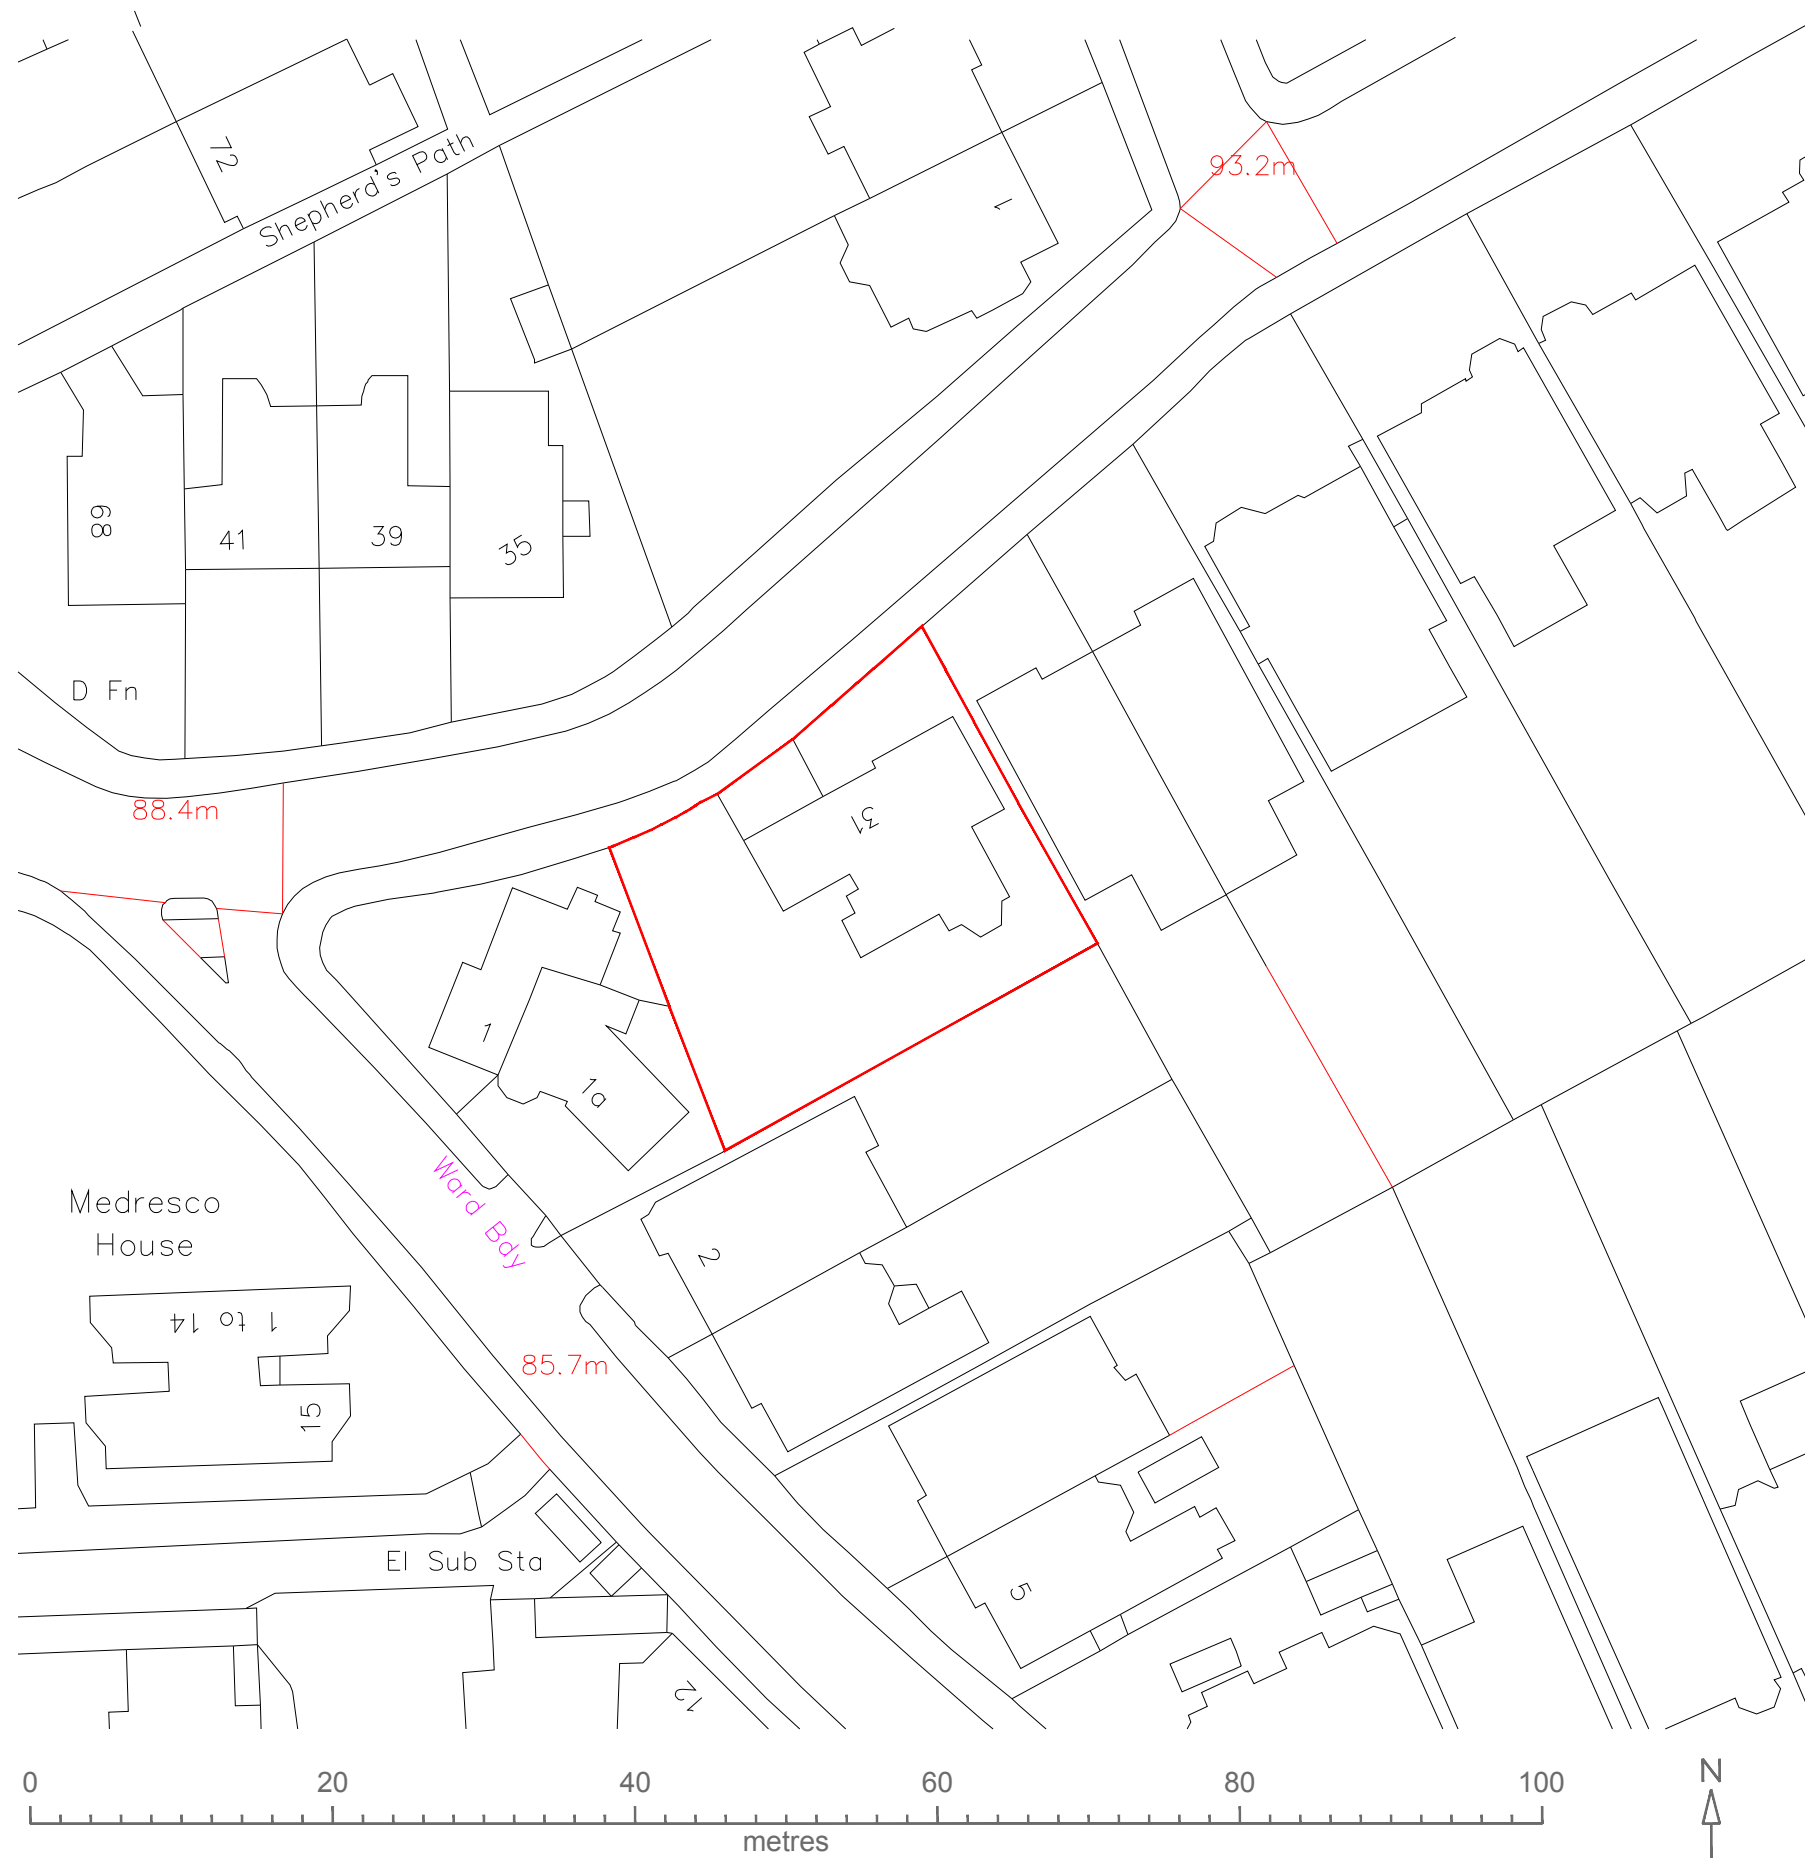


HB PLANNING SERVICES EMAIL INFO@HBPLANNINGSERVICES.CO.UK CONTACT 02038539648	Project The Garden Flat, 31 Lyndhurst Road NW3 5PB	Drawing: Block Plan
		Number: 2022/004/04
		Date: FEBRUARY 2022

Scale 1:500 @ A3

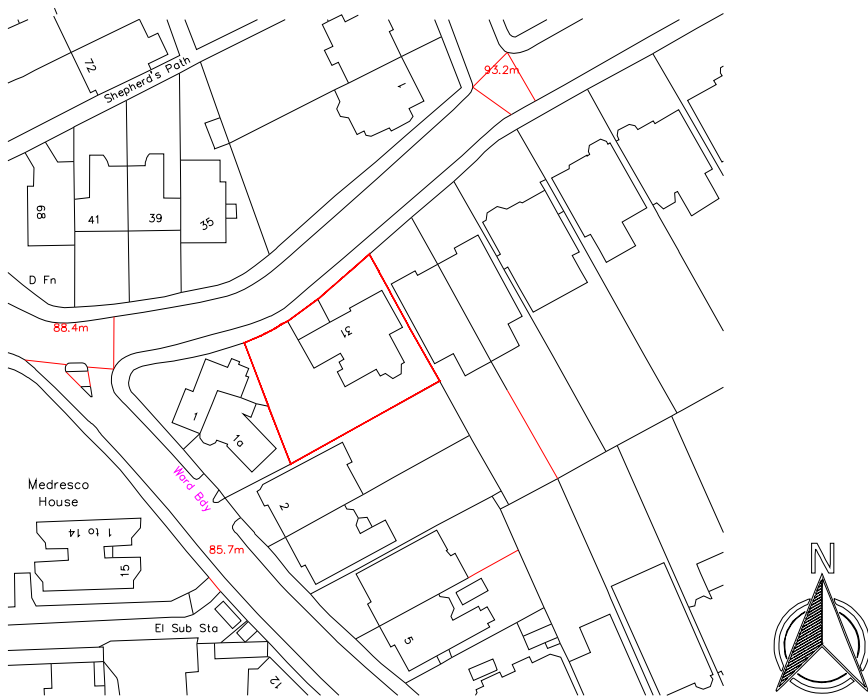

LOCATION PLAN
1 : 1250

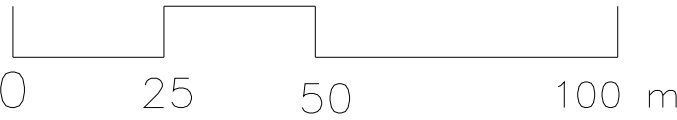

HB PLANNING SERVICES EMAIL INFO@HBPLANNINGSERVICES.CO.UK CONTACT 02038539648	Project The Garden Flat, 31 Lyndhurst Road NW3 5PB	Drawing: Site Plan
		Number: 2022/005/05
		Date: FEBRUARY 2022

Scale 1:1250 @ A3