

PROJECT

14 MACKESON ROAD
LONDON
NW3 2LT

CLIENT

S. LEVINE
P. FERRARI

SCALE

1:50 @ A3

DRAWING TITLE

PROPOSED
FRONT GARDEN PLAN
FRONT ELEVATION
SECTION A-A

NOTES

Copyright 2020 - Eca Studio Ltd

Do not scale this drawing. All dimensions to be checked on site.
All work must comply with relevant British Standards and Building
Regulations requirements. Omissions, errors and ambiguities to be
reported to the architect. All drawings to be read in conjunction
with SE structural information. Any discrepancies to be reported
immediately.

PROJECT REFERENCE


SPH

DRAWING No


P01b



1 Front Elevation
P01b SCALE 1:50

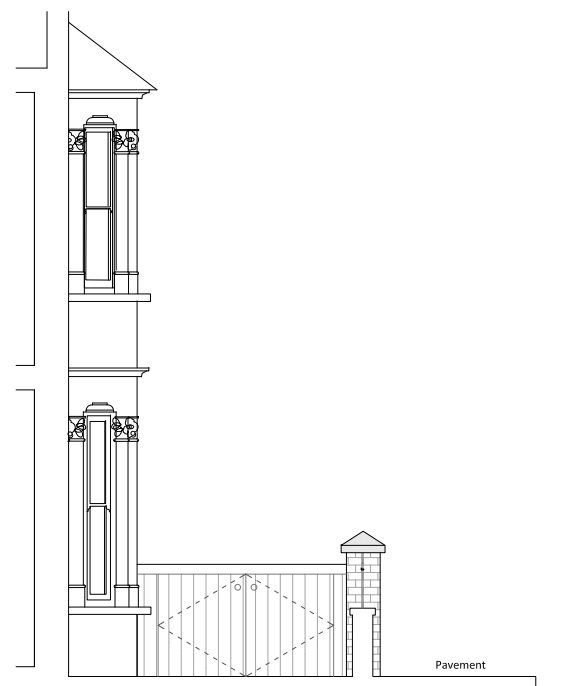

2 Section A-A
P01b SCALE 1:50

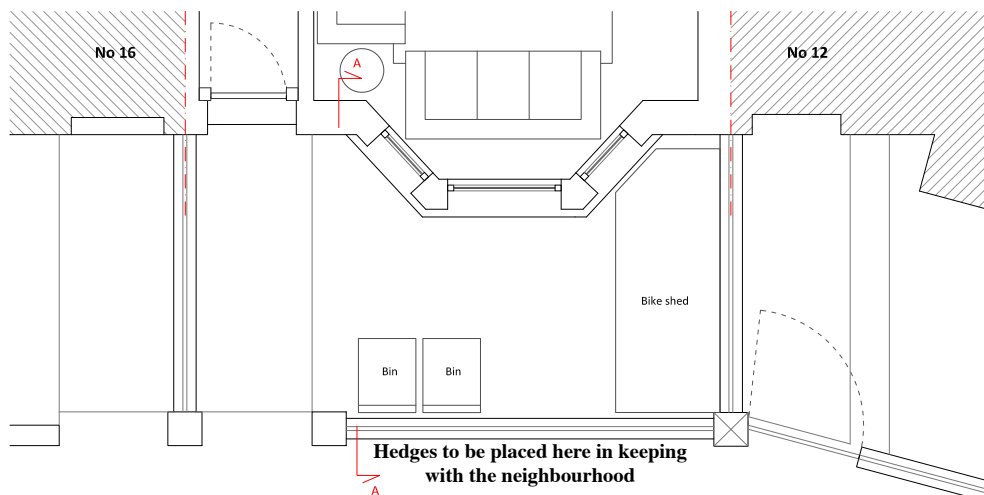

3 Front Garden Plan
P01b SCALE 1:50

