


1 Central Courtyard Boundary Wall Elevation
Scale 1 : 50

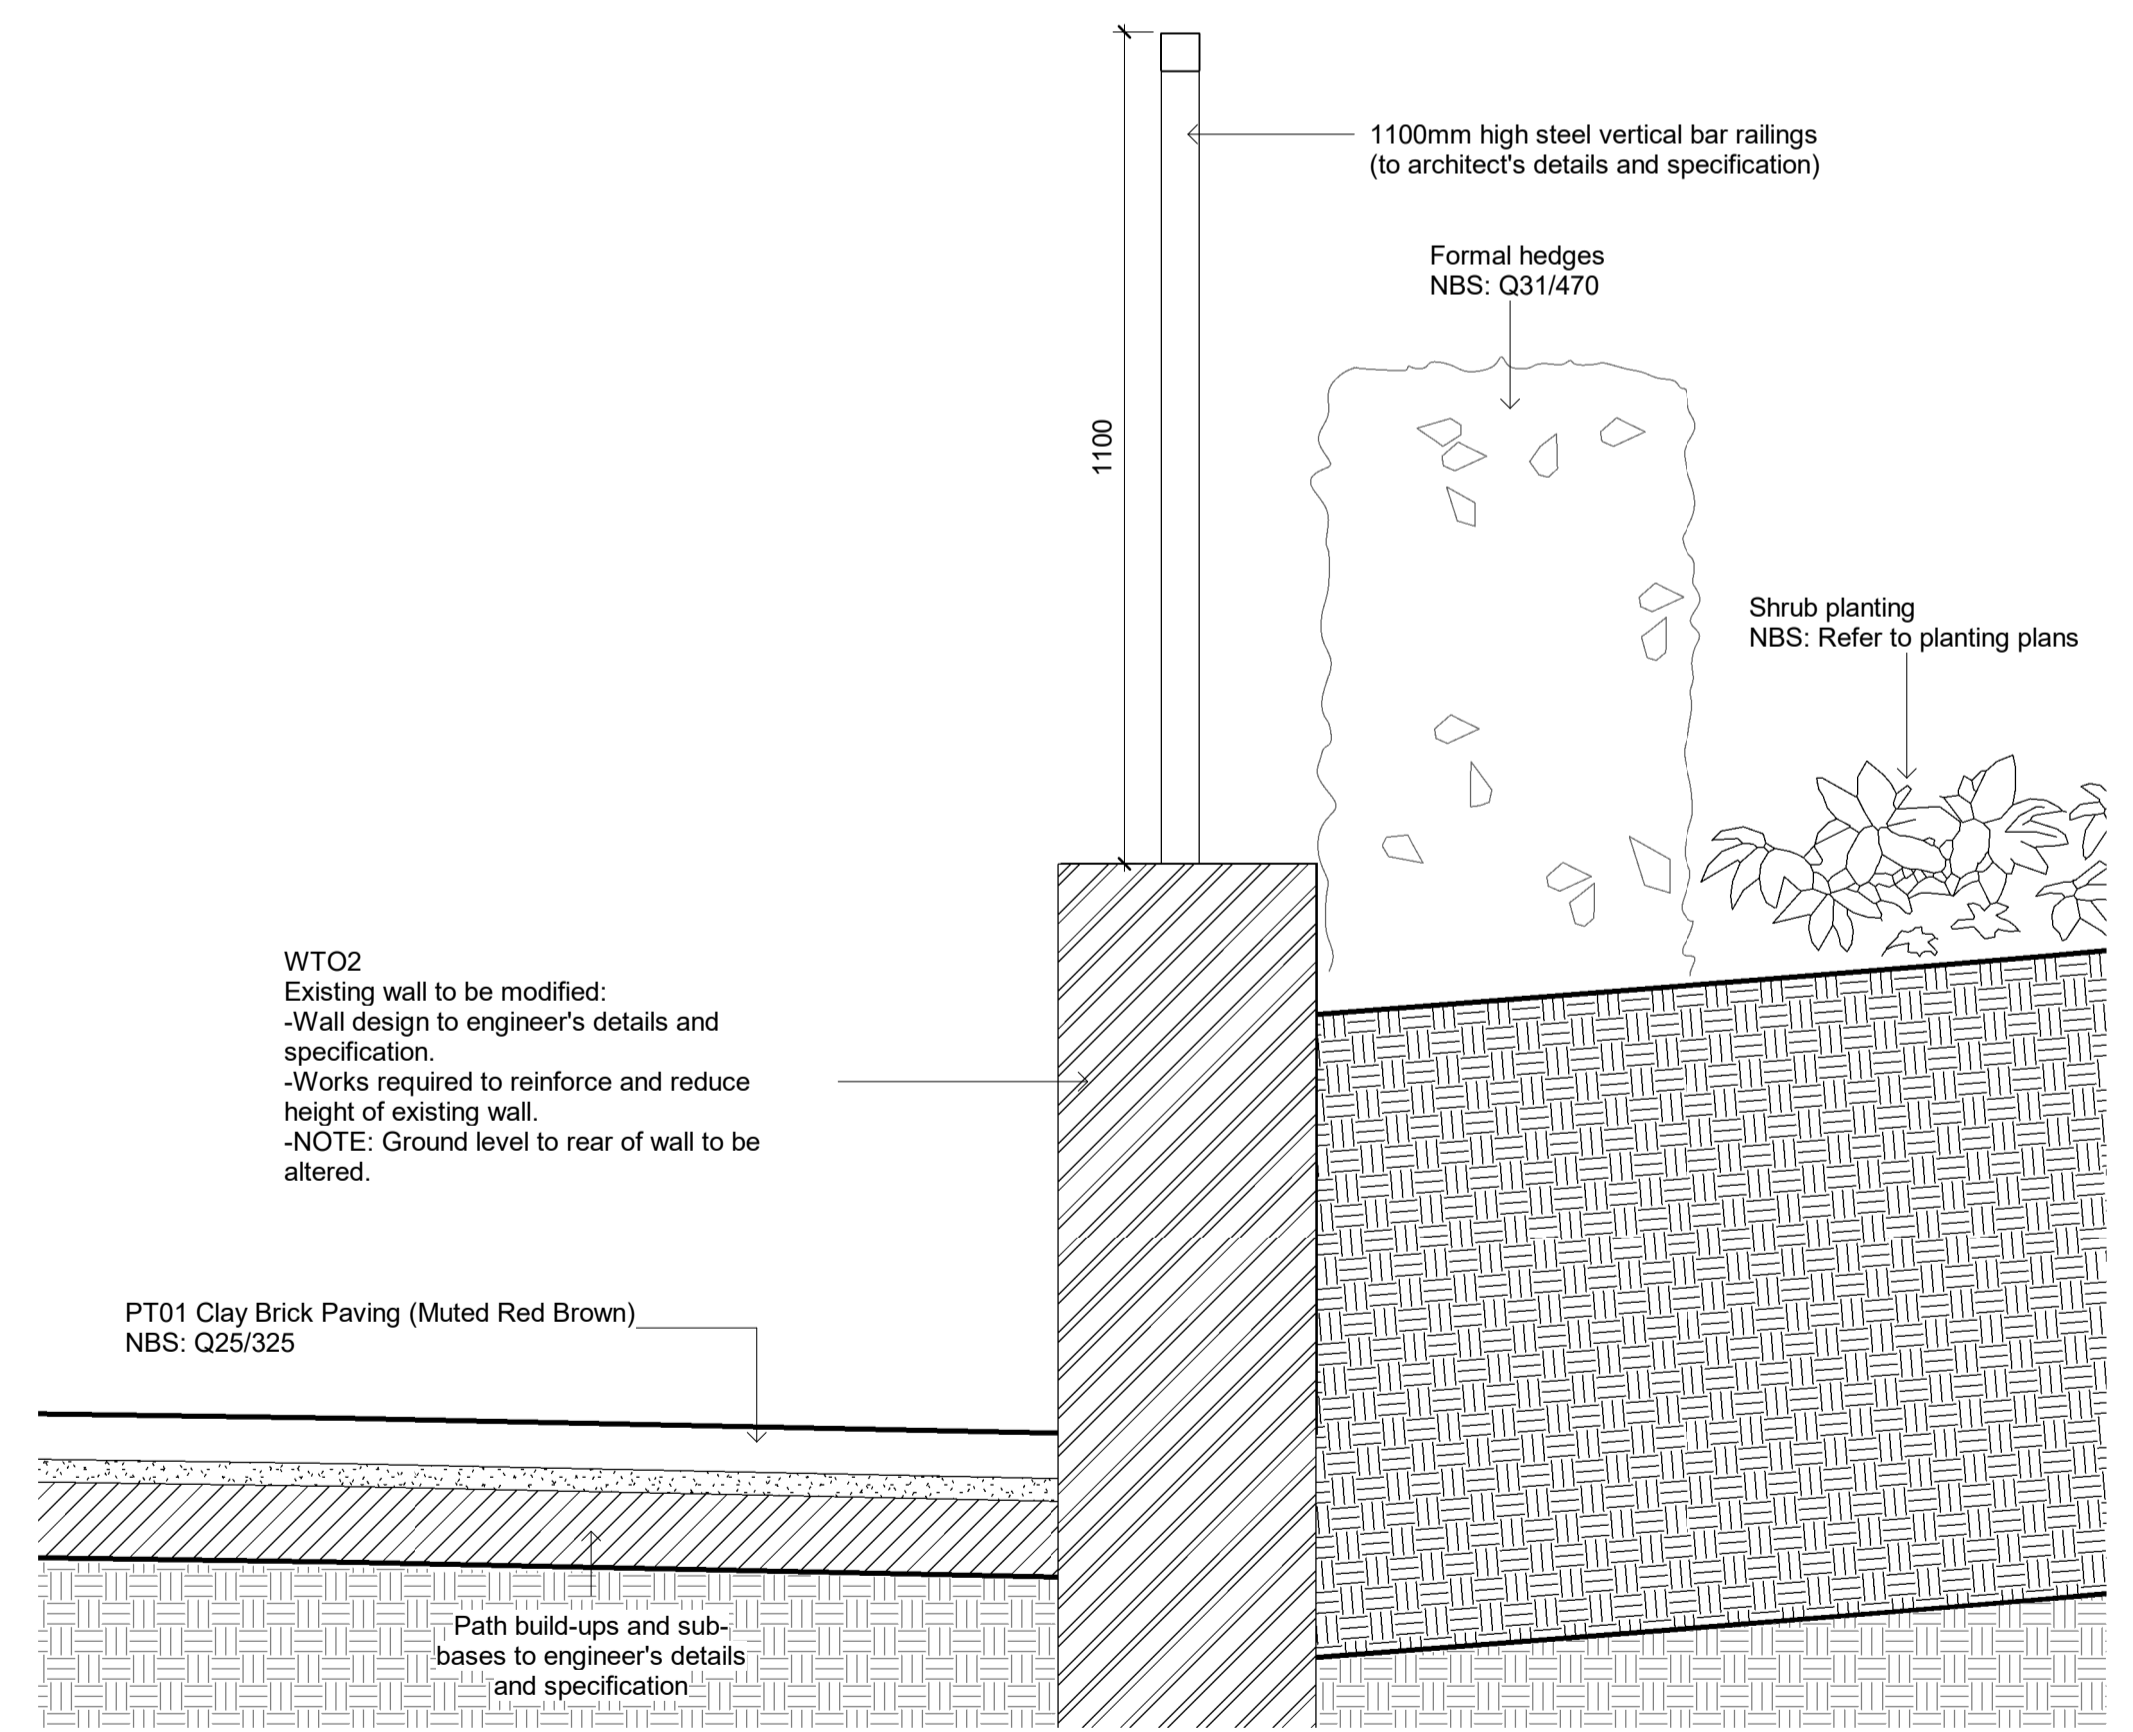

2 Central Courtyard Boundary Wall Section
Scale 1 : 10

Potteries Path Note:
Landscaping detail shown on Potteries Path subject to the conclusion of land ownership discussions

Rev	Rev Date	Rev Description	Issued by
T01	01.03.2022	Stage 4 Issue	

Disclaimer:
1. This drawing is copyright of fabrik ltd. It must not be copied or reproduced without written consent from the owner.
2. Do not scale from this drawing. Only figured dimensions are to be taken from this drawing.
3. All contractors must visit site and be responsible for taking and checking all dimensions related to the works shown on the drawing prior to fabrication or setting out.
4. This drawing uses coloured lines. Please do not rely on a monochrome copy.

fabrik landscape architects
First Floor | 4-8 Emerson Street | London | SE1 9DU
T: 0207 520 1453 | E: london@fabrik.com | W: www.fabrikuk.com

Project	Client
West End Lane	Astrir
Drawing Title	Central Courtyard Boundary Wall Details
Purpose of Issue	Author
Issued for Stage 4	Checked By
	Drawn Scale
	As shown at A1
	Date of First Issue
	02/23/22

Project Number	Role	Originator	File Type	Series	Level	Number	Revision
0001	L	FAB	DRG	XX	00	8108	T01