


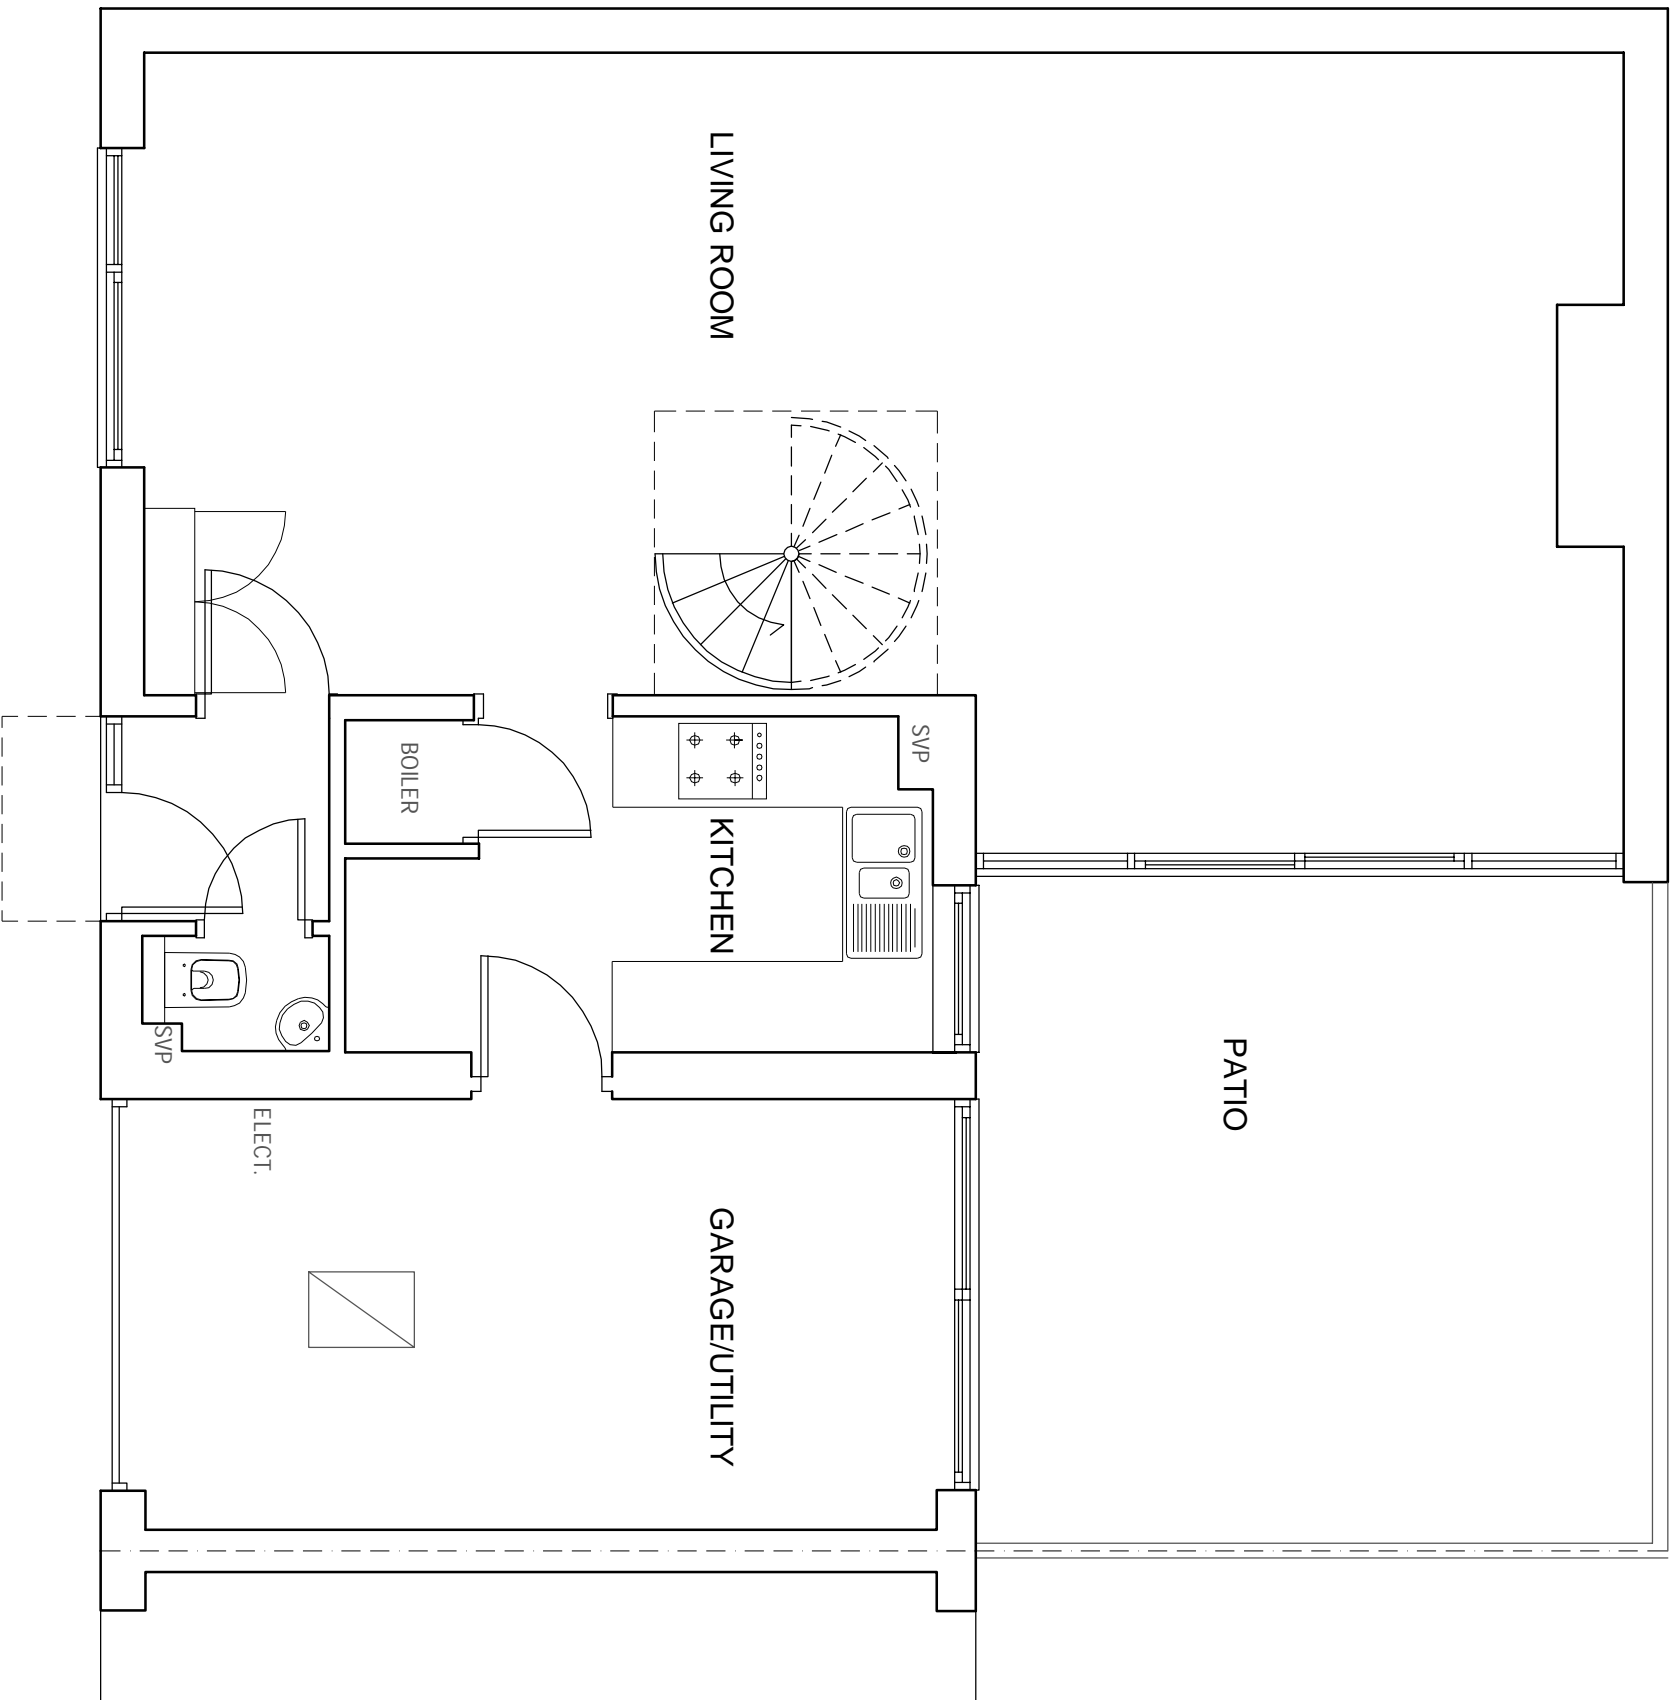

KEY



NOTES
1. Do not scale from this drawing for site by the contractor and full responsibility for any errors or omissions shall remain with the architect.
2. Report all drawing errors, omissions and discrepancies to the architect/designer.

KASIA WHITFIELD DESIGN

KASIAWHITFIELD@GMAIL.COM
TEL: 07785053533

JOB
19 HAWTREY ROAD
LONDON NW3 3SS

TITLE
EXISTING GROUND FLOOR PLAN

DATE	SCALE	STATUS
2021.11.16	1:50 @ A3	EXISTING

PROJECT NO.	DRAWING NO.	REVISION
HR19	EX1	