


REVISIONS

REV. DATE REVISION NOTES:

KEY

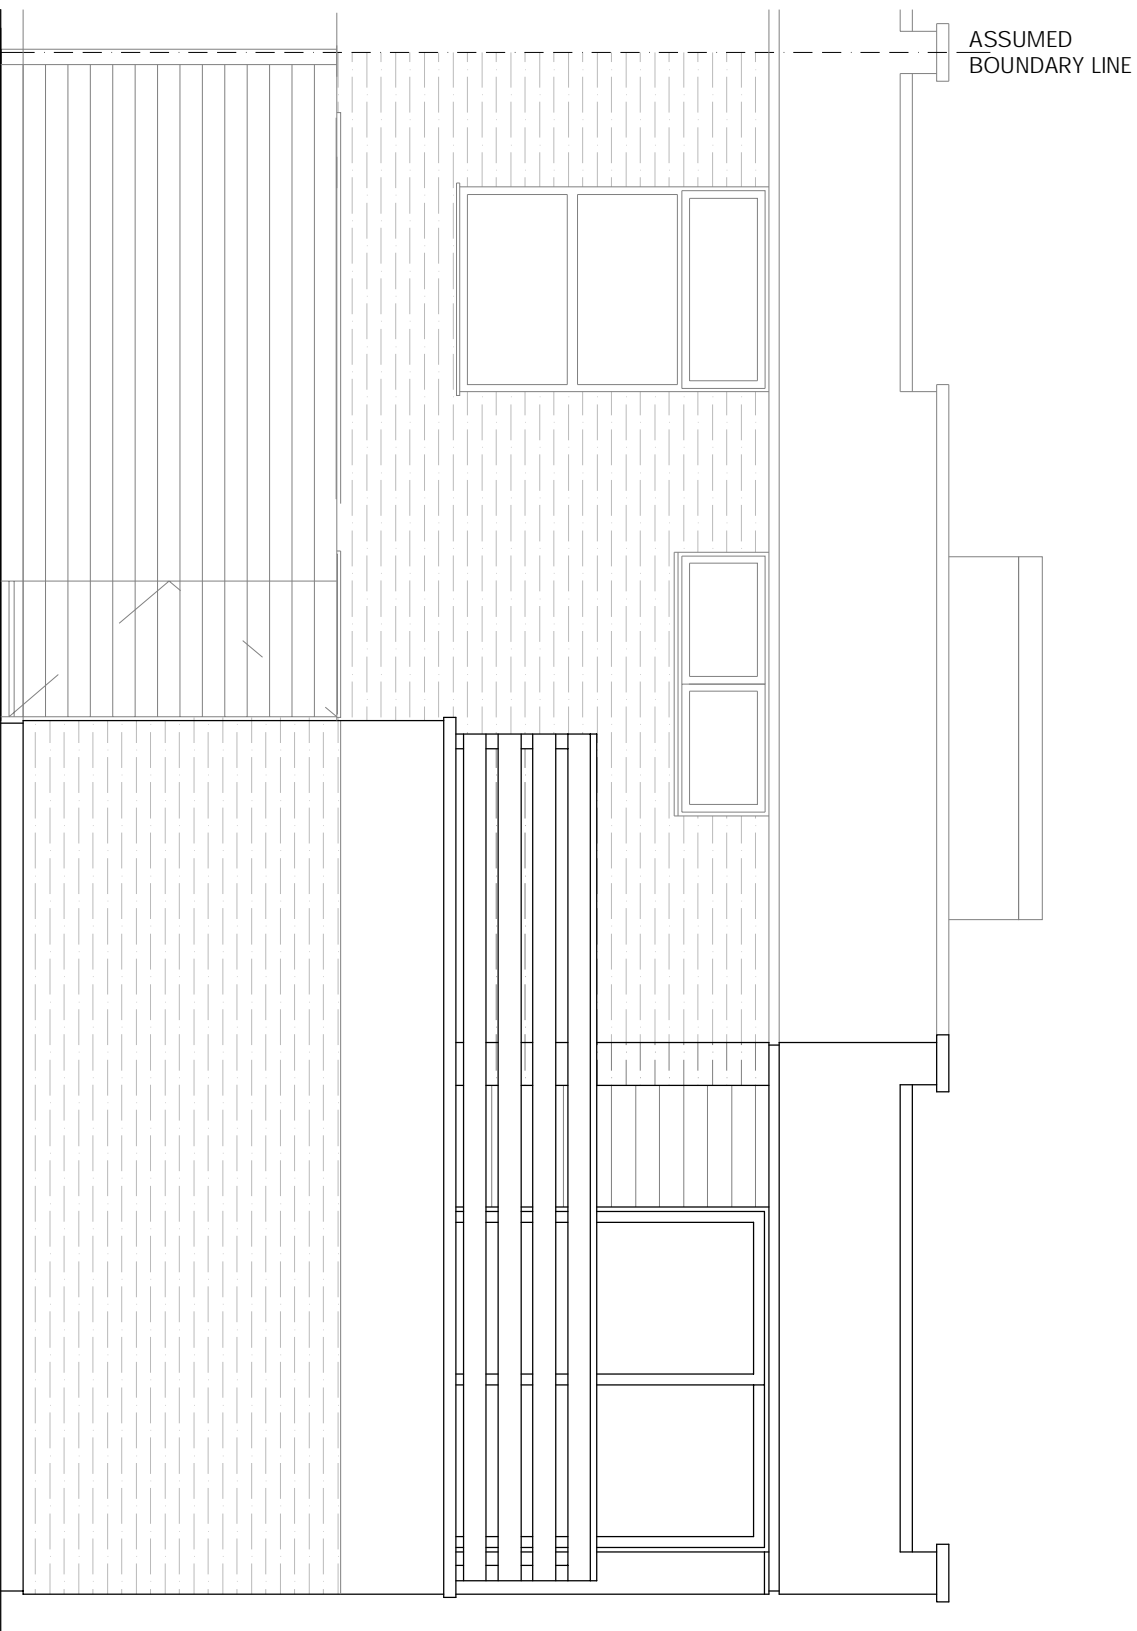

- NOTES
1. Do not scale from this drawing for A/B/C/D/E/F/G/H/I/J/K/L/M/N/O/P/Q/R/S/T/U/V/W/X/Y/Z.
 2. Report all drawing errors, omissions and discrepancies to the architect.

KASIA WHITFIELD DESIGN

KASIAWHITFIELD@GMAIL.COM
TEL: 07865056383

JOB
19 HAWTREY ROAD
LONDON NW3 3SS

TITLE
EXISTING REAR ELEVATION (SOUTH)
AS SEEN FROM THE COMMUNAL GARDEN

DATE	SCALE	STATUS
2021.11.16	1:50 @ A3	EXISTING

PROJECT NO.	DRAWING NO.	REVISION
HR19	EX7	