


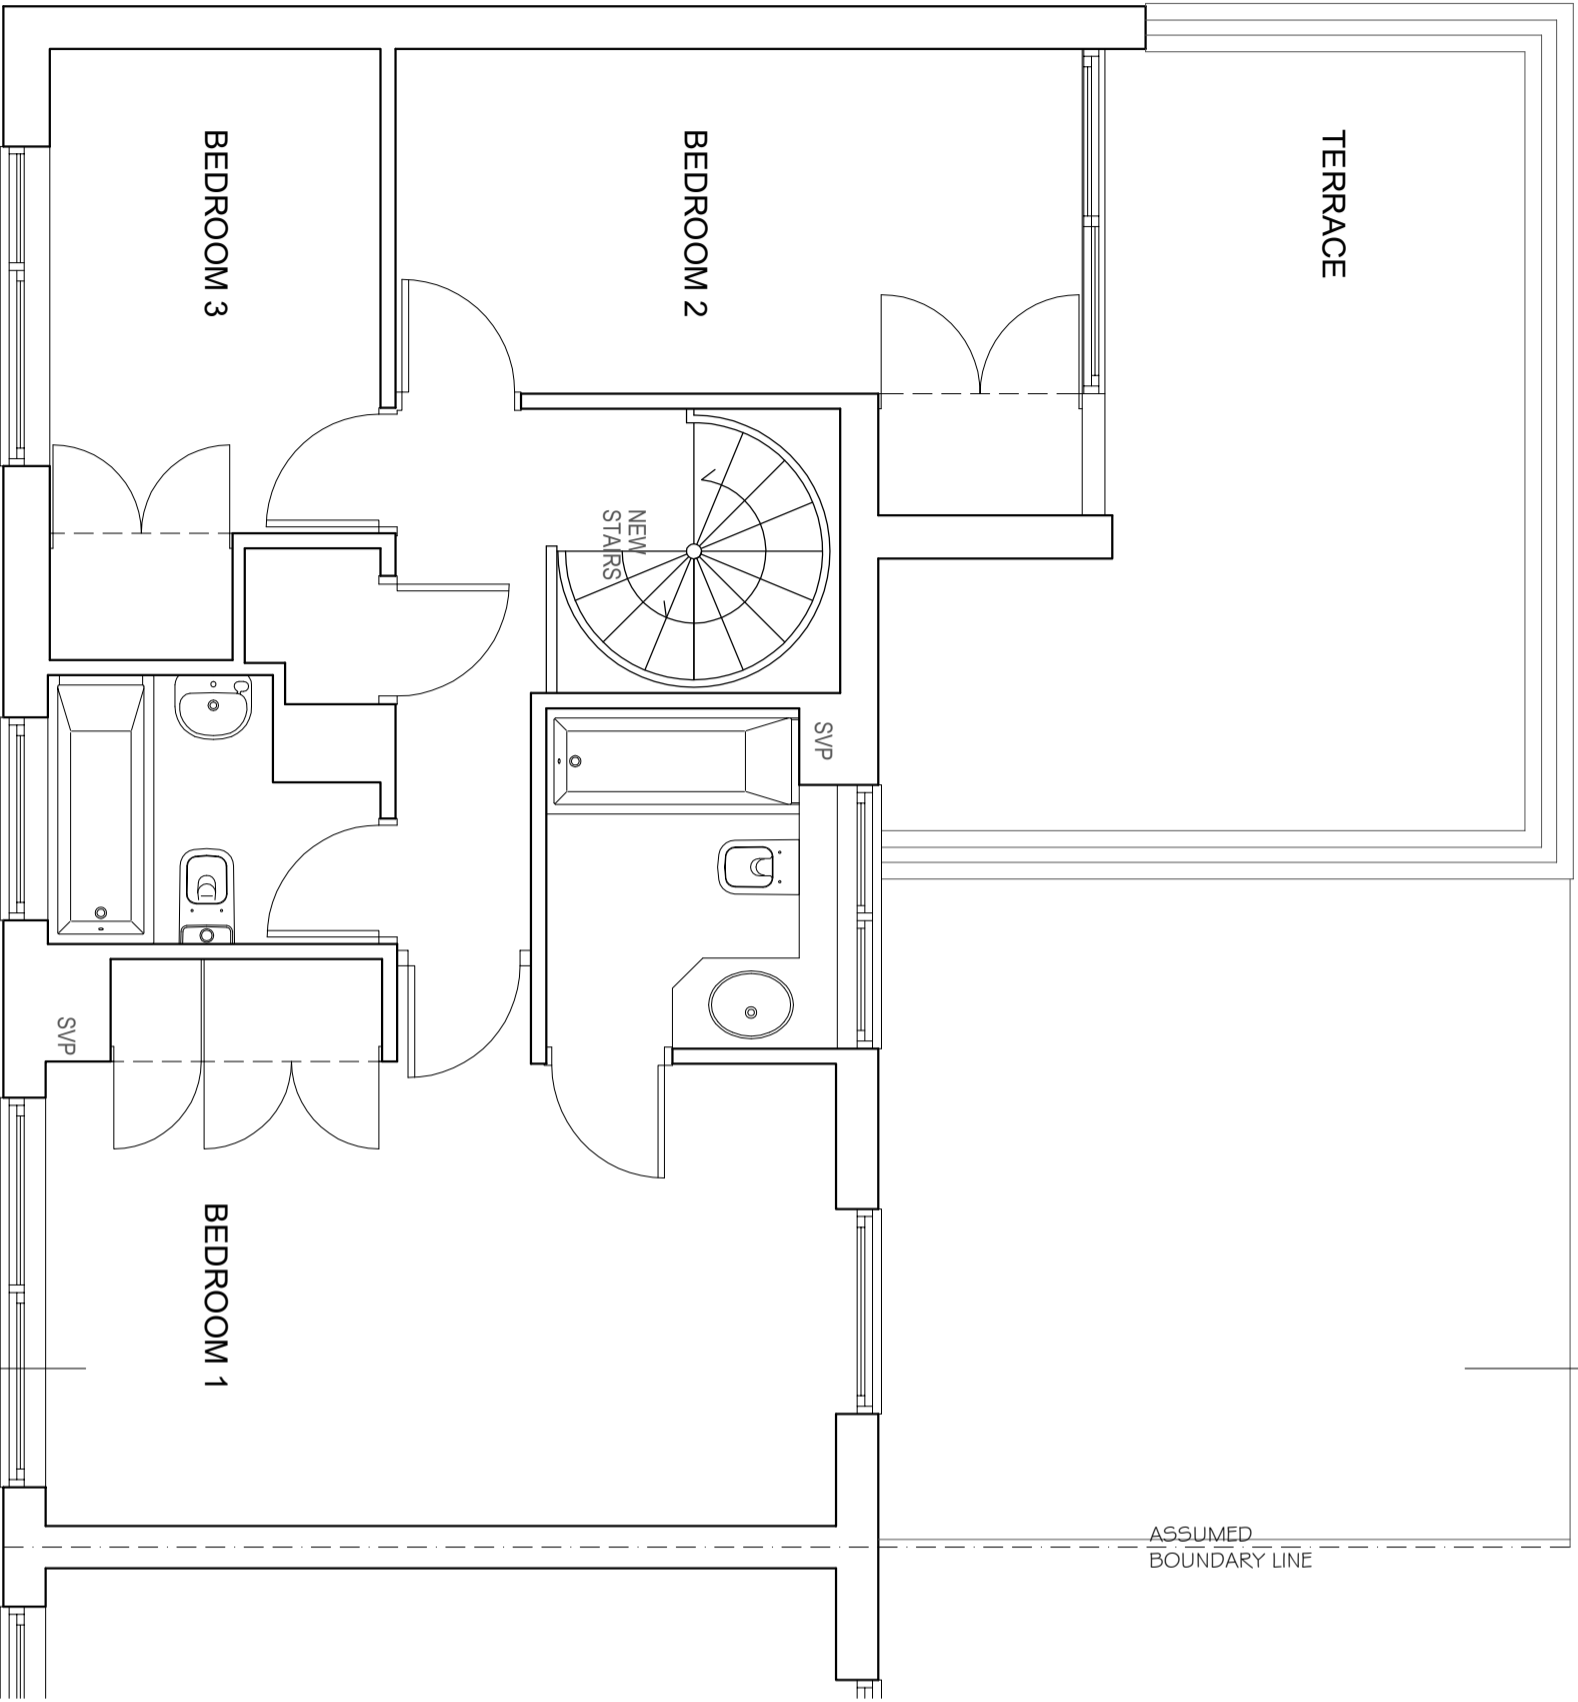

KEY



NOTES
1. Do not scale & print this drawing
2. All dimensions are to be confirmed and each dimension to be in its respective
3. Report all drawing errors, omissions and discrepancies to the architect/designer.

KASIA WHITFIELD DESIGN

KASIA WHITFIELD@GMAIL.COM
19 HAWTREY ROAD
LONDON NW3 3SS
M: 07786203533

JOB
TITLE
PROPOSED FIRST FLOOR PLAN

DATE	SCALE	STATUS
2021.11.23	1:50@A3	PLANNING

PROJECT NO.	DRAWING NO.	REVISION
HR19.3	PP2	

0m

5m