


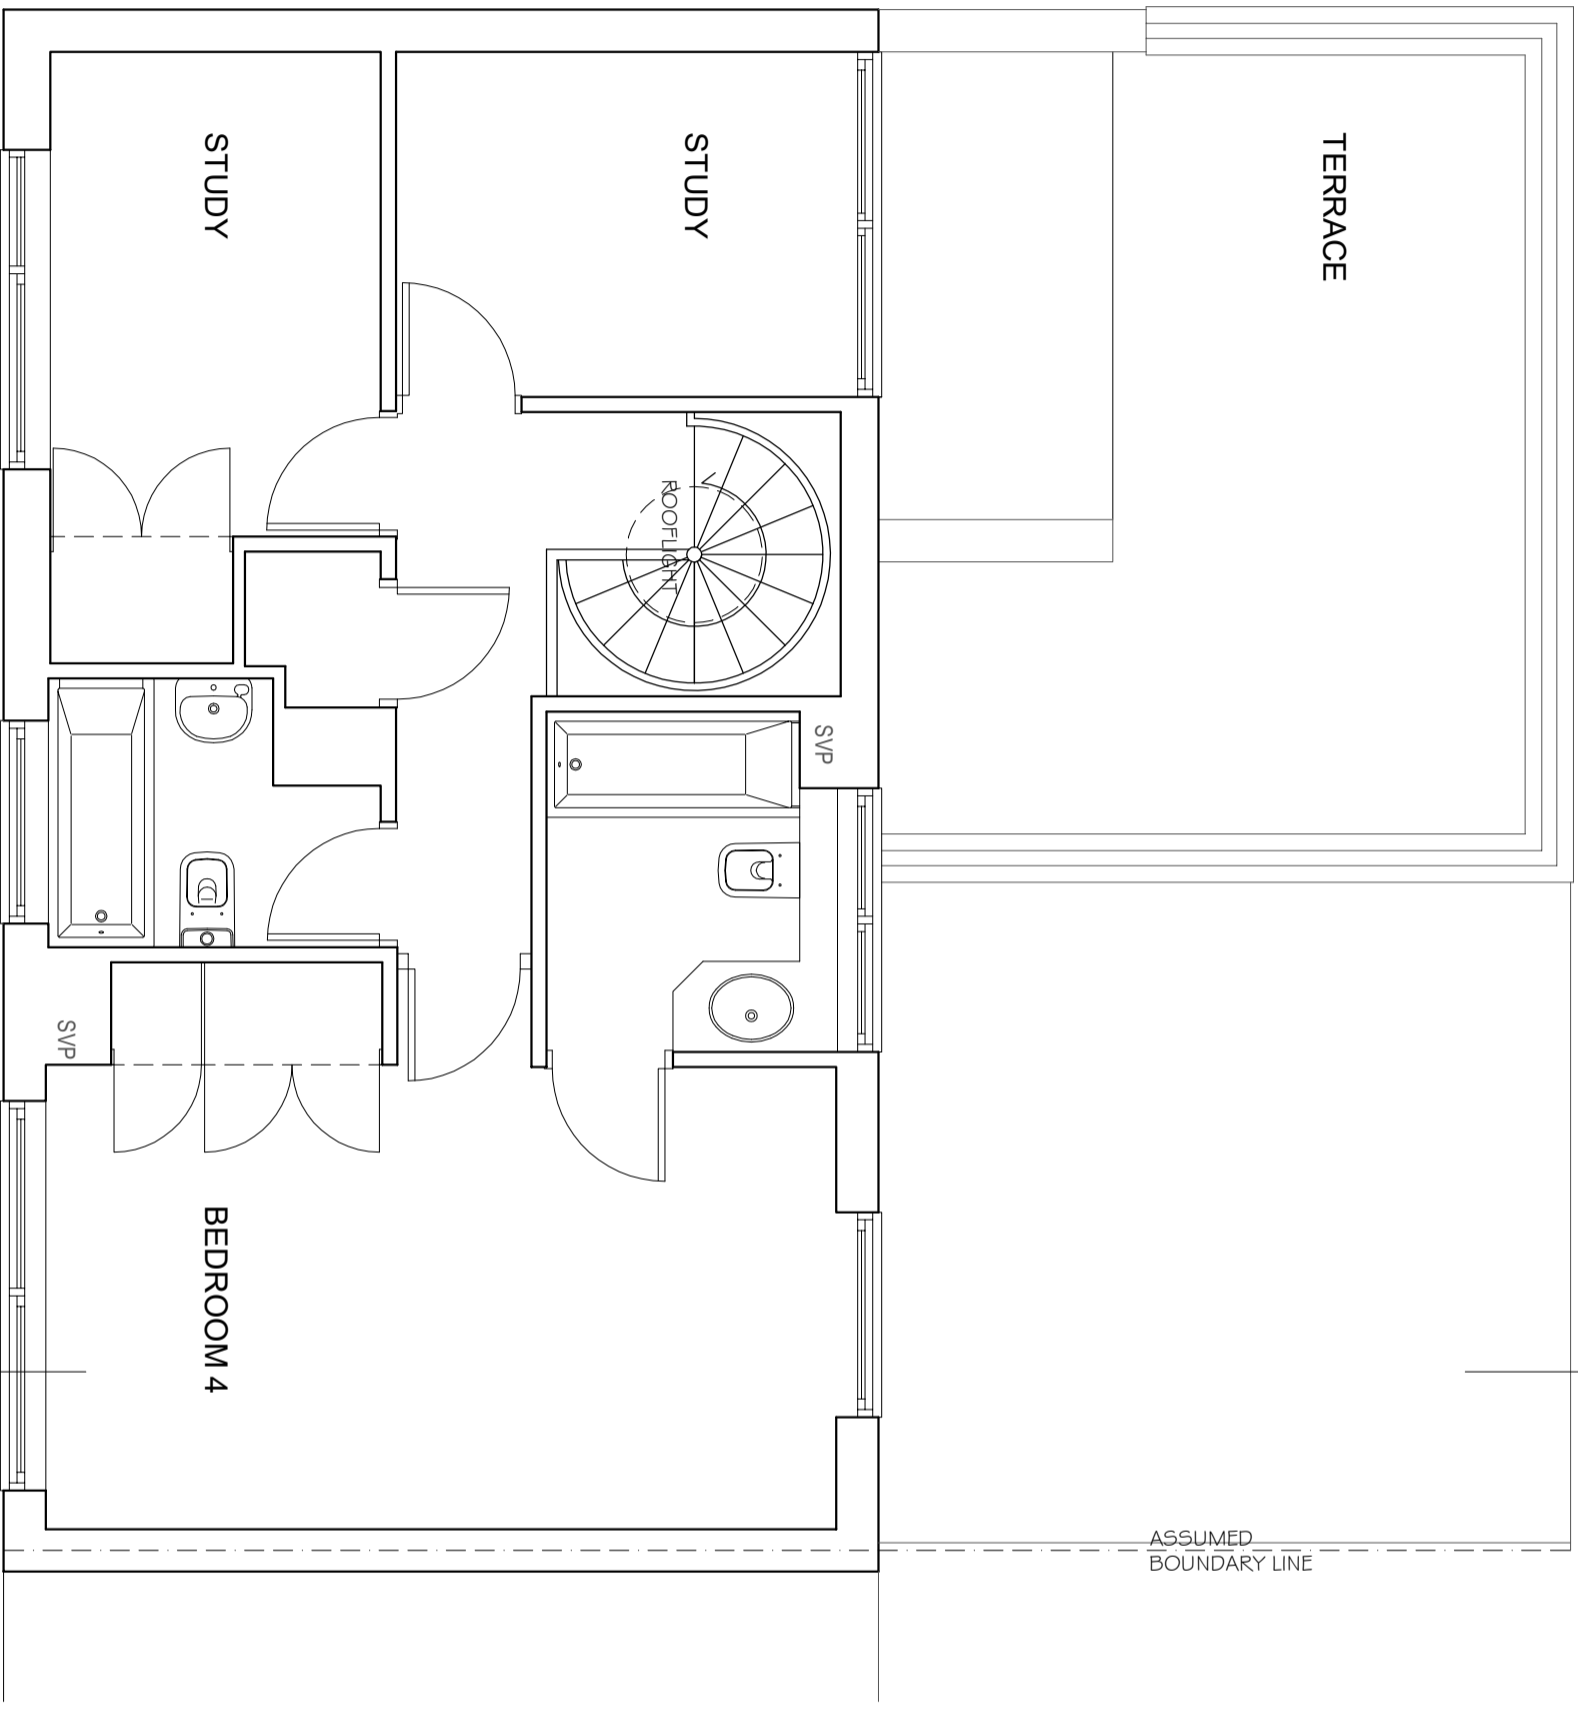

KEY



NOTES
1. Do not scale & print this drawing
2. All dimensions are in millimeters unless otherwise stated
3. Report all drawing errors, omissions and discrepancies to the architect/designer.

KASIA WHITFIELD DESIGN

KASIA WHITFIELD@GMAIL.COM
19 HAWTREY ROAD
LONDON NW3 3SS
M: 07886203533

TITLE PROPOSED SECOND FLOOR PLAN

| DATE | SCALE | STATUS |
|------------|---------|----------|
| 2021.11.23 | 1:50@A3 | PLANNING |

| PROJECT NO. | DRAWING NO. | REVISION |
|-------------|-------------|----------|
| HR19.3 | PP3 | |

0m

5m