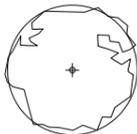
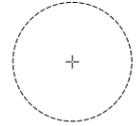
 



NOTES

General


1. All dimensions and levels are to be checked on site.
2. All discrepancies or omissions are to be reported to the architect immediately.
3. This drawing is for the purpose of PLANNING only and should not be used for construction.
4. This drawing is the property of Archiserve Developments Ltd. Copyright reserved.

LEGEND

-  EXISTING TREE
-  EXISTING TREE REMOVED
-  SITE BOUNDARY
-  HEDGE
-  MANHOLE
-  DRAIN RUN

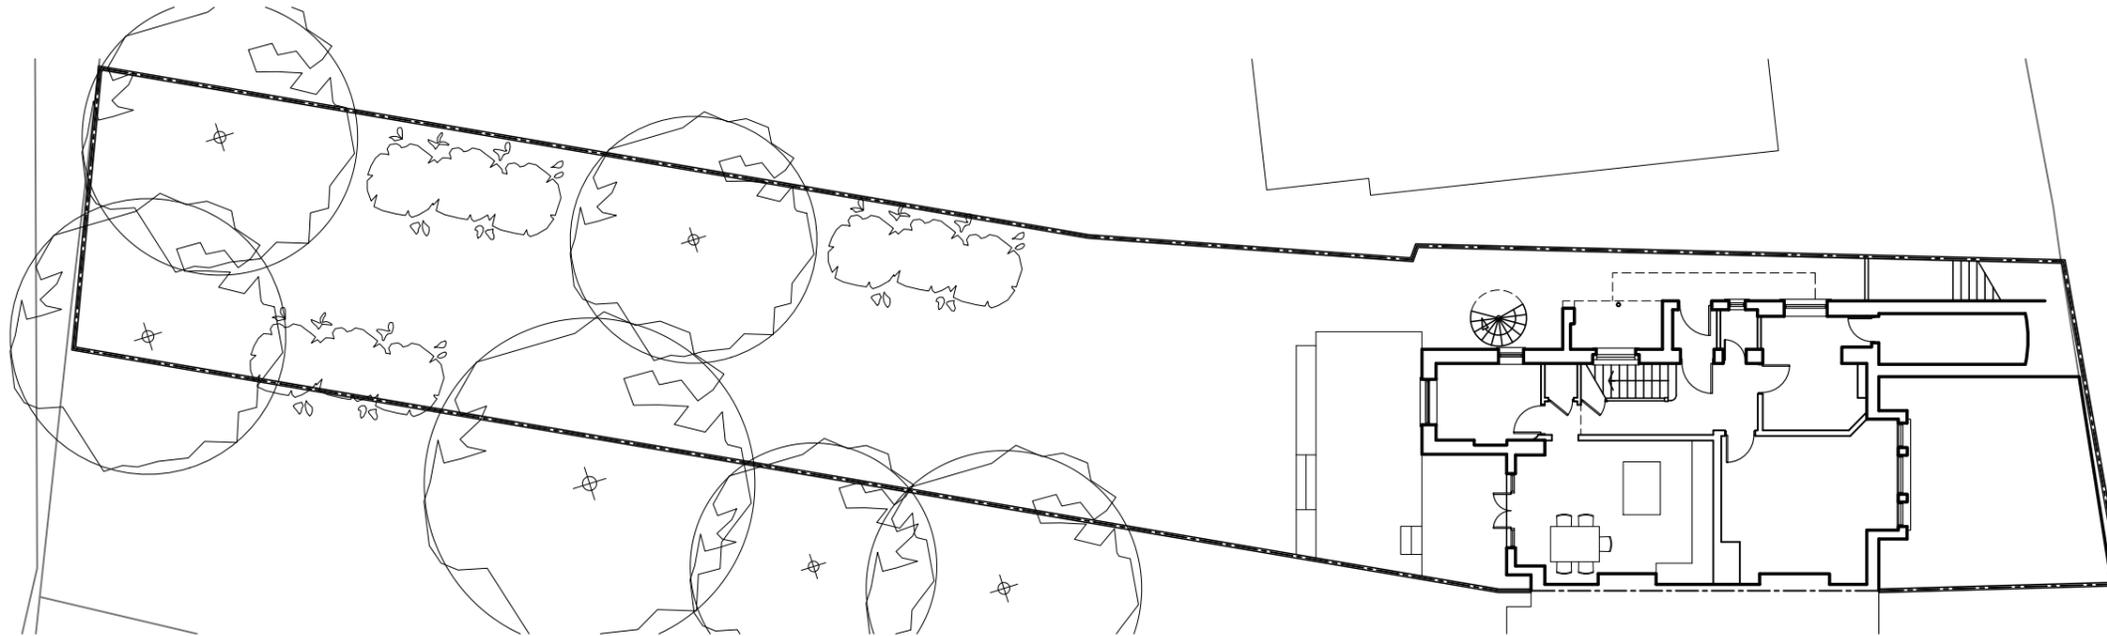

EXISTING SITE PLAN

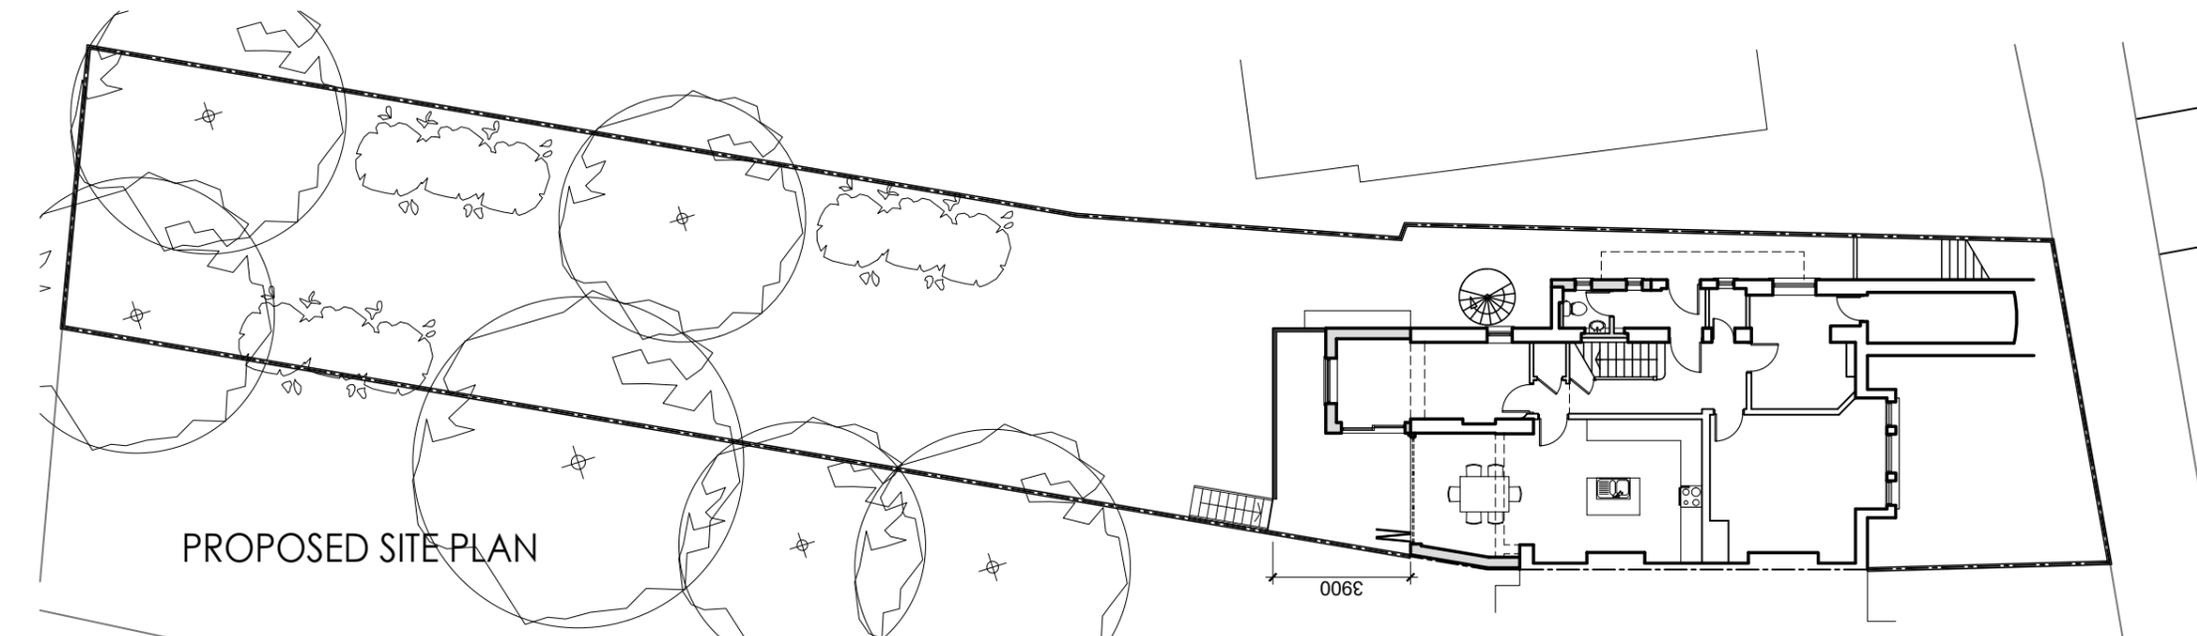

PROPOSED SITE PLAN

0 2 4 6 8 10 12 14 16 18 20m

LINEAR SCALE 1:200

**archiserve developments ltd**

chartered architects + development consultants

tel: 020 8166 4946 mob: 07961420787  
 email: info@archiservedevelopments.com  
 www.archiservedevelopments.com

Project: 7 DARTMOUTH PARK AVE, LONDON NW5 1JL  
 PROPOSED RESIDENTIAL EXTENSION

Client: MR A. HAINES

Description: EXISTING & PROPOSED SITE PLANS

Job no.: HAI/263/21 Drg. no.: P002

Scale: 1:200@A3 Drawn by: CE

Checked by: CE Date: 10.02.22