



PROPOSED LOWER GROUND FLOOR PLAN

- NOTES
- General
1. All dimensions and levels are to be checked on site.
 2. All discrepancies or omissions are to be reported to the architect immediately.
 3. This drawing is for the purpose of PLANNING only and should not be used for construction.
 4. This drawing is the property of Archiserve Developments Ltd. Copyright reserved.

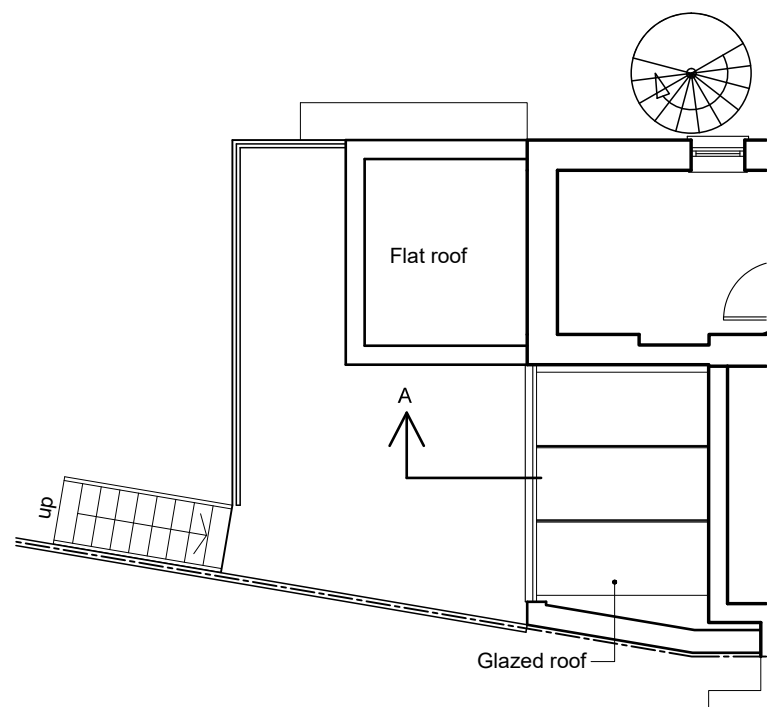

PROPOSED GROUND FLOOR LEVEL (ROOF) PLAN

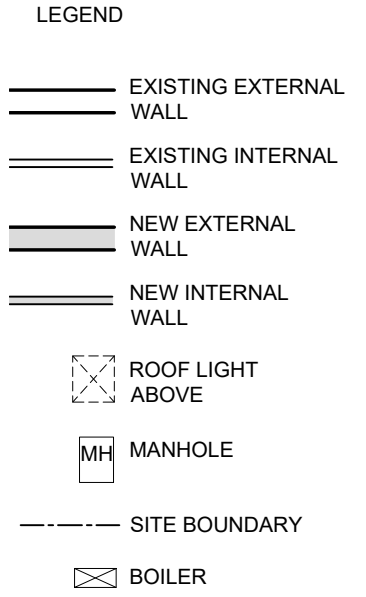

LINEAR SCALE 1:100

archiserve developments ltd

chartered architects + development consultants
 tel: 020 8166 4946 mob: 07961420787
 email: info@archiservedevelopments.com
 www.archiservedevelopments.com

Project:	7 DARTMOUTH PARK AVE, LONDON NW5 1JL PROPOSED EXTENSIONS	Job no.:	HAI/263/21	Drg. no.:	P101
Client:	MR A. HAINES	Scale:	1:100@A3	Drawn by:	CE
Description:	PROPOSED FLOOR & ROOF PLANS	Checked by:	CE	Date:	08.03.22