




REAR ELEVATION

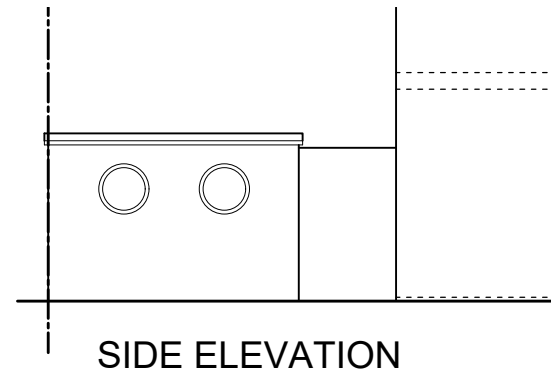


SIDE ELEVATION

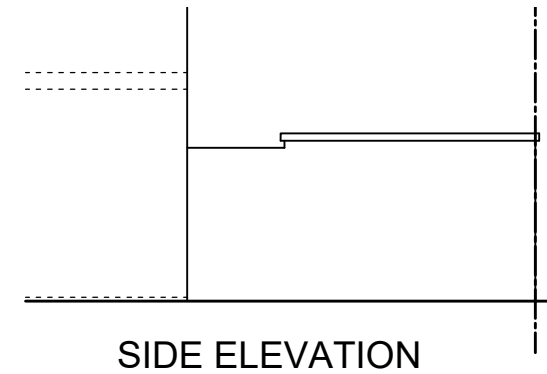



SIDE ELEVATION

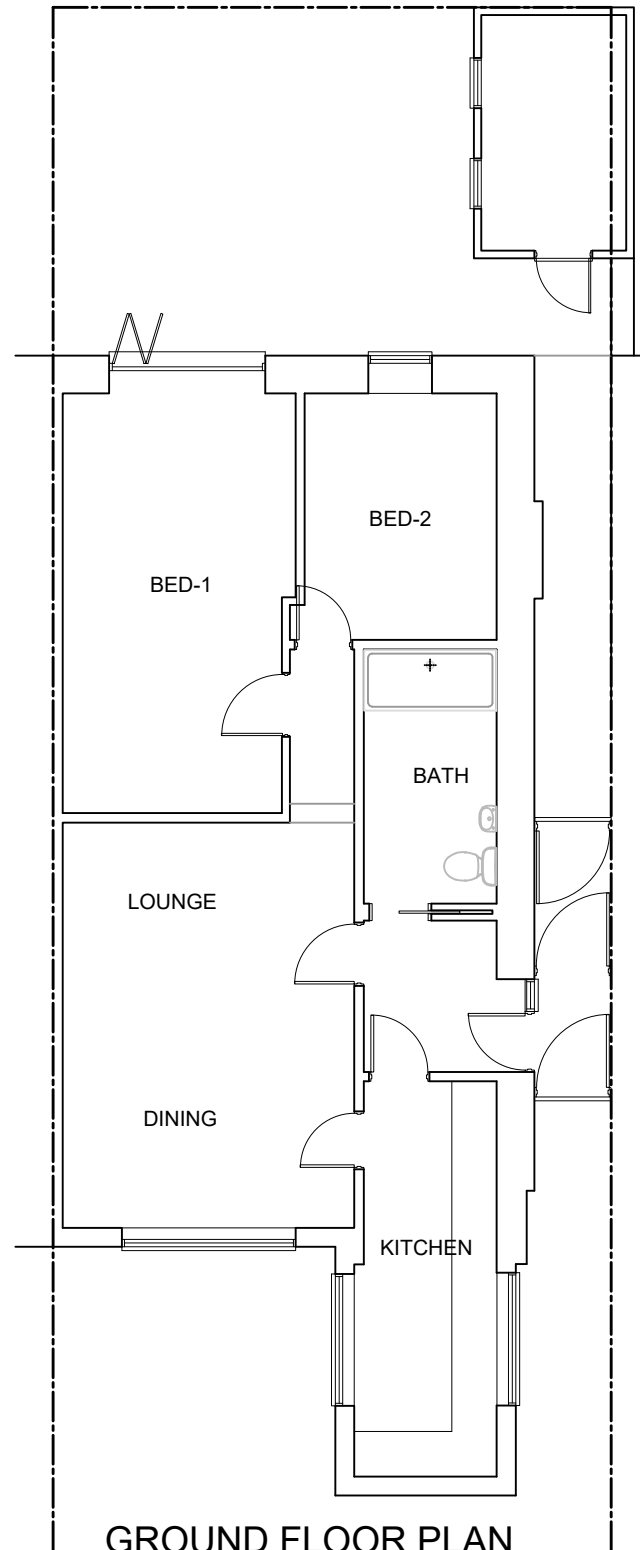

GROUND FLOOR PLAN

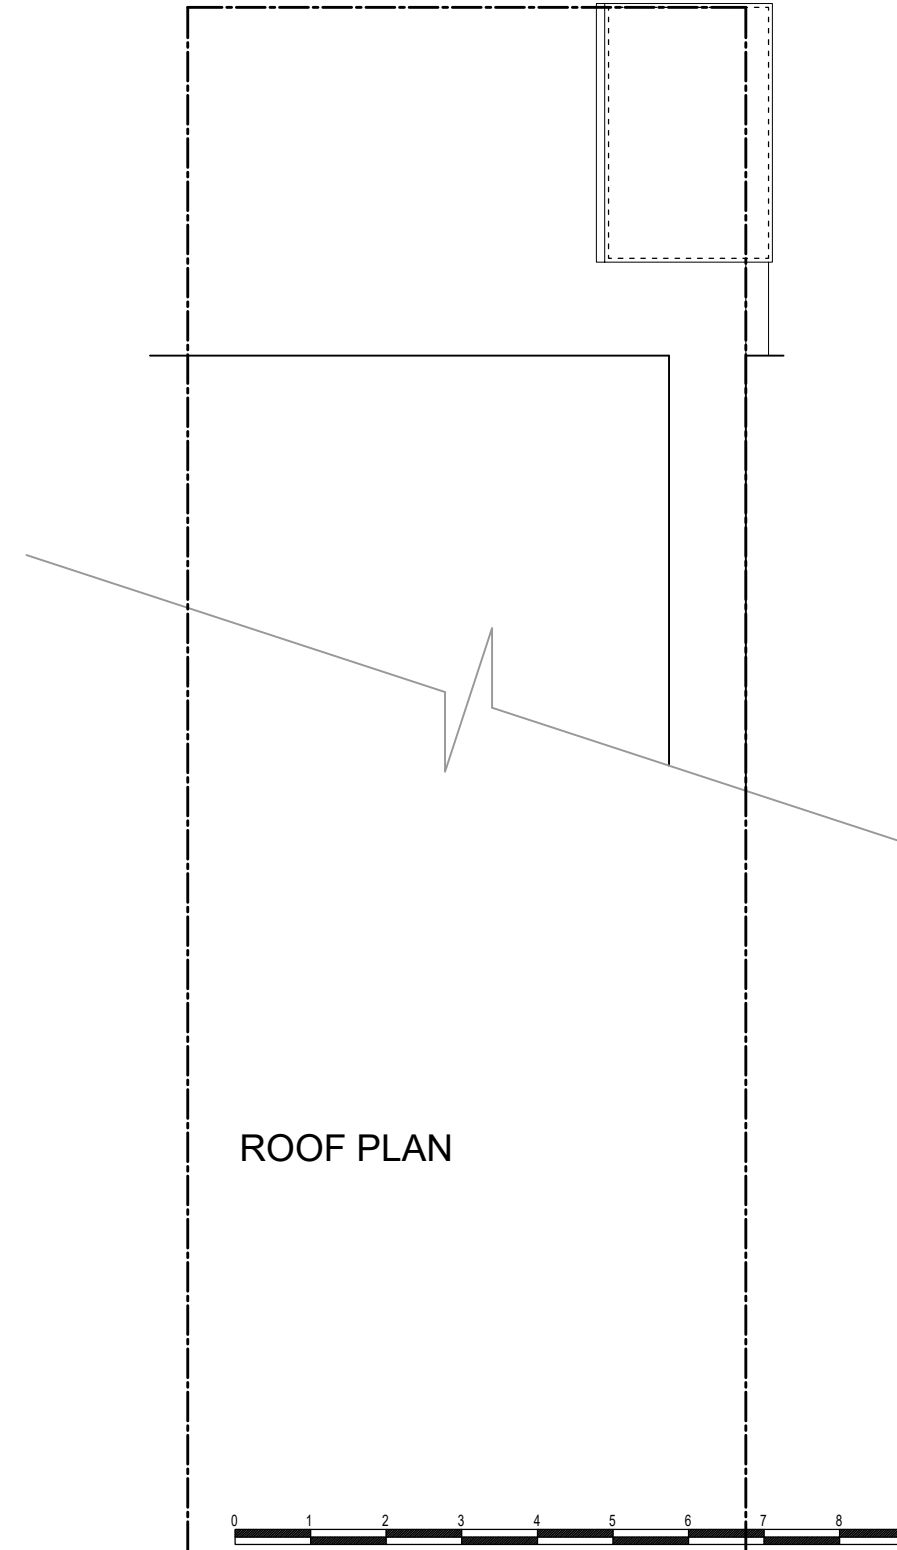

ROOF PLAN

  

THIS DRAWING PRINTED ON A3 SIZE PAPER



Home Extension Designs

HOME EXTENSION DESIGNS
60 BRIDGE ROAD EAST
WELWYN GARDEN CITY
HERTS AL7 1JU
 tel : 01707 393971
 fax : 01707 393980
 e:stuartc@hed.co.uk

Project:

43 St. Augustines Road, London

Drawing Title:

PLANS AND ELEVATIONS
AS EXISTING

Drawn By:

ALI

Scale: 1:100

Date: Dec 2020

Drg Status:

EXISTING

Checked:

Drawing No:

5154-E01

Revision: