


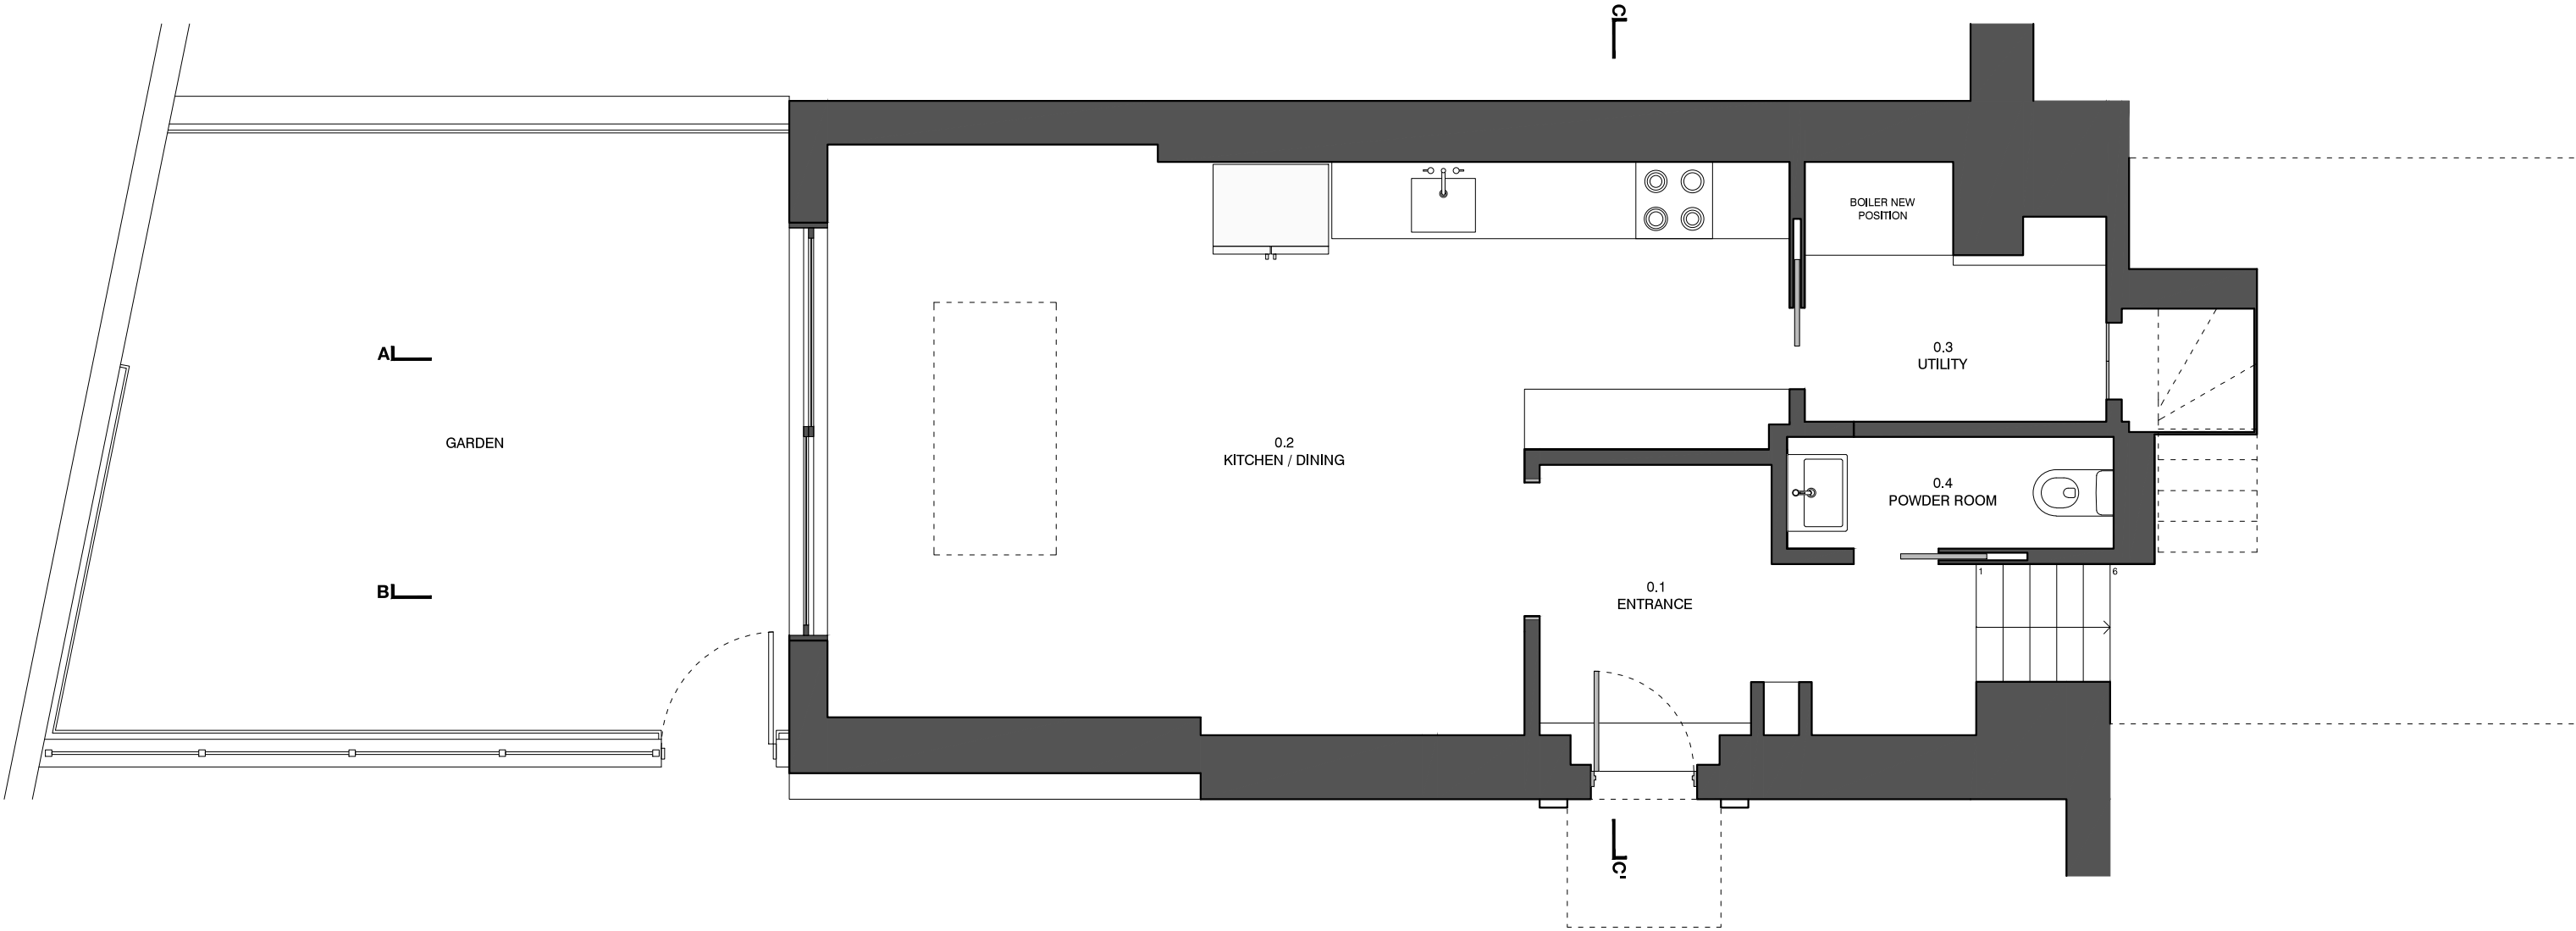

NO	DATE	ISSUE/REVISION
-	24.02.2021	CREATED
A	09.03.2022	UPDATE

ALL DIMENSIONS TO BE CHECKED ON SITE.
REPORT ALL CONFLICTS OF INFORMATION TO BD LONDON.
THIS DRAWING IS THE COPYRIGHT OF BD LONDON.



BD

LONDON

38 TERRACE ROAD, HACKNEY, LONDON E9 7ES
www.bdlondon.co.uk +44(0)20 8985 8106

PROJECT
10 NELSON YARD
BEATTY STREET
NW1 7RN
LONDON

DRAWING TITLE
EXISTING
GROUND FLOOR
PLAN

SCALE
1:50 @ A3

PROJECT NO.
2102

DATE
09.03.2022


DRAWN
MB

CHECKED BY
PL

DRAWING NO.
EX_000

REVISION
A

NORTH

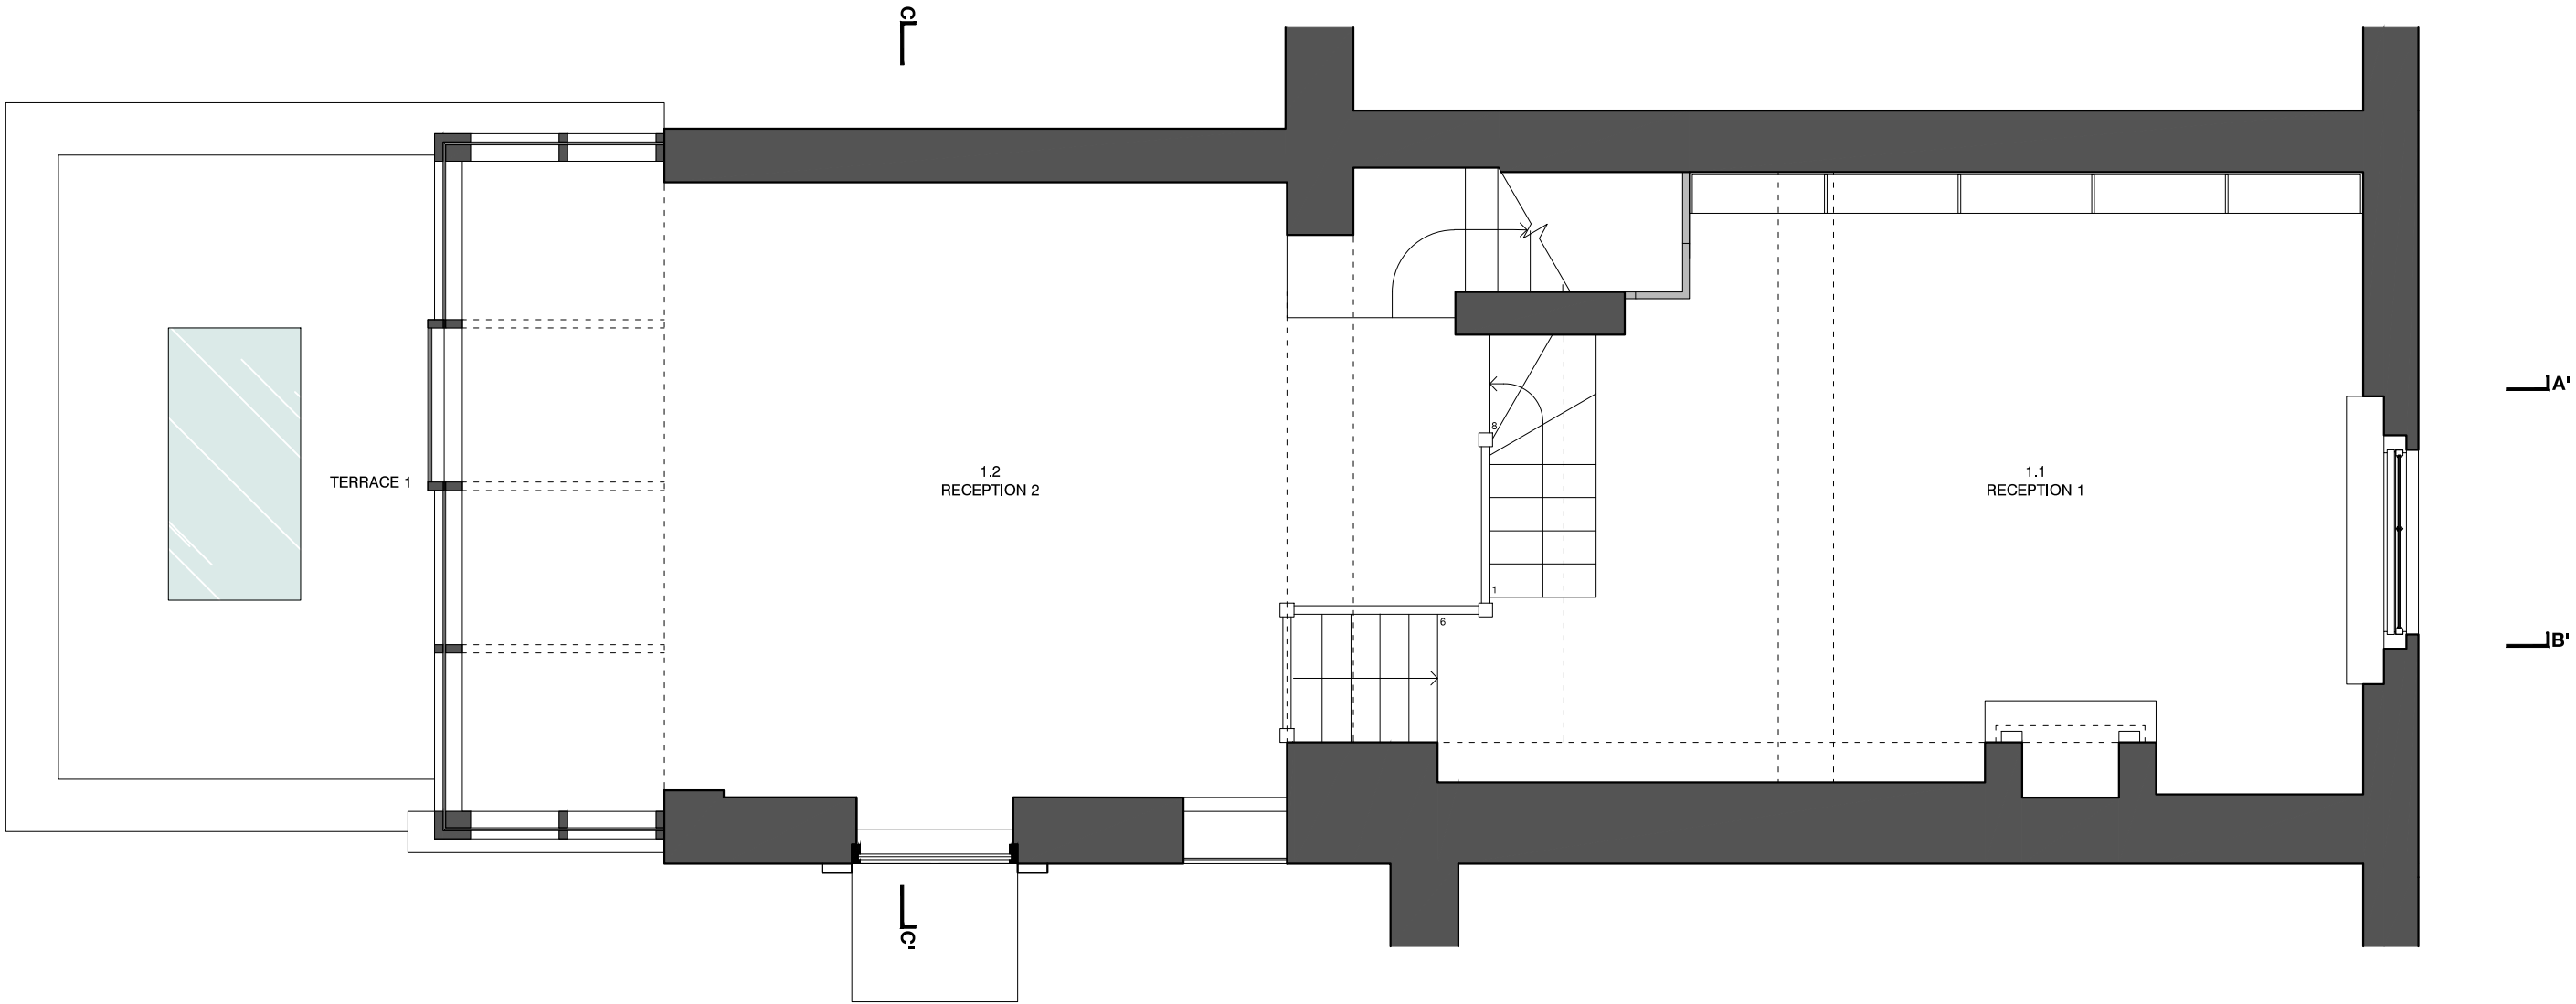

NO	DATE	ISSUE/REVISION
-	24.02.2021	CREATED
A	09.03.2022	UPDATE

ALL DIMENSIONS TO BE CHECKED ON SITE.
REPORT ALL CONFLICTS OF INFORMATION TO BD LONDON.
THIS DRAWING IS THE COPYRIGHT OF BD LONDON.



BD
LONDON


38 TERRACE ROAD, HACKNEY, LONDON E9 7ES
www.bdlondon.co.uk +44(0)20 8985 8106

PROJECT
**10 NELSON YARD
BEATTY STREET
NW1 7RN
LONDON**

FOR PLANNING

DRAWING TITLE EXISTING UPPER GROUND FLOOR PLAN	DRAWING NO. EX_100
SCALE 1:50 @ A3	REVISION A
PROJECT NO. 2102	DRAWN MB
DATE 09.03.2022	CHECKED BY PL

NORTH

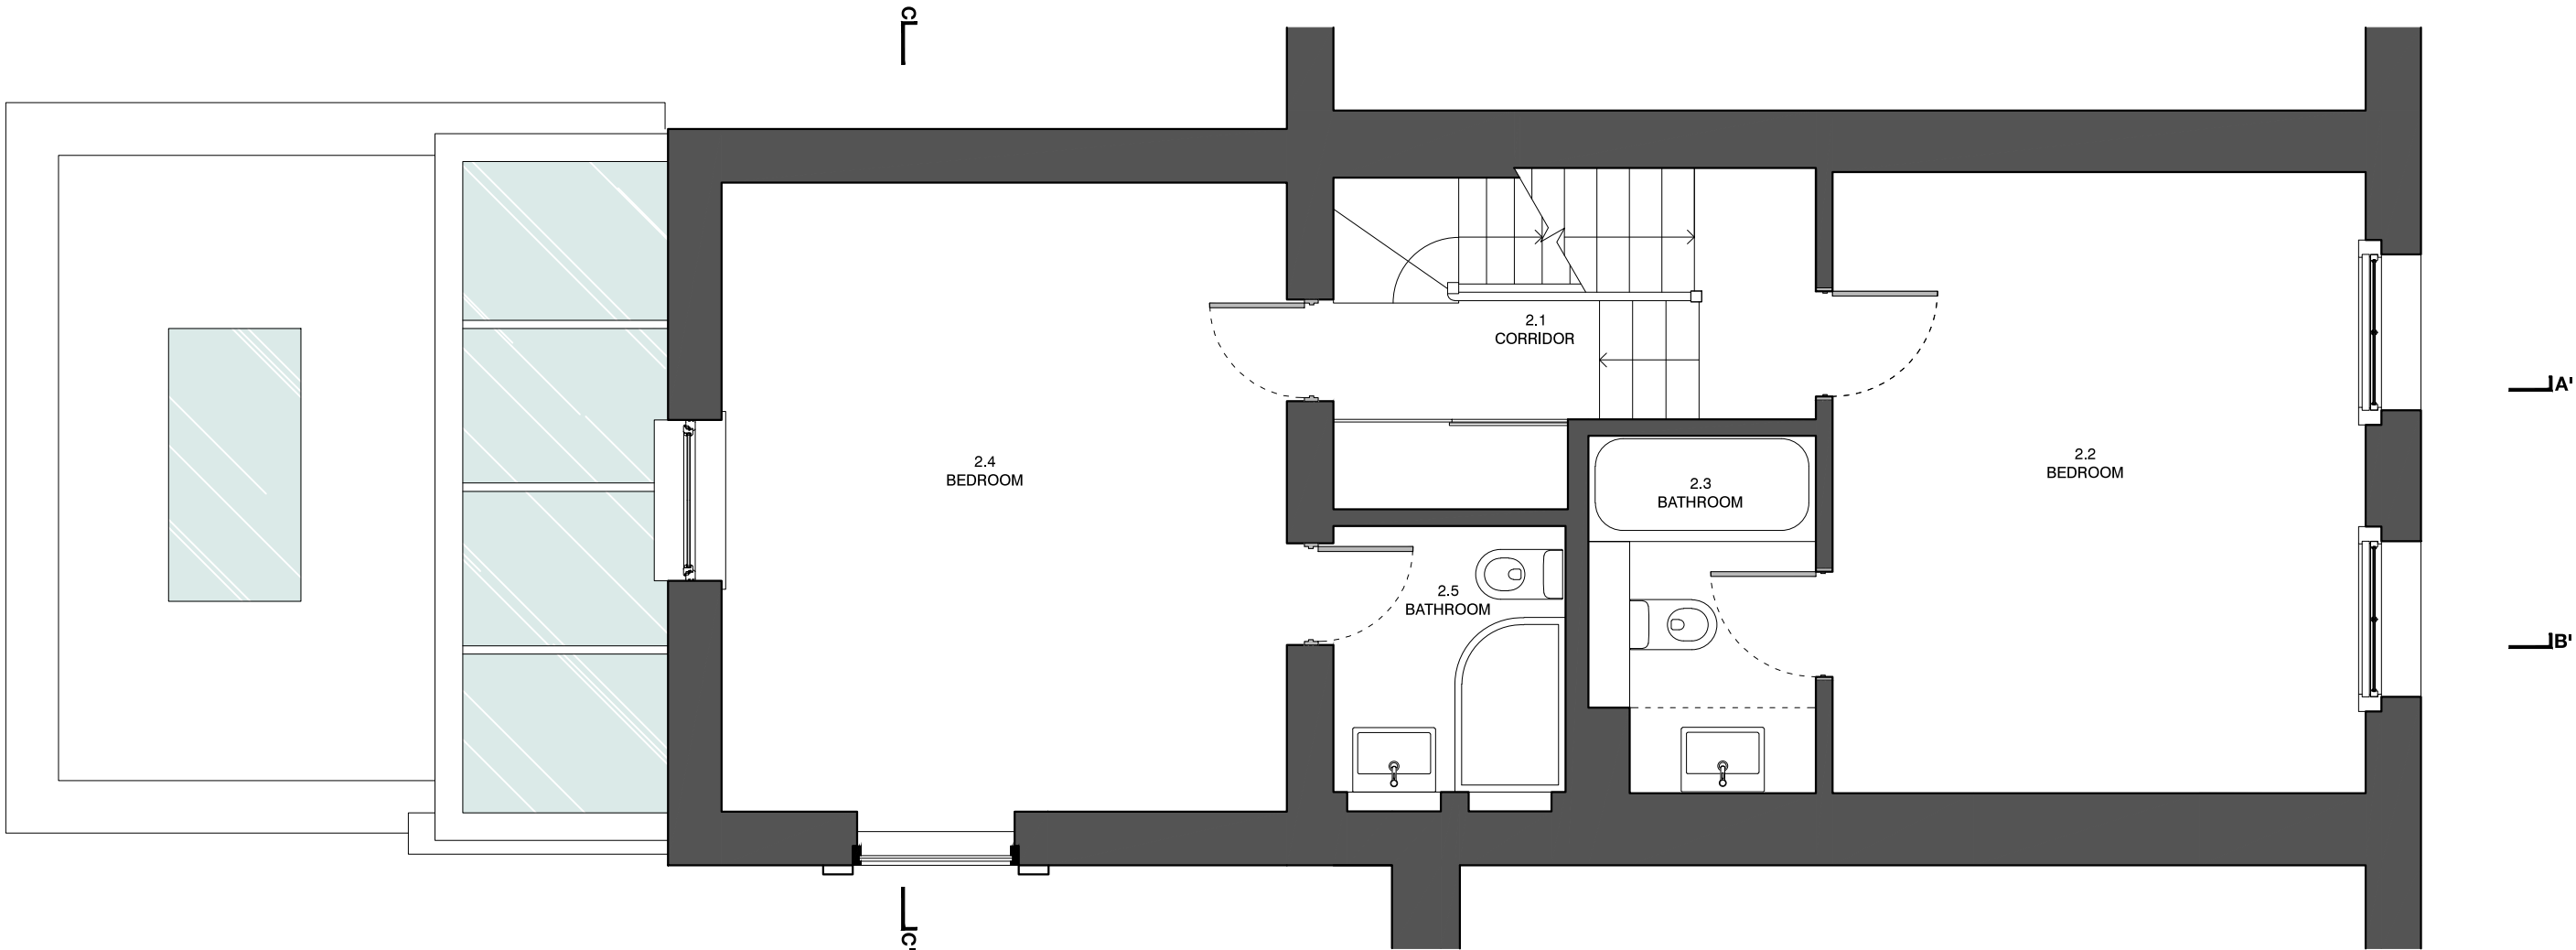

NO	DATE	ISSUE/REVISION
-	24.02.2021	CREATED
A	09.03.2022	UPDATE

ALL DIMENSIONS TO BE CHECKED ON SITE.
REPORT ALL CONFLICTS OF INFORMATION TO BD LONDON.
THIS DRAWING IS THE COPYRIGHT OF BD LONDON.



BD

LONDON

38 TERRACE ROAD, HACKNEY, LONDON E9 7ES
www.bdlondon.co.uk +44(0)20 8985 8106

PROJECT
10 NELSON YARD
BEATTY STREET
NW1 7RN
LONDON

DRAWING TITLE
EXISTING
FIRST FLOOR
PLAN

SCALE
1:50 @ A3

PROJECT NO.
2102

DATE
09.03.2022


DRAWN
MB

CHECKED BY
PL

DRAWING NO.
EX_200

REVISION
A

NORTH

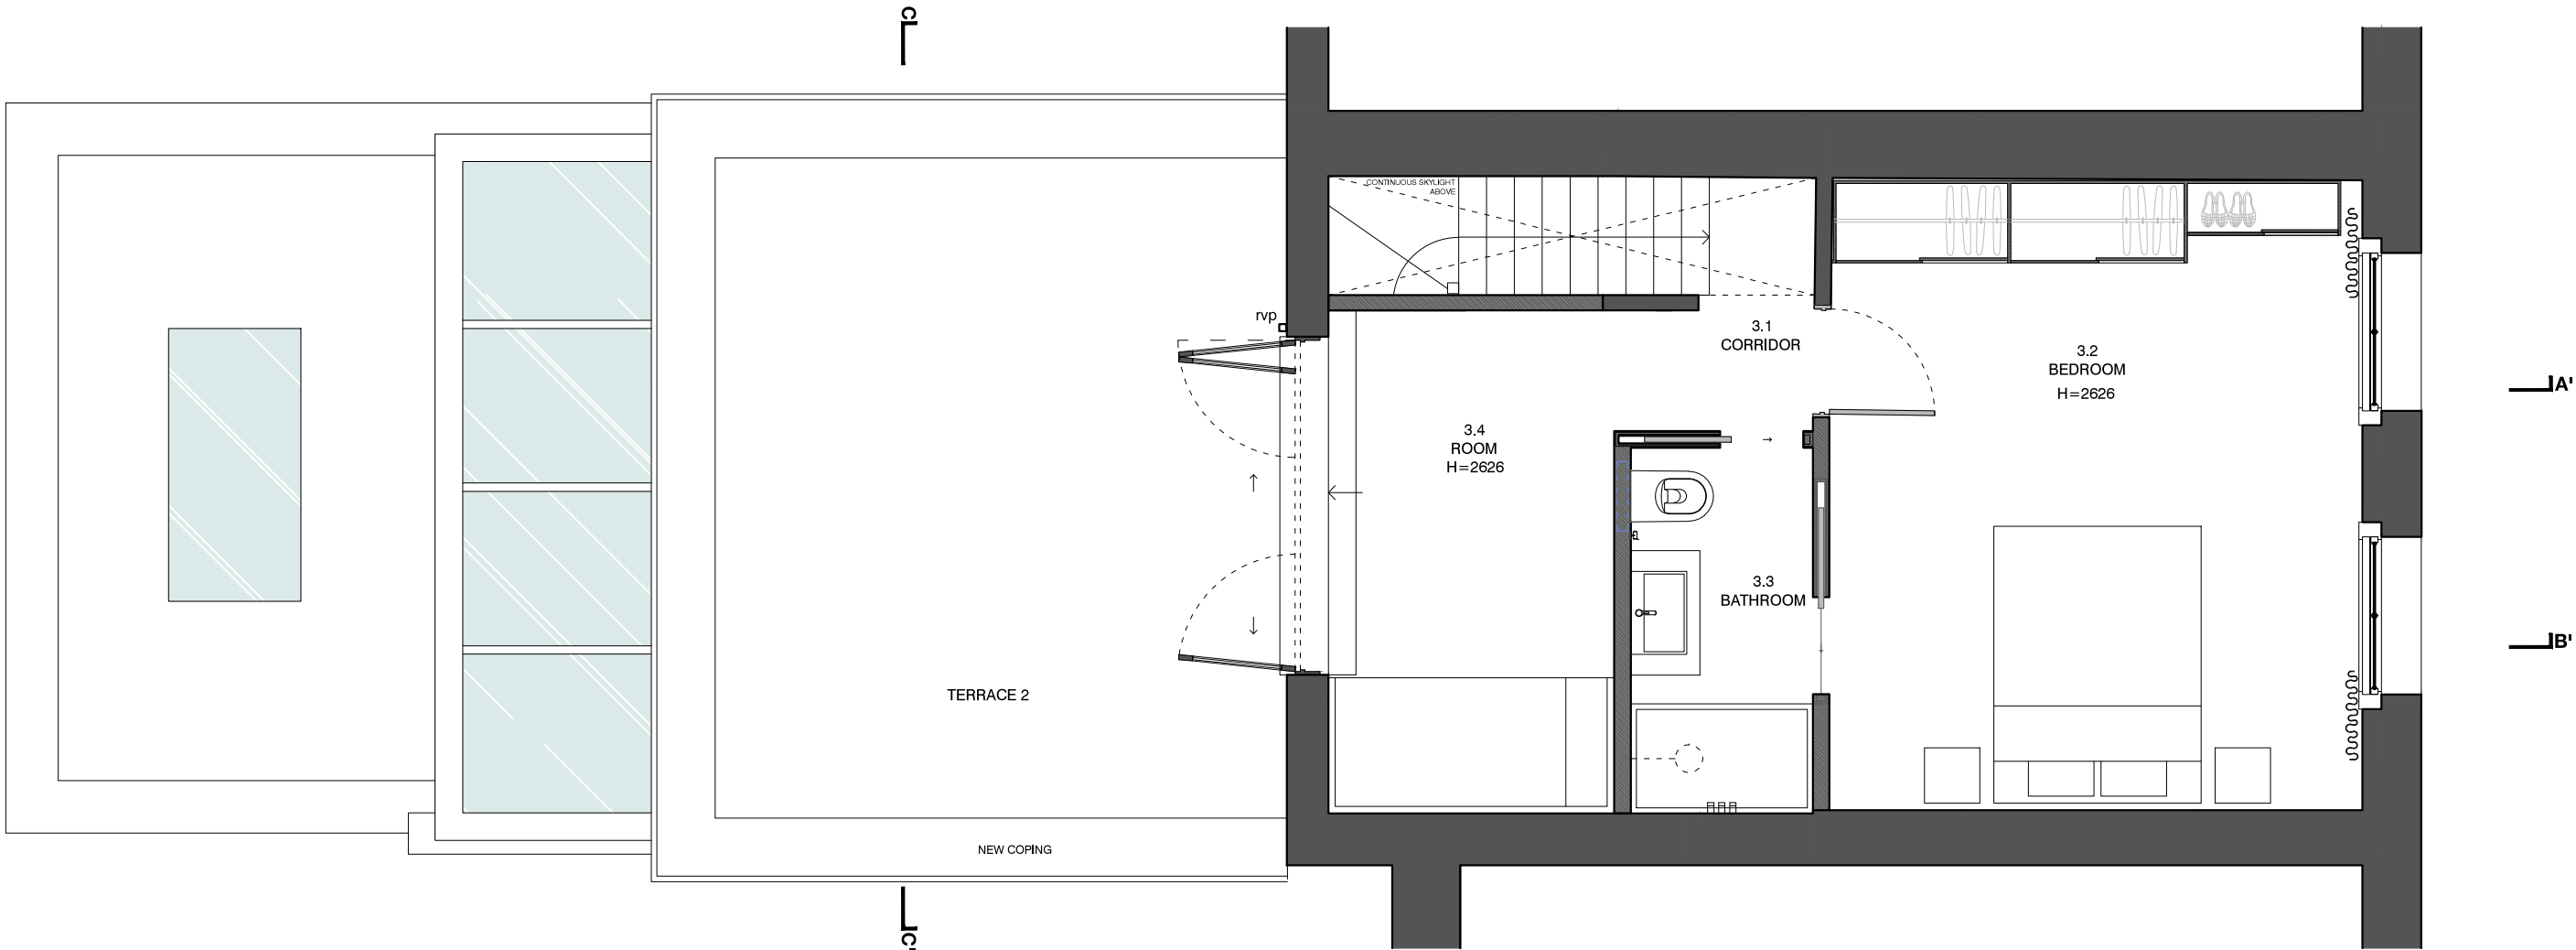

NO	DATE	ISSUE/REVISION
-	24.02.2021	CREATED
A	09.03.2022	UPDATE

ALL DIMENSIONS TO BE CHECKED ON SITE.
REPORT ALL CONFLICTS OF INFORMATION TO BD LONDON.
THIS DRAWING IS THE COPYRIGHT OF BD LONDON.



BD
LONDON

38 TERRACE ROAD, HACKNEY, LONDON E9 7ES
www.bdlondon.co.uk +44(0)20 8985 8106

PROJECT
**10 NELSON YARD
BEATTY STREET
NW1 7RN
LONDON**

DRAWING TITLE
**EXISTING
SECOND FLOOR
PLAN**


SCALE
1:50 @ A3
PROJECT NO.
2102
DATE
09.03.2022

DRAWN
MB
CHECKED BY
PL

DRAWING NO.
EX_300
REVISION
A

NORTH



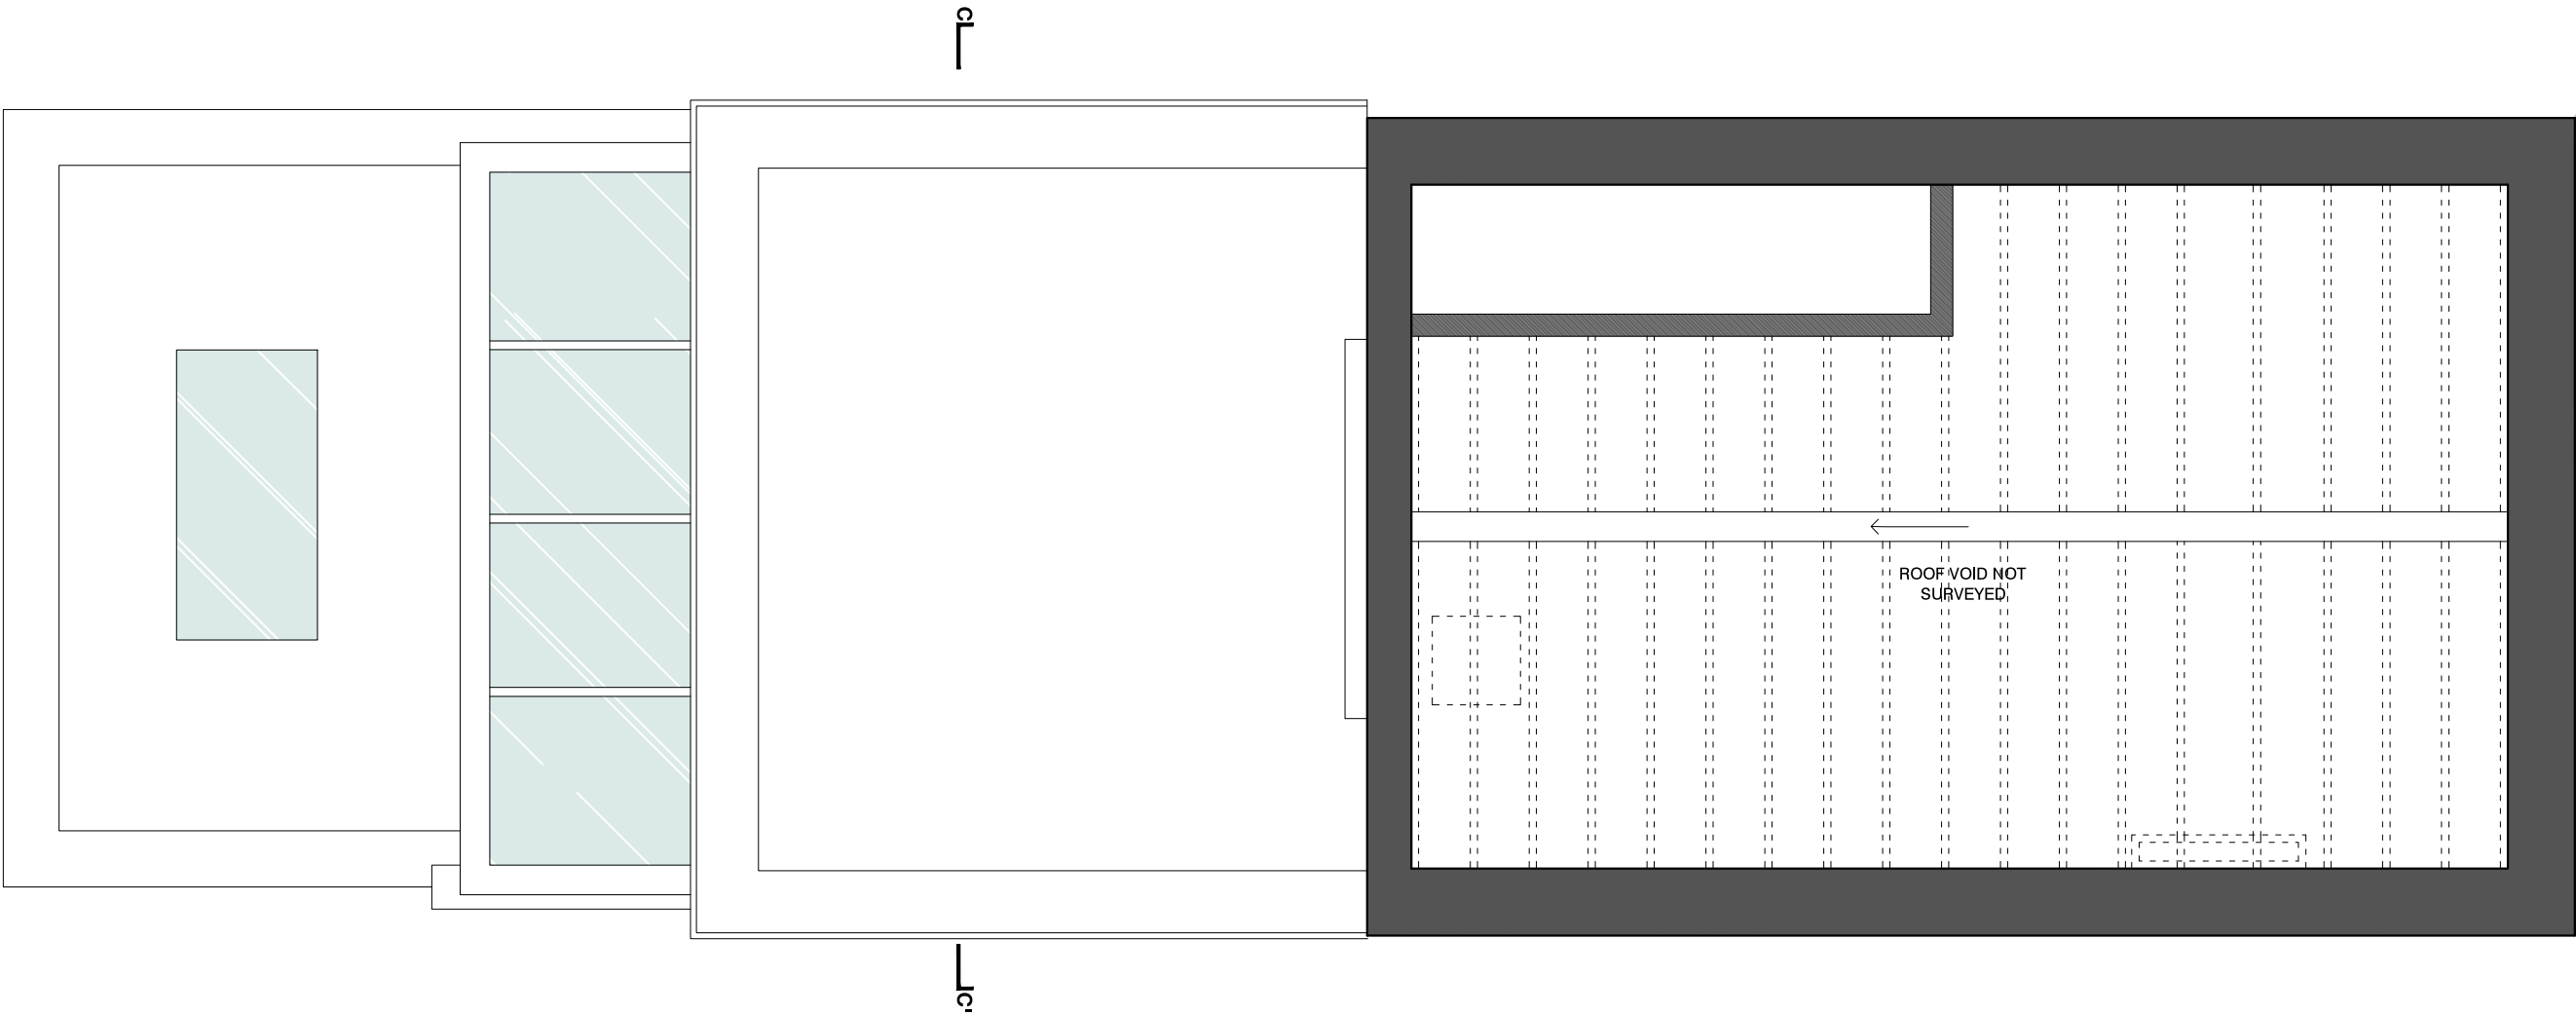

NO	DATE	ISSUE/REVISION
-	24.02.2021	CREATED
A	09.03.2022	UPDATE

ALL DIMENSIONS TO BE CHECKED ON SITE.
REPORT ALL CONFLICTS OF INFORMATION TO BD LONDON.
THIS DRAWING IS THE COPYRIGHT OF BD LONDON.



BD

LONDON

38 TERRACE ROAD, HACKNEY, LONDON E9 7ES
www.bdlondon.co.uk+44(0)20 8985 8106

PROJECT
10 NELSON YARD
BEATTY STREET
NW1 7RN
LONDON

DRAWING TITLE
EXISTING
LOFT VOID
PLAN

SCALE
1:50 @ A3

PROJECT NO.
2102

DATE
09.03.2022


DRAWN
MB

CHECKED BY
PL

DRAWING NO.
EX_400

REVISION
A

NORTH

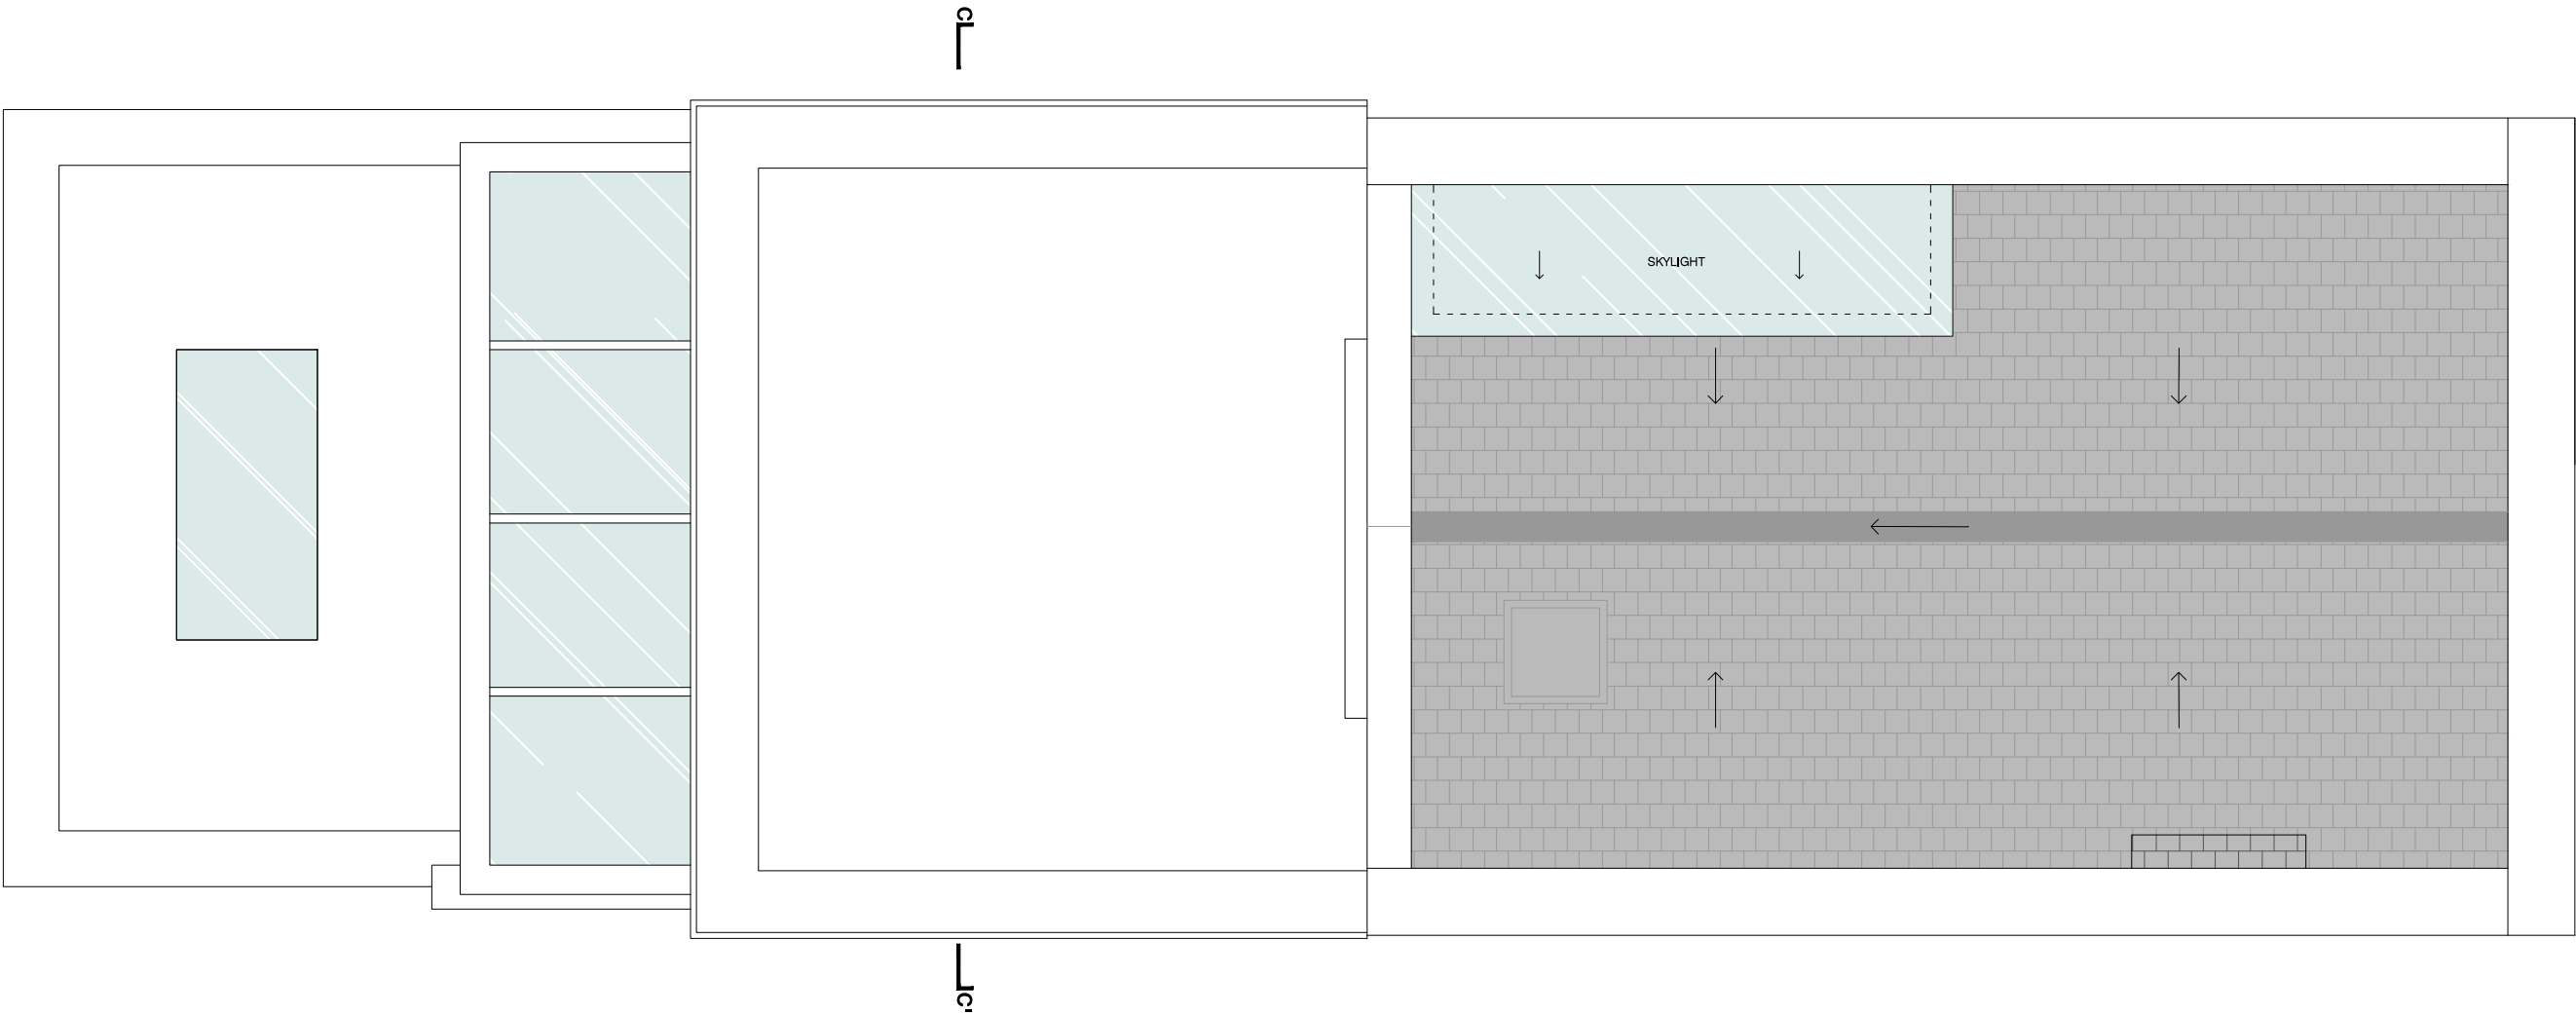

NO	DATE	ISSUE/REVISION
-	24.02.2021	CREATED
A	09.03.2022	UPDATE

ALL DIMENSIONS TO BE CHECKED ON SITE.
REPORT ALL CONFLICTS OF INFORMATION TO BD LONDON.
THIS DRAWING IS THE COPYRIGHT OF BD LONDON.



BD
LONDON

38 TERRACE ROAD, HACKNEY LONDON E9 7ES
www.bdlondon.co.uk +44(0)20 8985 8106

PROJECT
**10 NELSON YARD
BEATTY STREET
NW1 7RN
LONDON**

DRAWING TITLE
**EXISTING
ROOF
PLAN**


SCALE
1:50 @ A3
PROJECT NO.
2102
DATE
09.03.2022

DRAWN
MB
CHECKED BY
PL

DRAWING NO.
EX_500
REVISION
A

NORTH



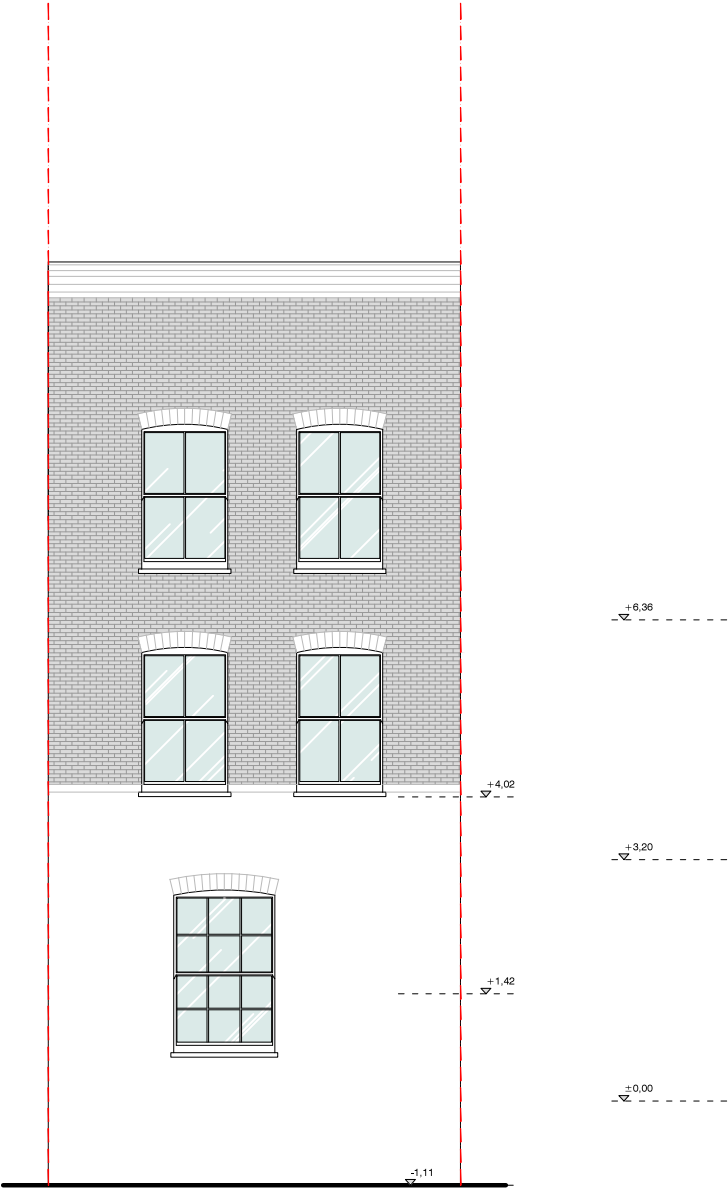

NO	DATE	ISSUE/REVISION
-	24.02.2021	CREATED
A	09.03.2022	UPDATE

ALL DIMENSIONS TO BE CHECKED ON SITE.
REPORT ALL CONFLICTS OF INFORMATION TO BD LONDON.
THIS DRAWING IS THE COPYRIGHT OF BD LONDON.



BD
LONDON

38 TERRACE ROAD, HACKNEY LONDON E9 7ES
www.bdlondon.co.uk +44(0)20 8985 8106

PROJECT
10 NELSON YARD
BEATTY STREET
NW1 7RN
LONDON

DRAWING TITLE
EXISTING
FRONT ELEVATION


SCALE
1:100 @ A3
PROJECT NO.
2102
DATE
09.03.2022

DRAWN
MB
CHECKED BY
PL

DRAWING NO.
EX_600
REVISION
A

NORTH



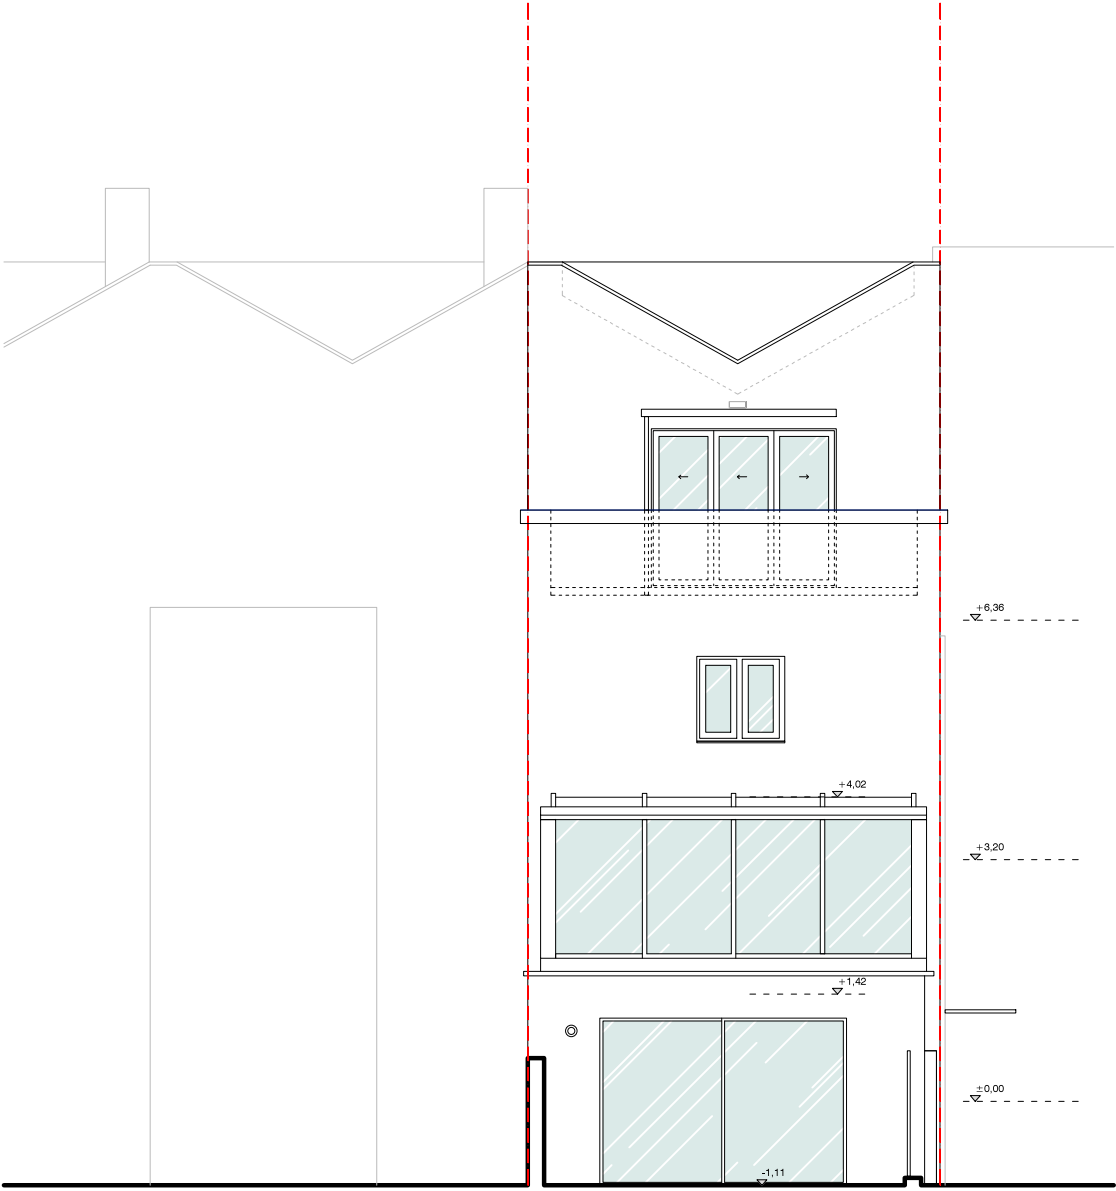

NO	DATE	ISSUE/REVISION
-	24.02.2021	CREATED
A	09.03.2022	UPDATE

ALL DIMENSIONS TO BE CHECKED ON SITE.
REPORT ALL CONFLICTS OF INFORMATION TO BD LONDON.
THIS DRAWING IS THE COPYRIGHT OF BD LONDON.



BD

LONDON

38 TERRACE ROAD, HACKNEY LONDON E9 7ES
www.bdlondon.co.uk +44(0)20 8985 8106

PROJECT
10 NELSON YARD
BEATTY STREET
NW1 7RN
LONDON

DRAWING TITLE
EXISTING
REAR ELEVATION

DRAWING NO.
EX_610

REVISION
A

SCALE
1:100 @ A3

PROJECT NO.
2102

DATE
09.03.2022

DRAWN
MB

CHECKED BY
PL

NORTH



NO	DATE	ISSUE/REVISION
-	24.02.2021	CREATED
A	09.03.2022	UPDATE

ALL DIMENSIONS TO BE CHECKED ON SITE.
REPORT ALL CONFLICTS OF INFORMATION TO BD LONDON.
THIS DRAWING IS THE COPYRIGHT OF BD LONDON.



BD
LONDON

38 TERRACE ROAD, HACKNEY LONDON E9 7ES
www.bdlondon.co.uk +44(0)20 8985 8106

PROJECT
**10 NELSON YARD
BEATTY STREET
NW1 7RN
LONDON**

DRAWING TITLE
**EXISTING
SIDE
ELEVATION**

SCALE
1:100 @ A3
PROJECT NO.
2102
DATE
09.03.2022

DRAWING NO.
EX_620
REVISION
A

DRAWN
MB
CHECKED BY
PL

NORTH



NO

DATE


ISSUE/REVISION

-

24.02.2021

CREATED

ALL DIMENSIONS TO BE CHECKED ON SITE.
REPORT ALL CONFLICTS OF INFORMATION TO BD LONDON.
THIS DRAWING IS THE COPYRIGHT OF BD LONDON.

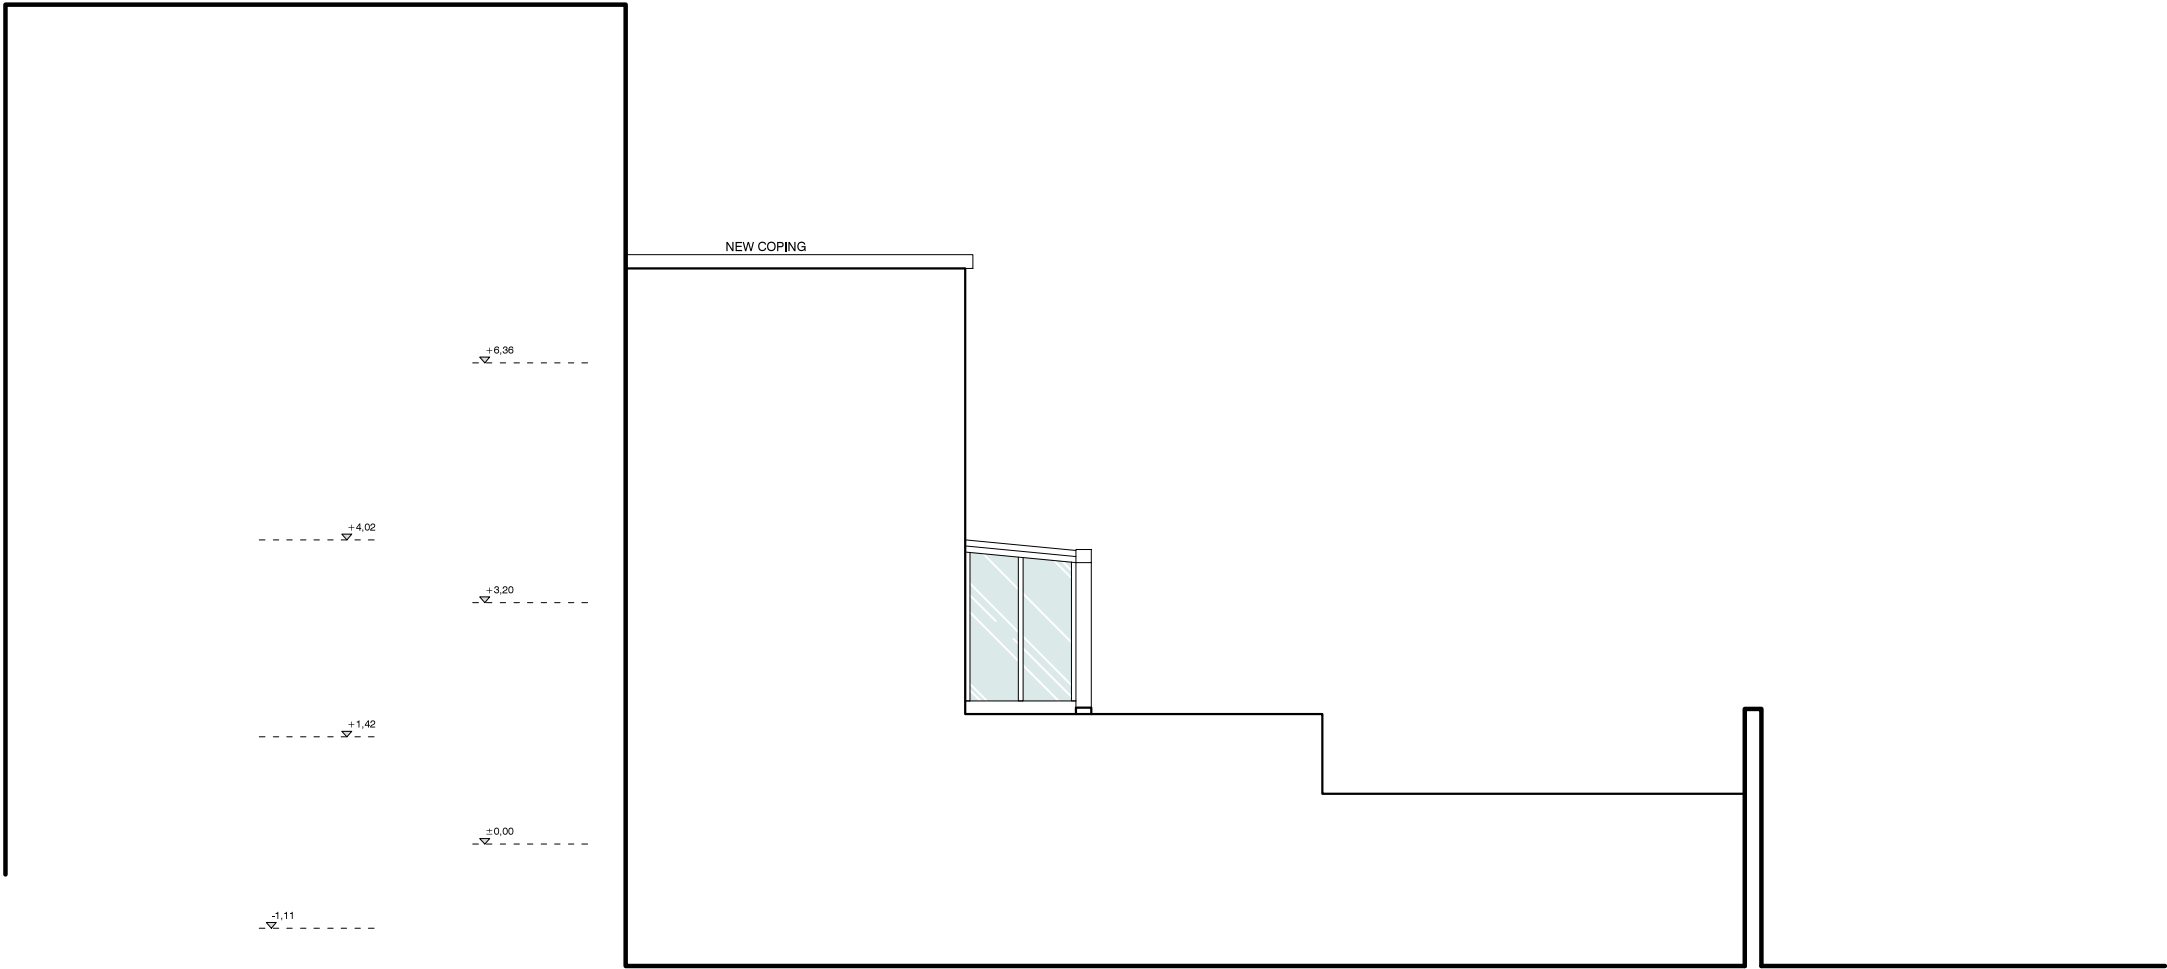

BD

LONDON

38 TERRACE ROAD, HACKNEY LONDON E9 7ES

www.bdlondon.co.uk

PROJECT

10 NELSON YARD

BEATTY STREET

NW1 7RN

LONDON

+44(0)20 8985 8106

DRAWING TITLE

EXISTING

SIDE

ELEVATION

DRAWING NO.

EX_630

REVISION

SCALE

1:100 @ A3

PROJECT NO.

2102

DATE

24.02.2021


DRAWN

MB

CHECKED BY

PL

NORTH

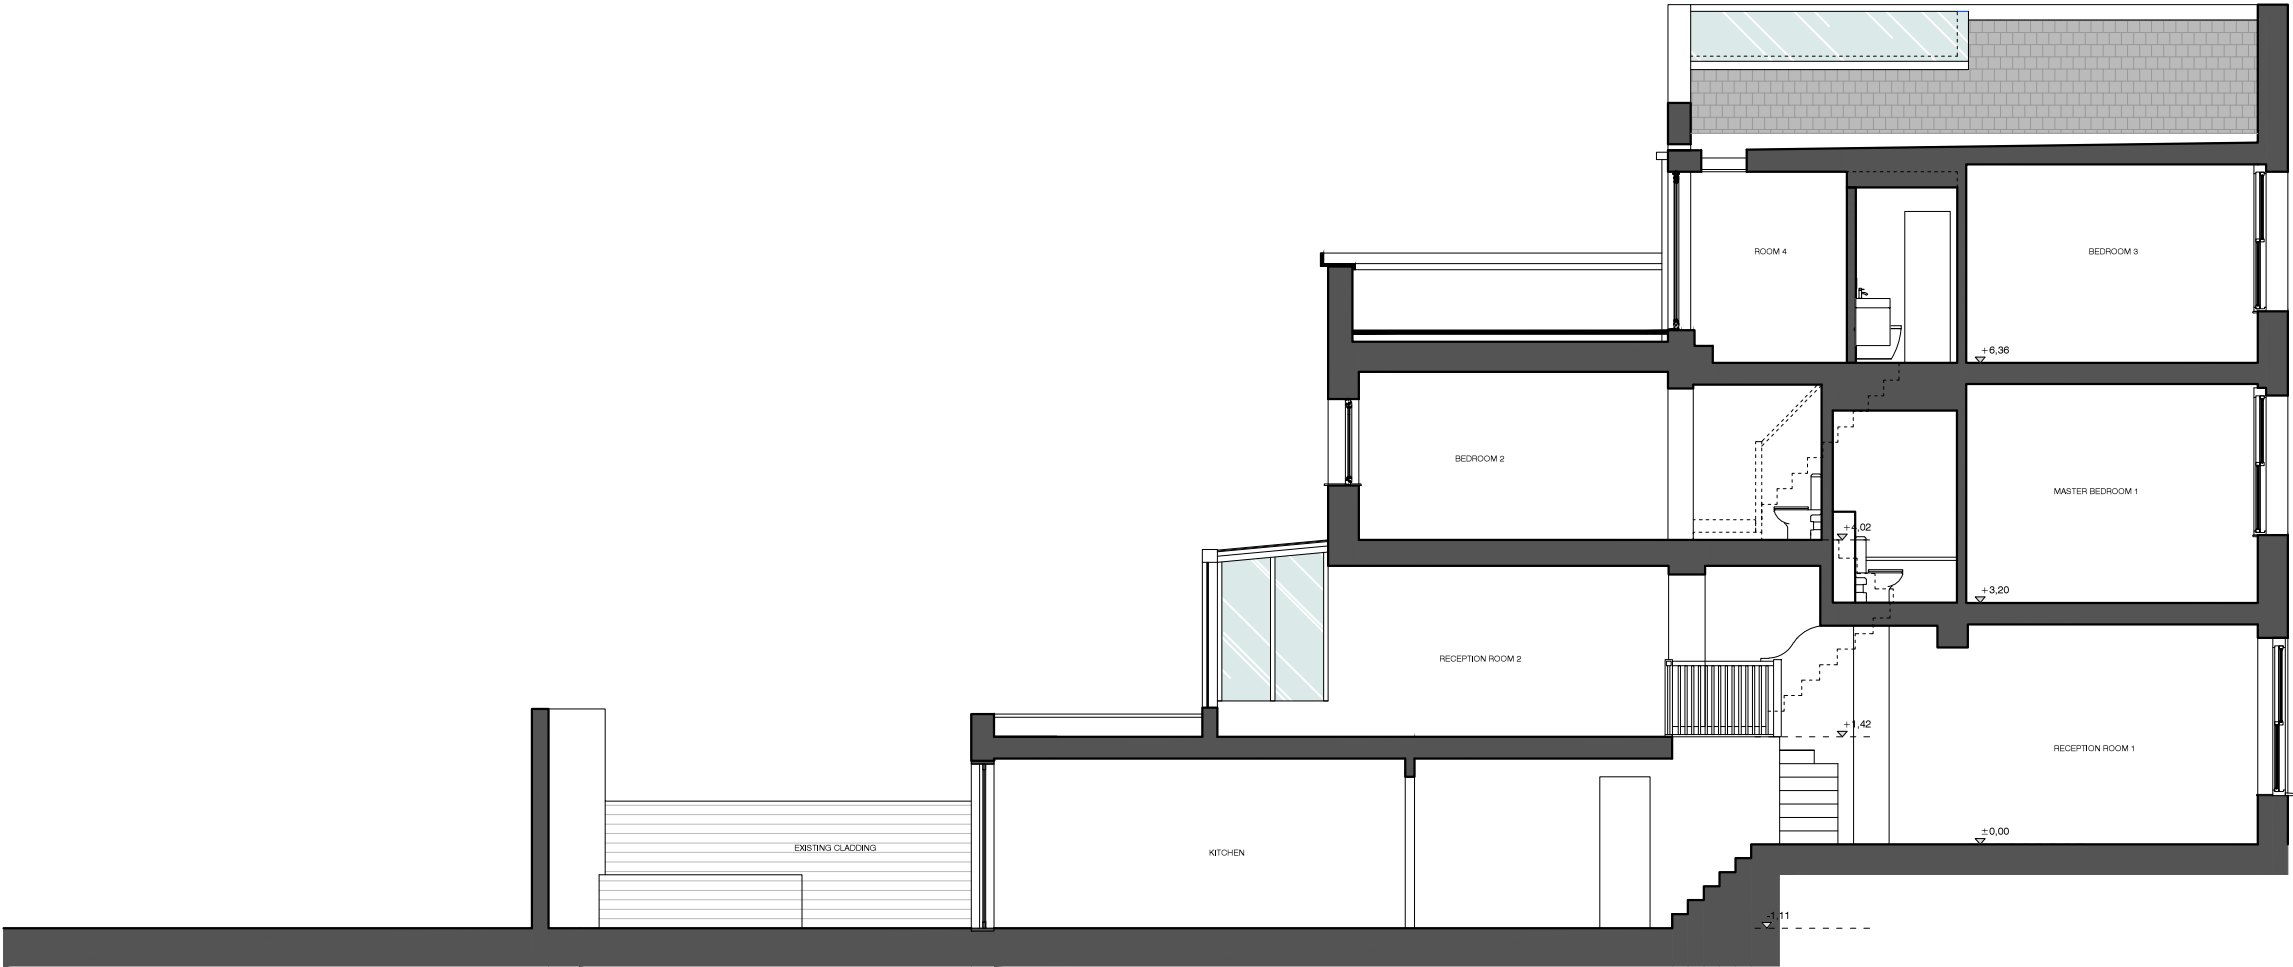

NO	DATE	ISSUE/REVISION
-	24.02.2021	CREATED
A	09.03.2022	UPDATE

ALL DIMENSIONS TO BE CHECKED ON SITE.
REPORT ALL CONFLICTS OF INFORMATION TO BD LONDON.
THIS DRAWING IS THE COPYRIGHT OF BD LONDON.



BD
LONDON

38 TERRACE ROAD, HACKNEY LONDON E9 7ES
www.bdlondon.co.uk +44(0)20 8985 8106

PROJECT
**10 NELSON YARD
BEATTY STREET
NW1 7RN
LONDON**

DRAWING TITLE
**EXISTING
LONG SECTION**

SCALE
1:100 @ A3
PROJECT NO.
2102
DATE
09.03.2022


FOR PLANNING

DRAWING NO.
EX_640
REVISION
A

DRAWN
MB
CHECKED BY
PL

NORTH



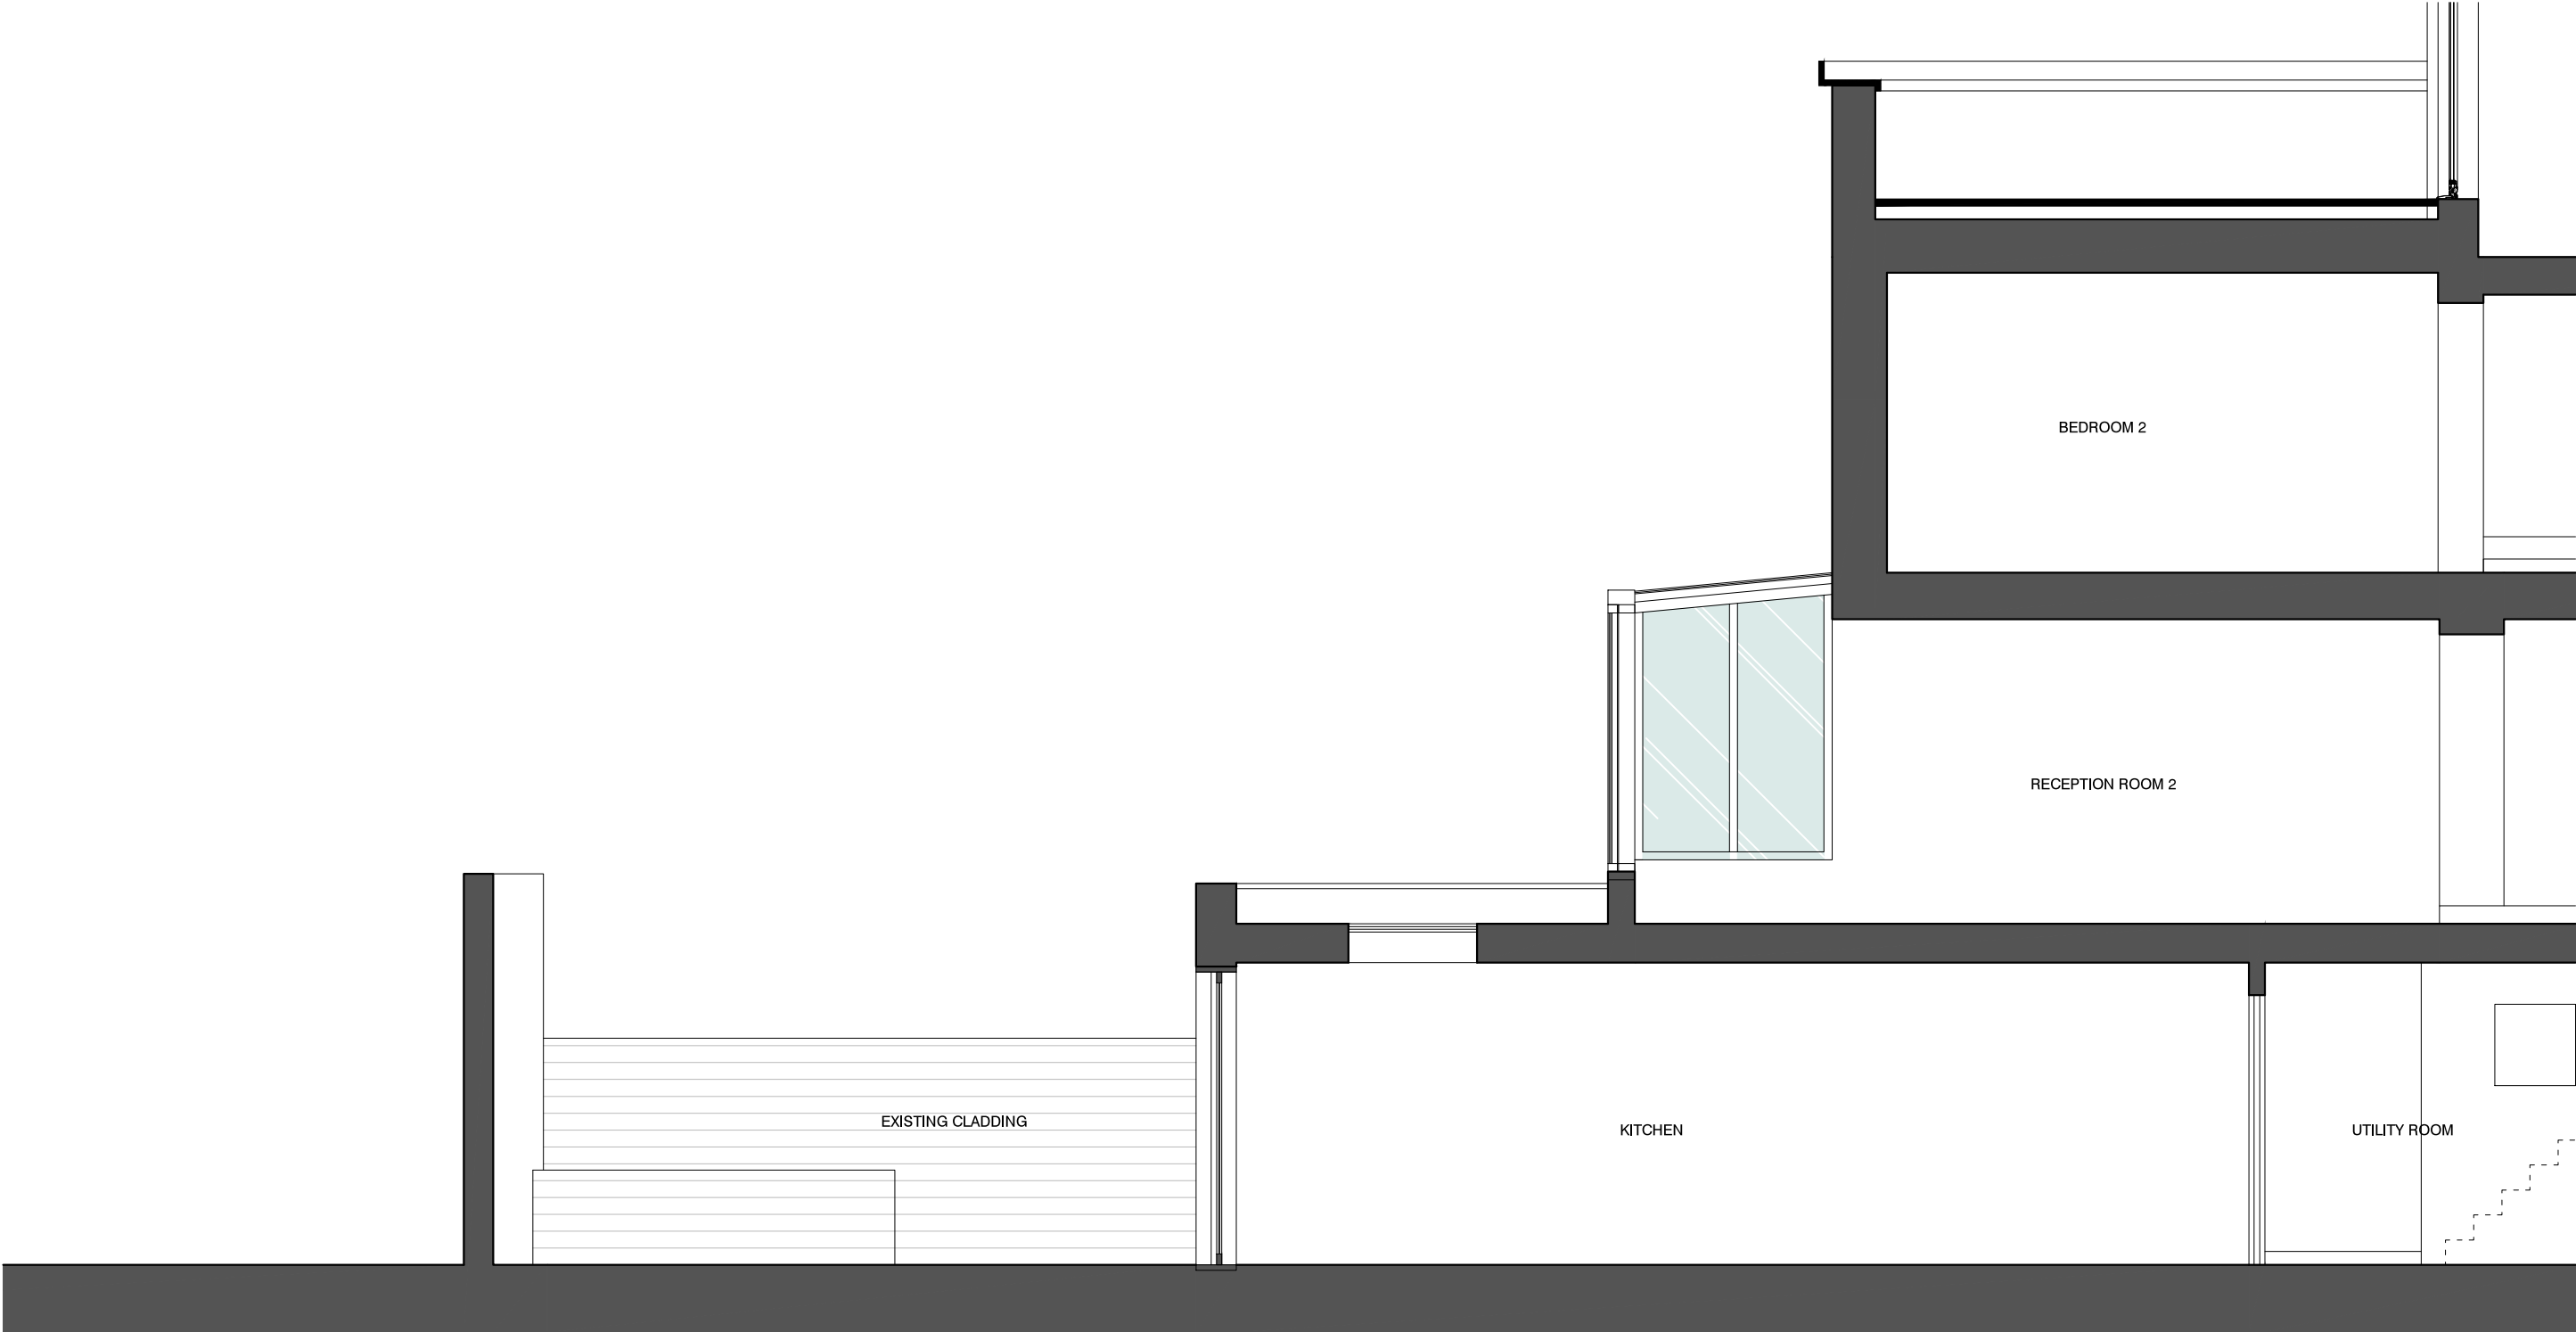

NO	DATE	ISSUE/REVISION
-	10.03.2022	CREATED

ALL DIMENSIONS TO BE CHECKED ON SITE.
REPORT ALL CONFLICTS OF INFORMATION TO BD LONDON.
THIS DRAWING IS THE COPYRIGHT OF BD LONDON.



BD

LONDON

38 TERRACE ROAD, HACKNEY LONDON E9 7ES

www.bdlondon.co.uk

+44(0)20 8985 8106

PROJECT

10 NELSON YARD

BEATTY STREET

NW1 7RN

LONDON

FOR PLANNING

DRAWING TITLE

EXISTING

LONG SECTION

DRAWING NO.

EX_800

REVISION

SCALE

1:50 @ A3

PROJECT NO.

2102

DATE

10.03.2022

DRAWN

MB

CHECKED BY

PL

NORTH