

NO	DATE	ISSUE/REVISION
-	10.03.2022	CREATED

ALL DIMENSIONS TO BE CHECKED ON SITE.
REPORT ALL CONFLICTS OF INFORMATION TO BD LONDON.
THIS DRAWING IS THE COPYRIGHT OF BD LONDON.



BD

LONDON

38 TERRACE ROAD, HACKNEY LONDON E9 7ES

www.bdlondon.co.uk

+44(0)20 8985 8106

PROJECT

10 NELSON YARD

BEATTY STREET

NW1 7RN

LONDON

FOR PLANNING

DRAWING TITLE

PROPOSED

LONG SECTION

DRAWING NO.

PL2_800

REVISION

SCALE

1:50 @ A3

PROJECT NO.

2102

DATE

10.03.2022


DRAWN

MB

CHECKED BY

PL

NORTH

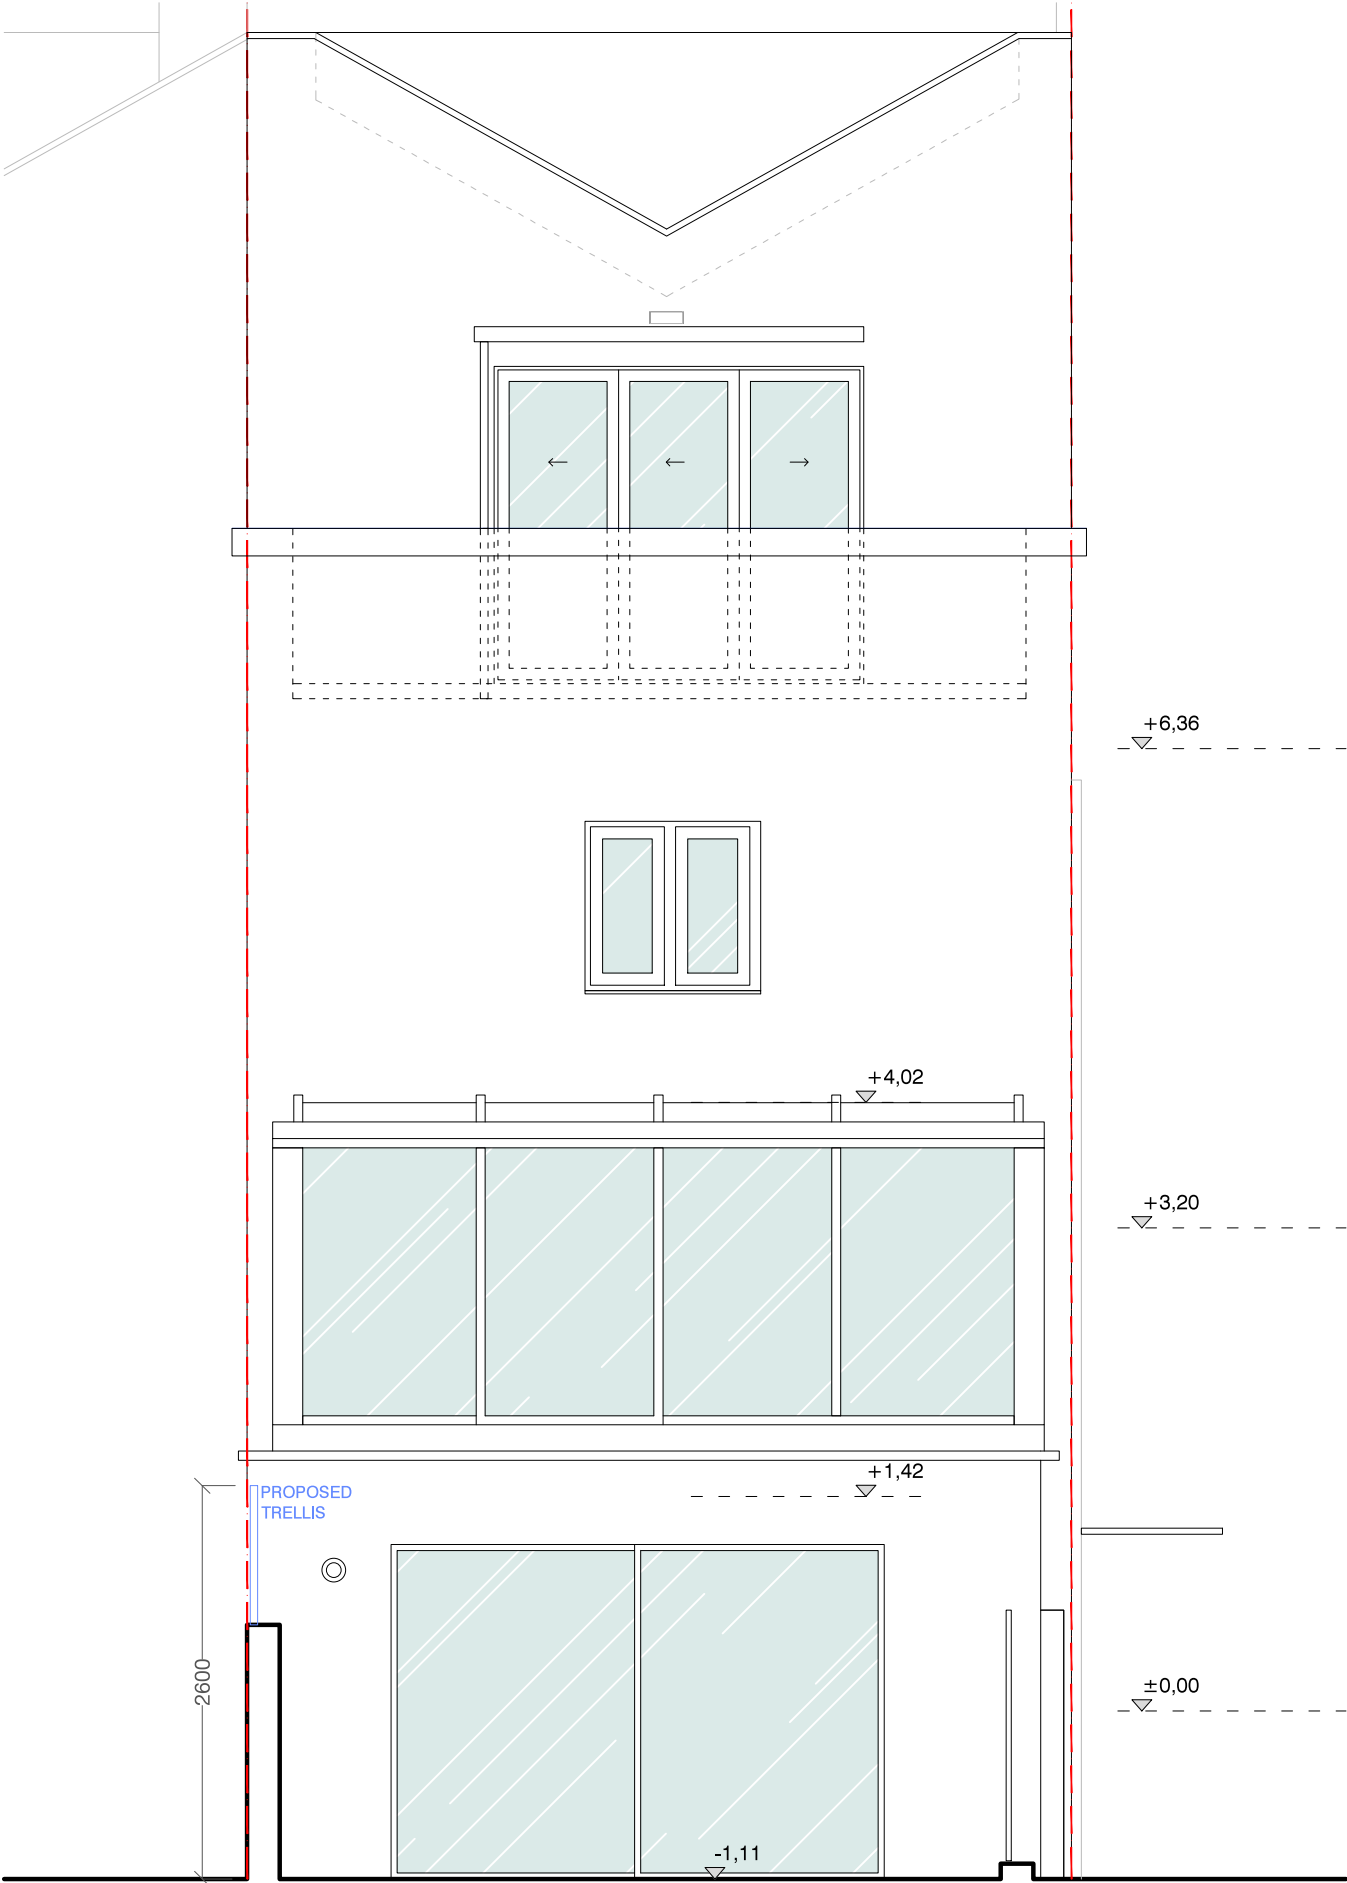

NO	DATE	ISSUE/REVISION
-	10.03.2022	CREATED

ALL DIMENSIONS TO BE CHECKED ON SITE.
REPORT ALL CONFLICTS OF INFORMATION TO BD LONDON.
THIS DRAWING IS THE COPYRIGHT OF BD LONDON.

BD
LONDON

38 TERRACE ROAD, HACKNEY, LONDON E9 7ES
www.bdlondon.co.uk +44(0)20 8985 8106


PROJECT
**10 NELSON YARD
BEATTY STREET
NW1 7RN
LONDON**

FOR PLANNING

DRAWING TITLE PROPOSED REAR ELEVATION	DRAWING NO. PL2_801
SCALE 1:50 @ A3	REVISION -
PROJECT NO. 2102	DRAWN MB
DATE 10.03.2022	CHECKED BY PL

NORTH

© BD LONDON

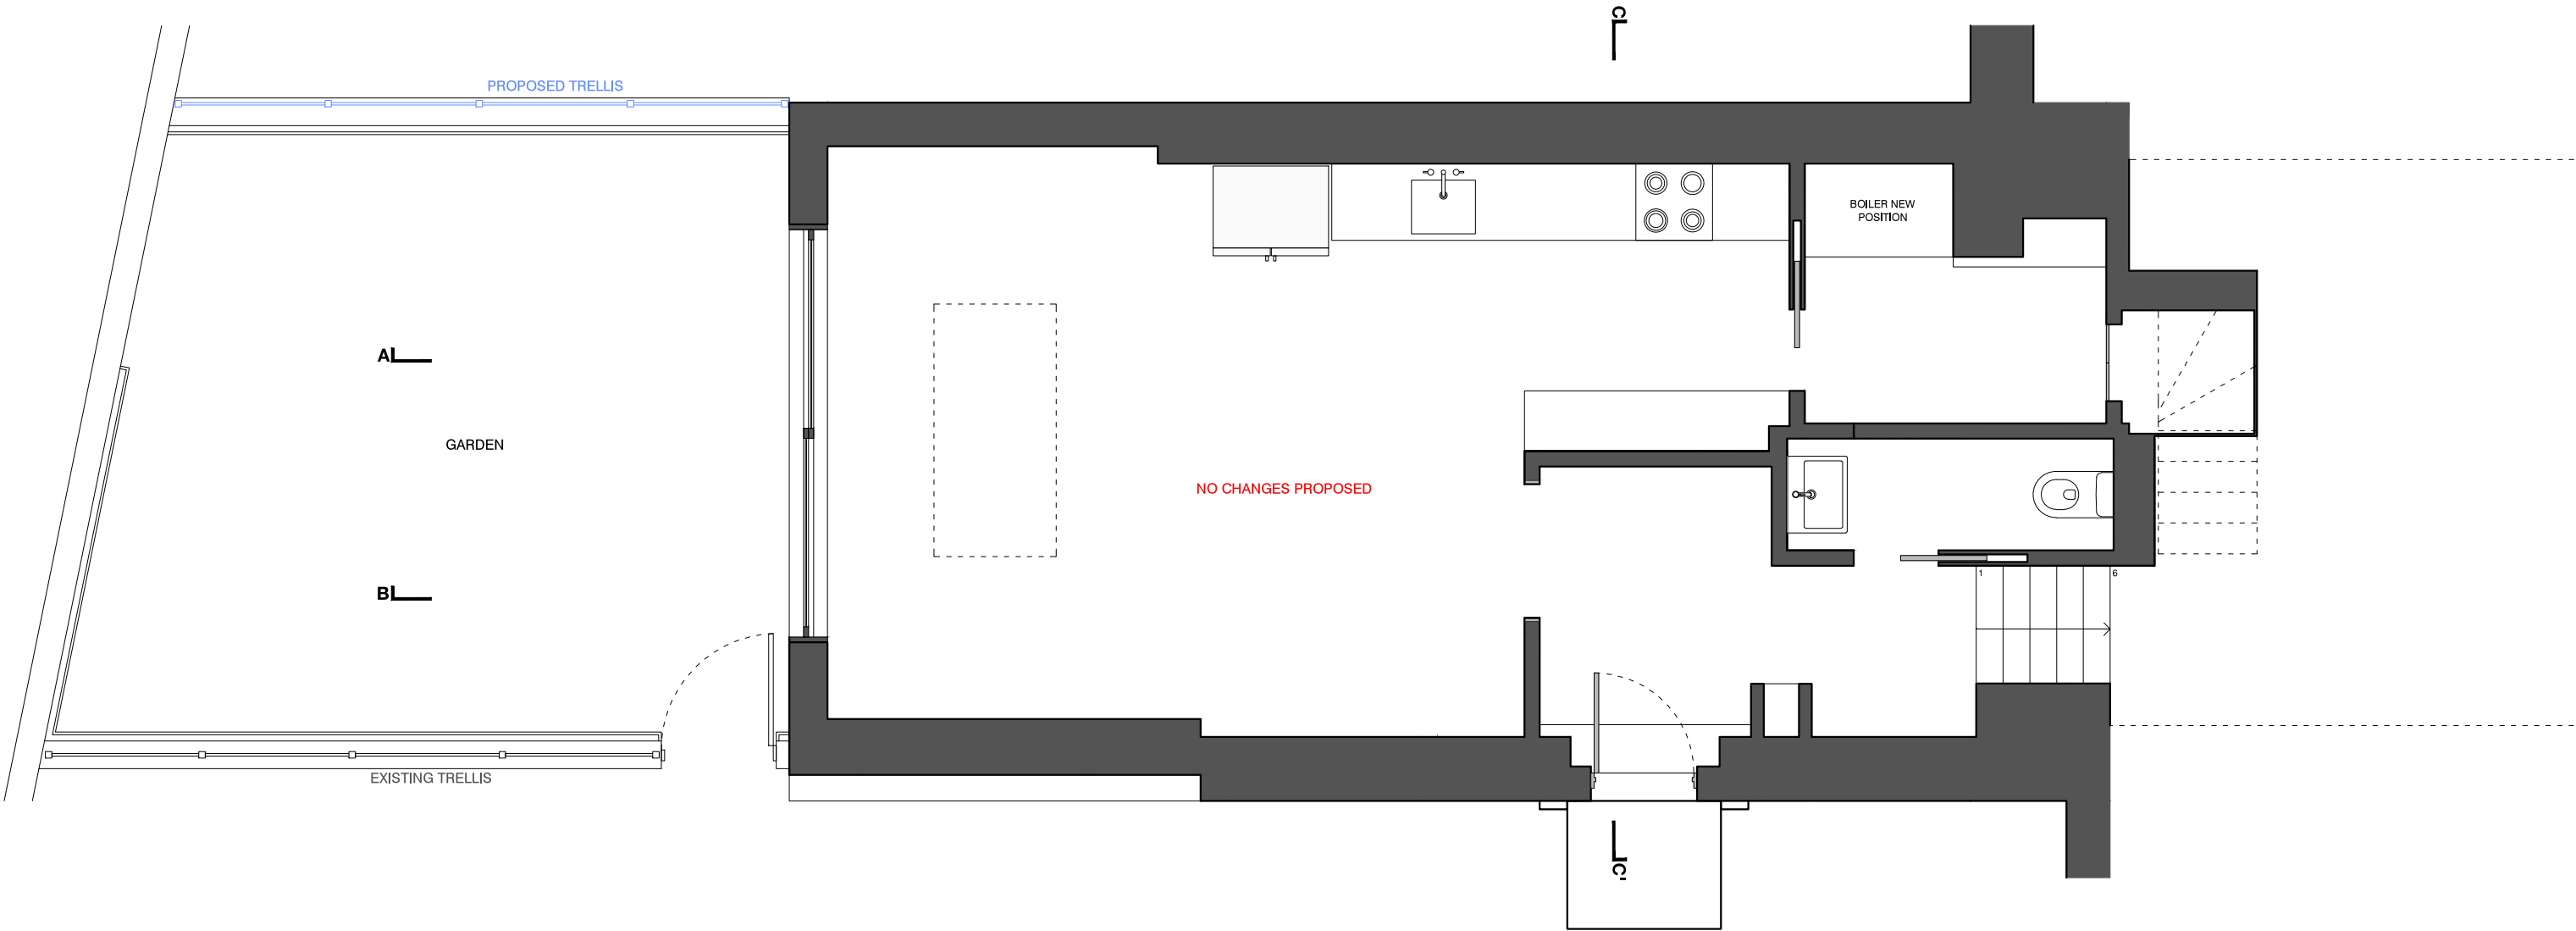

NO	DATE	ISSUE/REVISION
-	10.03.2022	CREATED

ALL DIMENSIONS TO BE CHECKED ON SITE.
REPORT ALL CONFLICTS OF INFORMATION TO BD LONDON.
THIS DRAWING IS THE COPYRIGHT OF BD LONDON.



BD

LONDON

38 TERRACE ROAD, HACKNEY, LONDON E9 7ES
www.bdlondon.co.uk +44(0)20 8985 8106

PROJECT
10 NELSON YARD
BEATTY STREET
NW1 7RN
LONDON

DRAWING TITLE
PROPOSED
GROUND FLOOR
PLAN

SCALE
1:50 @ A3

PROJECT NO.
2102

DATE
10.03.2022

DRAWN
MB

CHECKED BY
PL

DRAWING NO.
PL2_000

REVISION
-

NORTH