



Proposed Principal Elevation
1:100




Proposed Rear Elevation
1:100



Proposed Side Elevation
1:100

SCALE BAR 1:100

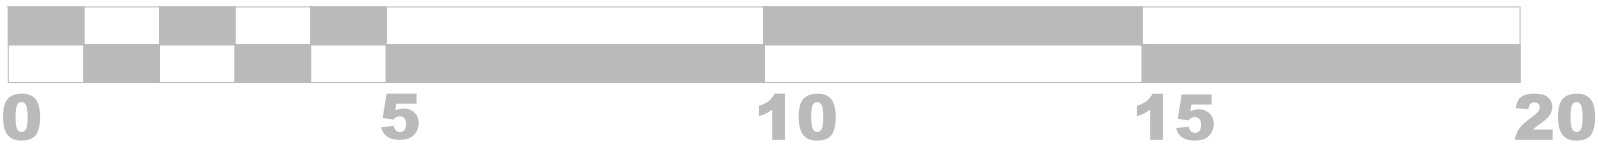

Description		Date
<div>RTSAN</div>		
ricci@rt-san.com 07753 231265		
Site Address:		THE ENGINEER 65 GLOUCESTER AVENUE LONDON NW1 8JD
Drawing Title: PROPOSED ELEVATIONS - FRONT AWNINGS		
Client Name:		M&B
Project	Scale	Date
DT168	1:100@A1	24.01.22
Revision	Drawing No.	Drawn By
A	12	RFT