


**Block Plan of No. 18 Cricklewood Broadway
(Scale 1:200)**

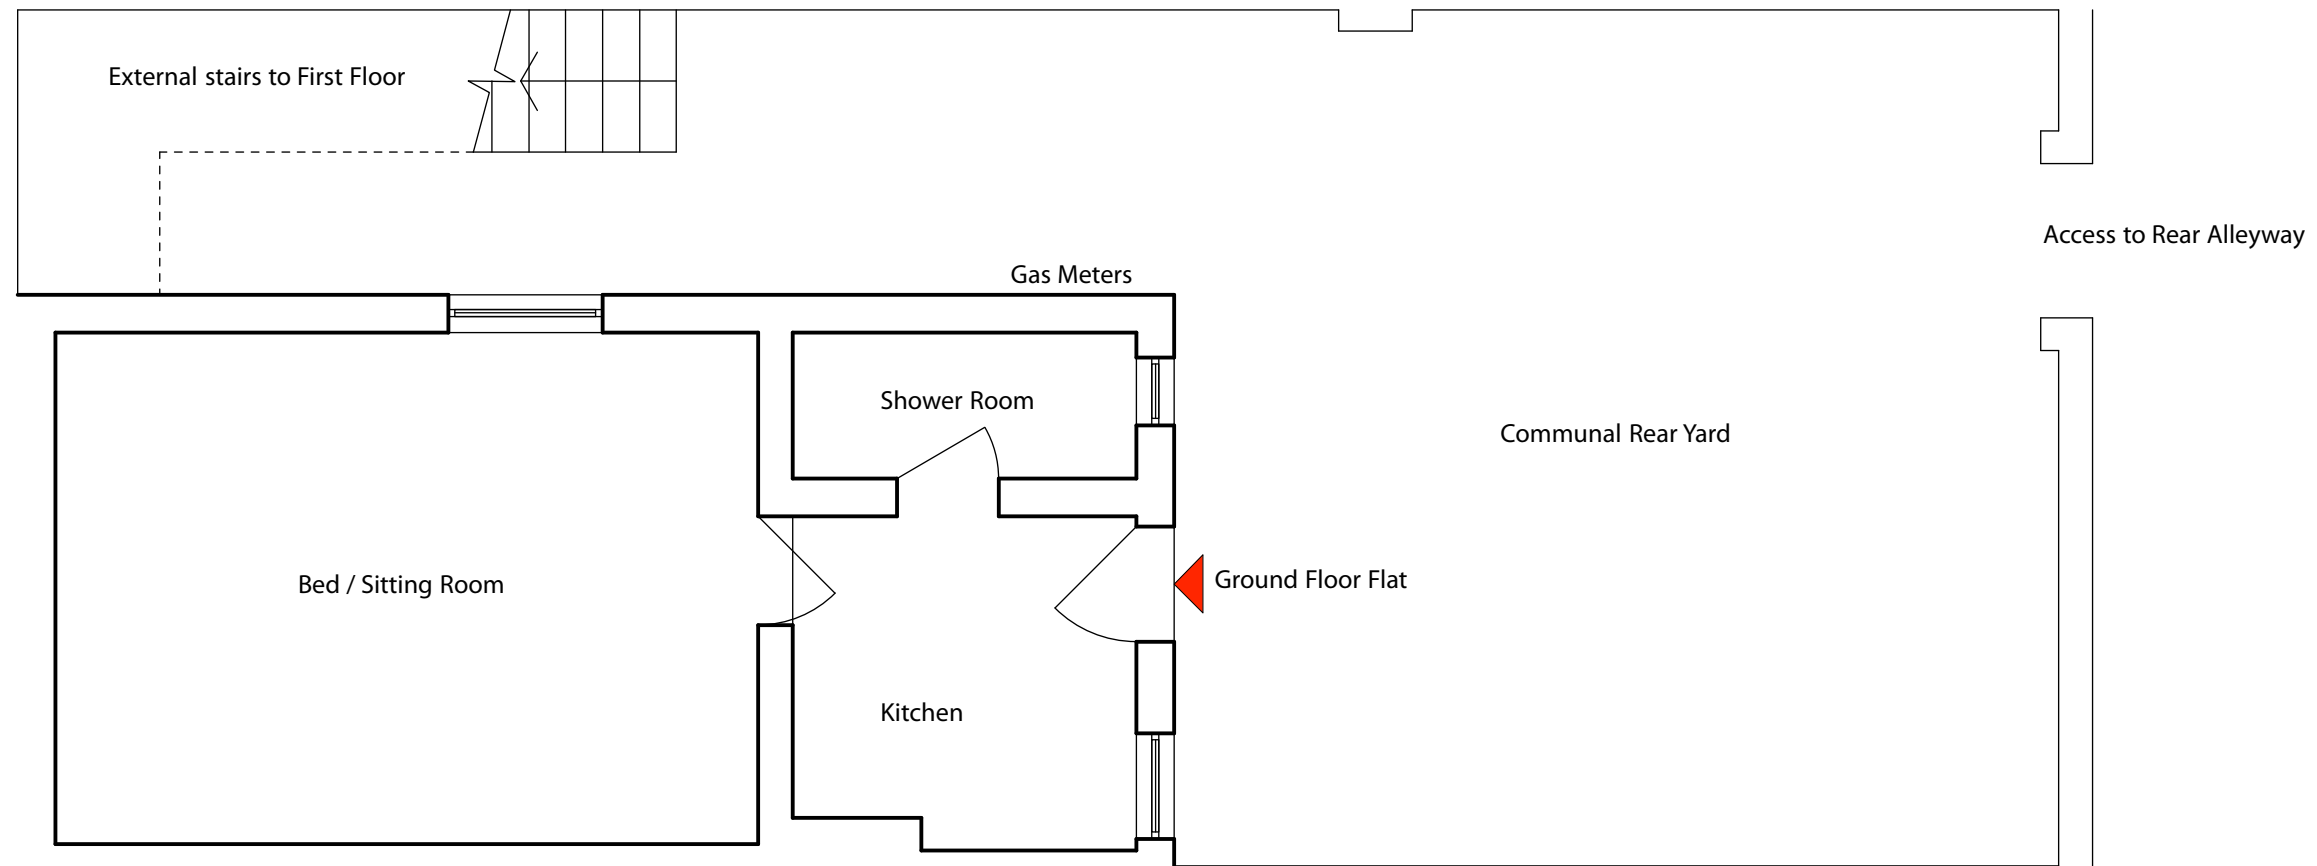

**Plan of Flat at rear of No. 18 Cricklewood Broadway
(Scale 1:50)**

GENERAL NOTES
 Do not scale from this drawing - Unless for Local Authority Planning Purposes.
 All dimensions to be checked on site.
 Structural elements shown are for reference only and Structural Engineers drawings/information must be used and takes precedence over this drawing.
 If in doubt check ahead of proceeding.
 Norfolk Branch is part of George Evennett Limited Incorporated in England and Wales.
 No: 09539825 at Registered office:
 158 Buckingham Palace Road, London, SW1W 9TR
 Copyright of George Evennett Limited
 DB/001/Rev.D/ 20.10.2020

DRAWING NOTES

REVISION REGISTER

REV	DATE	NOTES

PROJECT
 18 Cricklewood Broadway, NW2 3HD
DRAWING
 Existing Ground Floor Plan
 DATE SCALE
 12.01.22 1:200 & 1:50 @A3
 JOB No. DRWG.No. REVISION
3164 Ex02 -

