


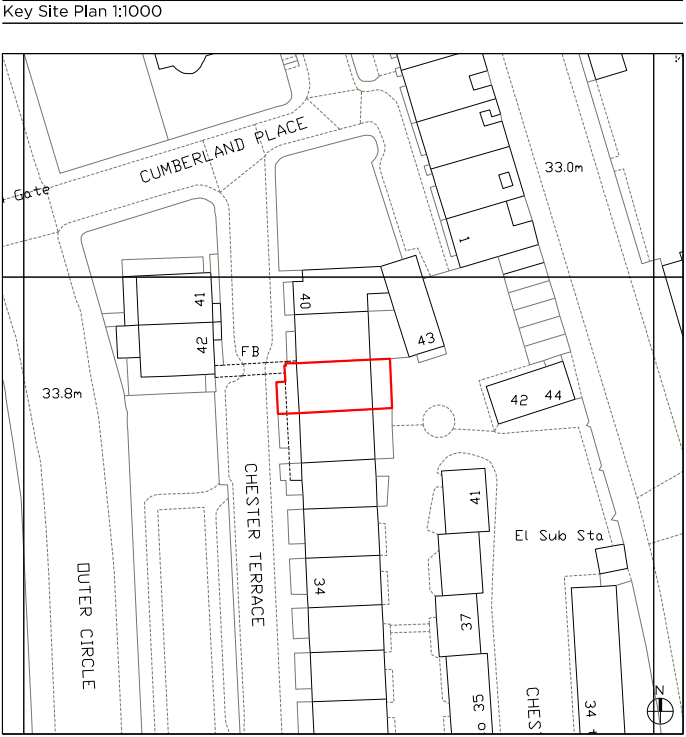

| Revision Notes                                                                              |            |  |
|---------------------------------------------------------------------------------------------|------------|--|
| Rev. A                                                                                      | 06.04.2021 |  |
| A.1 Existing recessed downlights to be removed from ceilings in principal per LBC comments. |            |  |
| Rev. B                                                                                      | 03.03.2022 |  |
| B.1 Coordinated lighting setting out                                                        |            |  |
| B.2 No works to dry store                                                                   |            |  |



| Light Fittings: |                                           |
|-----------------|-------------------------------------------|
|                 | Pendant (Client Supply)                   |
|                 | Recessed LED Downlight Fixed - Plaster In |
|                 | Recessed LED Downlight Fixed (small)      |
|                 | Motion Sensored LED Downlight             |
|                 | Recessed LED Downlight Fixed - Plaster In |
|                 | Recessed LED Downlight Fixed              |
|                 | Internal wall light                       |
|                 | Recessed internal wall light              |
|                 | External wall light                       |
| Other fittings: |                                           |
|                 | Curtain                                   |
|                 | Blind                                     |
|                 | Movement Sensor                           |
|                 | Existing cornice                          |
|                 | New Cornice                               |
|                 | Ceiling access hatch (NBS Section L20)    |
|                 | Ceiling Rose                              |

|        |            |                     |
|--------|------------|---------------------|
| Rev. B | 03.03.2022 | Issued for Planning |
| Rev. A | 06.04.2021 | Issued for Planning |
| Rev. - | 04.12.2020 | Issued for Planning |

# PLANNING

Project No. 20056

Client Nathan Harley (Resource Buildings & Interiors Ltd)

Date Jan 2022

Scale 1:50 @ A1 / 1:100 @ A3

Project 38 Chester Terrace NW1 4ND

Drawing Title: Proposed Lower Ground Floor Plan RCP

Drawing No. A2299 Rev. B

Drawn PK Approved LG Signed TB



66 - 68 Margaret Street W1W 8SR T. 020 7580 9336 www.mwa.co.uk

Copyright Marek Wojciechowski Architects. No implied license exists. This drawing should not be used to calculate areas for the purposes of valuation. All dimensions to be checked on site by the contractor and such dimensions to be their responsibility. Do not scale drawings. All work must comply with relevant British Standards and Building Regulations requirements. Drawing errors and omissions to be reported to the architect.

