
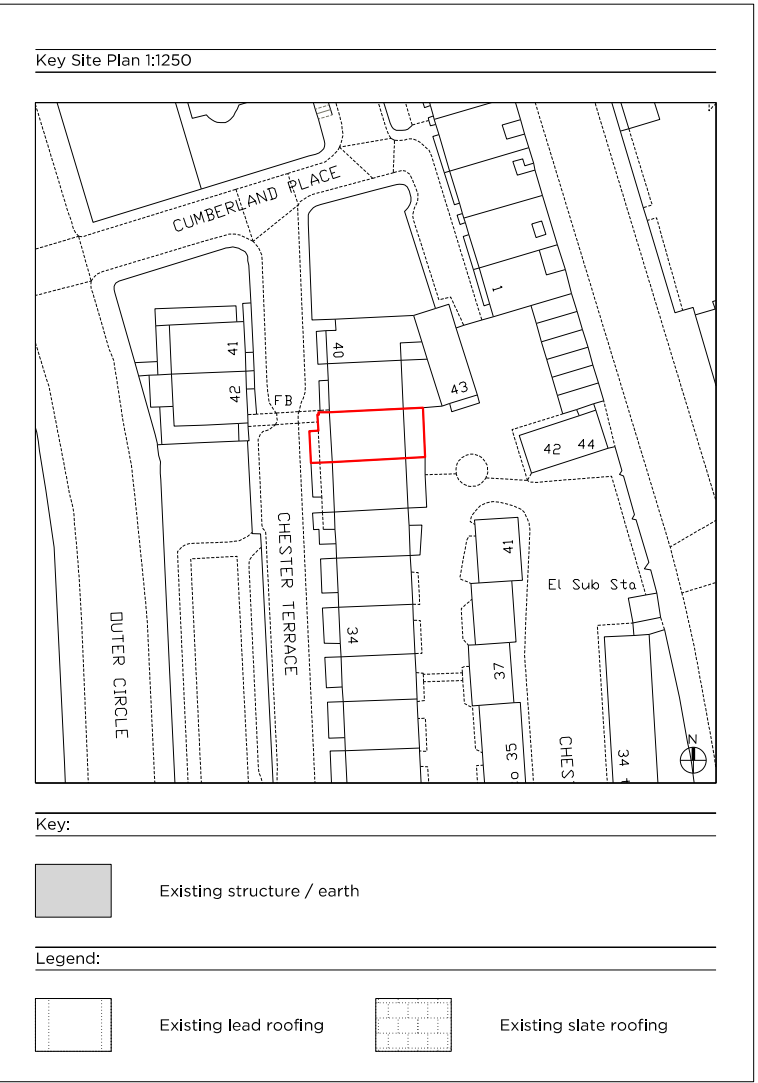


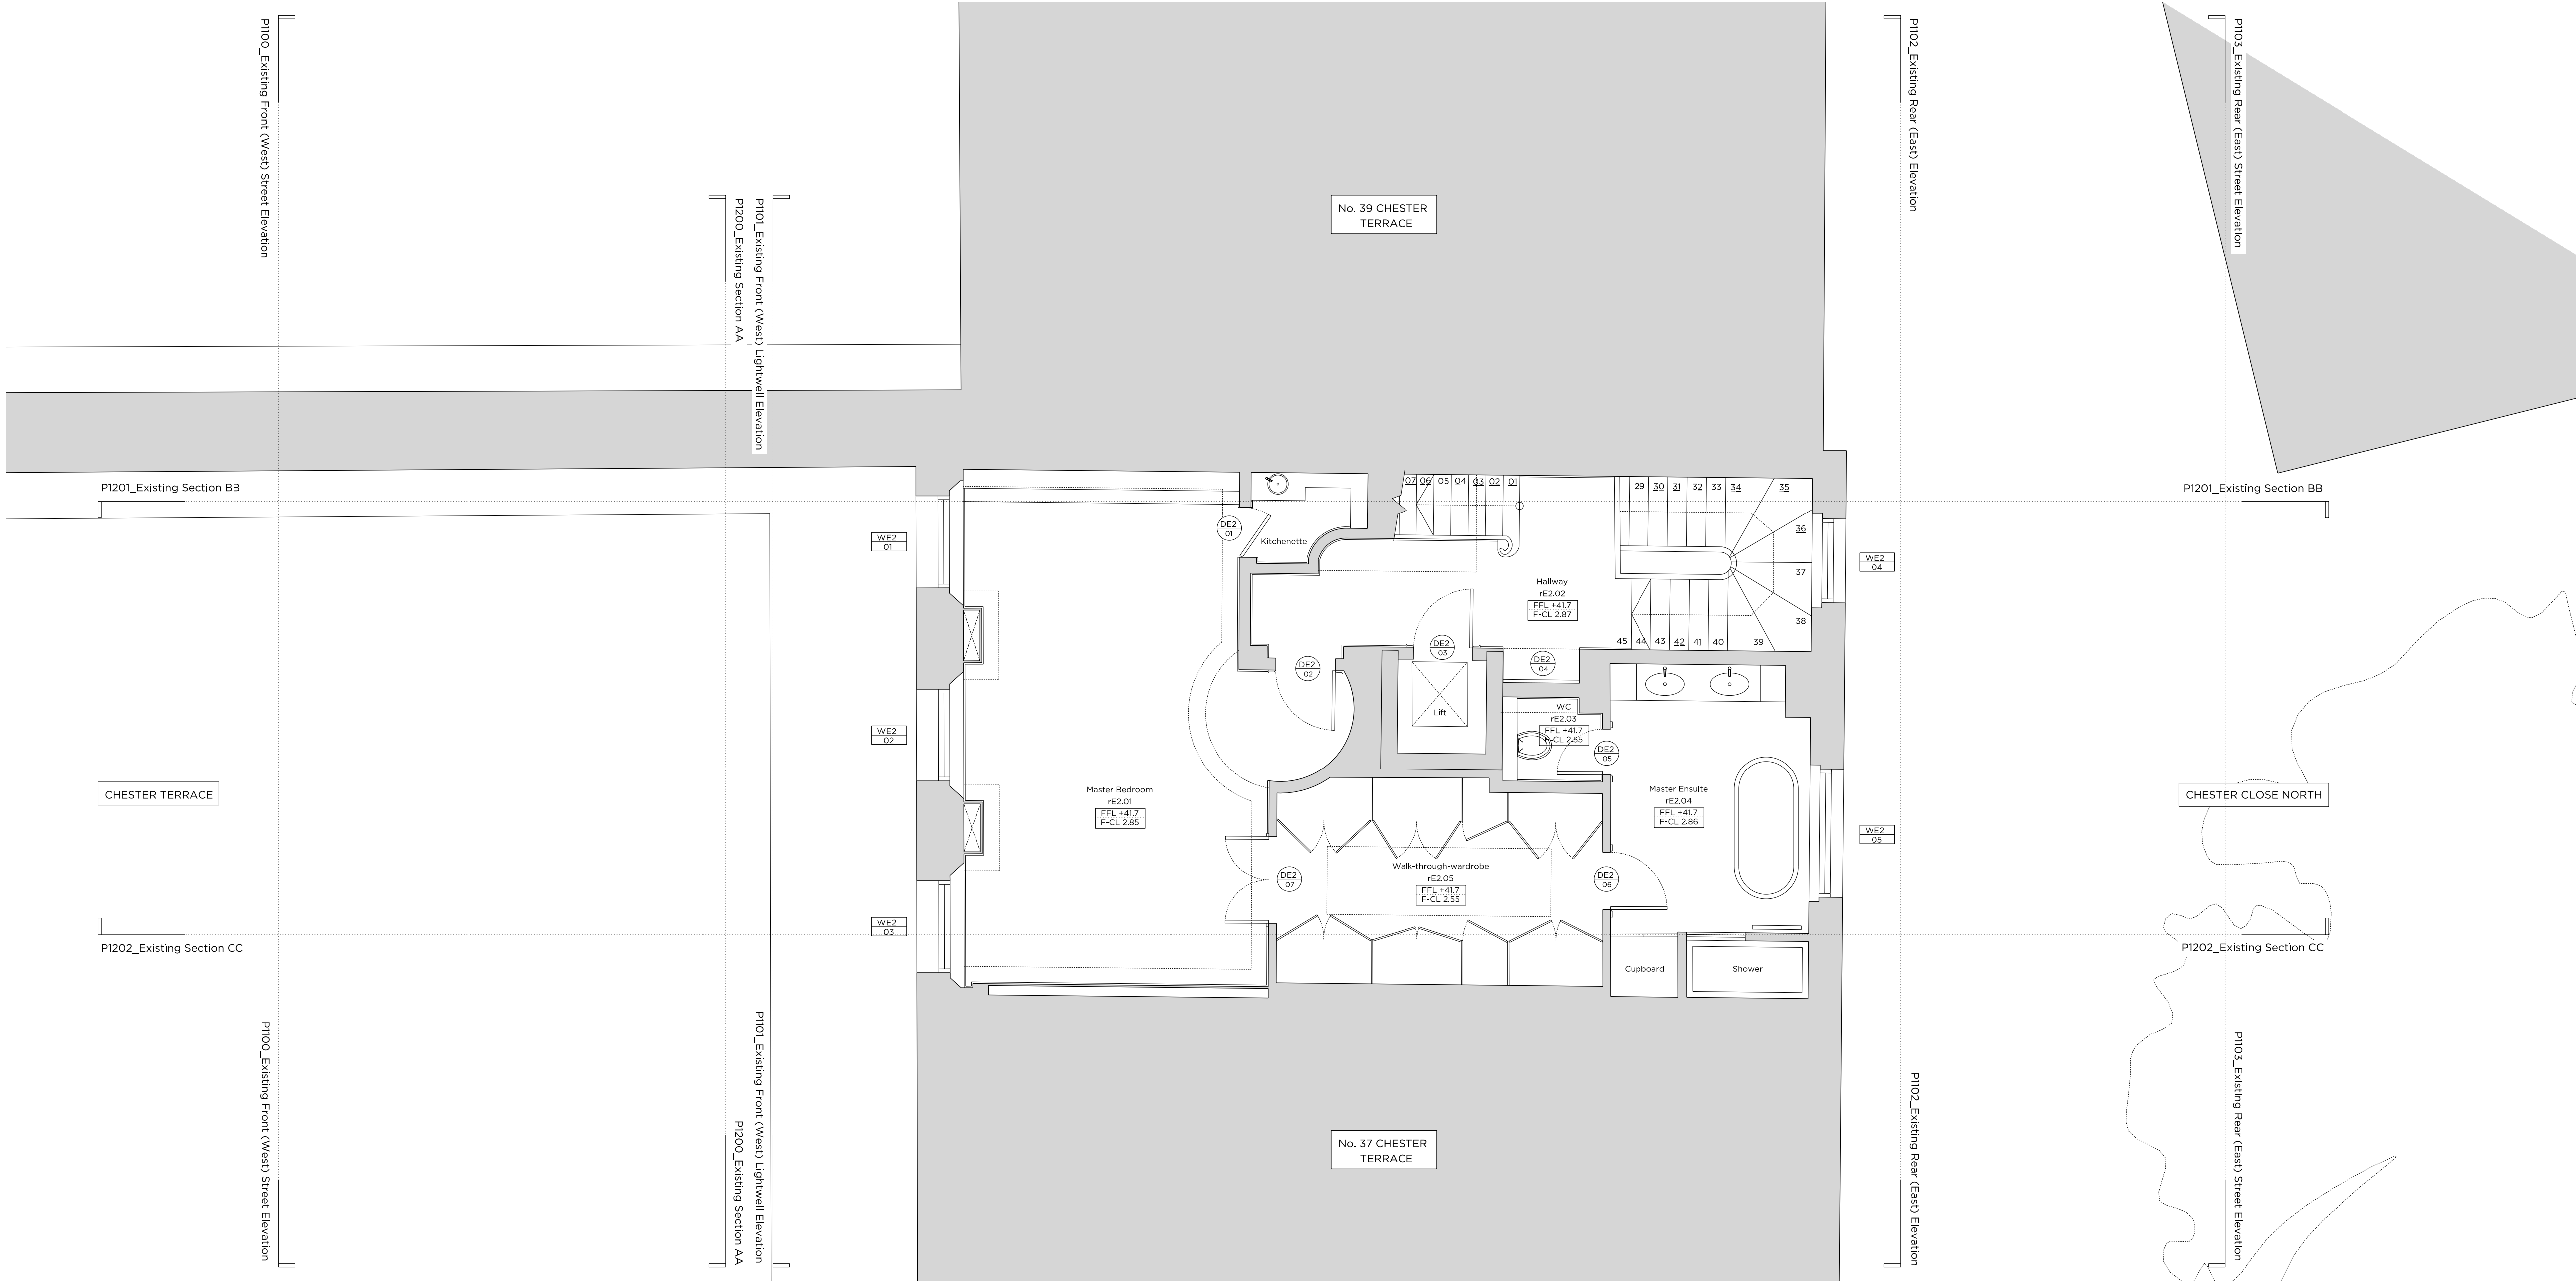

Rev. •	03.03.2022	Issued for Planning
Rev. •	04.12.2020	Issued for Planning

Project No.		20056
Client		Nathan Harley (Resource Buildings & Interiors Ltd)
Date		Jan 2022
Scale		1:50 @ A1 / 1:100 @ A3
Project		38 Chester Terrace NW1 4ND
Drawing Title		Existing Second Floor Plan
Drawing No.		P1002
Drawn	Approved	Signed
PK	LG	TB