


01 - Internal Street East Elevation

. . . .

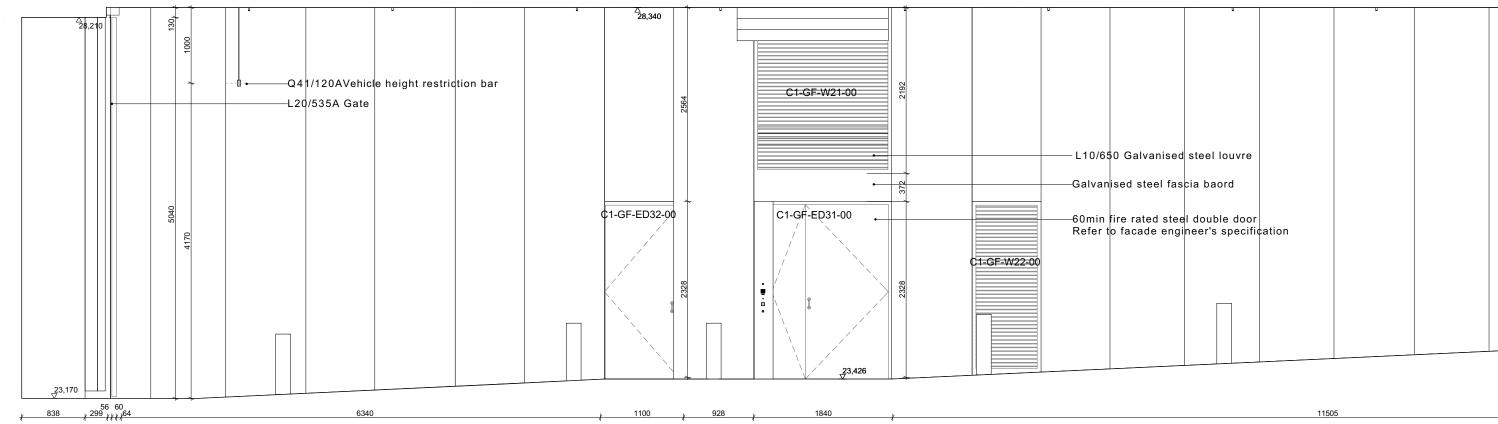


02 - Internal Street West Elevation

			N			
			2000	u	u	
vanised steel louvre			_			
teel fascia baord		C1-GF-ED27-00				
ted steel double door de engineer's specification						
			[]			
		_23,960				

______<u>1940</u>_____

8271

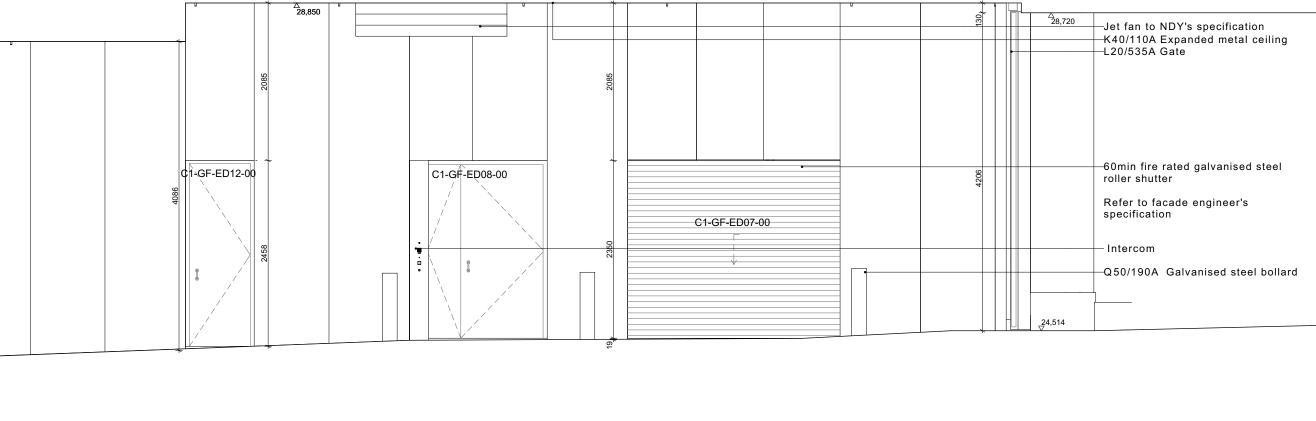

+ 909 + 2052 + 1840 + 1049 + 2810 + 2052 + 2052 + 216 +++ + 121 838 +

General notes:

Manual handling

All dimensions are approximate and subject to a full measured survey All drawings to be read in conjunction with Structural Engineers and Services Engineers drawings. Any discrepancies are to be highlighted and brought to the attention of the Architects.

Health and safety notes:

Avoid as far as reasonably practicable hazardous handling operations, including heavy lifting loads and working over shoulder height.

Confined space / Working at height Safe access to be provided when working at height. Be aware of restrictions placed on movement when working with temporary

access equipment. Temporary propping

Care to be taken when fixing vertical elements to allow for secure fixing when fitting.

1111

· · · · ·

Steel

Suspended Ceiling

Concrete, Precast

Concrete, In-situ

Brick

Personal protective equipment Appropriate equipment to be worn at all times while on site.

Material hatches:


Blockwork 0.000 Stone _____ Insulation, Soft

PPC Perforated cladding 0,0,0,0



REV ID	DATE	CHANGE ID	REASON FOR ISSUE	NAME
T04	17/05/21		Stage 4 - VE Drawing Revision	KW
C00	02/08/21			GP

Caruso St John Architects

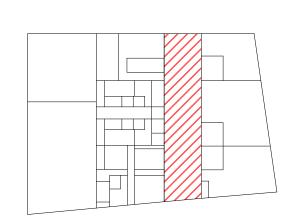

477 St Pancras Commercial Centre

Morelands 5-23 Old Street London EC1V 9HL

Registered office. Caruso St John LLP is a Limited Liability Partnership registered in England No. OC318361

Commercial - Internal Elevation - Internal Street

CONSTRUCTION

1:50 1189 x 841 07/10/19 02/08/21 GP JH Scale Size W x H (mm) Date Revised Drawn Checked STAGE 05 ±0.00 = 0.00 AOD Project phase Project datum Client: W-RE 8 Richmond Mews, London, W1D 3DH Project manager: Blackburn & Co. No 1. Clink Street, London, SE1 9DG Architect: Caruso St John Architects LLP 1 Coate Street, London E2 9AG, UK, +44 (0)20 7613 3161, london@carusostjohn.com Planning consultant: Gerald Eve 72 Welbeck Street, London, W1G 0AY Structural engineer: AKT II	477	(CSJ	C1	ZZ	IE	A	6	440	D	2	C00
Scale No. Model Provided Provided Scale Size W X H (mm) Date Revised Drawn Checked STAGE 05 ±0.00 = 0.00 AOD Project phase Project datum Client: W:RE 8 Richmond Mews, London, W1D 3DH Project manager: Blackburn & Co. No 1. Clink Street, London, SE1 9DG Architect: Caruso St John Architects LLP 1 Coate Street, London E2 9AG, UK, +44 (0)20 7613 3161, london@carusostjohn.com Planning consultant: Gerald Eve 72 Welbeck Street, London, W1G 0AY Structural engineer: AKT II	Project Nr.	Au	uthor	Unit	Level	Туре	Discipline	Numbe	er	Statu	s	Revision
Scale No. Model Provided Provided Scale Size W X H (mm) Date Revised Drawn Checked STAGE 05 ±0.00 = 0.00 AOD Project phase Project datum Client: W:RE 8 Richmond Mews, London, W1D 3DH Project manager: Blackburn & Co. No 1. Clink Street, London, SE1 9DG Architect: Caruso St John Architects LLP 1 Coate Street, London E2 9AG, UK, +44 (0)20 7613 3161, london@carusostjohn.com Planning consultant: Gerald Eve 72 Welbeck Street, London, W1G 0AY Structural engineer: AKT II												
STAGE 05 ±0.00 = 0.00 AOD Project phase Project datum Client: W-RE 8 Richmond Mews, London, W1D 3DH Project manager: Blackburn & Co. No 1. Clink Street, London, SE1 9DG Architect: Caruso St John Architects LLP 1 Coate Street, London E2 9AG, UK, +44 (0)20 7613 3161, london@carusostjohn.com Planning consultant: Gerald Eve 72 Welbeck Street, London, W1G 0AY Structural engineer: AKT II	1:50		1189	x 841	07/10/1	19	02/08/2	21	GP		JH	
Project phase Project datum Project phase Project datum Client: W·RE 8 Richmond Mews, London, W1D 3DH Project manager: Blackburn & Co. No 1. Clink Street, London, SE1 9DG Architect: Caruso St John Architects LLP 1 Coate Street, London E2 9AG, UK, +44 (0)20 7613 3161, london@carusostjohn.com Planning consultant: Gerald Eve 72 Welbeck Street, London, W1G 0AY Structural engineer: AKT II	Scale		Size W x H (n	nm)	Date	Date Revised Dra					Checked	
Project phase Project datum Project phase Project datum Client: W·RE 8 Richmond Mews, London, W1D 3DH Project manager: Blackburn & Co. No 1. Clink Street, London, SE1 9DG Architect: Caruso St John Architects LLP 1 Coate Street, London E2 9AG, UK, +44 (0)20 7613 3161, london@carusostjohn.com Planning consultant: Gerald Eve 72 Welbeck Street, London, W1G 0AY Structural engineer: AKT II												
Client: W·RE 8 Richmond Mews, London, W1D 3DH Project manager: Blackburn & Co. No 1. Clink Street, London, SE1 9DG Architect: Caruso St John Architects LLP 1 Coate Street, London E2 9AG, UK, +44 (0)20 7613 3161, london@carusostjohn.com Planning consultant: Gerald Eve 72 Welbeck Street, London, W1G 0AY Structural engineer: AKT II	STAGE 05 ±0.00 = 0.00 AOD											
W·RE 8 Richmond Mews, London, W1D 3DH Project manager: Blackburn & Co. No 1. Clink Street, London, SE1 9DG Architect: Caruso St John Architects LLP 1 Coate Street, London E2 9AG, UK, +44 (0)20 7613 3161, london@carusostjohn.com Planning consultant: Gerald Eve 72 Welbeck Street, London, W1G 0AY Structural engineer: AKT II	Project phase								Project	datum		
8 Richmond Mews, London, W1D 3DH Project manager: Blackburn & Co. No 1. Clink Street, London, SE1 9DG Architect: Caruso St John Architects LLP 1 Coate Street, London E2 9AG, UK, +44 (0)20 7613 3161, london@carusostjohn.com Planning consultant: Gerald Eve 72 Welbeck Street, London, W1G 0AY Structural engineer: AKT II	Client:											
Project manager: Blackburn & Co. No 1. Clink Street, London, SE1 9DG Architect: Caruso St John Architects LLP 1 Coate Street, London E2 9AG, UK, +44 (0)20 7613 3161, london@carusostjohn.com Planning consultant: Gerald Eve 72 Welbeck Street, London, W1G 0AY Structural engineer: AKT II												
Blackburn & Co. No 1. Clink Street, London, SE1 9DG Architect: Caruso St John Architects LLP 1 Coate Street, London E2 9AG, UK, +44 (0)20 7613 3161, Iondon@carusostjohn.com Planning consultant: Gerald Eve 72 Welbeck Street, London, W1G 0AY Structural engineer: AKT II	8 Richmond Mews, London, W1D 3DH											
No 1. Clink Street, London, SE1 9DG Architect: Caruso St John Architects LLP 1 Coate Street, London E2 9AG, UK, +44 (0)20 7613 3161, london@carusostjohn.com Planning consultant: Gerald Eve 72 Welbeck Street, London, W1G 0AY Structural engineer: AKT II	-	-										
Architect: Caruso St John Architects LLP 1 Coate Street, London E2 9AG, UK, +44 (0)20 7613 3161, london@carusostjohn.com Planning consultant: Gerald Eve 72 Welbeck Street, London, W1G 0AY Structural engineer: AKT II												
Caruso St John Architects LLP 1 Coate Street, London E2 9AG, UK, +44 (0)20 7613 3161, london@carusostjohn.com Planning consultant: Gerald Eve 72 Welbeck Street, London, W1G 0AY Structural engineer: AKT II												
1 Coate Street, London E2 9AG, UK, +44 (0)20 7613 3161, london@carusostjohn.com Planning consultant: Gerald Eve 72 Welbeck Street, London, W1G 0AY Structural engineer: AKT II												
Gerald Eve 72 Welbeck Street, London, W1G 0AY Structural engineer: AKT II												
Gerald Eve 72 Welbeck Street, London, W1G 0AY Structural engineer: AKT II	Planning consultant:											
Structural engineer: AKT II	-											
AKT II	72 Welbeck Street, London, W1G 0AY											
	Structural	enginee	er:									
White Collar Factory 1 Old Street Yard London EC1Y 8AF												
	White Coll	ar Facto	ory 1 Old Sti	reet Yard Lond	ON EC1Y 8AF							
Building services:	-											
Norman Disney Young 1 Angel Court, London EC2R 7HJ, United Kingdom												
	i Angel G											
Quantity surveyor: Exigere	-	urveyor:										

Screed

_____ Insulation, Rigid 000000

Notes: