


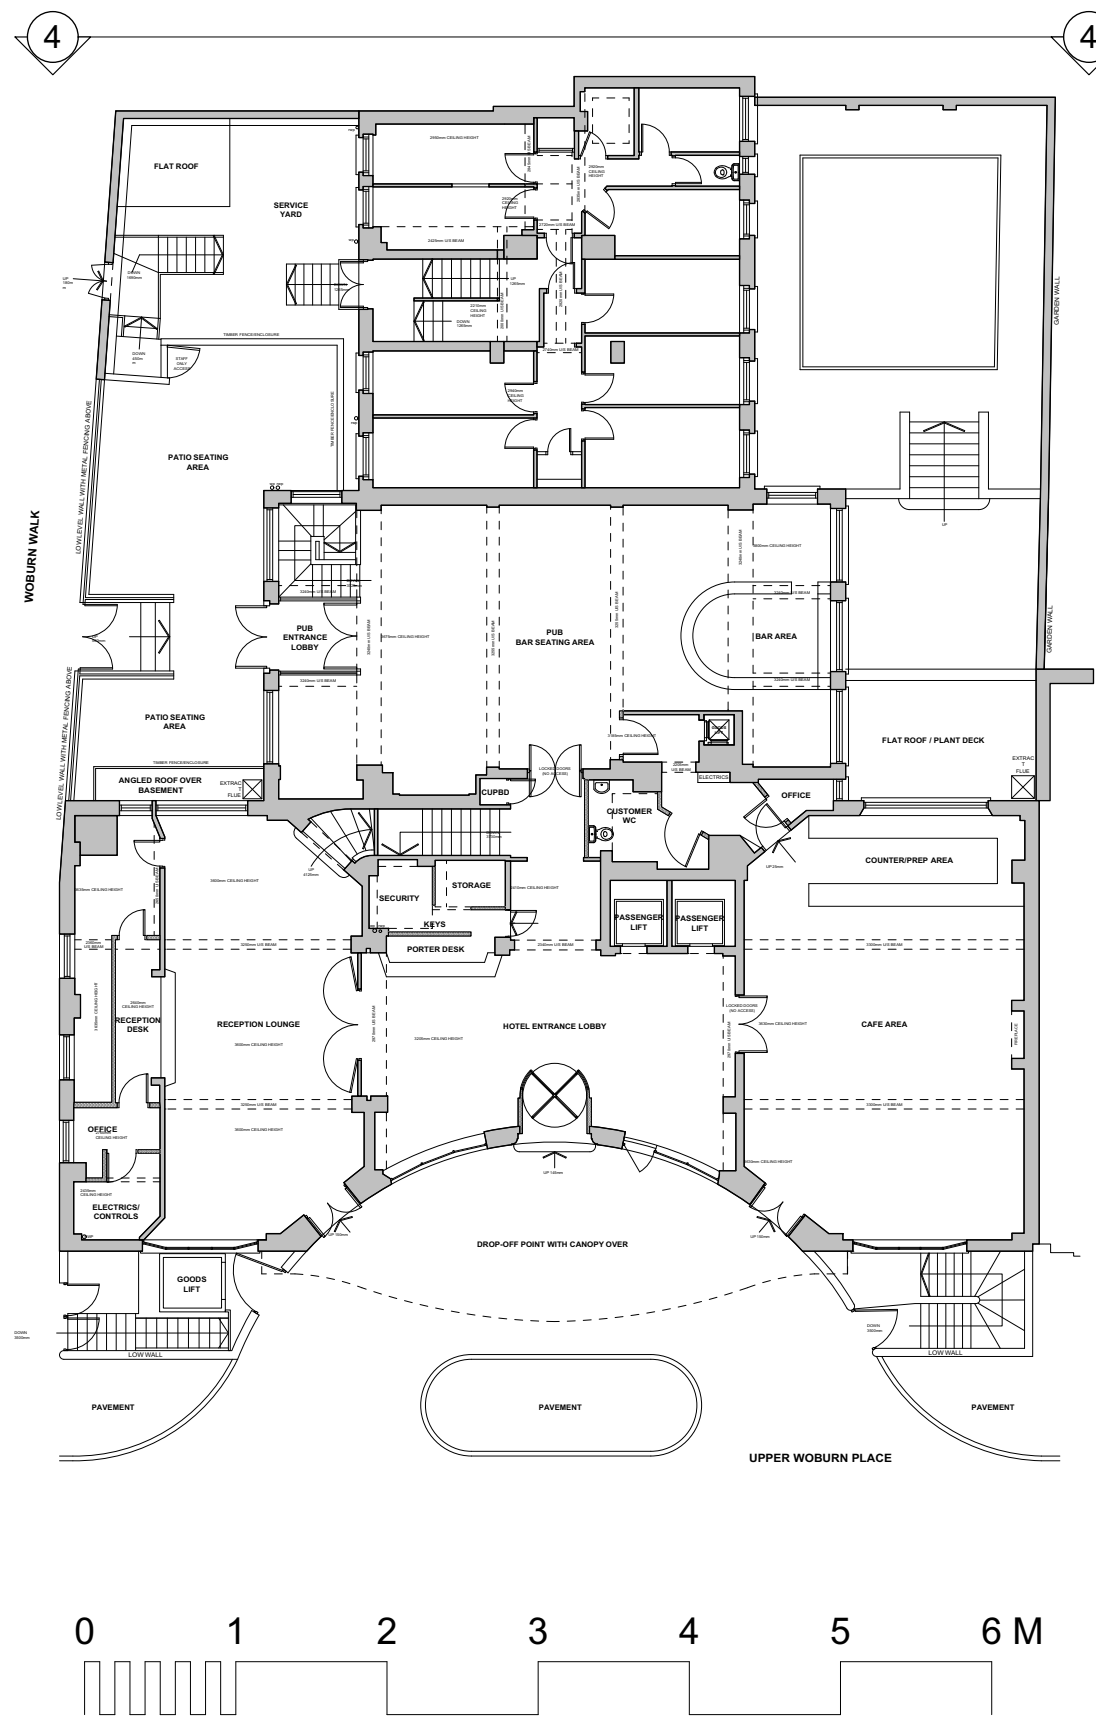

This drawing is the copyright of Axiom Architects. It is for planning application purposes only and may not be reproduced in whole or in part without permission. Drawings lodged for planning approval may be reproduced by the Planning Authority in accordance with the Copyright (Material Open to Public Inspection) (Marking of Copies of Plans and Drawings) Order 1990 and must carry the relevant copyright restriction note. Scaling from this drawing should only be carried out from a print at the scale and size specified within the title block. Responsibility for ensuring correct size reproduction remains with the reader.

NOTE:  
Drawings based on Frank Belshaw  
Existing site survey



Rev	Date	Description	By	Chk
-----	------	-------------	----	-----



Client  
**Splendid Hospitality Group**

Project  
County Hotel  
8-11 Upper Woburn Place  
London, WC1H 0JW

Drawing  
**Existing North East Elevation  
Rear Elevation**

Scale	Status	Date	Drawn	Checked
1:50	INFORMATION	28/01/22	JD	

Drawing No. 5235-EX-023