



Proposed Lower Ground Floor Plan - Demolition Plan

- Sections of wall to be demolished as part of the proposed works
- Doors to be stripped out as part of the proposed works

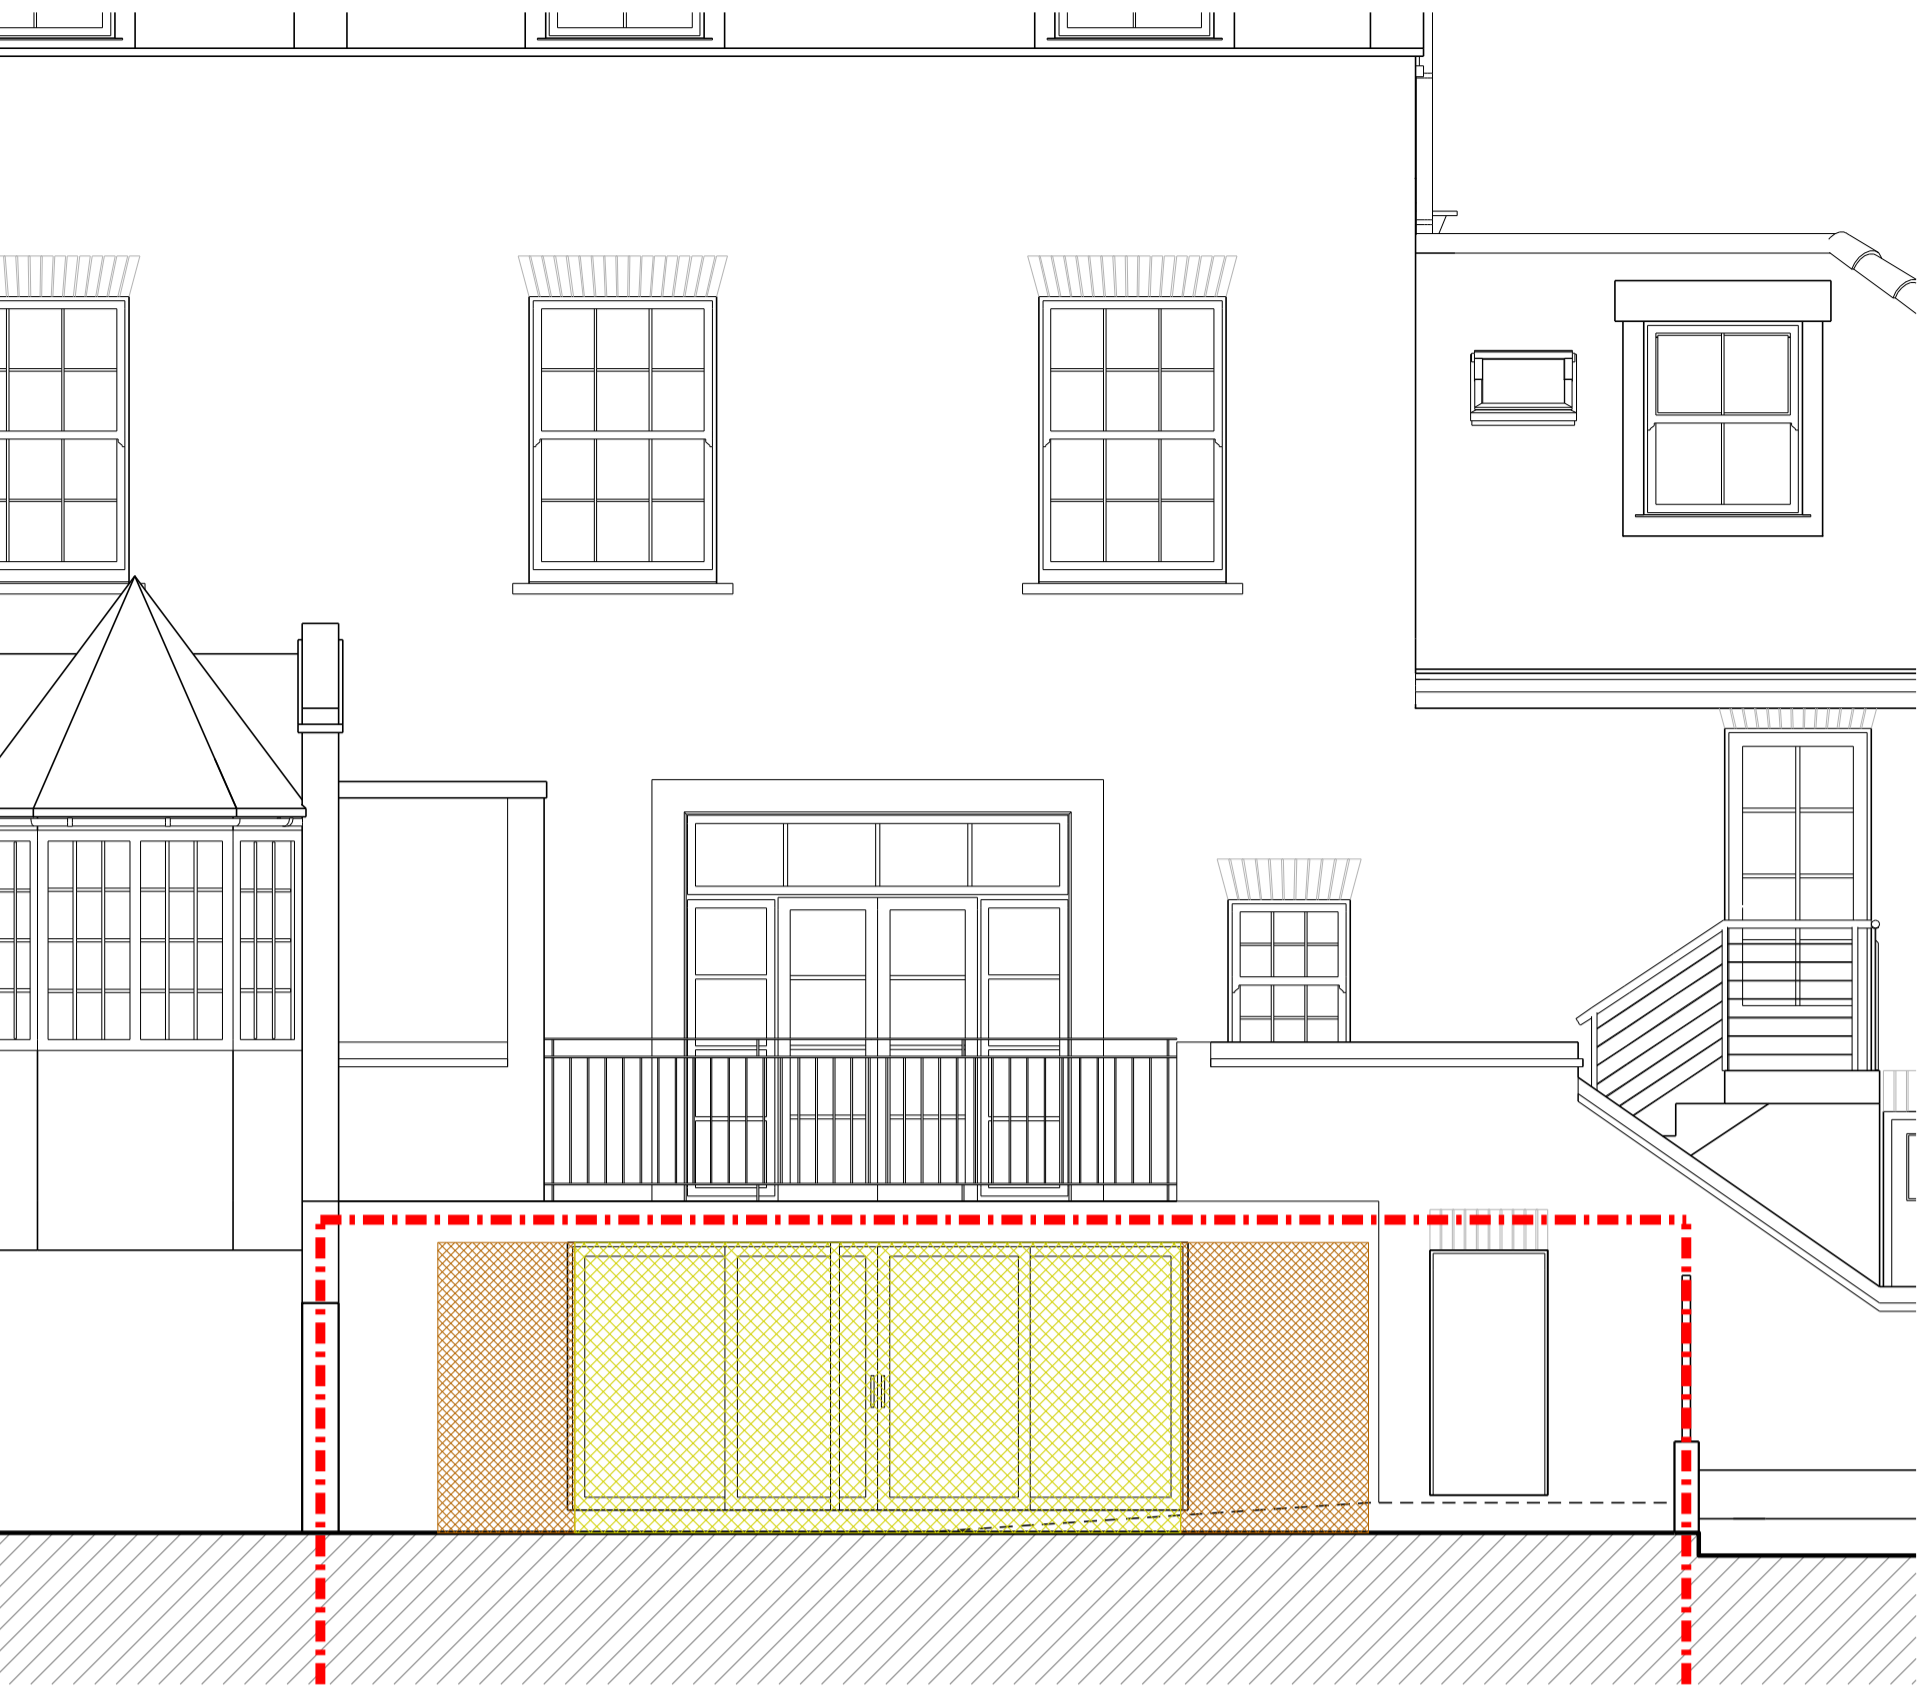

Proposed Rear Elevation - Demolition Drawing

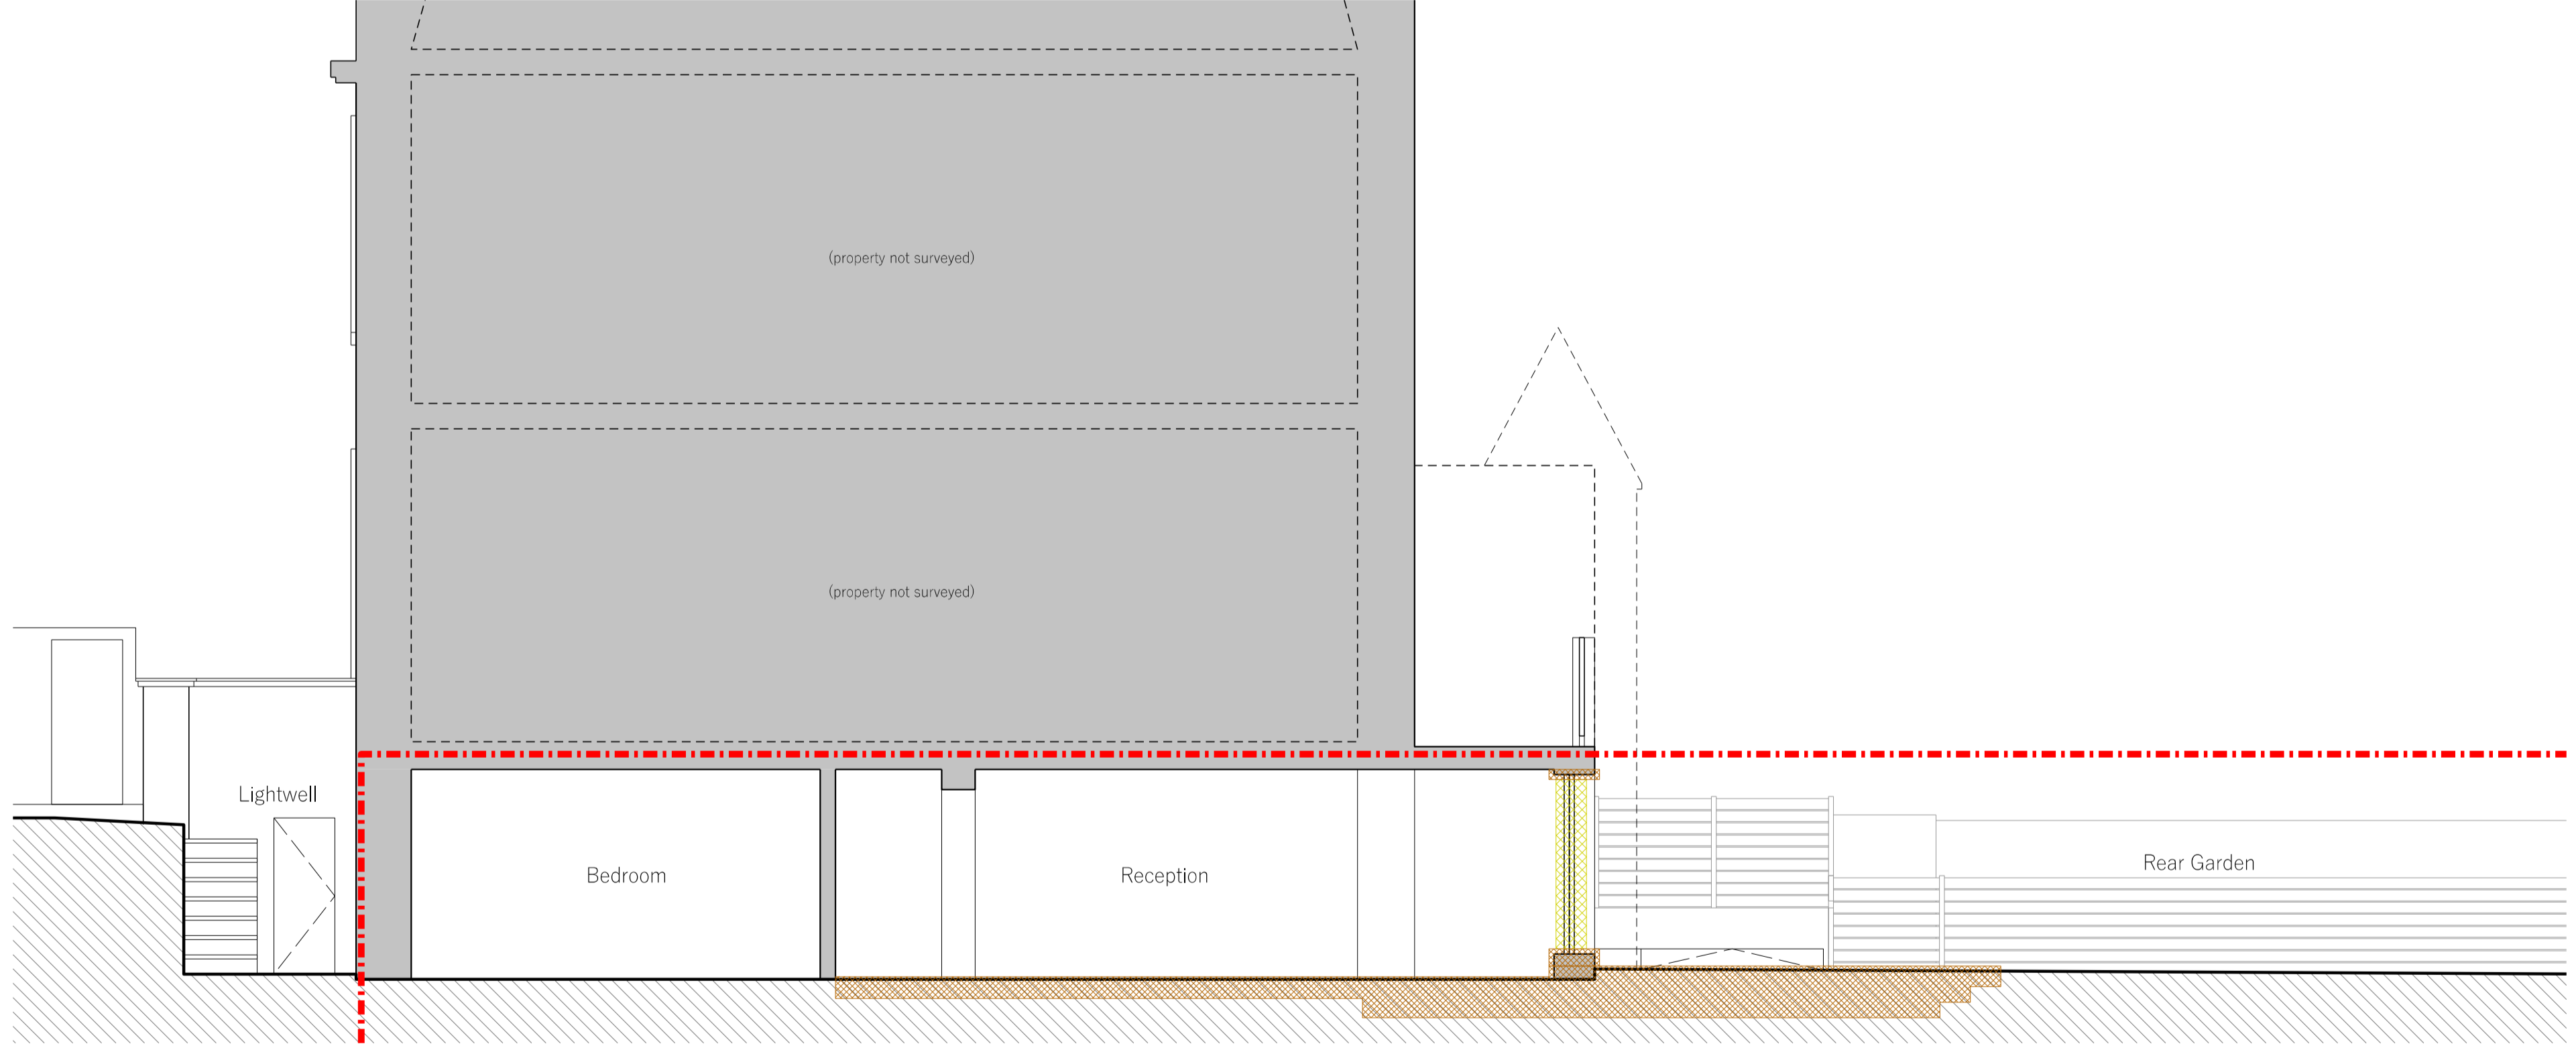

Proposed Section - Demolition Drawing



Proposed Front Elevation - Demolition Drawing

**CRAFTED  
ARCHITECTURE  
STUDIO**

**Planning  
General Arrangement**

**Project address**  
Flat A, 38 Belsize Grove, London, NW3 4TR

**Drawing title**  
Proposed Demolition Drawings

**Scale**  
1:50 @ A1, 1:100 @ A3

**Drawing number**  
334\_101

Revision	Date	Notes
A	18.02.2022	FIRST ISSUE

**General Notes**

This drawing should be read in conjunction with all other Crafted Architecture Studio's drawings and accompanying written information.

Any discrepancies in the drawn or written information to be reported to Crafted Architecture Studio without delay.

It is the contractor's responsibility to ensure that all built works are constructed in line with the latest UK Building Regulations.

This is not a construction issue drawing.

Do not scale. Use figured dimensions only.

**Legend**

Applicant's demise / boundary line

**North Point**

**Scale**

1:50 @ A1, 1:100 @ A3