

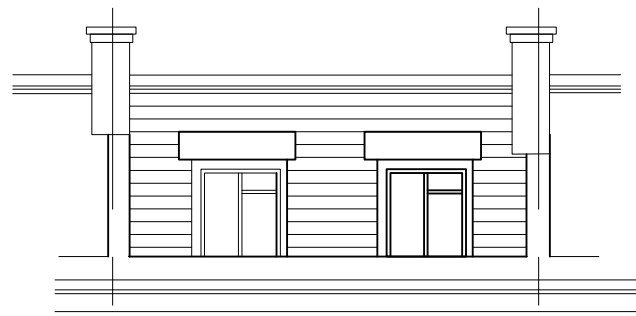


Notes: All works on boundaries to be subject to Party Wall Awards with adjoining neighbours.

All dimensions are approximate and should be checked on site

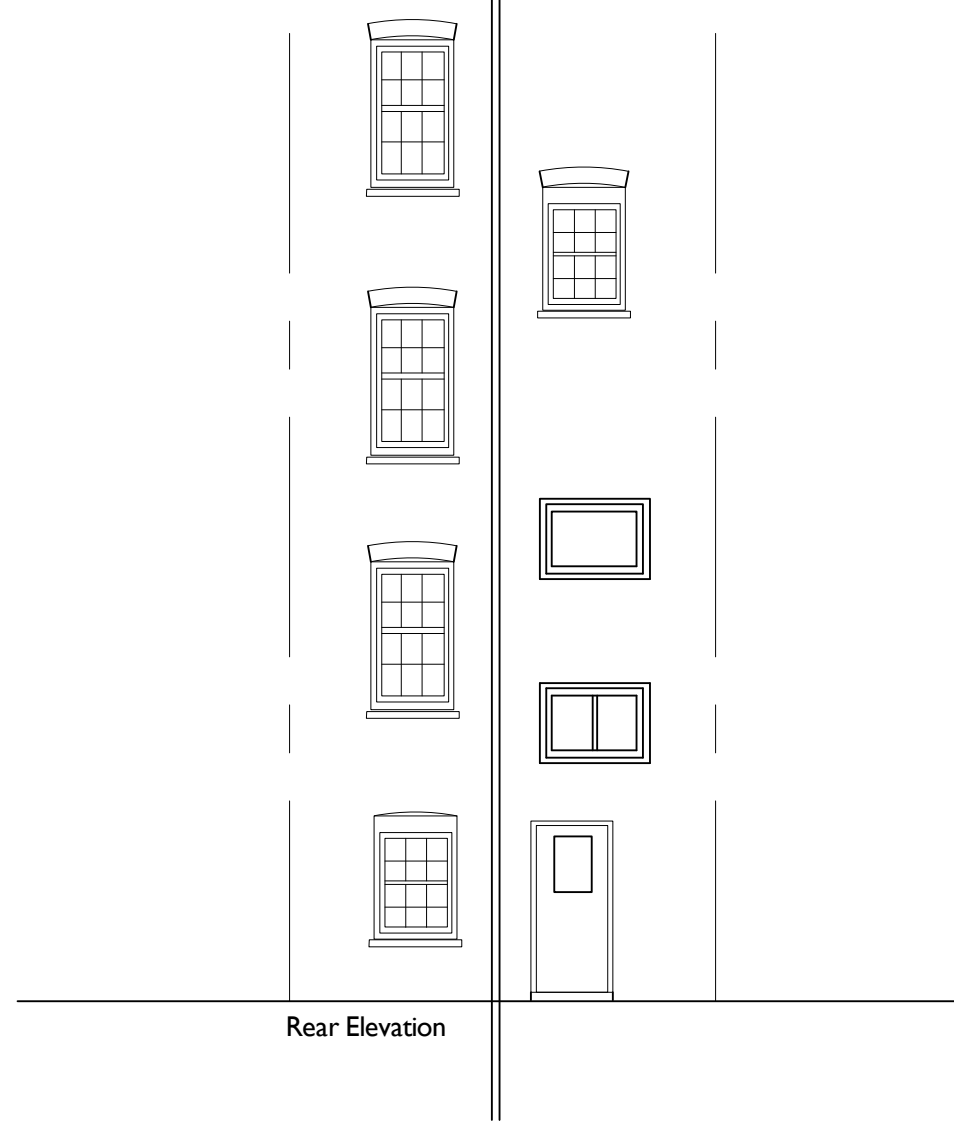

Front Elevation

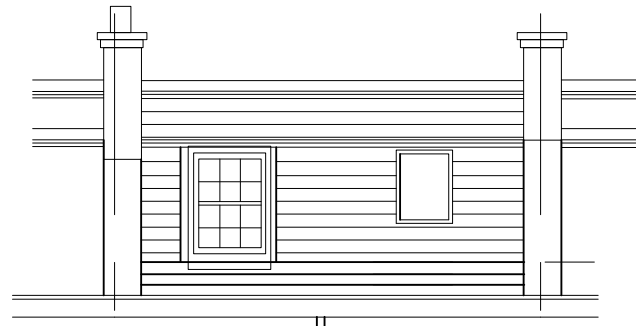

Rear Elevation

Status  
Survey

**JGPS | architecture**  
 Hangar 1  
 Redhill Aerodrome  
 Kings Mill Lane, Redhill RH1 5JY

30 Albert Street  
 London, NW1 7NU

Title  
 Elevations

Scale 1:100  
 @A3  
 Drawn AW

Date November 2021  
 Checked

Dwg. no. JGPS/ALB/30/007  
 Rev.