

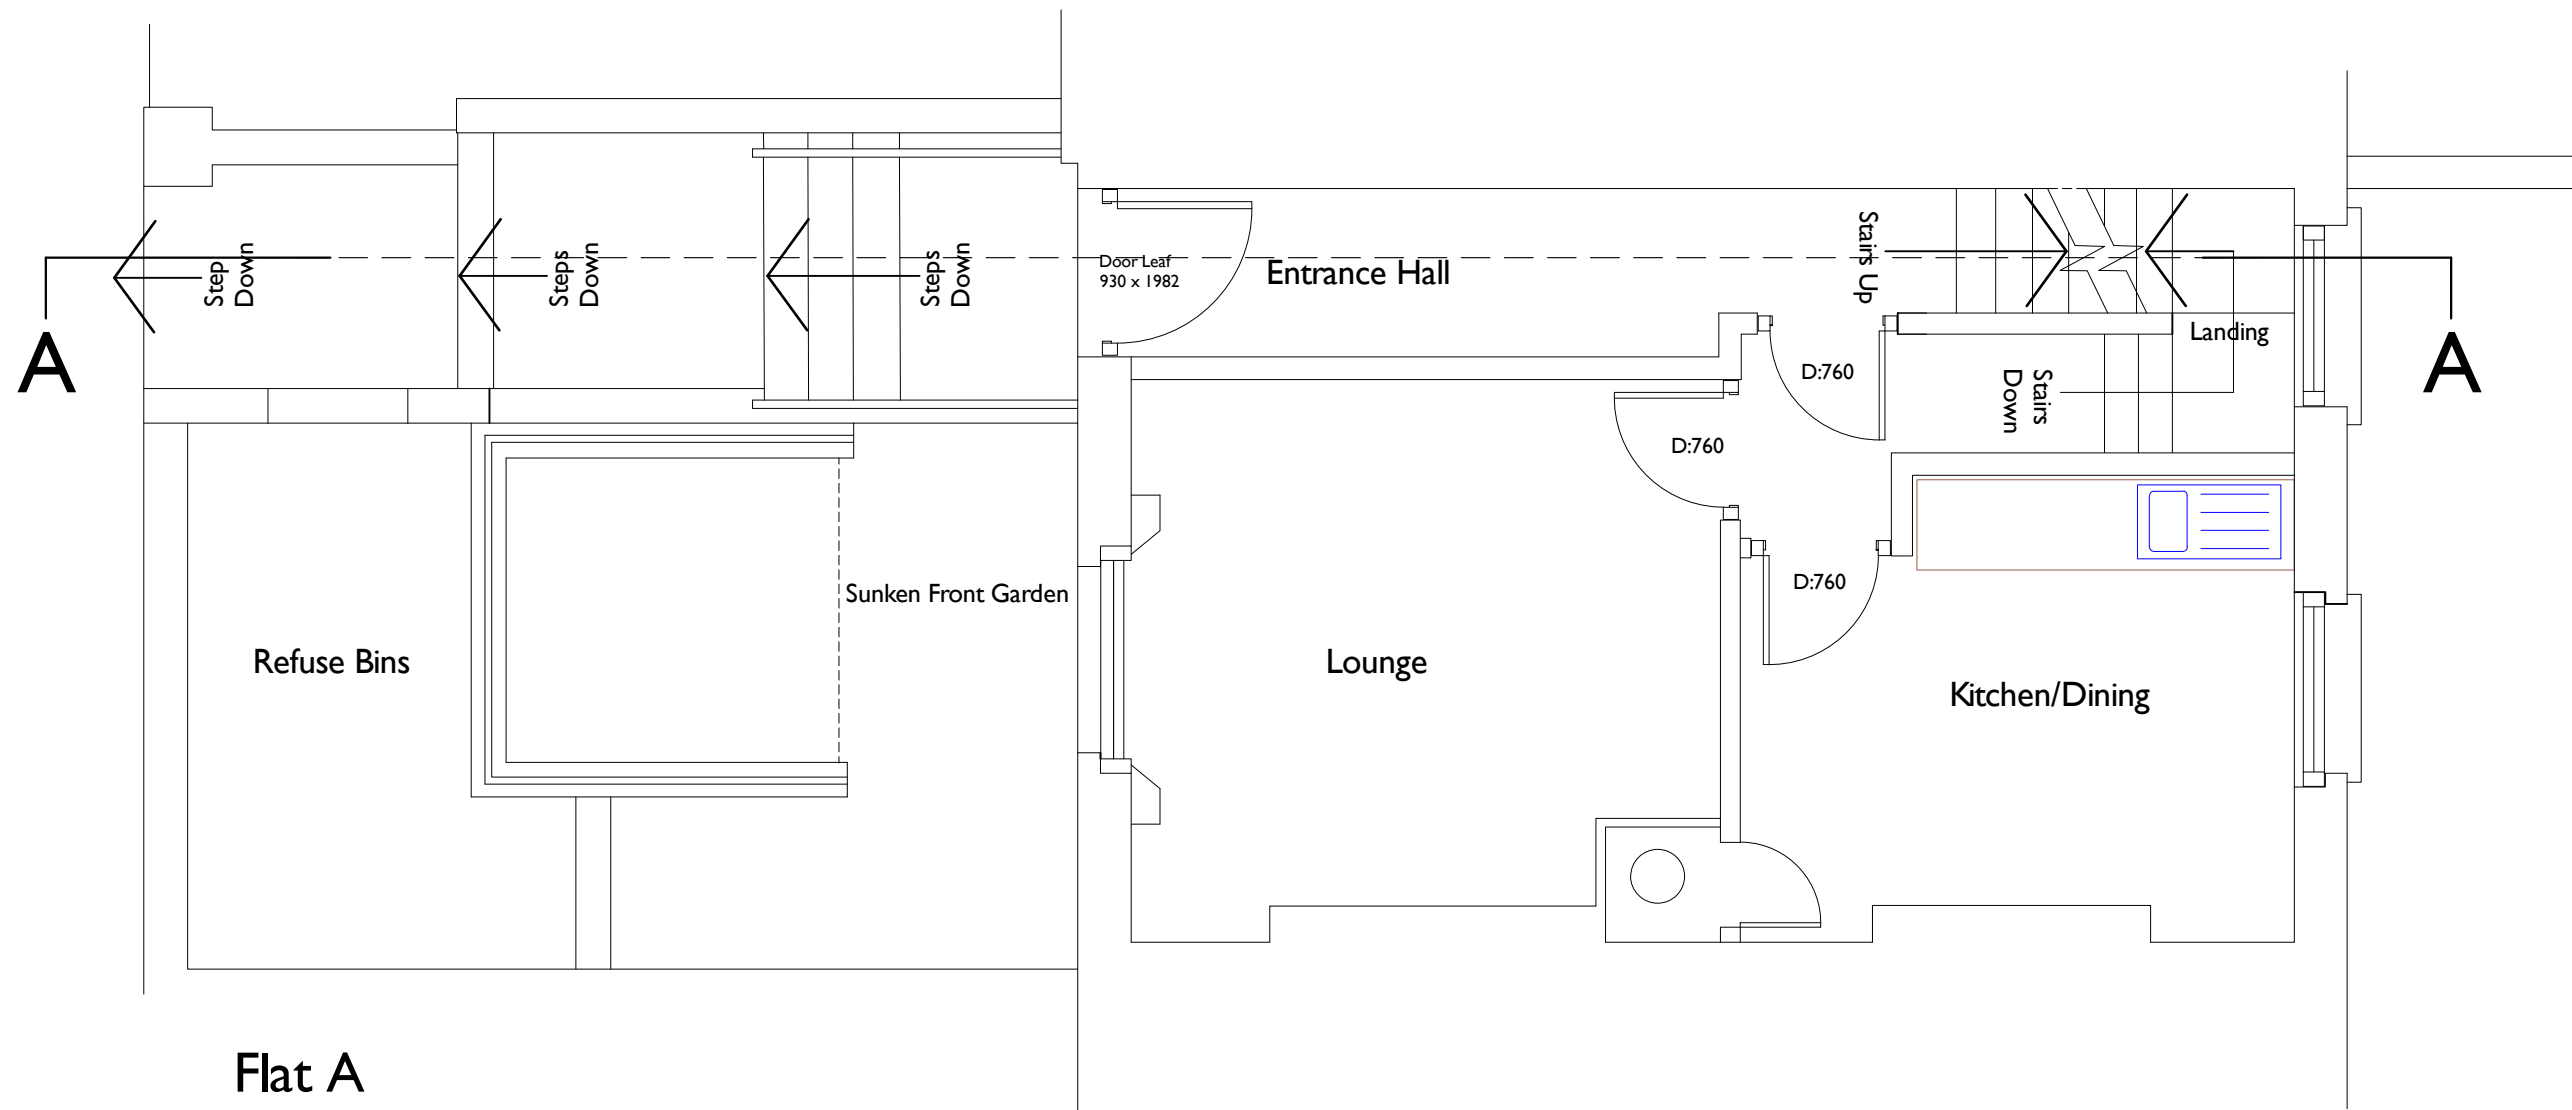


Notes: All works on boundaries to be subject to Party Wall Awards with adjoining neighbours.
All dimensions are approximate and should be checked on site

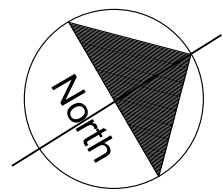

**Flat A
Ground Floor**

 

Note:
All dimensions averaged across each floor

Derived from hand drawing no. 4/HC/635/CH dated June 1972: Borough of Camden

Status
Survey

JGPS | architecture
Hangar 1
Redhill Aerodrome
Kings Mill Lane, Redhill RH1 5JY

30 Albert Street
London, NW1 7NU

Title
Ground Floor Plan

Scale	1:50 @A3	Drawn AW
Date	November 2021	Checked
Dwg. no.	JGPS/ALB/30/002	Rev.