


Proposed North Elevation 1:50@A1



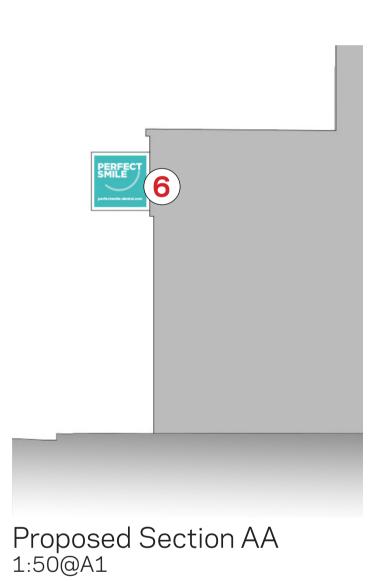


Mohsin Cooper Ltd. (c) Copyright exists on the designs and information on this sheet.

Notes: Products and finishes shown indicatively only. Refer to contract documents for final specification and general arangements.

Project: West End Lane, West Hampstead Client Perfect Smile Group Holding Limited Date: MAR 2022

Sheet name: Proposed Elevations 1200mm 0m 0.5 1.0 1.5 0mm200 400 600 3.0m Sheet number: Rev: P627-P-005 A-11.03.22 1:50 1:20 Status: PLANNING APPLICATION

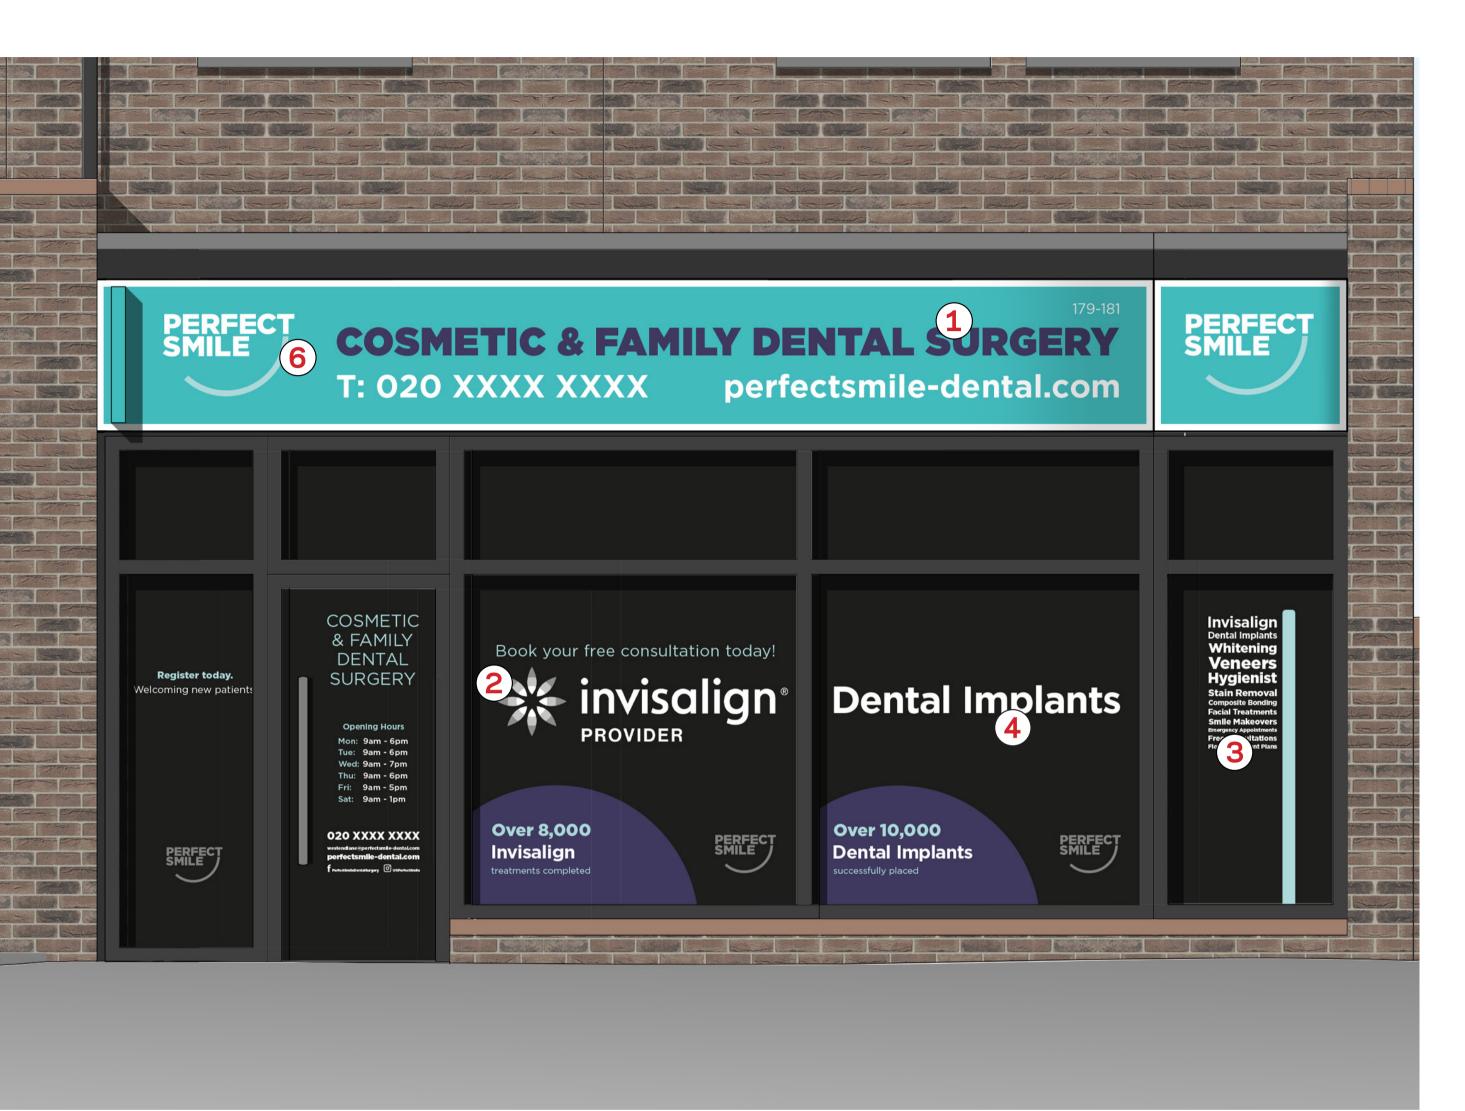

Proposed Shop Front Signage 1:20@A1

1. Main shop-front sign with overhanging light. 2. Internally applied lettering on **clear** background. Lettering colour to be white subject to site conditions

/ legibility.

3. Vinyl logo signage applied internally. 4. Internally applied lettering on **clear** background. Lettering colour to be white subject to site conditions / legibility.

5. Side elevation sign with overhanging light. 6. Internally illuminated projecting sign (onto West End Lane)