


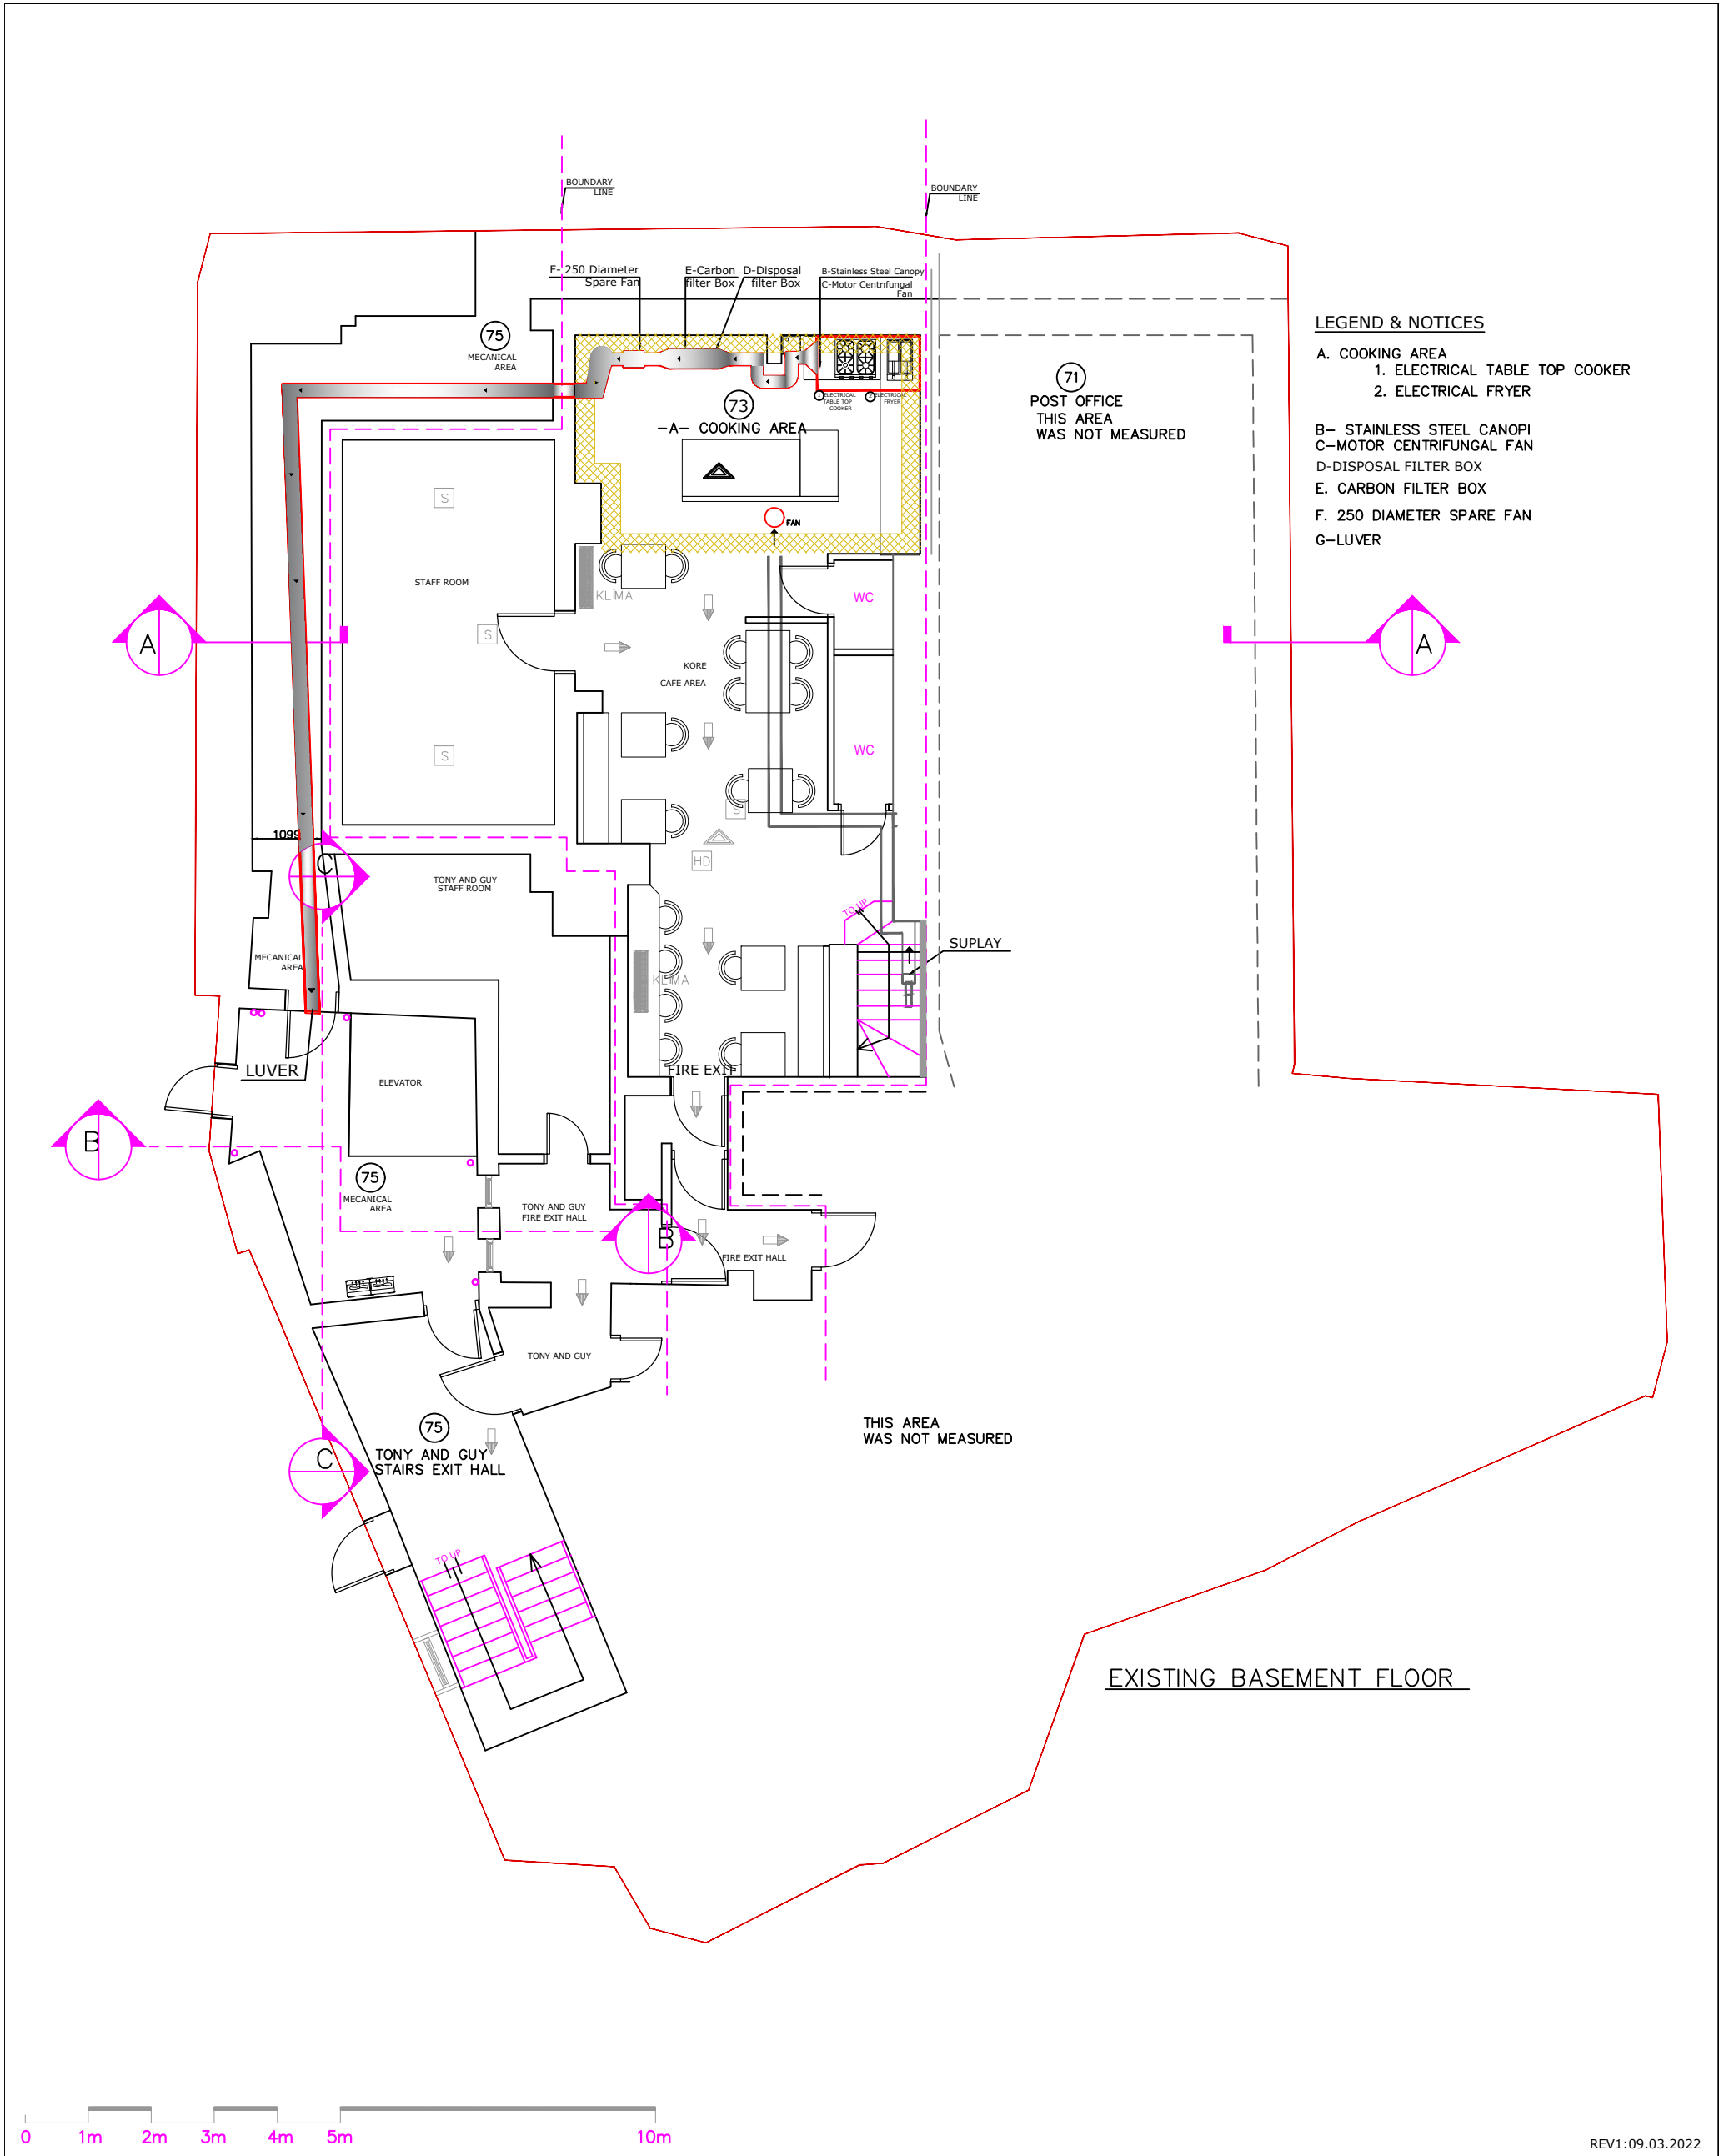

LEGEND & NOTICES

- A. COOKING AREA
1. ELECTRICAL TABLE TOP COOKER
2. ELECTRICAL FRYER
- B- STAINLESS STEEL CANOPI
C-MOTOR CENTRIFUNGAL FAN
D-DISPOSAL FILTER BOX
E. CARBON FILTER BOX
F. 250 DIAMETER SPARE FAN
G-LUVER

71
POST OFFICE
THIS AREA
WAS NOT MEASURED

THIS AREA
WAS NOT MEASURED

EXISTING BASEMENT FLOOR

0 1m 2m 3m 4m 5m 10m

REV1:09.03.2022

N4M
LIMITED
Architecture&Consultancy
E4 8HW LONDON
TEL: 0744 027 88 38
E-MAIL:nfourmlimited@gmail.com

JOB TITLE:
PLANNING

DRAWING TITLE:
EXISTING BASEMENT FLOOR PLAN
73 NEW OXFORD
STREET CENTRE POINT
LONDON
WC1A 1DG

SCALE: 1/100 - A3

DATE:10.11.2021


REF NO:
2021/P2/N2

DRG BY:N4M

REVISION/NOTES

CLIENT:FRINGE LTD
73 NEW OXFORD
STREED CENTRE POINT
WC1A 1DG
LONDON

CONTENT OF THIS PLAN
COPYRIGHT AND REPRODUCTION,
INCLUDING PRINTED NOTES
N4M LTD. IT IS NOT ALLOWED
TO POST OR USE, IN
WHOLE OR PART,
WITHOUT WRITTEN PERMISSION.

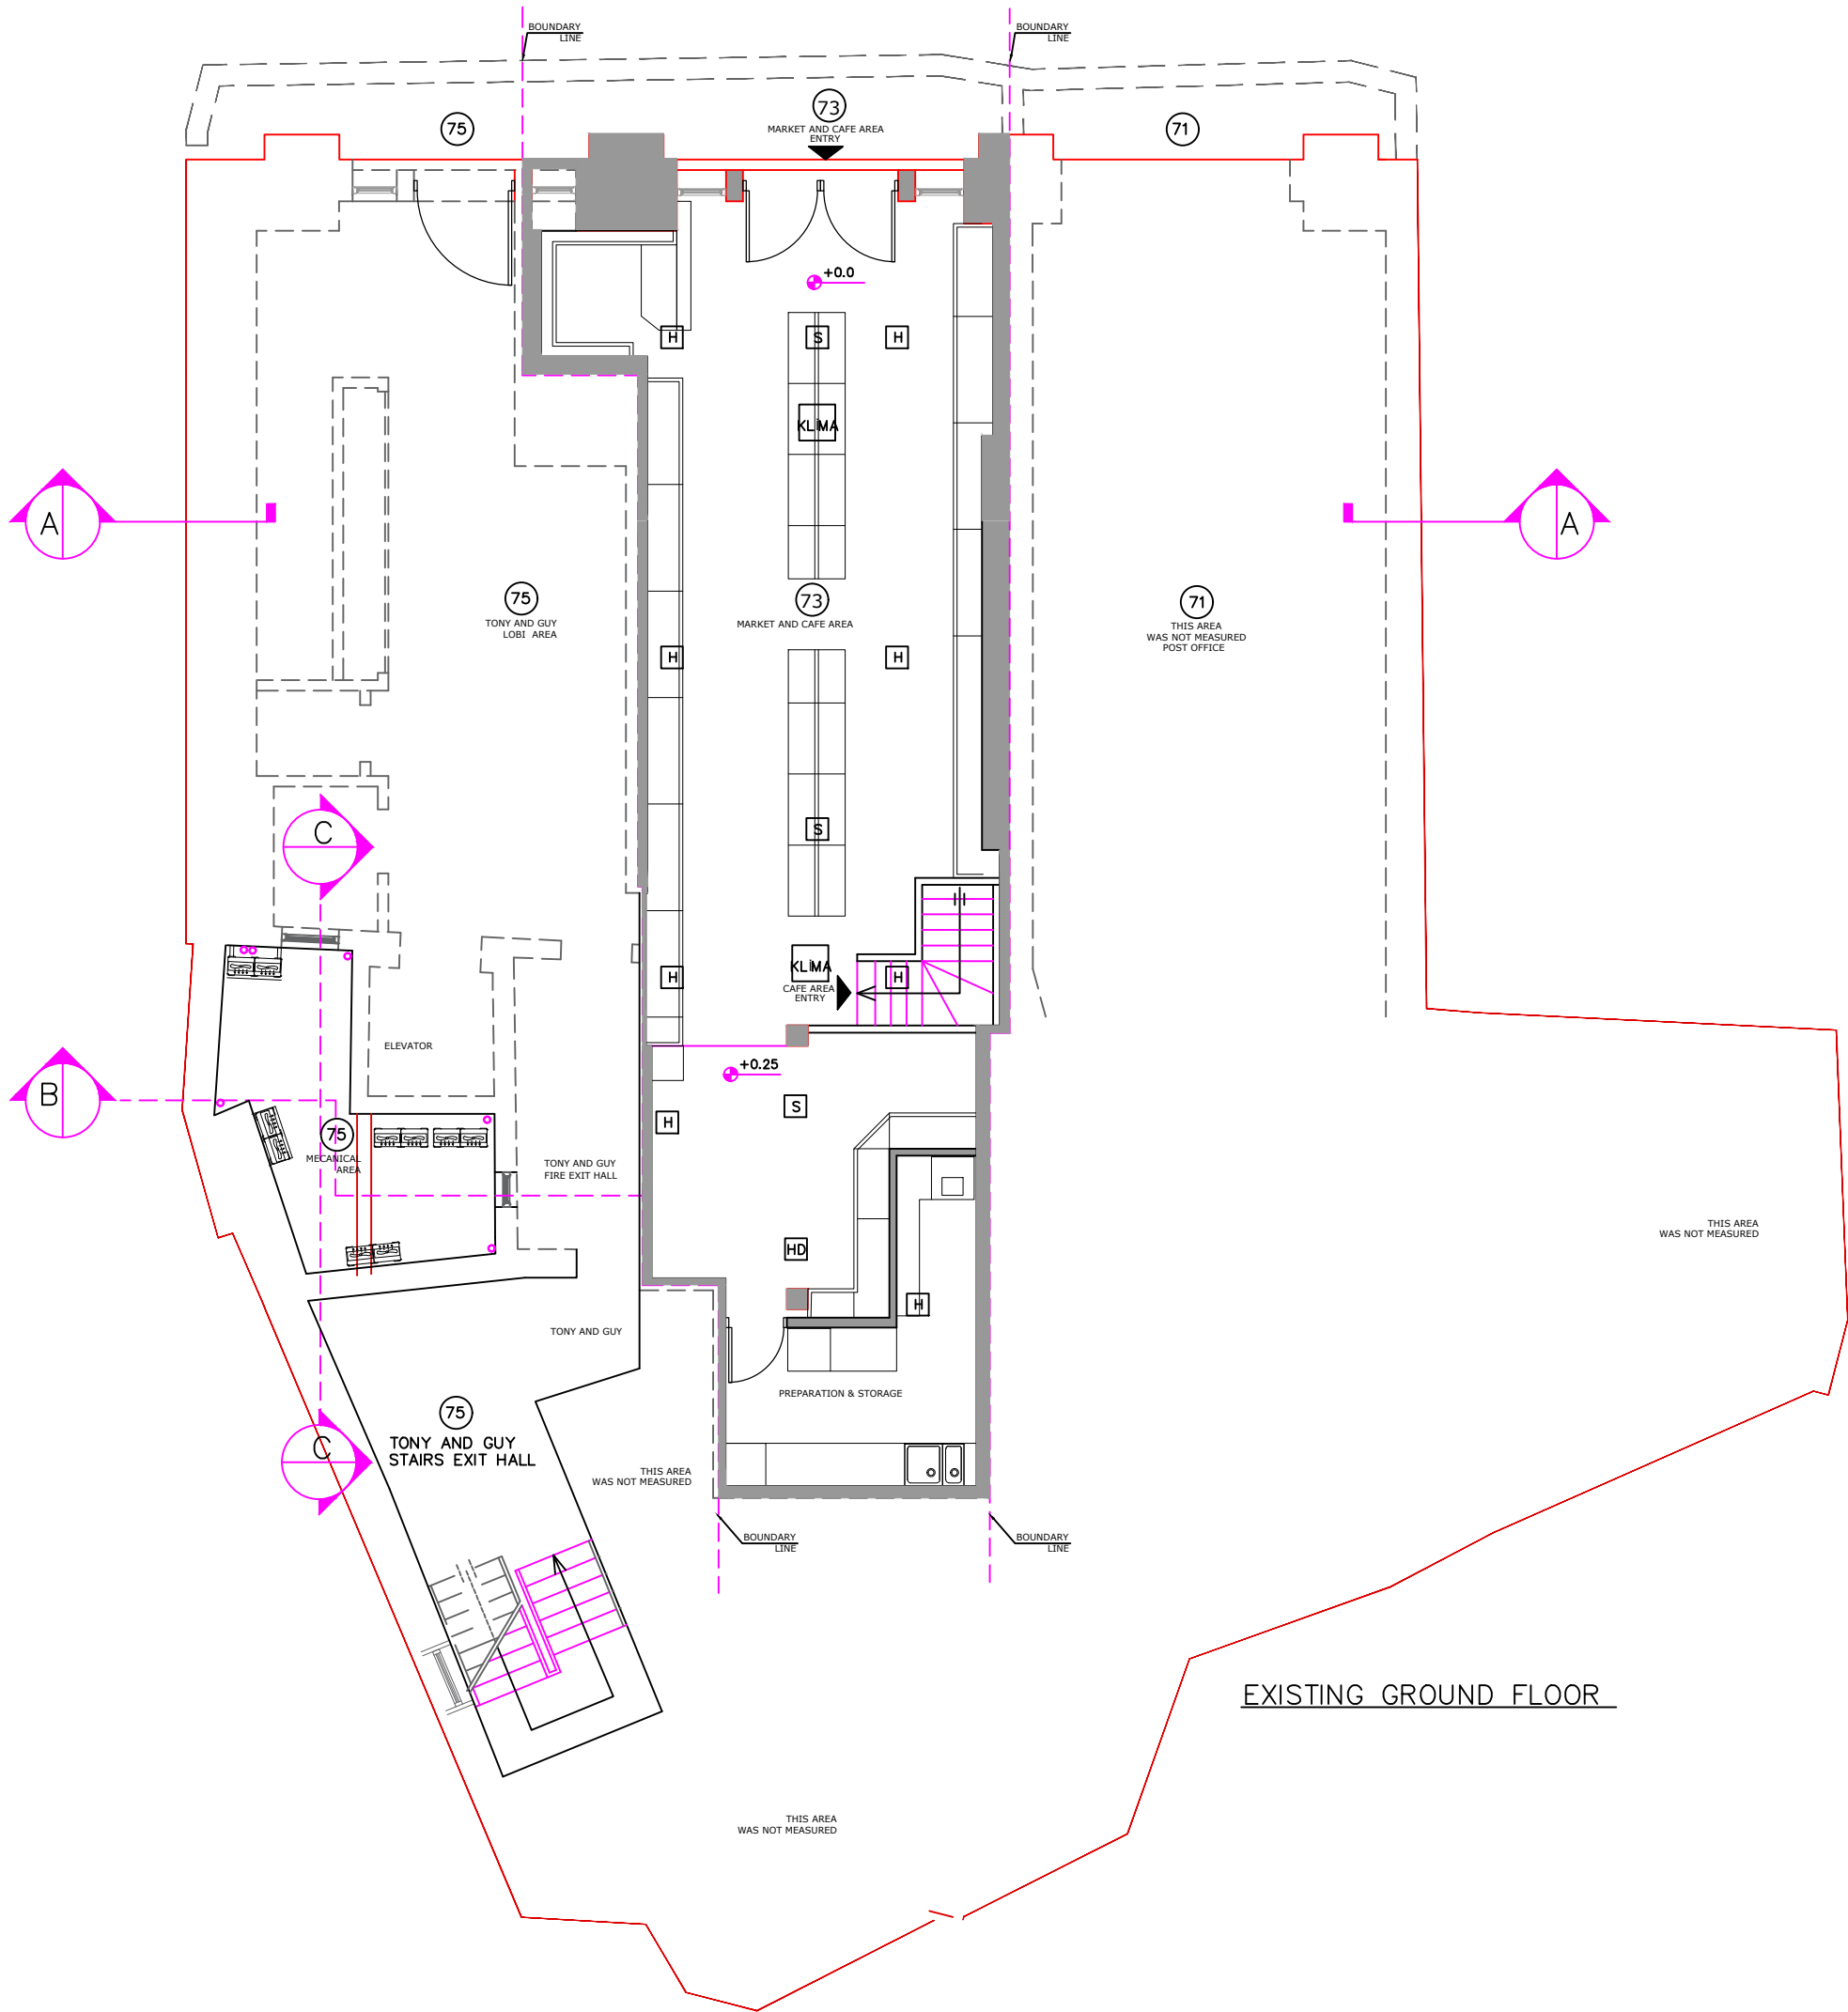


EXISTING GROUND FLOOR




REV1:09.03.2022

N4M LIMITED Architecture&Consultancy E4 8HW LONDON TEL: 0744 027 88 38 E-MAIL:nfourmlimited@gmail.com	JOB TITLE: PLANNING	SCALE: 1/100 - A3	REF NO: 2021/P2/N3	REVISION/NOTES	CLIENT;FRINGE LTD 73 NEW OXFORD STREED CENTRE POINT WC1A 1DG LONDON	CONTENT OF THIS PLAN COPYRIGHT AND REPRODUCTION, INCLUDING PRINTED NOTES N4M LTD. IT IS NOT ALLOWED TO POST OR USE, IN WHOLE OR PART, WITHOUT WRITTEN PERMISSION.
	DRAWING TITLE: EXISTING GROUND FLOOR PLAN 73 NEW OXFORD STREET CENTRE POINT LONDON WC1A 1DG	DATE:10.11.2021	DRG BY:N4M			

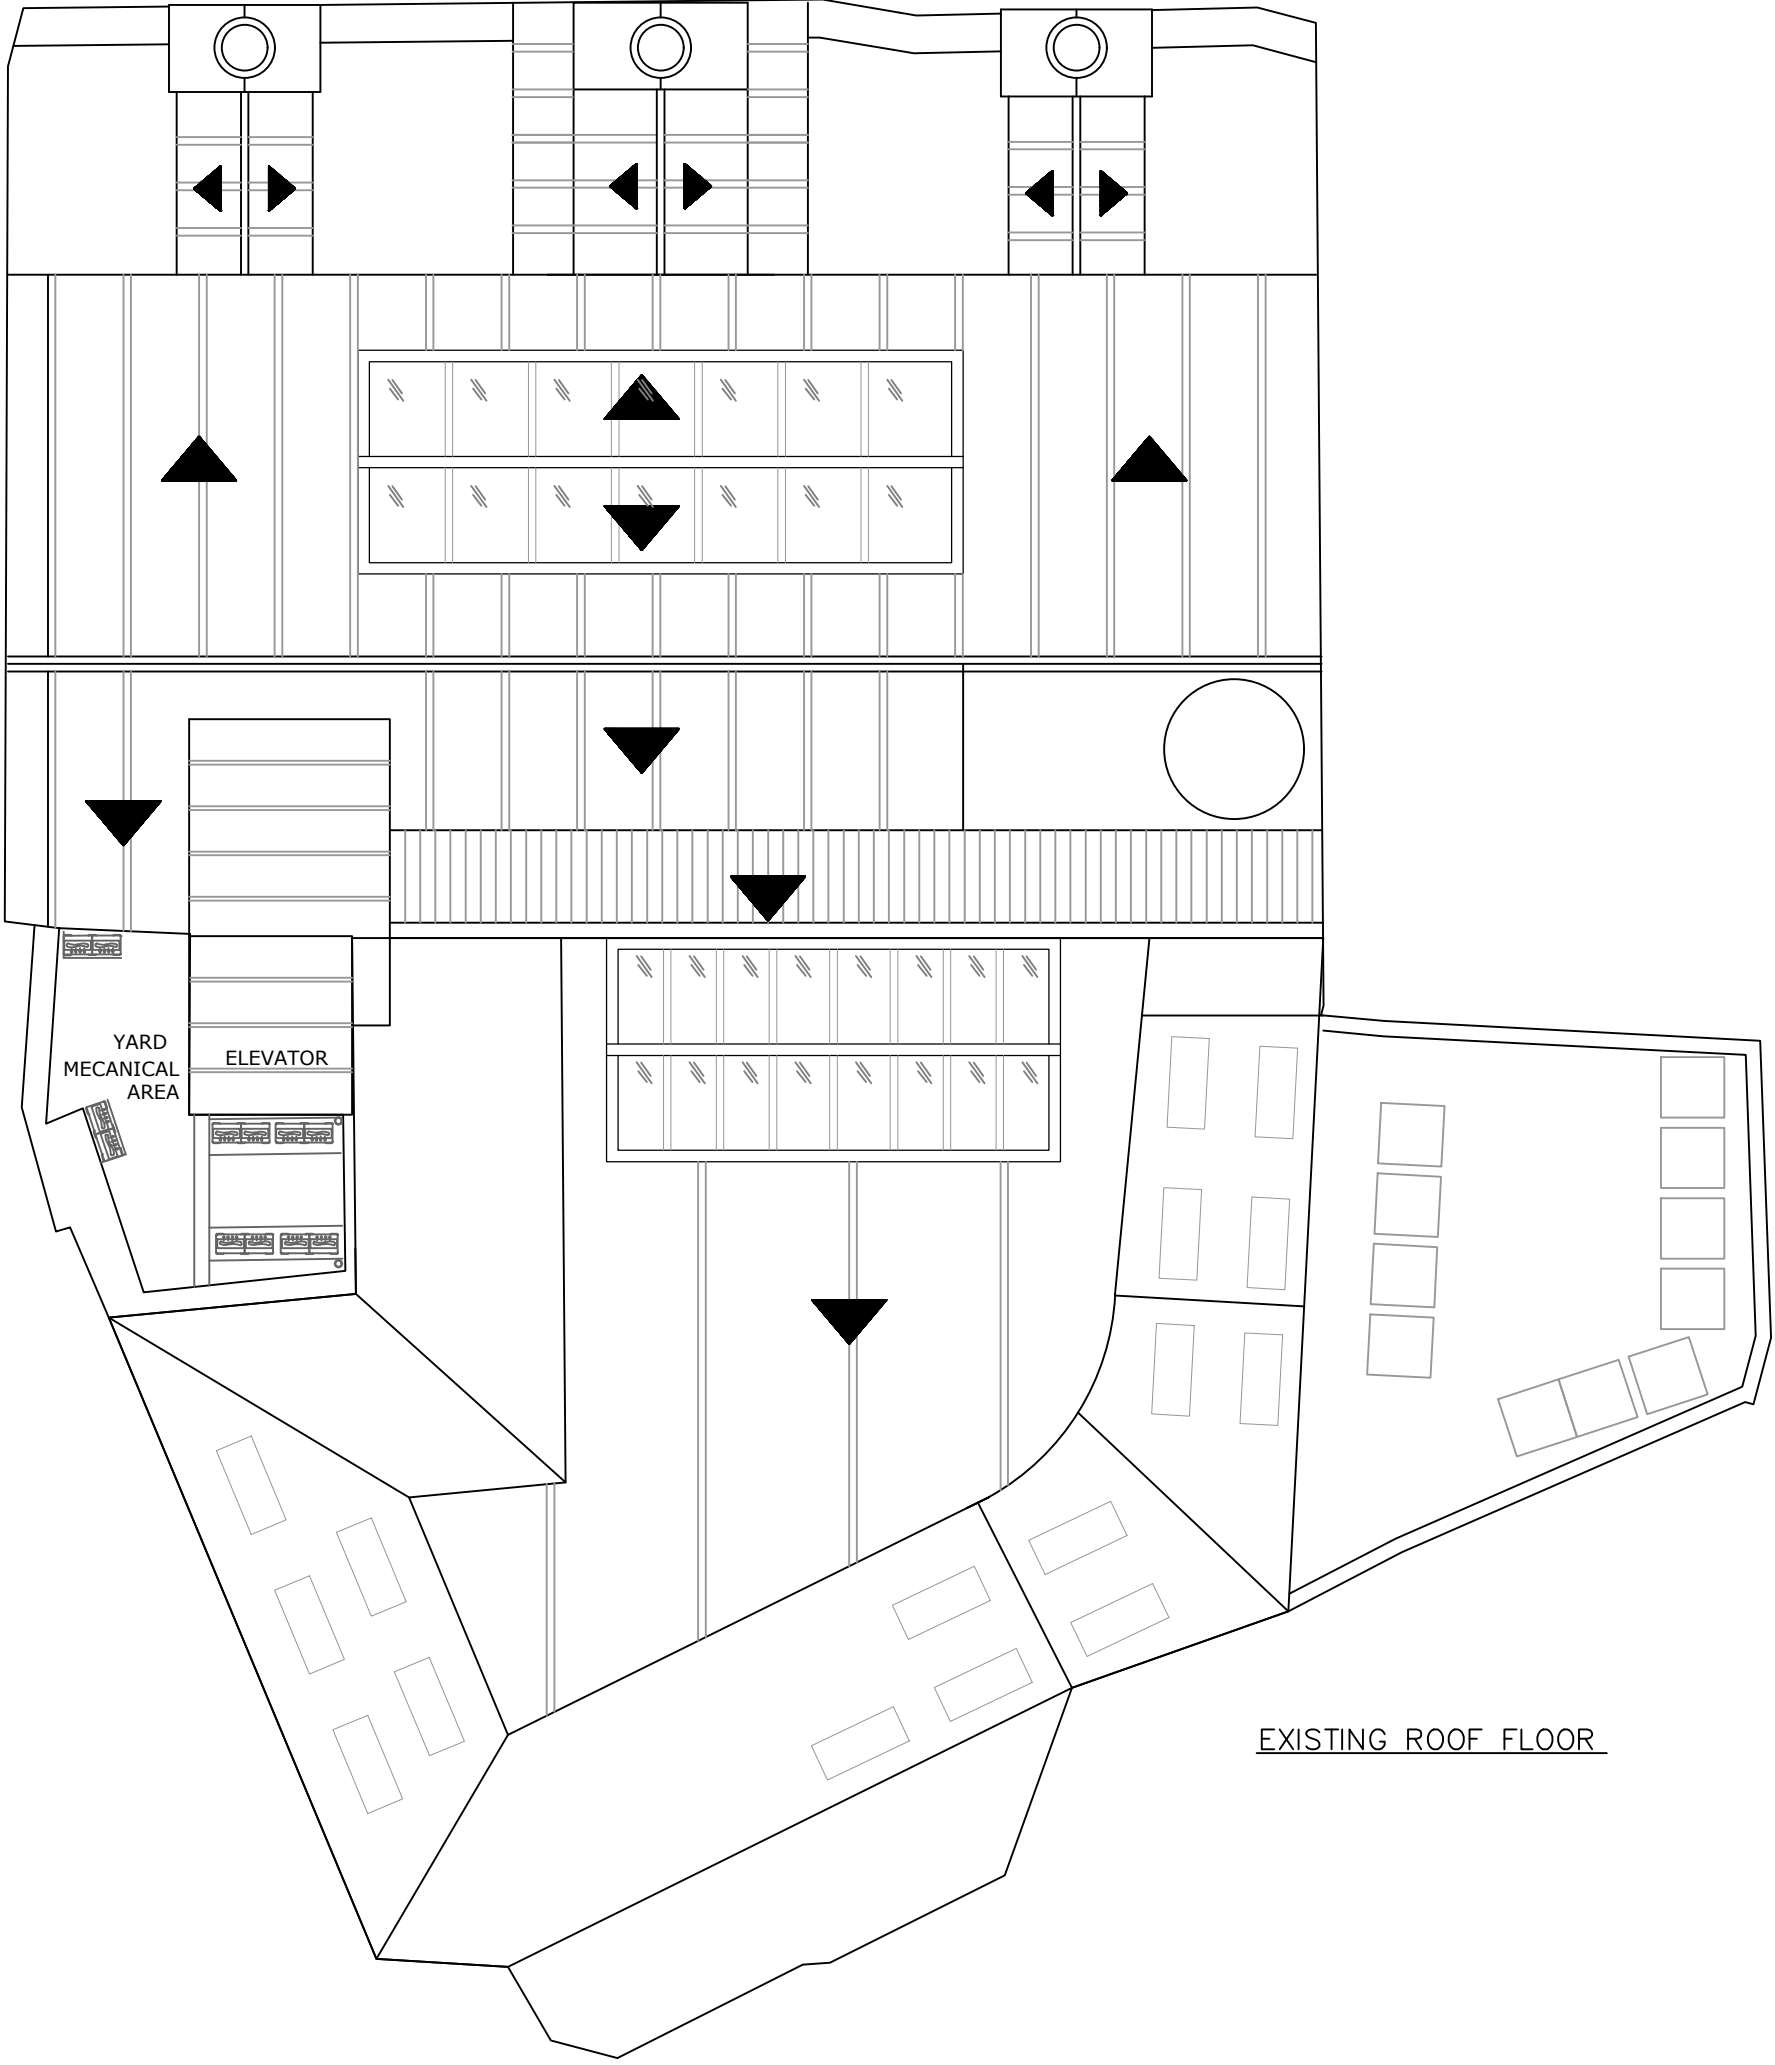


EXISTING ROOF FLOOR

 


REV1:09.03.2022



N4M LIMITED Architecture&Consultancy E4 8HW LONDON TEL: 0744 027 88 38 E-MAIL:nfourmlimited@gmail.com	JOB TITLE: PLANNING	SCALE: 1/100 - A3	REF NO: 2021/P2/N4	REVISION/NOTES	CLIENT;FRINGE LTD 73 NEW OXFORD STREED CENTRE POINT WC1A 1DG LONDON	CONTENT OF THIS PLAN COPYRIGHT AND REPRODUCTION, INCLUDING PRINTED NOTES N4M LTD. IT IS NOT ALLOWED TO POST OR USE, IN WHOLE OR PART, WITHOUT WRITTEN PERMISSION.
	DRAWING TITLE: EXISTING ROOF FLOOR PLAN 73 NEW OXFORD STREET CENTRE POINT LONDON WC1A 1DG	DATE:10.11.2021	DRG BY:N4M			

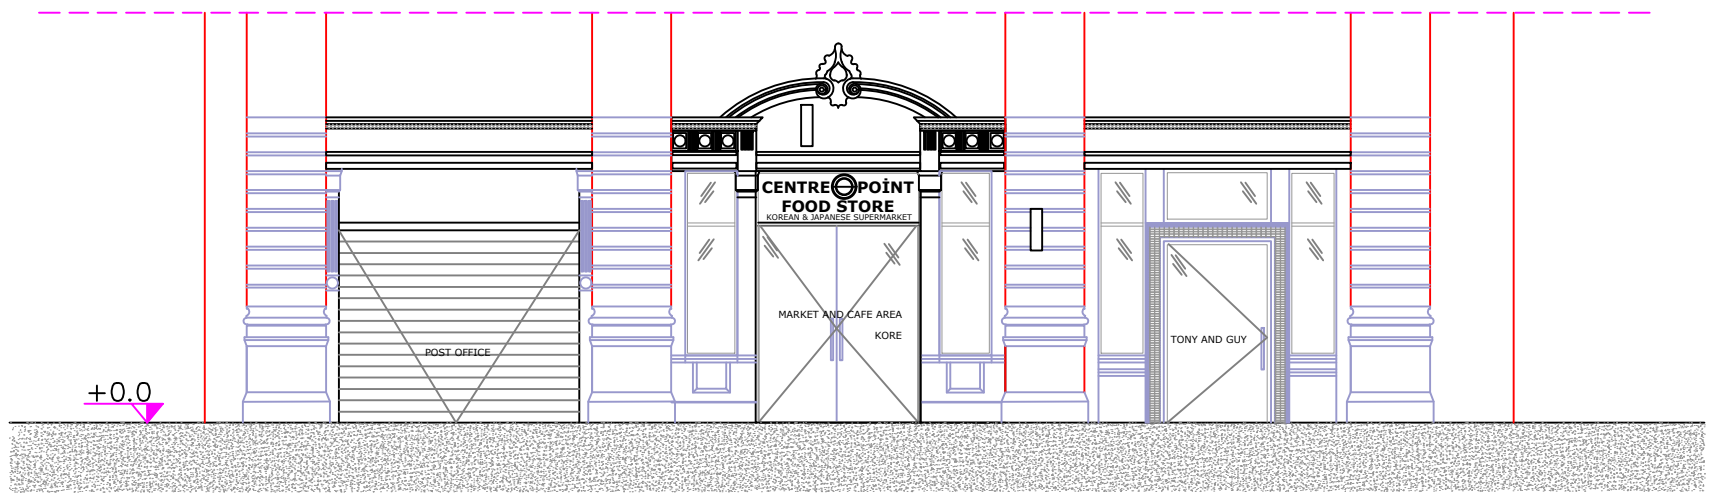

FRONT ELEVATION
SCALE: 1/100

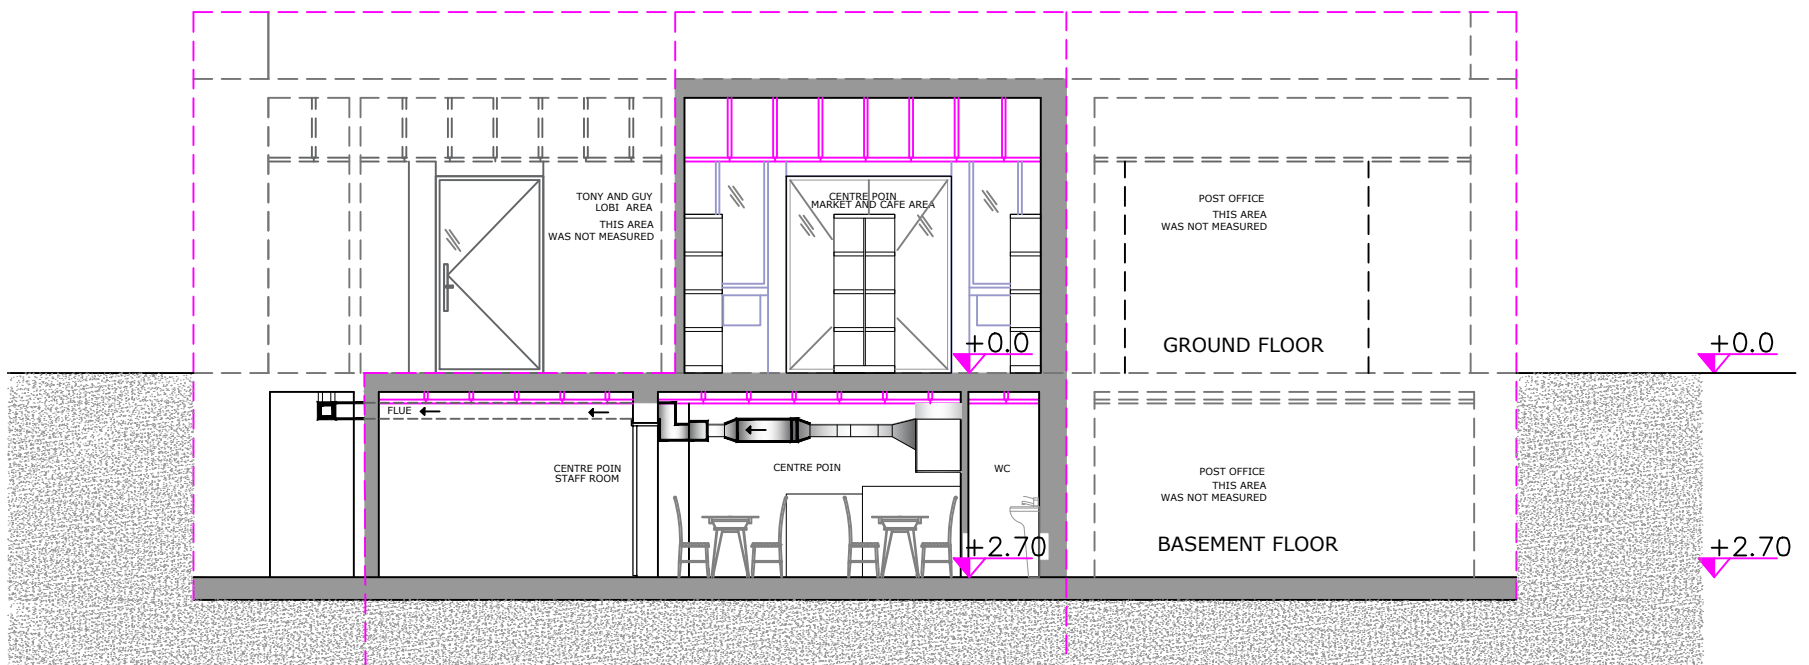


EXISTING SECTION A-A
SCALE: 1/100

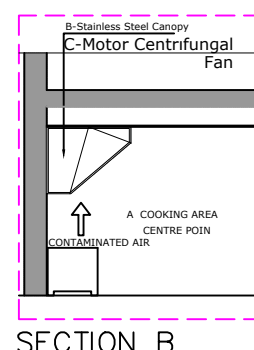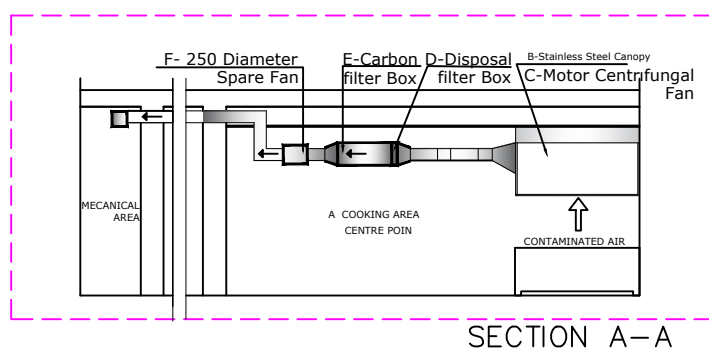

- LEGEND & NOTICES**
- A. COOKING AREA
 - 1. ELECTRICAL TABLE TOP COOKER
 - 2. ELECTRICAL FRYER
 - B- STAINLESS STEEL CANOPI
 - C-MOTOR CENTRIFUNGAL FAN
 - D-DISPOSAL FILTER BOX
 - E. CARBON FILTER BOX
 - F. 250 DIAMETER SPARE FAN
 - G-LUVER

SCHEMATIC DIAGRAM OF
A TYPICAL KITCHEN VENTILATION
SYSTEM

 

REV1:09.03.2022

N4M
LIMITED
Architecture&Consultancy
E4 8HW LONDON
TEL: 0744 027 88 38
E-MAIL:nfourmlimited@gmail.com

JOB TITLE:
PLANNING

DRAWING TITLE:
EXISTING SECTION ELEVATION
73 NEW OXFORD
STREET CENTRE POINT
LONDON
WC1A 1DG


SCALE: 1/100 - A3
REF NO:
2021/P2/N5

DATE:10.11.2021
DRG BY:N4M


REVISION/NOTES

CLIENT;FRINGE LTD
73 NEW OXFORD
STREED CENTRE POINT
WC1A 1DG
LONDON

CONTENT OF THIS PLAN
COPYRIGHT AND REPRODUCTION,
INCLUDING PRINTED NOTES
N4M LTD. IT IS NOT ALLOWED
TO POST OR USE, IN
WHOLE OR PART,
WITHOUT WRITTEN PERMISSION.

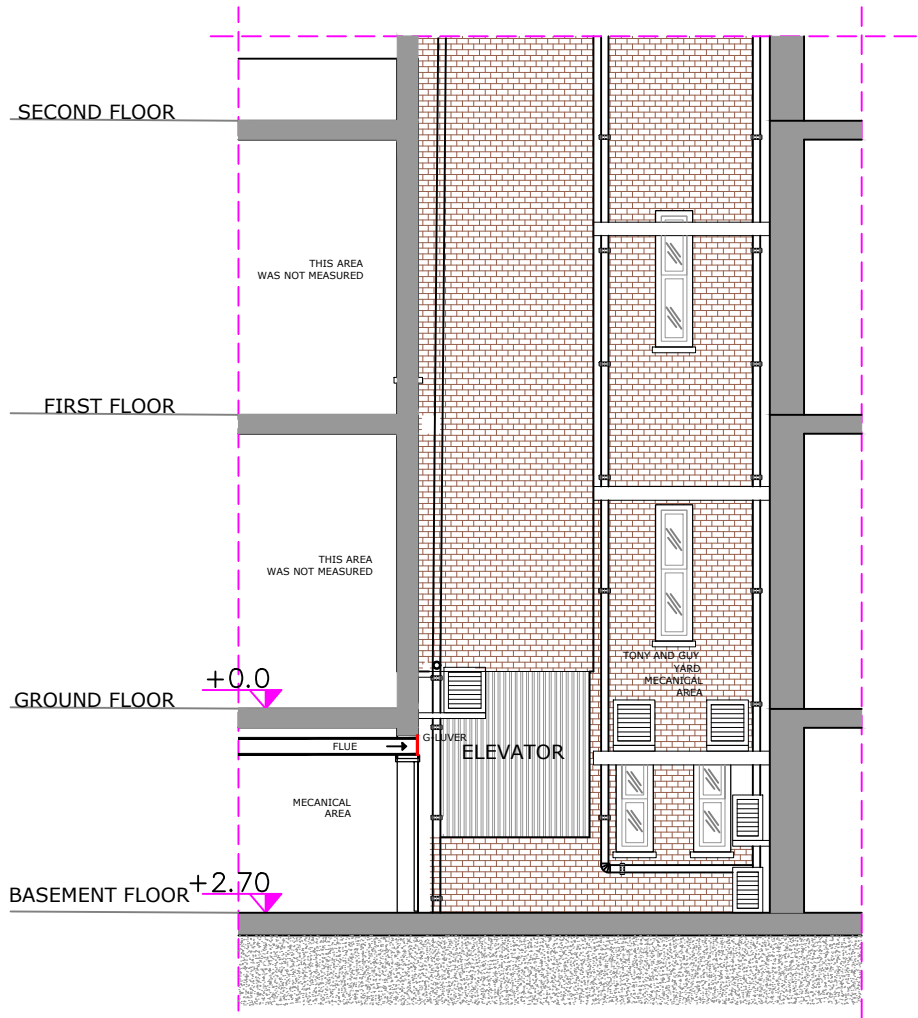

EXISTING SECTION C-C
SCALE: 1/100

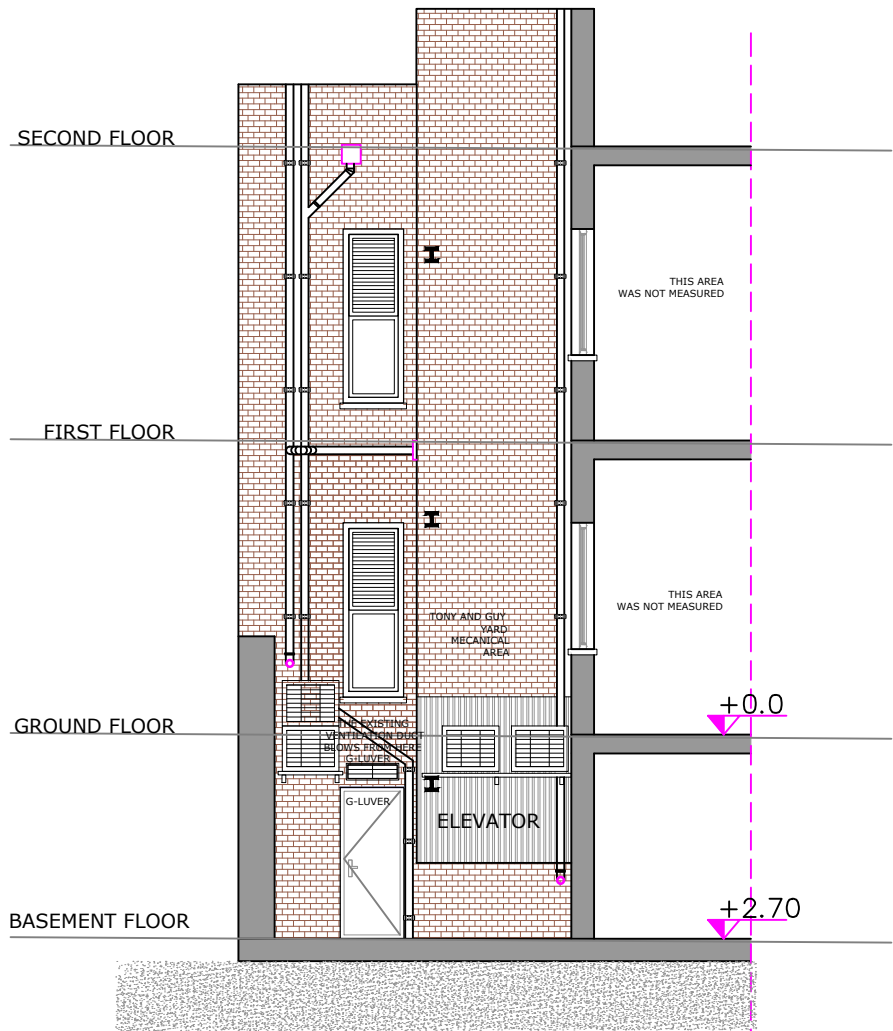

EXISTING SECTION B-B
SCALE: 1/100



MECHANICAL AREA



MECHANICAL AREA



REV1:09.03.2022

N4M LIMITED Architecture&Consultancy E4 8HW LONDON TEL: 0744 027 88 38 E-MAIL:nfourmlimited@gmail.com	JOB TITLE: PLANNING	SCALE: 1/100 - A3	REF NO: 2021/P2/N6	REVISION/NOTES	CLIENT;FRINGE LTD 73 NEW OXFORD STREED CENTRE POINT WC1A 1DG LONDON	CONTENT OF THIS PLAN COPYRIGHT AND REPRODUCTION, INCLUDING PRINTED NOTES N4M LTD. IT IS NOT ALLOWED TO POST OR USE, IN WHOLE OR PART, WITHOUT WRITTEN PERMISSION.
	DRAWING TITLE: EXISTING SECTION ELEVATION 73 NEW OXFORD STREET CENTRE POINT LONDON WC1A 1DG	DATE:10.11.2021	DRG BY:N4M			