

P1 11/01/22 Planning

Rev Date Note

Client
Dan and Susie Wagner

Project title
15 Wedderburn Road

Drawing Title
Existing Location Plan

Project No. 276	Drawing no. 001	Revision P1
Status Planning	Scale 1:1250	Date 11/01/22




Clive Sall Architecture Ltd.

2 Providence Yard
Esra Street
London E2 7RJ


Copyright CLIVE SALL ARCHITECTURE LTD



All drawings to be read in
conjunction with structural
engineer's and service engineer's

 

A2

 

P1 11/01/22 Planning
Rev Date Note

Client
Dan and Susie Wagner

Project title
15 Wedderburn Road

Drawing Title
Existing Site Plan

Project No.	Drawing no.	Revision
276	002	P1


Status	Scale	Date
Planning	1:500@A2	11/01/2022



Clive Sall Architecture Ltd.

2 Providence Yard
Ezra Street
London E2 7RJ

Copyright CLIVE SALL ARCHITECTURE LTD

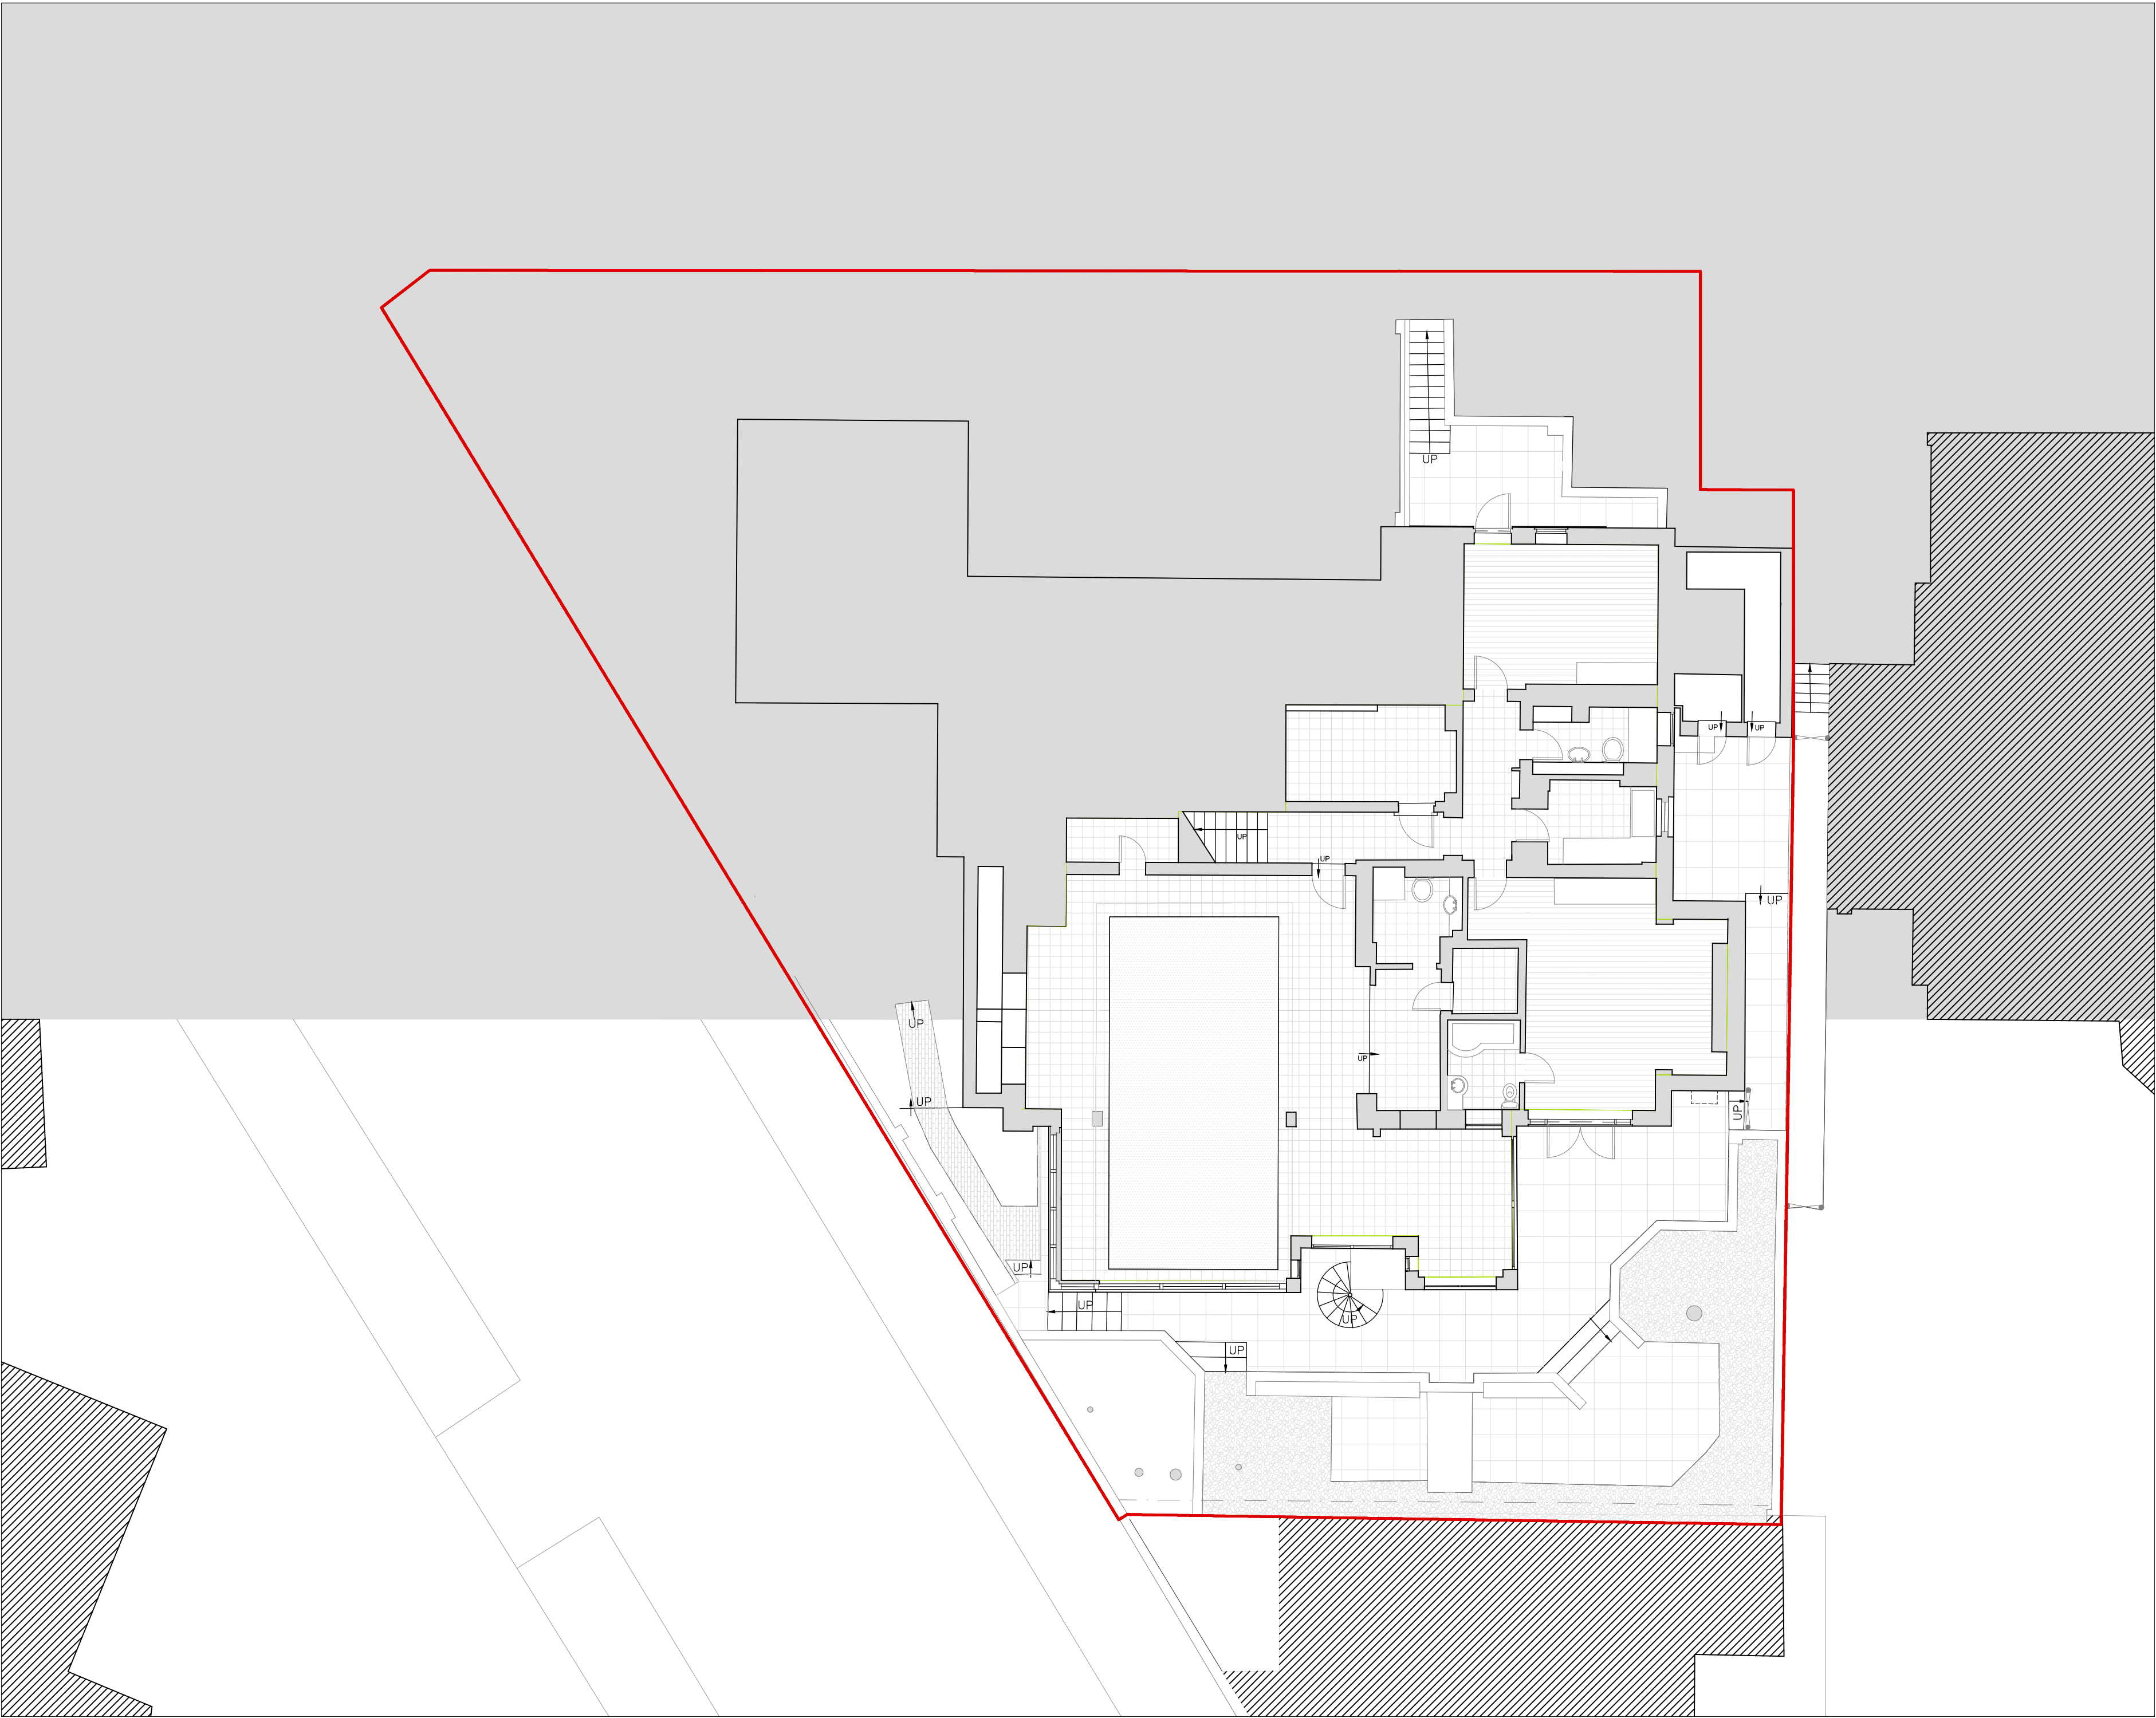

All drawings to be read in
conjunction with structural
engineer's and service engineer's



A2



P1	1101/22	Planning
Rev	Date	Note

Client
Dan and Susie Wagner

Project title
15 Wedderburn Road

Drawing Title
**Existing Lower
Ground Floor Plan**

Project No.	Drawing no.	Revision
276	009	P1


Status	Scale	Date
Planning	1:100@A2	11/01/2022



Clive Sall Architecture Ltd.

2 Providence Yard
Ezra Street
London E2 7RJ

Copyright CLIVE SALL ARCHITECTURE LTD

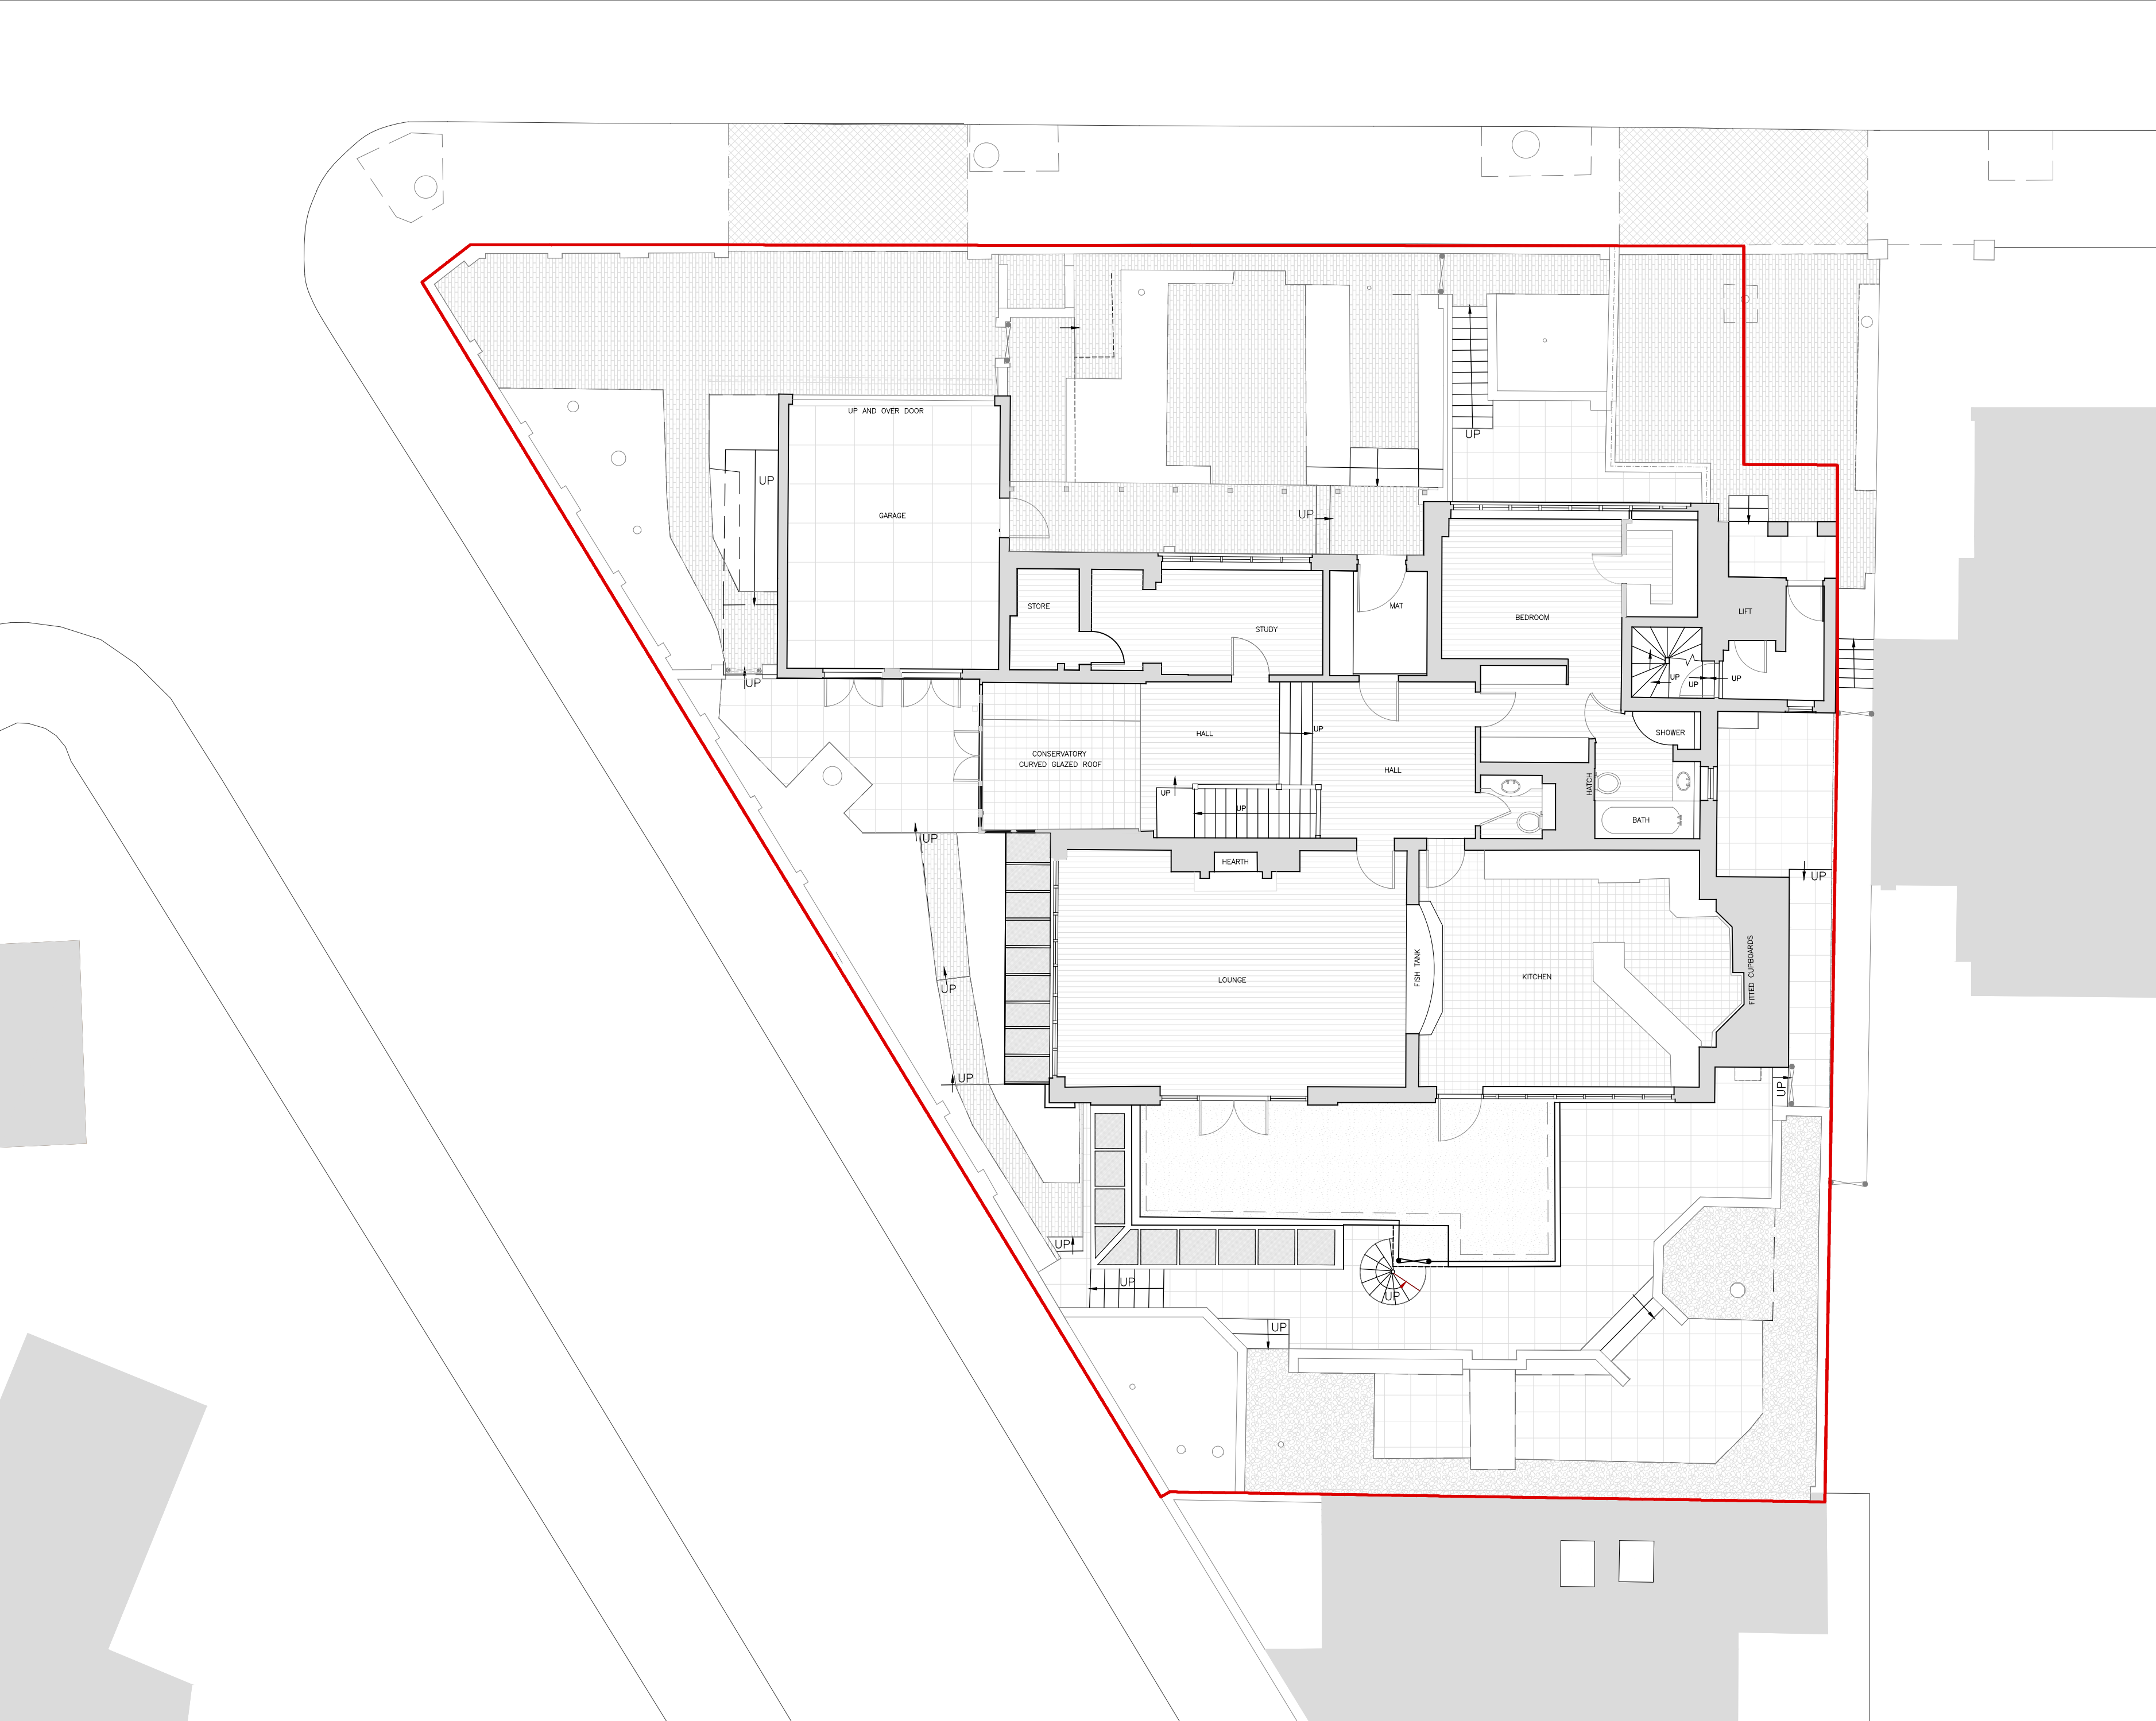

P1	11/01/22	Planning
Rev	Date	Note

Client

Dan and Susie Wagner

Project title


15 Wedderburn Road

Drawing Title

Existing Ground Floor Plan

Project No.	Drawing no.	Revision
276	010	P1

Status	Scale	Date
Planning	1:100@A2	11/01/2022

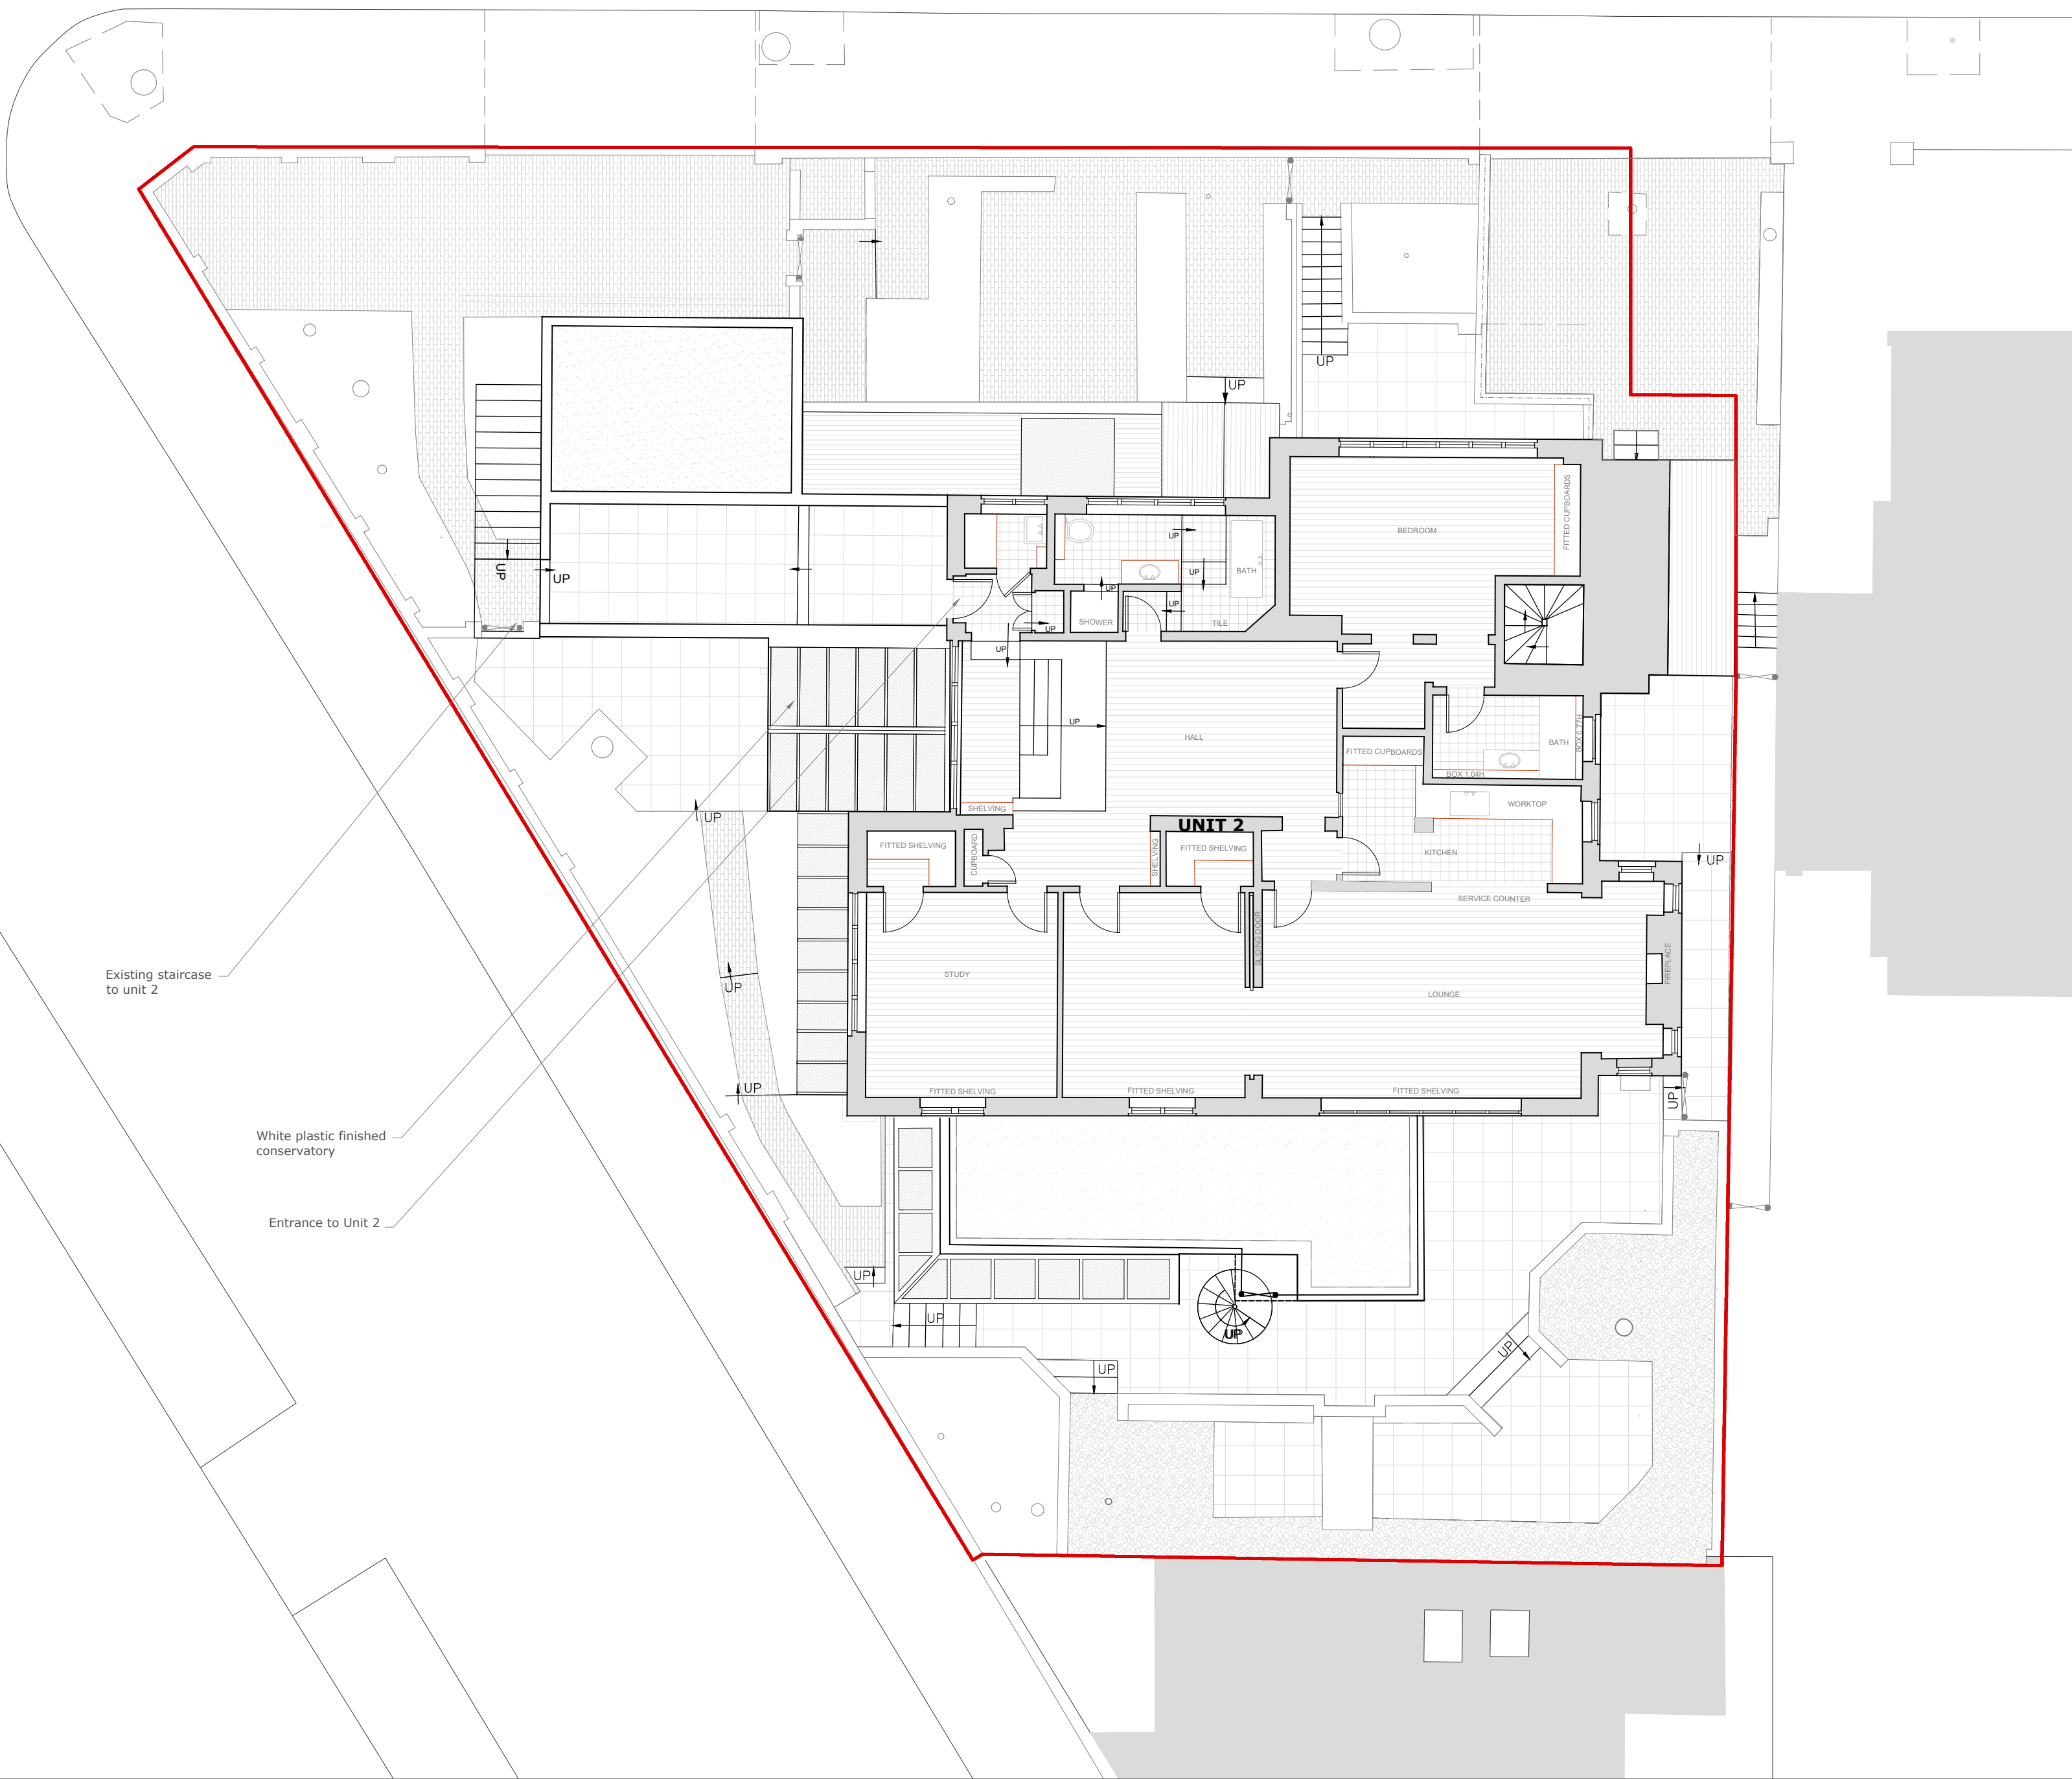

P1	11/01/22	Planning
Rev	Date	Note

Client
Dan and Susie Wagner

Project title
15 Wedderburn Road

Drawing Title
Existing First Floor Plan


Project No.	Drawing no.	Revision
276	011	P1
Status	Scale	Date Of First Issue
Planning	1:100@A2	11/01/2022



Clive Sall Architecture Ltd.

2 Providence Yard
Ezra Street
London E2 7RJ

Copyright CLIVE SALL ARCHITECTURE LTD

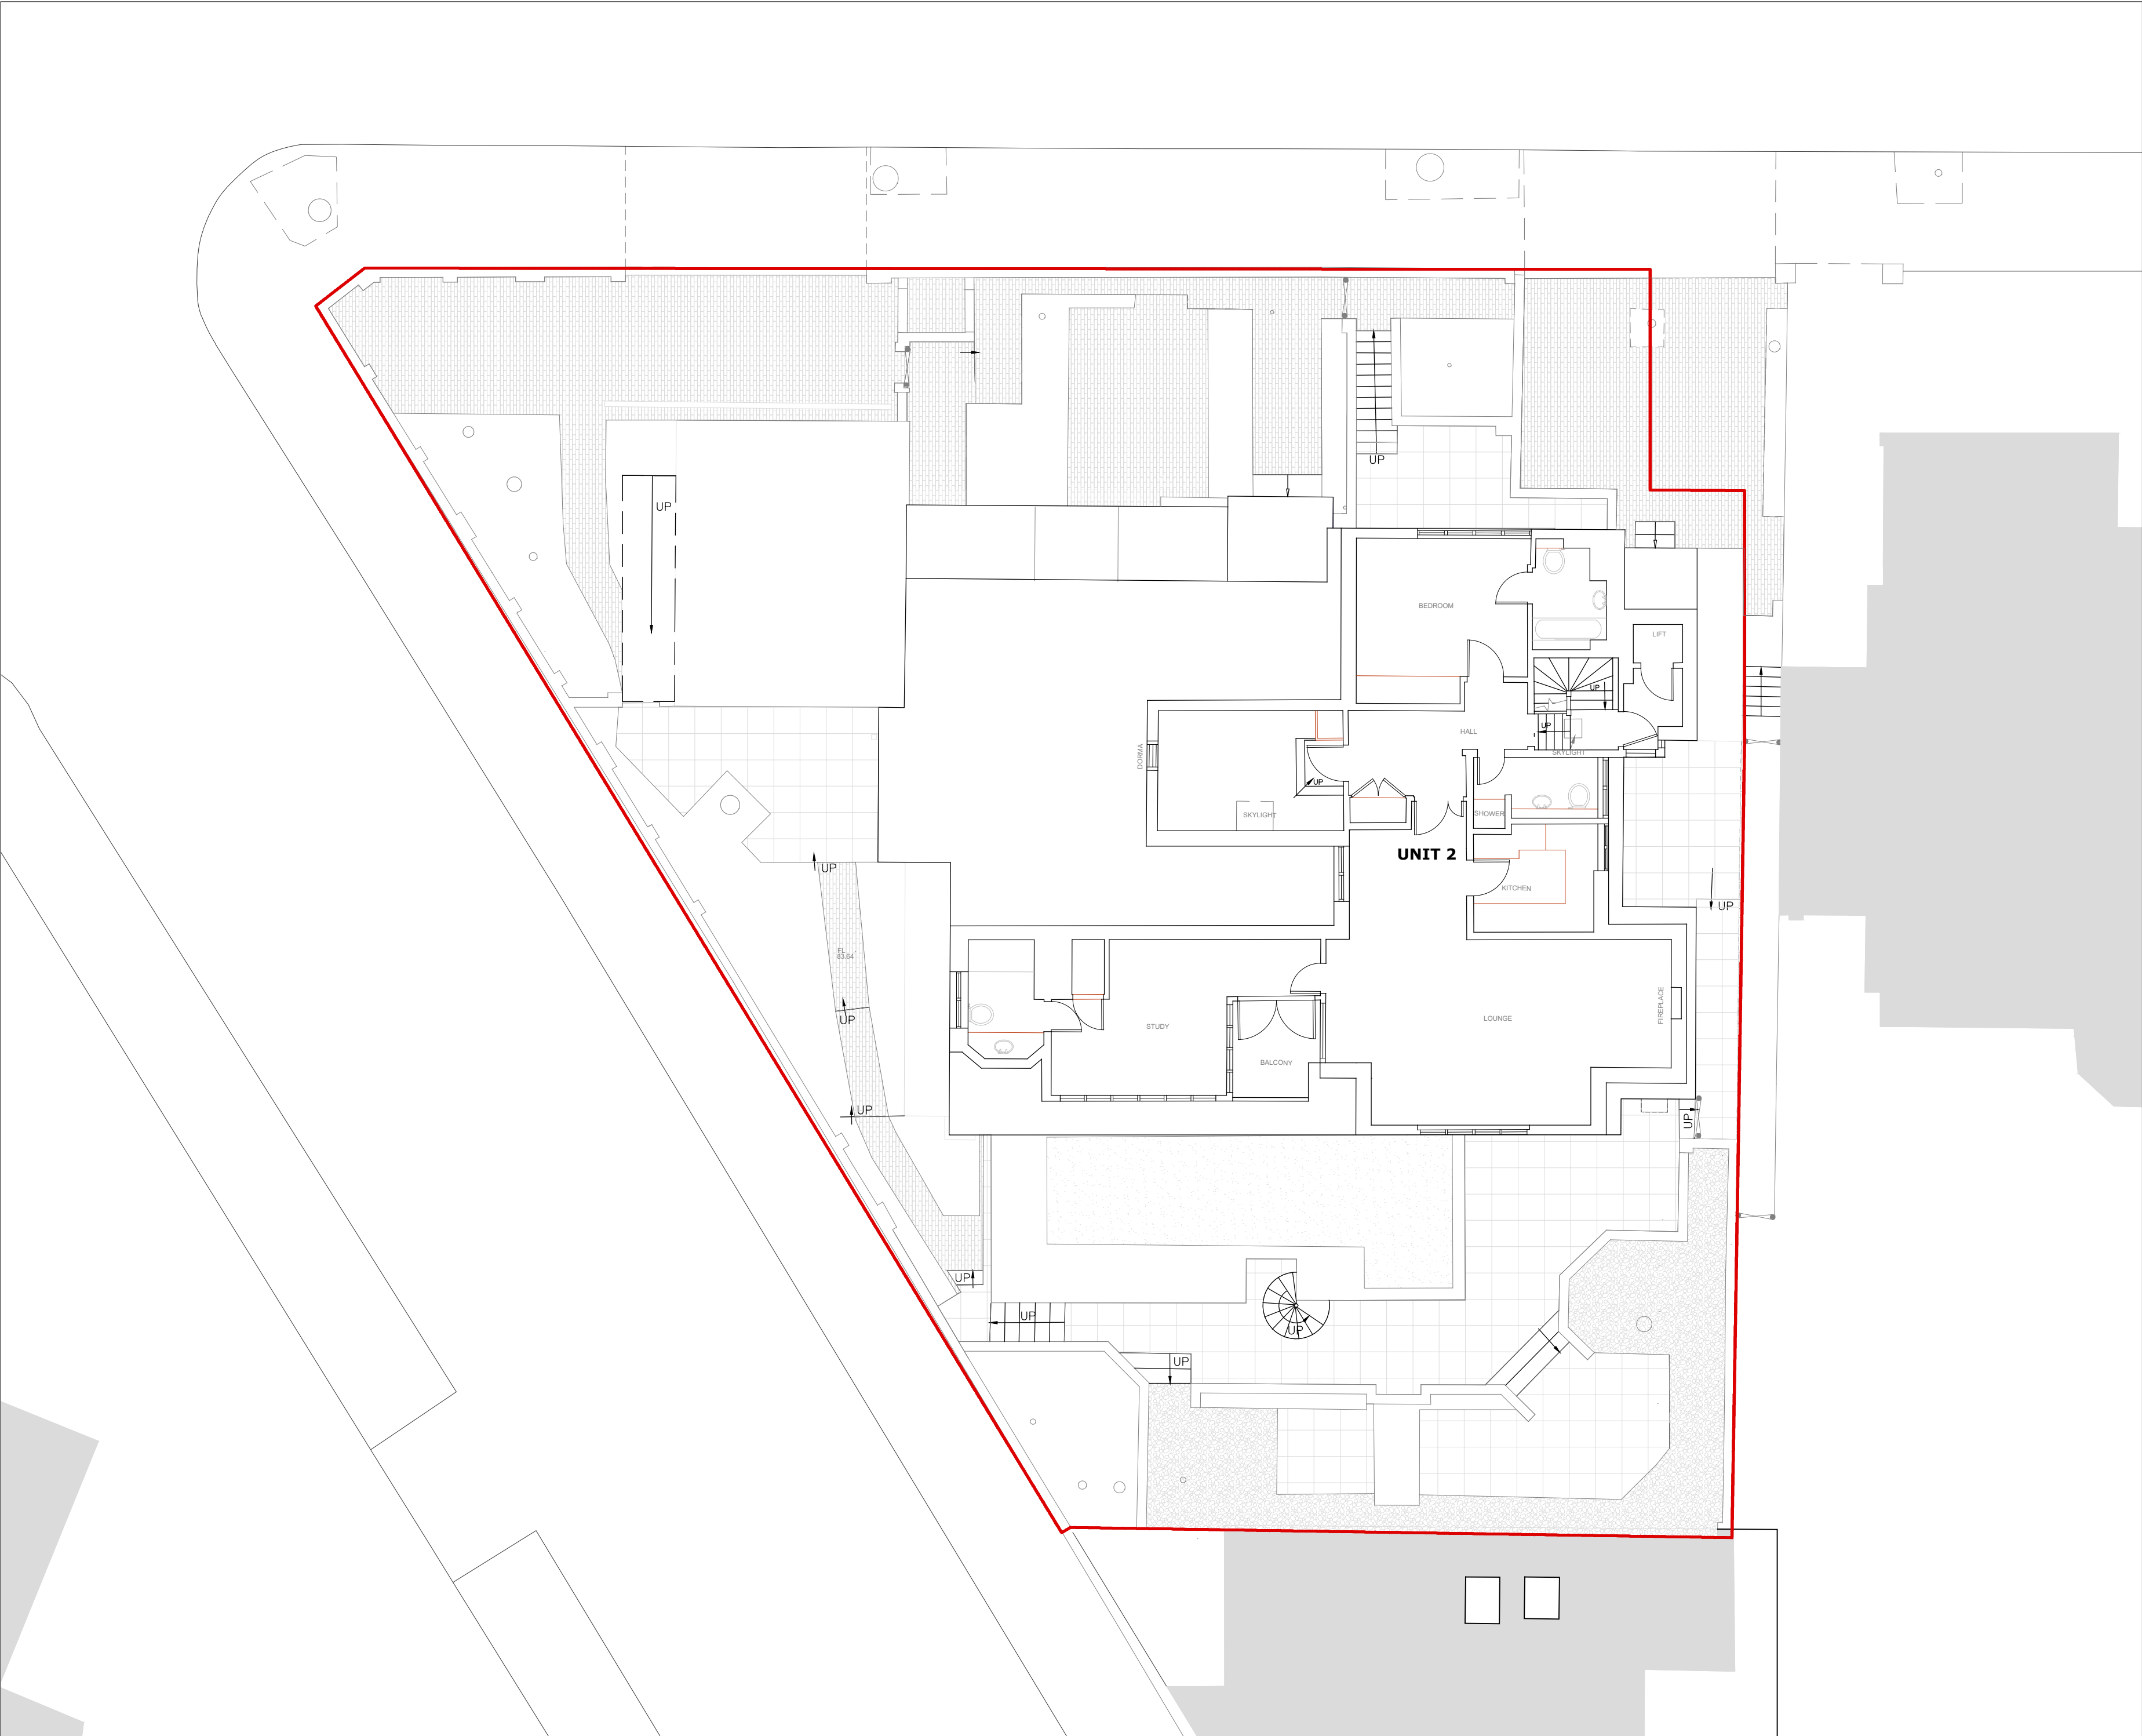

P1	11/01/22	Planning
Rev	Date	Note

Client
Dan and Susie Wagner

Project title
15 Wedderburn Road


Drawing Title
Existing Second Floor Plan

Project No.	Drawing no.	Revision
276	012	P1

Status	Scale	Date Of First Issue
Planning	1:100@A2	11/01/2022



Clive Sall Architecture Ltd.
2 Providence Yard
Ezra Street
London E2 7RJ
Copyright CLIVE SALL ARCHITECTURE LTD

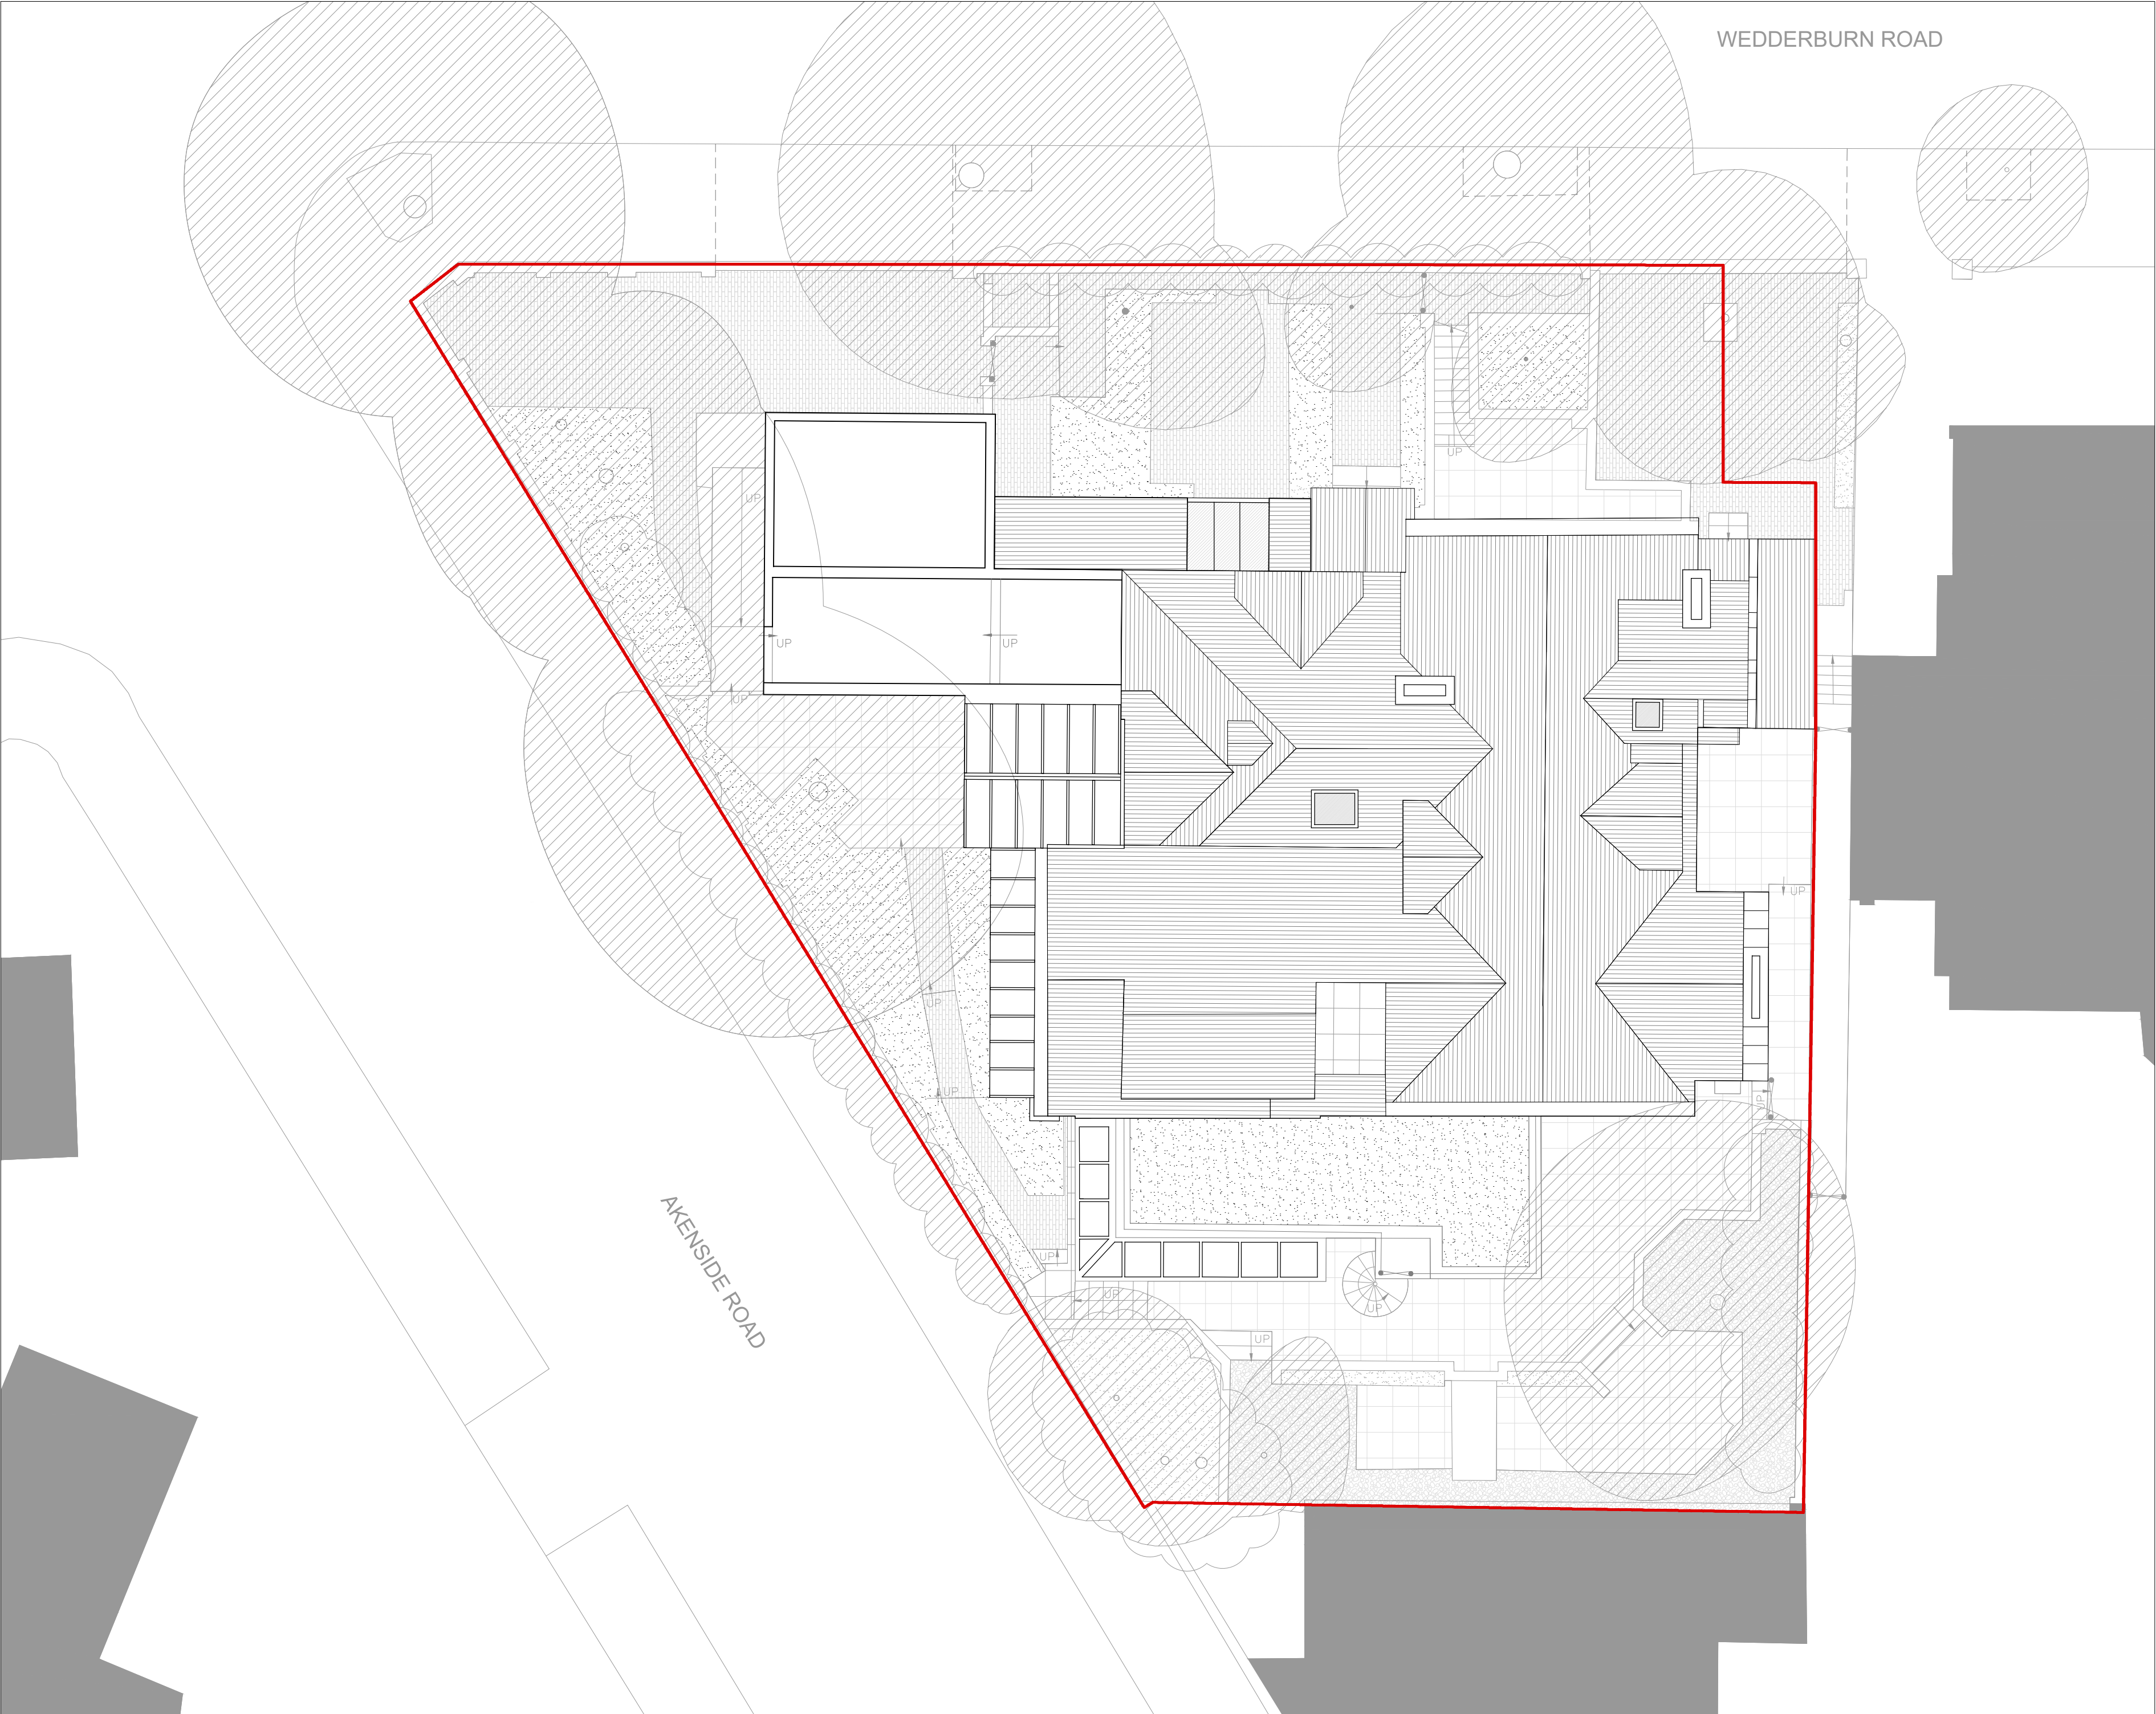


WEDDERBURN ROAD

AKENSIDE ROAD

All drawings to be read in conjunction with structural engineer's and service engineer's



A2

 

P1	11/01/22	Planning
Rev	Date	Note

Client
Dan and Susie Wagner


Project title
15 Wedderburn Road

Drawing Title
Existing Roof Plan


Project No.	Drawing no.	Revision
276	013	P1
Status	Scale	Date
Planning	1:100@A2	11/01/2022



Clive Sall Architecture Ltd.
2 Providence Yard
Ezra Street
London E2 7RJ
Copyright CLIVE SALL ARCHITECTURE LTD

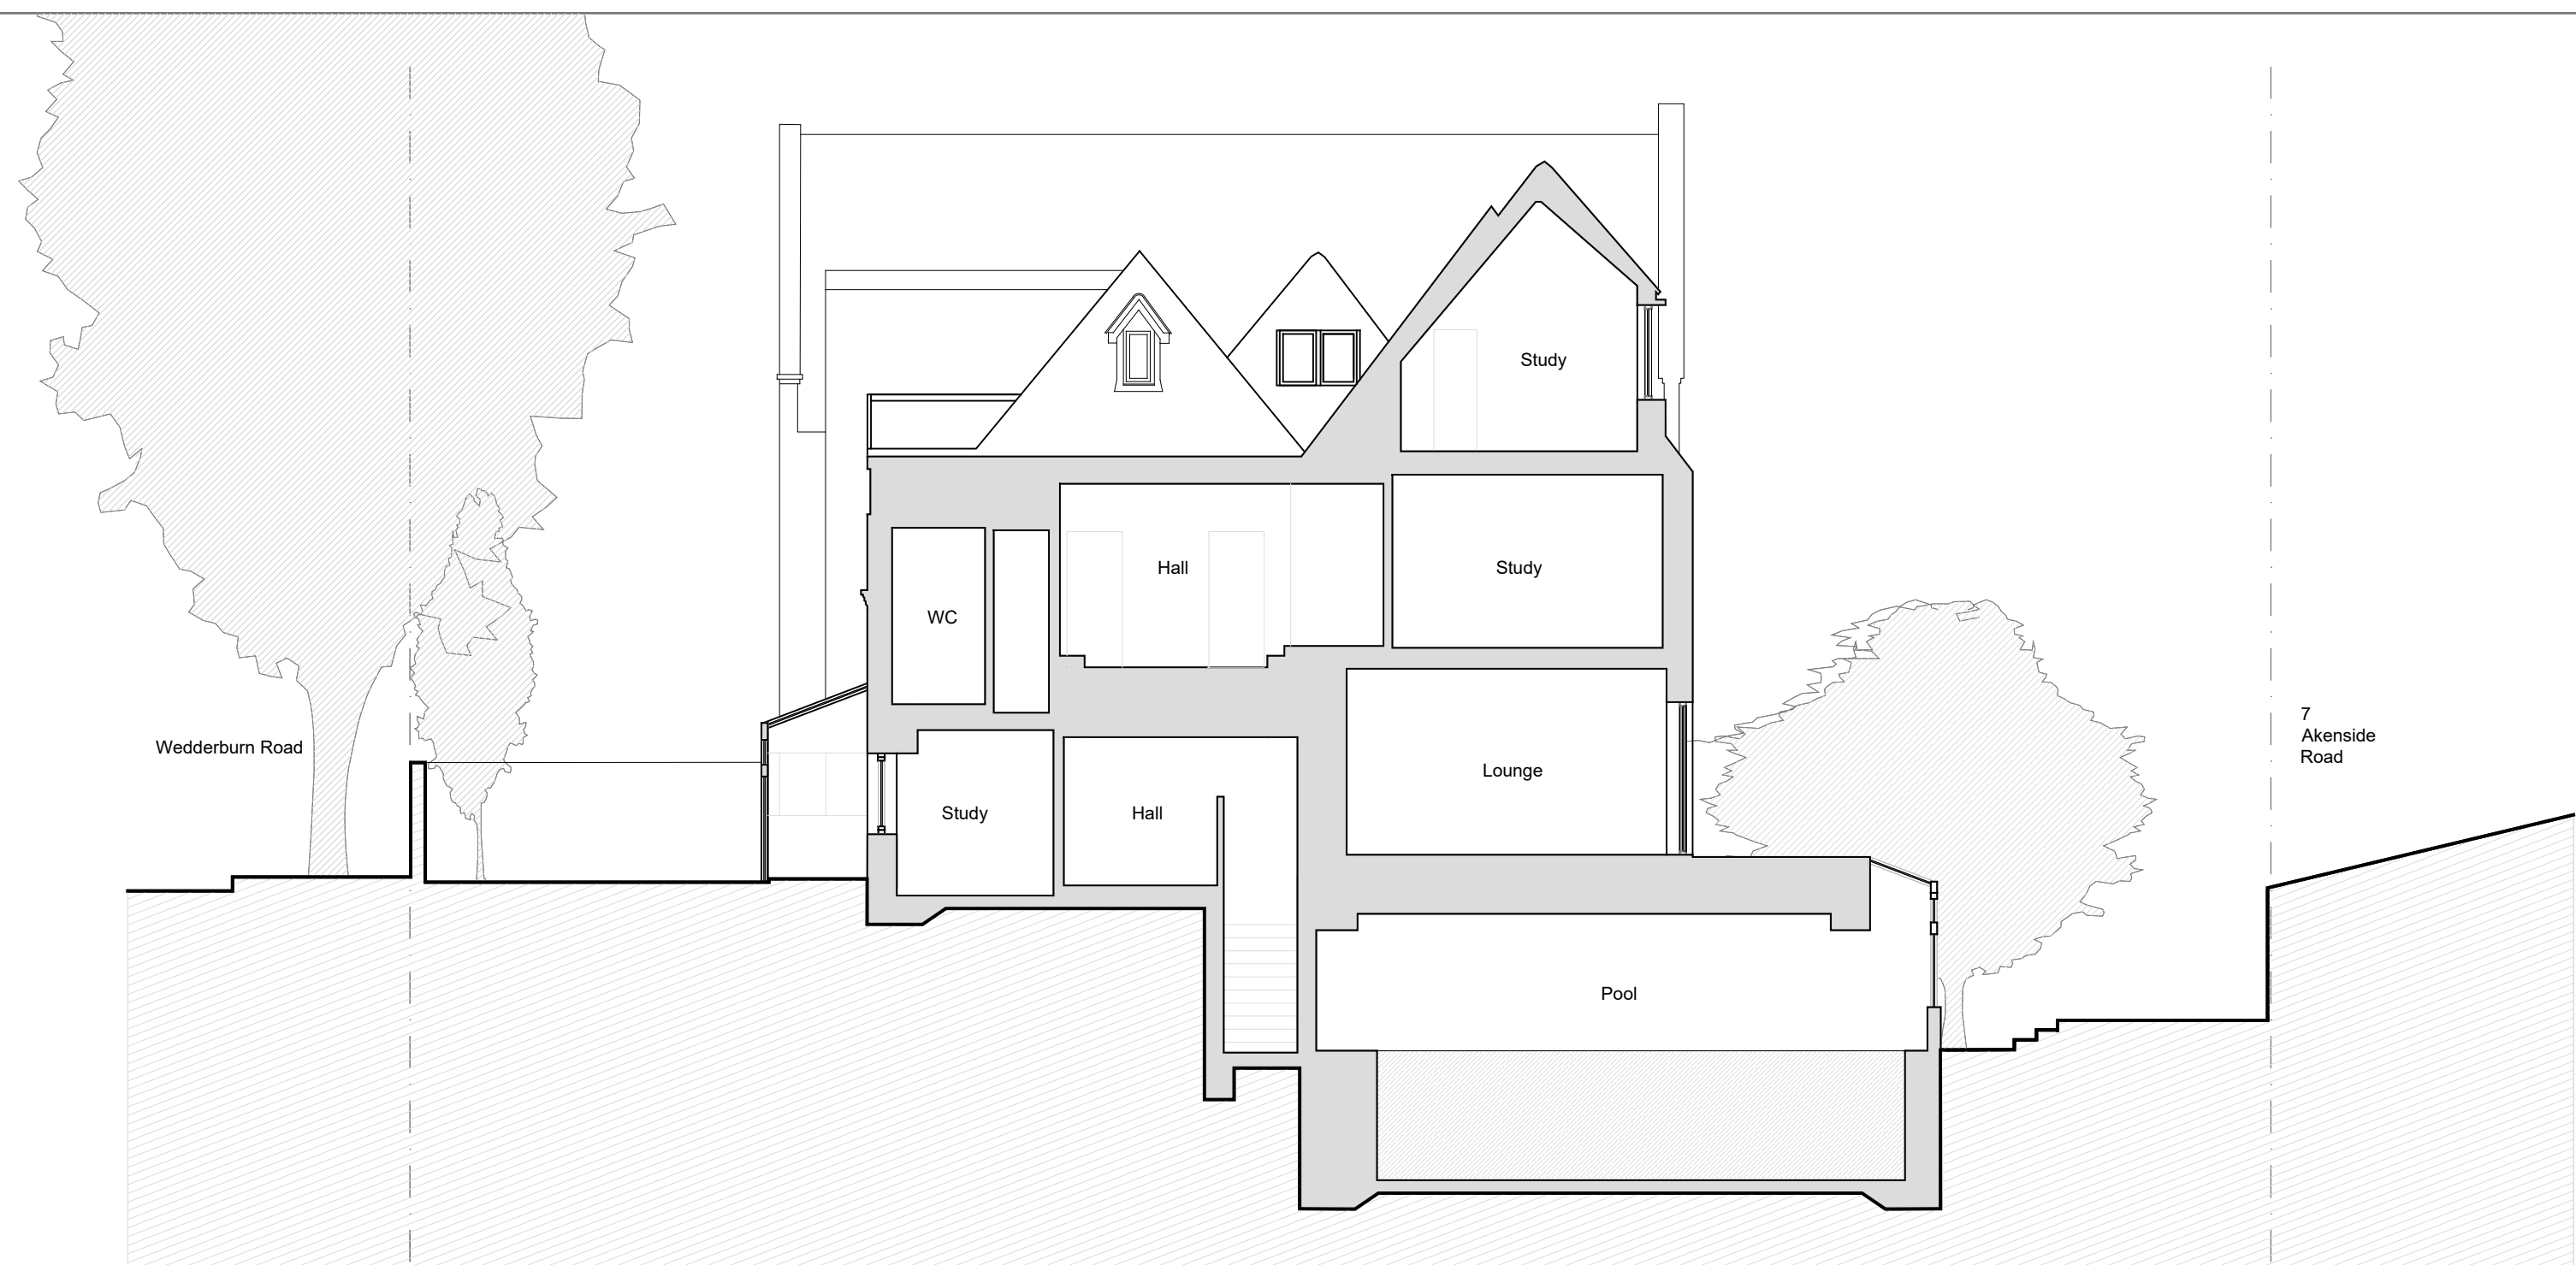

Section AA

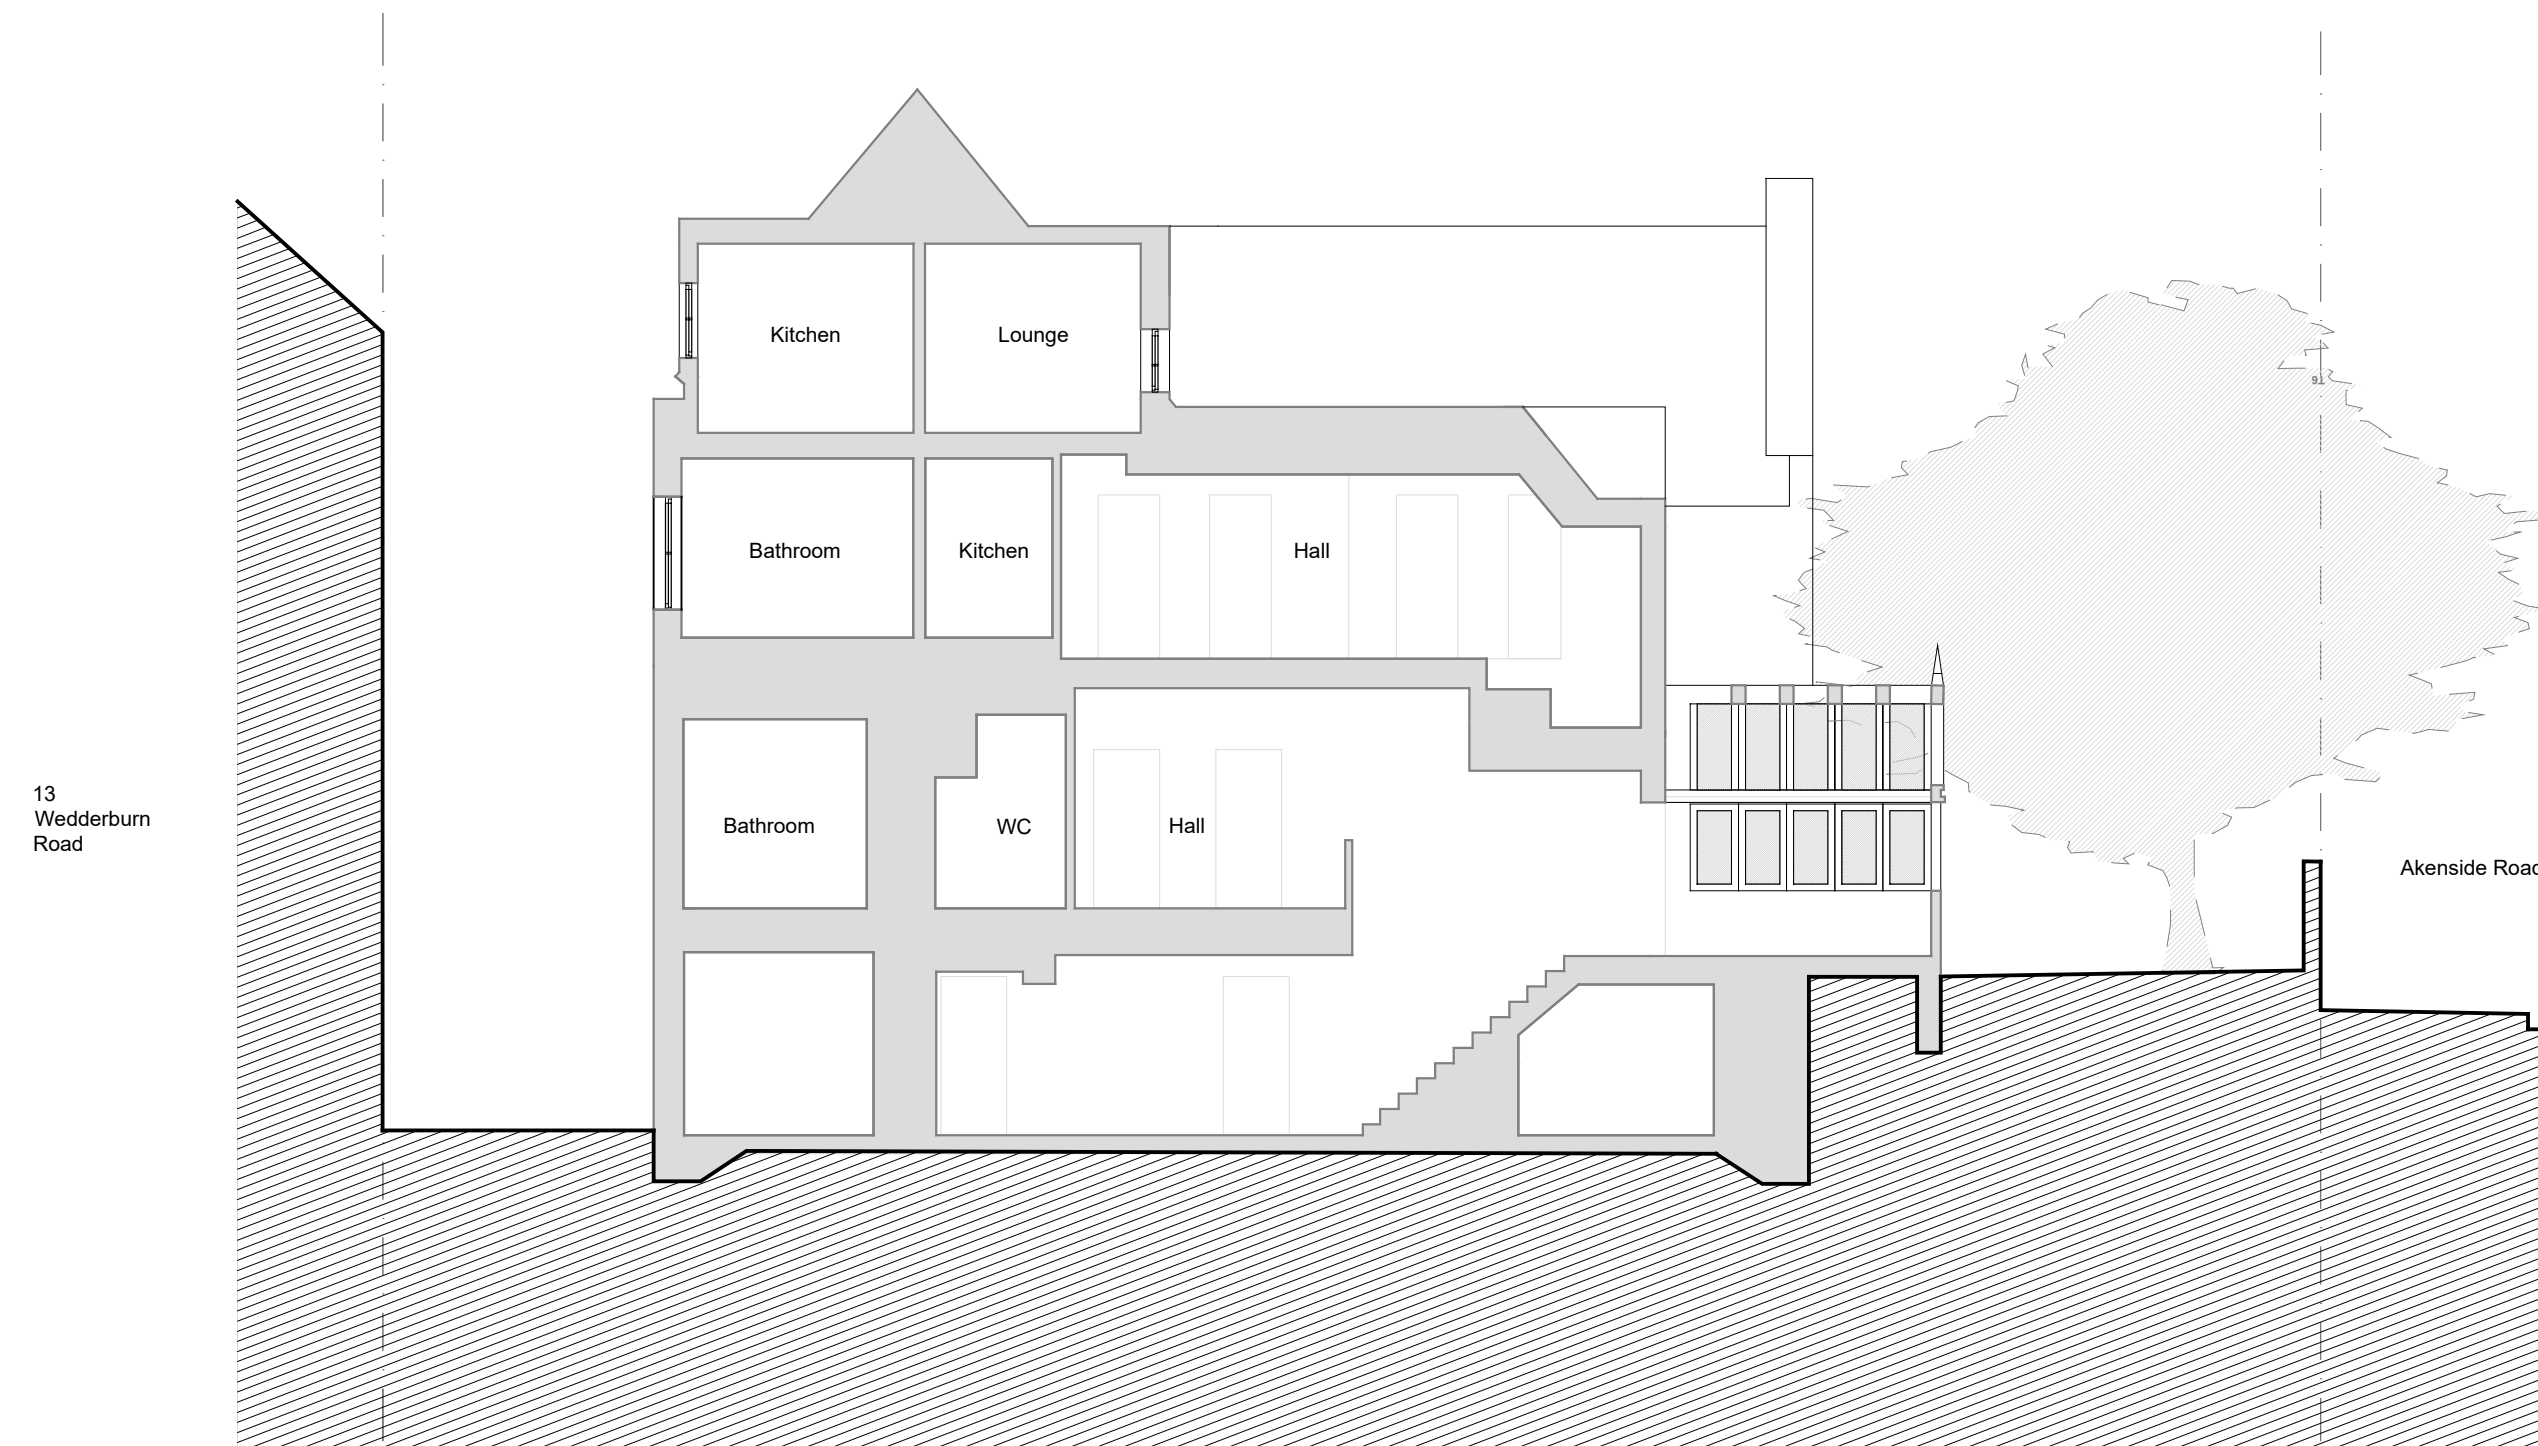

Section BB



P1	11/01/22	Planning
Revision	Date	Status

Client
Dan and Susie Wagner

Project title
15 Wedderburn Road

Drawing Title
Existing
Section AA & BB

Project No.	Drawing no.	Revision
276	021	P1

Status	Scale	Date
Planning	1:100@A2	11/01/2022



Proposed East Elevation

7 Akenside Road 15 Wedderburn Road Wedderburn Road



Proposed North Elevation

13 Wedderburn Road 15 Wedderburn Road




P1	11/01/2022	Planning
Revision	Date	Status
Client		
Dan and Susie Wagner		
Project title		
15 Wedderburn Road		
Drawing Title		
Existing East and North Elevations		
Project No.	Drawing no.	Revision
276	031	P1
Status	Scale	Date
Planning	1:100@A2	11/01/2022



Proposed West Elevation



Proposed South Elevation

 

P1	11/01/2022	Planning
Revision	Date	Status
Client		
Dan and Susie Wagner		
Project title		
15 Wedderburn Road		
Drawing Title		
Existing West and South Elevations		
Project No.	Drawing no.	Revision
276	032	P1
Status	Scale	Date
Planning	1:100@A2	11/01/2022






Existing North Street Elevation

13 Wedderburn Road 15 Wedderburn Road Akenside Road



Existing West Street Elevation

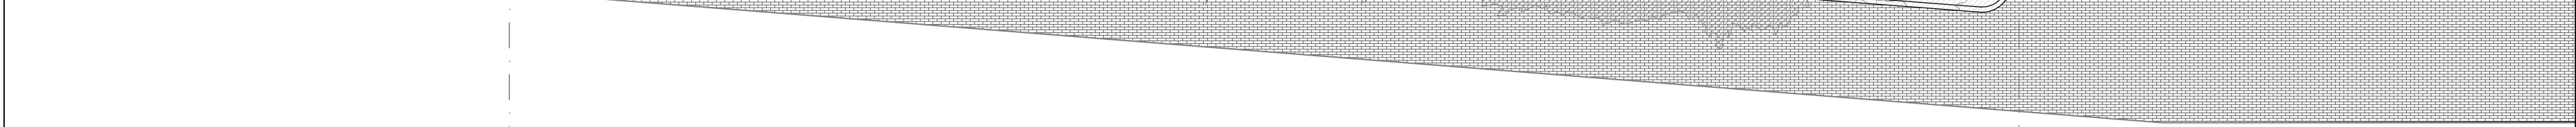

Wedderburn Road 15 Wedderburn Road 7 Akenside Road



P1	11/01/2022	Planning
Revision	Date	Status

Client
Dan and Susie Wagner

Project title
15 Wedderburn Road

Drawing Title
Existing West and South Street Elevations

Project No.	Drawing no.	Revision
276	033	P1

Status	Scale	Date
Planning	1:100@A2	11/01/2022