



P1 11.01.22 Planning

Rev Date Note

Client
Dan and Susie Wagner

Project title
15 Wedderburn Road

Drawing Title
Proposed Location Plan

Project No. 276	Drawing no. 003_B	Revision P1
--------------------	----------------------	----------------

Status Planning	Scale 1:1250	Date 11/01/22
--------------------	-----------------	------------------



Clive Sall Architecture Ltd.

2 Providence Yard
Esra Street
London E2 7RJ


Copyright CLIVE SALL ARCHITECTURE LTD



All drawings to be read in
conjunction with structural
engineer's and service engineer's



A2

 

P1	11/01/22	Planning
Rev	Date	Note


Client
Dan and Susie Wagner

Project title
15 Wedderburn Road

Drawing Title
Proposed Site Plan

Project No.	Drawing no.	Revision
276	004_B	P1


Status	Scale	Date
Planning	1:500@A2	11/01/2022

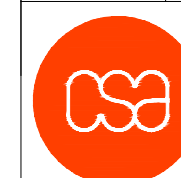

Clive Sall Architecture Ltd.

2 Providence Yard
Ezra Street
London E2 7RJ


Copyright CLIVE SALL ARCHITECTURE LTD

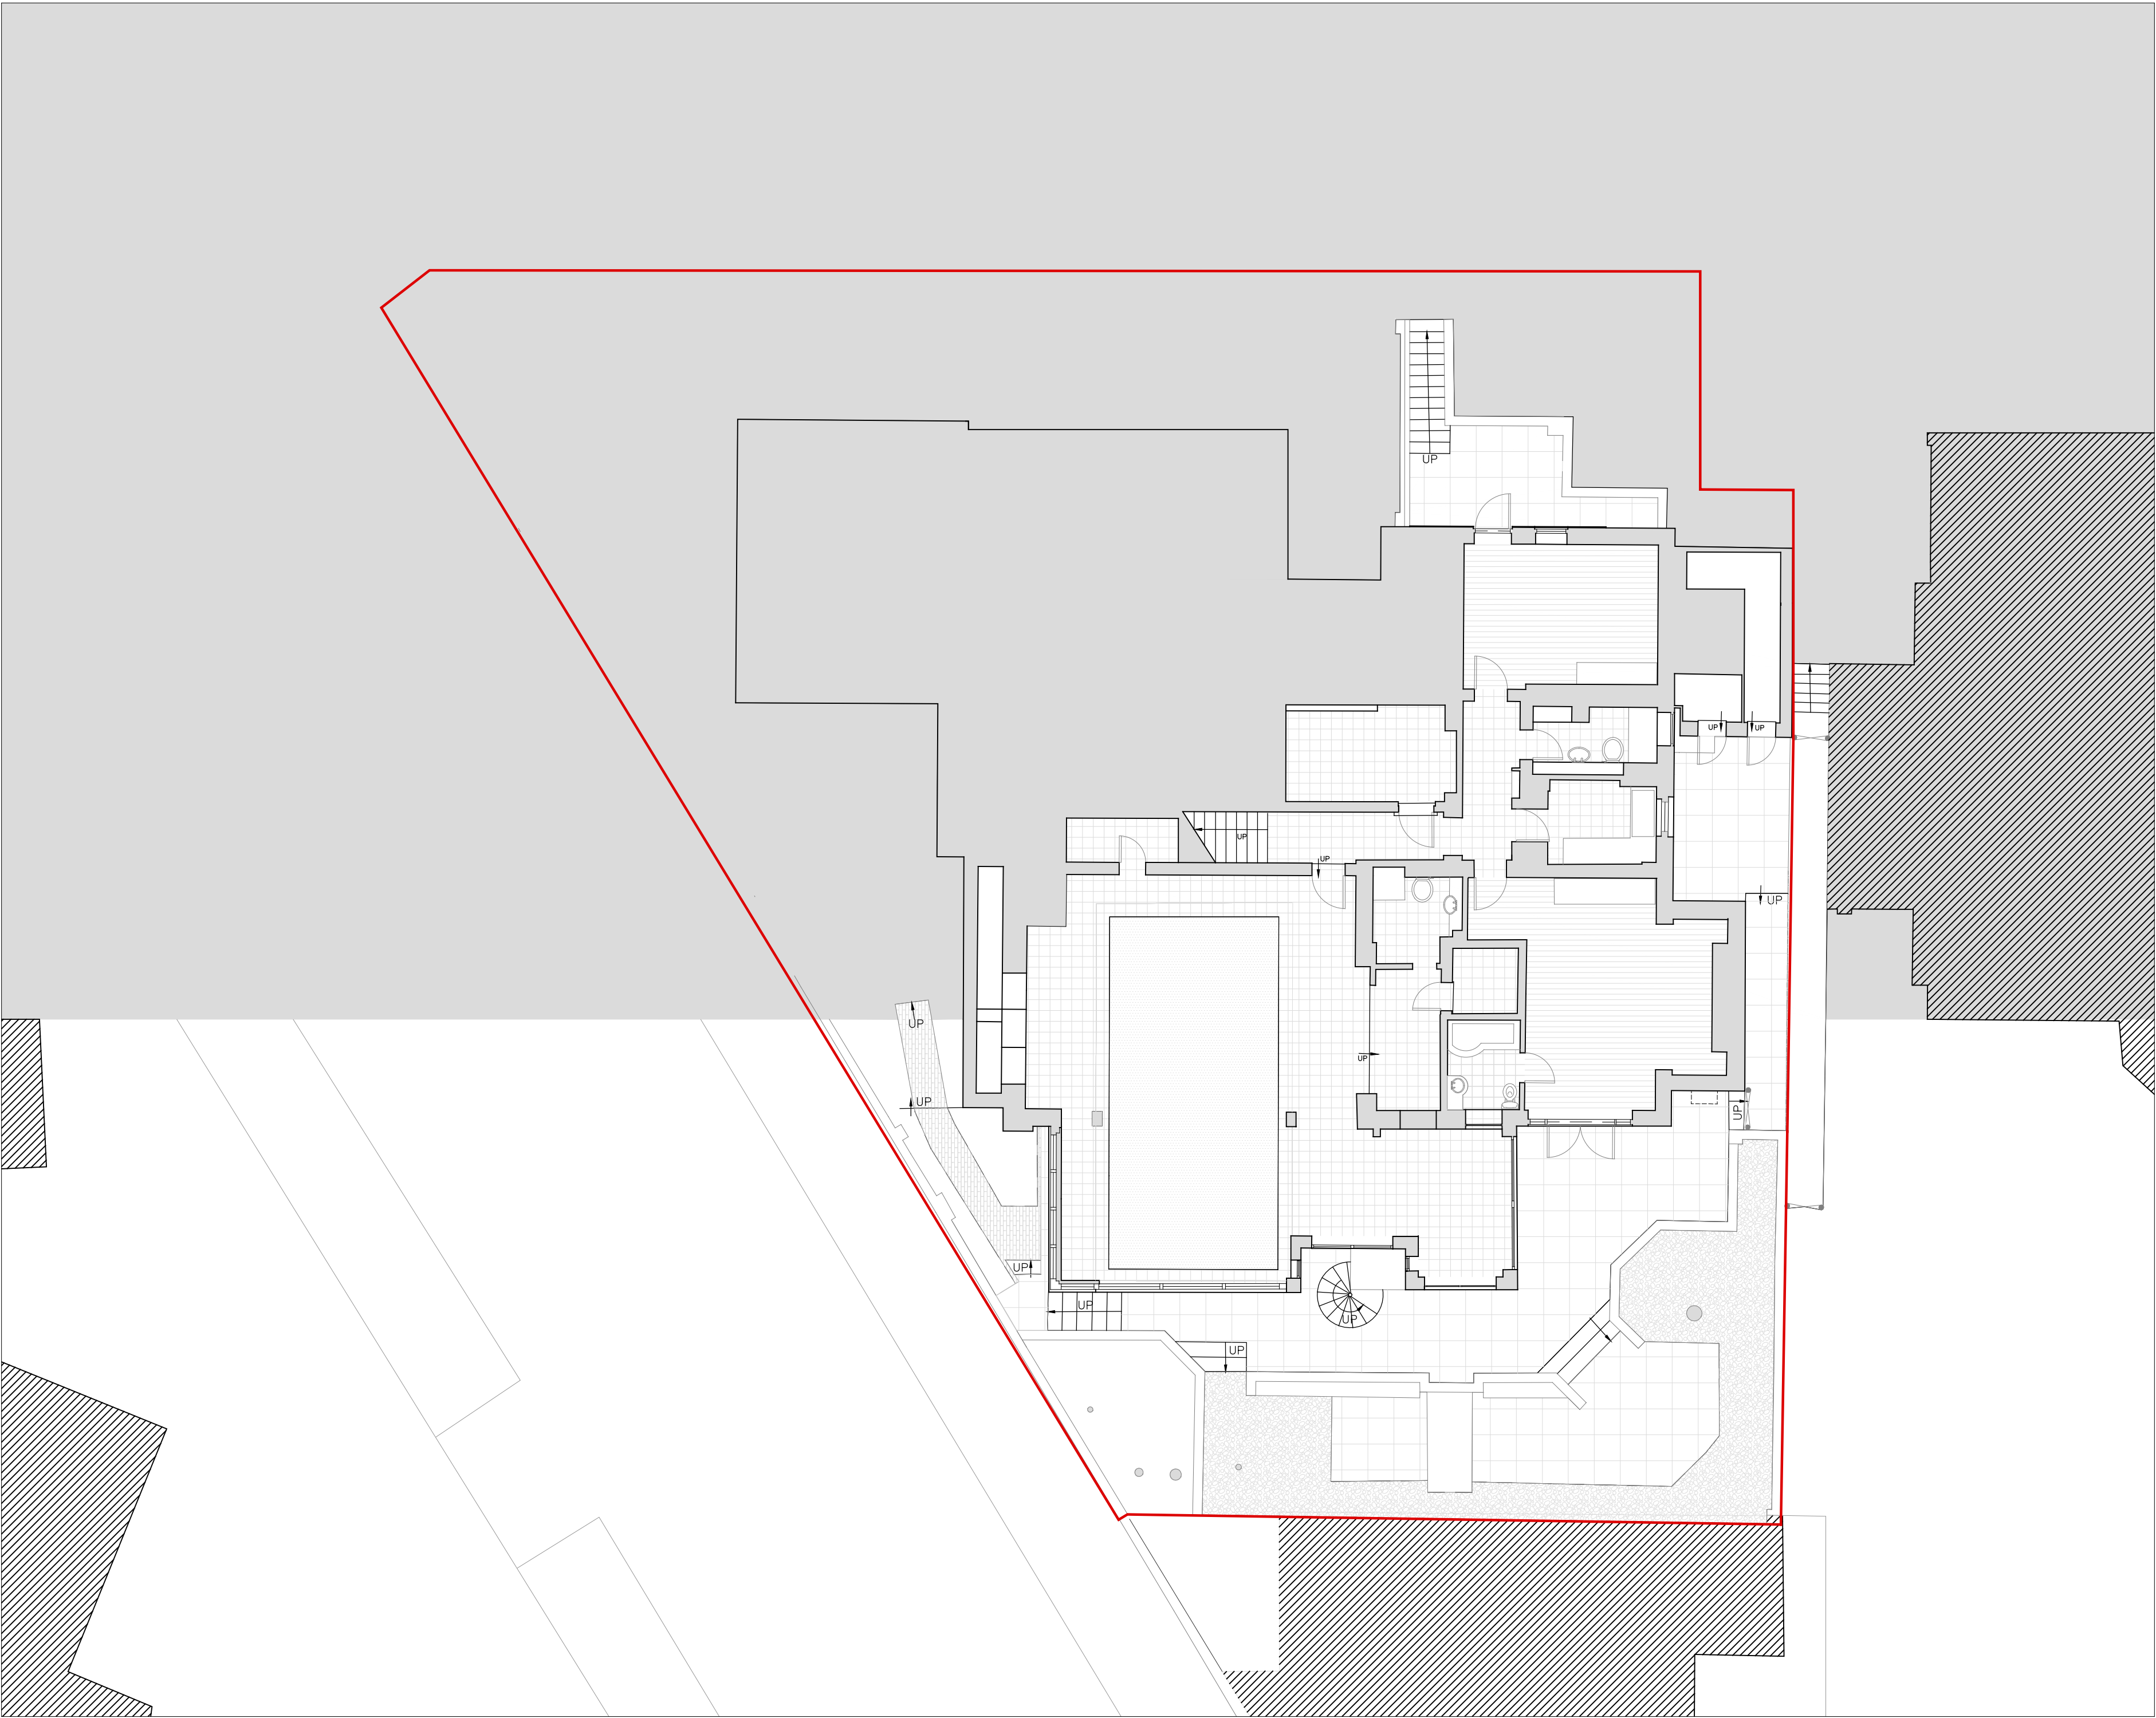

All drawings to be read in
conjunction with structural
engineer's and service engineer's



A2

 

Please note, no changes
proposed at this level

P1	11/01/22	Planning
Rev	Date	Note

Client
Dan and Susie Wagner

Project title
15 Wedderburn Road

Drawing Title
Proposed Lower
Ground Floor Plan

Project No.	Drawing no.	Revision
276	099_B	P1



Status	Scale	Date
Planning	1:100@A2	11/01/2022



Clive Sall Architecture Ltd.

2 Providence Yard
Ezra Street
London E2 7RJ

Copyright CLIVE SALL ARCHITECTURE LTD

 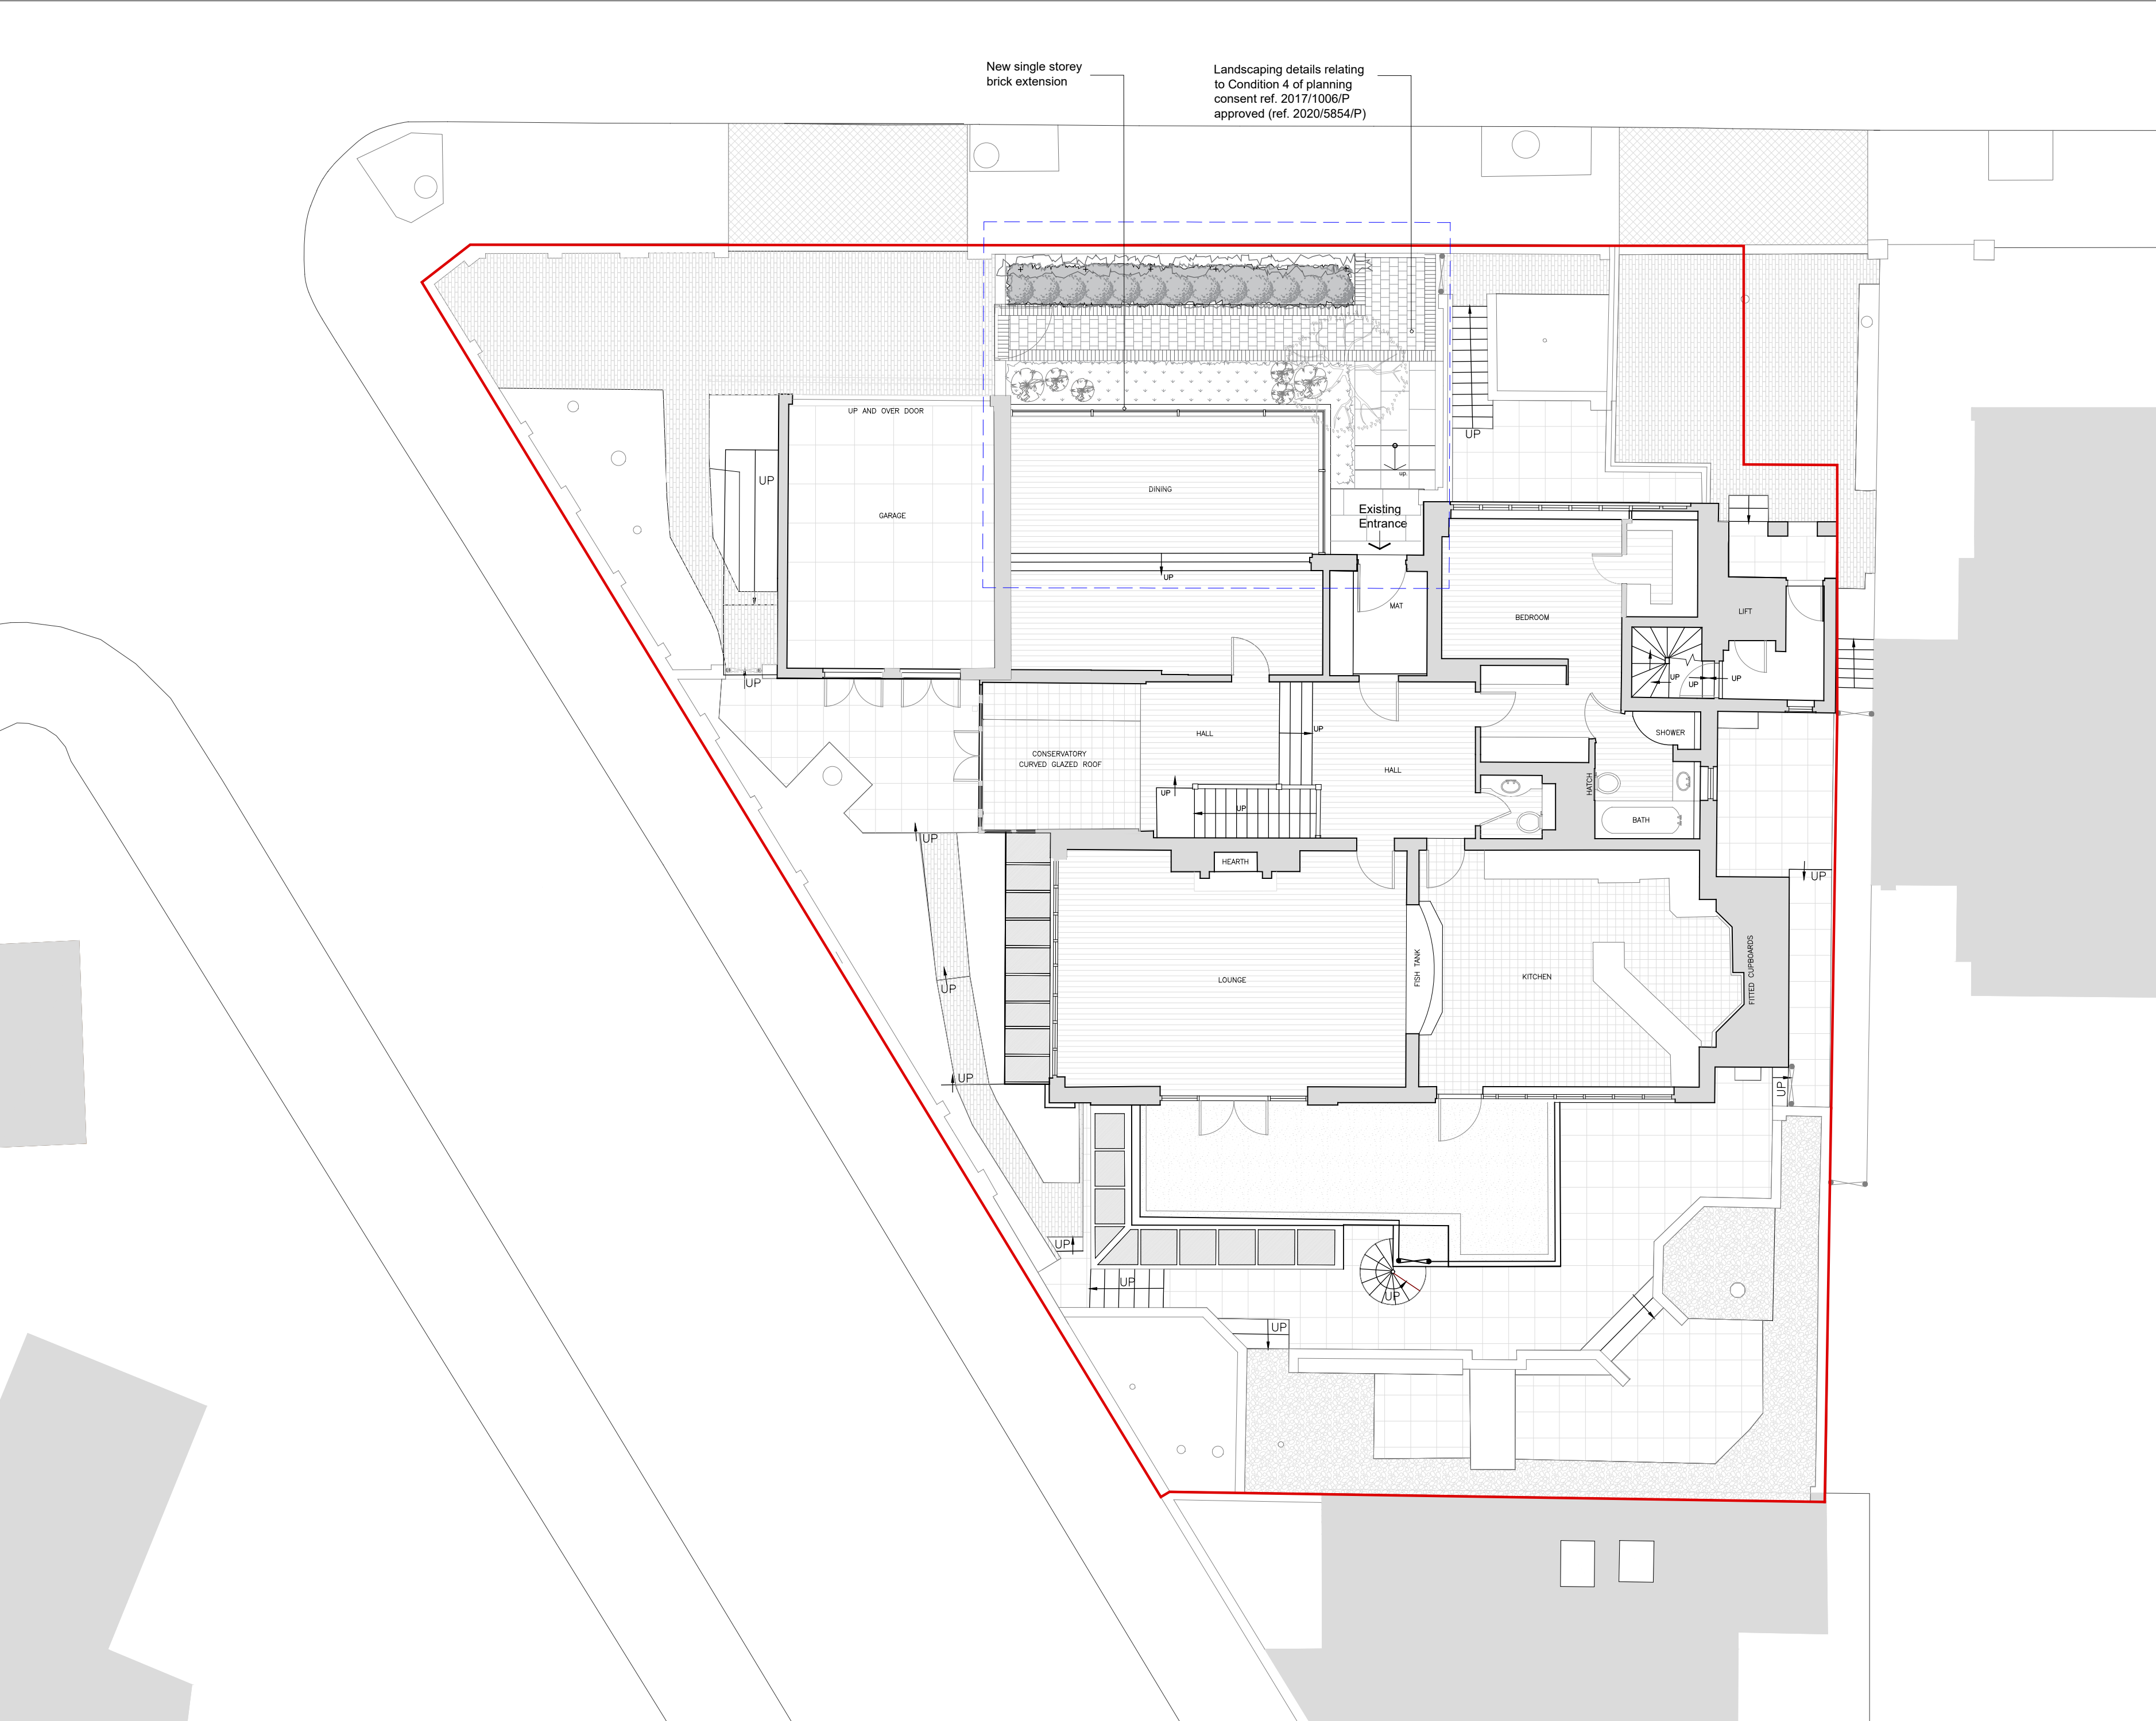

P1	11.01.22	Planning
Rev	Date	Note


Client
Dan and Susie Wagner

Project title
15 Wedderburn Road

Drawing Title
Proposed Ground Floor Plan

Project No.	Drawing no.	Revision
276	100_B	P1


Status	Scale	Date
Planning	1:100@A2	11/01/2022

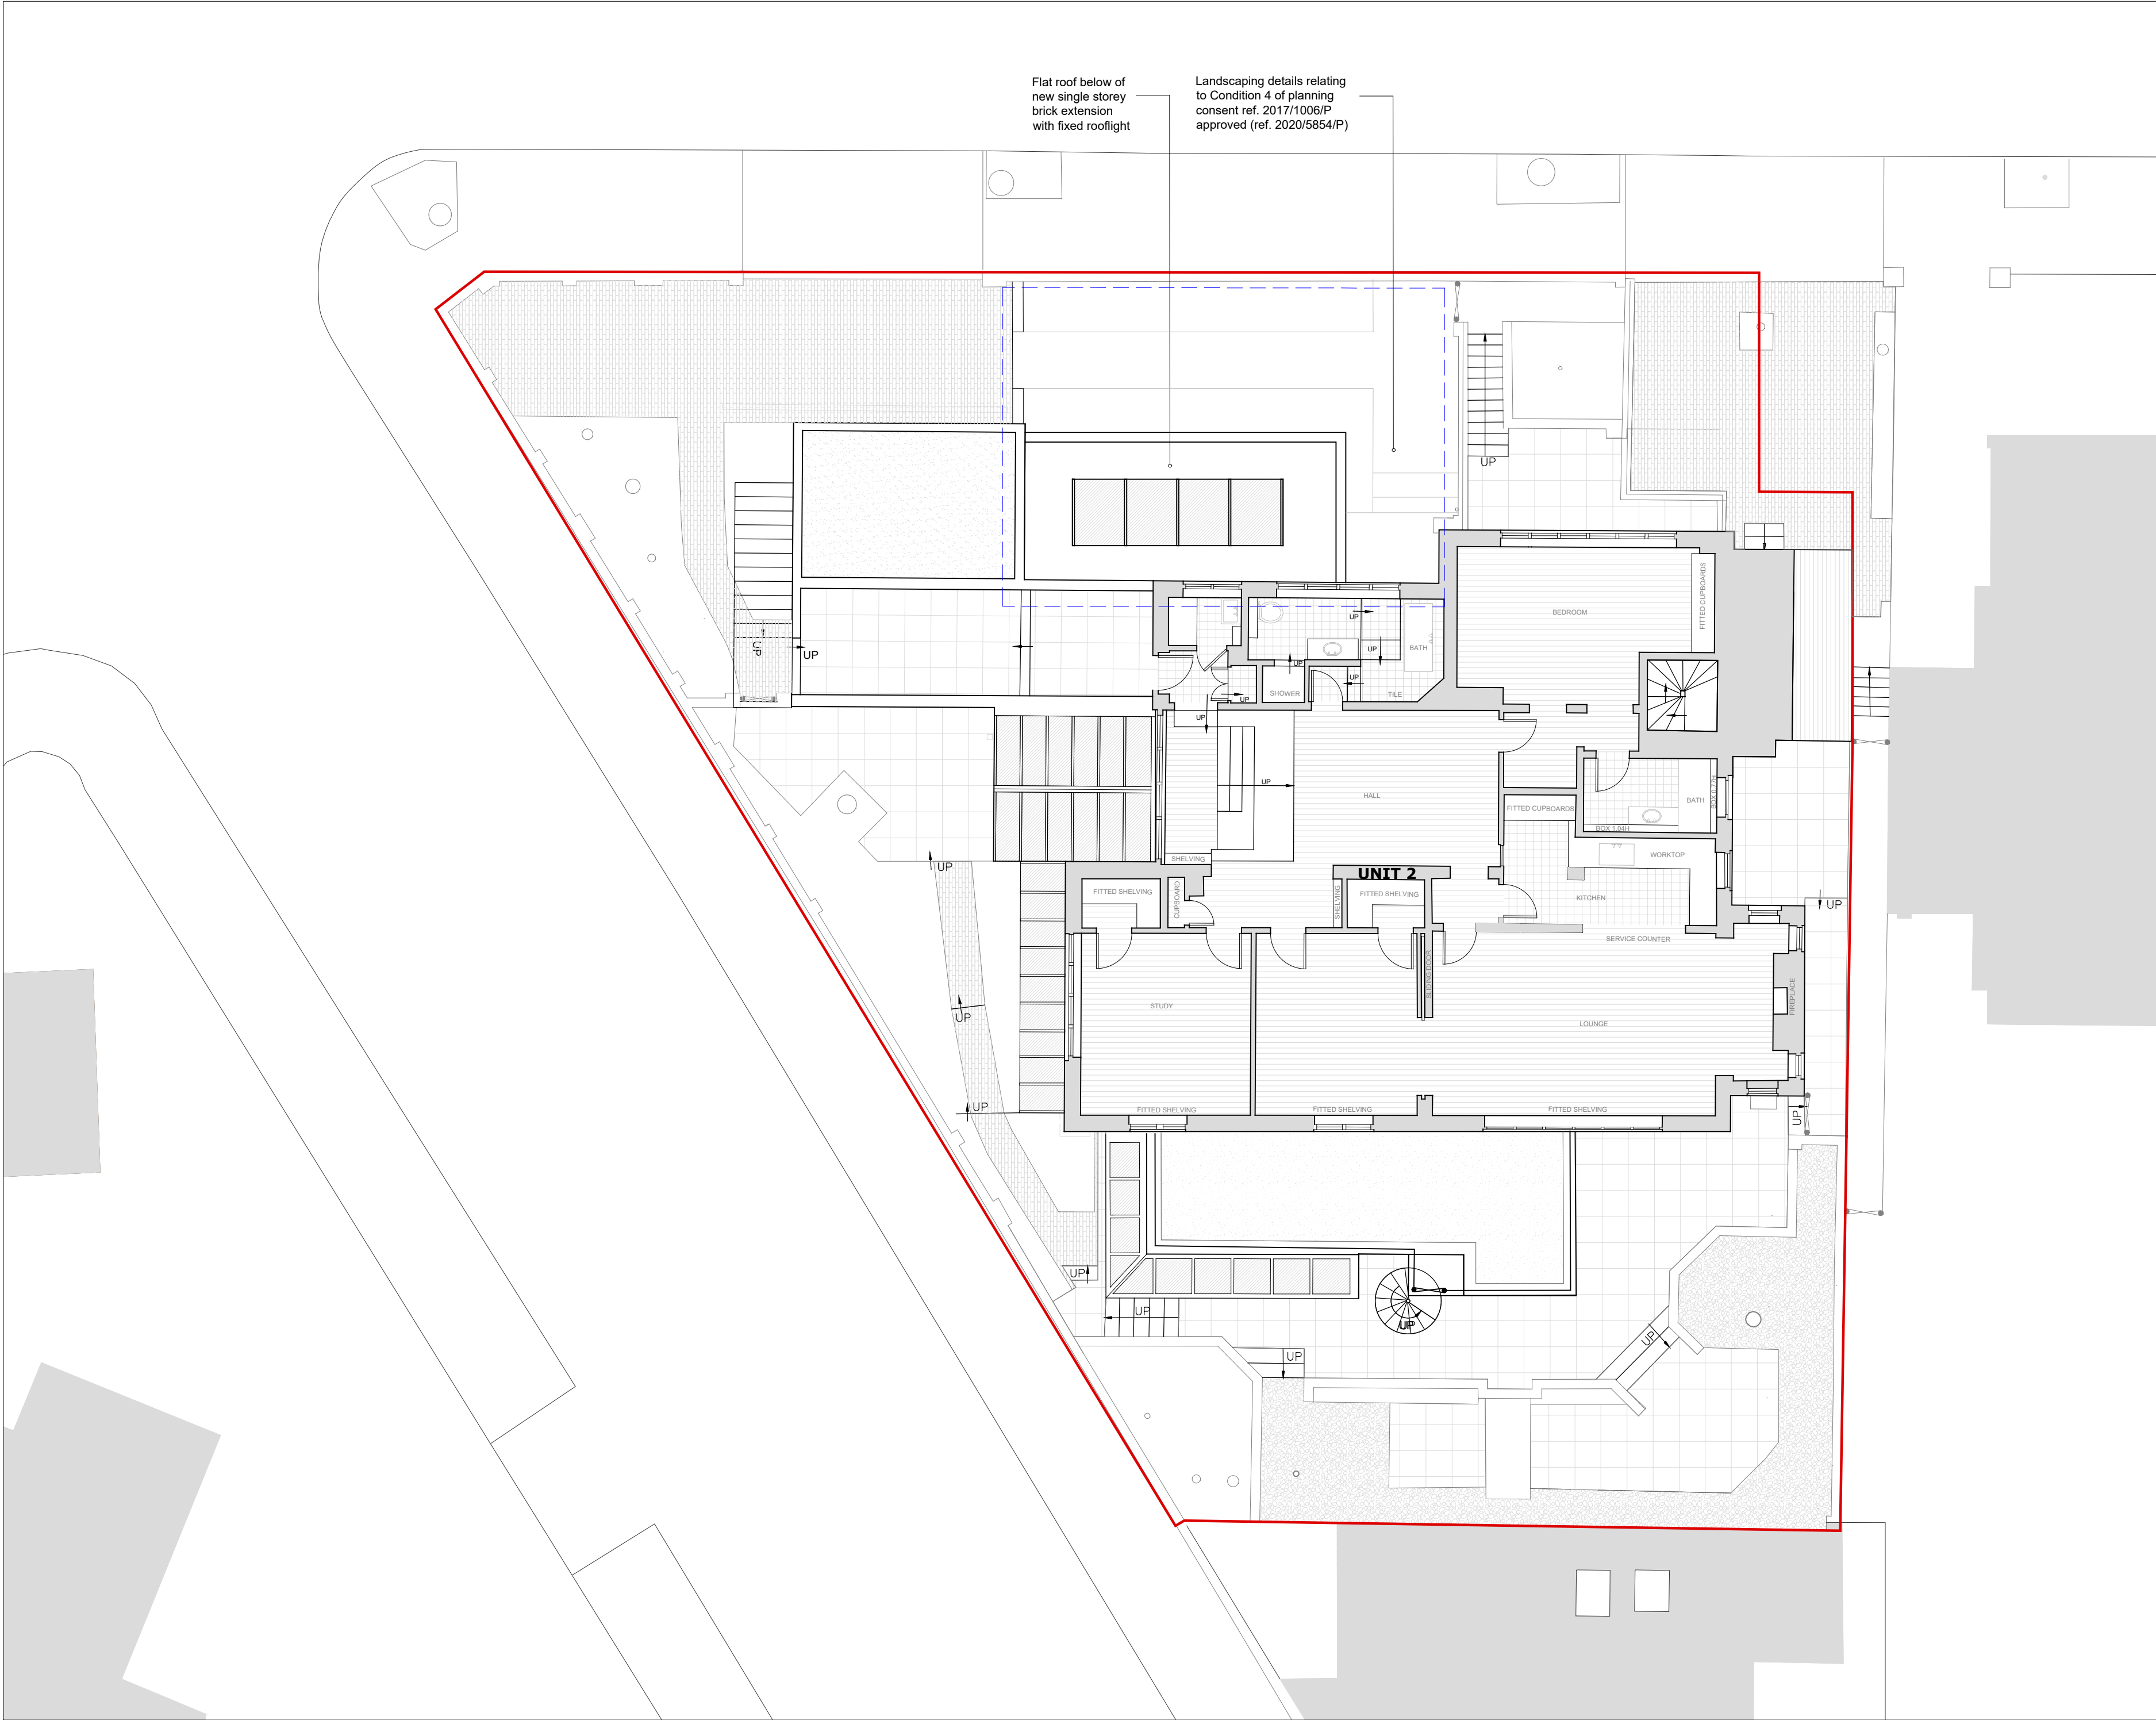

All drawings to be read in conjunction with structural engineer's and service engineer's



A2

 

Please note, no changes proposed at this level

P1	11/01/22	Planning
Rev	Date	Note

Client
Dan and Susie Wagner

Project title
15 Wedderburn Road

Drawing Title
Proposed First Floor Plan


Project No.	Drawing no.	Revision
276	101_B	P1
Status	Scale	Date Of First Issue
Planning	1:100@A2	11/01/2022



Clive Sall Architecture Ltd.

2 Providence Yard
Ezra Street
London E2 7RJ

Copyright CLIVE SALL ARCHITECTURE LTD

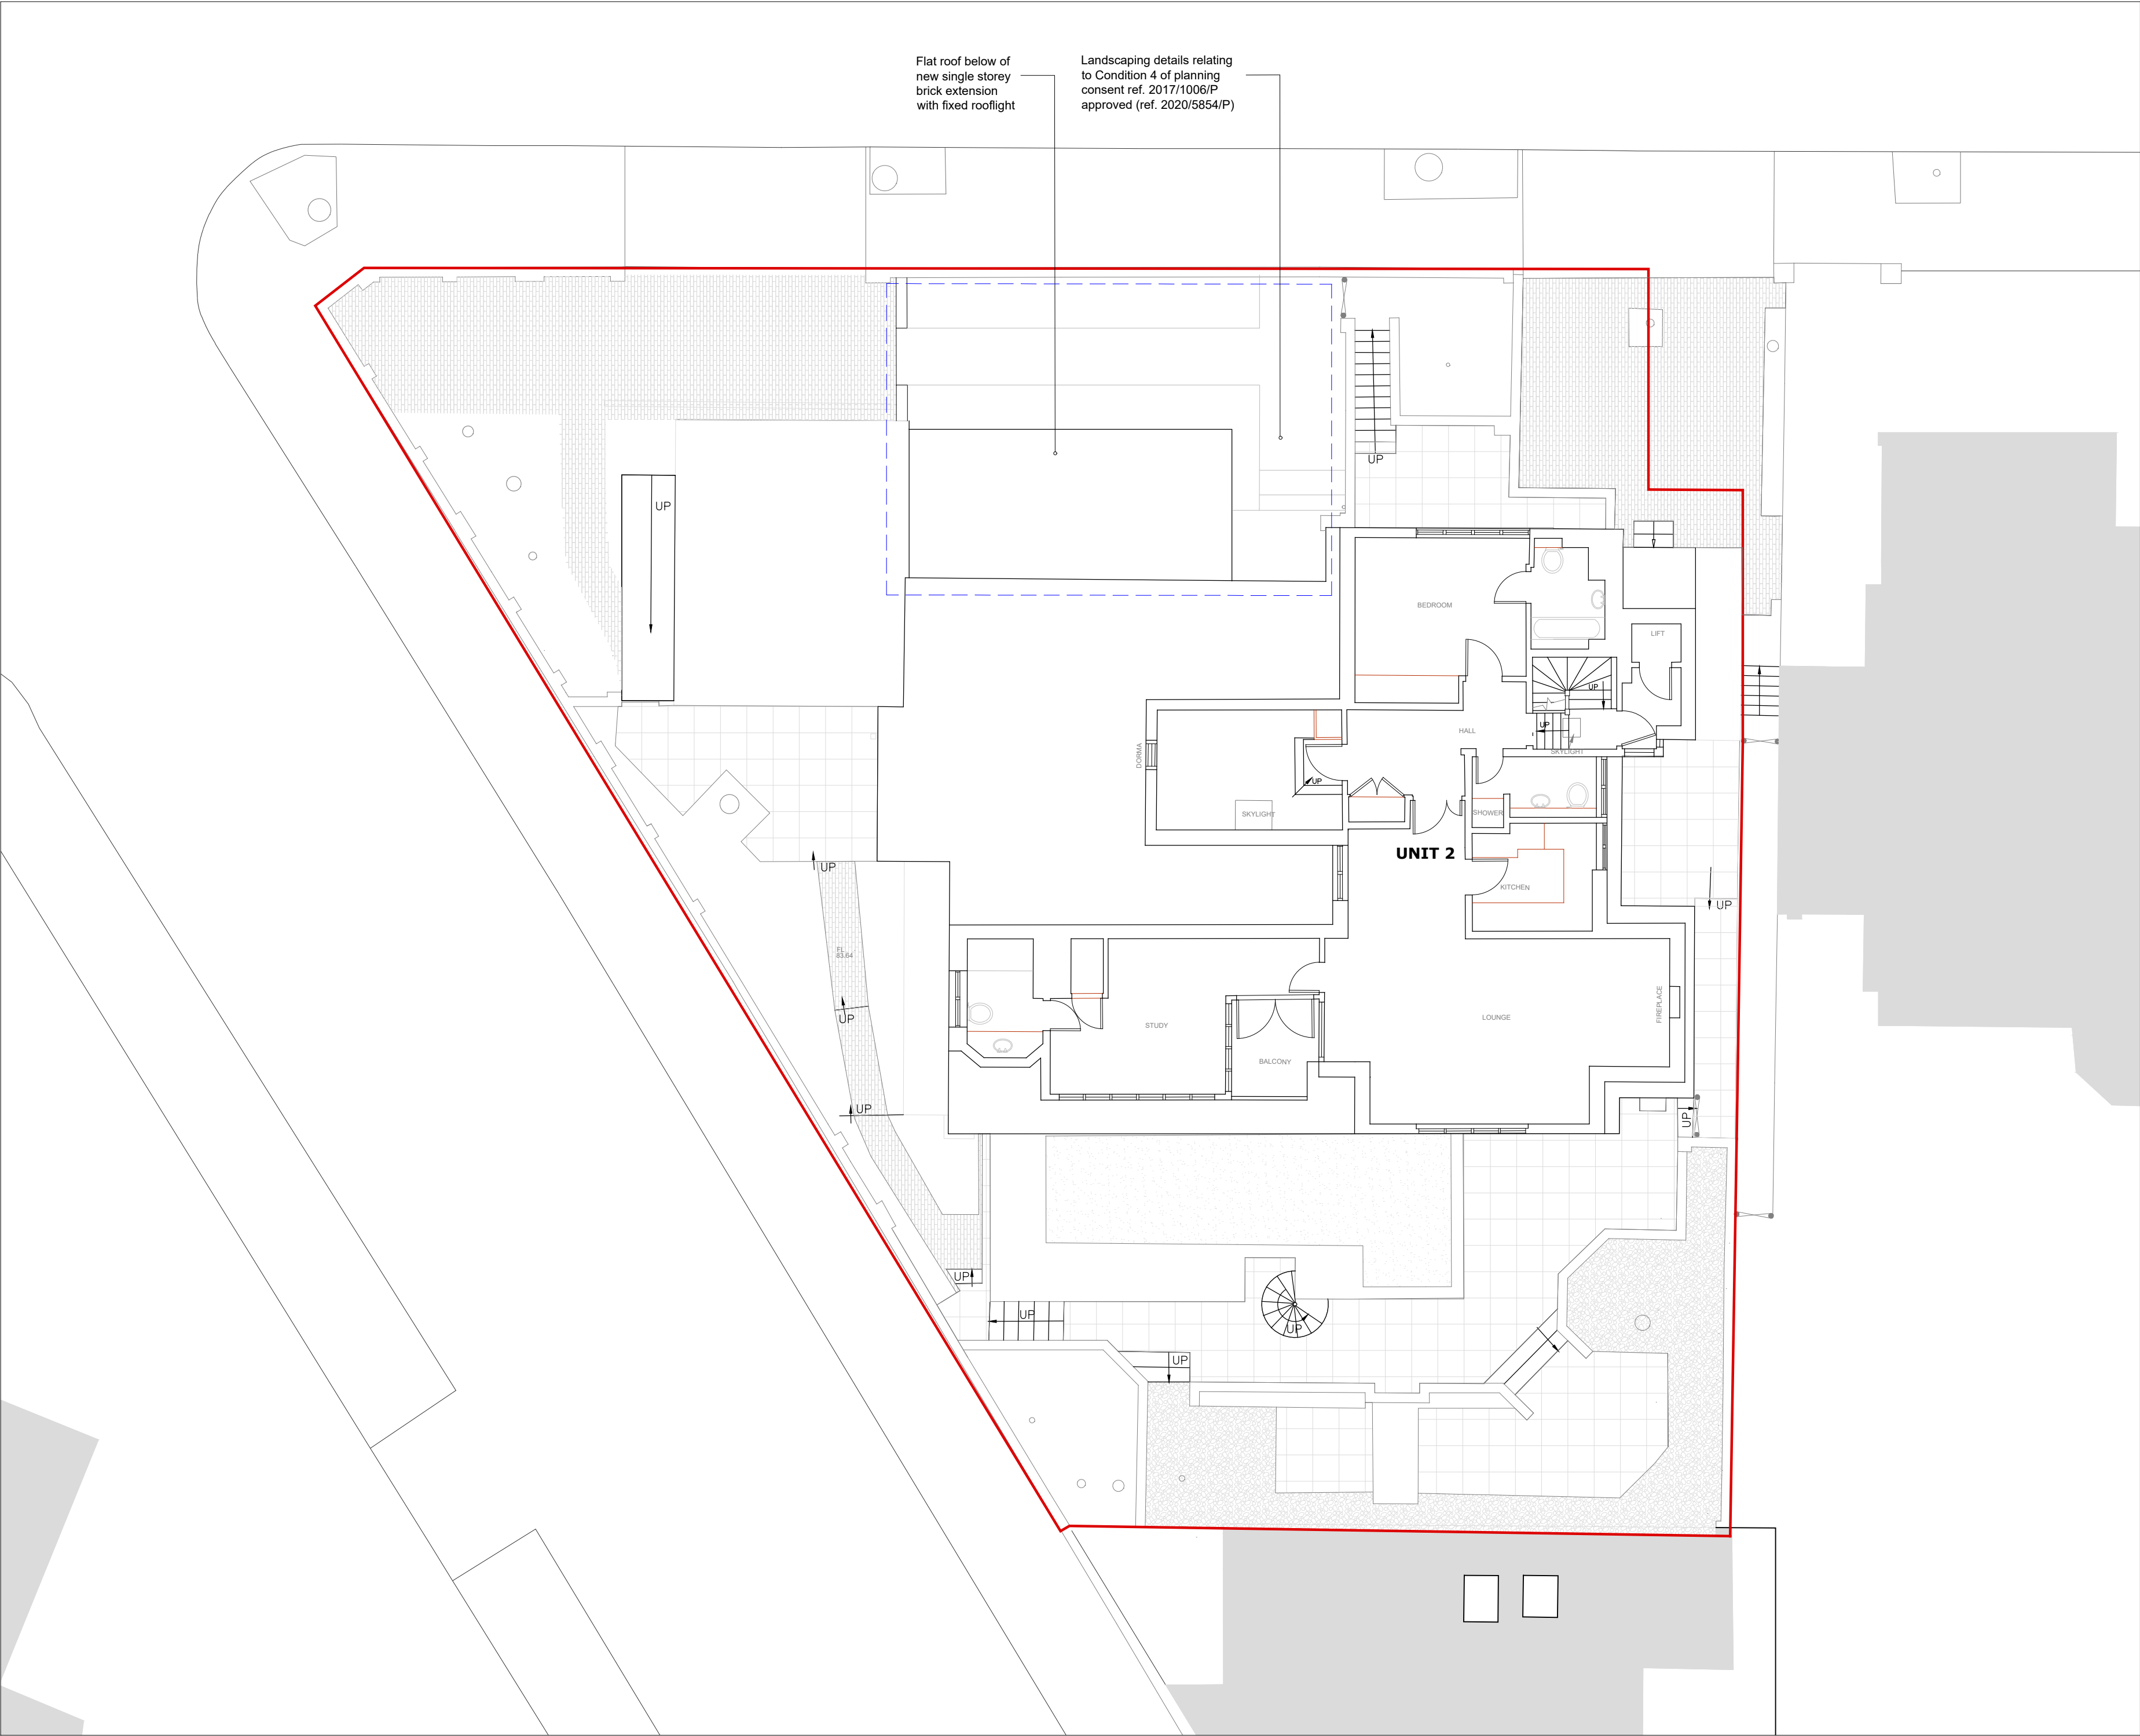

All drawings to be read in conjunction with structural engineer's and service engineer's



A2



Please note, no changes proposed at this level

P1	11/02/22	Planning
Rev	Date	Note

Client
Dan and Susie Wagner

Project title
15 Wedderburn Road

Drawing Title
Proposed Second Floor Plan

Project No.	Drawing no.	Revision
276	102_B	P1
Status	Scale	Date Of First Issue
Planning	1:100@A2	11/01/2022




Clive Sall Architecture Ltd.


2 Providence Yard
Ezra Street
London E2 7RJ

Copyright CLIVE SALL ARCHITECTURE LTD



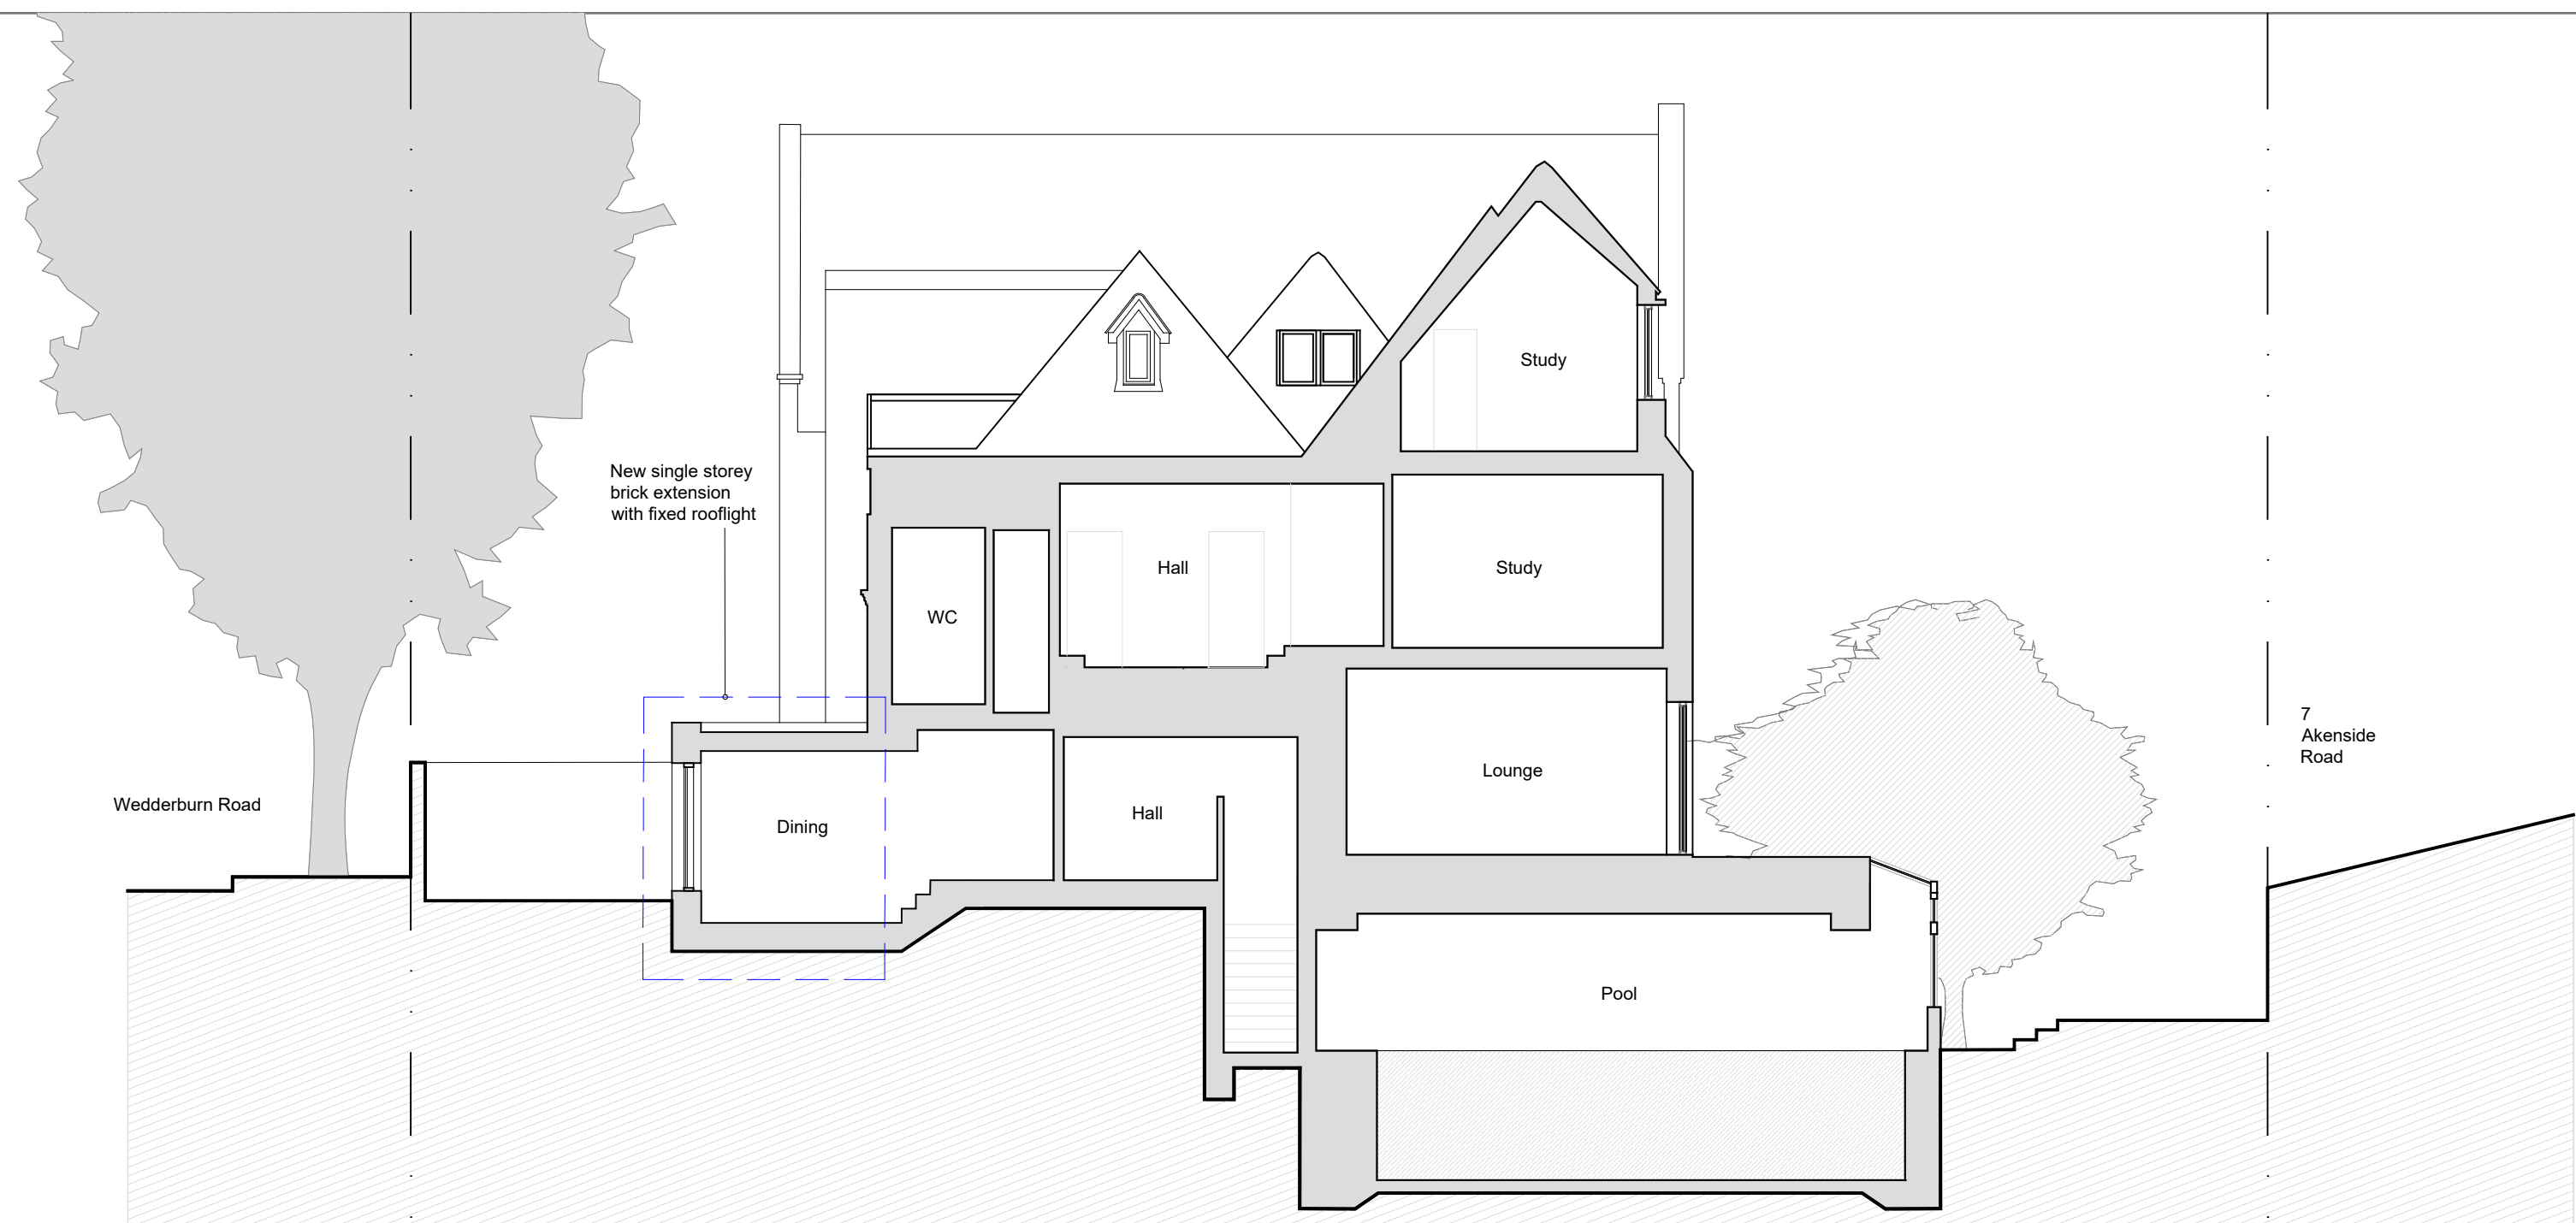

Section AA

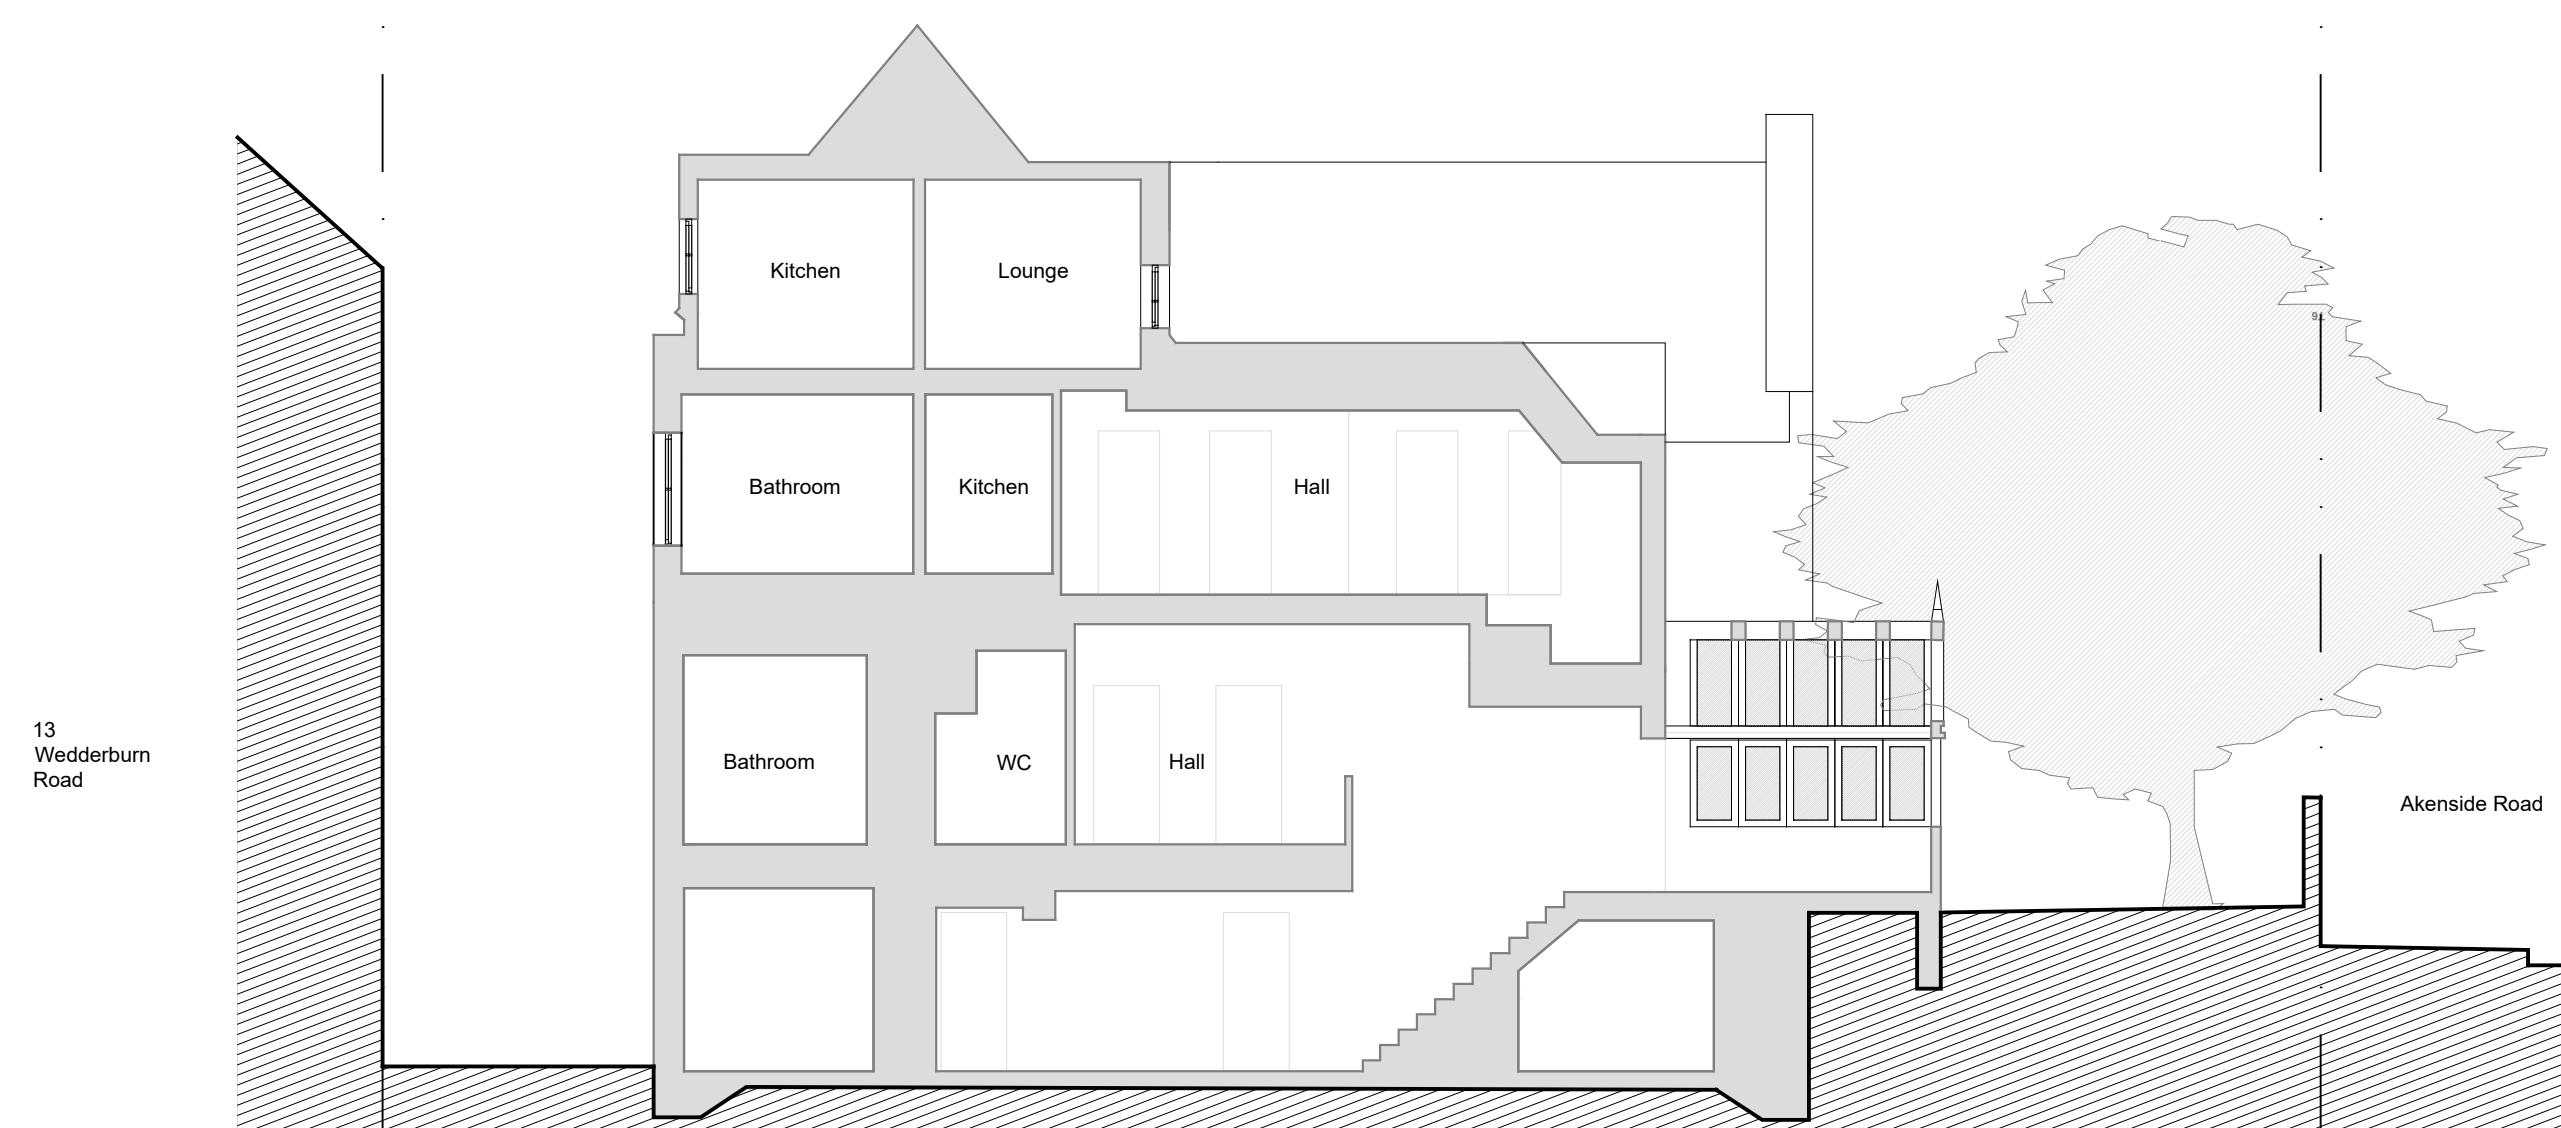

No changes proposed
to this section

Section BB



P1	11/01/2022	Planning
Revision	Date	Status

Client
Dan and Susie Wagner

Project title
15 Wedderburn Road

Drawing Title
Existing
Section AA & BB

Project No.	Drawing no.	Revision
276	201_B	P1


Status	Scale	Date
Planning	1:100@A2	11/01/2022



Proposed East Elevation

No changes proposed
to this elevation

7 Akenside Road 15 Wedderburn Road Wedderburn Road

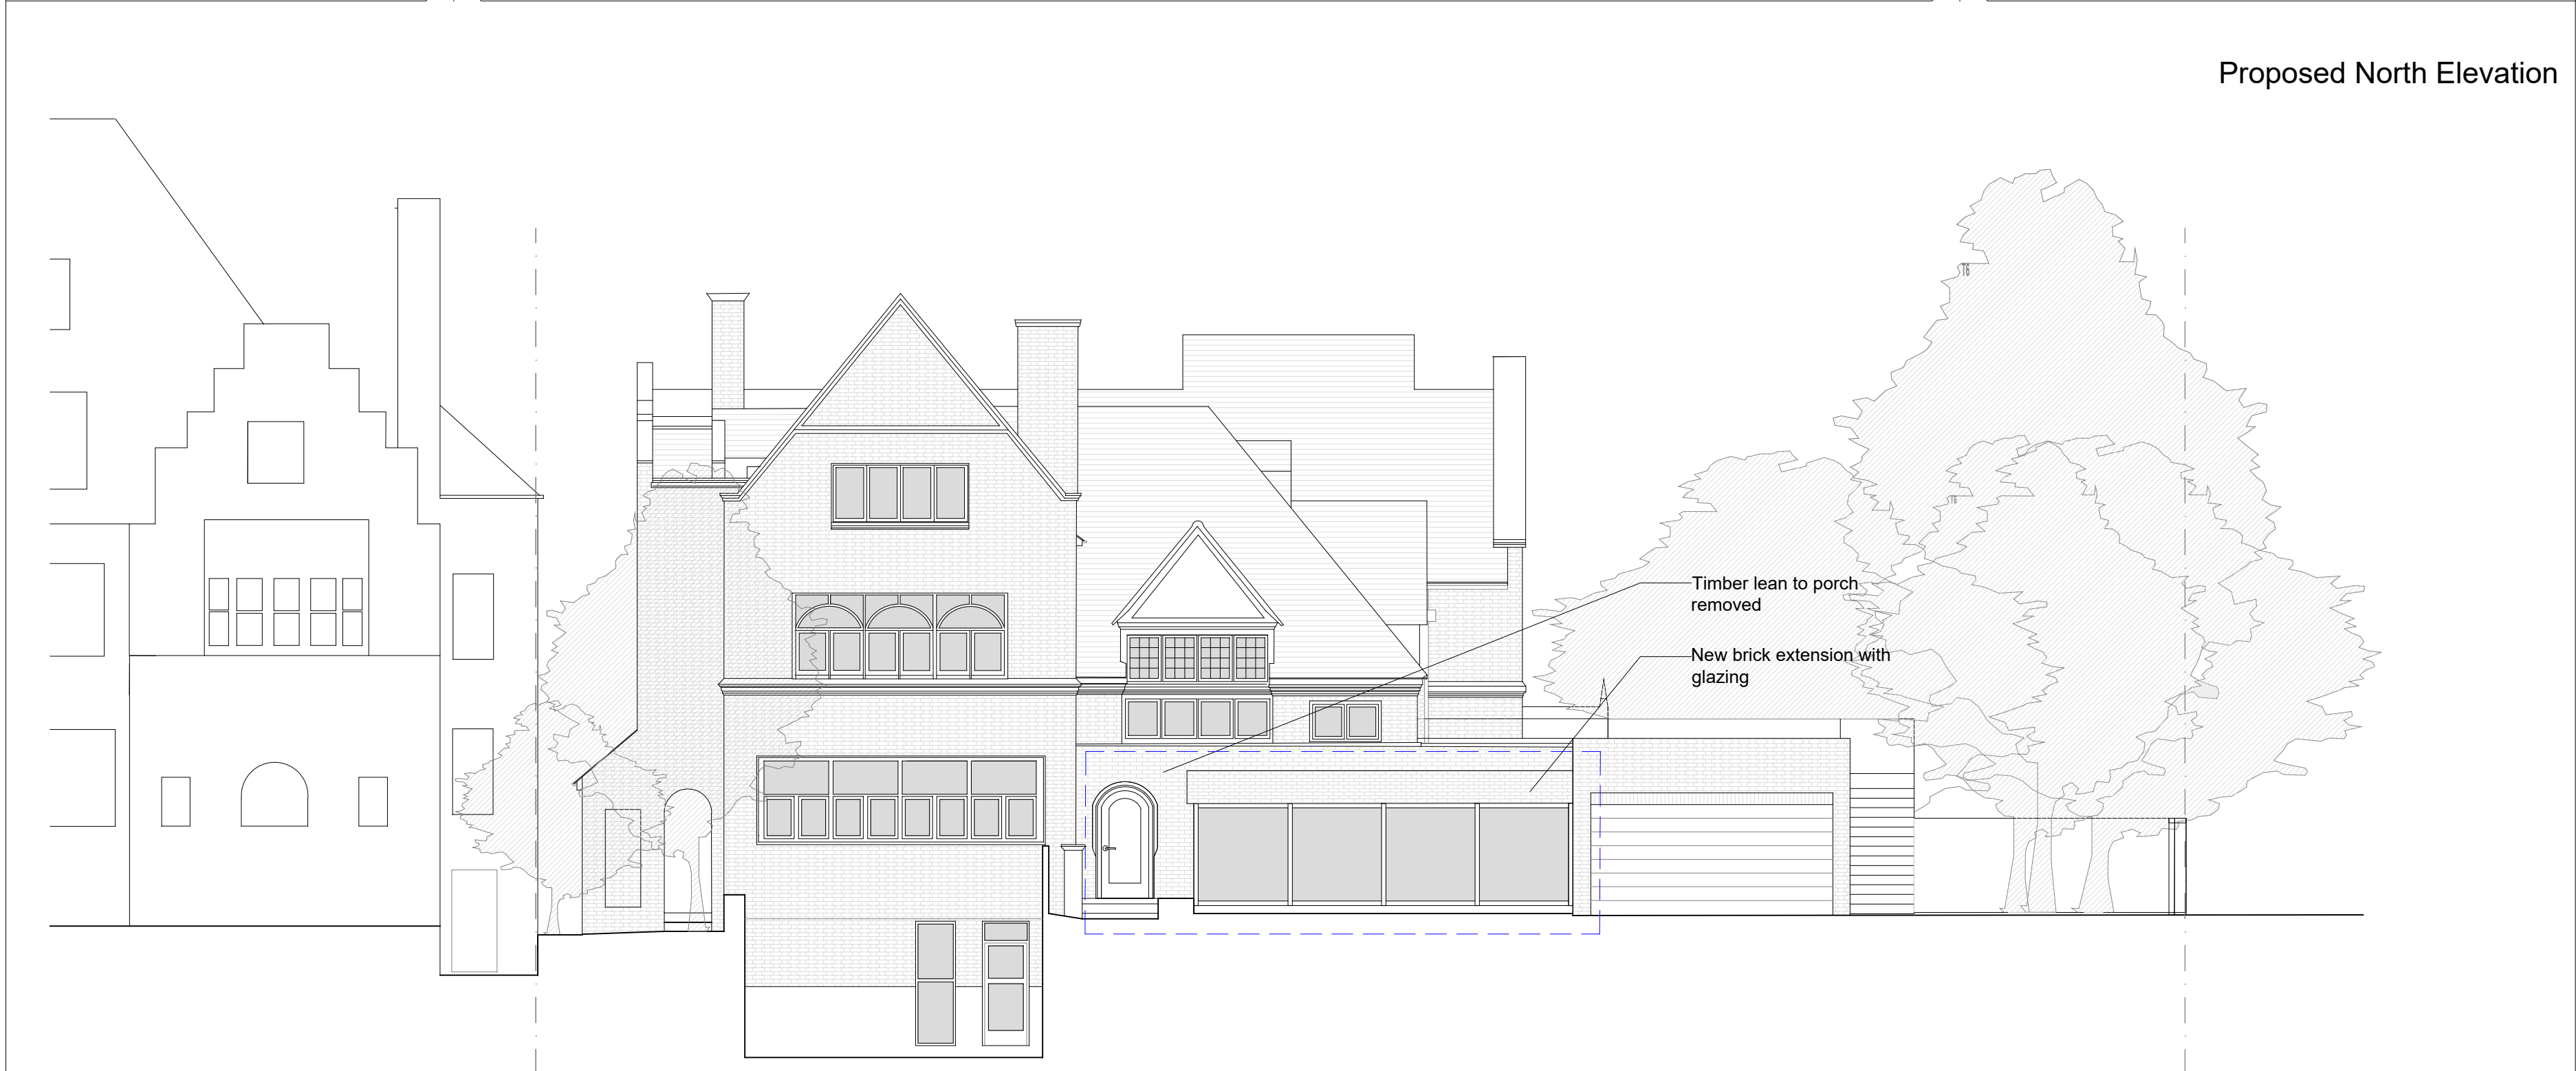

Proposed North Elevation

13 Wedderburn Road 15 Wedderburn Road



P1	11/01/2022	Planning
Revision	Date	Status
Client		
Dan and Susie Wagner		
Project title		
15 Wedderburn Road		
Drawing Title		
Proposed East and North Elevations		
Project No.	Drawing no.	Revision
276	301_B	P1
Status	Scale	Date
Planning	1:100@A2	11/01/2022



Proposed West Elevation

No changes proposed to this elevation


Akenside Road 15 Wedderburn Road 7 Akenside Road




Proposed South Elevation

No changes proposed to this elevation

Akenside Road 15 Wedderburn Road 13 Wedderburn Road

 

P1	11/01/2022	Planning
Revision	Date	Status
Client		
Dan and Susie Wagner		
Project title		
15 Wedderburn Road		
Drawing Title		
Proposed West and South Elevations		
Project No.	Drawing no.	Revision
276	302_B	P1
Status	Scale	Date
Planning	1:100@A2	11/01/2022

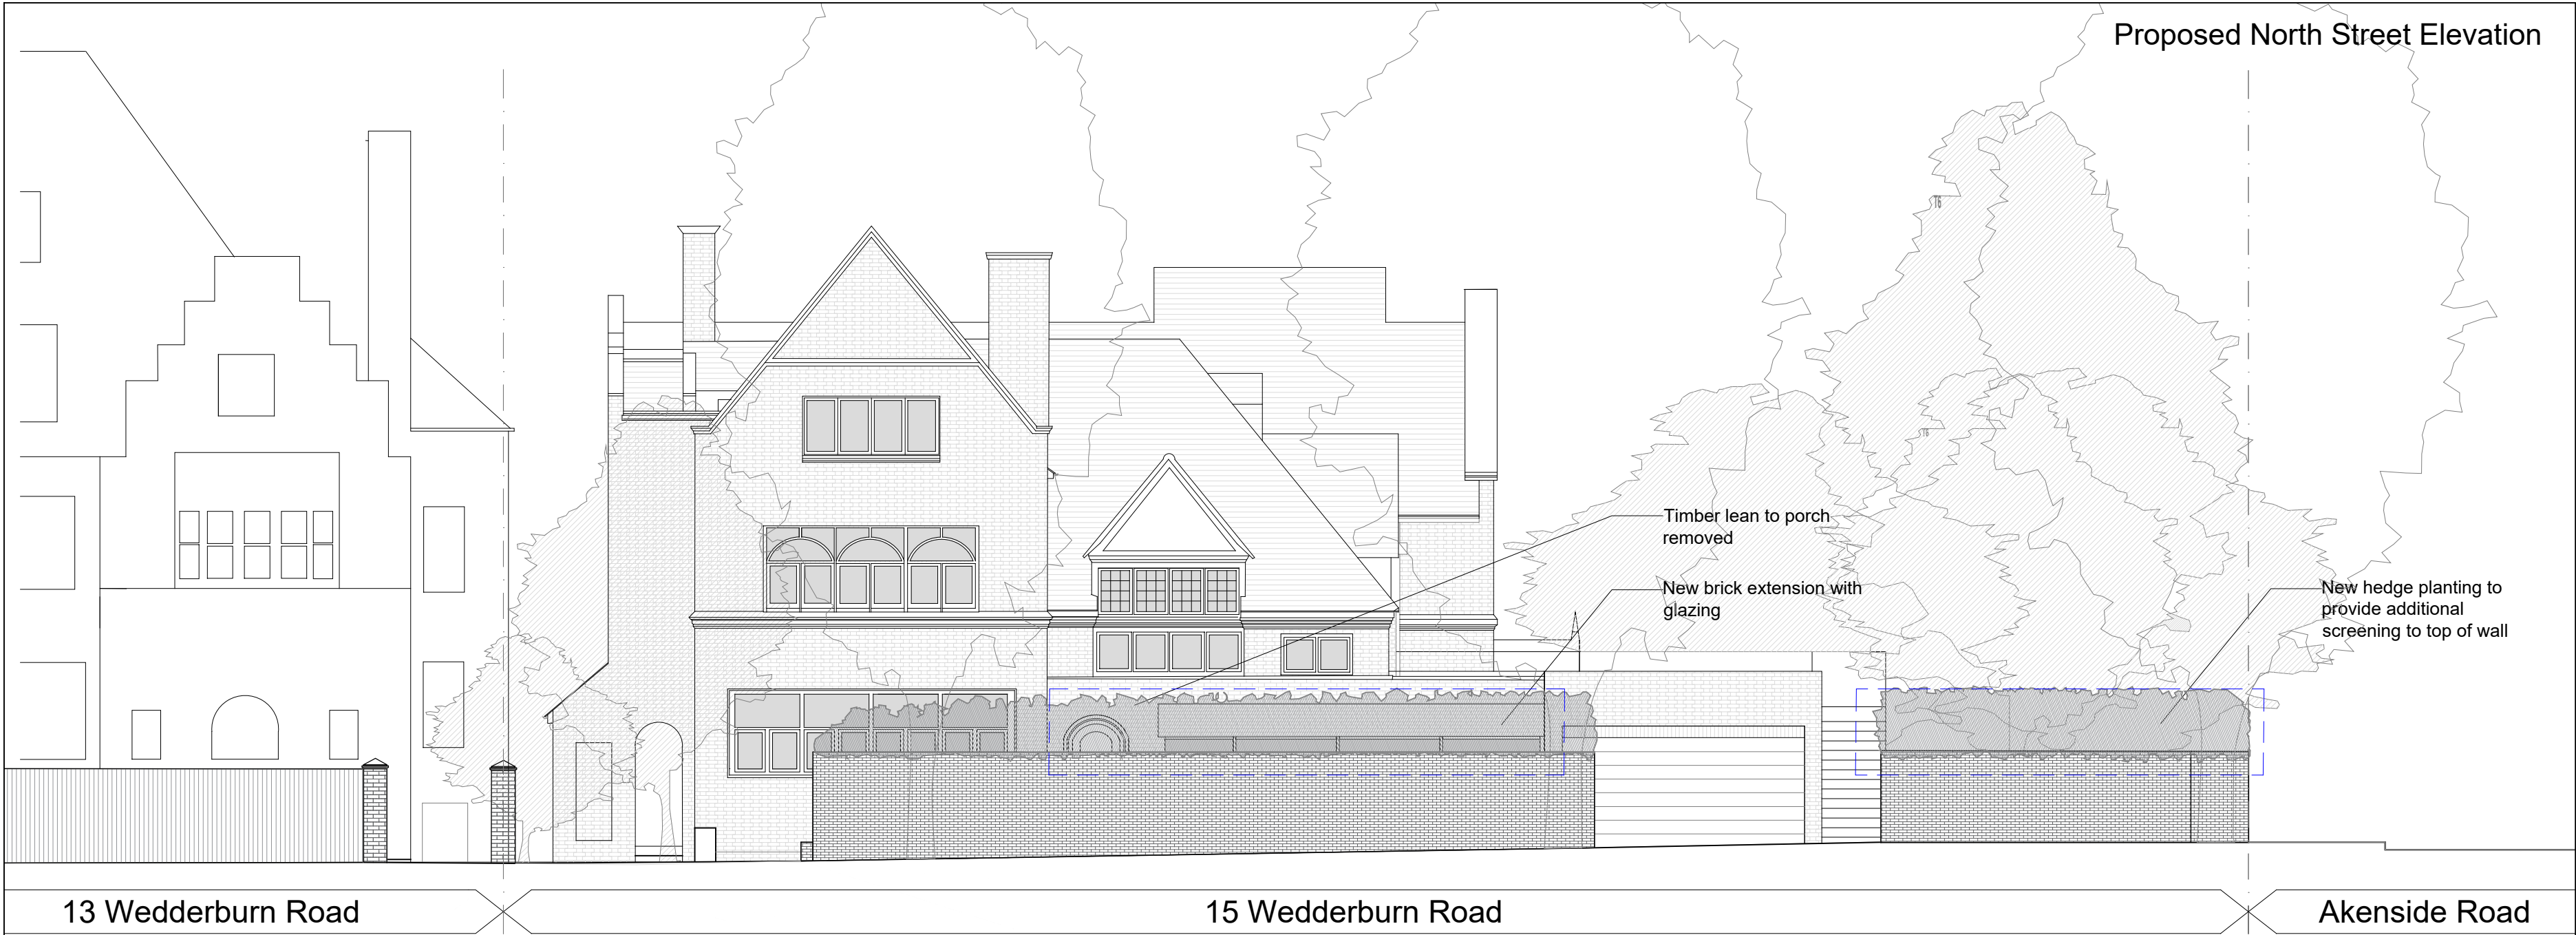

P1	11/01/22	Planning
Revision	Date	Status
Client		
Dan and Susie Wagner		
Project title		
15 Wedderburn Road		
Drawing Title		
Proposed West and South Street Elevations		
Project No.	Drawing no.	Revision
276	303_B	P1
Status	Scale	Date
Planning	1:100@A2	11/01/2022

