

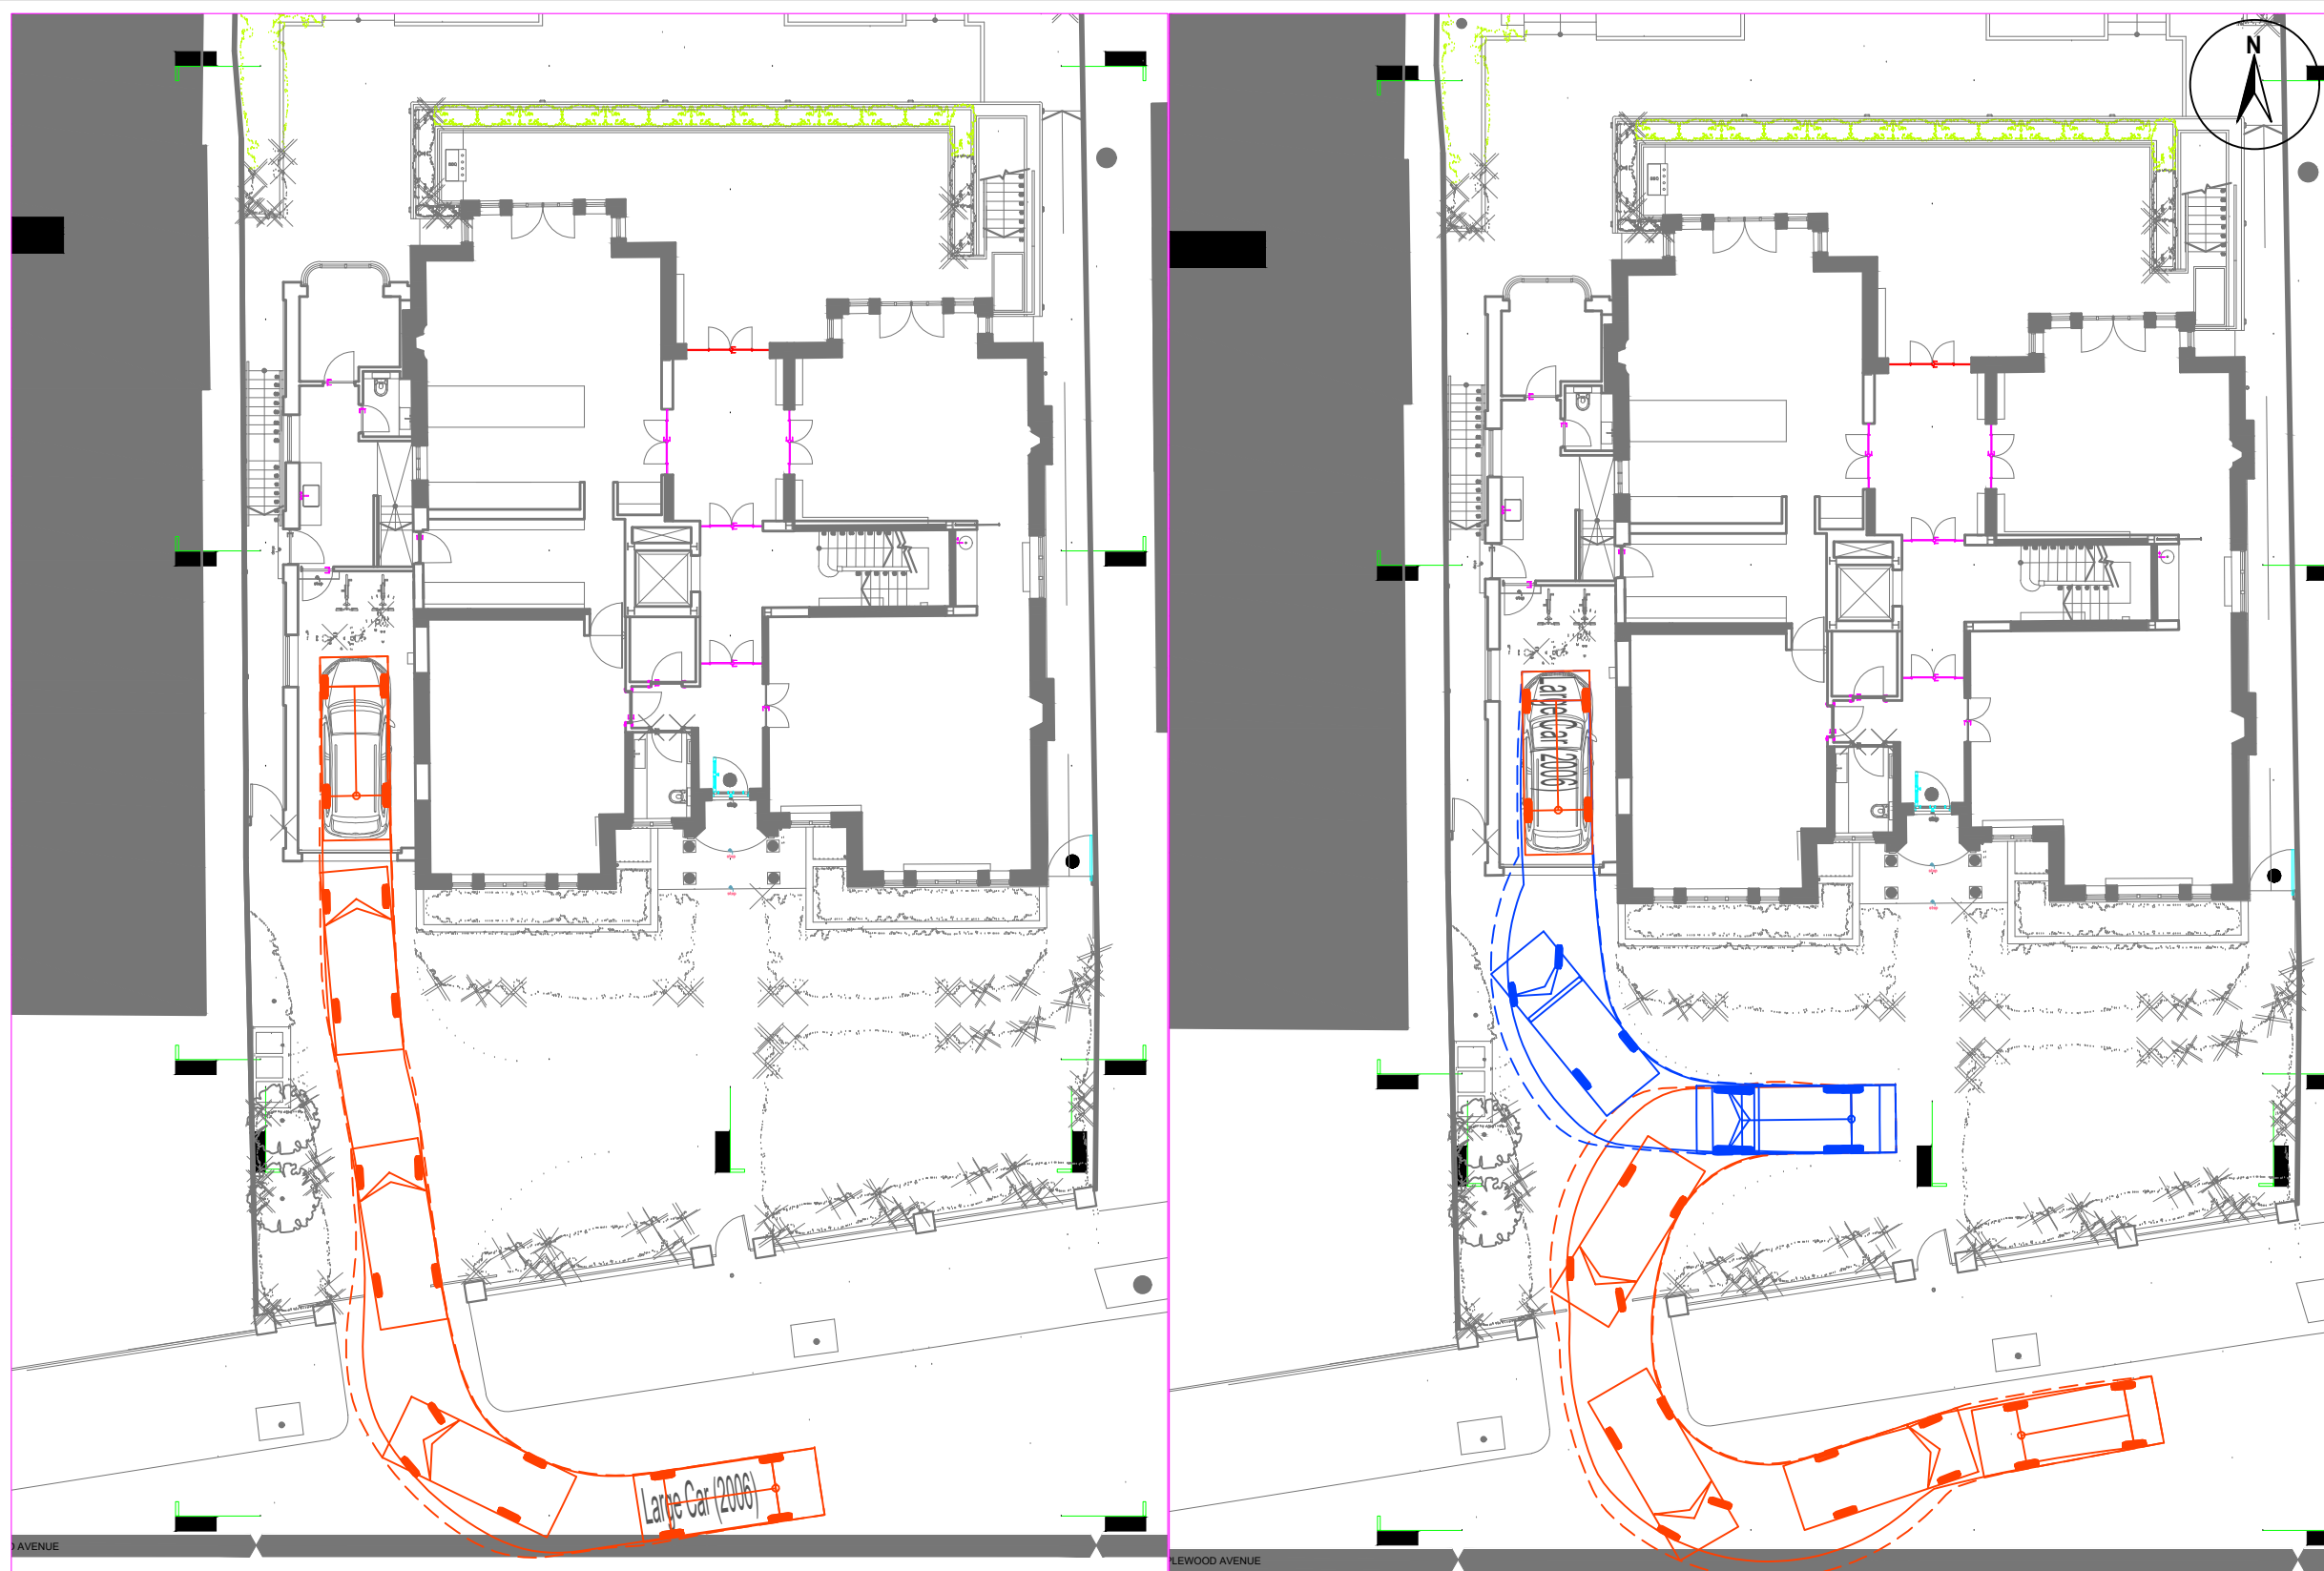


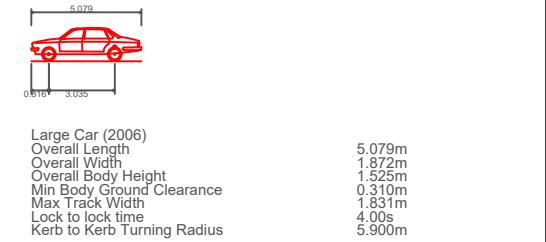

- © 2019 RPS Group
- NOTES
1. This drawing has been prepared in accordance with the scope of RPS's appointment with its client and is subject to the terms and conditions of that appointment. RPS accepts no liability for any use of this document other than by its client and only for the purposes for which it was prepared and provided.
 2. If received electronically it is the recipients responsibility to print to correct scale. Only written dimensions should be used.
 3. This drawing is to be read in conjunction with all relevant scheme drawings.

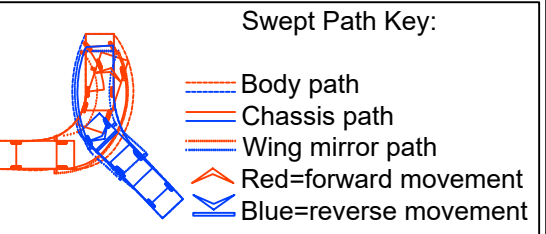

C	Update ground floor plan	BD	JC	9/2/2022
B	Update ground floor plan	BD	JC	25/1/2022
A	Update ground floor plan	BD	JC	25/1/2022
Rev	Description	By	CB	Date

rps MAKING COMPLEX EASY

20 Farringdon Street, London EC4A 4AB
T: +44(0)20 3691 0500 E: transport@rpsgroup.com

Client RPS London EIA

Project 2 Templewood Avenue

Title Large Car SPA

Status	Drawn By	PM/Checked by
PRELIMINARY	BD	JC
Project Number	Scale @ A3	Date Created
JNY11291	1:200	25/01/2022
RPS Drawing/Figure Number		Rev
JNY11291-01C		C

rpsgroup.com