
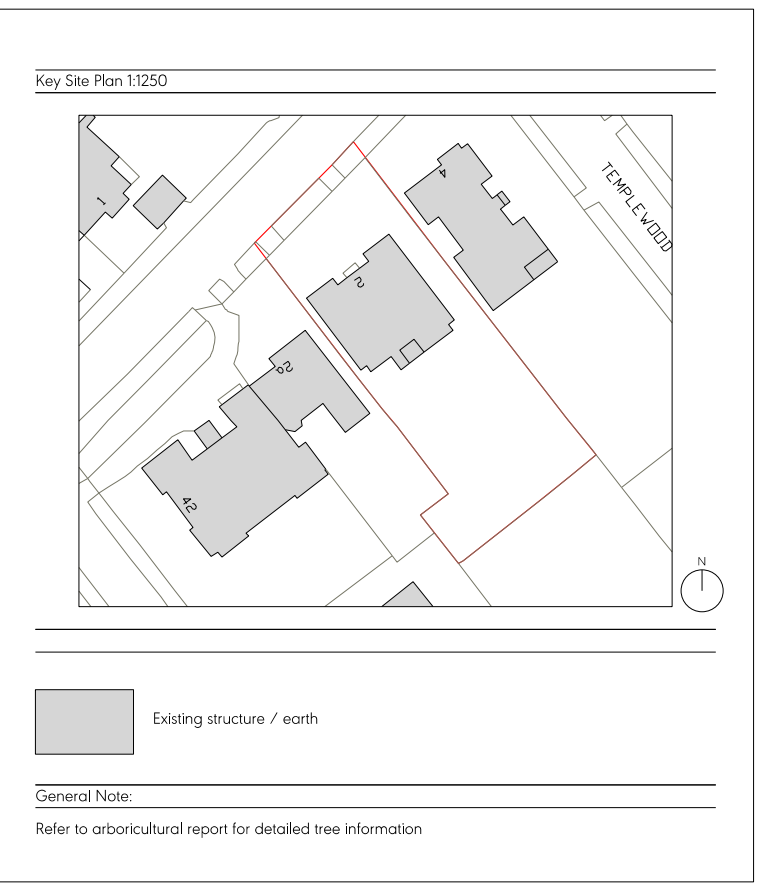


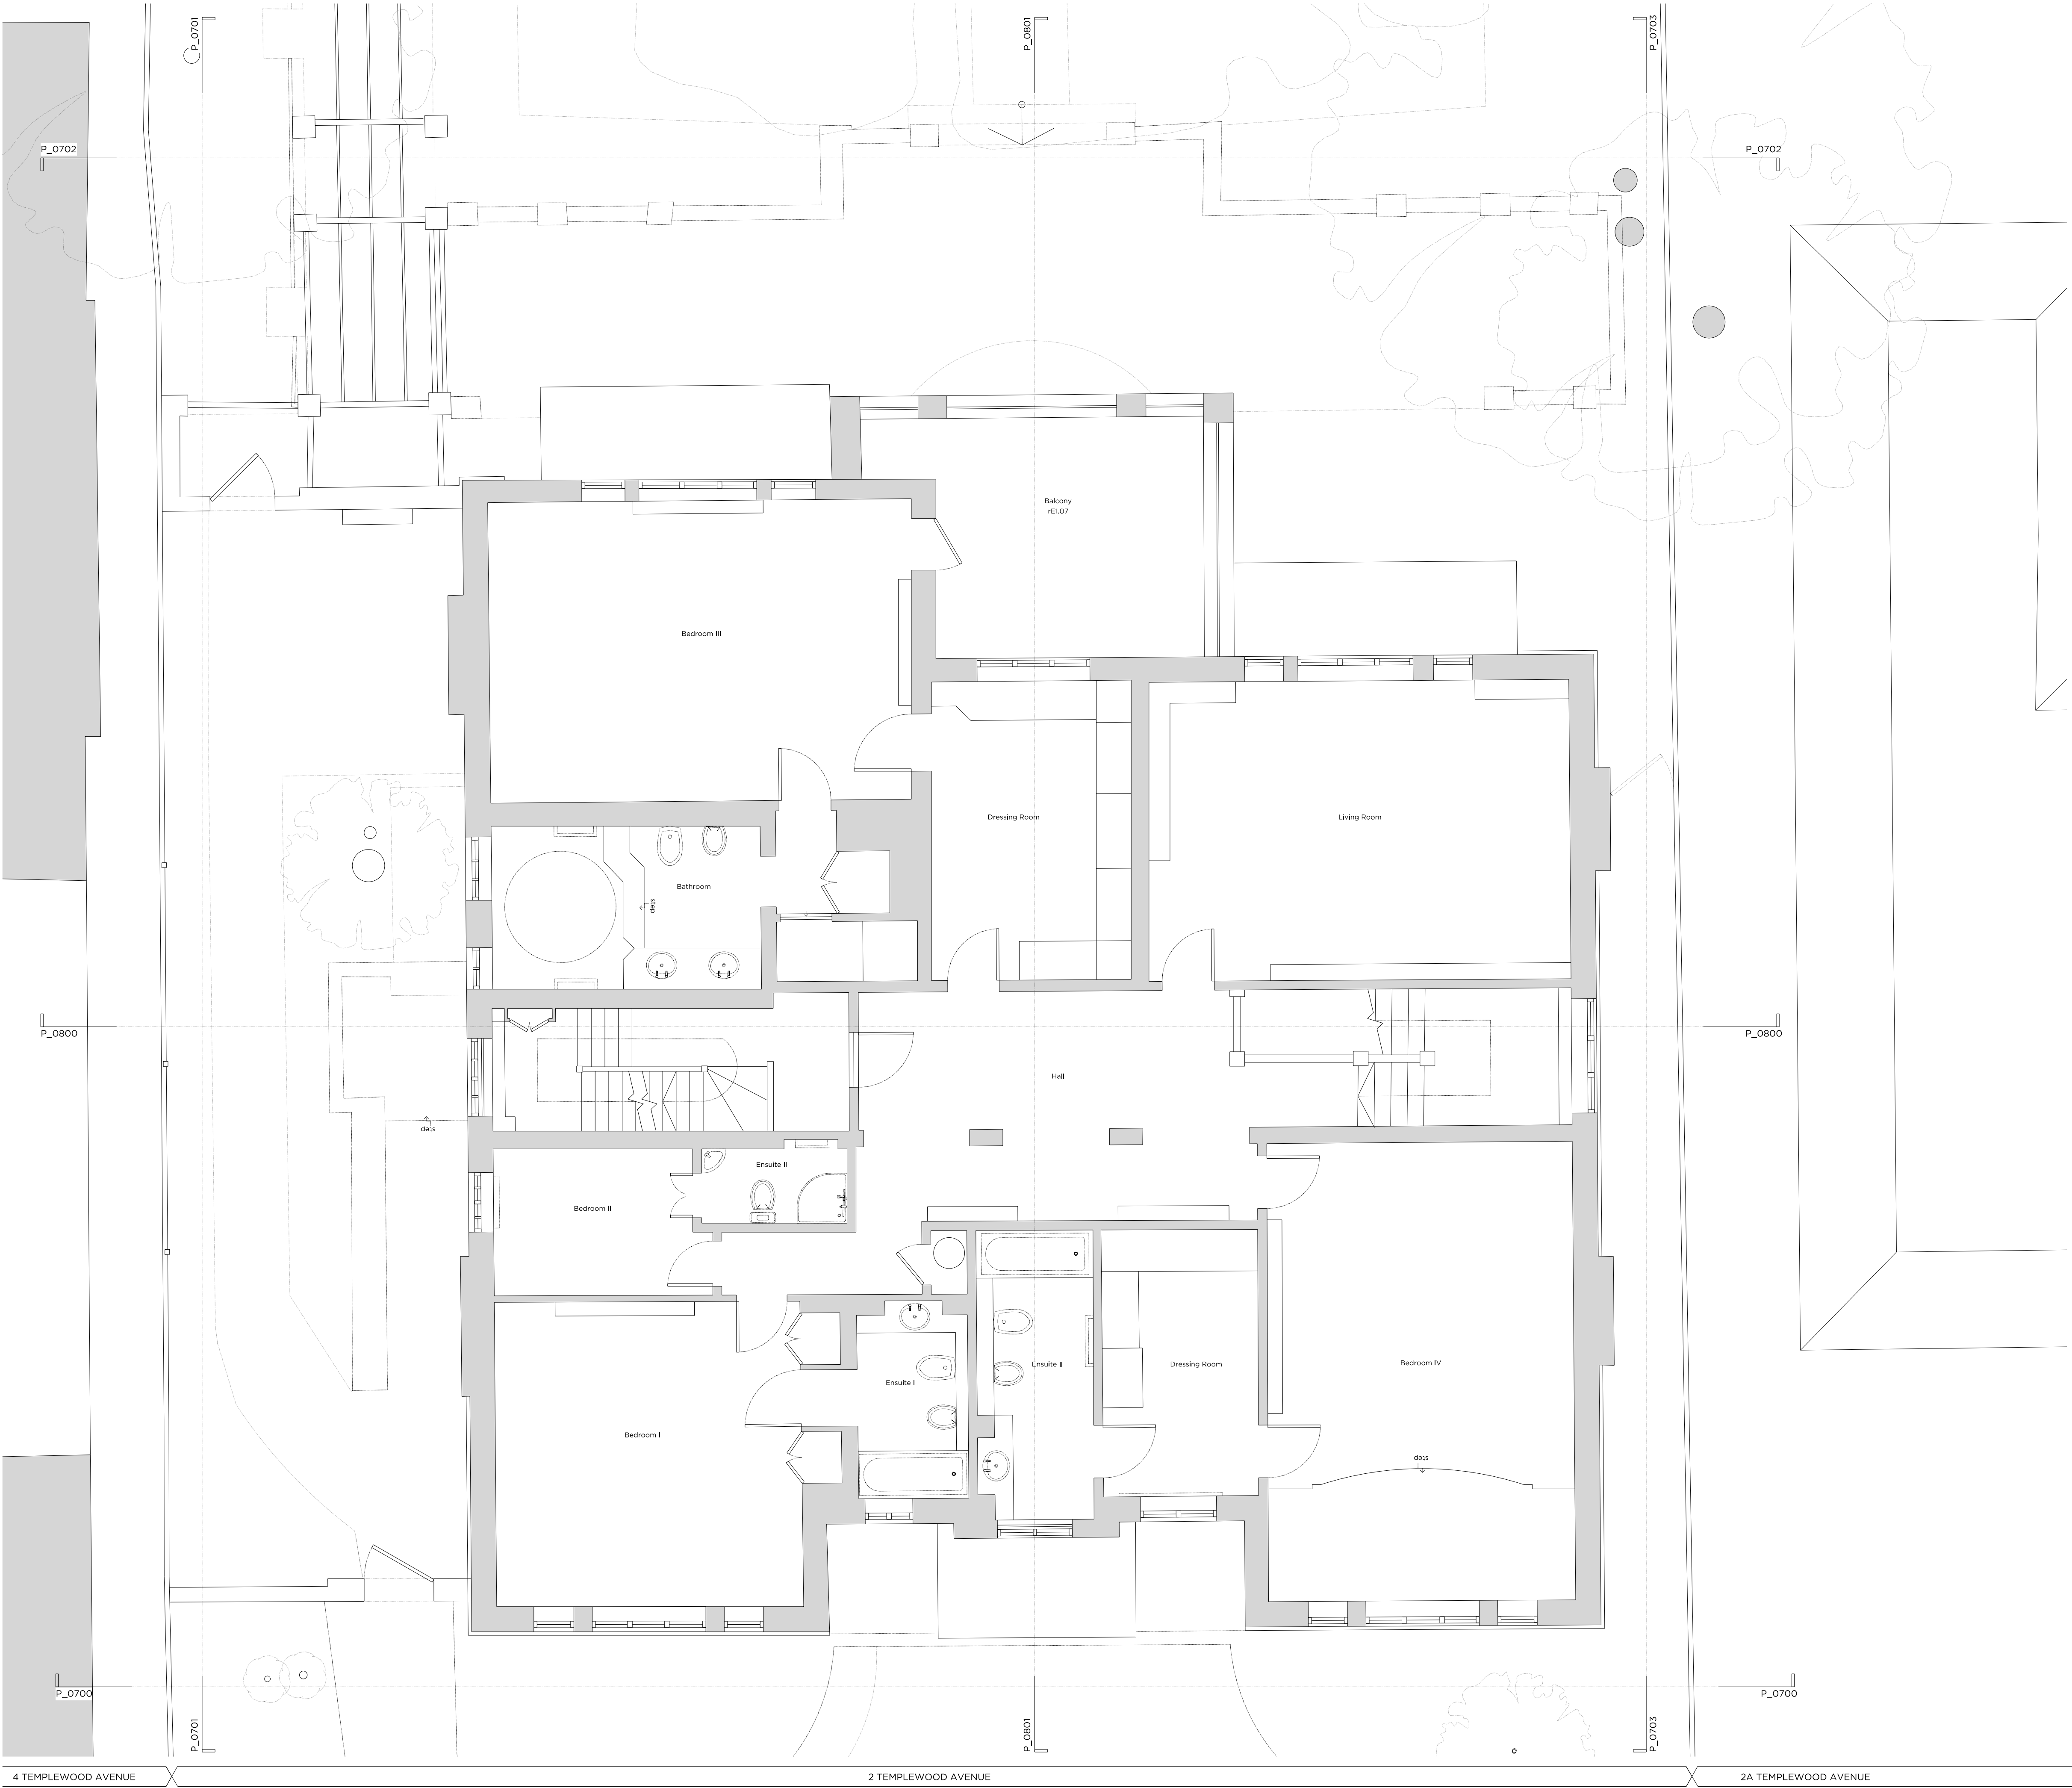

First Issue 03.02.22 Issued for Planning

PLANNING

Project No. 21043

Client Mr G. Fazio and Mrs K. Fazio

Date January 2022

Scale 1:100 @ A3 / 1:50 @ A1

Project 2 Templewood Avenue

Drawing Title: Existing First Floor Plan

Drawing No. P0601 Rev. -

Drawn MT	Approved CL	Signed MW
----------	-------------	-----------

Marek Wojciechowski Architects

66-68 Margaret Street WIMBORNE Dorset DT9 8SR T: 01207 7580 9336 www.mwa.co.uk

Copyright Marek Wojciechowski Architects. No implied license exists. This drawing should not be used to calculate areas for the purposes of valuation. All dimensions to be checked on site by the contractor and joint dimensions to be their responsibility. Do not scale drawings. All work must comply with relevant British Standards and Building Regulations requirements. Drawing errors and omissions to be reported to the architect.

0m 1m 2m 3m 4m 5m