




LABTECH

NOTES:
Drawings to be read in conjunction with all other architectural & design consultant information.
Site dimensions are to be confirmed on site by contractor or joiner prior to construction.
Issue for Planning

REV	BY	DESCRIPTION	DATE

PROJECT NAME: BUCK STREET MARKET			
DRAWING TITLE: LEVEL 1			
SCALE: 1 : 200	SIZE: A3	DATE: 24/06/19	STATUS:
PROJECT REF: BSM	DRAWING NUMBER: 100	REVISION: -	

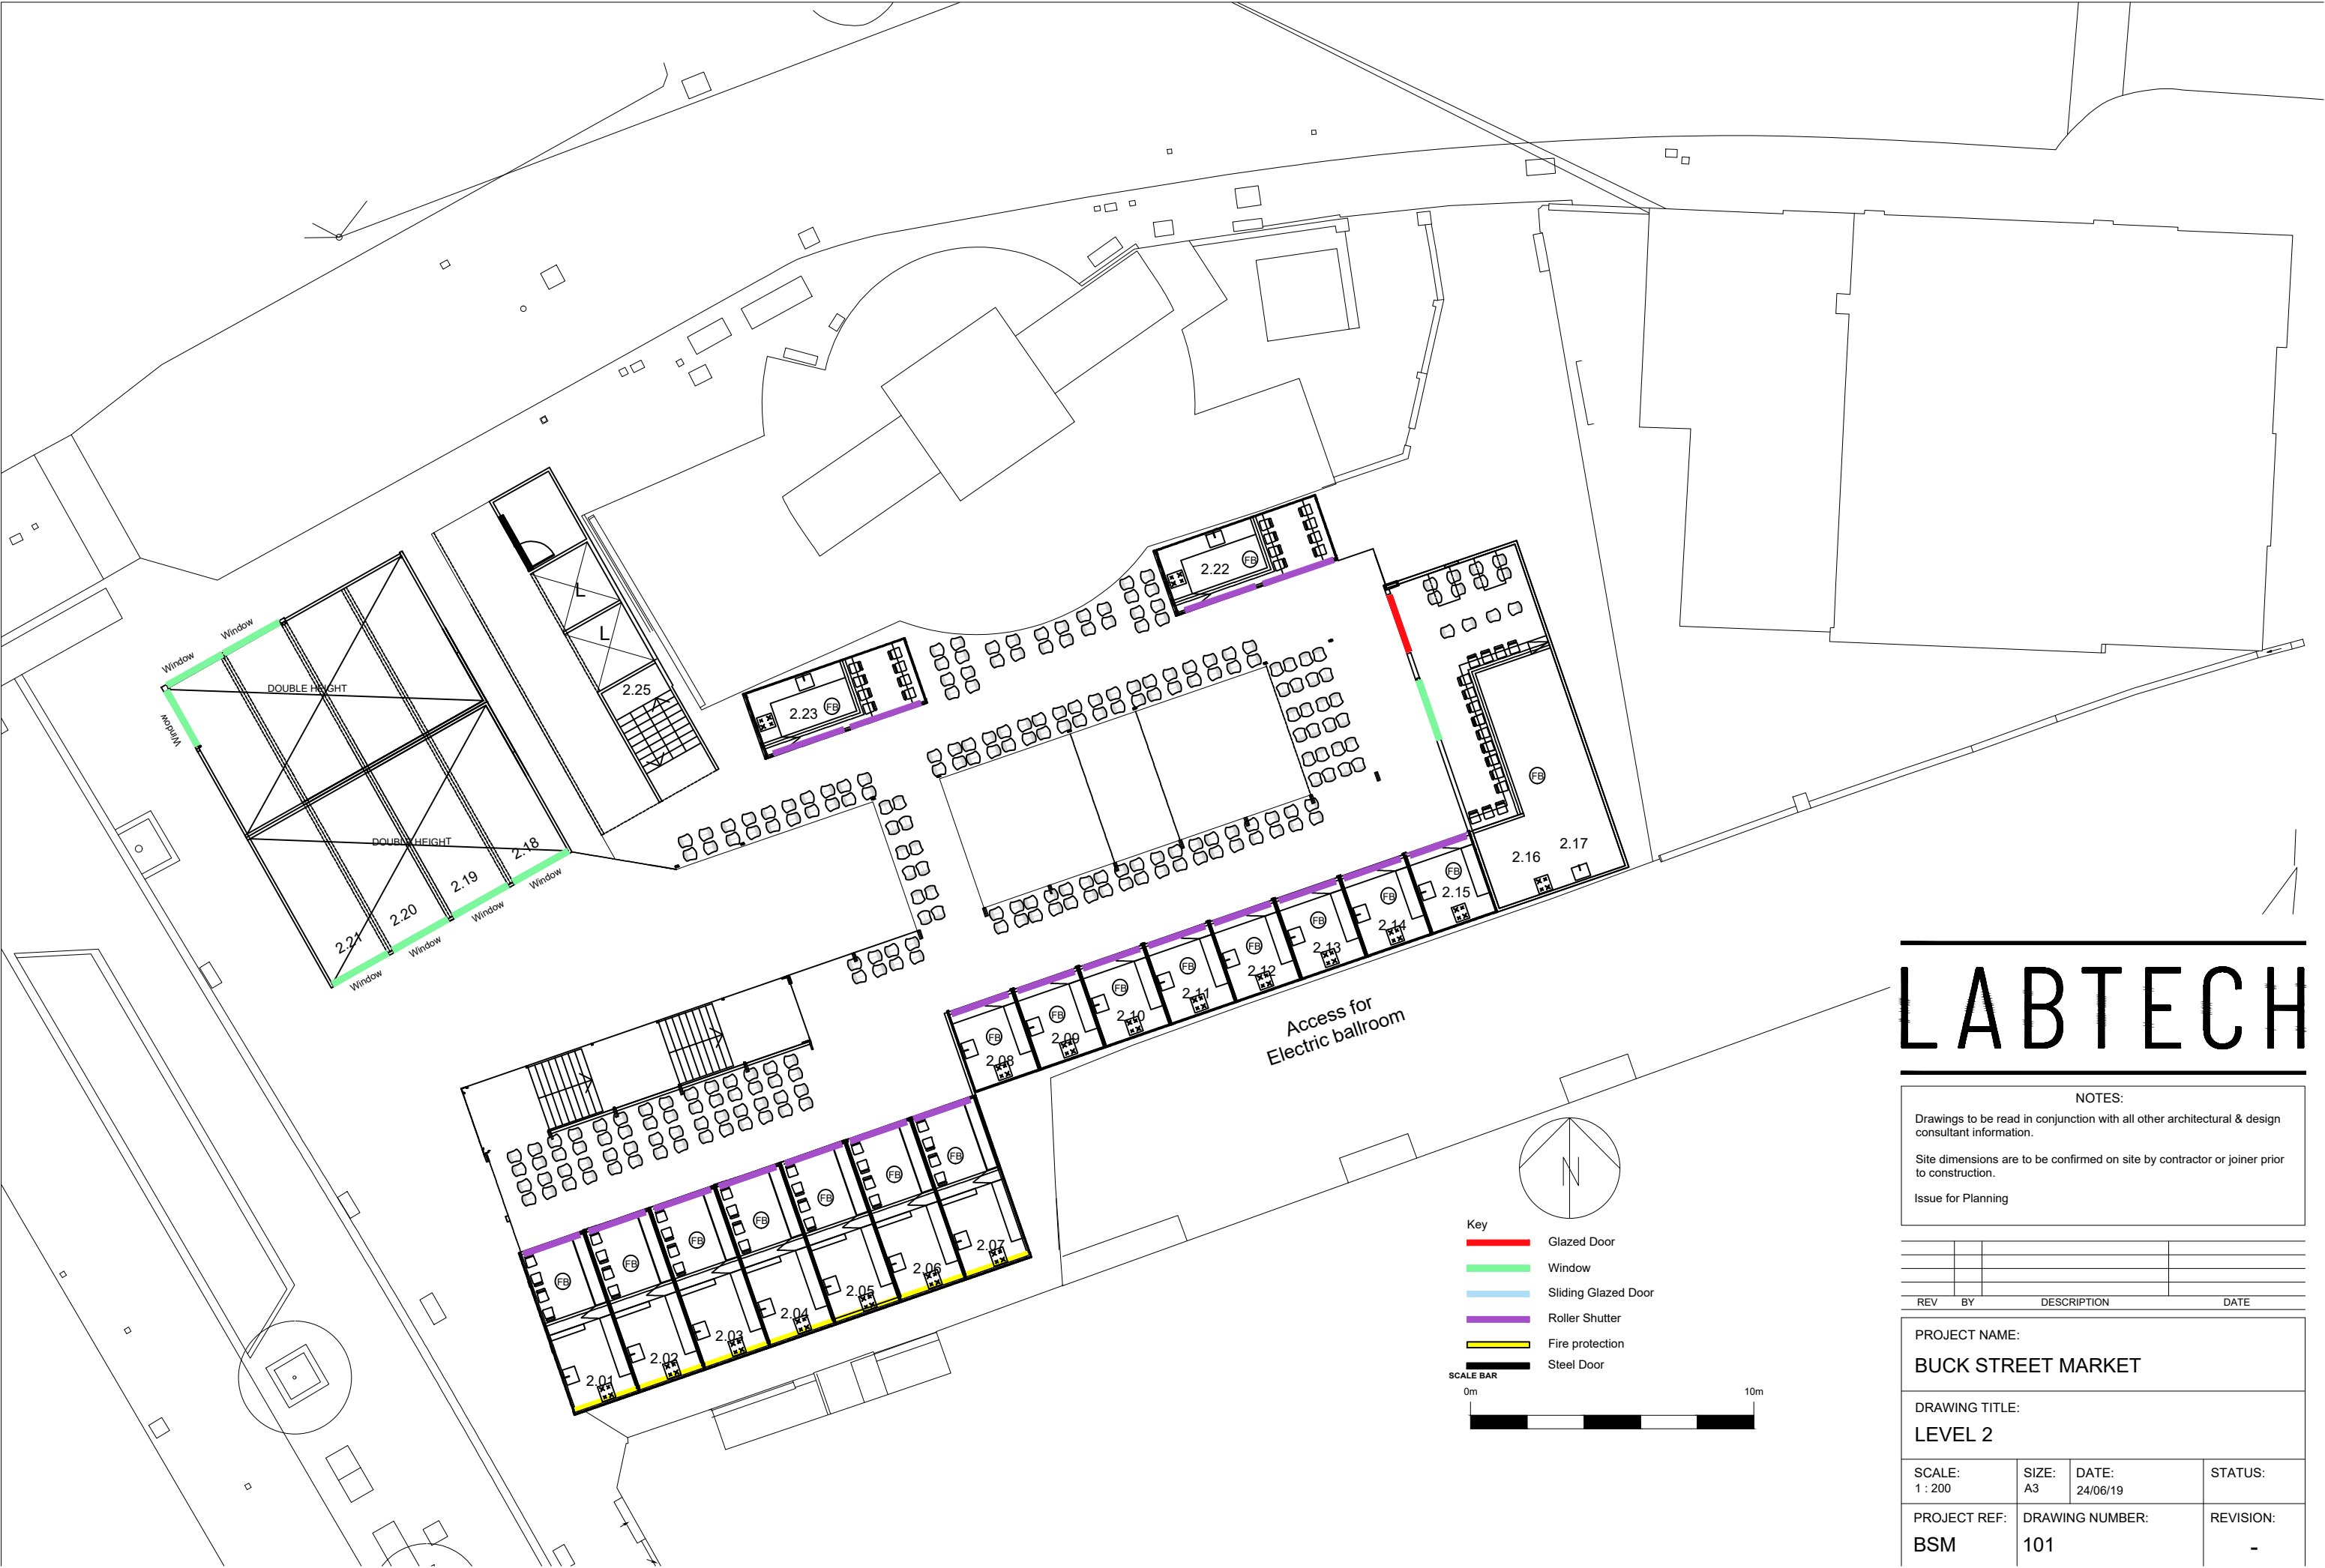

LABTECH

NOTES:

Drawings to be read in conjunction with all other architectural & design consultant information.

Site dimensions are to be confirmed on site by contractor or joiner prior to construction.

Issue for Planning


REV	BY	DESCRIPTION	DATE

PROJECT NAME:
BUCK STREET MARKET

DRAWING TITLE:
LEVEL 2

SCALE: 1 : 200	SIZE: A3	DATE: 24/06/19	STATUS:
PROJECT REF: BSM	DRAWING NUMBER: 101	REVISION:	-

Fold Position Of
Elevation Baseline

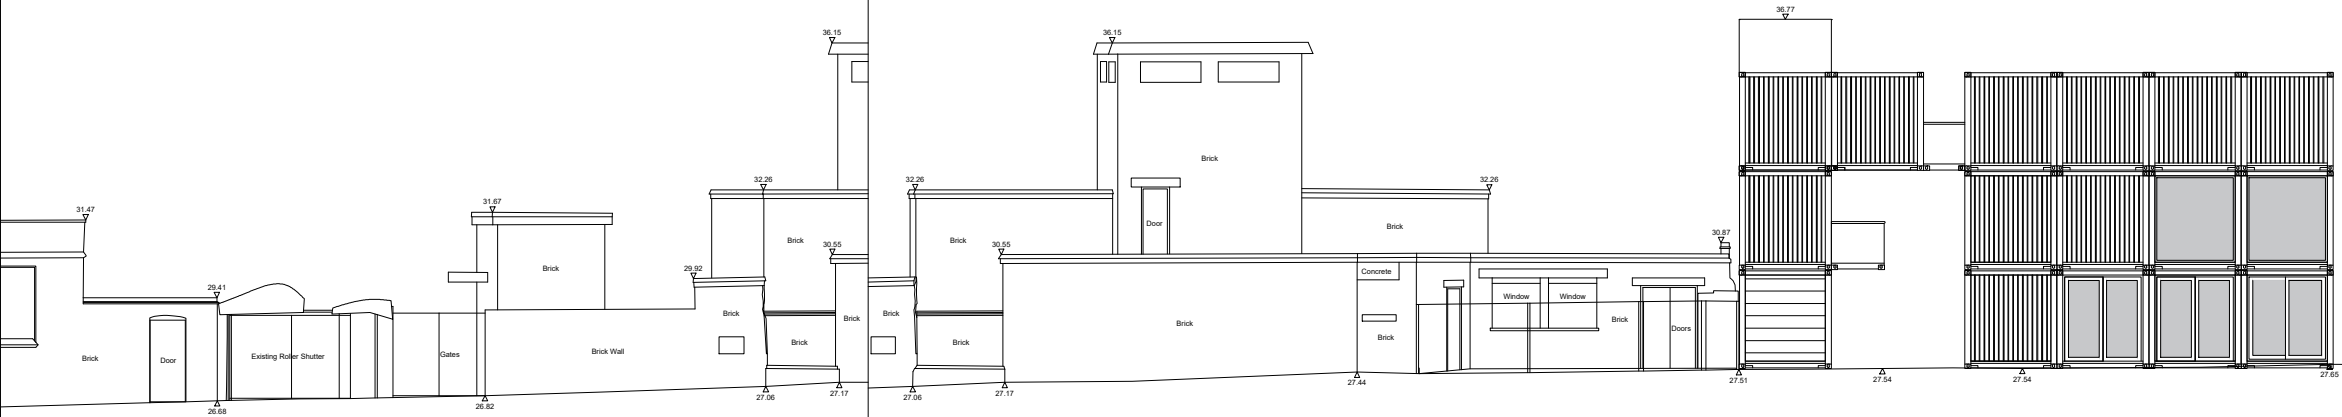

OS Co-Ordinate Point

LABTECH

NOTES:

Drawings to be read in conjunction with all other architectural & design consultant information.

Site dimensions are to be confirmed on site by contractor or joiner prior to construction.


Issue for planning

REV	BY	DESCRIPTION	DATE

PROJECT NAME:
BUCK STREET MARKET

DRAWING TITLE:
North Elevation in context

SCALE: 1 : 200	SIZE: A3	DATE: 25/06/19	STATUS:
PROJECT REF: BSM	DRAWING NUMBER: 302	REVISION: -	

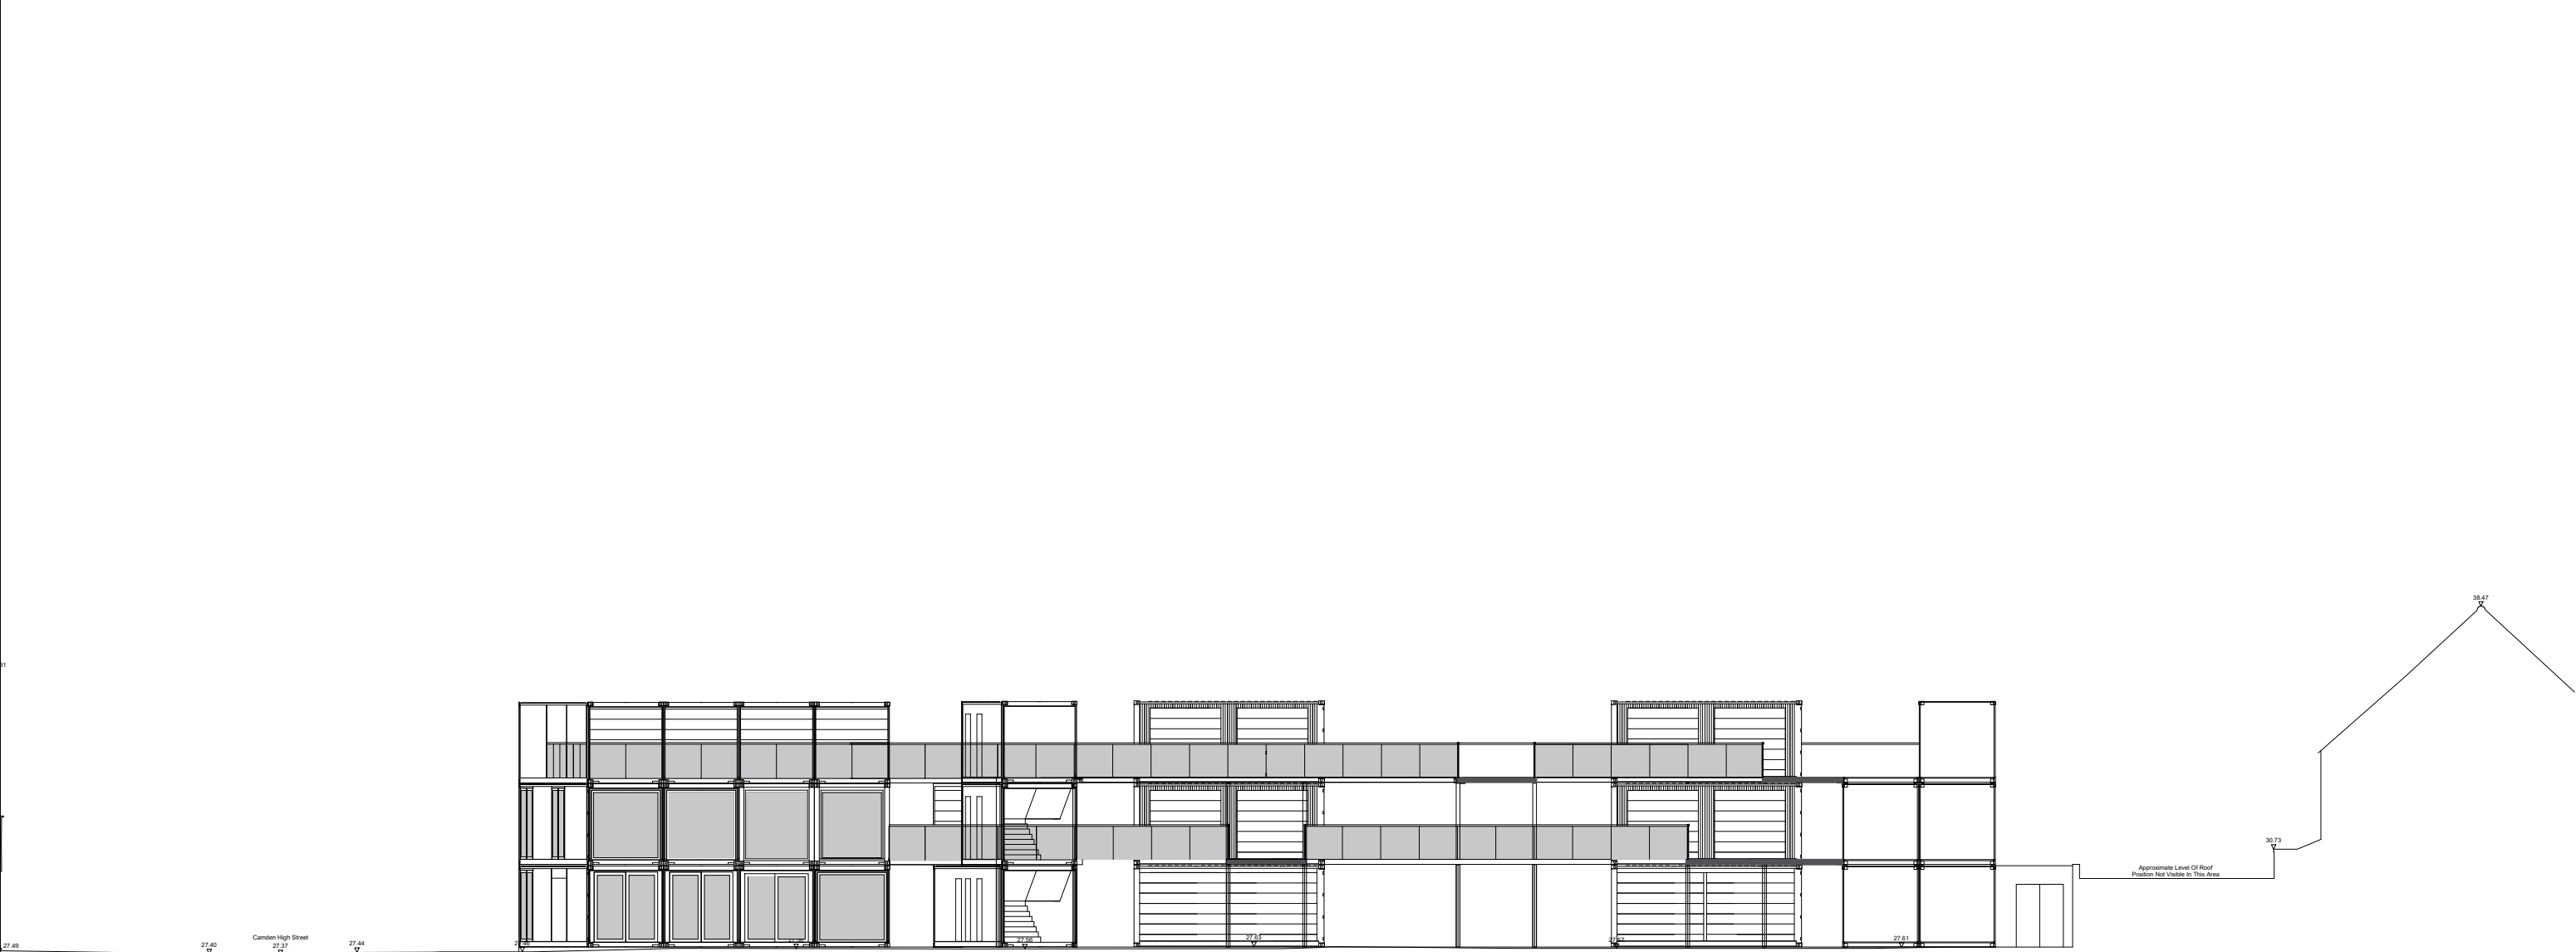

LABTECH

NOTES:

Drawings to be read in conjunction with all other architectural & design consultant information.

Site dimensions are to be confirmed on site by contractor or joiner prior to construction.

Issue for planning

REV	BY	DESCRIPTION	DATE

PROJECT NAME: BUCK STREET MARKET			
DRAWING TITLE: Section A - Court looking north in context			
SCALE: 1 : 200	SIZE: A3	DATE: 25/06/19	STATUS:
PROJECT REF: BSM	DRAWING NUMBER: 201		REVISION: -





LABTECH

NOTES:

Drawings to be read in conjunction with all other architectural & design consultant information.

Site dimensions are to be confirmed on site by contractor or joiner prior to construction.

Issue for planning

REV	BY	DESCRIPTION	DATE

PROJECT NAME: BUCK STREET MARKET			
DRAWING TITLE: Section B - Court looking east in context			
SCALE: 1 : 200	SIZE: A3	DATE: 25/06/19	STATUS:
PROJECT REF: BSM	DRAWING NUMBER: 202		REVISION: -



LABTECH

NOTES:

Drawings to be read in conjunction with all other architectural & design consultant information.

Site dimensions are to be confirmed on site by contractor or joiner prior to construction.

Issue for planning

REV	BY	DESCRIPTION	DATE

PROJECT NAME:
BUCK STREET MARKET

DRAWING TITLE:
West Elevation in context

SCALE: 1 : 200	SIZE: A3	DATE: 25/06/19		STATUS:
PROJECT REF: BSM	DRAWING NUMBER: 301	REVISION: -		