



1 Existing Front Elevation  
Scale: 1:50

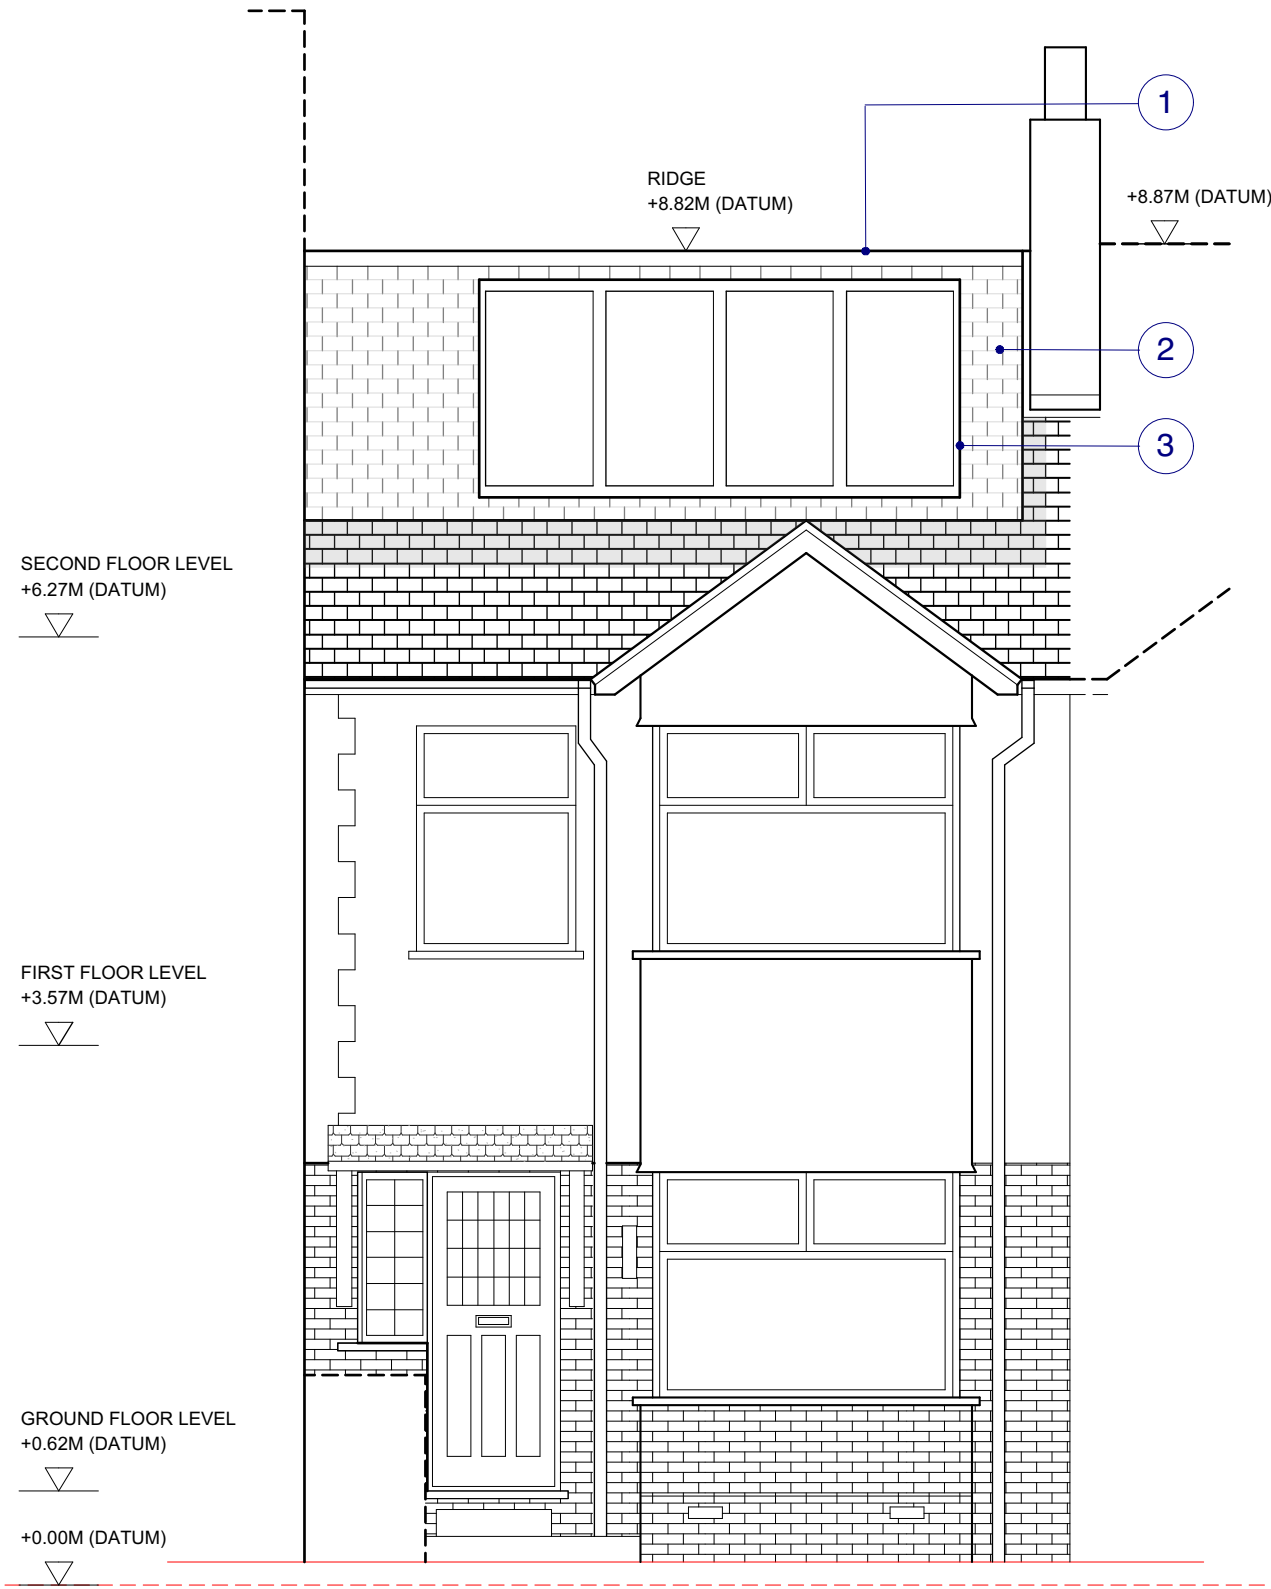

2 Proposed Front Elevation  
Scale: 1:50

 

- KEY:
- ① FRONT DORMER
  - ② CLAY ROOF TILES
  - ③ ALUMINIUM WINDOW

**TRELLIK DESIGN STUDIO**  
1A HAZLEWOOD TOWER  
GOLBORNE GARDENS  
LONDON W10 5DT, UK  
T +44 (0) 20 718 36728  
ARCHITECTURE · DESIGN  
trellikdesignstudio.com

<b>Client:</b> E&A DUMAS	<b>Date Created:</b> JANUARY 2022
<b>Project:</b> 16 LEIGHTON PLACE	
<b>Drawing Title:</b> FRONT ELEVATION	
<b>Scale:</b> 1:50	<b>Revision Date:</b> 08.03.22
<b>Drawing No:</b> 2104-P-120	<b>Checked by:</b> NG
	<b>Revision:</b> P2

DO NOT SCALE FROM DRAWING, ALL DIMS TO BE CHECKED ON SITE. REPORT OMISSIONS AND DISCREPANCIES TO THE ARCHITECT IMMEDIATELY