



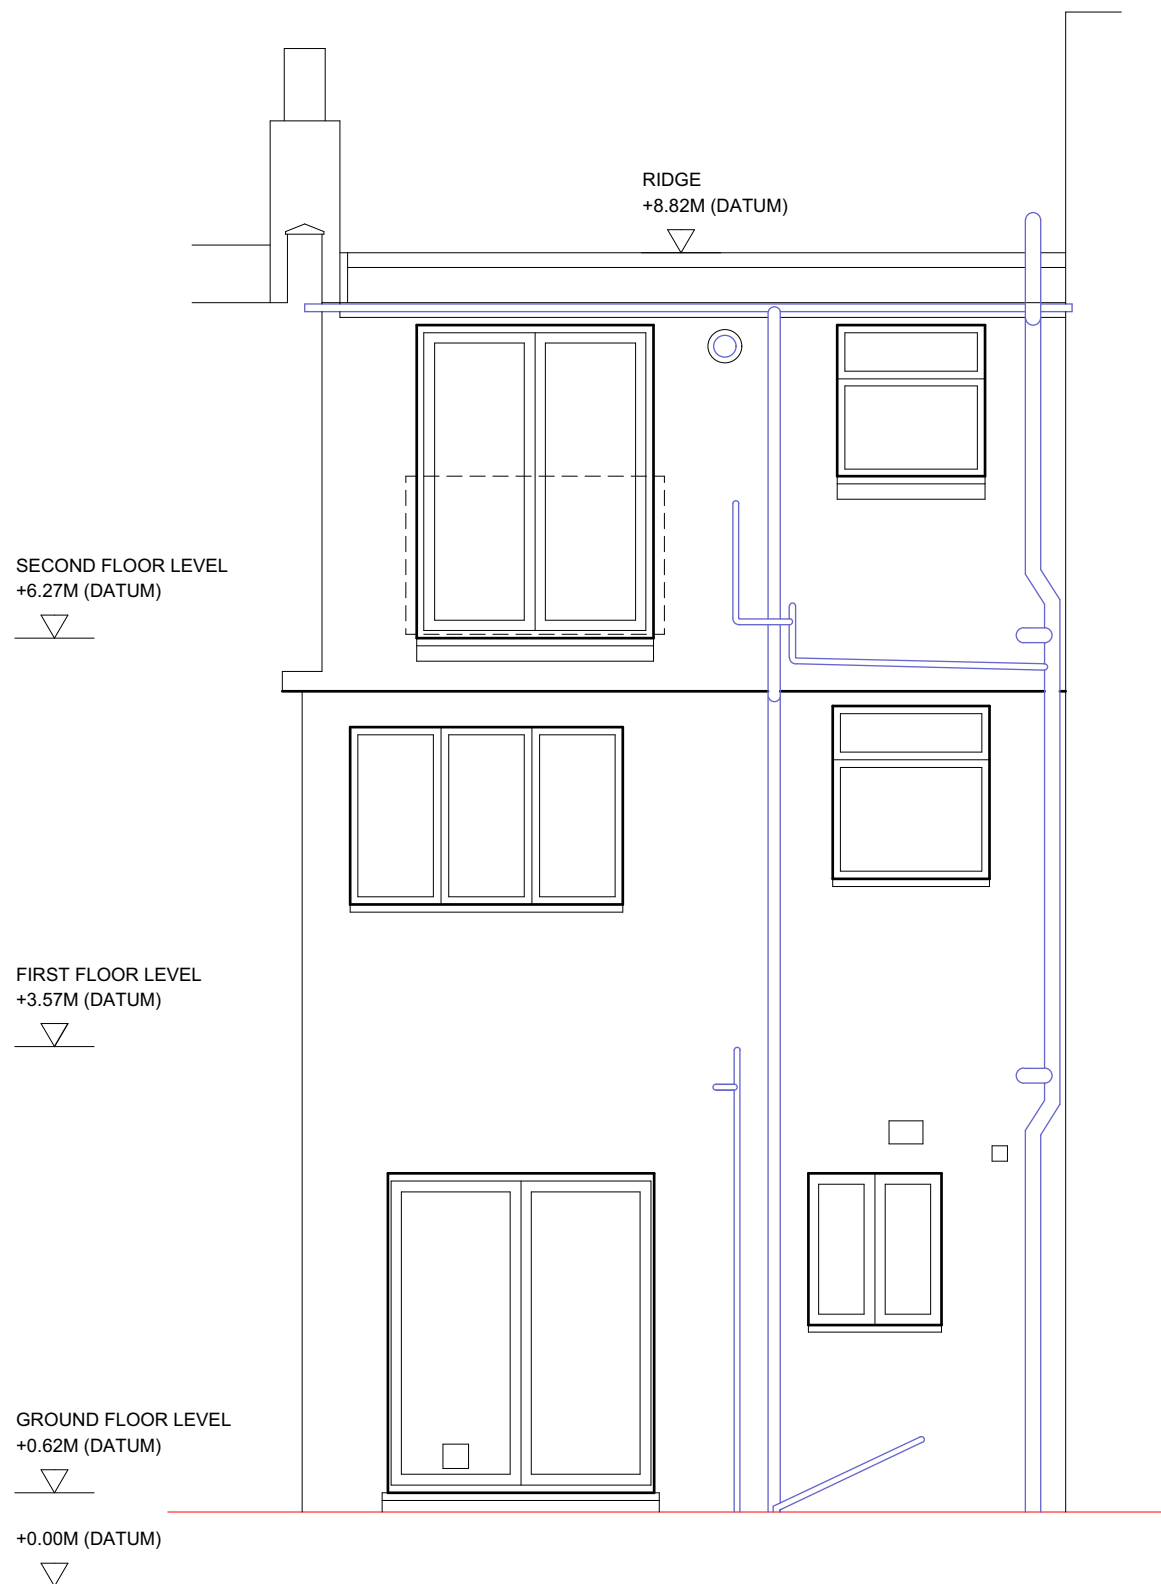

1 Existing Rear Elevation
Scale: 1:50

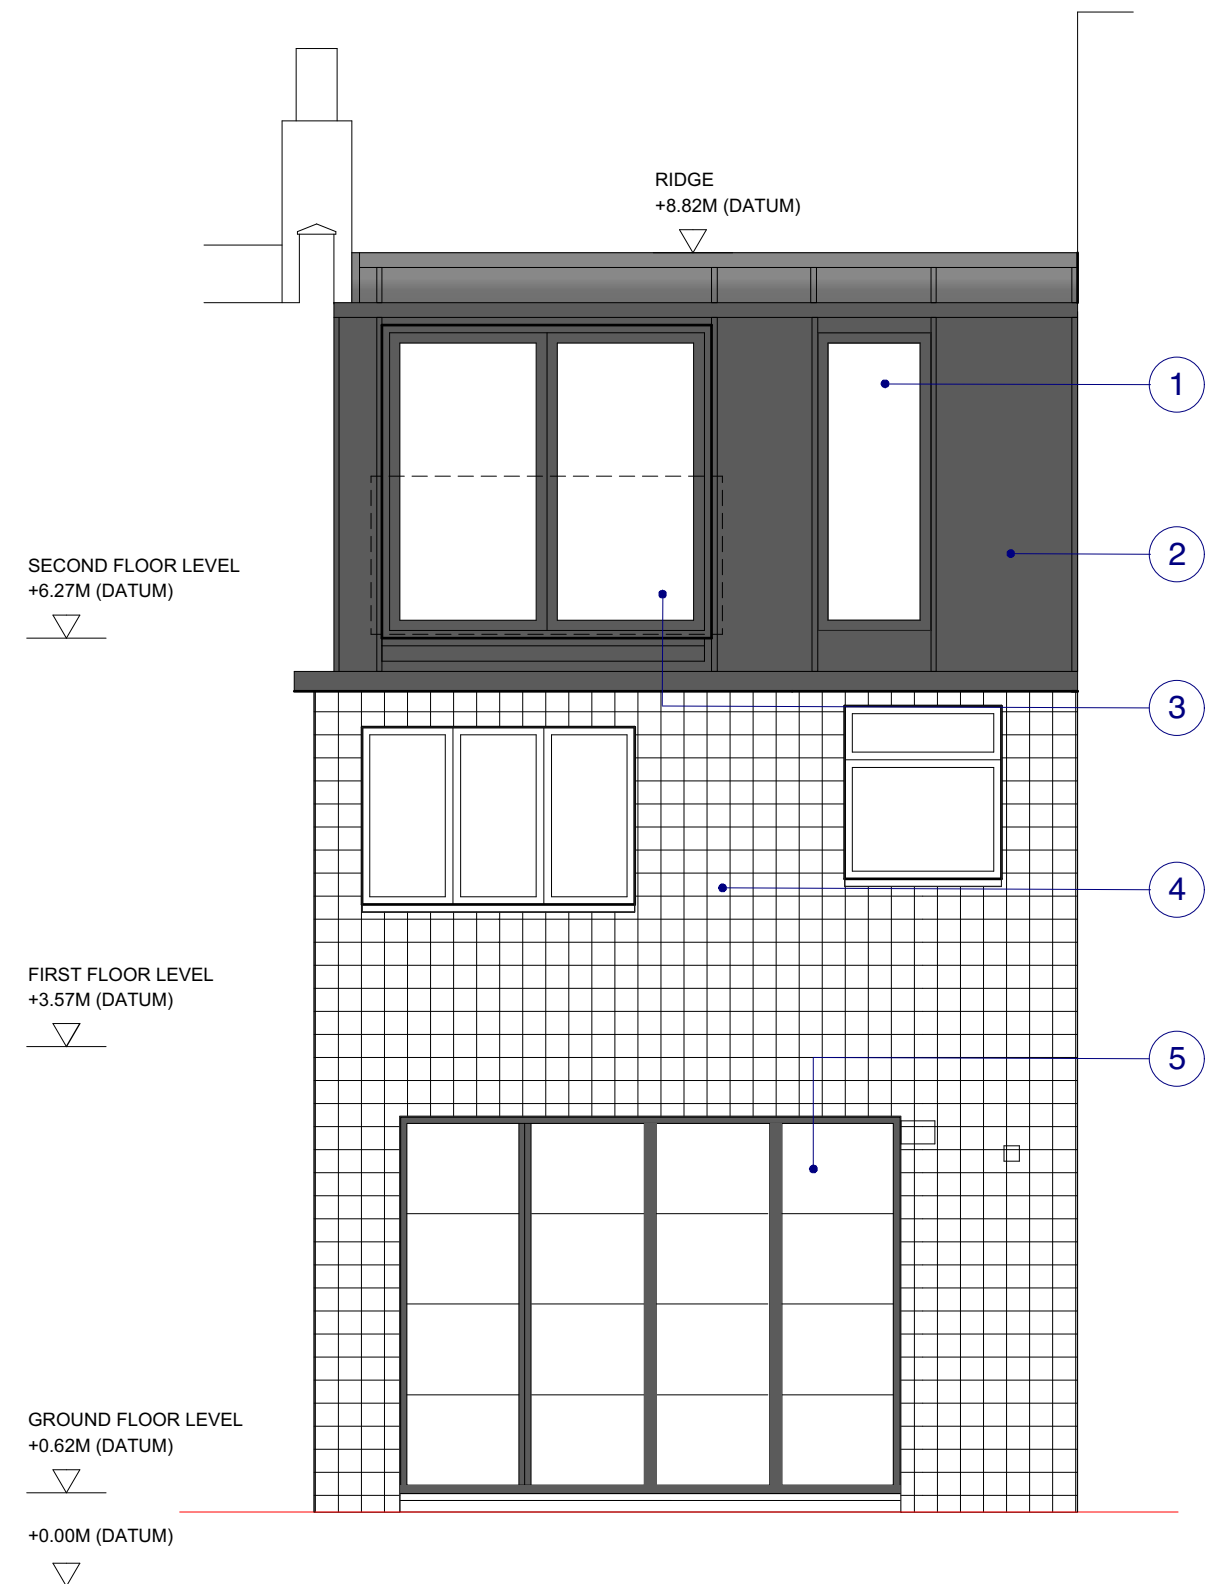

2 Proposed Rear Elevation
Scale: 1:50

- KEY:
- ① FULL HEIGHT ALUMINIUM WINDOW
 - ② ZINC CLADDING
 - ③ GLASS BALUSTRADE
 - ④ CERAMIC TILES
 - ⑤ METAL CRITTALL DOORS



**TRELLIK
DESIGN
STUDIO**

TRELLIK DESIGN STUDIO
1A HAZLEWOOD TOWER
GOLBORNE GARDENS
LONDON W10 5DT, UK
T +44 (0) 20 718 36728
ARCHITECTURE · DESIGN
trellikdesignstudio.com

Client: E&A DUMAS	Date Created: JANUARY 2022	
Project: 16 LEIGHTON PLACE		
Drawing Title: REAR ELEVATION		
Scale: 1:50	Revision Date: 08.03.22	
Drawing No: 2104-P-121	Checked by: NG	Revision: P2

DO NOT SCALE FROM DRAWING, ALL DIMS TO BE CHECKED ON SITE. REPORT OMISSIONS AND DISCREPANCIES TO THE ARCHITECT IMMEDIATELY