



Information contained within this drawing is the sole copyright of NMA Studio Ltd. and is not to be reproduced without express permission. No implied licence exists. This drawing not to be used for land transfer or valuation purposes. Do not scale from this drawing. All dimensions & levels are to be checked on site by the contractor. Issued for purposes indicated only. Drawing errors and omissions to be reported to the architect.

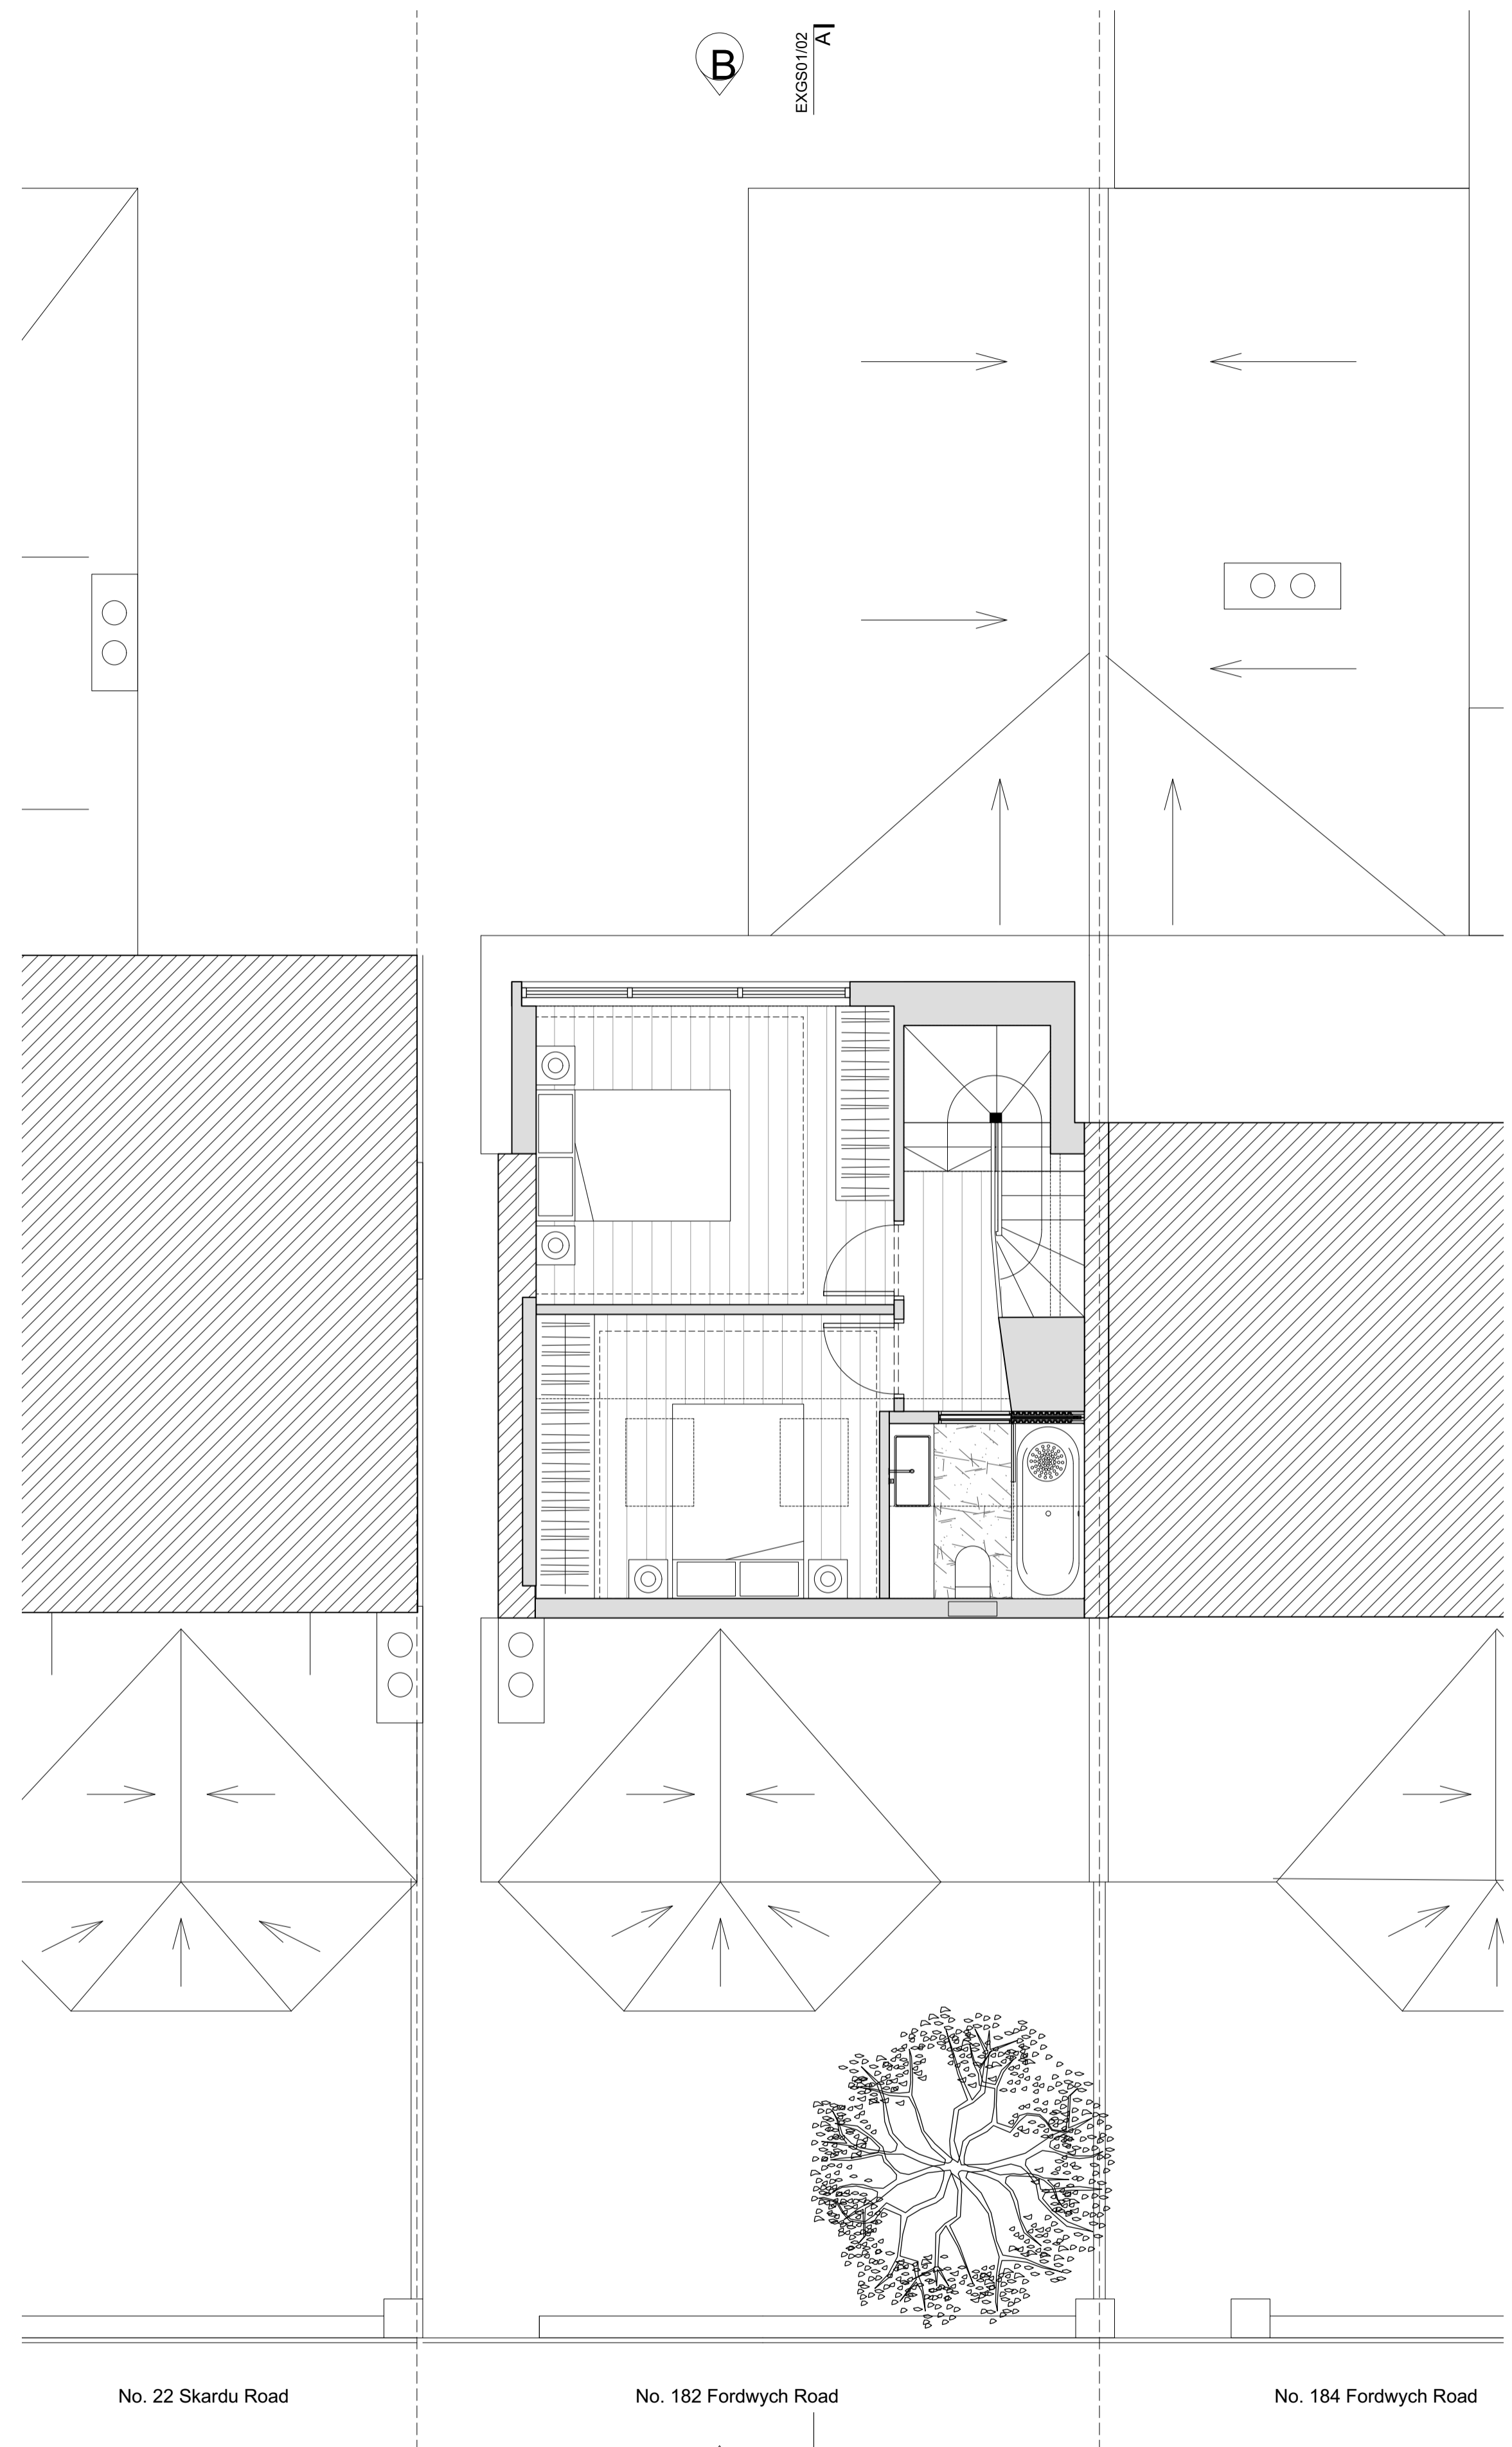


**02 Proposed Second Floor**  
Scale 1:50@A1, 1:100@A3

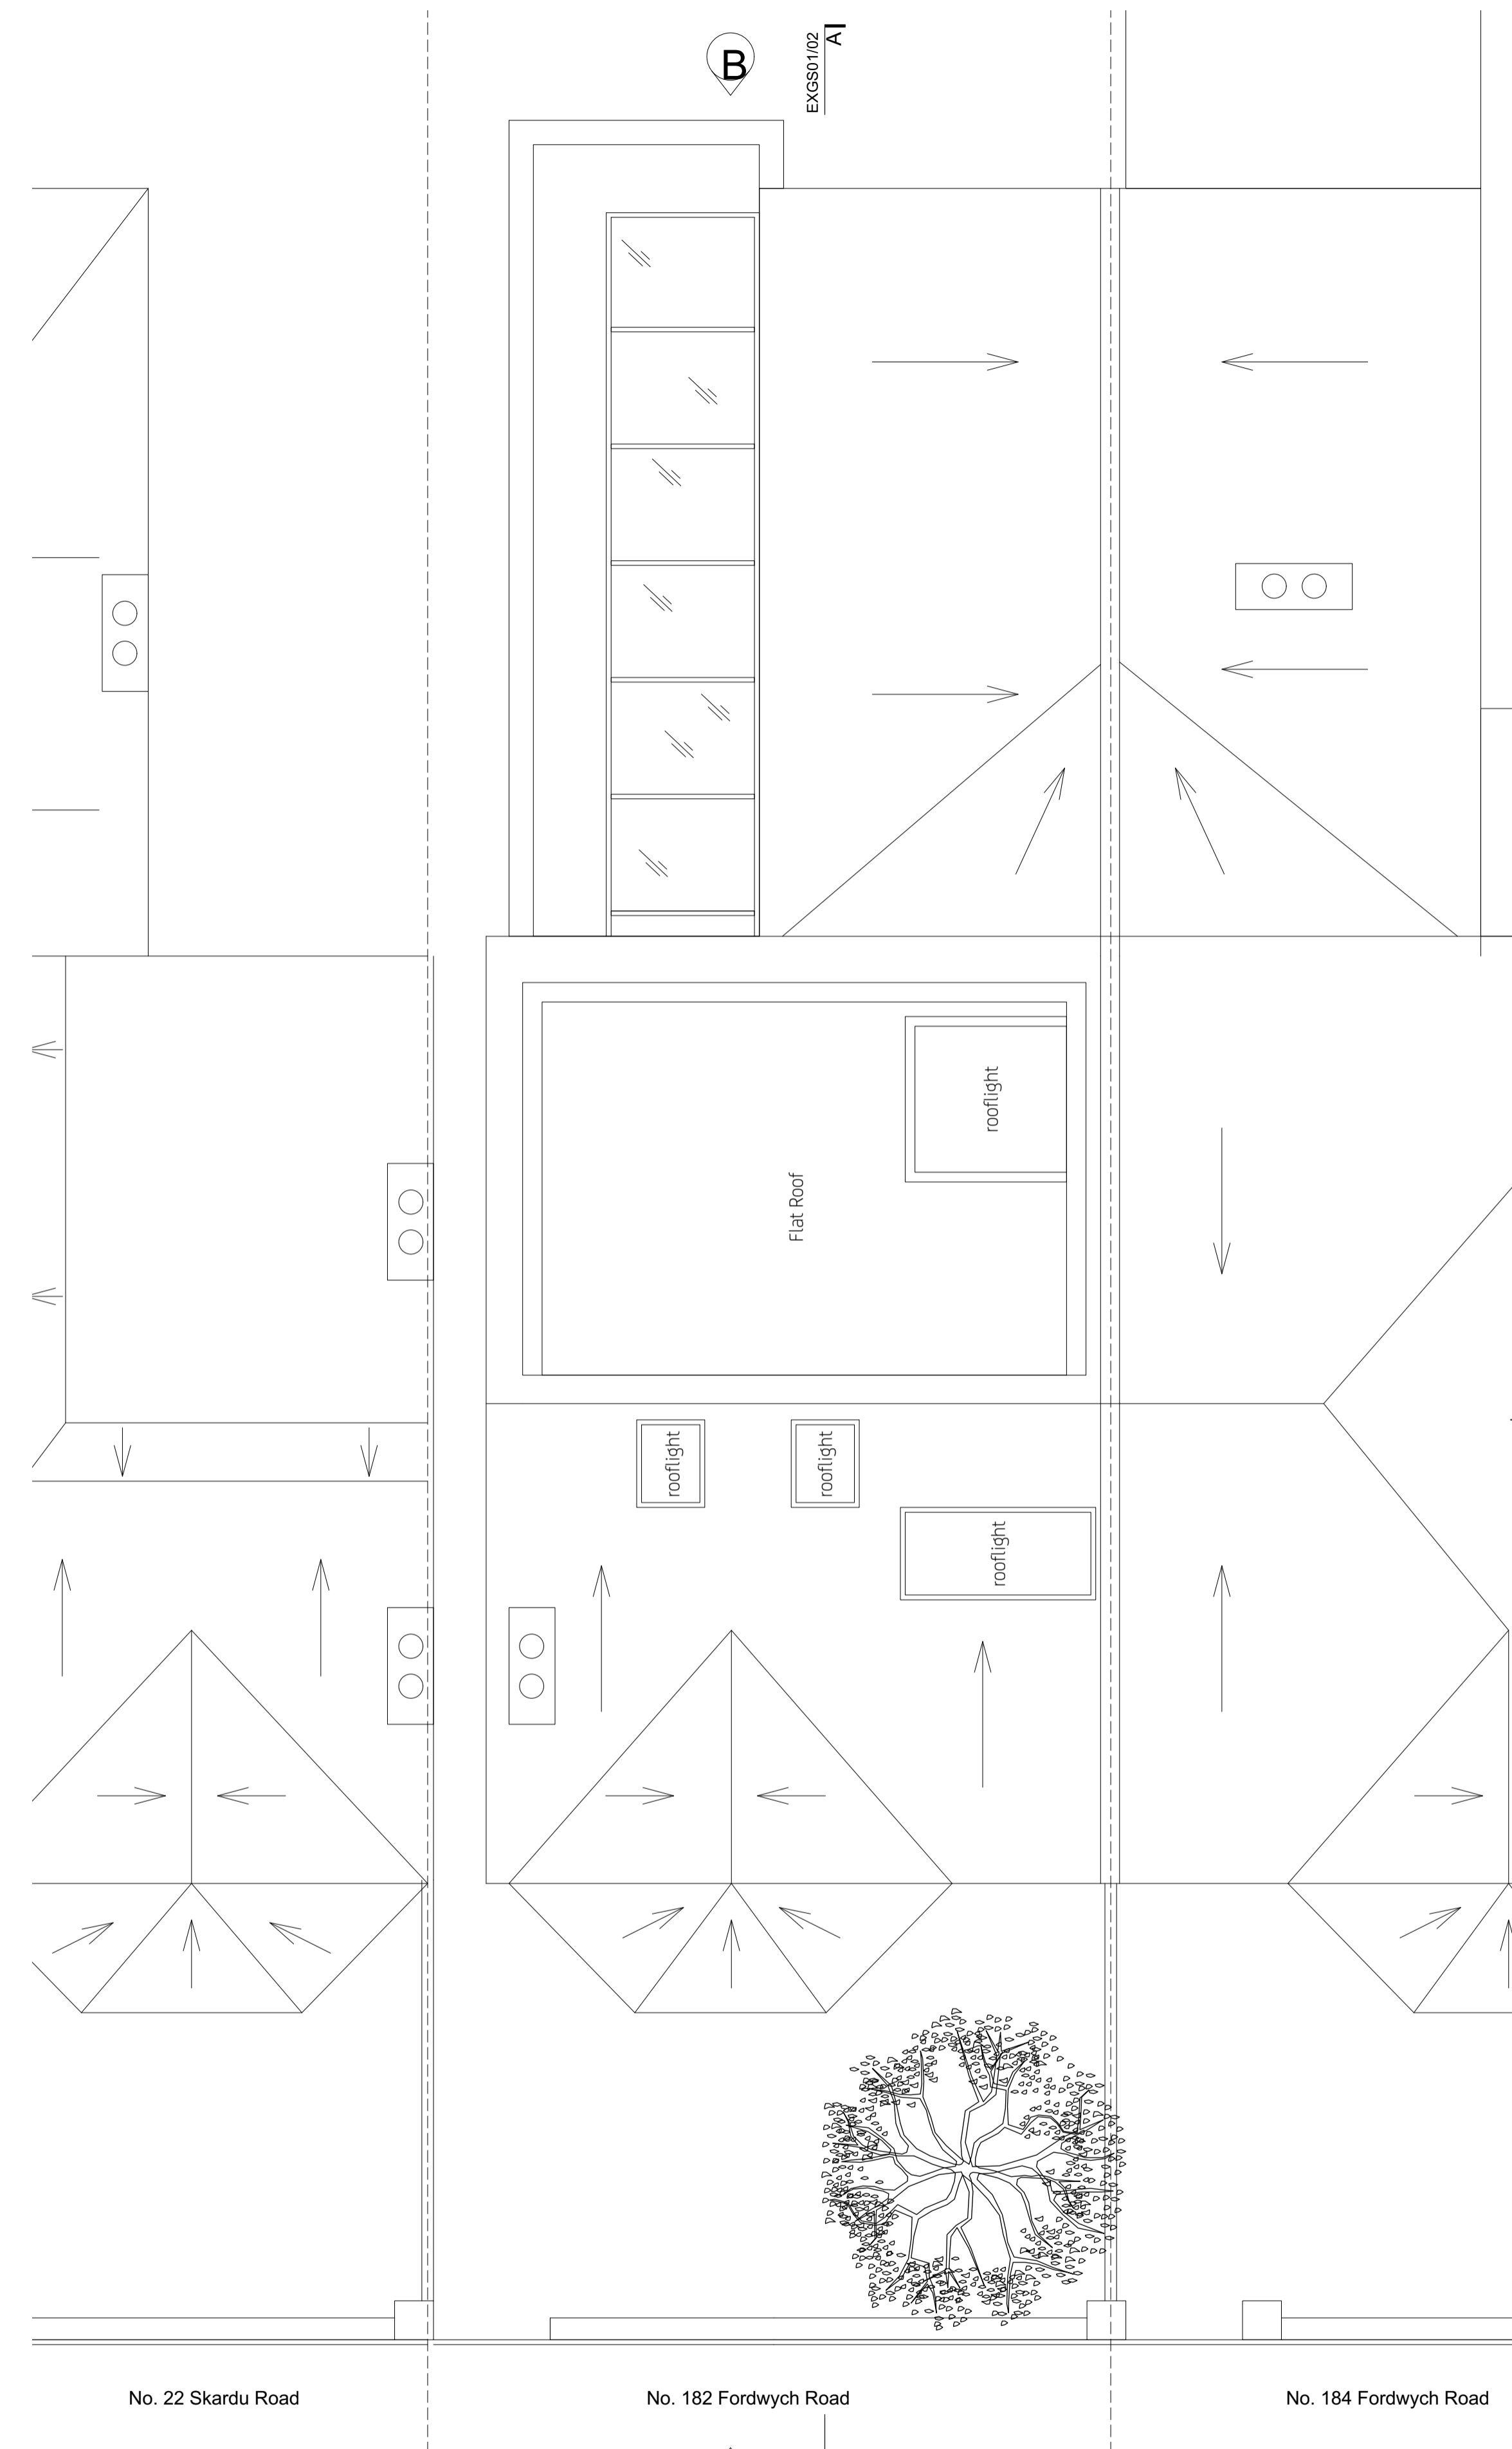

**RF Proposed Roof Plan**  
Scale 1:50@A1, 1:100@A3



Revisions

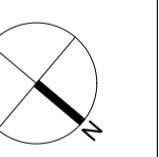

Farrington House  
First Floor  
105-107 Farrington Road  
London EC1R 3BU  
T +447792949233  
nik@nmastudio.co.uk

Client  
**Mr & Mrs Cohen**  
Project  
**182 Fordwych Road, NW2**

Drawing Title  
**Proposed General Arrangement Plans**  
**Second Floor / Roof Plan**  
**First Floor Plan**

Status	Drawn	Checked
Planning	NM	
Scale	Date	
1:50@A1, 1:100@A3	Aug 2021	
Drwg. No. & Revision		
<b>122-GA01/RF_P1</b>		