

Purpose of Issue Legend:


- | | |
|--------------------------|--------------------|
| I = Information | T = Tender |
| P = Planning | C = Construction |
| B = Building Regulations | LC = Last Contract |
| Pr = Presentation | |

Notes:



48 Ground Floor flat

GROUND FLOOR

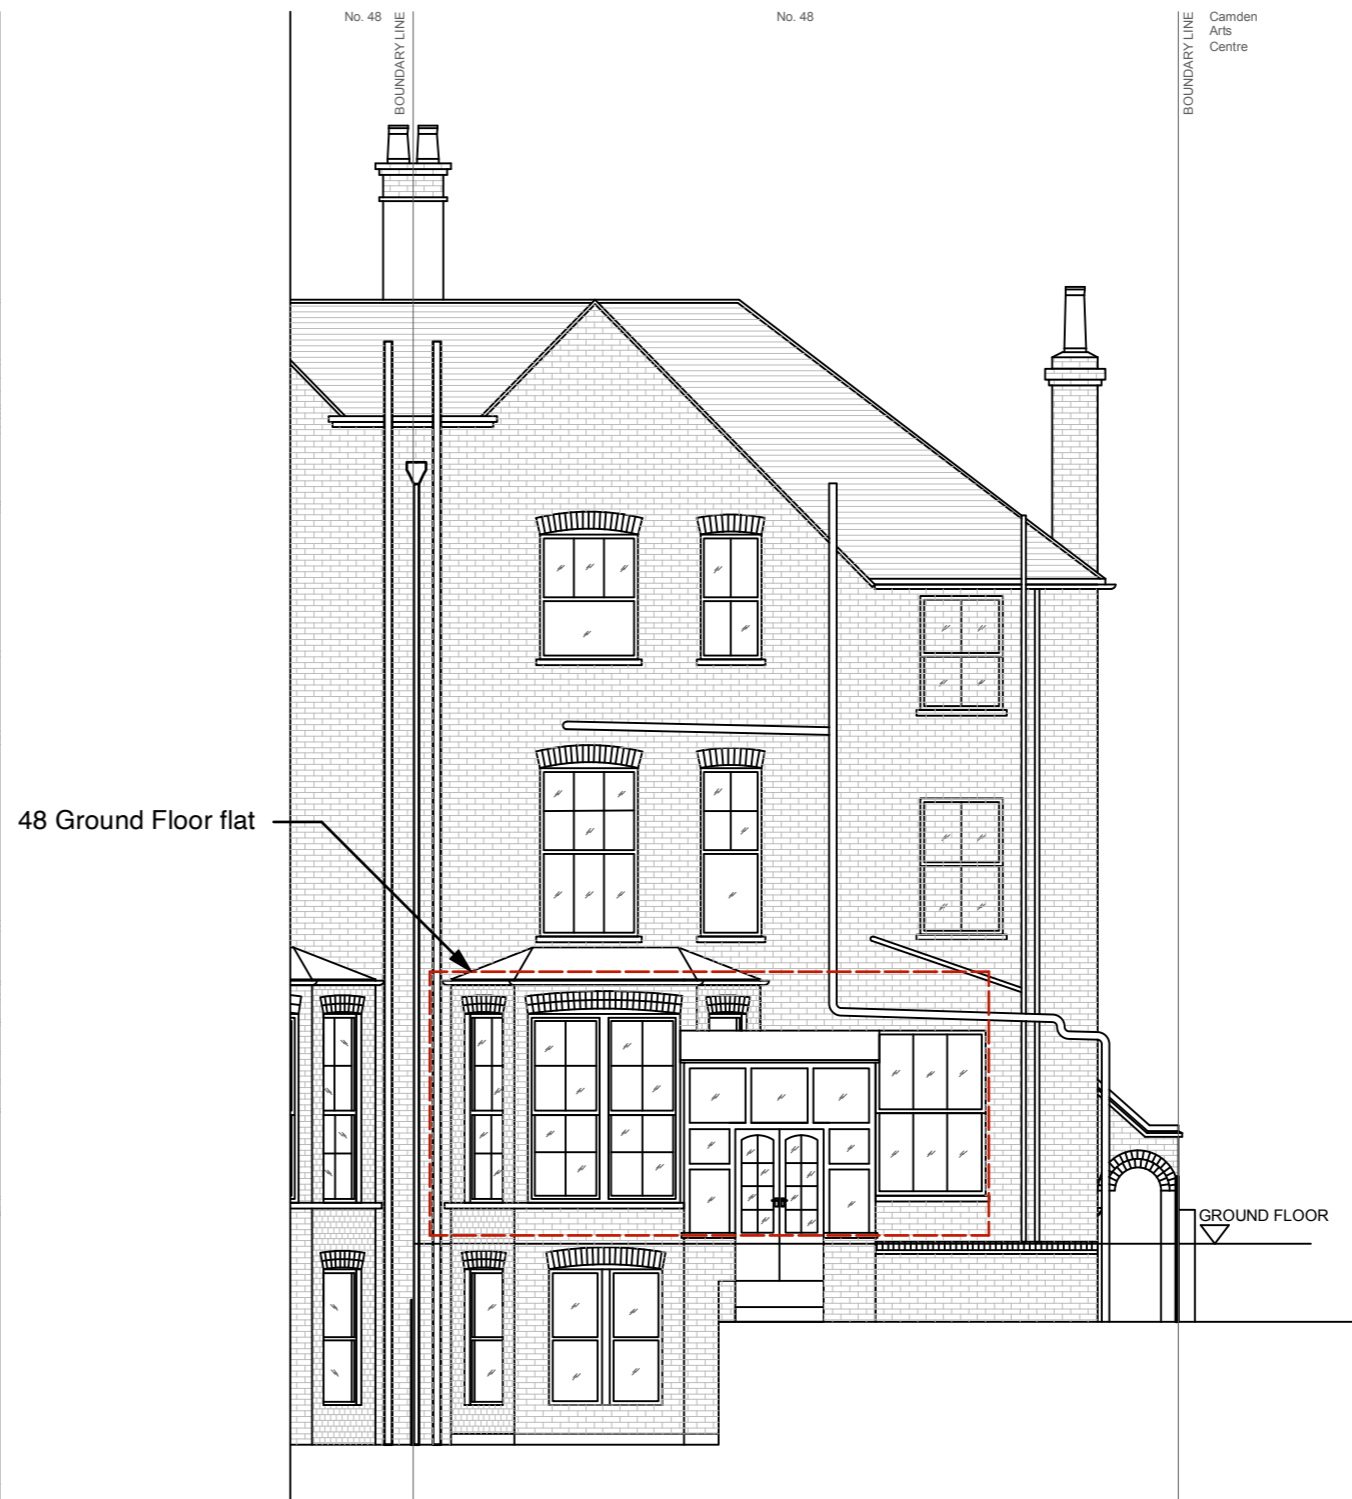

48 Ground Floor flat

GROUND FLOOR

1 Existing as Proposed Front elevation
Scale: 1:100@A3

2 Existing as Proposed Rear elevation
Scale: 1:100@A3

| rev | date | notes | purpose | drawn | checked |
|-----|------|-------|---------|-------|---------|
|-----|------|-------|---------|-------|---------|

TA+ studio



London:
+44(0)7425140604

www.ta-studio.co.uk

Ori Pliner

GF FLAT 48 Arkwright Road NW3 6BH
Existing & Proposed Front & rear Elevations

1:100

| Project | Series | Drawing | Revision |
|---------|--------|---------|----------|
| 1521 | 00 | 00 | - |