





35 DOWNSIDE CRESCENT

FLAT 'C'

STUDIO FLAT 'D'

31 DOWNSIDE CRESCENT

 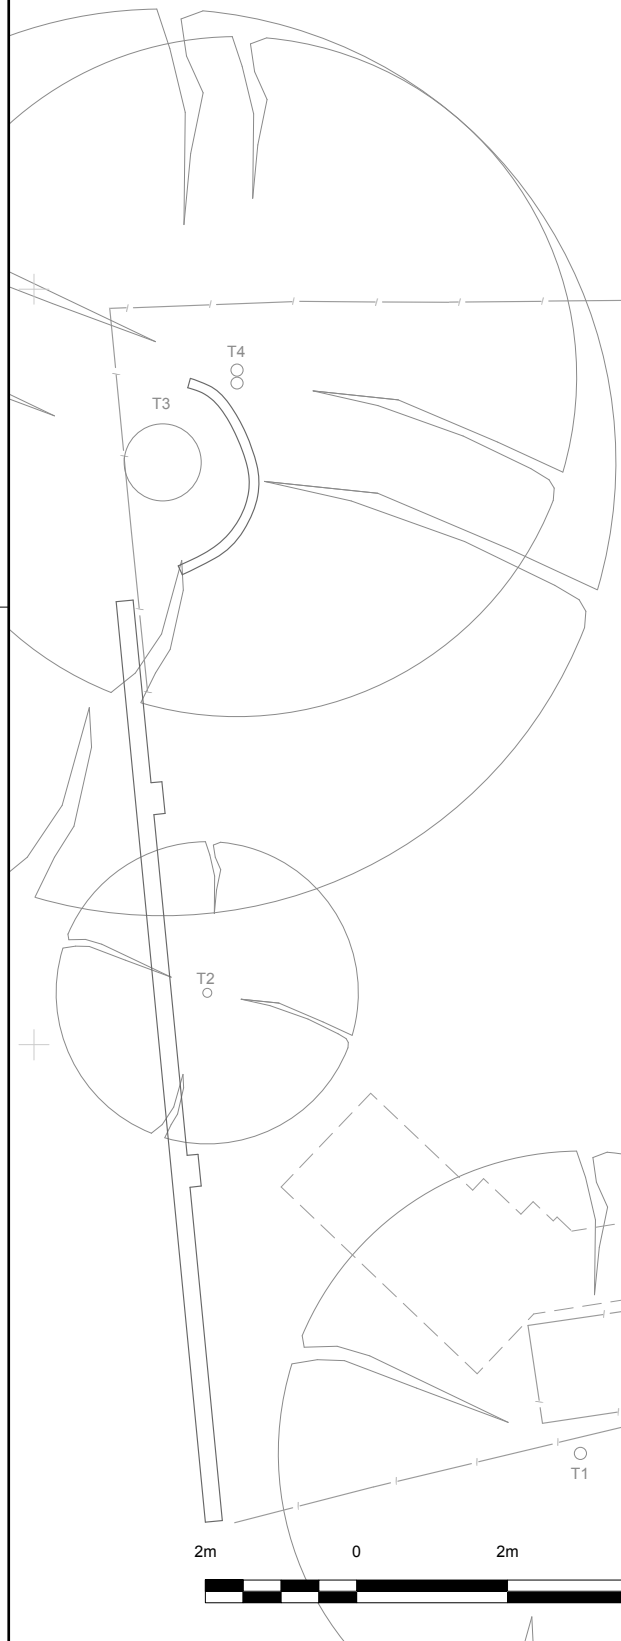

BRANDON SCHUBERT LTD	
PROJECT: 33 DOWNSIDE CRESCENT	
TITLE: Existing Floor Plan	
SCALE: 1:100 @ A3	REV. NO.:
DATE: 14 March 2022	SHEET NO.: P102
ISSUE: PLANNING	
All dimensions to be checked on site.	